


E20084200 - E20084203  
E20084205 - E20084215

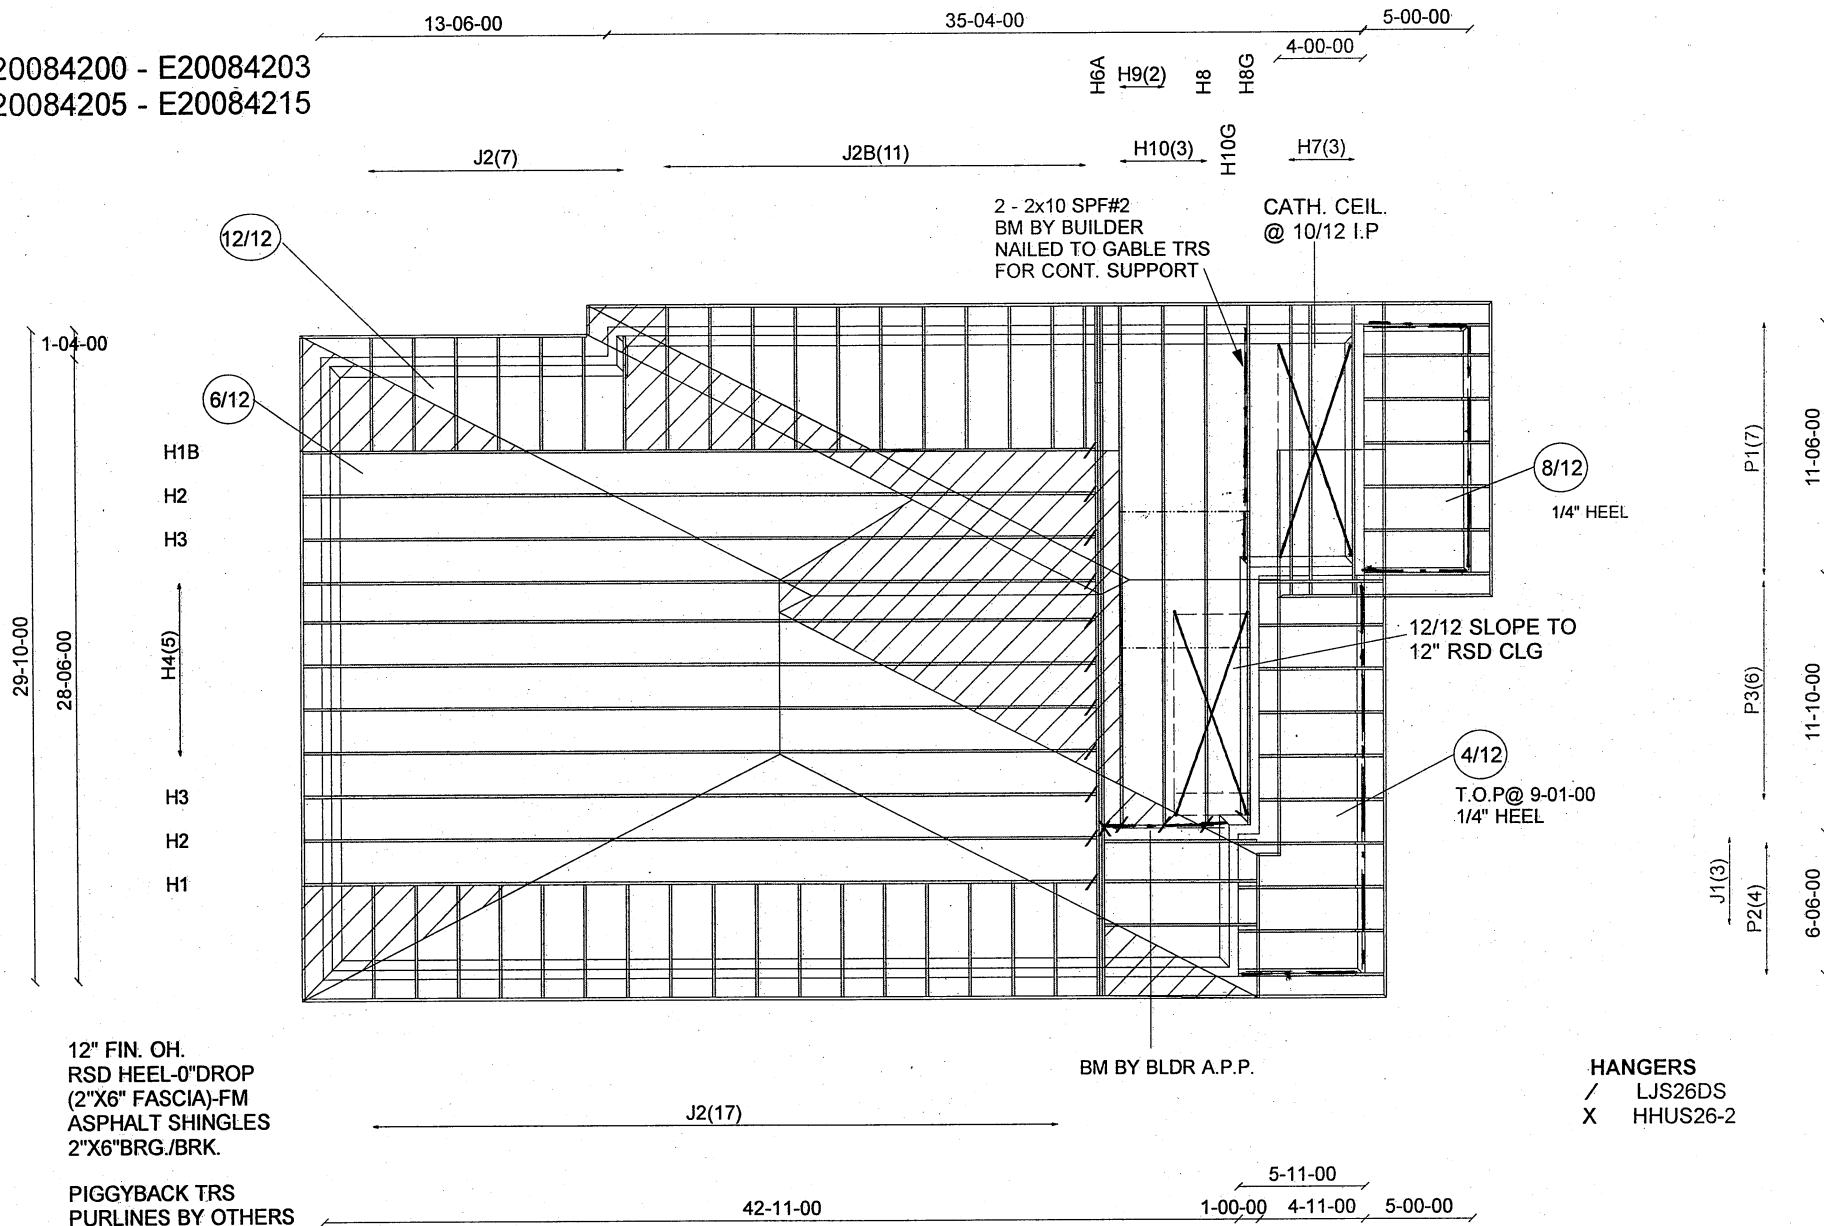

12" FIN. OH.  
RSD HEEL-0"DROP  
(2"X6" FASCIA)-FM  
ASPHALT SHINGLES  
2"X6"BRG./BRK.

PIGGYBACK TRS  
PURLINES BY OTHERS

BM BY BLDR A.P.P.

HANGERS  
/ LJS26DS  
X HHUS26-2

ALL CONVENTIONAL FRAMING TO CONFORM WITH PART 9 O.B.C. LATEST EDITION. ROOF RAFTERS THAT CROSS OVER TRUSSES TO BE 2X4 SPF #2 @ 24" O.C WITH A VERT. POST TO THE TRUSS UNDERNEATH AT EACH CROSS POINT. VERT. POSTS LONGER THAN 6' TO HAVE LATERAL BRACING SO THAT THE DISTANCE BETWEEN END POINTS & BETWEEN ROWS OF BRACING DOES NOT EXCEED 6'

Mitek V. 8.2.0

CONVENTIONAL  
FRAMING BY  
OTHERS



Job Track: **39002**  
Layout ID: **328576**  
Plan Log: **109779**

Builder / Location:  
**GOLD PARK HOMES / BRAMPTON**

Project: **MCLAUGHLIN AND MAYFIELD/ENCORE 2**

Date: **1/25/2021** Designer: **DMARSDEN**

Model / Elevation:  
**38-6 BLK 160 / B**

THESE DRAWINGS CONSTITUTE THE PROPERTY OF ALPHA ROOF TRUSSES INC., SHALL NOT BE REPRODUCED, PUBLISHED, OR REDISTRIBUTED IN ANY MANNER OR UTILIZED FOR ANY PURPOSE OTHER THAN THE MANUFACTURE OF TRUSSES BY ALPHA ROOF TRUSSES INC AND WILL BE RETRACTED BY ALPHA ROOF TRUSSES INC IF UTILIZED FOR ANY OTHER PURPOSE.