



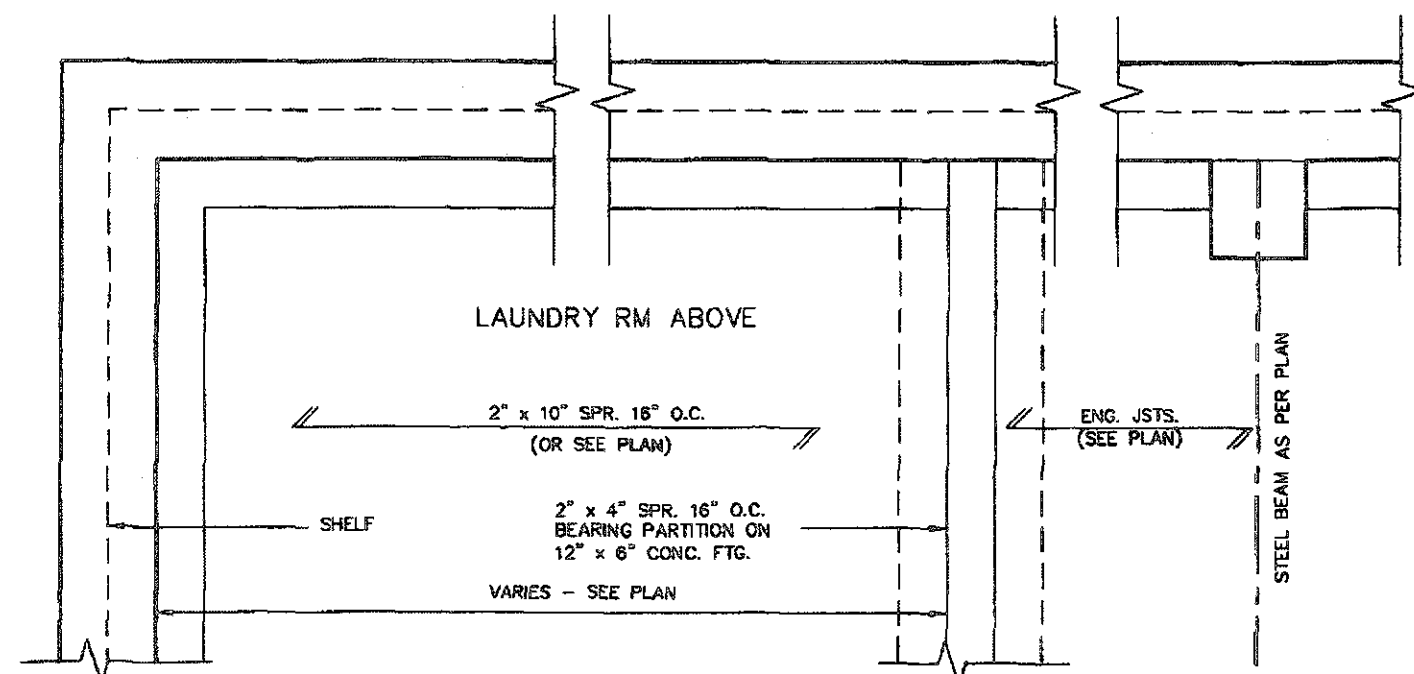

PARTIAL FOUNDATION PLAN

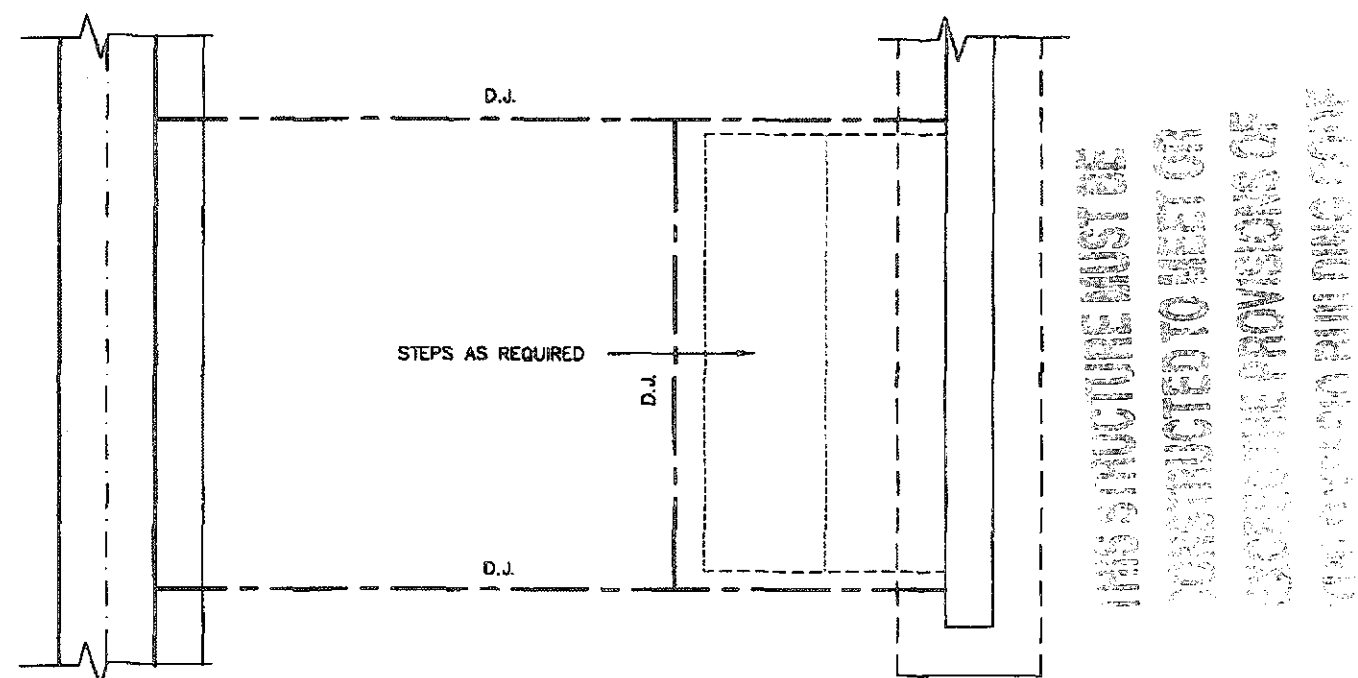

1
 2
RECEIVED
JUN 10 2019

TOWN OF CALEDON
BUILDING SECTION
FILE NO

FEB 14 2019

STRUDET INC.
FOR STRUCTURE ONLY

2012 CODE ENERGY STAR

[illegible]

EAVE PROTECTION SHALL BE PROVIDED FROM THE EDGE OF ROOF A MIN. 3'-0" (900mm) UP FROM THE ROOF SLOPE TO A LINE NOT LESS THAN 1'-0" (300mm) INSIDE THE INNER FACE OF THE EXTERIOR WALL. EAVE PROTECTION SHALL BE LAID BENEATH THE STARTER STRIP AND SHALL CONSIST OF TYPE 'M' OR TYPE 'S' ASPHALT COATED ROOFING SHEETS.

210 ASPHALT SHINGLES ON 3/8" PLYWOOD SHEATHING USE 'H' CLIPS FOR TRUSSES

STARTER STRIP OF ROOF SHINGLES REQUIRED

2"x6" FASCIA BOARD PREFINISHED METAL GUTTER, FASCIA AND VENTED SOFFIT

1 1/2"x6" RAISED STUCCO FRIEZE BOARD (TYP.)

MESH BACKWRAPPED

- FIN. COAT OF EXTERIOR ACRYLIC STUCCO
- FIBER MESH EMBEDDED IN PREP COAT
- INSULATION BOARD, (MIN. R5) W/ GEOMETRICALLY DEFINED DRAINAGE CAVITY HAVING A MIN. CAVITY DEPTH OF 1/4"
- AIR/MOISTURE BARRIER
- 7/16" EXTERIOR GRADE OSB SHEATHING
- 2" x 6" STUDS
- MIN. R-22 BATT INSULATION
- CONT. VAPOUR / AIR BARRIER
- 1/2" DRYWALL

(EIFS APPROVED SYSTEM, ALL MATERIALS AND SYSTEMS SHALL CONFORM TO CAN/ULC-S718.1)

CONCRETE SILL

CONTINUOUS HEADER w/ 2 POUND SPRAY FOAM INSULATION (R-5 VALUE MIN.) & ROXUL COMFORTBATT (R-22 VALUE) INSTALLED IN FRONT OF FOAM AS FIRE STOP. 6 MIL VAPOUR BARRIER AND SEAL TO JOIST AND SUBFLOOR

4" FACE BRICK TIED TO STUDS WITH GALVANIZED 7/8" WIDE METAL TIES @ 16" o.c. HORIZONTAL AND 24" o.c. VERTICAL

SCREENED WEeping HOLES 3/8" DIA. AT 24" o.c. AT BOTTOM OF CAVITY 6 MIL. POLYETHYLENE BASE FLASHING BENEATH WEeping AND 6" UP BEHIND BUILDING PAPER

HEAVY COAT OF BITUMEN OVER CONC. WALL

FOUNDATION WALLS TO BE WATER PROOFED OR PROVIDE A DRAINAGE LAYER ADJACENT TO EXT. SURFACE OF FOUNDATION WALL AND EXTEND TO FOOTING LAYER OR PROVIDE "SYSTEM PLANTON AIR GAP MEMBRANE"

CEMENT COVE

4" DIA. WEeping TILES w/ 6" CRUSHED STONE COVER

FIN. SLAB

CONC. FOOTING C/W FORMED KEYWAY ON NATURAL UNDISTURBED SOIL FOR FOOTING SIZES SEE ARCHITECTURAL DRAWINGS.

WALL SECTION

BAFFLES AS REQUIRED FOR ROOF VENTILATION

PROVIDE ROOF VENTILATION @ A RATE OF 1:300 OF INSULATED CEILING AREA UNIFORMLY DISTRIBUTED

ROOF TRUSSES @ 24" o.c. MAX. RAISED HEEL TO MATCH PLATE

TOP OF WOOD PLATE

1/2" (13mm) DRYWALL FINISH OVER CONT. 6 MIL. POLY VAPOUR/AIR BARRIER & MIN. R-60 INSULATION

DOUBLE TOP PLATE

1/2" GYPSUM BOARD

2"x6" BOTTOM PLATE

LAP VAPOUR AND AIR BARRIER 4" AND SECURE TO PLATE

FIN. FLOORING ON SUBFLOOR

FINISHED SECOND FLOOR

PARALLEL JOISTS: WOOD BLOCKING per FLOOR MANUFACTURER

FLOOR JOISTS SEE PLAN

1/2" GYPSUM BOARD CEILING FINISH

DOUBLE CONTIN. RIMBOARD

AIR BARRIER RUN BETWEEN DOUBLE TOP PLATE AND UP UNDER FLOOR PLATE

DOUBLE TOP PLATE

1/2" GYPSUM BOARD

DOUBLE CONTIN. RIMBOARD

FIN. FLOORING ON SUBFLOOR

FINISHED FIRST FLOOR

CAULK OR SEAL WITH GASKET

AIR BARRIER SECURED TO PLATE

2"x4" WOOD PLATE ANCHORED TO FOUNDATION WALLS WITH 1/2" DIA. BOLTS AT 7'-10" o.c. MIN. 4" INTO FOUNDATION WALL

R-20 INSULATION DOWN WITHIN 2" MIN. AND 6" MAX. ABOVE FINISH SLAB WITH MOISTURE & VAPOUR BARRIER SEALED AT TOP & BOTTOM

POURED CONC. FDN. WALL FOR WALL THICKNESS SEE ARCHITECTURAL DRAWINGS.

CONTINUOUS WATERSTOP (BITUMEN CAULKING)

3" CONCRETE SLAB 28 MPa ON 4" MIN. COMPACT GRAVEL

FINISHED SLAB



STRUDET INC.
FOR STRUCTURE ONLY

THIS STRUCTURE MUST BE
CONSTRUCTED TO MEET OR
EXCEED THE PROVISIONS IN
THE ONTARIO BUILDING CODE

WOOD SHEATHING

AIR/MOISTURE BARRIER

FIBRE MESH EMBEDDED IN PREP COAT

INSULATION BOARD (R-5) MIN W/ GEOMETRICALLY DEFINED DRAINAGE CAVITY HAVING A MIN. CAVITY DEPTH OF 1/4"

STARTER MESH (BACKWRAPPED)

CAULK WITH BEAD VENT

FLASHING

CONCRETE SILL

MASONRY CLADDING AS PER ELEVATION

A. TERMINATION AT MASONRY CLADDING WITH SEALANT I

1 1/2" = 1'0"

EVERY OTHER BRICK IS OMITTED TO TIE IN CONC SLAB MIN. 4" INTO FOUND. WALL

WALL FLASHING

WEEP HOLES

CAULKING

7-1/2" MAX.

SLOPE

5" MIN. REINF. CONC. PORCH SLAB. SEE ARCHITECTURAL DRAWINGS.

3" MIN. BEARING

R-20 INSULATION FULL HEIGHT

FOUNDATION WALL

COLD CELLAR

WALL FLASHING

WEEP HOLES

28" MAX. FOR 8" CONCRETE WALL

SLOPE

FIN. GRADE

DETAIL FOR CONCRETE VENEER DROPPED GRADE

3/4" = 1'0"

PROTECTION REQ'D FOR FRAMING MEMBERS

2"x4" WOOD PLATE ANCHORED TO FOUNDATION WALLS WITH 1/2" DIA. BOLTS AT 7'-10" o.c. MIN. 4" INTO FOUNDATION WALL

DOVE TAIL TIES @ 8" o.c. VERT. & 36" o.c. HORIZ.

SOLID MORTAR FILL

8" FOUNDATION WALL WHEN VENEER CUT IS EQUAL OR LESS THAN 28".
10" FOUNDATION WALL WHEN VENEER CUT IS MORE THAN 28".

DETAIL FOR COLD CELLAR PORCH SLAB

3/4" = 1'0"

RECEIVED
JUN 10 2019

TOWN OF CALEDON
BUILDING SECTION
FILE NO.

FEB 14 2019

2012 CODE
ENERGY STAR

9					
8					
7					
6					
5					
4					
3					
2	INSUL. UPDATED, RE-ISSUED FOR PERMIT.	JAN 30/19	GW		
1	ISSUED FOR PERMIT.	DEC 19/18	GW		
no.	description	date	by		

The undersigned has reviewed and takes responsibility for the design and has the qualifications and meets the requirements set out in the Ontario Building Code to be a Designer.

qualification information
Richard Vink 24488
designer
signature
VAS Design Inc. 42658

Designer must verify all dimensions on the job and report any discrepancy to the Designer before proceeding with the work. All drawings and specifications are instruments of service and the property of the Designer shall not be returned at the completion of the work. Drawings are not to be copied.

VAS DESIGN
255 Consumers Rd Suite 120
Toronto ON M2J 1R4
t 416.630.2255 f 416.630.4782
vasdesign.com

Greenpark.

project name
LAMBERTS LANE HOME CORP. PH.2
location
CALEDON

date
SEPT. 2018
drawn by
meb
checked by
Hed to Seals

2"x6" BRICK VENEER/STUCCO SECTIONS


18023-01-STD DETAILS ES17

3-2


All drawings, specifications, related documents and designs are the copyright property of VAS DESIGN. Reproduction of this property in whole or in part is strictly prohibited without VAS DESIGN's written permission.

THIS STRUCTURE MUST BE
CONSTRUCTED TO MEET OR
EXCEED THE PROVISIONS OF
THE ONTARIO BUILDING CODE


OPENINGS WITHIN GUARDS AND SPACES
BETWEEN GUARDS AND ALL FINISHED
SURFACES SHALL NOT EXCEED 100 MM.
GUARDS SHALL BE DESIGNED TO
NOT FACILITATE CLIMBING

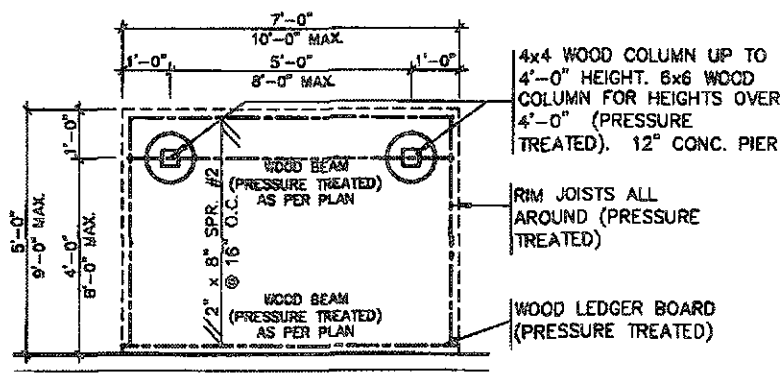


TYPICAL DECK LAYOUT
SCALE: 1/4" = 1'-0"

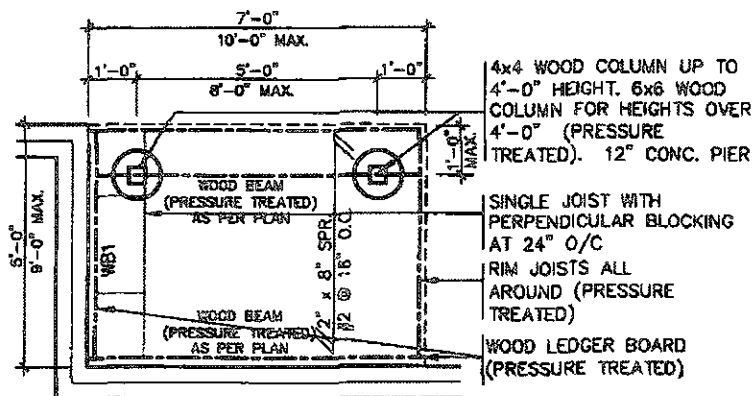

TYPICAL DECK LAYOUT
SCALE: 1/4"=1'-0"

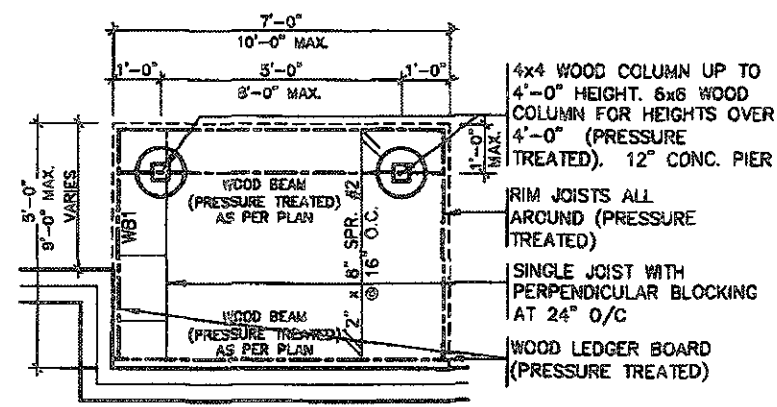

TYPICAL DECK LAYOUT
SCALE: 1/4"=1'-0"

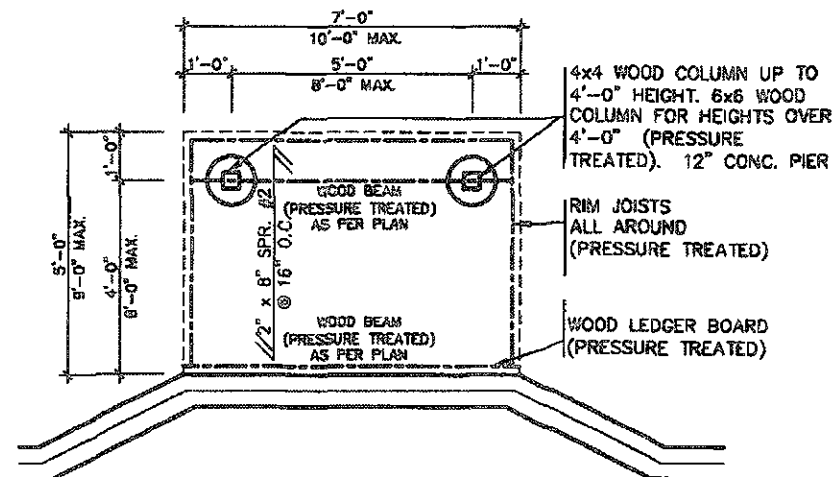

TYPICAL DECK LAYOUT
SCALE: 1/4"=1'-0"



STRUDET INC.
FOR STRUCTURE ONLY


FEB 14 2019

2012 CODE
ENERGY STAR


[illegible]

1955年12月31日


OPENINGS WITHIN GUARDS AND SPACES
BETWEEN GUARDS AND ALL FINISHED
SURFACES SHALL NOT EXCEED 100 MM.
GUARDS SHALL BE DESIGNED TO
NOT FACILITATE CLIMBING

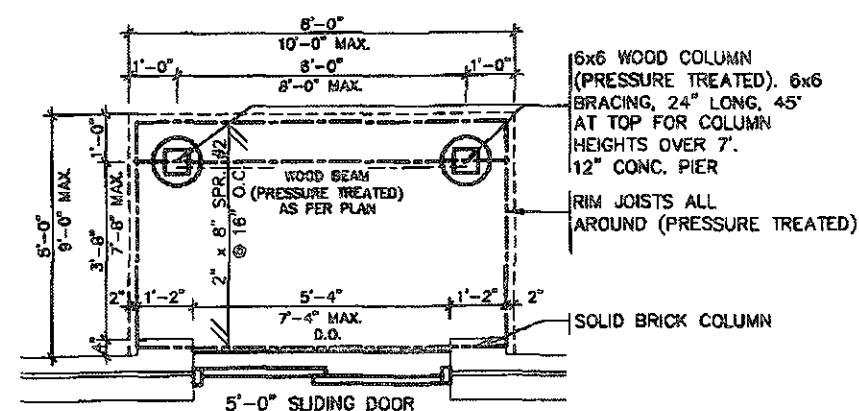


TYPICAL DECK LAYOUT
SCALE: 1/4" = 1'-0"

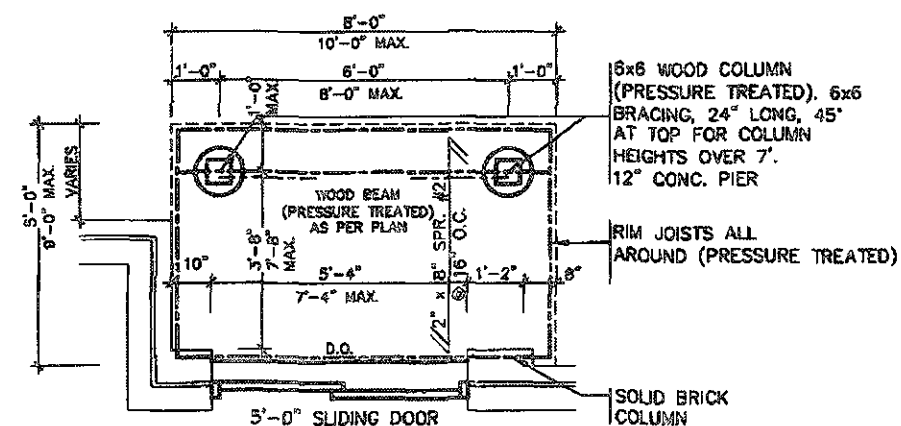

TYPICAL DECK LAYOUT
SCALE: 1/4"=1'-0"

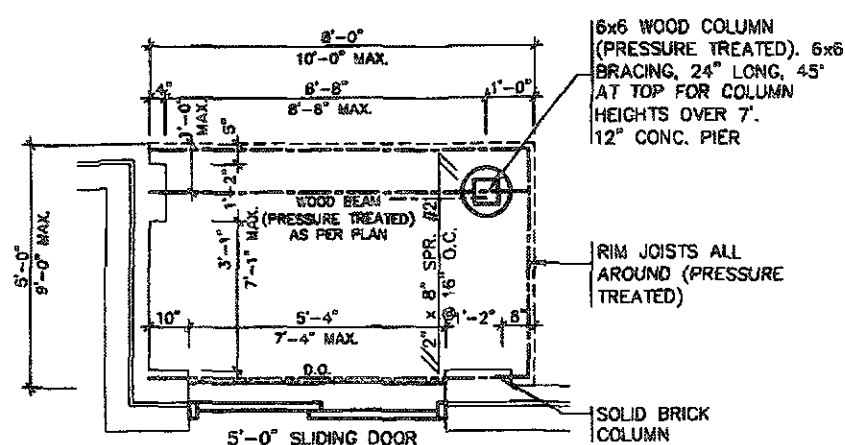

TYPICAL DECK LAYOUT

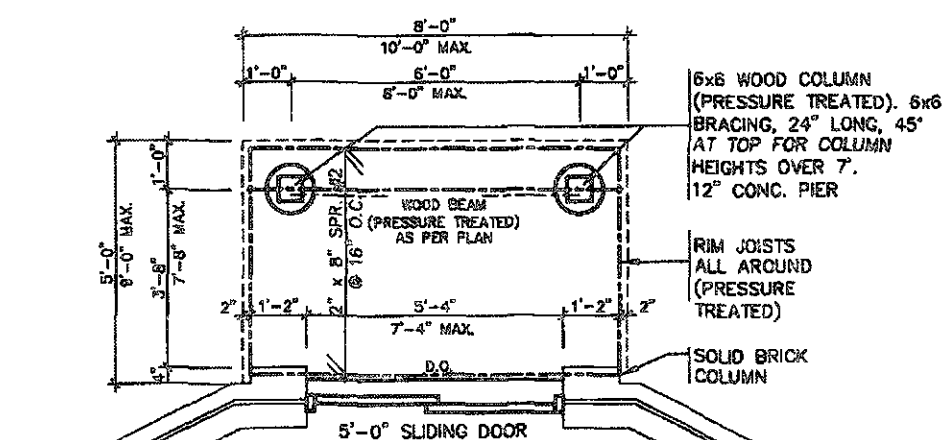

TYPICAL DECK LAYOUT
SCALE: 1/4" = 1'-0"



STRUDET INC.
FOR STRUCTURE ONLY

THE NATIONAL BUREAU OF
 INVESTIGATION
 OF THE DEPARTMENT OF JUSTICE
 OFFICE OF THE ATTORNEY GENERAL
 WASHINGTON, D. C. 20535

FEB 14 2019


2012 CODE ENERGY STAR

[illegible]


4. I declare under penalty of perjury that the foregoing is true and correct.

DETAIL 1.

W8
TO
W8
CONNECTION

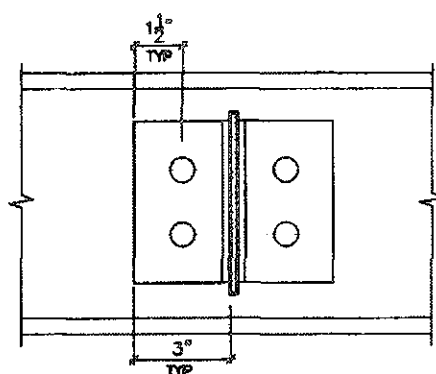


SECTION 1-1

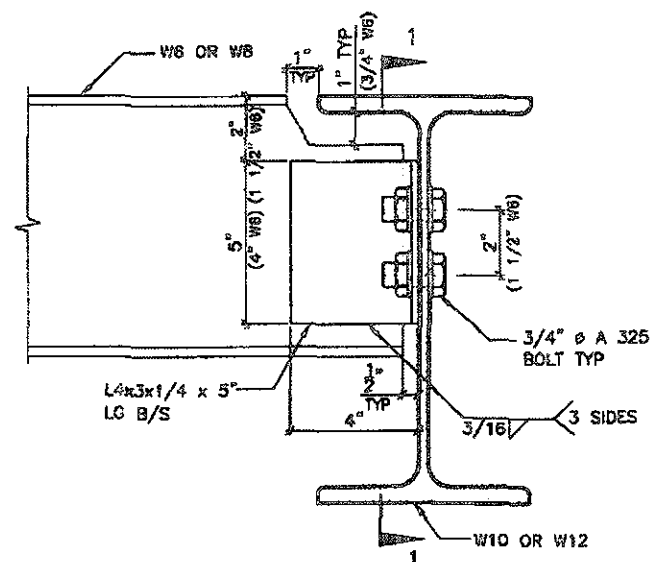


DETAIL 2.

W6(W8)
TO
W10(W12)
CONNECTION

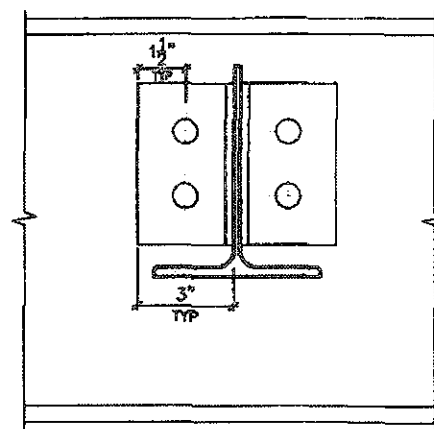


SECTION 1-1

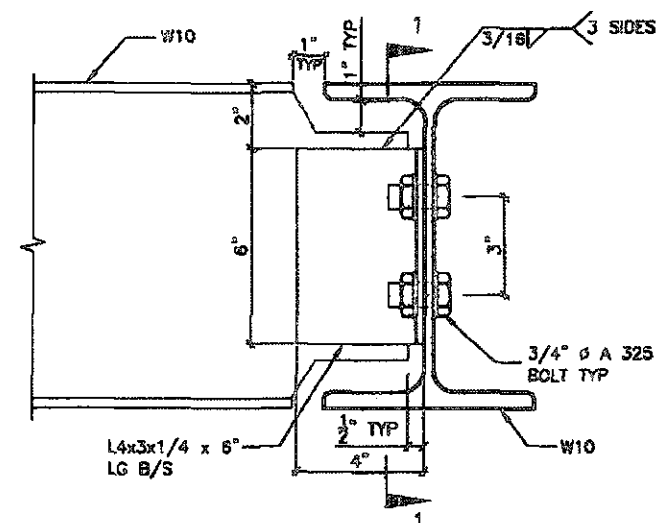


DETAIL 3.

W10
TO
W10
CONNECTION

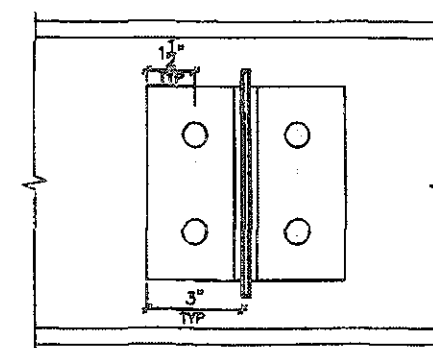


SECTION 1-1

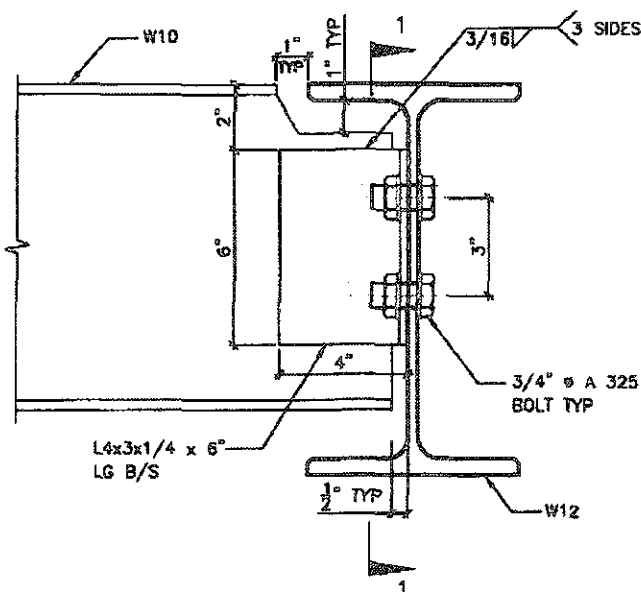


DETAIL 4.

W10
TO
W12
CONNECTION

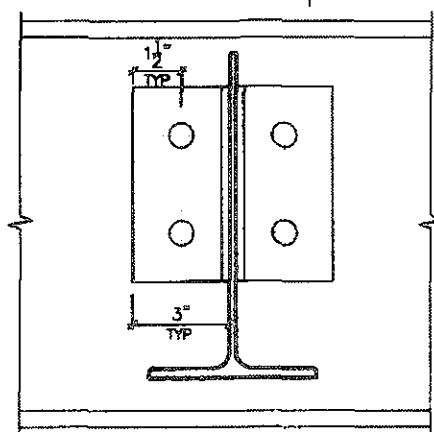


SECTION 1-1

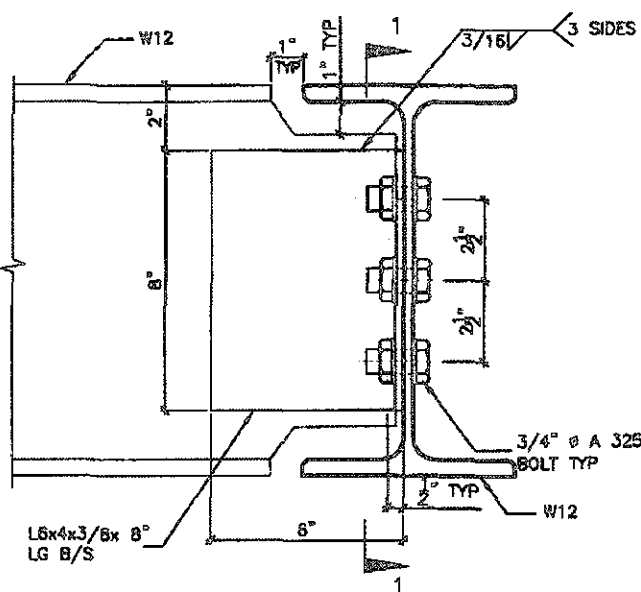

DETAIL 5.


W12
TO
W12
CONNECTION

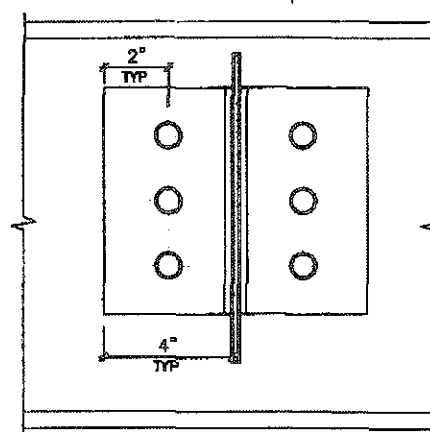

SECTION 1-1

RECEIVED
JUN 10 2019


TOWN OF CALEDON
BUILDING SECTION
FILE NO _____

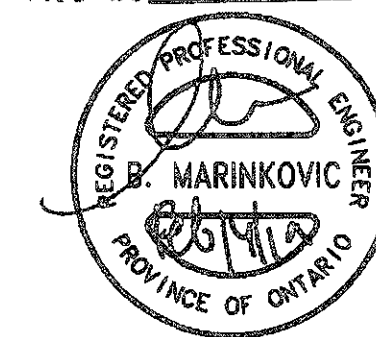


STRUDET INC.
FOR STRUCTURE ONLY

DETAIL 6.

ANGLE
TO
BEAM
CONNECTION

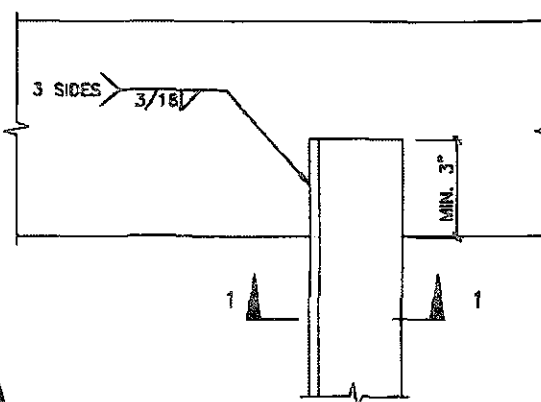

PLAN VIEW

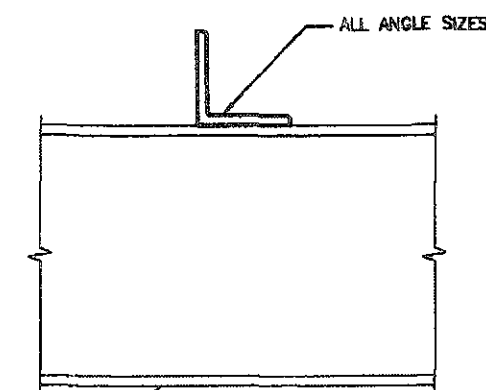

ALL BEAM SIZES — SECTION 1-1

2019 2012 CODE
ENERGY STAR

9		-	-	The undersigned has reviewed and takes responsibility for this design and that all qualifications and needs are requirements set out in the Ontario Building Code to be a Designer.	
8		-	-		
7		-	-	qualification information	
6		-	-	Richard Vink	24488
5		-	-	name	003
4		-	-	signature	
3		-	-	registration information	42658
2	INSUL. UPDATED. RE-ISSUED FOR PERMIT.	JAN 30/19	CW	Contributor must verify all dimensions on the job and report any discrepancy to the Designer before proceeding with the work. All drawings and specifications are instruments of service and the property of the Designer. Drawings shall remain the intellectual property of the Designer. Drawings are not to be copied.	
1	ISSUED FOR PERMIT.	DEC 19/18	CW		
no.	description	date	by		



255 Consumers Rd Suite 120
Toronto ON M2J 1R4
t 416.630.2255 f 416.630.4782
vo3design.com





project name
LAMBERTS LANE HOME CORP. PH.2

STEEL BEAM CONNECTIONS

18023-GP-STD-DETAILS-ES17


6

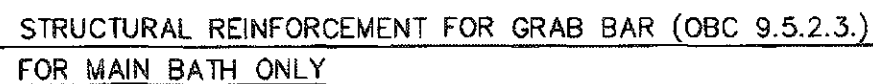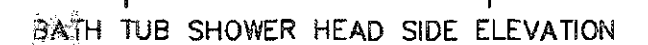

THE
FEDERAL
BUREAU OF
INVESTIGATION
U. S. DEPARTMENT OF JUSTICE

RECEIVED
JUN 10 2019

TOWN OF CALEDON
BUILDING SECTION
FILE NO

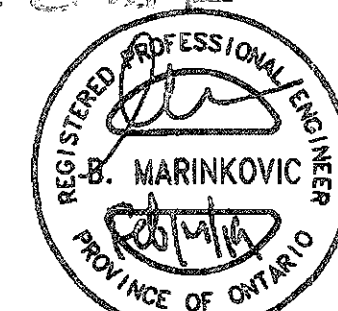

STRUDET INC.
FOR STRUCTURE ONLY

FEB 14 2019

2012 CODE
ENERGY STAR

9				The undersigned has reviewed and takes responsibility for this design and how the qualifications and marks the requirements set out in Article Bidding Data to be a Designer.	
8				qualification information	
7				Richard Vink	2440
6				extra	
5				signature	
4				VAS Design Inc.	4285
3				Contractor must verify if drawings are as job and report on discrepancy to the Designer before proceeding with the work. All drawings and specifications are instruments of service and the property of the Designer which must be returned at the completion of the work. Drawings are not to be copied.	
2	INSUL UPDATED, RE-ISSUED FOR PERMIT.	JAN 30/19	GW		
1	ISSUED FOR PERMIT.	DEC 19/18	GW		
no.	description	date	by		

**VA3
DESIGN**
255 Consumers Rd Suite
Toronto ON M2J 1R4
t 416.630.2255 f 416.630.
va3design.com

 **Greenpark.**

project name	390	materiality
LAMBERTS LANE HOME CORP. PH.2		CALEDON
date		
SEPT. 2010		STUD WALL R
drawn by	checked by	cost
GW	-	Not to Scale
		18023-G

18023

7

ALL drawings, specifications, related documents and design are the copyright property of V&S DESIGN. Reproduction of this property in whole or in part is strictly prohibited without V&S DESIGN's written permission.

TYPICAL ROOF
CONSTRUCTION

VENTED SOFFIT-

TRIM—

AIR SPACE

STUCCATO/ HARD BOARD FINISH -

GAP IN NAILERS

1" x 3" WOOD NAILERS

#15 BUILDING PAPER

R5 RIGID —
INSULATION

PREFIN. METAL FLASHING

PLYWOOD ON
ROOF RAFTERS

1/2" DRYWALL FINISH

6 MIL POLY VAPOUR BARRIER

R22 BATT. INSULATION BETWEEN STUDS

FIN. FLOOR

STEEL
STRUCTURE

BRICK BEYOND

CROSS SECTION

JUN 11 2019

FEB 14 2019

TOWN OF CALEDON
BUILDING SECTION
FILE NO.

2012 CODE ENERGY STAR

PLAN VIEW

~~STUCCATO BOARD FINISH CLADDING OR EQUAL (OBC 9.27.)~~

STRUDET INC.
FOR STRUCTURE ONLY

[illegible]

TYPICAL RIGHT SIDE ELEVATION

TYPICAL BASEMENT PLAN

SLAB ON GRADE CONDITION

NOTES:
1. LEVELS SHOWN ON THE PLANS ARE FOR ILLUSTRATION PURPOSE ONLY, SEE FINAL GRADING PLAN FOR ACTUAL LEVELS
2. ALL LEVELS ARE SHOWN IN METRIC

TYPICAL RIGHT SIDE ELEVATION

TYPICAL BASEMENT PLAN

WALK OUT BASEMENT CONDITION

NOTES:
1. LEVELS SHOWN ON THE PLANS ARE FOR ILLUSTRATION PURPOSE ONLY, SEE FINAL GRADING PLAN FOR ACTUAL LEVELS
2. ALL LEVELS ARE SHOWN IN METRIC

RECEIVED
JUN 10 2019

SLAB ON GRADE

THIS STRUCTURE MUST BE
CONSTRUCTED TO MEET OR
EXCEED THE PROVISIONS
OF THE 1997 IBC BUILDING CODE

WALK OUT BASEMENT

**2012 CODE
ENERGY STAR**

[illegible]