

NOT THE GRANTING OF A PERMIT NOR REVIEWING OF SPECS
& DRAWINGS NOR INSPECTIONS MADE DURING INSTALLATION
BY THE OFFICIAL HAVING JURISDICTION SHALL RELIEVE THE
OWNER FROM REQUIREMENTS OF THE ONTARIO BUILDING
CODE AND ANY OTHER REFERENCED REQUIREMENTS.

Garden 1 - Elevation 1

SITE NAME: BARLASSINA										WOB										DATE: Aug-22										WINTER NATURAL AIR CHANGE RATE 0.352										HEAT LOSS ΔT °F. 72										CSA-F280-12																																							
BUILDER: GREENPARK HOMES										TYPE: GARDEN 1										GFA: 2197										LO# 98637										SUMMER NATURAL AIR CHANGE RATE 0.096										HEAT GAIN ΔT °F. 9										SB-12 PACKAGE A1																													
ROOM USE										MBR										ENS										WIC										BED-2										BED-3										MEDIA										BATH																			
EXP. WALL										43										26										10										29										34										19										7																			
CLG. HT.										9										9										9										9										9										9										9																			
FACTORS	
GRS.WALL AREA										LOSS GAIN										387										234										90										261										306										171										63									
GLAZING																				LOSS GAIN										LOSS GAIN										LOSS GAIN										LOSS GAIN										LOSS GAIN										LOSS GAIN										LOSS GAIN									
NORTH										20.3	15.0	0	0	0	0	0	0	0	0	0	0	0	0	0	0	0	0	0	0	0	0	0	0	0	0	0	0	0	0	0	0	0	
EAST										20.3	40.5	0	0	0	0	0	0	0	0	0	0	0	0	0	0	0	0	0	0	0	0	0	0	0	0	0	0	0	0	0	0	
SOUTH										20.3	23.9	0	0	0	0	0	0	0	0	0	0	0	0	0	0	0	0	0	0	0	0	0	0	0	0	0	0	0	0	0	0	0	
WEST										20.3	40.5	20	405	811	14	284	568	0	0	0	0	0	0	0	0	0	0	0	0	0	0	0	0	0	0	0	0	0	0	0	0	0	0	0	
SKYLT.										35.5	99.8	0	0	0	0	0	0	0	0	0	0	0	0	0	0	0	0	0	0	0	0	0	0	0	0	0	0	0	0	0	0	0	0	
DOORS										19.1	2.4	0	0	0	0	0	0	0	0	0	0	0	0	0	0	0	0	0	0	0	0	0	0	0	0	0	0	0	0	0	0	0	0	
NET EXPOSED WALL										4.3	0.5	367	1560	198	220	935	119	90	383	49	217	923	117	250	1063	135	151	642	82	63	268	34	
NET EXPOSED BSMT WALL ABOVE GR										3.4	0.4	0	0	0	0	0	0	0	0	0	0	0	0	0	0	0	0	0	0	0	0	0	0	0	0	0	0	0	0	0	0	0	0	
EXPOSED CLG										1.2	0.5	380	465	200	153	187	81	120	147	63	204	249	107	182	223	96	228	279	120	84	103	44	
NO ATTIC EXPOSED CLG										2.6	1.1	0	0	0	0	0	0	0	0	0	0	0	0	0	22	58	25	0	0	0	0	0	0	0	0	0	0	0	0	0	0	0	0	
EXPOSED FLOOR										2.4	0.3	0	0	0	0	0	0	0	0	0	0	0	0	0	204	496	63	0	0	0	0	0	0	0	0	0	0	17	41	5	
BASEMENT/CRAWL HEAT LOSS												0						0						0						0	
SLAB ON GRADE HEAT LOSS												0						0						0						0	
SUBTOTAL HT LOSS												2430						529						2560			2478	
SUB TOTAL HT GAIN													1209					767				112			2072			2526				680							84	
LEVEL FACTOR / MULTIPLIER										0.20	0.24				0.20	0.24		0.20	0.24		0.20	0.24		0.20	0.24		0.20	0.24		0.20	0.24	
AIR CHANGE HEAT LOSS												573						331						603			584				313	
AIR CHANGE HEAT GAIN													45					28			4			77			94			25							3	
DUCT LOSS												0						0					316			0			0								51	
DUCT GAIN													0					0			0			297			0			0									9	
HEAT GAIN PEOPLE										240		2		480	0		0		0		1		240	1		240	0		0		0		0		0		0		0	
HEAT GAIN APPLIANCES/LIGHTS														580					0				580			580			580			580					0	
TOTAL HT LOSS BTU/H												3003						1738				654			3479			3062			1639					560	
TOTAL HT GAIN x 1.3 BTU/H													3008					1034				151			4245			4472			1670					124	

ROOM USE			K/B/LD			LAUN			W/R			FOY			WOB			BAS		
EXP. WALL			77			22			6			52			34			118		
CLG. HT.			10			11			10			10			8			8		
FACTORS																				
GRS.WALL AREA			770			242			60			520			272			590		
LOSS GAIN			LOSS GAIN			LOSS GAIN			LOSS GAIN			LOSS GAIN			LOSS GAIN			LOSS GAIN		
NORTH	20.3	15.0	0	0	0	0	0	0	0	0	0	0	0	0	0	0	0	0	0	
EAST	20.3	40.5	0	0	0	0	0	0	0	0	0	30	608	1216	0	0	0	0	0	
SOUTH	20.3	23.9	22	446	526	0	0	0	8	162	191	0	0	0	0	0	0	5	101	
WEST	20.3	40.5	81	1642	3284	0	0	0	0	0	0	0	0	0	0	0	0	0	119	
SKYLT.	35.5	99.8	0	0	0	0	0	0	0	0	0	0	0	0	0	0	0	0	0	
DOORS	19.1	2.4	0	0	0	21	401	51	0	0	0	18	344	44	0	0	0	21	401	
NET EXPOSED WALL	4.3	0.5	667	2836	360	221	940	119	52	221	28	472	2007	255	208	884	112	0	0	
NET EXPOSED BSMT WALL ABOVE GR	3.4	0.4	0	0	0	0	0	0	0	0	0	0	0	0	0	0	0	354	1214	
EXPOSED CLG	1.2	0.5	0	0	0	0	0	0	0	0	0	0	0	0	0	0	0	0	0	
NO ATTIC EXPOSED CLG	2.6	1.1	0	0	0	0	0	0	0	0	0	0	0	0	0	0	0	0	0	
EXPOSED FLOOR	2.4	0.3	0	0	0	0	0	0	0	0	0	0	0	0	0	0	0	0	0	
BASEMENT/CRAWL HEAT LOSS			0			0			0			0								
SLAB ON GRADE HEAT LOSS			0			0			0			0								
SUBTOTAL HT LOSS			4924			1341			383			2959			2556			3638		
SUB TOTAL HT GAIN				4170			170			219			1515			2707			325	
LEVEL FACTOR / MULTIPLIER	0.30	0.41				0.30	0.41		0.30	0.41		0.30	0.41					0.50	1.06	
AIR CHANGE HEAT LOSS			2019			550			157			1213						6565		
AIR CHANGE HEAT GAIN				155			6		8				56						112	
DUCT LOSS			0			0			0			0						0		
DUCT GAIN				0			0		0				0						0	
HEAT GAIN PEOPLE	240		0			0	0	0	0	0	0	0	0	0	0	0	0	0	0	
HEAT GAIN APPLIANCES/LIGHTS				580			580		0				0			0		580		
TOTAL HT LOSS BTU/H			6943			1890			540			4172			2556			10203		
TOTAL HT GAIN x 1.3 BTU/H				6376			983		296			2043			3519			1322		

SITE NAME: BARLASSINA
BUILDER: GREENPARK HOMES

WOB
TYPE: GARDEN 1

DATE: Aug-22

GFA: 2197 LO# 98637

HEATING CFM 928 COOLING CFM 928
TOTAL HEAT LOSS 40,440 TOTAL HEAT GAIN 29,242
AIR FLOW RATE CFM 22.95 AIR FLOW RATE CFM 31.73

furnace pressure 0.6
furnace filter 0.05
a/c coil pressure 0.2
available pressure
for s/a & r/a 0.35

#GOODMAN
GMEC960603BNA 60
FAN SPEED LOW
MEDLOW
MEDIUM 928
MEDIUM HIGH 1017
HIGH 1131

AFUE = 96 %
INPUT (BTU/H) = 60,000
OUTPUT (BTU/H) = **57,600**

DESIGN CFM = **928**
CFM @ .6" E.S.P.

TEMPERATURE RISE 57 °F

RUN COUNT	4th	3rd	2nd	1st	Bas
S/A	0	0	10	6	4
R/A	0	0	4	1	1

All S/A diffusers 4"x10" unless noted otherwise on layout.

All S/A runs 5"Ø unless noted otherwise on layout.

RUN #	1	2	3	4	5	6	7	8	9	10	14	15	16	17	18	19	21	22	23	24
ROOM NAME	MBR	ENS	WIC	BED-2	BED-3	MEDIA	BATH	BED-2	BED-3	MBR	K/B/LD	K/B/LD	K/B/LD	LAUN	W/R	FOY	BAS	BAS	BAS	BAS
RM LOSS MBH.	1.50	1.74	0.65	1.74	1.53	1.64	0.56	1.74	1.53	1.50	2.31	2.31	2.31	1.89	0.54	4.17	3.19	3.19	3.19	3.19
CFM PER RUN HEAT	34	40	15	40	35	38	13	40	35	34	53	53	53	43	12	96	73	73	73	73
RM GAIN MBH.	1.50	1.03	0.15	2.12	2.24	1.67	0.12	2.12	2.24	1.50	2.13	2.13	2.13	0.98	0.30	2.04	1.21	1.21	1.21	1.21
CFM PER RUN COOLING	48	33	5	67	71	53	4	67	71	48	67	67	67	31	9	65	38	38	38	38
ADJUSTED PRESSURE	0.17	0.17	0.17	0.17	0.17	0.17	0.17	0.17	0.17	0.17	0.17	0.17	0.17	0.17	0.17	0.16	0.17	0.17	0.17	0.17
ACTUAL DUCT LGH.	35	49	44	52	61	37	34	67	64	39	20	33	19	22	40	41	21	35	17	36
EQUIVALENT LENGTH	150	170	170	150	170	160	150	170	190	120	170	130	110	130	160	110	150	140	150	170
TOTAL EFFECTIVE LENGTH	185	219	214	202	231	197	184	237	254	159	190	163	129	152	200	151	171	175	167	206
ADJUSTED PRESSURE	0.09	0.08	0.08	0.09	0.07	0.09	0.09	0.07	0.07	0.11	0.09	0.11	0.13	0.11	0.09	0.11	0.1	0.1	0.1	0.08
ROUND DUCT SIZE	5	4	4	6	6	5	4	6	6	4	5	5	5	4	4	6	5	5	5	5
HEATING VELOCITY (ft/min)	250	459	172	204	178	279	149	204	178	390	389	389	389	493	138	489	536	536	536	536
COOLING VELOCITY (ft/min)	352	379	57	342	362	389	46	342	362	551	492	492	492	356	103	331	279	279	279	279
OUTLET GRILL SIZE	3X10	3X10	3X10	4X10	4X10	3X10	3X10	4X10	4X10	3X10	3X10	3X10	3X10	3X10	3X10	4X10	3X10	3X10	3X10	3X10
TRUNK	C	C	B	A	A	B	B	A	A	C	C	C	C	B	A	A	C	C	C	A

RUN #	
ROOM NAME	
RM LOSS MBH.	
CFM PER RUN HEAT	
RM GAIN MBH.	
CFM PER RUN COOLING	
ADJUSTED PRESSURE	
ACTUAL DUCT LGH.	
EQUIVALENT LENGTH	
TOTAL EFFECTIVE LENGTH	
ADJUSTED PRESSURE	
ROUND DUCT SIZE	
HEATING VELOCITY (ft/min)	
COOLING VELOCITY (ft/min)	
OUTLET GRILL SIZE	
TRUNK	

SUPPLY AIR TRUNK SIZE																RETURN AIR TRUNK SIZE							
	TRUNK CFM	STATIC PRESS.	ROUND DUCT	RECT DUCT		VELOCITY (ft/min)		TRUNK CFM	STATIC PRESS.	ROUND DUCT	RECT DUCT		VELOCITY (ft/min)			TRUNK CFM	STATIC PRESS.	ROUND DUCT	RECT DUCT		VELOCITY (ft/min)		
TRUNK A	331	0.07	9.6	12	x	8	497	TRUNK G	0	0.00	0	0	x	8	0	TRUNK O	0	0.05	0	0	x	8	0
TRUNK B	440	0.07	10.7	16	x	8	495	TRUNK H	0	0.00	0	0	x	8	0	TRUNK P	0	0.05	0	0	x	8	0
TRUNK C	486	0.08	10.7	14	x	8	625	TRUNK I	0	0.00	0	0	x	8	0	TRUNK Q	0	0.05	0	0	x	8	0
TRUNK D	926	0.07	14.1	24	x	8	695	TRUNK J	0	0.00	0	0	x	8	0	TRUNK R	0	0.05	0	0	x	8	0
TRUNK E	0	0.00	0	0	x	8	0	TRUNK K	0	0.00	0	0	x	8	0	TRUNK S	0	0.05	0	0	x	8	0
TRUNK F	0	0.00	0	0	x	8	0	TRUNK L	0	0.00	0	0	x	8	0	TRUNK T	0	0.05	0	0	x	8	0
																TRUNK U	0	0.05	0	0	x	8	0
																TRUNK V	0	0.05	0	0	x	8	0
																TRUNK W	0	0.05	0	0	x	8	0
RETURN AIR #	1	2	3	4	5										BR	TRUNK X	928	0.05	15.3	28	x	8	597
AIR VOLUME	115	115	115	115	335	0	0	0	0	0	0	0	0	0	133	TRUNK Y	795	0.05	14.5	24	x	8	596
PLENUM PRESSURE	0.15	0.15	0.15	0.15	0.15	0.15	0.15	0.15	0.15	0.15	0.15	0.15	0.15	0.15	0.15	TRUNK Z	230	0.05	9.1	10	x	8	414
ACTUAL DUCT LGH.	68	55	61	61	35	1	1	1	1	1	1	1	1	1	15	DROP	928	0.05	15.3	24	x	10	557
EQUIVALENT LENGTH	255	240	235	215	225	0	0	0	0	0	0	0	0	0	185								
TOTAL EFFECTIVE LH	323	295	296	276	260	1	1	1	1	1	1	1	1	1	200								
ADJUSTED PRESSURE	0.05	0.05	0.05	0.05	0.06	14.80	14.80	14.80	14.80	14.80	14.80	14.80	14.80	14.80	0.07								
ROUND DUCT SIZE	7	7	7	7	10	0	0	0	0	0	0	0	0	0	6.8								
INLET GRILL SIZE	8	8	8	8	8	0	0	0	0	0	0	0	0	0	8								
	X	X	X	X	X	X	X	X	X	X	X	X	X	X	X								
INLET GRILL SIZE	14	14	14	14	30	0	0	0	0	0	0	0	0	0	14								

TYPE: GARDEN 1
SITE NAME: BARLASSINA

LO # 98637
WOB

RESIDENTIAL MECHANICAL VENTILATION DESIGN SUMMARY

COMBUSTION APPLIANCES		9.32.3.1(1)
a)	☒ Direct vent (sealed combustion) only	
b)	☐ Positive venting induced draft (except fireplaces)	
c)	☐ Natural draft, B-vent or induced draft gas fireplace	
d)	☐ Solid Fuel (including fireplaces)	
e)	☐ No Combustion Appliances	

HEATING SYSTEM	
☒ Forced Air	☐ Non Forced Air
☐ Electric Space Heat	

HOUSE TYPE		9.32.1(2)
☒ I	Type a) or b) appliance only, no solid fuel	
☐ II	Type I except with solid fuel (including fireplaces)	
☐ III	Any Type c) appliance	
☐ IV	Type I, or II with electric space heat	
☐	Other: Type I, II or IV no forced air	

SYSTEM DESIGN OPTIONS		O.N.H.W.P.
☐ 1	Exhaust only/Forced Air System	
☐ 2	HRV with Ducting/Forced Air System	
☒ 3	HRV Simplified/connected to forced air system	
☐ 4	HRV with Ducting/non forced air system	
☐	Part 6 Design	

TOTAL VENTILATION CAPACITY		9.32.3.3(1)
Basement + Master Bedroom	<u>2</u> @ 21.2 cfm <u>42.4</u> cfm	
Other Bedrooms	<u>2</u> @ 10.6 cfm <u>21.2</u> cfm	
Kitchen & Bathrooms	<u>4</u> @ 10.6 cfm <u>42.4</u> cfm	
Other Rooms	<u>4</u> @ 10.6 cfm <u>42.4</u> cfm	
Table 9.32.3.A.	TOTAL <u>148.4</u> cfm	

PRINCIPAL VENTILATION CAPACITY REQUIRED		9.32.3.4.(1)
1 Bedroom	31.8 cfm	
2 Bedroom	47.7 cfm	
3 Bedroom	63.6 cfm	
4 Bedroom	79.5 cfm	
5 Bedroom	95.4 cfm	
TOTAL	63.6 cfm	

SUPPLEMENTAL VENTILATION CAPACITY		9.32.3.5.
Total Ventilation Capacity	<u>148.4</u> cfm	
Less Principal Ventil. Capacity	<u>63.6</u> cfm	
Required Supplemental Capacity	<u>84.8</u> cfm	

PRINCIPAL EXHAUST FAN CAPACITY	
Model: VANEE V150H	Location: BSMT
<u>63.6</u> cfm	☒ HVI Approved

PRINCIPAL EXHAUST HEAT LOSS CALCULATION				
CFM	ΔT °F	FACTOR	% LOSS	
63.6 CFM	X 72 F	X 1.08	X	0.25

SUPPLEMENTAL FANS		BY INSTALLING CONTRACTOR		
Location	Model	cfm	HVI	Sones
ENS	BY INSTALLING CONTRACTOR	50	☒	3.5
BATH	BY INSTALLING CONTRACTOR	50	☒	3.5
W/R	BY INSTALLING CONTRACTOR	50	☒	3.5

HEAT RECOVERY VENTILATOR		9.32.3.11.
Model: VANEE V150H		
<u>150</u> cfm high	<u>35</u> cfm low	
<u>75</u> % Sensible Efficiency @ 32 deg F (0 deg C)	☒ HVI Approved	

LOCATION OF INSTALLATION	
Lot:	Concession
Township	Plan:
Address	
Roll #	Building Permit #

BUILDER: GREENPARK HOMES	
Name:	
Address:	
City:	
Telephone #:	Fax #:

INSTALLING CONTRACTOR	
Name:	
Address:	
City:	
Telephone #:	Fax #:

DESIGNER CERTIFICATION	
I hereby certify that this ventilation system has been designed in accordance with the Ontario Building Code.	
Name:	HVAC Designs Ltd.
Signature:	<i>Michael O'Rourke</i>
HRAI #	001820
Date:	August-22

I REVIEW AND TAKE RESPONSIBILITY FOR THE DESIGN WORK AND AM QUALIFIED IN THE APPROPRIATE CATEGORY AS AN "OTHER DESIGNER" UNDER DIVISION C, 3.2.5 OF THE BUILDING CODE.

INDIVIDUAL BCIN: 19669

MICHAEL O'ROURKE

Michael O'Rourke

CSA F280-12 Residential Heat Loss and Heat Gain Calculations	
Formula Sheet (For Air Leakage / Ventilation Calculation)	
LO#: 98637	Model: GARDEN 1	Builder: GREENPARK HOMES	Date: 8/24/2022	
Volume Calculation			Air Change & Delta T Data	
House Volume <table border="1" style="width: 100%; border-collapse: collapse;"> <thead> <tr> <th>Level</th> <th>Floor Area (ft²)</th> <th>Floor Height (ft)</th> <th>Volume (ft³)</th> </tr> </thead> <tbody> <tr> <td>Bsmt</td> <td>999</td> <td>8</td> <td>7992</td> </tr> <tr> <td>First</td> <td>999</td> <td>10</td> <td>9990</td> </tr> <tr> <td>Second</td> <td>1198</td> <td>9</td> <td>10782</td> </tr> <tr> <td>Third</td> <td>0</td> <td>9</td> <td>0</td> </tr> <tr> <td>Fourth</td> <td>0</td> <td>9</td> <td>0</td> </tr> <tr> <td colspan="3" style="text-align: right;">Total:</td> <td>28,764.0 ft³</td> </tr> <tr> <td colspan="3" style="text-align: right;">Total:</td> <td>814.5 m³</td> </tr> </tbody> </table>			Level	Floor Area (ft²)	Floor Height (ft)	Volume (ft³)	Bsmt	999	8	7992	First	999	10	9990	Second	1198	9	10782	Third	0	9	0	Fourth	0	9	0	Total:			28,764.0 ft³	Total:			814.5 m³	<table border="1" style="width: 100%; border-collapse: collapse;"> <tr> <td style="width: 80%;">WINTER NATURAL AIR CHANGE RATE</td> <td style="width: 20%;">0.352</td> </tr> <tr> <td>SUMMER NATURAL AIR CHANGE RATE</td> <td>0.096</td> </tr> </table> <table border="1" style="width: 100%; border-collapse: collapse;"> <thead> <tr> <th colspan="5" style="text-align: center;">Design Temperature Difference</th> </tr> <tr> <th></th> <th>Tin °C</th> <th>Tout °C</th> <th>ΔT °C</th> <th>ΔT °F</th> </tr> </thead> <tbody> <tr> <td>Winter DTDh</td> <td>22</td> <td>-18</td> <td>40</td> <td>72</td> </tr> <tr> <td>Summer DTDc</td> <td>24</td> <td>29</td> <td>5</td> <td>9</td> </tr> </tbody> </table>		WINTER NATURAL AIR CHANGE RATE	0.352	SUMMER NATURAL AIR CHANGE RATE	0.096	Design Temperature Difference						Tin °C	Tout °C	ΔT °C	ΔT °F	Winter DTDh	22	-18	40	72	Summer DTDc	24	29	5	9
Level	Floor Area (ft²)	Floor Height (ft)	Volume (ft³)	
Bsmt	999	8	7992	
First	999	10	9990	
Second	1198	9	10782	
Third	0	9	0	
Fourth	0	9	0	
Total:			28,764.0 ft³	
Total:			814.5 m³	
WINTER NATURAL AIR CHANGE RATE	0.352	
SUMMER NATURAL AIR CHANGE RATE	0.096	
Design Temperature Difference	
	Tin °C	Tout °C	ΔT °C	ΔT °F	
Winter DTDh	22	-18	40	72	
Summer DTDc	24	29	5	9	
5.2.3.1 Heat Loss due to Air Leakage			6.2.6 Sensible Gain due to Air Leakage	
$HL_{airb} = LR_{airh} \times \frac{V_b}{3.6} \times DTD_h \times 1.2$ 0.352 x 226.25 x 40 °C x 1.2 = 3848 W = 13131 Btu/h			$HG_{salb} = LR_{airc} \times \frac{V_b}{3.6} \times DTD_c \times 1.2$ = 0.096 x 226.25 x 5 °C x 1.2 = 134 W = 456 Btu/h	
5.2.3.2 Heat Loss due to Mechanical Ventilation			6.2.7 Sensible heat Gain due to Ventilation	
$HL_{vairb} = PVC \times DTD_h \times 1.08 \times (1 - E)$ 64 CFM x 72 °F x 1.08 x 0.25 = 1243 Btu/h			$HL_{vairb} = PVC \times DTD_h \times 1.08 \times (1 - E)$ 64 CFM x 9 °F x 1.08 x 0.25 = 158 Btu/h	
5.2.3.3 Calculation of Air Change Heat Loss for Each Room (Floor Multiplier Section)	
$HL_{airr} = Level\ Factor \times HL_{airbv} \times \{(HL_{agcr} + HL_{bgcr}) \div (HL_{agclevel} + HL_{bgclevel})\}$ <table border="1" style="width: 100%; border-collapse: collapse;"> <thead> <tr> <th>Level</th> <th>Level Factor (LF)</th> <th>HLairve Air Leakage + Ventilation Heat Loss (Btu/h)</th> <th>Level Conductive Heat Loss: (HL_{clevel})</th> <th>Air Leakage Heat Loss Multiplier (LF x HLairbv / HL_{clevel})</th> </tr> </thead> <tbody> <tr> <td>1</td> <td>0.5</td> <td rowspan="5" style="text-align: center; vertical-align: middle;">13,131</td> <td>6,194</td> <td>1.060</td> </tr> <tr> <td>2</td> <td>0.3</td> <td>9,606</td> <td>0.410</td> </tr> <tr> <td>3</td> <td>0.2</td> <td>11,141</td> <td>0.236</td> </tr> <tr> <td>4</td> <td>0</td> <td>0</td> <td>0.000</td> </tr> <tr> <td>5</td> <td>0</td> <td>0</td> <td>0.000</td> </tr> </tbody> </table> *HLairbv = Air leakage heat loss + ventilation heat loss *For a balanced or supply only ventilation system HLairve = 0					Level	Level Factor (LF)	HLairve Air Leakage + Ventilation Heat Loss (Btu/h)	Level Conductive Heat Loss: (HL _{clevel})	Air Leakage Heat Loss Multiplier (LF x HLairbv / HL _{clevel})	1	0.5	13,131	6,194	1.060	2	0.3	9,606	0.410	3	0.2	11,141	0.236	4	0	0	0.000	5	0	0	0.000																														
Level	Level Factor (LF)	HLairve Air Leakage + Ventilation Heat Loss (Btu/h)	Level Conductive Heat Loss: (HL _{clevel})	Air Leakage Heat Loss Multiplier (LF x HLairbv / HL _{clevel})	
1	0.5	13,131	6,194	1.060	
2	0.3		9,606	0.410	
3	0.2		11,141	0.236	
4	0		0	0.000	
5	0		0	0.000	
				Michael O'Rourke BCIN# 19669 	

HEAT LOSS AND GAIN SUMMARY SHEET

MODEL: GARDEN 1	WOB	BUILDER: GREENPARK HOMES
SFQT: 2197	LO# 98637	SITE: BARLASSINA

DESIGN ASSUMPTIONS

HEATING	°F	COOLING	°F
OUTDOOR DESIGN TEMP.	0	OUTDOOR DESIGN TEMP.	84
INDOOR DESIGN TEMP.	72	INDOOR DESIGN TEMP. (MAX 75°F)	75
		WINDOW SHGC	0.50

BUILDING DATA

ATTACHMENT:	DETACHED	# OF STORIES (+BASEMENT):	3
FRONT FACES:	EAST	ASSUMED (Y/N):	Y
AIR CHANGES PER HOUR:	3.57	ASSUMED (Y/N):	Y
AIR TIGHTNESS CATEGORY:	AVERAGE	ASSUMED (Y/N):	Y
WIND EXPOSURE:	SHELTERED	ASSUMED (Y/N):	Y
HOUSE VOLUME (ft³):	28764.0	ASSUMED (Y/N):	Y
INTERNAL SHADING:	BLINDS/CURTAINS	ASSUMED OCCUPANTS:	4
INTERIOR LIGHTING LOAD (Btu/h/ft²):	1.27	DC BRUSHLESS MOTOR (Y/N):	Y
FOUNDATION CONFIGURATION	BCIN_1	DEPTH BELOW GRADE:	5.0 ft
LENGTH: 52.0 ft	WIDTH: 24.0 ft	EXPOSED PERIMETER:	118.0 ft
WOB INSULATION CONFIGURATION	SCB_9	WOB EXPOSED PERIMETER	34.0 ft

2012 OBC - COMPLIANCE PACKAGE		Compliance Package A1	
Component		Nominal	Min. Eff.
Ceiling with Attic Space Minimum RSI (R)-Value		60	59.22
Ceiling Without Attic Space Minimum RSI (R)-Value		31	27.65
Exposed Floor Minimum RSI (R)-Value		31	29.80
Walls Above Grade Minimum RSI (R)-Value		22	17.03
Basement Walls Minimum RSI (R)-Value		20 ci	21.12
Below Grade Slab Entire surface > 600 mm below grade Minimum RSI (R)-Value		-	-
Edge of Below Grade Slab ≤ 600 mm Below Grade Minimum RSI (R)-Value		10	10
Heated Slab or Slab ≤ 600 mm below grade Minimum RSI (R)-Value		10	11.13
Windows and Sliding Glass Doors Maximum U-Value		0.28	-
Skylights Maximum U-Value		0.49	-
Space Heating Equipment Minimum AFUE		96%	-
HRV/ERV Minimum Efficiency		75%	-
Domestic Hot Water Heater Minimum EF		0.8	-


INDIVIDUAL BCIN: 19669

MICHAEL O'ROURKE



Residential Foundation Thermal Load Calculator

Supplemental tool for CAN/CSA-F280

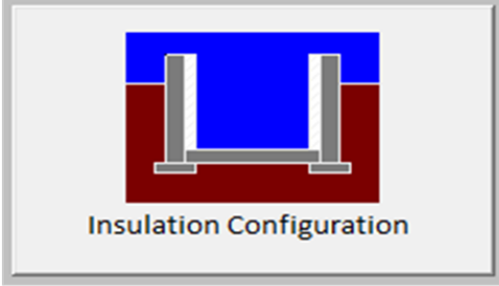
Weather Station Description		
Province:	Ontario	
Region:	Cambridge	
Site Description		
Soil Conductivity:	Normal conductivity: dry sand, loam, clay	
Water Table:	Normal (7-10 m, 23-33 ft)	
Foundation Dimensions		
Floor Length (m):	4.6	 Insulation Configuration
Floor Width (m):	7.3	
Exposed Perimeter (m):	36.0	
Wall Height (m):	2.4	
Depth Below Grade (m):	1.24	
Window Area (m ²):	0.5	
Door Area (m ²):	2.0	
Radiant Slab		
Heated Fraction of the Slab:	0	
Fluid Temperature (°C):	33	
Design Months		
Heating Month	1	
Foundation Loads		
Heating Load (Watts):		563

TYPE: GARDEN 1
LO# 98637

WOB

Residential Slab on Grade Thermal Load Calculator

Supplemental tool for CAN/CSA-F280

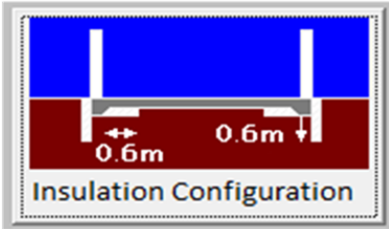Weather Station Description		
Province:	Ontario	
Region:	Cambridge	
Site Description		
Soil Conductivity:	Normal conductivity: dry sand, loam, clay	
Water Table:	Normal (7-10 m, 23-33 ft)	
Foundation Dimensions		
Length (m):	1.5	
Width (m):	7.3	
Exposed Perimeter (m):	10.4	
Radiant Slab		
Heated Fraction of the Slab:	0	
Fluid Temperature (°C):	33	
Design Months		
Heating Month	1	
Results		
Heating Load (Watts):		110

TYPE: GARDEN 1
LO# 98637

WOB


Air Infiltration Residential Load Calculator

Supplemental tool for CAN/CSA-F280


Weather Station Description				
Province:	Ontario			
Region:	Cambridge			
Weather Station Location:	Open flat terrain, grass			
Anemometer height (m):	10			
Local Shielding				
Building Site:	Suburban, forest			
Walls:	Heavy			
Flue:	Heavy			
Highest Ceiling Height (m):	8.23			
Building Configuration				
Type:	Detached			
Number of Stories:	Two			
Foundation:	Full			
House Volume (m ³):	814.5			
Air Leakage/Ventilation				
Air Tightness Type:	Present (1961-) (3.57 ACH)			
Custom BDT Data:	ELA @ 10 Pa.	1085.8 cm ²		
	3.57	ACH @ 50 Pa		
Mechanical Ventilation (L/s):	Total Supply	Total Exhaust		
	30.0	30.0		
Flue Size				
Flue #:	#1	#2	#3	#4
Diameter (mm):	0	0	0	0
Natural Infiltration Rates				
Heating Air Leakage Rate (ACH/H):	0.352			
Cooling Air Leakage Rate (ACH/H):	0.096			

TYPE: GARDEN 1
LO# 98637


WOB

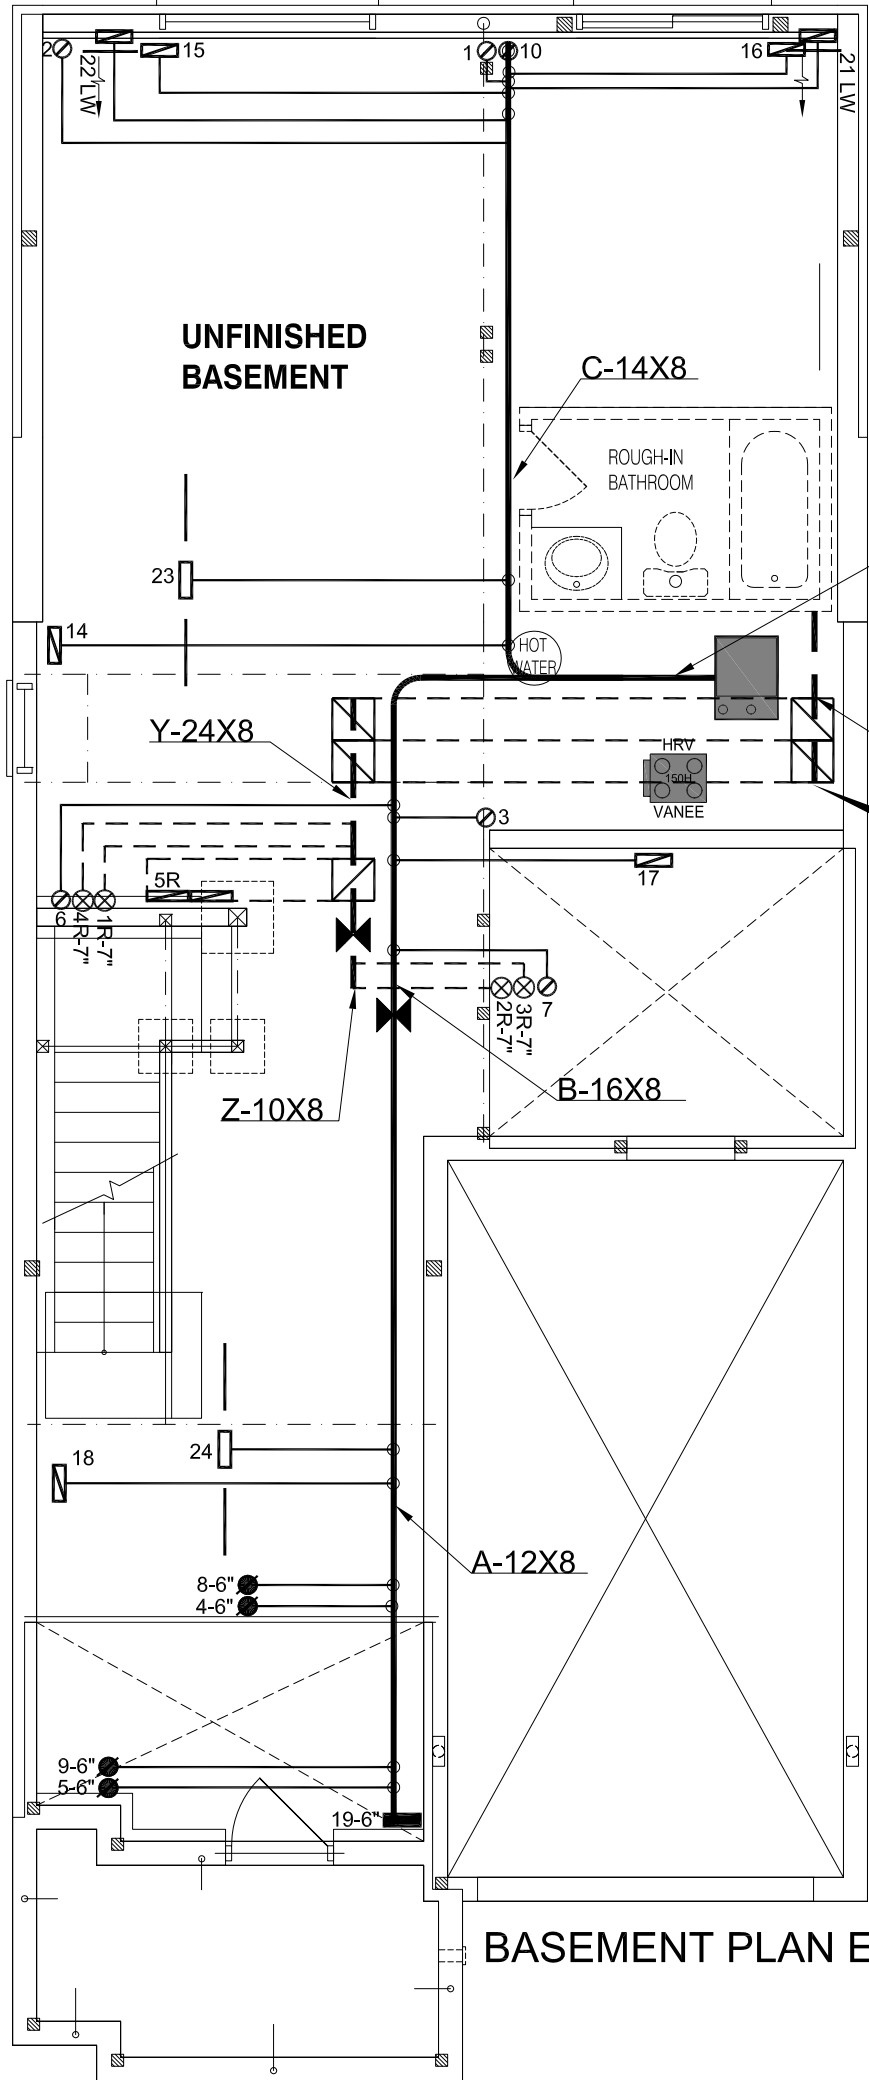

BASEMENT PLAN EL-1

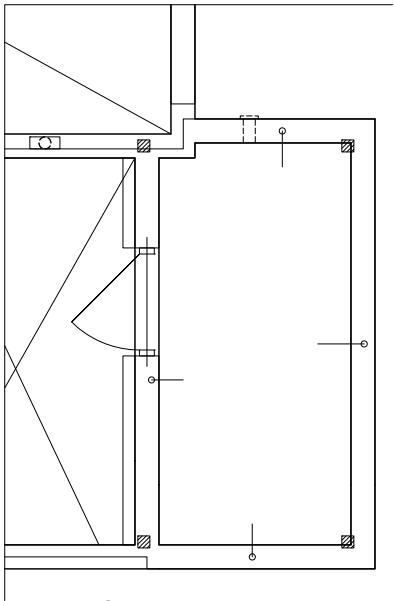

BASEMENT PLAN EL-2

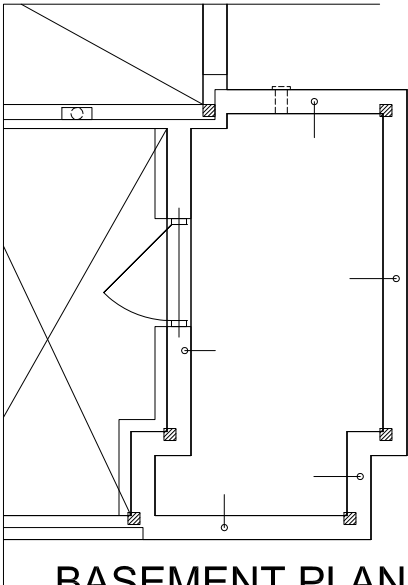

BASEMENT PLAN EL-3

I MICHAEL O'ROURKE HAVE REVIEWED AND TAKE RESPONSIBILITY FOR THE DESIGN WORK AND AM QUALIFIED UNDER DIVISION C, 3.2.5 OF THE BUILDING CODE.

Michael O'Rourke
Michael O'Rourke, BCIN# 19669
HVAC DESIGNS LTD.

CSA-F280-12


WOB

PACKAGE A1


HVAC LEGEND							3.		
SYMBOL	DESCRIPTION	SYMBOL	DESCRIPTION	SYMBOL	DESCRIPTION	SYMBOL	DESCRIPTION	2.	
	SUPPLY AIR GRILLE		6" SUPPLY AIR BOOT ABOVE		14"x8" RETURN AIR GRILLE		RETURN AIR STACK ABOVE	1.	
	SUPPLY AIR GRILLE 6" BOOT		SUPPLY AIR STACK FROM 2nd FLOOR		30"x8" RETURN AIR GRILLE		RETURN AIR STACK 2nd FLOOR	No.	Description Date
	SUPPLY AIR BOOT ABOVE		6" SUPPLY AIR STACK 2nd FLOOR		FRA- FLOOR RETURN AIR GRILLE		REDUCER	REVISIONS	

ALL DRAWINGS, CALCULATIONS AND SPECIFICATIONS ARE THE PROPERTY OF HVAC DESIGNS LTD.© AND MAY NOT BE REPRODUCED, MODIFIED OR ALTERED WITHOUT EXPRESSED WRITTEN CONSENT. THE DRAWINGS ARE DATED AND USE OF THESE DRAWINGS AFTER ONE YEAR FROM THE DATED NOTED IS NOT AUTHORIZED. CONTRACTOR SHALL CHECK ALL CONDITIONS BEFORE PROCEEDING WITH WORK. LATEST MUNICIPAL APPROVED DRAWINGS ONLY TO BE USED DURING INSTALLATION OF HEATING SYSTEM. HVAC DESIGNS LTD. IS NOT LIABLE FOR ANY CLAIMS ARISING FROM UNAUTHORIZED USE OF THE DRAWINGS OR FROM ANY CHANGES TO ACCEPTED STANDARDS AND/OR THE ONTARIO BUILDING CODE.


Client		HVACDESIGNS LTD. 375 Finley Ave. Suite 202 - Ajax, Ontario L1S 2E2 Tel. 905.619.2300 - 905.420.5300 Fax 905.619.2375 Email: info@hvacdesigns.ca Web: www.hvacdesigns.ca Specializing in Residential Mechanical Design Services Installation to comply with the latest Ontario Building Code. All supply branch outlets shall be equipped with a manual balancing damper. Ductwork which passes through the garage or unheated spaces shall be adequately insulated and be gas-proofed.	HEAT LOSS 41157 BTU/H UNIT DATA		# OF RUNS S/A R/A FANS			Sheet Title	
GREENPARK HOMES			MAKE GOODMAN		3RD FLOOR			BASEMENT HEATING LAYOUT	
Project Name BARLASSINA CAMBRIDGE, ONTARIO			MODEL GMEC960603BNA		2ND FLOOR	9	4	2	
Garden 1 - Elevation 1			INPUT 60 MBTU/H		1ST FLOOR	6	1	3	
GARDEN 1 WOB 2197 sqft			OUTPUT 57.6 MBTU/H		BASEMENT	4	1	0	Date AUG/2022
			COOLING 2.5 TONS		ALL S/A DIFFUSERS 4 "x10" UNLESS NOTED OTHERWISE ON LAYOUT. ALL S/A RUNS 5"Ø UNLESS NOTED OTHERWISE ON LAYOUT. UNDERCUT DOORS 1" min. FOR R/A				Scale 3/16" = 1'-0"
			FAN SPEED 928 cfm @ 0.6" w.c.						BCIN# 19669
								LO# 98637	

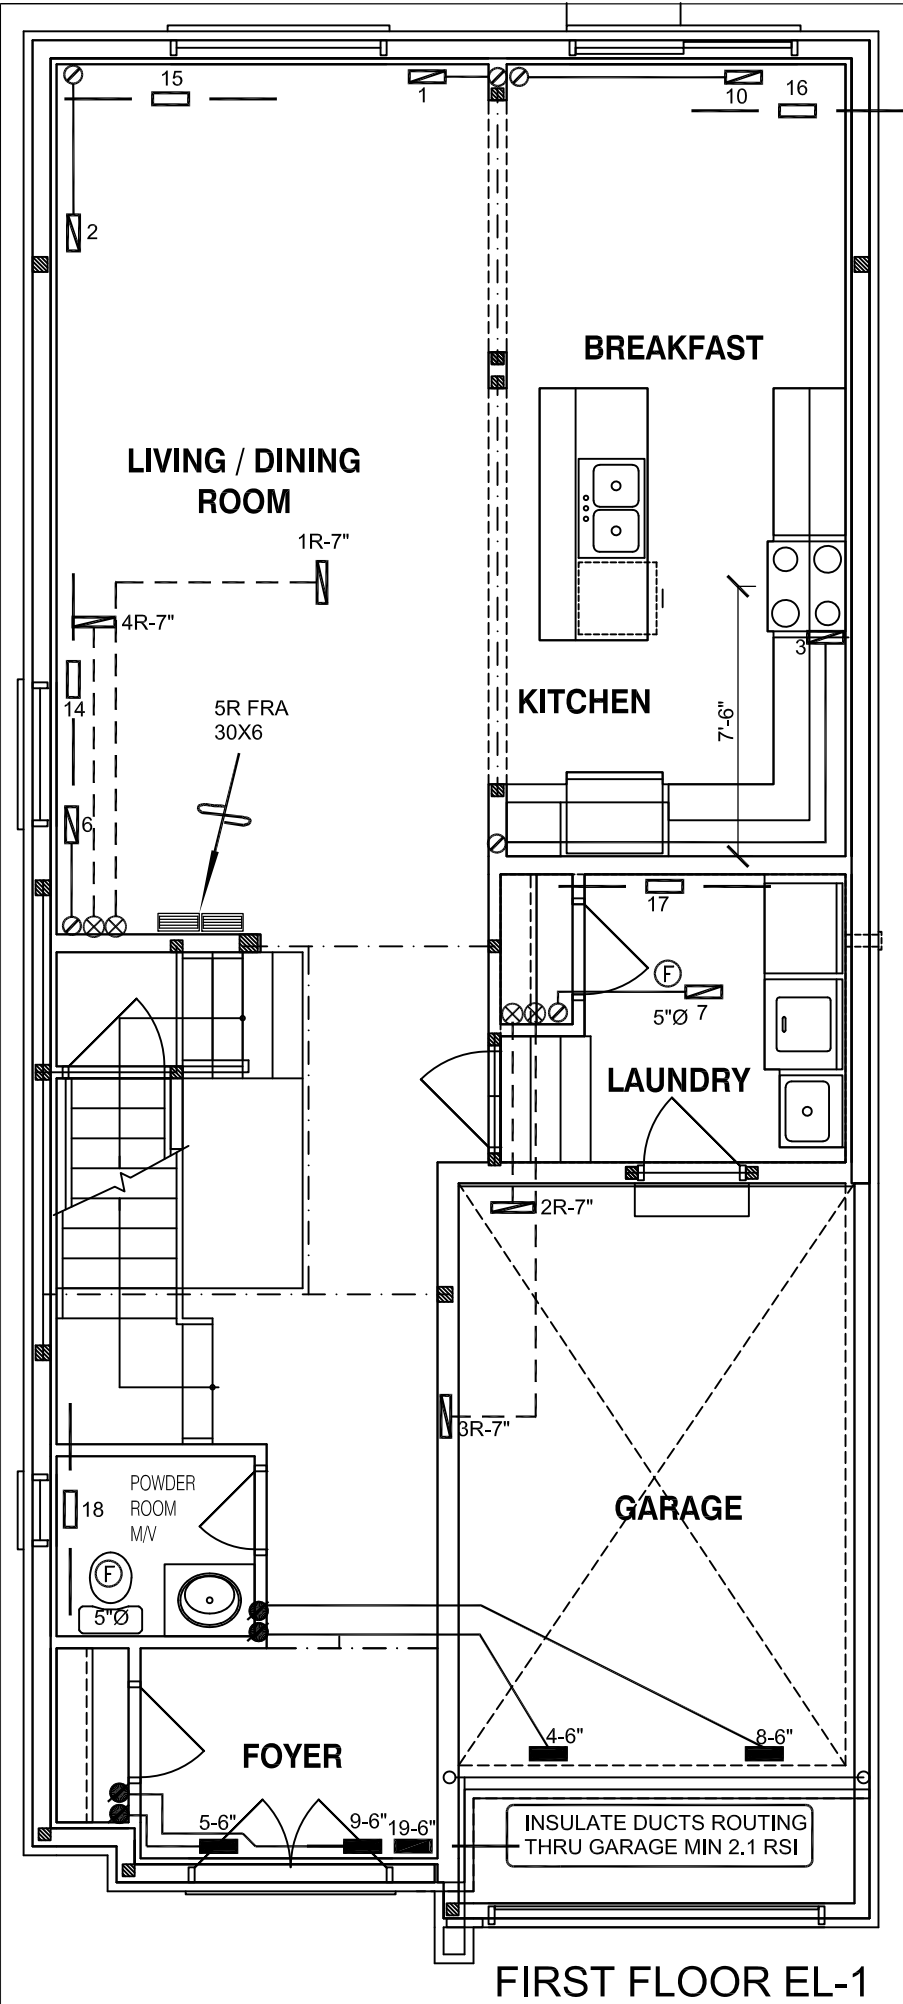

FIRST FLOOR EL-2

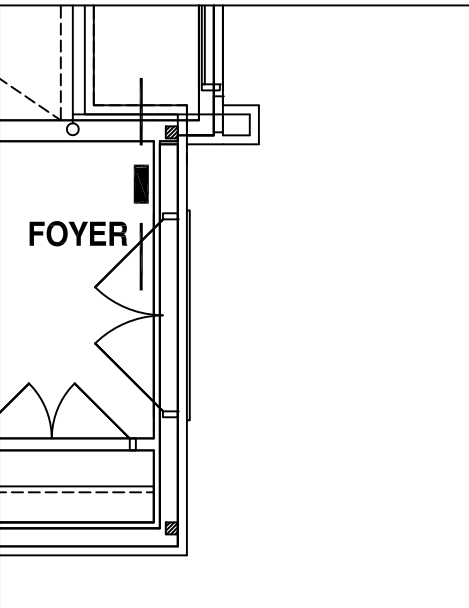

FIRST FLOOR EL-3

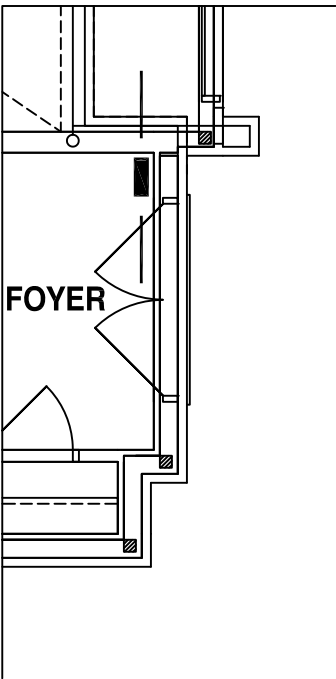

I MICHAEL O'ROURKE HAVE REVIEWED AND TAKE RESPONSIBILITY FOR THE DESIGN WORK AND AM QUALIFIED UNDER DIVISION C, 3.2.5 OF THE BUILDING CODE.

Michael O'Rourke
Michael O'Rourke, BCIN# 19669
HVAC DESIGNS LTD.

CSA-F280-12



WOB

PACKAGE A1


HVAC LEGEND								3.		
SYMBOL	DESCRIPTION	SYMBOL	DESCRIPTION	SYMBOL	DESCRIPTION	SYMBOL	DESCRIPTION	2.		
	SUPPLY AIR GRILLE		6" SUPPLY AIR BOOT ABOVE		14"x8" RETURN AIR GRILLE		RETURN AIR STACK ABOVE	1.		
	SUPPLY AIR GRILLE 6" BOOT		SUPPLY AIR STACK FROM 2nd FLOOR		30"x8" RETURN AIR GRILLE		RETURN AIR STACK 2nd FLOOR	No.	Description	Date
	SUPPLY AIR BOOT ABOVE		6" SUPPLY AIR STACK 2nd FLOOR		FRA- FLOOR RETURN AIR GRILLE		REDUCER	REVISIONS		

ALL DRAWINGS, CALCULATIONS AND SPECIFICATIONS ARE THE PROPERTY OF HVAC DESIGNS LTD.© AND MAY NOT BE REPRODUCED, MODIFIED OR ALTERED WITHOUT EXPRESSED WRITTEN CONSENT. THE DRAWINGS ARE DATED AND USE OF THESE DRAWINGS AFTER ONE YEAR FROM THE DATED NOTED IS NOT AUTHORIZED. CONTRACTOR SHALL CHECK ALL CONDITIONS BEFORE PROCEEDING WITH WORK. LATEST MUNICIPAL APPROVED DRAWINGS ONLY TO BE USED DURING INSTALLATION OF HEATING SYSTEM. HVAC DESIGNS LTD. IS NOT LIABLE FOR ANY CLAIMS ARISING FROM UNAUTHORIZED USE OF THE DRAWINGS OR FROM ANY CHANGES TO ACCEPTED STANDARDS AND/OR THE ONTARIO BUILDING CODE.

Client		 375 Finley Ave. Suite 202 - Ajax, Ontario L1S 2E2 Tel. 905.619.2300 - 905.420.5300 Fax 905.619.2375 Email: info@hvacdesigns.ca Web: www.hvacdesigns.ca Specializing in Residential Mechanical Design Services Installation to comply with the latest Ontario Building Code. All supply branch outlets shall be equipped with a manual balancing damper. Ductwork which passes through the garage or unheated spaces shall be adequately insulated and be gas-proofed.	Sheet Title	
GREENPARK HOMES			FIRST FLOOR HEATING LAYOUT	
Project Name			Date	AUG/2022
BARLASSINA CAMBRIDGE, ONTARIO			Scale	3/16" = 1'-0"
Garden 1 - Elevation 1			BCIN# 19669	
GARDEN 1 WOB 2197 sqft			LO#	98637

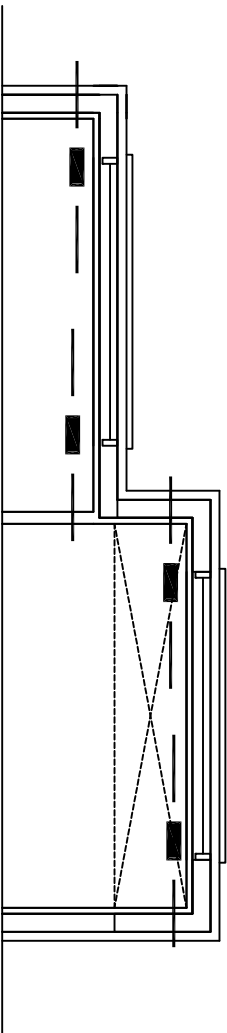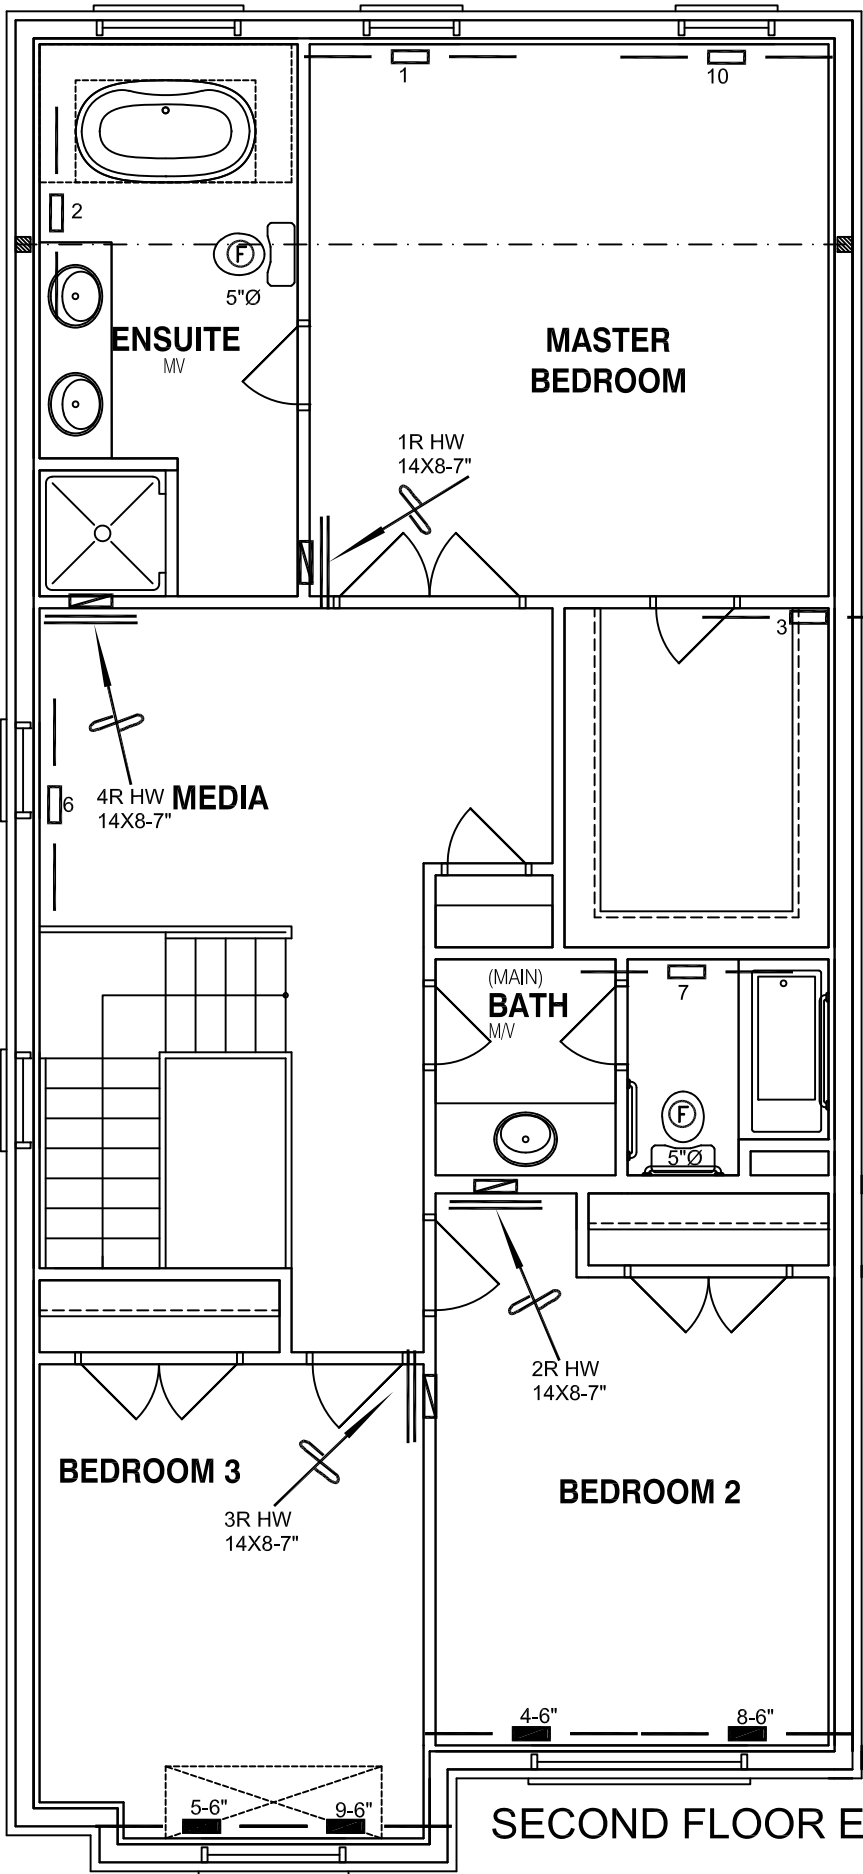

SECOND FLOOR EL-2

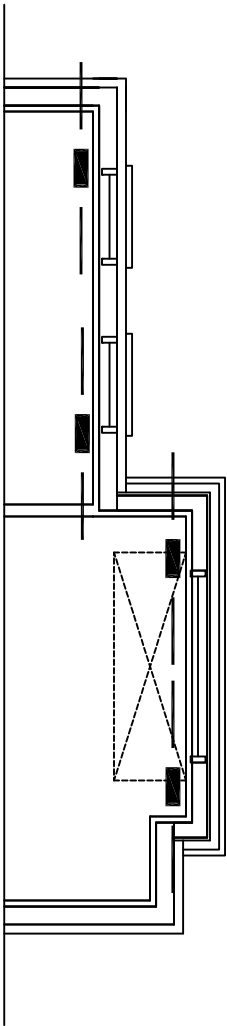

SECOND FLOOR EL-3

I MICHAEL O'ROURKE HAVE REVIEWED AND TAKE RESPONSIBILITY FOR THE DESIGN WORK AND AM QUALIFIED UNDER DIVISION C, 3.2.5 OF THE BUILDING CODE.

Michael O'Rourke
Michael O'Rourke, BCIN# 19669
HVAC DESIGNS LTD.

CSA-F280-12

WOB

PACKAGE A1

HVAC LEGEND								3.		
SYMBOL	DESCRIPTION	SYMBOL	DESCRIPTION	SYMBOL	DESCRIPTION	SYMBOL	DESCRIPTION	2.		
	SUPPLY AIR GRILLE		6" SUPPLY AIR BOOT ABOVE		14"x8" RETURN AIR GRILLE		RETURN AIR STACK ABOVE	1.		
	SUPPLY AIR GRILLE 6" BOOT		SUPPLY AIR STACK FROM 2nd FLOOR		30"x8" RETURN AIR GRILLE		RETURN AIR STACK 2nd FLOOR	No.	Description	Date
	SUPPLY AIR BOOT ABOVE		6" SUPPLY AIR STACK 2nd FLOOR		FRA- FLOOR RETURN AIR GRILLE		REDUCER	REVISIONS		

ALL DRAWINGS, CALCULATIONS AND SPECIFICATIONS ARE THE PROPERTY OF HVAC DESIGNS LTD.© AND MAY NOT BE REPRODUCED, MODIFIED OR ALTERED WITHOUT EXPRESSED WRITTEN CONSENT. THE DRAWINGS ARE DATED AND USE OF THESE DRAWINGS AFTER ONE YEAR FROM THE DATED NOTED IS NOT AUTHORIZED. CONTRACTOR SHALL CHECK ALL CONDITIONS BEFORE PROCEEDING WITH WORK. LATEST MUNICIPAL APPROVED DRAWINGS ONLY TO BE USED DURING INSTALLATION OF HEATING SYSTEM. HVAC DESIGNS LTD. IS NOT LIABLE FOR ANY CLAIMS ARISING FROM UNAUTHORIZED USE OF THE DRAWINGS OR FROM ANY CHANGES TO ACCEPTED STANDARDS AND/OR THE ONTARIO BUILDING CODE.

Client		 375 Finley Ave. Suite 202 - Ajax, Ontario L1S 2E2 Tel. 905.619.2300 - 905.420.5300 Fax 905.619.2375 Email: info@hvacdesigns.ca Web: www.hvacdesigns.ca Specializing in Residential Mechanical Design Services Installation to comply with the latest Ontario Building Code. All supply branch outlets shall be equipped with a manual balancing damper. Ductwork which passes through the garage or unheated spaces shall be adequately insulated and be gas-proofed.	Sheet Title	
GREENPARK HOMES			SECOND FLOOR HEATING LAYOUT	
Project Name			Date	AUG/2022
BARLASSINA CAMBRIDGE, ONTARIO			Scale	3/16" = 1'-0"
Garden 1 - Elevation 1			BCIN# 19669	
GARDEN 1 WOB 2197 sqft			LO#	98637