

CONSTRUCTION SUMMARY				
DunWest Condo - Perano Residences Ltd.				
PURCHASER: Chao HE				TEL:
LOT / PHASE	REG. PLAN #	HOUSE TYPE		
803 / 1		E1671(BF)		

CABINTRY ACCESSORIES

1 - KITCHEN CABINTRY BASE - BUILT-IN - MICROWAVE BASE CABINET WITH SINGLE POT DRAWER - 800MM WIDE - PRICE IS EACH - STANDARD	
05Jan22 Note:	

ELECTRICAL

1 - PLUG - ELECTRICAL PLUG - FOR BUILT-IN MICROWAVE	
05Jan22 Note:	
1 - POT LIGHT -- ADD SHOWER POT LIGHT TO TUB	
13Dec21 Note: SECOND/ THIRD BEDROOM BATHROOM	
1 - ADD A LIGHT TO THE DINING ROOM - NO FIXTURE INCLUDED	
13Dec21 Note:	
1 - ADD A LIGHT TO LIVING ROOM - NO FIXTURE INCLUDED	
13Dec21 Note:	

PLUMBING




1 - RELOCATE KITCHEN SINK TO ISLAND	
13Dec21 Note:	
1 - KITCHEN UNDERMOUNT SINK - BLANCO QUARTUS R15 U MEDIUM #401517	
13Dec21 Note:	

EXTRAS AS PER OFFER

1 Parking Unit	
Worksheet Note:	

This Document is Extremely Time Sensitive - Printed 5 Jan 22 at 9:54

RECEIVED
JAN 18 2022

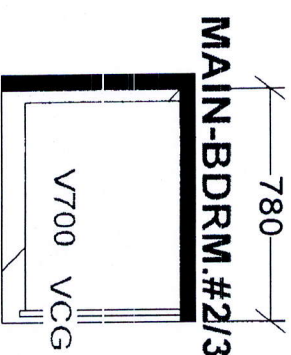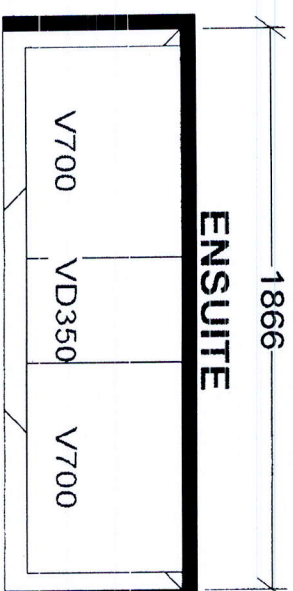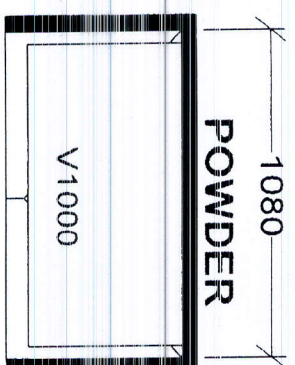

- Relocate kitchen sink to island
- Blanco Quartz
- RIS u Medicine

JTH _____ W HGT _____ W CNT _____
 R HGT _____ DOOR HGT _____
 ENT _____ 2X4 _____ VENT BOX COVER _____

This drawing is the intellectual property of SELBA INDUSTRIES INC. and is an original design which must not be released or copied unless applicable fee has been paid or job order placed.

DESIGNER: KS
DATE: NOV 24 20

JOB NUMBER:
BUILDER: GREENPARK
SITE: PERANO (Dunwest), Oakville
MODEL: 3 BD-E1671
LOT #:

Purchaser: Chao HE
Telephone Res. / Bus: /
Decor Advisor: Giulia Di Girolamo
Lock Date: 2021-12-13 15:38:10

Const. No.: Unit 3, Level 8
Municipal: 803
Suite Type: E1671(BF)
Project/Phase: Perano Residences Ltd./1

Layout Changes: ☐ Yes ☒ No Sketch Attached: ☒ Yes ☐ No

1. Kitchen and Vanities

	Style and Colour	Hardware
Kitchen	DORAL H3078- HACIENDA WHITE	Standard
Main Bathroom	N/A	N/A
Master Ensuite Bathroom	DORAL H3078- HACIENDA WHITE	Standard
Powder Room	DORAL H3078- HACIENDA WHITE	Standard
Bedroom 2/3 Ensuite	DORAL H3078- HACIENDA WHITE	Standard

Built In Appliances ☐ Yes ☒ No

Kitchen Extended Upper Cabinets ☒ Yes ☐ No

Comment

** Refer to Construction Summary

2. Counters

	Counter	Edge
Kitchen	QUARTZ-FLORENCE	Straight Polished Edge
Main Bathroom	N/A	N/A
Master Ensuite Bathroom	QUARTZ-FLORENCE	Straight Polished Edge
Powder Room	QUARTZ-FLORENCE	Straight Polished Edge
Bedroom 2/3 Ensuite	QUARTZ-FLORENCE	Straight Polished Edge
Kitchen Backsplash	TILE-GLOSSY WHITE 4X16	

Comment

** Refer to Construction Summary

3. Flooring

	Selection
Vestibule/Main Hall	LAMINATE-LEXINGTON-LANEFFE OAK-TL-LW1311
Kitchen	LAMINATE-LEXINGTON-LANEFFE OAK-TL-LW1311
Living Room/Dining Room	LAMINATE-LEXINGTON-LANEFFE OAK-TL-LW1311
Den/Office	N/A
Master Bedroom	LAMINATE-LEXINGTON-LANEFFE OAK-TL-LW1311
Bedroom #2	LAMINATE-LEXINGTON-LANEFFE OAK-TL-LW1311
Bedroom #3	LAMINATE-LEXINGTON-LANEFFE OAK-TL-LW1311
Powder Room	TILE-CITY WHITE MATTE 12X24
Laundry Room	TILE-WHITE MATTE 8X8
Main Bath	N/A
Master Ensuite Bathroom	TILE-CITY WHITE MATTE 12X24
Bedroom 2 / 3 Ensuite	TILE-CITY WHITE MATTE 12X24

Comment

** Refer to Construction Summary - Standard Grout throughout unless specified

4. Wall Tile

	Selection	Describe
Main Bath	N/A	
Master Ensuite Bathroom	TILE- WHITE GLOSSY 4X16	
Bedroom 2/3 Ensuite	TILE- WHITE GLOSSY 4X16	
Powder Room	N/A	
Kitchen Backsplash	TILE- WHITE GLOSSY 4X16	

Comment

** Refer to Construction Summary - Standard Grout throughout unless specified

Initial: Cy

Purchaser:Chao HE

Telephone Res. / Bus: /

Decor Advisor:Giulia Di Girolamo

Lock Date:2021-12-13 15:38:10

Const. No.: Unit 3, Level 8

Municipal: 803

Suite Type: E1671(BF)

Project/Phase: Perano Residences Ltd./1

5. Misc

Water Line Rough-in for Fridge

☐ Yes

☒ No

Upgrade Bathroom Accessories

☐ Yes

☒ No

Comment

** Refer to Construction Summary

6. Wall, Trim and Door Paint - Birch White Paint Throughout unless specified below.

Entrance Vestibule		Living Room	
Main Hall		Dining Room	
Kitchen		Den/Library	
Laundry Room		Master Bedroom	
Main Bathroom		Bedroom #2	
Master Ensuite Bathroom		Bedroom #3	

Comment

** Refer to Construction Summary

7. General Comments

** Refer to Construction Summary

Disclaimers and Notes


- 1) Colours of all materials are as close as possible to builder's selection, but not necessarily identical due to variances in manufacturing.

2) The selection images are digital photographs of the Vendor's samples at its Decor Centre. Such images when displayed on your computer monitor may not match Decor Centre samples due to the hardware/software configuration of the computer. In the event of conflict between selection images and the Décor Centre samples, Décor Centre samples shall prevail.

3) Any extras listed above are null and void unless accompanied by a separate invoice/amendment. Said invoice must be paid in full.

4) The Purchaser agrees that this colour selection is final and that no changes will be permitted, unless required by the Vendor.


5) The Purchaser acknowledges reading and accepting document which contains other miscellaneous disclaimers.

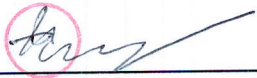Signature:

Date: Dec. 13, 2021

Signature:_____

Date:_____

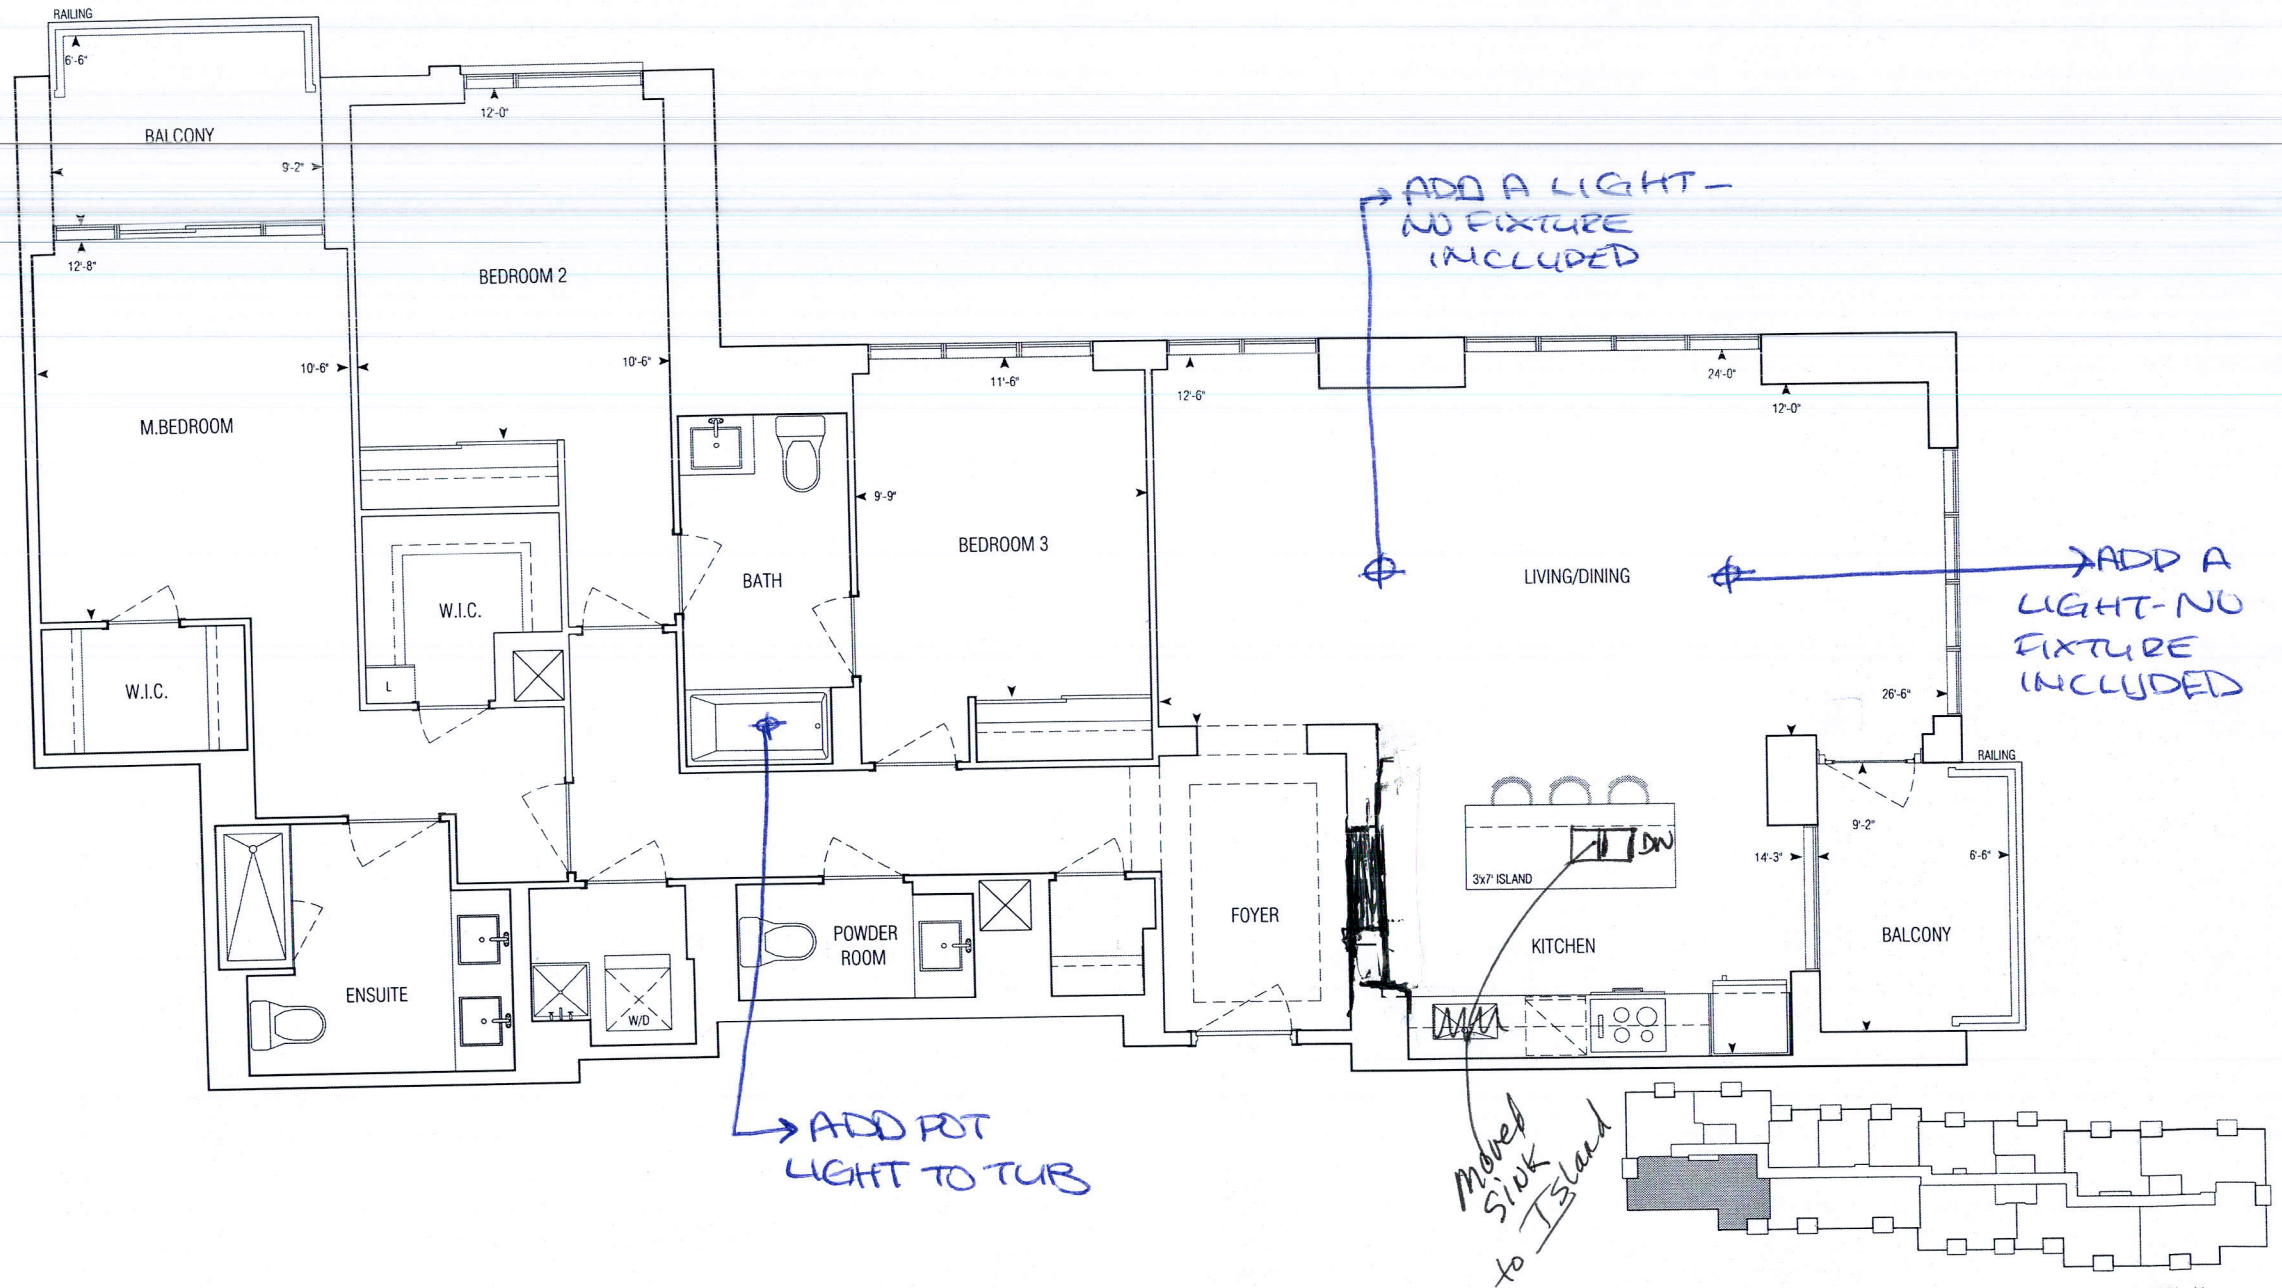

1671 sq.ft | E1671(BF)

• Greenpark • Dun West Condo • 1241.14 • Sep. 1, 2020

3 Bedroom | Barrier Free

1:75



8TH FLOORPLAN

**GRAZIANI
+ CORAZZA**
ARCHITECTS INC.