

CONSTRUCTION SUMMARY
Charisma Condominiums - Granerola Residences Ltd.

RECEIVED
APR 23 2024

PURCHASER: Andrew Alan FELDSTEIN TEL:

Unit 3, Level 25 (PH203-North)	Floor Plan E1948		
--------------------------------	---------------------	--	--

CABINETRY

1 - KITCHEN CABINETRY - PROVISIONS FOR 36" FRIDGE 19Apr24 Note:	Appliance Specs to follow	
1 - KITCHEN CABINETRY - BUILT- IN COFFEE, BUILT-IN STEAM OVEN AND BUILT-IN SINGLE WALL OVEN TOWER WITH FLUSH PROVISION - STANDARD LEVEL CABINETRY 19Apr24 Note:	Appliance Specs to follow	
1 - KITCHEN COOKTOP- 36" COOKTOP CABINET WITH POT DRAWERS (2 DRAWERS) - STANDARD LEVEL CABINETRY 19Apr24 Note:	Appliance Specs to follow	
2 - KITCHEN CABINETRY - PLUG PROVISION AT ISLAND 19Apr24 Note:		

CERAMIC TILE

1 - BEDROOM 2 ENSUITE - 48X48 CUSTOM TILE IN THE FOLLOWING AREAS: BATHROOM FLOOR SHOWER WALLS & SHOWER FLOORS SHOWER CEILING 19Apr24 Note:	
1 - MASTER ENSUITE - 48X48 CUSTOM TILE IN THE FOLLOWING AREAS: BATHROOM FLOOR SHOWER WALLS & SHOWER FLOORS SHOWER CEILING FEATURE WALL - TO END @ VANITY - SEE SKETCH FOR LOCATION 19Apr24 Note:	
1 - POWDER ROOM - 48 X 48 CUSTOM FLOOR TILE & FEATURE WALL - SEE SKETCH FOR LOCATION 19Apr24 Note:	
1 - LAUNDRY ROOM - 48X48 CUSTOM FLOOR TILE 19Apr24 Note:	

CONSTRUCTION

1 - SMOOTH CEILINGS THROUGHOUT 19Apr24 Note: FOR CLARIFICATION PURPOSES BEDROOM 3 HAS BEEN REMOVED AND OPEN AREAS TO BE SMOOTH CEILINGS.	
1 - FIREPLACE FEATURE WALL TO BE BUILT OUT BY APPROX. 12" AND 10FT WIDE. 19Apr24 Note: SEE SKETCH	
1 - BEDROOM AND ENSUITE HAVE BEEN DELETED AS PER PURCHASERS REQUEST- SEE SKETCH ATTACHED 08Mar24 Note:	

COUNTER TOP

1 - KITCHEN BACKSPLASH - DO NOT SUPPLY OR INSTALL KITCHEN BACKSPLASH - AS PER PURCHASERS DIRECT REQUEST 19Apr24 Note:	
--	--

ELECTRICAL

1 - PLUG - ELECTRICAL PLUG -DEDICATED 20AMP 19Apr24 Note: SEE SKETCH FOR LOCATION	
BEDROOM 2	

CONSTRUCTION SUMMARY
Charisma Condominiums - Granerola Residences Ltd.

PURCHASER: Andrew Alan FELDSTEIN TEL:

Unit 3, Level 25 (PH203-North)	Floor Plan E1948		
--------------------------------	---------------------	--	--

1 - ELECTRICAL CONNECTIONS FOR COOKTOP, BUILT IN COFFEE, BUILT -IN STEAM OVEN & BUILT-IN SPEED OVEN 19Apr24 Note:	
Appliance Specs to follow	
1 - PLUG - ELECTRICAL PLUG -TO BE INSTALLED IN MASTER BEDROOM 5 FEET FROM FINISHED FLOOR FOR FUTURE TV RELOCATE CABLE NEXT TO PLUG **SEE SKETCH FOR LOCATION 19Apr24 Note:	
1 - MASTER ENSUITE - ADD ELECTRICAL PLUG FOR FUTURE TOWEL WARMER 19Apr24 Note: SEE SKETCH	
1 - VANITY IN MASTER WIC- ADD ELECTRICAL PLUG FOR FUTURE BAR FRIDGE 19Apr24 Note: SEE SKETCH FOR LOCATION	
4 - ADD RECESSED ELECTRICAL PLUGS ABOVE ALL BATHROOM SINKS FOR FUTURE MIRRORS - APPROX 28" ABOVE VANITY -CONNECTED TO SWITCH- IF CONSTRUCTION PERMITS 19Apr24 Note: MASTER ENSUITE X2 POWDER ROOM X1 SECOND BEDROOM ENSUITE X1 SEE SKETCH	
1 - KITCHEN - ADD VALANCE LIGHTING UNDER UPPER CABINETS 19Apr24 Note:	
2 - KITCHEN ISLAND - ADD 2 CAPPED LIGHTS ABOVE ISLAND (ADDED TO EXISTING SWITCH + LIGHT) 19Apr24 Note: ** 3 LIGHTS IN TOTAL - APPROX. 2 FEET APART - IF CONSTRUCTION PERMITS 1 STANDARD & 2 ADDITIONAL LIGHTS SEE SKETCH	
2 - KITCHEN ISLAND - ADD 2 ELECTRICAL PLUGS 19Apr24 Note: **SEE SKETCH	
1 - PLUG - ELECTRICAL PLUG -TO BE INSTALLED OVER FIREPLACE FOR FUTURE TV **SEE SKETCH FOR LOCATION 19Apr24 Note: CABLE TO BE RELOCATED TO SAME WALL NEXT TO PLUG- SEE SKETCH	
1 - PLUG - ELECTRICAL PLUG -DEDICATED 15 AMP - TO BE INSTALLED FOR FUTURE FIREPLACE 19Apr24 Note: **SEE SKETCH FOR LOCATION	
8 - ADD CAPPED WALL LIGHT FOR FUTURE WALL SCONCES MASTER ENSUITE - 4 POWDER ROOM - 2 SECOND BEDROOM ENSUITE - 2 19Apr24 Note: ** DELETE ALL STANDARD BATHROOM WALL LIGHTS ABOVE VANITY MIRROR SEE SKETCH	
1 - 52 POT LIGHTS - EACH ROOM ON DIMMER SWITCHES 19Apr24 Note: MASTER WIC - 3 - DELETE STD. LIGHT MASTER ENSUITE - 7 - STD LIGHT ABOVE TOILET TO REMAIN MASTER BEDROOM - 8- STD. LIGHT ON SEPERATE SWITCH MAIN HALL - 3 - DELETE STD. LIGHT FOYER - STD. LIGHT ON SEPERATE SWITCH LIVING ROOM - 6 - STD. LIGHT ON SEPERATE SWITCH KITCHEN - 7 DINING ROOM - 6 LAUNDRY ROOM - 3 - DELETE STD. LIGHT POWDER ROOM - 2 SECOND BEDROOM - 4 -STD. LIGHT ON SEPERATE SWITCH SECOND BEDROOM ENSUITE -3 SEE SKETCH FOR APPROXIMATE LOCATION - IF CONSTRUCTION PERMITS	
1 - PERIMETER LIGHTING - AS PER SKETCH 19Apr24 Note: INCLUDES 8 DIMMER SWITCHES FOR CONFIRMATION - 1 DIMMER FOR KITCHEN/LIVING/DINING AND FOYER	

CONSTRUCTION SUMMARY

Charisma Condominiums - Granerola Residences Ltd.

PURCHASER: Andrew Alan FELDSTEIN

TEL:

Unit 3, Level 25 (PH203-North)

Floor Plan
E1948

FIREPLACE AND ACCESSORIES

1 - DIMPLEX 100" LINEAR ELECTRUC FIREPLACE - SEE SKETCH FOR LOCATION
19Apr24 Note: TO BE INSTALLED APPROX. 6" ABOVE FINISHED FLOOR - IF CONSTRUCTION PERMITS

HARDWOOD

1 - STANDARD LAMINATE IN LIEU OF STANDARD HARDWOOD - AS PER PURCHASERS DIRECT REQUEST
19Apr24 Note: NO CREDIT WILL BE GIVEN

MIRRORS AND GLASS

1 - SHOWER - FRAMELESS CLEAR GLASS SHOWER DOOR WITH SIDE PANEL TO CEILING FOR 5 FOOT SHOWER - INCLUDES D-RING AND TOWEL BAR COMBO HANDLE - CHROME #BM6X18
19Apr24 Note: SECOND BEDROOM ENSUITE

1 - AS PER PURCHASERS DIRECT REQUEST - DO NOT SUPPLY OR INSTALL GLASS SHOWER DOORS IN MASTER ENSUITE - IF CONSTRUCTION PERMITS
19Apr24 Note: NO CREDIT WILL BE GIVEN

1 - DELETE ALL STANDARD MIRRORS THROUGHOUT AS PER PURCHASERS REQUEST
19Apr24 Note: DO NOT SUPPLY OR INSTALL MIRRORS.

MISCELLANEOUS

1 - FURTHER VENDOR DISCOUNT
19Apr24 Note:

PLUMBING

1 - KITCHEN -WATERLINE ROUGH-IN FOR FRIDGE
19Apr24 Note:

3 - AVENUE - EGLINTON - WALL HUNG TOILET - CTL-3130A-WL-FB-110 CHROME PUSH BUTTON

MASTER ENSUITE
POWDER ROOM
SECOND BEDROOM ENSUITE
19Apr24 Note:

1 - MASTER ENSUITE - FREESTANDING TUB - KNIEF - SIT - WHITE GLOSSY
19Apr24 Note: *** SEAT/ BACK REST (HIGHEST POINT OF TUB) TOWARDS THE DOOR

2 - CURBLESS SHOWER & INFINITY DRAIN LINEAR - SLOT - SHOWER DRAIN - MATTE BLACK

MASTER ENSUITE
SECOND BEDROOM ENSUITE
19Apr24 Note:

1 - MOEN- ARRIS - SINGLE HANDLE FREE STANDING TUB FILLER FAUCET

TS50100/S93005 - CHROME

72" METAL HOSE KIT - #210007
19Apr24 Note:

1 - MOEN- 90 DEGREE - EXACT TEMP 3/4 THERMOSTATIC VERTICAL SPA WITH 4 BODY SPRAYS

TS3100/S3600(X3)/S3371/TS3300(X3)/S3879EP/A721/S13000(X4)/TS1320(X4)

MOEN- 12" RAINSHOWER WITH IMMERSION (X1)- CEILING MOUNT RAINSHOWER

S1004/116651/147572 -CHROME
19Apr24 Note: SECOND BEDROOM ENSUITE

CONSTRUCTION SUMMARY
Charisma Condominiums - Granerola Residences Ltd.

PURCHASER: Andrew Alan FELDSTEIN TEL:

Unit 3, Level 25 (PH203-North)	Floor Plan E1948		
--------------------------------	---------------------	--	--

1 - MOEN- 90 DEGREE - EXACT TEMP 3/4 THERMOSTATIC VERTICAL SPA WITH 4 BODY SPRAYS TS3100/S3600(X3)/S3371/TS3300(X3)/S3879EP/A721/S13000(X4)/TS1320(X4) MOEN- 12" RAINSHOWER WITH IMMERSION (X2) - CEILING MOUNT RAINSHOWER S1004/116651/147572 -CHROME 19Apr24 Note: MASTER ENSUITE	
---	--

PROMOTIONAL

1 - LESS CREDIT FROM PURCHASER EXTRA SHEET IN OFFER 19Apr24 Note:	
--	--

EXTRAS AS PER OFFER

The Purchaser acknowledges that the Purchase Price is inclusive of all credits and promotional packages available at the time of purchase. Worksheet Note:	
The Vendor agrees that notwithstanding any other term or provision in this Agreement included in the Purchase Price and in addition to those items detailed in Schedule D to the Agreement of Purchase and Sale, the Purchaser is entitled to a credit of Twen Worksheet Note:	
1 Parking Unit - location to be selected by the Vendor at their sole discretion. Worksheet Note:	

This Document is Extremely Time Sensitive - Printed 23 Apr 24 at 9:56

Purchaser:Andrew Alan FELDSTEIN

Const. No.:Unit 3, Level 25

Telephone Res. / Bus: /

Municipal:PH203

Decor Advisor:Giulia Di Girolamo

Suite Type:E1948

Lock Date:2024-04-19 11:25:36

Project/Phase:Granerola Residences Ltd./North

Layout Changes: ☒ Yes ☐ No

Sketch Attached: ☒ Yes ☐ No

1. Kitchen and Vanities

	Style and Colour	Hardware
Kitchen	MONACO - 350 PLATINUM SILVER	Standard
Main Bathroom	N/A	N/A
Master Ensuite Bathroom	MONACO - 350 PLATINUM SILVER	Standard
Bedroom 2 Ensuite	MONACO - 350 PLATINUM SILVER	Standard
Powder Room	MONACO - 350 PLATINUM SILVER	Standard

Built In Appliances ☒ Yes ☐ No

Kitchen Extended Upper Cabinets ☒ Yes ☐ No

Comment

** Refer to Construction Summary **

**LAUNDRY ROOM - ELISSE / HARDWARE - STANDARD

** VANITY @ MASTER WIC - LAMINATE CARRARA BIANCO 6696 46

2. Counters

	Counter	Edge
Kitchen	QUARTZ-ISTRIA	Straight Polished Edge
Main Bathroom	N/A	N/A
Master Ensuite Bathroom	QUARTZ-ISTRIA	Straight Polished Edge
Bedroom 2 Ensuite	QUARTZ-ISTRIA	Straight Polished Edge
Powder Room	QUARTZ-ISTRIA	Straight Polished Edge
Kitchen Backsplash	N/A	

Comment

**LAUNDRY ROOM - WHITE LAMINATE

3. Flooring

	Selection
Vestibule/Main Hall	LAMINATE-LEXINGTON-ROCHEFORT OAK-TL-LW1317
Kitchen	LAMINATE-LEXINGTON-ROCHEFORT OAK-TL-LW1317
Living Room/Dining Room	LAMINATE-LEXINGTON-ROCHEFORT OAK-TL-LW1317
Den/Office	N/A
Master Bedroom	LAMINATE-LEXINGTON-ROCHEFORT OAK-TL-LW1317
Bedroom #2	LAMINATE-LEXINGTON-ROCHEFORT OAK-TL-LW1317
Bedroom #3	N/A
Powder Room	TILE- 48X48 PURITY SUPREME DARK LUX
Laundry Room	TILE- 48X48 PURITY SUPREME DARK LUX
Main Bath	N/A
Master Ensuite Bathroom	TILE- 48X48 PURITY SUPREME DARK LUX
Bedroom 2 Ensuite	TILE- 48X48 PURITY SUPREME DARK LUX

Comment

** Refer to Construction Summary ** GROUT # 5 BLACK THROUGHOUT**

4. Tile

	Selection	Describe
Main Bath	N/A	
Master Ensuite Bathroom	TILE- 48X48 PURITY SUPREME DARK LUX	FEATURE WALL
Bedroom 2 Ensuite	TILE- 48X48 PURITY SUPREME DARK LUX	
Powder Room	N/A	FEATURE WALL
Kitchen Backsplash	N/A	

Comment

** Refer to Construction Summary - ** GROUT # 5 BLACK THROUGHOUT**

MASTER ENS & BEDROOM 2 ENSUITE SHOWER CEILINGS & SHOWER FLOOR TILE- 48X48 PURITY SUPREME DARK LUX

Purchaser:

Andrew Alan FELDSTEIN

Telephone Res. / Bus:

/

Decor Advisor:

Giulia Di Girolamo

Lock Date:

2024-04-19 11:25:36

Const. No.:

Unit 3, Level 25

Municipal:

PH203

Suite Type:

E1948

Project/Phase:

Granerola Residences Ltd./North

5. Misc

Water Line Rough-in for Fridge

Yes No

Upgrade Bathroom Accessories

Yes No

Comment

** Refer to Construction Summary

6. Wall, Trim and Door Paint - Birch White Paint Throughout unless specified below.

Entrance Vestibule		Living Room	
Main Hall		Dining Room	
Kitchen		Den/Library	
Laundry Room		Master Bedroom	
Main Bathroom		Bedroom #2	
Master Ensuite Bathroom		Bedroom #3	

Comment

** Refer to Construction Summary

7. General Comments

** Refer to Construction Summary

Disclaimers and Notes

- 1) Colours of all materials are as close as possible to builder's selection, but not necessarily identical due to variances in manufacturing.

2) The selection images are digital photographs of the Vendor's samples at its Decor Centre. Such images when displayed on your computer monitor may not match Decor Centre samples due to the hardware/software configuration of the computer.
In the event of conflict between selection images and the Décor Centre samples, Décor Centre samples shall prevail.

3) Any extras listed above are null and void unless accompanied by a separate invoice/amendment. Said invoice must be paid in full.

4) The Purchaser agrees that this colour selection is final and that no changes will be permitted, unless required by the Vendor.

5) The Purchaser acknowledges reading and accepting document which contains other miscellaneous disclaimers.

Signature: _____

Date: April 19, 2024


Signature: _____

Date: _____

PH203 - Granerola - North

*Floor plan

Fireplace
Build out to be
centred on wall

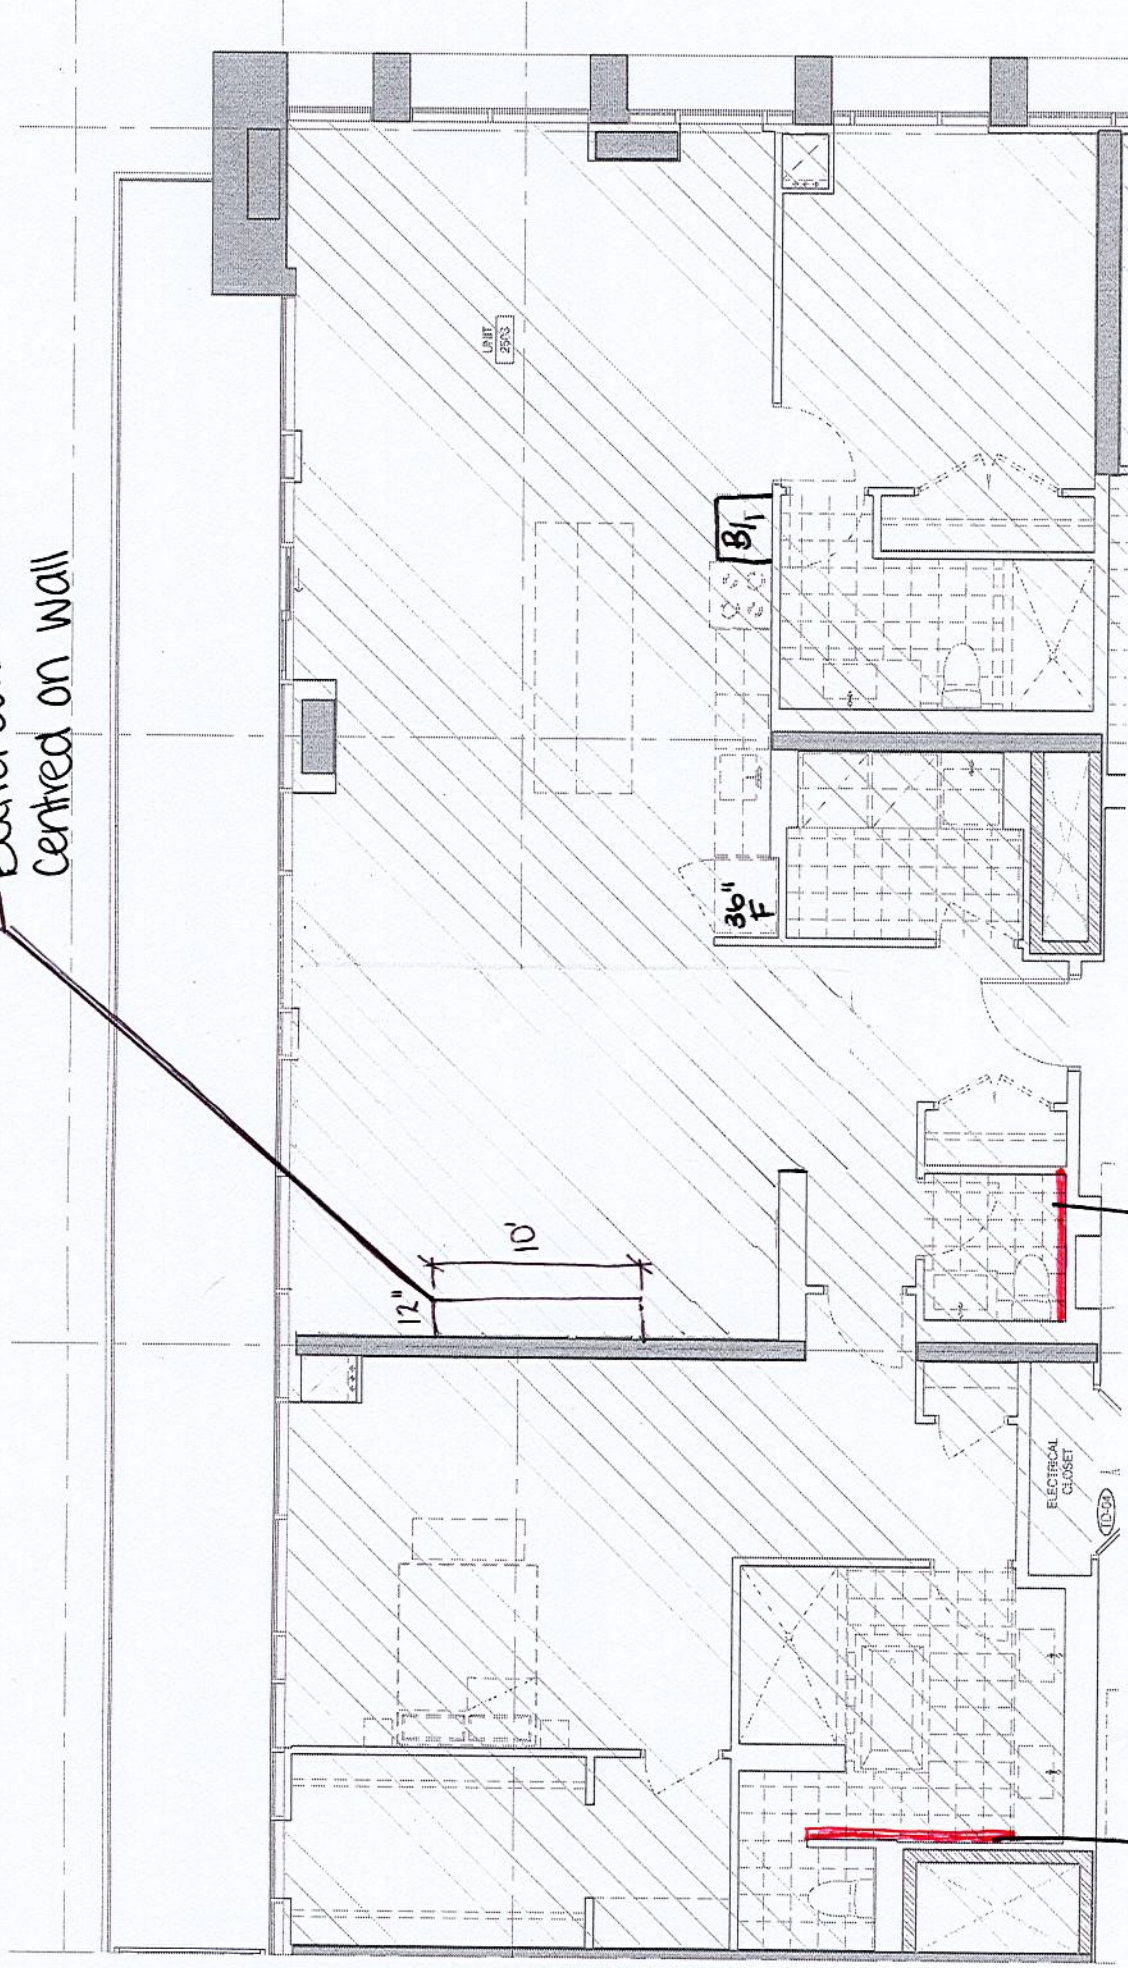


*Smooth Ceilings
throughout

Tile Feature Wall -
48" x 48"

Tile Feature Wall -
48" x 48" - tile to
end @ vanity

Ph203-Granerola - North

*plumbing

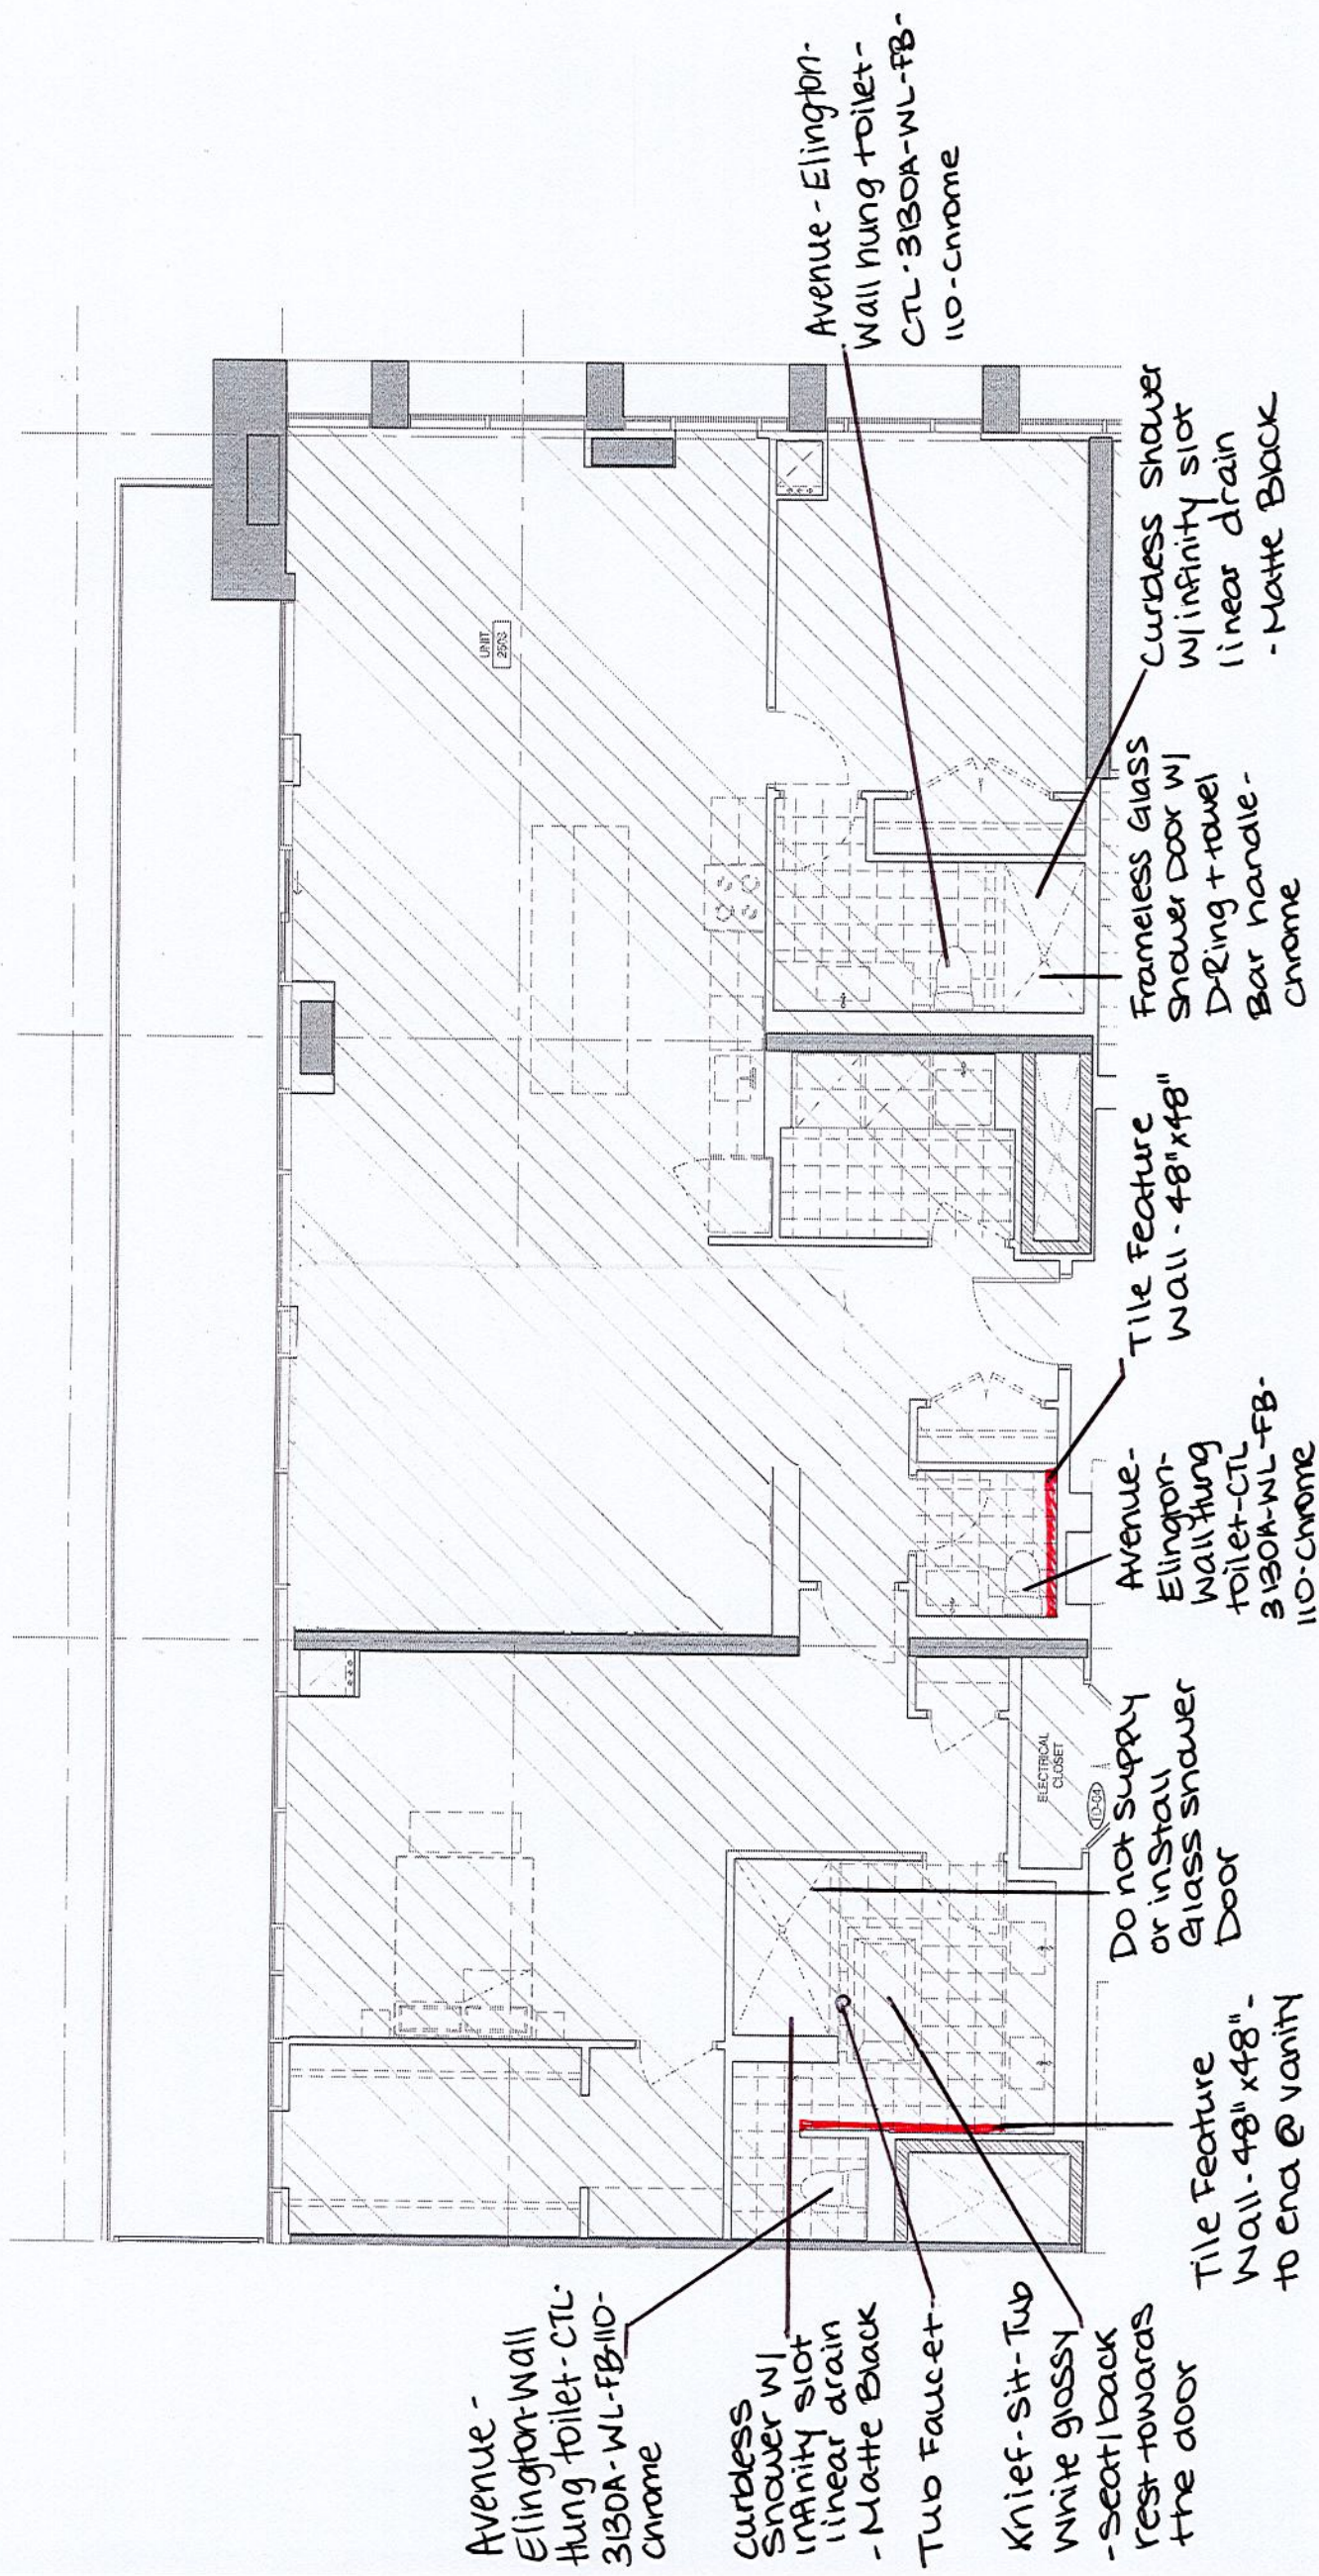

Ph203 Graneola-North
*Electrical

Perimeter Lighting
- includes 8 dimmer switches
* For confirmation 1 dimmer for living/dining/kitchen + Foyer

1 plug for fireplace (15 AMP)
1 plug for future tv (approx 5' above floor)

4 pots on 1 switch
Approx. 2' from fireplace built-out - if construction permits

3 pots on 1 switch - delete Std. light

Add plug for future tv (approx. 5' above floor)

Add plug below vanity for future bar fridge

7 pots on 1 switch

Add 4 Wall Scones

Add recessed plug above ALL bath sinks approx. 28" above vanity - if construction permits

Add plug for future towel warmer

Add 2 Wall Scones

2 pots on 1 switch

3 pots on 1 switch

Add 2 Wall Scones

3 pots on 1 switch

3 pots on 1 switch

Add plug (20 Amp)

4 pots on 1 switch


Add valance lighting

3 pots on 1 switch

Add 2 plugs @ kitchen island


6 pots on 1 switch

Add 2 lights above island. Approx. 2' apart - if construction permits

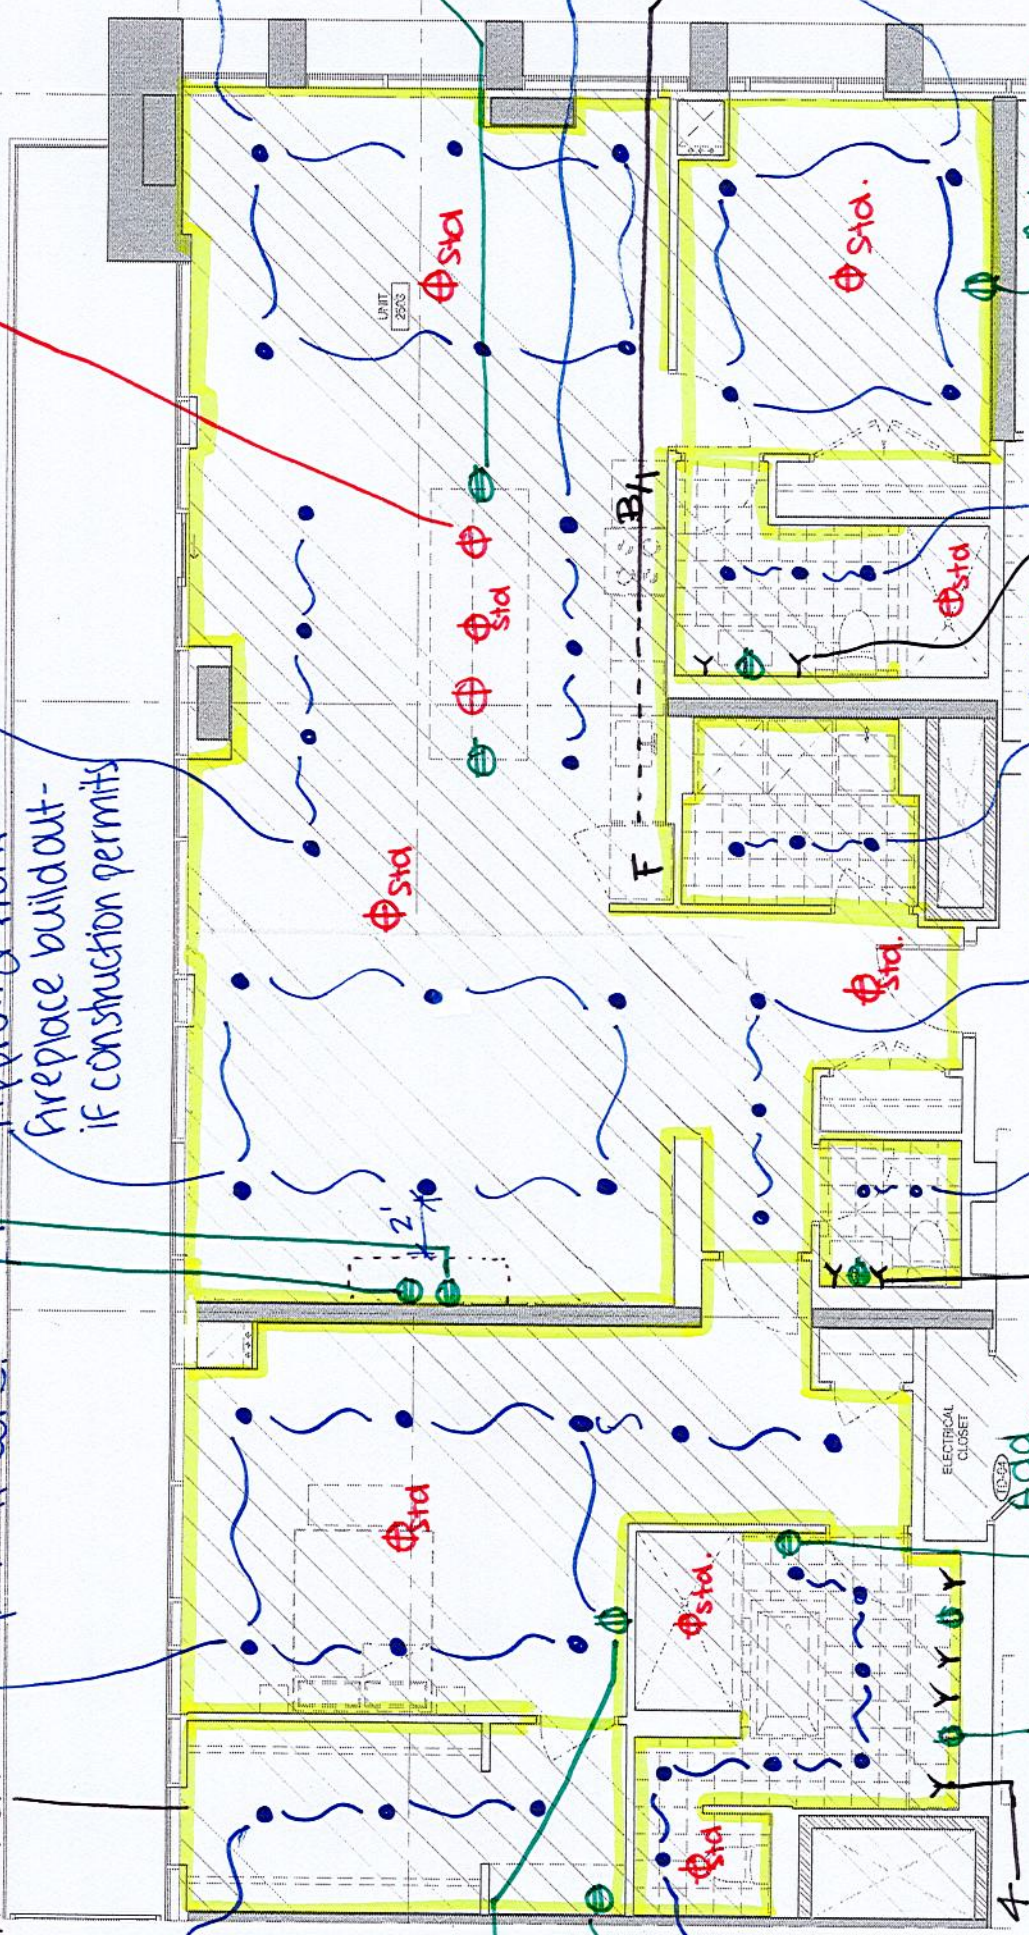

Penthouse - 203 North

* Revised Kitchen
Sketch to follow

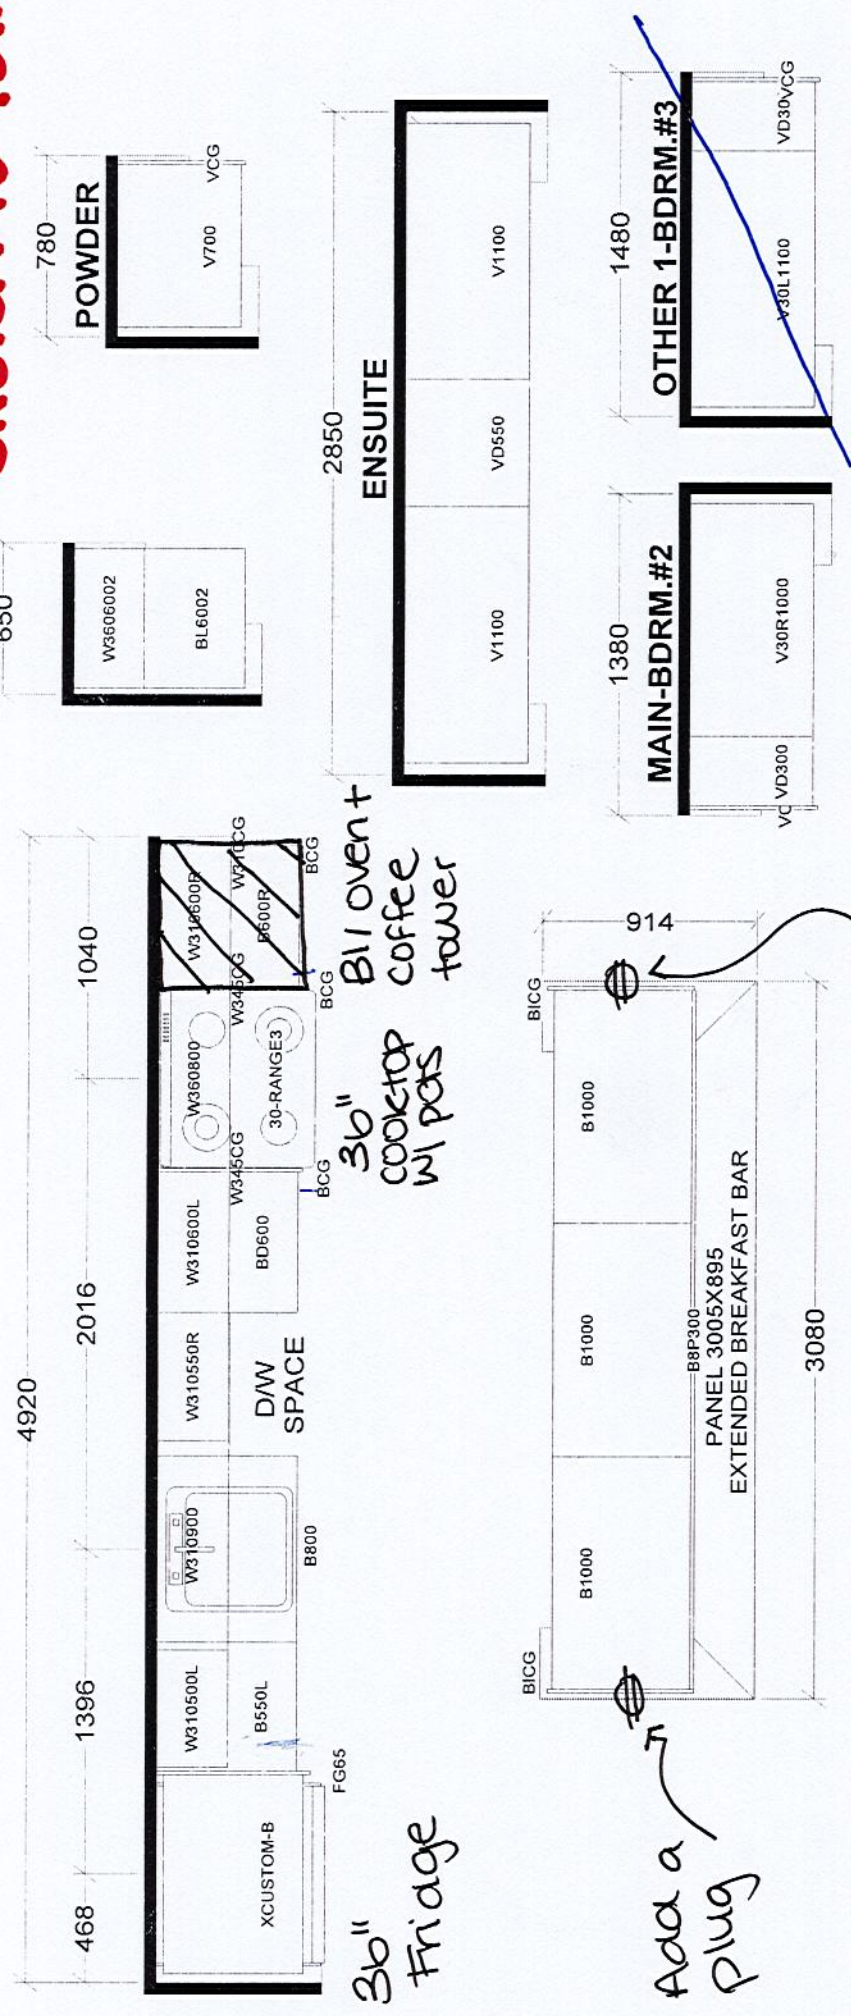

KITCHEN

BASE & VANITY CABINETS ON ADJUSTABLE LEGS

Add a plug

PENTHOUSE SUITES
NORTH TOWER X1
SOUTH TOWER X1

Selba Industries		J#
This drawing is the intellectual property of SELBA INDUSTRIES INC. and is an original design which must not be released or copied unless applicable fee has been paid or job order placed.		
W WIDTH	W HGHT	W CNT
FLOOR HGHT	DOOR HGHT	
ST CNT	2X4	VENT BOX COVER
DESIGNER: KS		DATE: JAN 6 22
JOB NUMBER:		
BUILDER: GREENPARK		
SITE: GRANEROLA NORTH & SOUTH		
MODEL: PENTHOUSE E1948		
LOT #:		

Fireplace Specs:

ph203-Granerola/North


Dimplex®

Order No. **X-XLF100**
Model No. **XLF100 (Ignite 100 inch)**

Notes:


Product Dimensions:

FRONT - NO TRIM

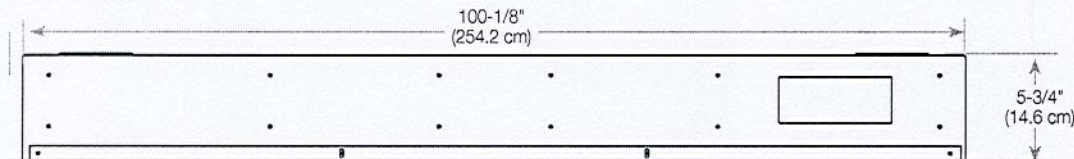

Installs without trim to stone, brick and other solid finish materials; includes trim for drywall and tile surfaces.

FRONT - WITH TRIM

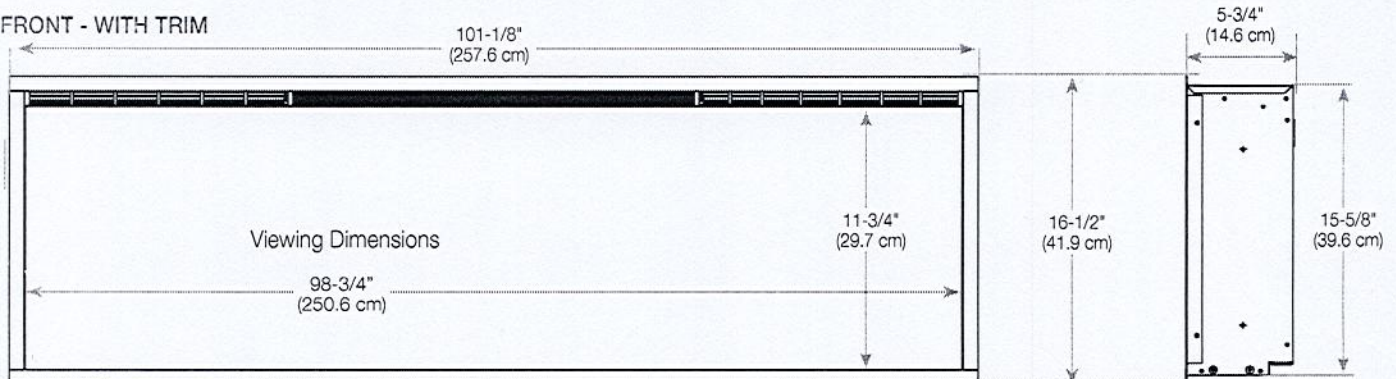

Framing / Installation:

NOTE: Two people are required for installation.



Prepare a wall with a framed opening, following the dimensions shown in Figure 3. The fireplace can either be installed partially-recessed (2"x4" frame) or flush-mounted (2"x6" frame).

CAUTION: Decorative finishing material (such as brick) should be limited to 1/2" (13 mm) overhang to ensure adequate flow of heated air out of the firebox area.

CAUTION: This fireplace is NOT load-bearing. Ensure the opening for the fireplace is framed in such a way that the weight of the building materials will not create pressure on the top of the fireplace.

NOTE: For 2"x4" construction where the unit will be partially recessed, it is recommended to use XLFTRIM kit (sold separately) to accommodate the protruding portion of the fireplace.

NOTE: Wiring entry is located on the right side at the bottom of the firebox. Plan the framing to allow routing of the power cable to this location.

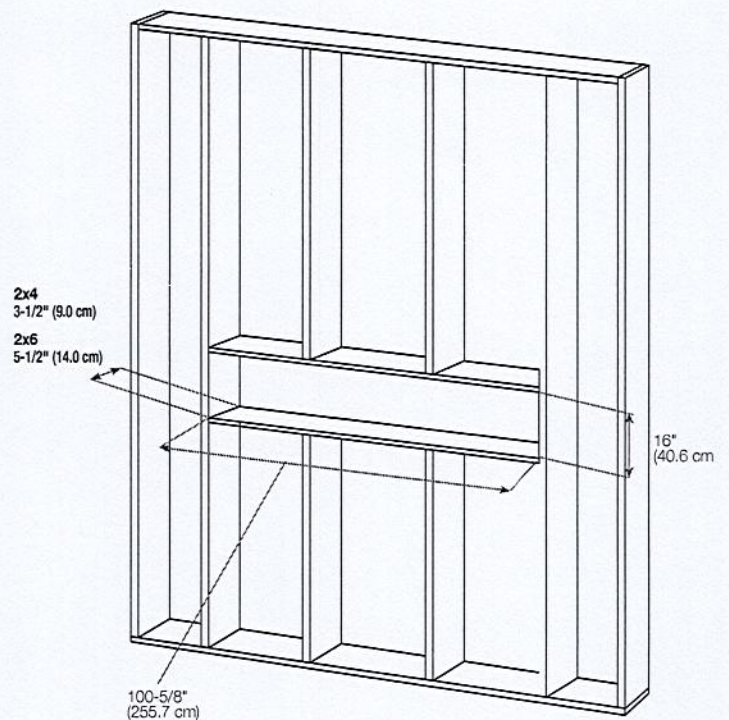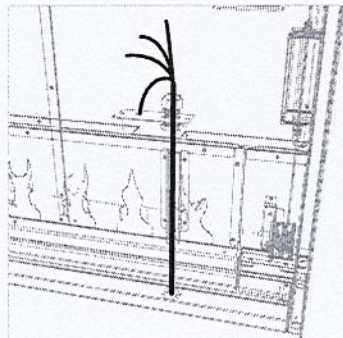

Glen Dimplex Americas | 1-800-668-6663 | www.dimplex.com

©2023 Glen Dimplex Americas | 3P-030-R01-082123

A BRAND OF GLEN DIMPLEX AMERICAS

Master Ensuite Freestanding Tub Filler :
ph203 -Graneroia/North

MOEN®

Specifications

DESCRIPTION

- Metal construction with various finishes identified by suffix
- Designed to be installed through 1, 5" diameter hole
- Single function handheld shower
- 59" double interlock spiral hose (metal)
- Includes integral dual check valves for backflow protection

OPERATION

- Pivot action lever style handle
- Pull diverter to switch between faucet and handshower

FLOW

- Faucet designed to deliver 6.0 gpm (22.7 L/min) at 45psi
- Handshowers of EP suffix models are limited to 2.0 gpm (7.6 L/min) max for products manufactured prior to June 30, 2018. EP suffix models manufactured after June 30, 2018 are limited to 1.75 gpm (6.7 L/min) max.


STANDARDS

- Third party certified to ASME A112.18.1/CSA B125.1, and all applicable requirements referenced therein
- ADA ♿ for lever handles

WARRANTY

- Lifetime limited warranty against leaks, drips and finish defects to the original homeowner
- 10 year limited warranty when used in a multifamily installation
- 5 year limited warranty when used in a commercial installation

Visit www.moen.com/support for complete details and limitations

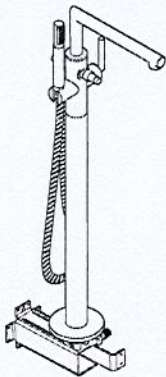


ARRIS™
Single Handle Single Riser Floor
Mounted Tub Filler Faucet


Model: S93005 series
Floor Mount Rough-In Kit: TS50100



Handshower 3887EP

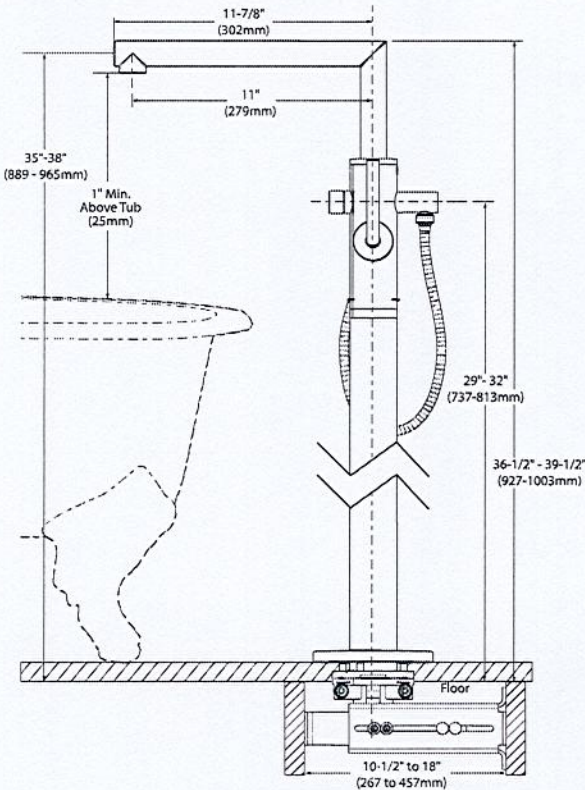



CRITICAL DIMENSIONS
(DO NOT SCALE)

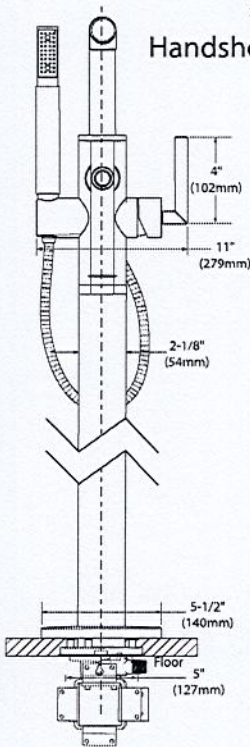

+ 72" Metal Hose kit
#21007

Master Ensuite Shower :

Ph203-Granerola / North
EXACTTEMP® ¾"

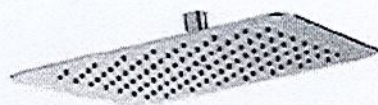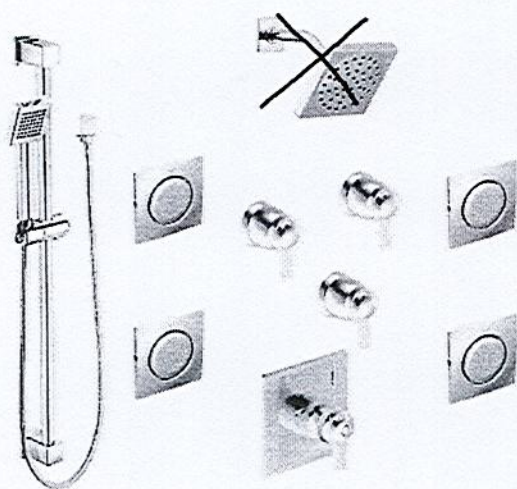

12" Rainshower with
Immersion™

S1004 / 116651 / 147572

(x2)

- From ceiling





Chrome

ExactTemp® ¾" Thermostatic
Vertical Spa with 4 Body Sprays*

TS3100 / ~~S3600~~ / ~~S3600~~ / S3600
[x3] / S3371 / TS3300 [x3] / S3879EP
/ A721 / S1300 [x4] / TS1320 [x4]

Second Bedroom Ensuite Shower:

EXACTTEMP® ¾"

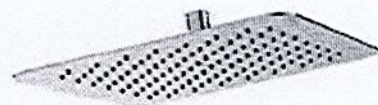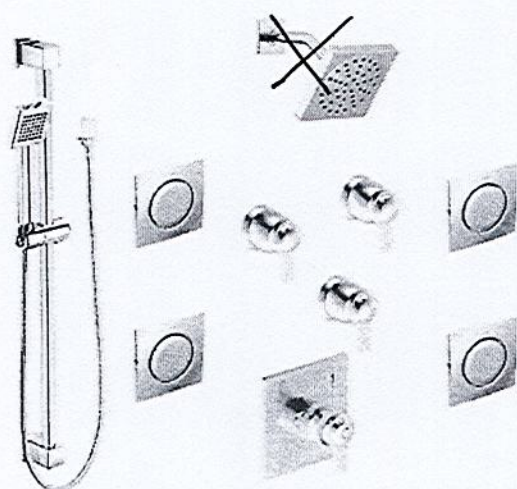

12" Rainshower with
Immersion™

S1004 / 116651 / 147572

(x1)

- From Ceiling



Chrome

ExactTemp® ¾" Thermostatic
Vertical Spa with 4 Body Sprays*

TS3100 / ~~S3600~~ / ~~S3600~~ / S3600
[x3] / S3371 / TS3300 [x3] / S3879EP
/ A721 / S1300 [x4] / TS1320 [x4]






Master Ensuite Free standing Tub :
ph203 - Granerola / North

KNIEF

sit

absolute form perfection! enjoy perfect comfort in
our free-standing sitting bathtub.

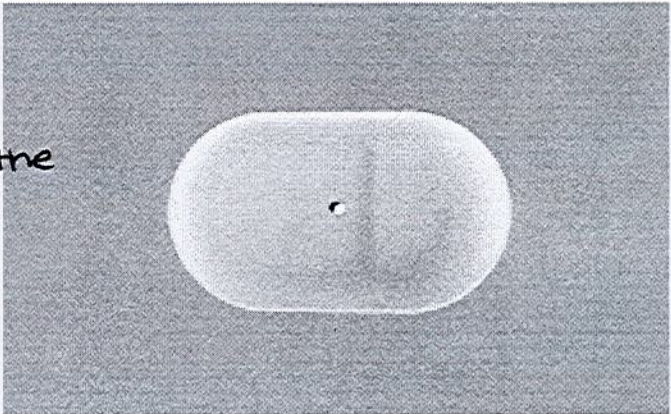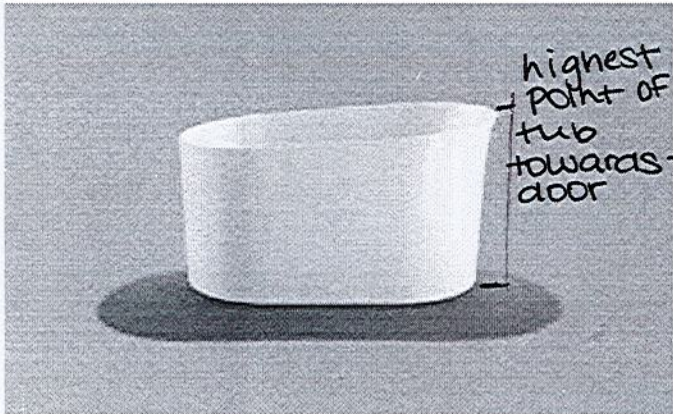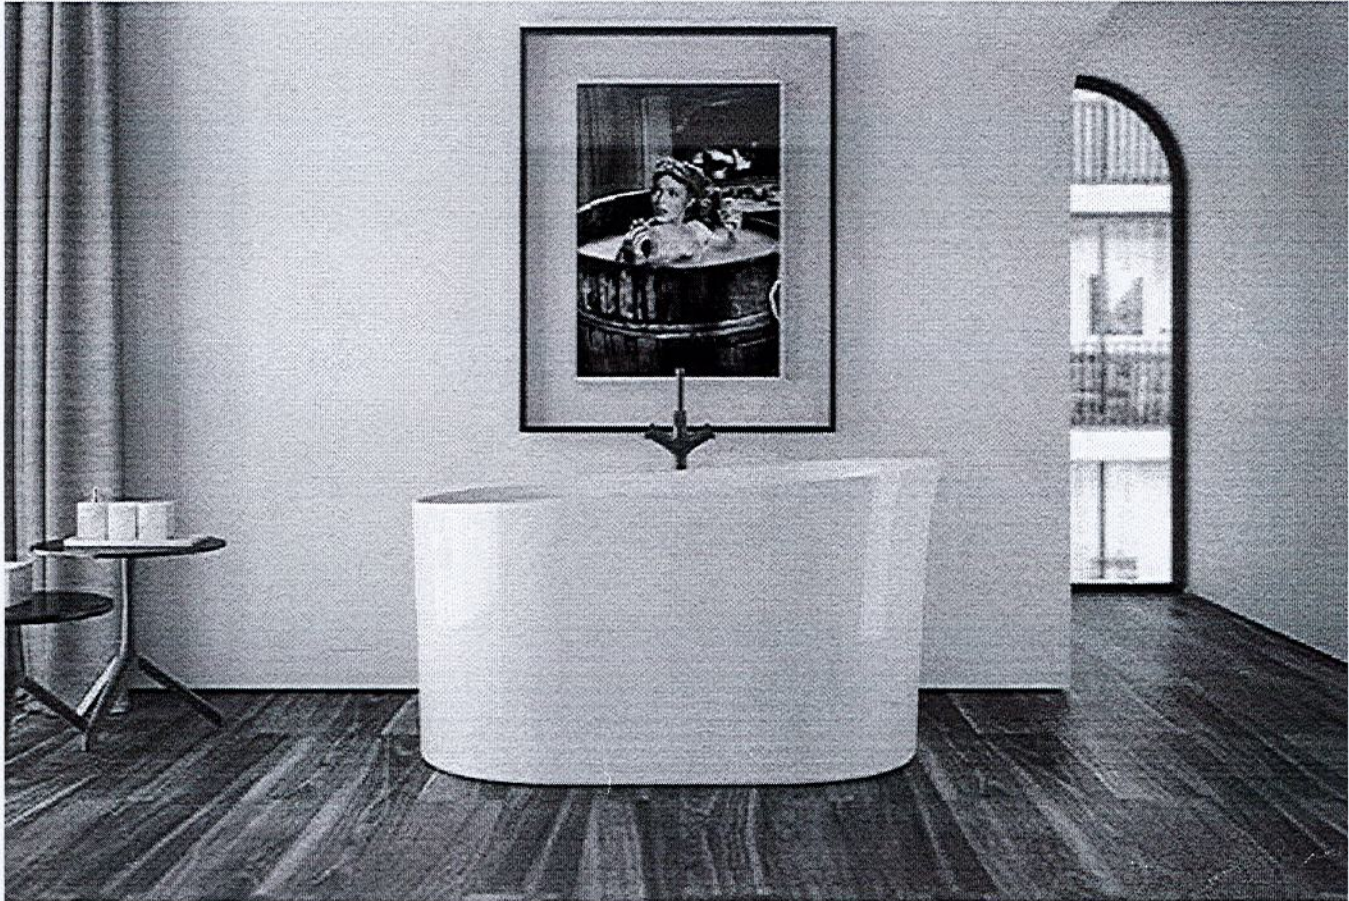

colour options: unicoloured

WG
WM

technical data	
article number	0100-253
dimensions	1350 x 800 x 650/725 mm (l x w x h)
weight	65 kg
volume	265 l
overflow options	slot overflow, round overflow, overflow filling




Sit

Elegance in perfection!

Inspired by the time of passed centuries this bath interprets modern design in the spirit of time. Exclusive and comfortable design which does ensure extraordinarily relaxing bathing.

Design: Peter Jamieson

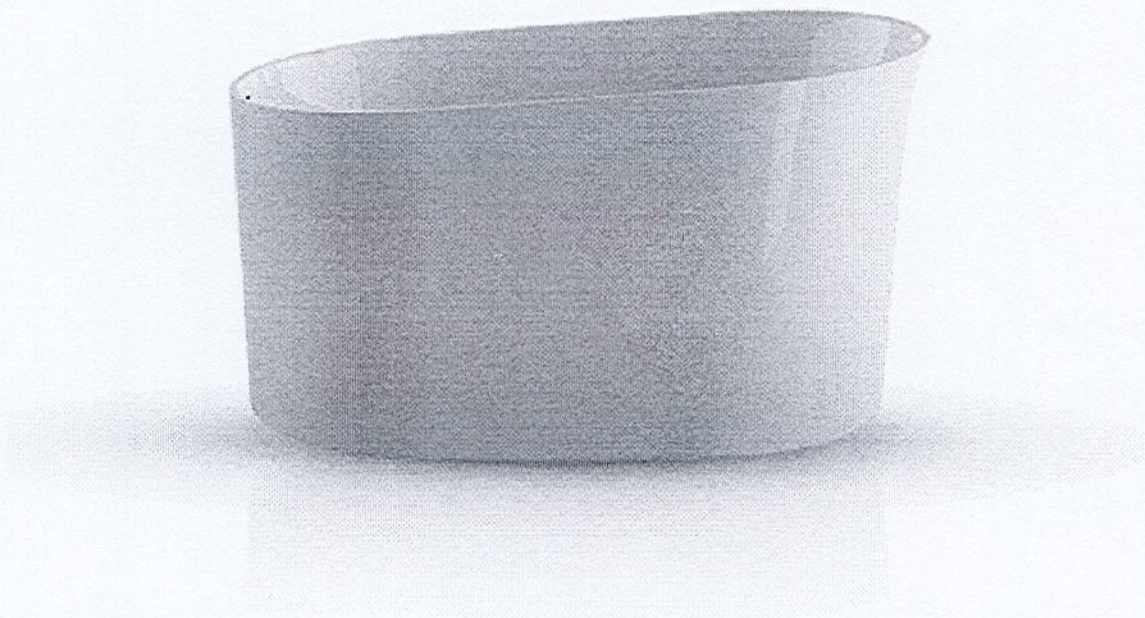

Technical data for Sit


Code Bath version: 0100-253

Manage consent



Master Ensuite Freestanding Tub: (Additional Specs)
Ph203 - Granemia / North

colour:	white (see more colours)
Dimensions:	1350 x 800 x 650/725 mm (L x W x H)
Weight:	65 kg
Volume:	265 litres
Bath waste kit:	Slot over ow & Click-Clack waste, colour chrome, factory fitted
Floorfix system:	Delivered with floor drilling template & mounting instructions.
Packaging:	Solid carton box, max. 3 units per pallet
Tara:	10kg for each carton box 15 kg for one wooden pallet
Documentation:	Go to downloads

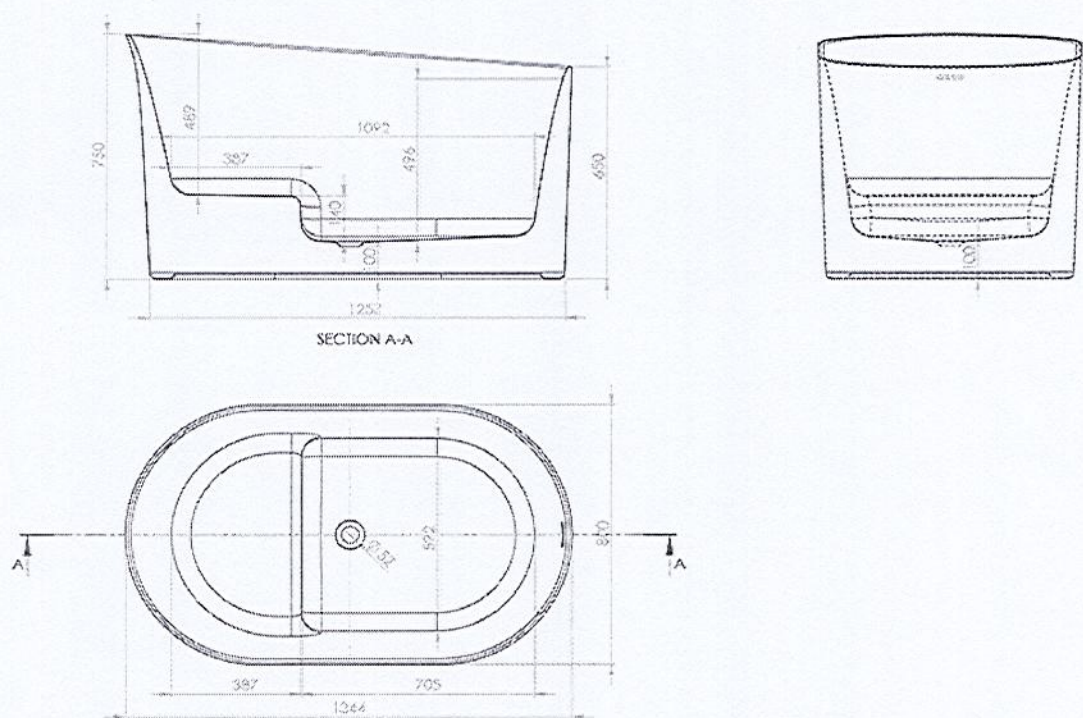

Manage consent



All Bathroom toilets:
Ph203-Granero1a/North

EGLINTON



WALL HUNG BOWL

CTL-3130A-WL BOWL + CARRIER

*FB-110W WHITE PUSH BUTTON

*FB-110MC MATTE CHROME PUSH BUTTON

*FB-110CCHROME PUSH BUTTON

6L/1.6G or 3L/0.8G

Vitreous china

Avenue white

Easy to clean rimless bowl design

Adjustable bowl height 16" min. - 17" max.

Concealed skirted trapway

Optional chrome, white and matte chrome push buttons available

Smooth close, quick release slim design toilet seat included

In-wall tank carrier system #CT-1031DF supplied for 2"x4" installation

MaP Tested 800g

Toilet Bowl: 14 ³/₈" (W) x 20 ⁷/₈" (D) x 14 ³/₈" (H)

365mm (W) x 530mm (D) x 365mm (H)

Tank Carrier: 23 ¹/₄" (W) x 3 ¹/₂" (D) x 44 ¹/₂" to 49 ⁵/₈" (H)

590mm (W) x 87mm (D) x 1130mm to 1260mm (H)

