

CONSTRUCTION SUMMARY

 The Albas on Thorndale - Granelli Home Corporation **DATE:** **APR 29 2019**
PURCHASERS: Baljit Singh SURI and Rajwant Kaur SURI

TEL:

LOT / PHASE	REG. PLAN #	HOUSE TYPE		
6 / 1		Amelia 3 Elev 1 (5 Bedroom Plan)		

CABINETRY

1 - DELETE HARDWARE IN KITCHEN - NO HOLES DRILLED - AS PER PURCHASERS REQUEST 06Mar19 Note:	
1 - KITCHEN - DELETE CABINETS ABOVE STOVE - VENDOR WILL SUPPLY 6 INCH VENT AS PER CONSTRUCTION SPECIFICATIONS AND VENT MAY NOT BE IN THE APPROPRIATE LOCATION FOR INSTALLATION OF PURCHASER SUPPLIED VENT - PURCHASER TO SUPPLY OWN FAN AFTER CLOSING (TEMP. FAN MA) 06Mar19 Note:	
1 - CABINETRY - UPGRADE 2 - KITCHEN - KITCHEN 06Mar19 Note:	
1 - KITCHEN DELETE PANTRY AND EXTEND UPPERS AND BASE TO ADD SINK AND DISHWASHER 13Nov18 Note:	

CABINETRY ACCESSORIES

1 - KITCHEN CABINETRY BASE - RECYCLE PULLOUT 2 BIN - PRICE IS EACH 06Mar19 Note:	
1 - KITCHEN CABINETRY BASE - PIE CUT CORNER CABINET - BASE CABINETRY - UPGRADE 2 06Mar19 Note:	
1 - KITCHEN CABINETRY UPPER - GLASS DOOR - GLK340 CORD GLASS - FINISHED INTERIOR - FITS TALL UPPER CABINETS ONLY - PRICE IS PER DOOR - UPGRADE 2 06Mar19 Note:	
1 - KITCHEN CABINETRY UPPER - ANGLED CORNER CABINET - FITS TALL UPPER CABINETS - PER UNIT - UPGRADE 2 06Mar19 Note:	
1 - KITCHEN CABINETRY - BUILT-IN MICROWAVE/OVEN COMBO - UPGRADE 2 06Mar19 Note: <i>Specs. Attached</i>	
1 - KITCHEN CABINETRY BASE - COOKTOP CABINET WITH POT DRAWERS (2 DRAWERS) - UPGRADE 2 - 36" 06Mar19 Note: <i>Specs. Attached</i>	
1 - KITCHEN CABINETRY UPPER - FULL DEPTH ABOVE FRIDGE - WITH GABLES - 600MM - PRICE IS EACH - UPGRADE 2 06Mar19 Note:	

CERAMIC TILE

1 - TILE - UPGRADE 1 WALL TILE - - MAIN BATHROOM WALL TILE - SHOWER 06Mar19 Note:	
1 - TILE - UPGRADE 1 FLOOR TILE - - MAIN BATHROOM FLOOR 06Mar19 Note:	
1 - TILE - UPGRADE 1 WALL TILE - - BATHROOM 3 - SHOWER WALLS 06Mar19 Note:	
1 - TILE - UPGRADE 1 FLOOR TILE - - BATHROOM 3 - FLOOR 06Mar19 Note:	
1 - TILE - UPGRADE 1 FLOOR TILE - - ENSUITE BATHROOM - FLOOR 06Mar19 Note:	
1 - FIRST FLOOR - UPGRADE 4 TILES - ALL TILED AREAS 06Mar19 Note:	

CONSTRUCTION

1 - 6 BOX WAFFLE CEILING IN LIVING/DINING ROOM 26Apr19 Note: <i>*RASCON</i>	<i>★ NEW</i>	RECEIVED APR 29 2019	
--	--------------	---------------------------------------	--

CONSTRUCTION SUMMARY**The Albas on Thorndale - Granelli Home Corporation****PURCHASERS:** Baljit Singh SURI and Rajwant Kaur SURI**TEL:****LOT / PHASE****6 / 1****REG. PLAN #****HOUSE TYPE****Amelia 3 Elev 1 (5 Bedroom Plan)****1 - SMOOTH CEILINGS ON FIRST FLOOR ONLY***06Mar19* Note:**1 - KITCHEN MOVE WINDOW UNDER NEW KITCHEN SINK LOCATION-***13Nov18* Note:**1 - REVISE LIVING AND DINING ROOM ARCHWAYS - SEE SKETCH***13Nov18* Note:**3 - ADD NEW ENLARGE BASEMENT WINDOW (MAY REQUIRE WINDOW WELL) - WINDOW IS 30 INCHES X 24 INCHES***13Nov18* Note:**2 - ENLARGE BASEMENT WINDOWS (MAY REQUIRE WINDOW WELLS) - WINDOW IS 30 INCHES X 24 INCHES***13Nov18* Note:**DOORS AND TRIM****1 - TRIM - 7-1/4" BASEBOARD AND 3" CASING***06Mar19* Note:**ELECTRICAL****1 - PLUG - ELECTRICAL PLUG - ADD TO ISLAND***06Mar19* Note:**1 - BUILT IN OVEN AND COOKTOP PROVISION - PROVISION ONLY - ELECTRICAL ONLY***06Mar19* Note:**1 - RELOCATE STANDARD KITCHEN LIGHT TO BE CENTERED OVER ISLAND***05Feb19* Note:**1 - PLUG - ELECTRICAL PLUG WITH GFI AND SWITCH - FOR FESTIVE LIGHTING***05Feb19* Note:**1 - LIGHT AND SWITCH - NO FIXTURE INCLUDED - LIVING ROOM***05Feb19* Note:**1 - PLUG - ELECTRICAL PLUG - TO BE INSTALLED OVER FIREPLACE***05Feb19* Note:**FIREPLACE AND ACCESSORIES****1 - GAS LINE ROUGH-IN FOR STOVE (INCLUDES ELECTRICAL OUTLET) - FIRST FLOOR***06Mar19* Note:**HARDWOOD FLOORING****1 - LAMINATE -UPGRADE TO CLASSIC PLUS SERIES IN LIEU OF STANDARD LAMINATE***06Mar19* Note:**1 - HARDWOOD - GROUP B SERIES 5 INCH - IN LIEU OF 2 1/4 INCH NATURAL RED OAK - - FIRST FLOOR COMPLETE***06Mar19* Note:**MIRRORS AND GLASS****1 - FRAMELESS GLASS SHOWER ENCLOSURE***13Nov18* Note: IN MASTER ENSUITE-**MISCELLANEOUS****1 - FURTHER VENDOR DISCOUNT***06Mar19* Note:**PLASTER MOULDINGS**

CONSTRUCTION SUMMARY

The Albas on Thorndale - Granelli Home Corporation

PURCHASERS: Baljit Singh SURI and Rajwant Kaur SURI

TEL:

LOT / PHASE 6 / 1	REG. PLAN #	HOUSE TYPE Amelia 3 Elev 1 (5 Bedroom Plan)		
----------------------	-------------	--	--	--

1 - 6 BOX WAFFLE CEILING IN LIVING/ DINING ROOM

26Apr19 Note:

PLUMBING

1 - WATER LINE FOR FRIDGE - ROUGH-IN ONLY

06Mar19 Note:

1 - DELETE SINK FROM ISLAND AND INSTALL ON STOVE WALL

13Nov18 Note:

3 - TOE TESTER - ADD TOE TESTER TO SHOWER

13Nov18 Note:

2 - 5 FOOT SHOWER WITH SLIDING GLASS CHROME DOORS IN LIEU OF TUB

13Nov18 Note: IN ENSUTE 3 AND MAIN BATH-

PROMOTIONAL

1 - LESS CREDIT FROM PURCHASER EXTRA SHEET IN OFFER

13Nov18 Note:

STAIRS AND RAILINGS

1 - EUROLINE 2- BLACK IRON PICKETS

06Mar19 Note:

1 - V GROOVE HANDRAIL

06Mar19 Note:

1 - STAINED STAIRS, RAILING EXCLUDING PICKETS PICKETS – STANDARD STAIRCASE - PRICE IS PER SET

06Mar19 Note:

EXTRAS AS PER OFFER

The Vendor agrees that notwithstanding any other term or provision in this Agreement included in the Purchase Price and in addition to those items detailed in Schedule GP to the Agreement of Purchase and Sale, the Purchaser is entitled to a credit of Sev Worksheet Note:	
The Purchaser acknowledges that the Purchase Price is inclusive of all credits and promotional packages available at the time of purchase. Worksheet Note:	

This Document is Extremely Time Sensitive - Printed 26 Apr 19 at 10:24

Purchasers:

Telephone Res. / Bus: /

Decor Advisor:

Lock Date:

Layout Changes:

Baljit Singh SURI & Rajwant Kaur SURI

Natalie Mancuso

6-Mar-19

☒ Yes ☐ No

Property: 6

Project: Granelli Home Corporation

Model and Elevation: Amelia 3 Elev 1 (5 Bedroom Plan)

Plan #:

Sketch Attached:

Exterior Colour Scheme:

☒ Yes ☐ No

☒ Yes ☐ No

1. Cabinetry

	Style and Colour	Hardware
Kitchen / Breakfast	HAMPTON W823XZ4	N/A
Laundry Room	ELISSE	Standard
Powder Room	MONACO W823XZ4	2004
Master Ensuite Bathroom	MONACO W821XZ4	2004
Main Bathroom	MONACO W823XZ4	2004
Ensuite Bath - Bedroom 2	MONACO W823XZ4	2004
Ensuite Bath - Bedroom 3	MONACO W821XZ4	2004

Appliances:

Built In Appliances

Slide In Stove

☒ Yes ☐ No

☐ Closed ☒ Open

☒ Yes ☐ No

☐ Yes ☒ No

Dishwasher Cabinet

Stove Opening

Fridge Opening

41" Upper Cabinets

36"

Please NOTE: Standard Cabinet Height is 30"

NOTE: If not specified, opening will be set to builder's standard opening of approximately 30" width

NOTE: If not specified, opening will be set to builder's standard opening of approximately 37" width x 74" height

** Refer to Construction Summary

2. Counters

	Counter	Edge
Kitchen / Breakfast	LAMINATE-CARRARA BIANCO 6696-46	
Laundry Room	N/A	
Powder Room	LAMINATE-PALOMA POLAR 6698-46	
Master Ensuite Bathroom	LAMINATE-CALCUTTA MARBLE 4925K-07	
Main Bathroom	LAMINATE-CALCUTTA MARBLE 4925K-07	
Ensuite Bath - Bedroom 2	LAMINATE-CALCUTTA MARBLE 4925K-07	
Ensuite Bath - Bedroom 3	LAMINATE-CALCUTTA MARBLE 4925K-07	

** Refer to Construction Summary

Purchasers: Baljit Singh SURI & Rajwant Kaur SURI **Property:** 6
Telephone Res. / Bus: / **Project:** Granelli Home Corporation
Decor Advisor: Natalie Mancuso **Model and Elevation:** Amelia 3 Elev 1 (5 Bedroom Plan)
Lock Date: 6-Mar-19 6-Mar-19 **Plan #:**

3. Ceramic Flooring

Entrance Vestibule	TILE- CALCATTA CA 6082P POL. 24X24	At a 45 Threshold-If App. Metal Strip Where Applic.
Main Hall	TILE- CALCATTA CA 6082P POL. 24X24	
Kitchen / Breakfast	TILE- CALCATTA CA 6082P POL. 24X24	
Laundry Room	TILE- SIENA GREY 13X13	
Powder Room	TILE- CALCATTA CA 6082P POL. 24X24	
Master Ensuite Bathroom	TILE- EE0028 LUXOR GRIGIO 18X18	
Main Bathroom	TILE-FM45GL003S GLOSSY BEIGE 18X18	
Ensuite Bath - Bedroom 2	TILE- SIENA GREY 13X13	
Ensuite Bath - Bedroom 3	TILE-FM45GL003S GLOSSY WHITE 18X18	
GARAGE LANDING	TILE- CALCATTA CA 6082P POL. 24X24	

** Refer to Construction Summary

4. Ceramic Wall Tile

Master Ensuite Bathroom	Selection	Describe
Tub Deck Wall		
Tub Deck		
Tub Deck Skirt		
Shower Stall	TILE- LUC CONCEPT NEVE 8X16	
Bathtub Enclosure Walls		
Main Bathroom	TILE- AQUARELLE NAPLES IVORY 10X20	
Ensuite Bath - Bedroom 2	TILE- LUC BLANC GROENLANDIA 8X16	
Ensuite Bath - Bedroom 3	TILE- AQUARELLE SHADOW GREY 10X20	
Kitchen Backsplash		

** Refer to Construction Summary - STANDARD GROUT THROUGHOUT UNLESS SPECIFIED

5. Plumbing Fixtures

All Bathrooms	White	Whirlpool <input type="radio"/> Yes <input checked="" type="radio"/> No
		Dishwasher Rough-In <input checked="" type="radio"/> Yes <input type="radio"/> No
		Waterline for Fridge <input checked="" type="radio"/> Yes <input type="radio"/> No

** Refer to Construction Summary

6. Trim Carpentry

Interior Doors	CARRARA-SMOOTH
Interior Trim	3" BB CASING WITH 7 1/4" BASEBOARD - COLONIAL
Door Handles	As Per Construction Specifications
Exterior Front Door Handle	As Per Construction Specifications

** Refer to Construction Summary

Initials: BS RS

Purchasers: Baljit Singh SURI & Rajwant Kaur SURI
Telephone Res. / Bus: /
Decor Advisor: Natalie Mancuso
Lock Date: 6-Mar-19

Property: 6
Project: Granelli Home Corporation
Model and Elevation: Amelia 3 Elev 1 (5 Bedroom Plan)
Plan #:

10. Plaster Mouldings and Medallions

Entrance Vestibule		Kitchen/Breakfast	
Main Hall		Den/Library	
Living Room		Lower Landing	
Dining Room			
Family Room			

** Refer to Construction Summary

11. Fireplace

Living Room	Family Room	Other Room - Specify
Purchased <input type="radio"/> As Per Plan <input type="radio"/> N/A <input checked="" type="radio"/>	Purchased <input type="radio"/> As Per Plan <input checked="" type="radio"/> N/A <input type="radio"/>	Purchased <input type="radio"/> As Per Plan <input type="radio"/> N/A <input checked="" type="radio"/>
Fireplace Type	FLAT ON WALL	
Mantle Type	MANTLE M2-STANDARD	
Colour / Stain	AS PER CONSTRUCTION SPECIFICATIONS	
Surround	BIANCO	
Hearth	NO	

** Refer to Construction Summary

12. Heating and Air Conditioning

Air Conditioning	NO	Gas Provisions Stove	YES
Gas Provisions Dryer	NO	Gas Provisions Barbecue	NO
Comment			

** Refer to Construction Summary

13. Electrical

Plugs and Switches	<input checked="" type="radio"/> White	DECOR	Above Kitchen Cabinet Light	<input type="radio"/> Yes <input checked="" type="radio"/> No
Hood Fan	STANDARD WHITE		Below Kitchen Cabinet Light	<input type="radio"/> Yes <input checked="" type="radio"/> No
Appliances	Built in Cooktop	Built in Oven	Gas Stove	Microwave
	<input checked="" type="radio"/> Yes <input type="radio"/> No	<input checked="" type="radio"/> Yes <input type="radio"/> No	<input checked="" type="radio"/> Yes <input type="radio"/> No	<input checked="" type="radio"/> Yes <input type="radio"/> No
Dishwasher Rough-in	Yes			

** Refer to Construction Summary

14. General Comments

** Refer to Construction Summary

Disclaimers and Notes

- Colours of all materials are as close as possible to builder's selection, but not necessarily identical due to variances in manufacturing.
- Any extras listed above are null and void unless accompanied by a separate invoice/amendment. Said invoice must be paid in full.
- The Purchaser agrees that this colour selection is final and that no changes will be permitted, unless required by the Vendor.
- The Purchaser acknowledges reading and accepting document which contains other miscellaneous disclaimers.

Signature: Baljit Singh

Date: Mar 6 2019

Signature: Rajwant

Date: _____


Plug Provision on Island



W W D T H	W H G H T	W C N T	FL H G H T	D W Y H	ST C E N T	2 X 4	VENT BOX COVER
<p><i>This drawing is the intellectual property of SELBA INDUSTRIES INC. and is an original design which must not be released or copied unless applicable fee has been paid or job order placed.</i></p>				<p>JOB NUMBER: BUILDER: GREENYORK SITE NAME: GRANELLI HOME CORP., Brampton MODEL: AMELIA 3X 5 BDRM ELEV 1,2 LOT #: 6 DESIGNER: KS DATE: JAN 16 19/rev'd Feb 8 19</p>			


Product Dimensions

KCGS550ESS and KCGS950ESS Models

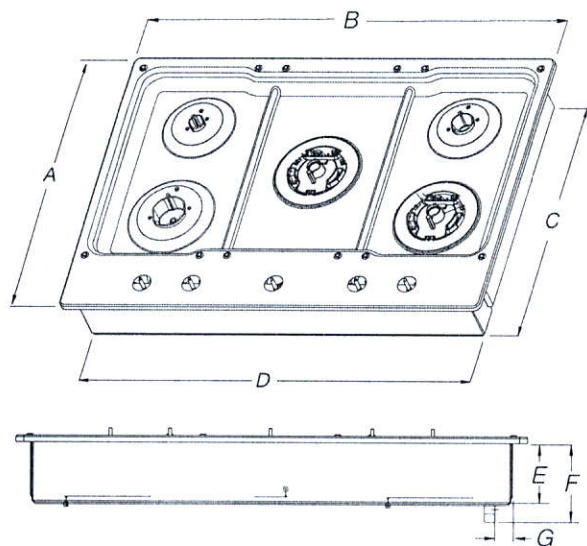


- A. 21" (53.3 cm)
- B. 30" (76.2 cm)
- C. 19 3/8" (49.2 cm)
- D. 28 3/8" (72.1 cm)
- E. 3 5/8" (9.2 cm)
- F. 4 5/16" (11.6 cm)
- G. 1 3/8" (3.4 cm)

KCGS556ESS and KCGS956ESS Models

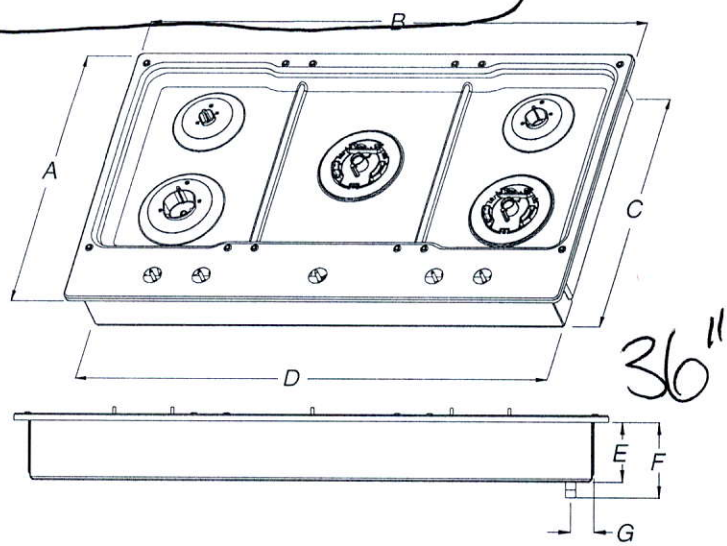


- A. 21" (53.3 cm)
- B. 36 1/4" (92.0 cm)
- C. 19 3/8" (49.2 cm)
- D. 34 3/8" (88.1 cm)
- E. 3 5/8" (9.2 cm)
- F. 4 5/16" (11.6 cm)
- G. 1 7/16" (3.6 cm)

All Other 30" (76.2 cm) Models

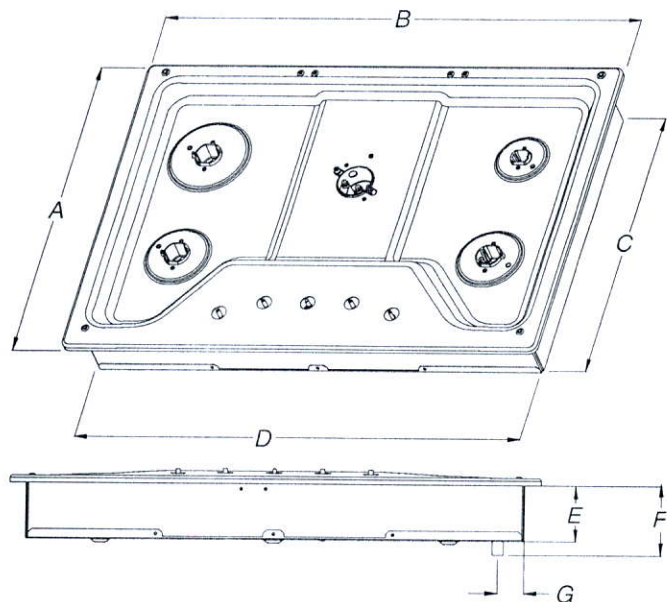


- A. 21" (53.3 cm)
- B. 30" (76.2 cm)
- C. 18 7/8" (48.0 cm)
- D. 28 3/8" (72.1 cm)
- E. 3 3/8" (8.6 cm)
- F. 4 1/8" (10.5 cm)
- G. 1 1/2" (3.8 cm)

All Other 36" (91.4 cm) Models

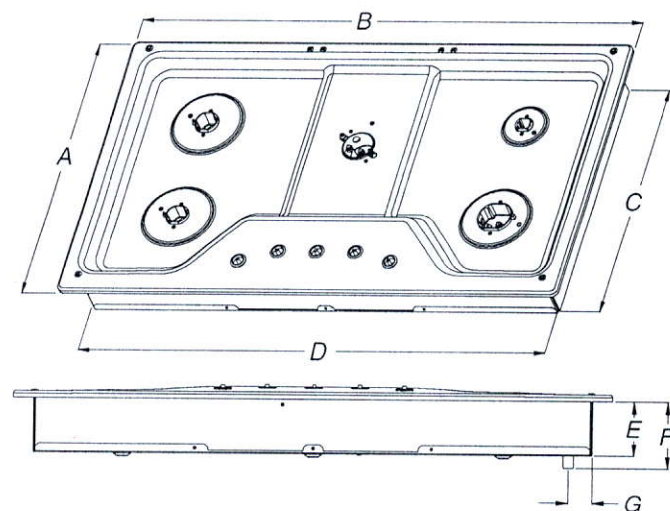


- A. 21" (53.3 cm)
- B. 36" (91.4 cm)
- C. 18 7/8" (48.0 cm)
- D. 33 3/4" (85.7 cm)
- E. 3 3/8" (8.6 cm)
- F. 4 1/8" (10.5 cm)
- G. 1 1/2" (3.8 cm)

Cabinet Clearances

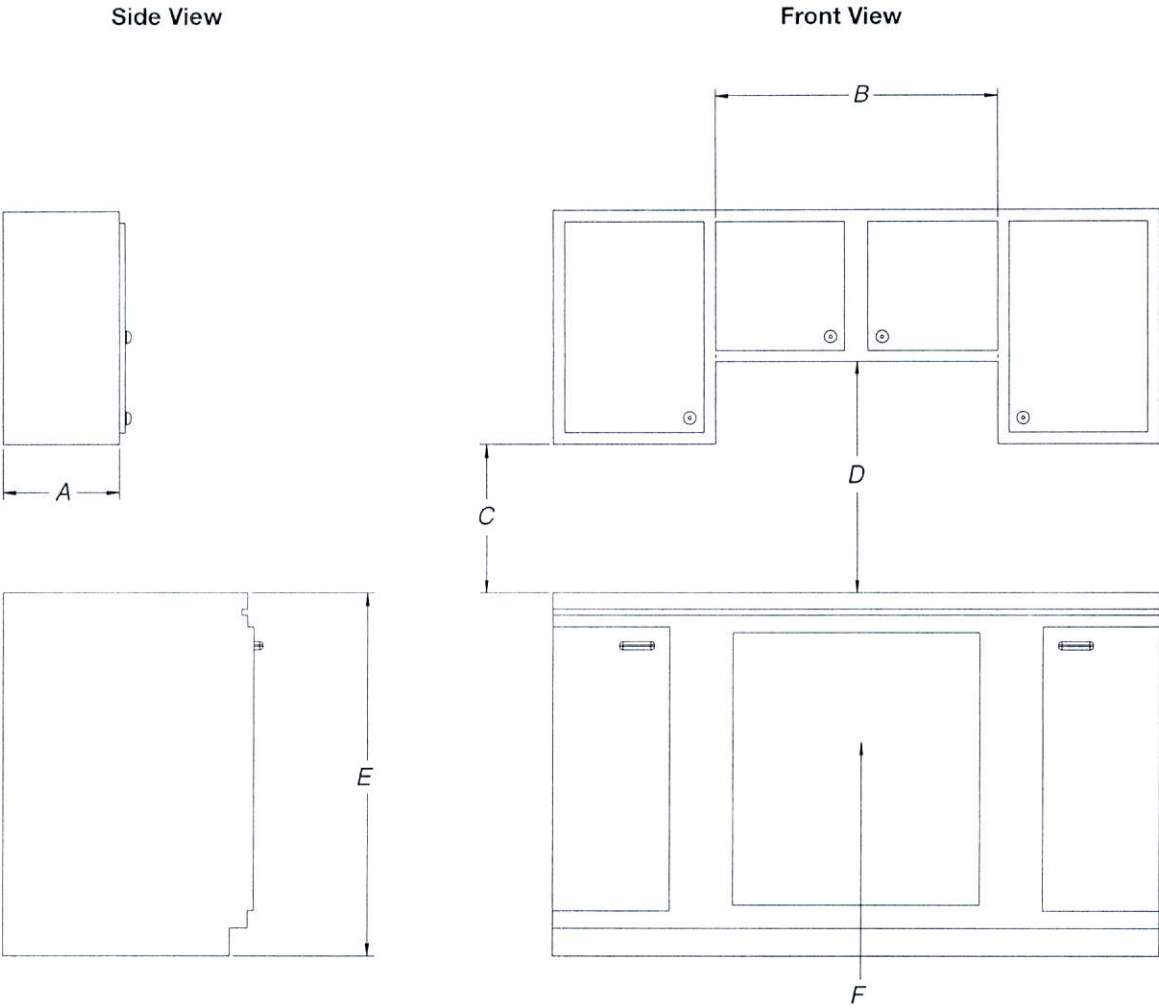

- A. 13" (33.0 cm) recommended upper cabinet depth.
- B. 30" (76.2 cm) for 30" models; 36" (91.4 cm) for 36" models.
- C. 18" (45.7 cm) minimum clearance from upper cabinet to countertop within minimum horizontal clearances to cooktop.
- D. 30" (76.2 cm) minimum clearance between top of cooktop platform and bottom of uncovered wood or metal cabinet.
24" [61 cm] minimum clearance if bottom of wood or metal cabinet is covered by not less than 1/4" [0.6 cm] flame retardant millboard covered with not less than No. 28 MSG sheet steel, 0.015" [0.04 cm] stainless steel, or 0.024" [0.06 cm] aluminum or 0.020" [0.05 cm] copper.
- E. 36" (91.4 cm) top of countertop to floor.
- F. Gas line opening - Wall: anywhere 5" (12.7 cm) below underside of countertop. Cabinet floor: anywhere within 6" (15.2 cm) of rear wall is recommended.

Cutout Dimensions - Top View

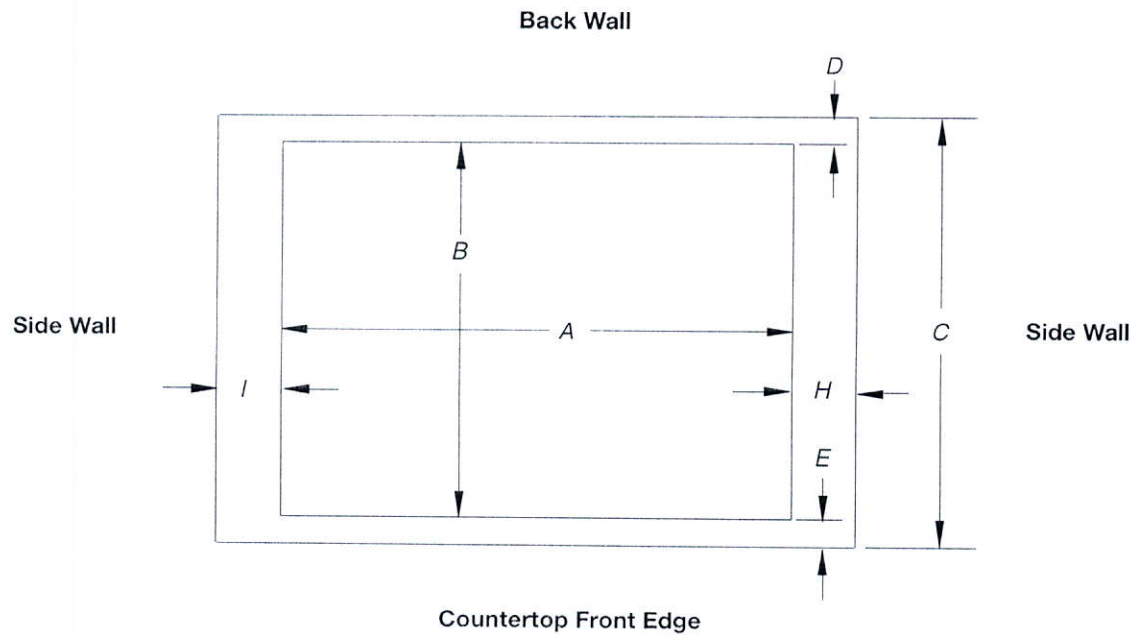

Cutout (Product Opening) Dimensions						
30" (76.2 cm) Models						
Models	A			B		
	Min	Recommended	Max	Min	Recommended	Max
KCGS550 and KCGS950	28 1/2" (72.4 cm)	28 7/8" (73.4 cm)	29 5/8" (74.3 cm)	19 1/2" (49.5 cm)	19 13/16" (50.2 cm)	20" (50.8 cm)
All Other 30" (76.2 cm) Models	28 1/2" (72.4 cm)	28 7/8" (73.4 cm)	29 5/8" (74.3 cm)	19" (48.3 cm)	19 1/2" (49.5 cm)	20" (50.8 cm)
36" (91.4 cm) Models						
KCGS556 and KCGS956	34 7/8" (88.4 cm)	35 3/16" (89.4 cm)	35 5/8" (90.3 cm)	19 1/2" (49.5 cm)	19 13/16" (50.2 cm)	20" (50.8 cm)
All Other 36" (91.4 cm) Models	33 7/8" (86.0 cm)	34 5/16" (87.0 cm)	35 1/4" (89.5 cm)	19" (48.3 cm)	19 1/2" (49.5 cm)	20" (50.8 cm)

Side Walls (Combustible Surfaces)	
Models	H and I
KCGS5 and KCGS9	H and I added together must be at least 48" (122.0 cm), with each side individually being at least 8" (20.3 cm).
KCGS350, KCGS356, MGC9536, WCG97US0, WCG97US6	H and I added together must be at least 48" (122.0 cm), with each side individually being at least 12" (30.5 cm).
All Other Models	Both have to be 8" (20.3 cm) or more.

Back Wall and Countertop Front Dimensions			
Models	C	D	E
KCGS550 and KCGS950	25" (63.5 cm)	2 7/8" (7.3 cm)	2 3/4" (6.9 cm)
All Other Models			3 1/8" (7.9 cm)


NOTES: After making the countertop cutout, some installations may require notching down the base cabinet side walls to clear the cooktop base. To avoid this modification, use a base cabinet with sidewalls wider than the cutout.

If cabinet has a drawer, a 4" (10.2 cm) depth clearance from the countertop to the top of the drawer (or other obstruction) in base cabinet is required. The drawer depth may need to be shortened to avoid interfering with the regulator.

IMPORTANT: If a built-in wall oven is to be installed below this cooktop, the grounded outlet and gas supply piping must be located in an adjacent cabinet.


This cooktop and its gas and electrical supply sources must be installed before the undercounter built-in wall oven is installed.

Product Dimensions

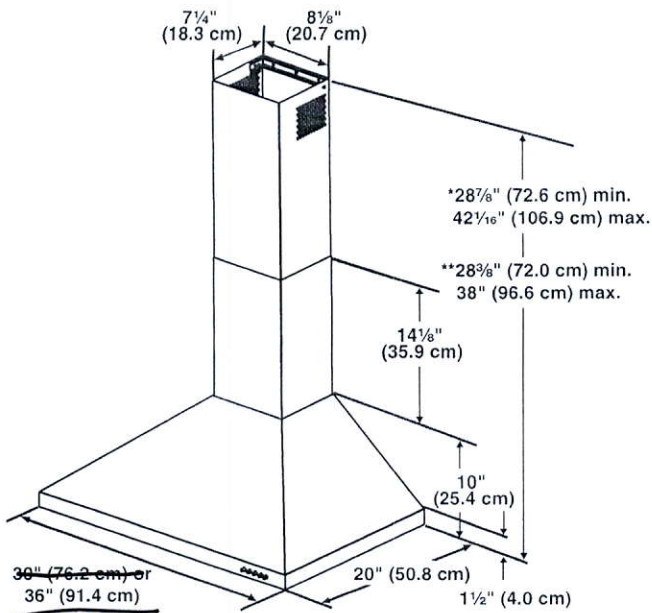

* For non-vented (recirculating) installations
** For vented installations

Cabinet Dimensions

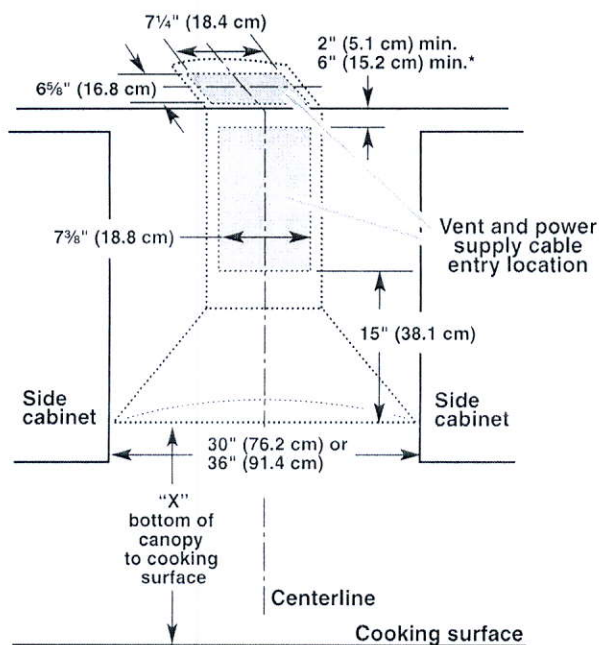

* For non-vented (recirculating) installations

IMPORTANT:

Minimum distance "X": 24" (61.0 cm) from electric cooking surface.
Minimum distance "X": 27" (68.6 cm) from gas cooking surfaces.
Suggested maximum distance "X": 36" (91.4 cm)

36"

The chimneys can be adjusted for different ceiling heights. See the following chart.

Vented Installations		
	Min. ceiling height	Max. ceiling height
Electric cooking surface	7' 5" (2.26 m)	9' 2" (2.79 m)
Gas cooking surface	7' 8" (2.34 m)	9' 2" (2.79 m)

Non-vented (recirculating) Installations		
	Min. ceiling height	Max. ceiling height
Electric cooking surface	7' 5" (2.26 m)	9' 6" (2.9 m)
Gas cooking surface	7' 8" (2.34 m)	9' 6" (2.9 m)

NOTE: The range hood chimneys are adjustable and designed to meet varying ceiling or soffit heights depending on the distance "X" between the bottom of the range hood and the cooking surface. For higher ceilings, a Stainless Steel Chimney Extension Kit Part Number W10337357 is available from your dealer or an authorized parts distributor. The chimney extension replaces the upper chimney shipped with the range hood.

Venting Requirements
(venting models only)

- Vent system must terminate to the outdoors, except for non-vented (recirculating) installations.
 - Do not terminate the vent system in an attic or other enclosed area.
 - Do not use 4" (10.2 cm) laundry-type wall cap.
 - Use metal vent only. Rigid metal vent is recommended. Plastic or metal foil vent is not recommended.
 - The length of vent system and number of elbows should be kept to a minimum to provide efficient performance.
- For the most efficient and quiet operation:**
- Use no more than three 90° elbows.
 - Make sure there is a minimum of 24" (61 cm) of straight vent between the elbows if more than 1 elbow is used.
 - Do not install 2 elbows together.
 - Use clamps to seal all joints in the vent system.
 - The vent system must have a damper. If the roof or wall cap has a damper, do not use the damper supplied with the range hood.
 - Use caulking to seal exterior wall or roof opening around the cap.
 - The size of the vent should be uniform.

Cold Weather Installations:

An additional backdraft damper should be installed to minimize backward cold air flow and a thermal break should be installed to minimize conduction of outside temperatures as part of the vent system. The damper should be on the cold air side of the thermal break.
The break should be as close as possible to where the vent system enters the heated portion of the house.

Makeup Air:


Local building codes may require the use of makeup air systems when using ventilation systems greater than specified CFM of air movement. The specified CFM varies from locale to locale. Consult your HVAC professional for specific requirements in your area.

~~27" (68.6 cm) and 30" (76.2 cm)~~
~~Microwave/Oven Combination~~

Ref. W10725683B
2/10/15

30 //

Lot 6

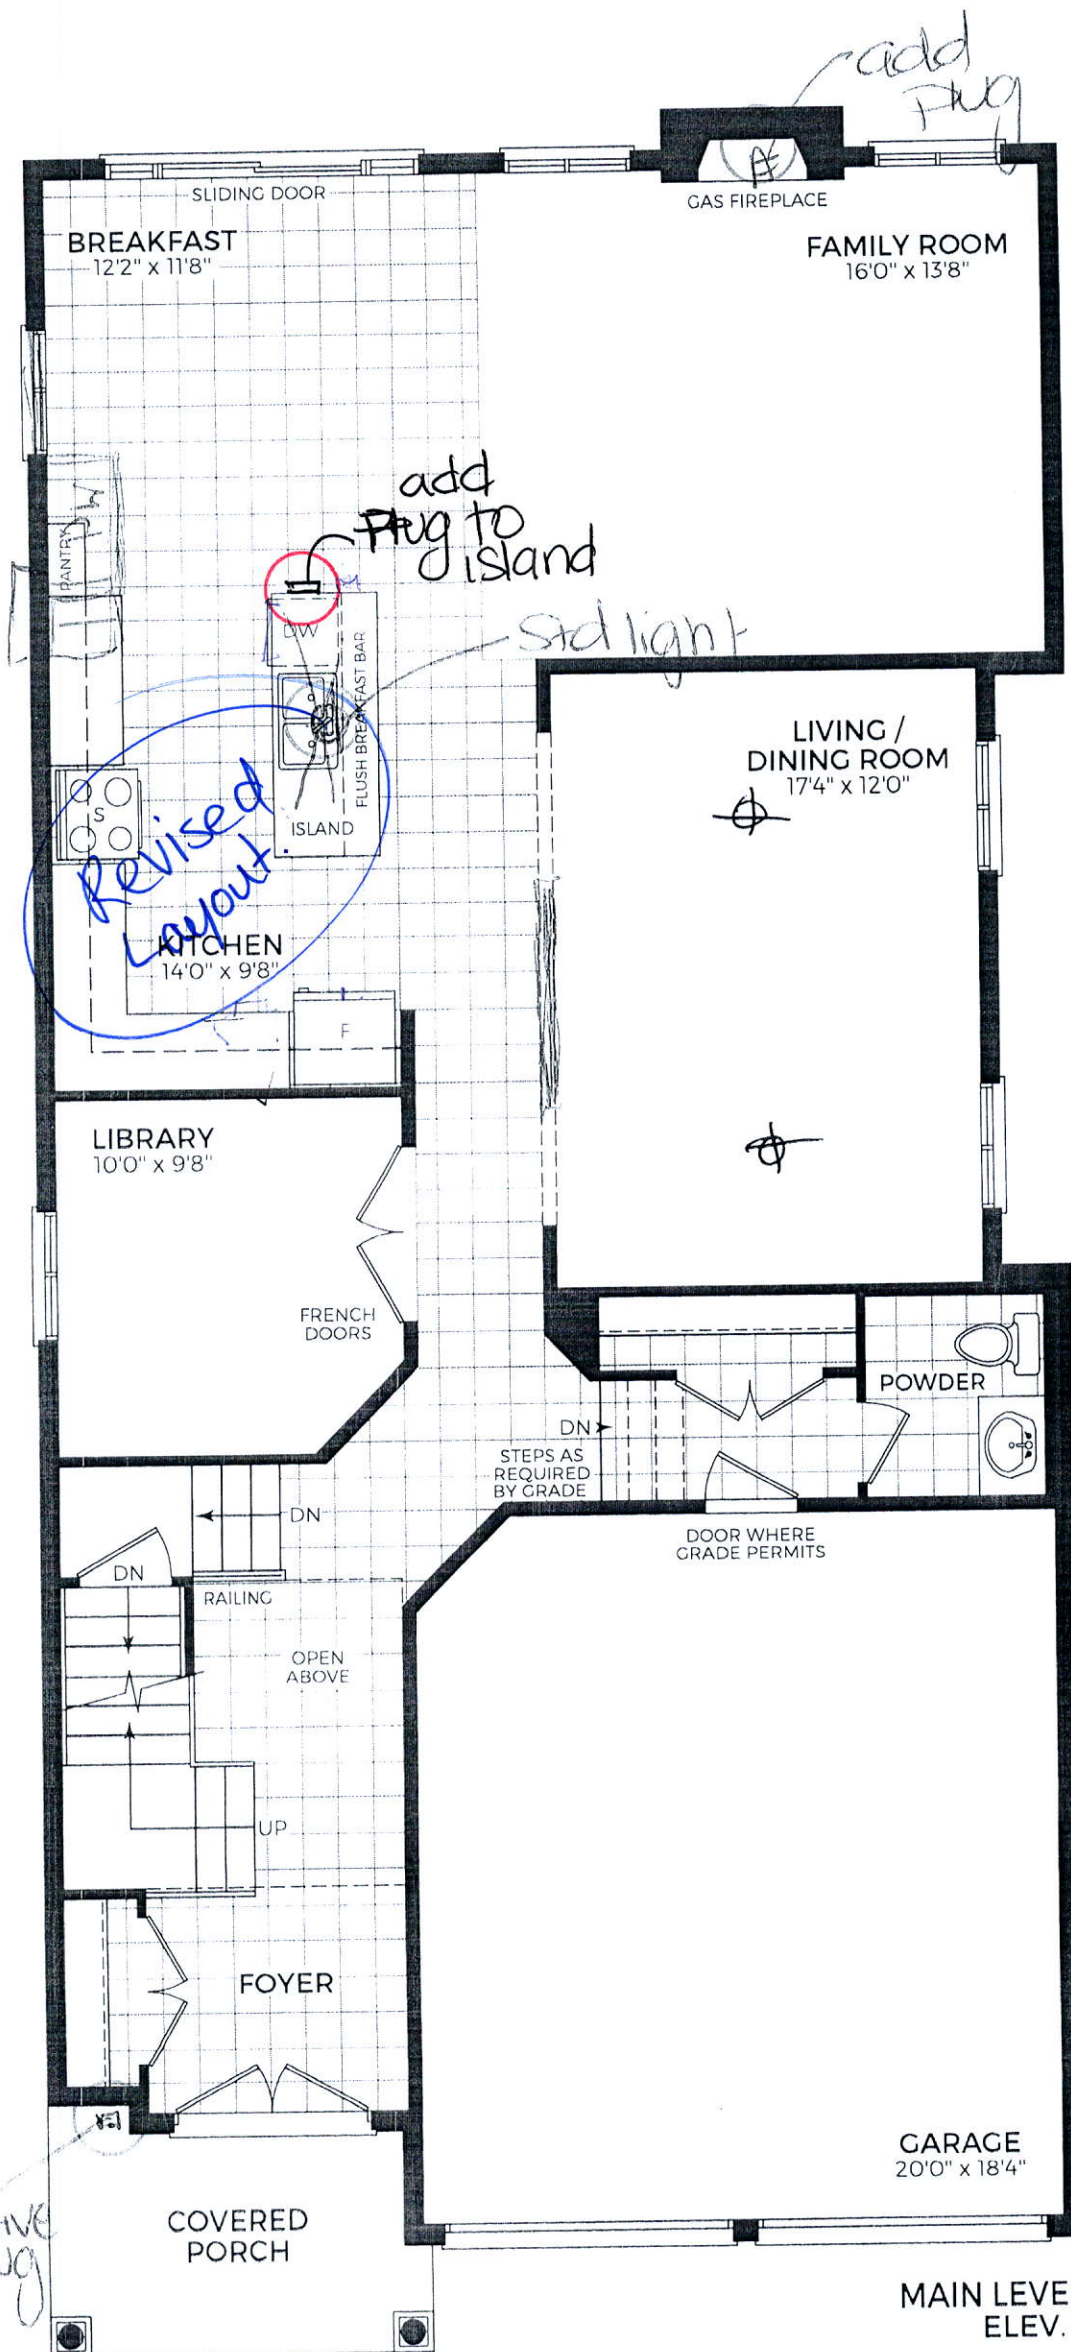

MAIN LEVEL
ELEV. 1


LOT #6 GRANELLI

THE ALBAS ON THORNDALE
CITY OF BRAMPTON

AMELIA 3 ELEVATION 1

REVISIONS:

1. REVISE LIVING/DINING ROOM ARCHWAY TO TWO 48" ARCHWAYS.
2. DELETE PANTRY AND EXTEND CABINETS 48" INTO BREAKFAST AREA. RELOCATE SINK/DISHWASHER FROM ISLAND.
3. RELOCATE WINDOW ABOVE SINK. REDUCE WINDOW HEIGHT TO 48".

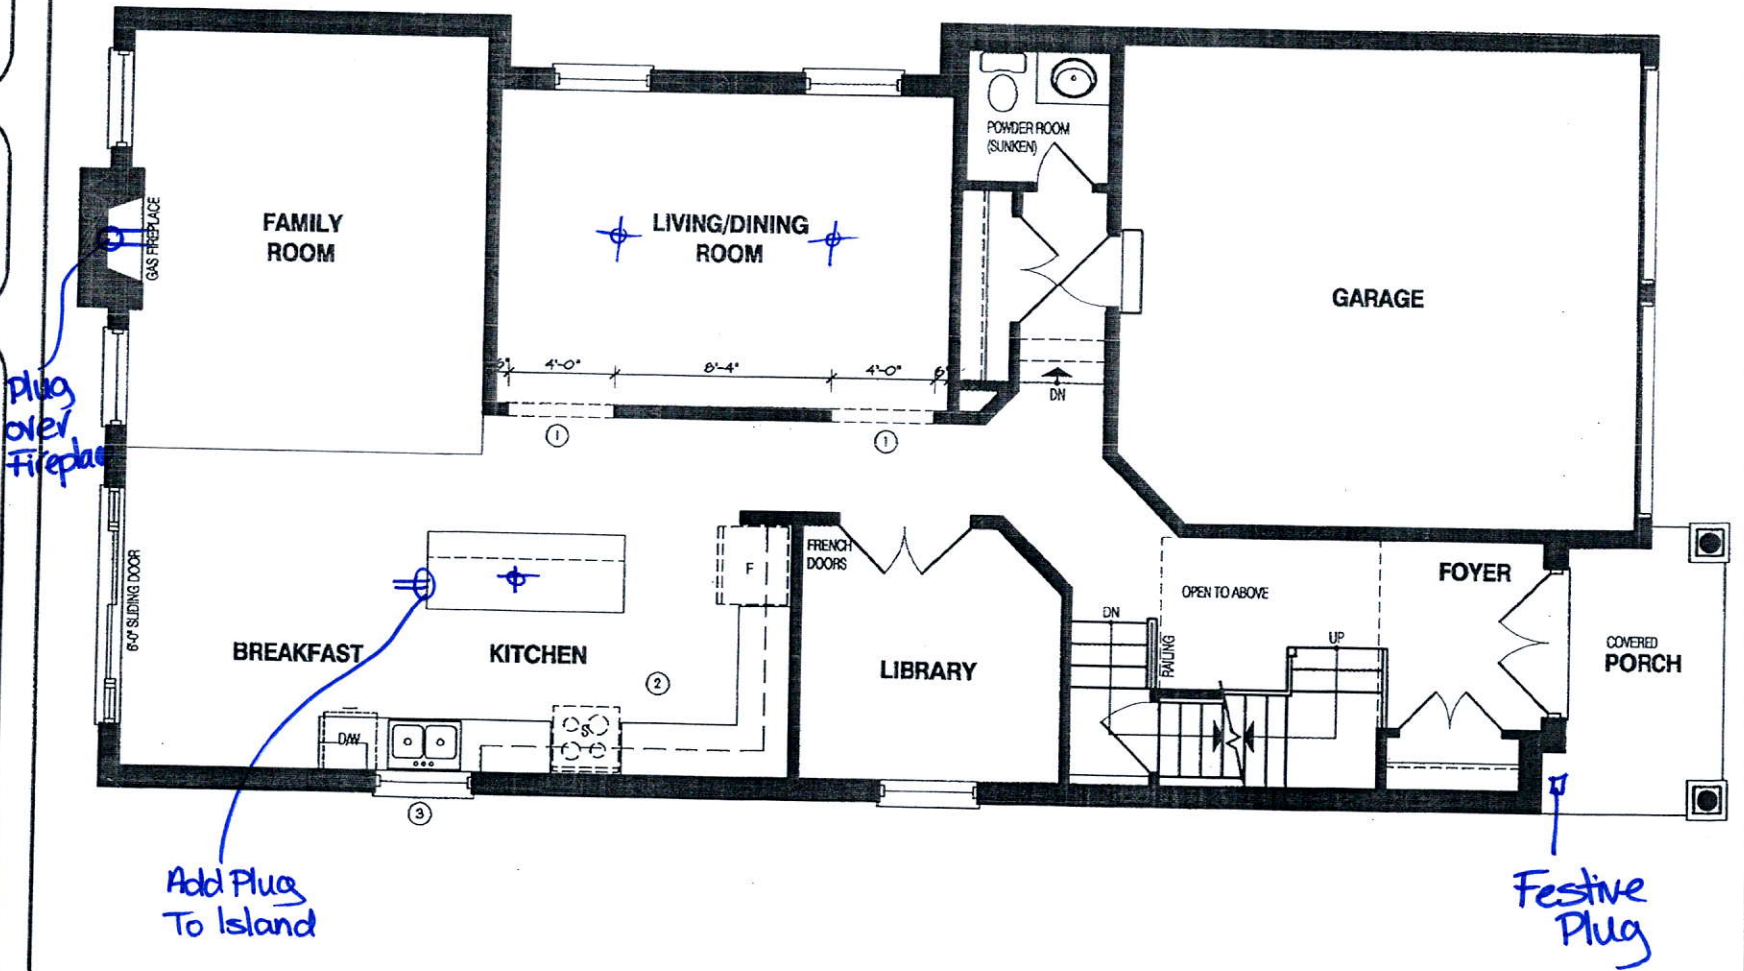

MAIN LEVEL

DISCLAIMERS: SKETCH NOT TO SCALE. DIMENSIONS, SPECIFICATIONS AND ARCHITECTURAL DETAILS SUBJECT TO MODIFICATION BY THE VENDOR. SKETCH IS ONLY FOR THE PURPOSE OF ILLUSTRATING REVISIONS REQUESTED BY THE PURCHASER AND ALL REVISIONS ARE SUBJECT TO VENDOR'S FINAL APPROVAL. ONLY REVISIONS ACCEPTED IN WRITING BY THE PURCHASER AND VENDOR ON A PURCHASER'S EXTRA SHEET WILL BE INCORPORATED INTO THE PLANS FILED WITH THE MUNICIPALITY. E. & O.E.

REGION
DESIGN
INC.

SCALE
BY
MB

N.T.S.
PAGE No.
2 OF 3



GREENYORK
HOMES


LOT #6 GRANELLI

THE ALBAS ON THORNDALE
CITY OF BRAMPTON

AMELIA 3 ELEVATION 1

REVISIONS:

1. REPLACE TUB WITH 60"X32" SHOWER IN ENSUITE 3.
2. REPLACE TUB WITH 60"X32" SHOWER IN MAIN BATHROOM.
3. FRAMELESS GLASS SHOWER IN MASTER ENSUITE.

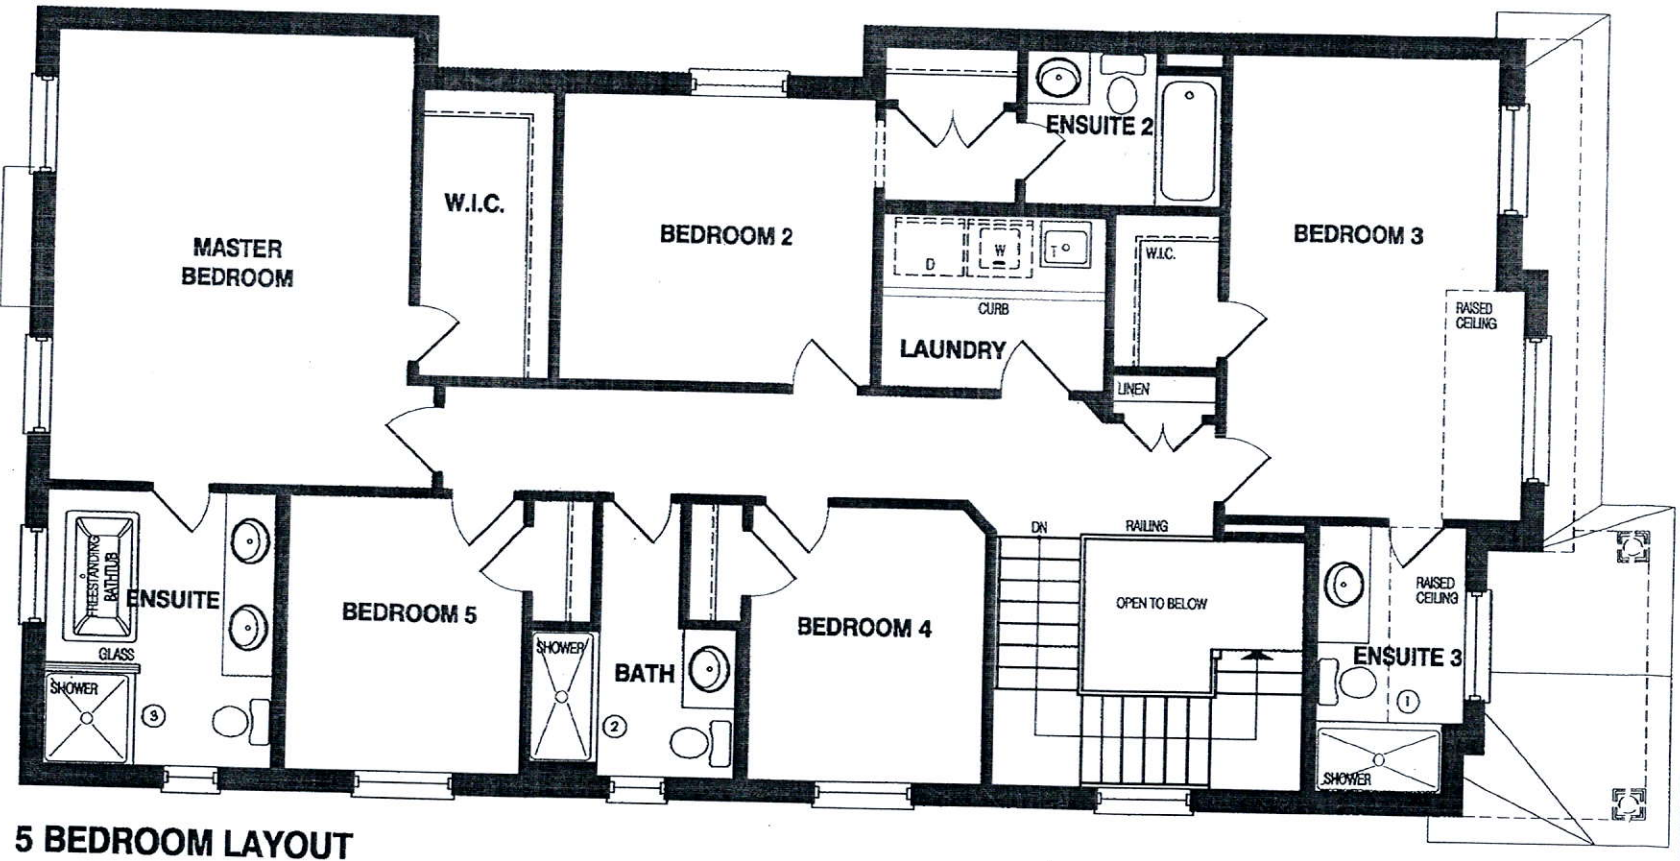

UPPER LEVEL

DISCLAIMERS: SKETCH NOT TO SCALE. DIMENSIONS, SPECIFICATIONS AND ARCHITECTURAL DETAILS SUBJECT TO MODIFICATION BY THE VENDOR. SKETCH IS ONLY FOR THE PURPOSE OF ILLUSTRATING REVISIONS REQUESTED BY THE PURCHASER AND ALL REVISIONS ARE SUBJECT TO VENDOR'S FINAL APPROVAL. ONLY REVISIONS ACCEPTED IN WRITING BY THE PURCHASER AND VENDOR ON A PURCHASER'S EXTRA SHEET WILL BE INCORPORATED INTO THE PLANS FILED WITH THE MUNICIPALITY. E. & O.E.

**REGION
DESIGN
INC.**

SCALE
BY
MB

PAGE No.
3 OF 3



**GREENYORK
HOMES**


LOT #6 GRANELLI

THE ALBAS ON THORNDALE
CITY OF BRAMPTON

AMELIA 3 ELEVATION 1

REVISIONS:

1. INCREASE TWO EXISTING BASEMENT WINDOWS TO 30"X24" SIZE.
2. ADD THREE NEW 30"X24" WINDOWS TO BASEMENT.

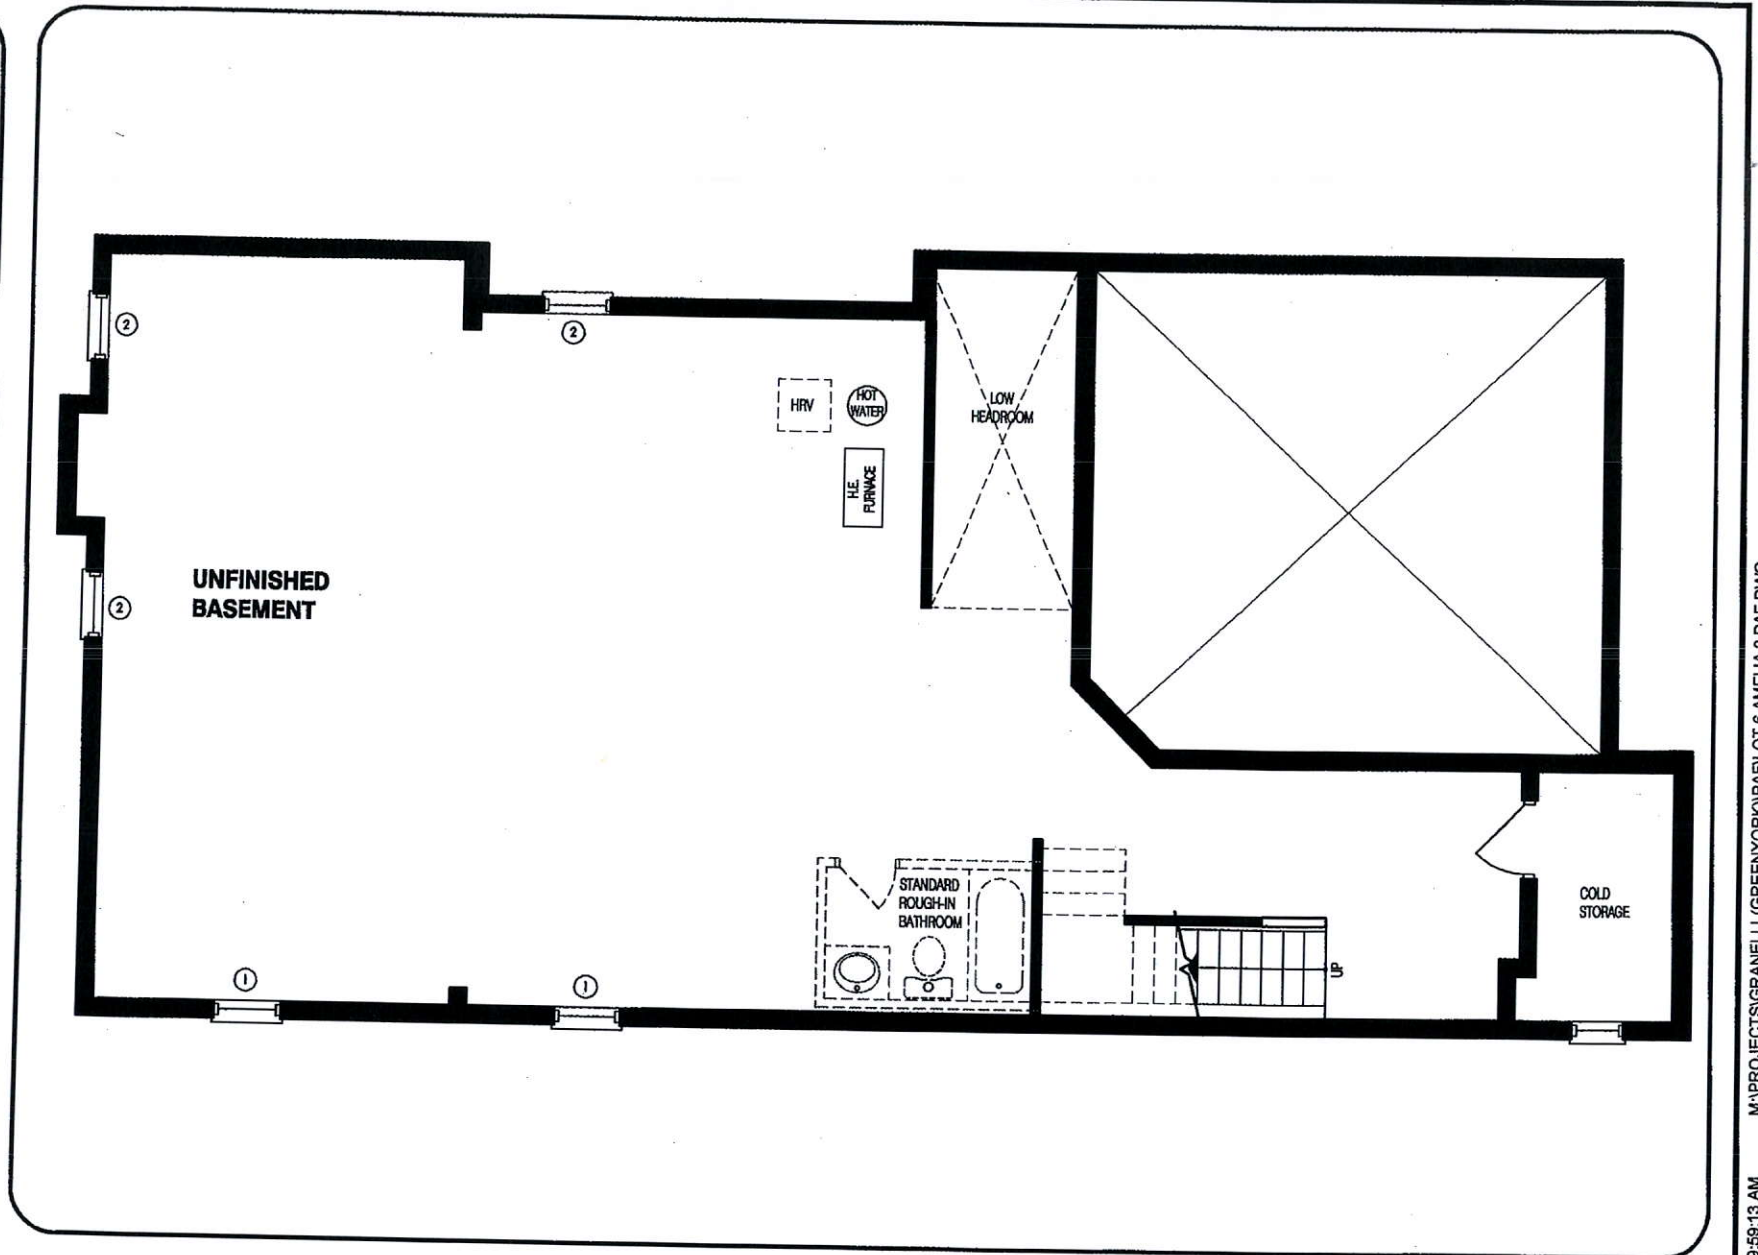

LOWER LEVEL

DISCLAIMERS: SKETCH NOT TO SCALE. DIMENSIONS, SPECIFICATIONS AND ARCHITECTURAL DETAILS SUBJECT TO MODIFICATION BY THE VENDOR. SKETCH IS ONLY FOR THE PURPOSE OF ILLUSTRATING REVISIONS REQUESTED BY THE PURCHASER AND ALL REVISIONS ARE SUBJECT TO VENDOR'S FINAL APPROVAL. ONLY REVISIONS ACCEPTED IN WRITING BY THE PURCHASER AND VENDOR ON A PURCHASER'S EXTRA SHEET WILL BE INCORPORATED INTO THE PLANS FILED WITH THE MUNICIPALITY. E. & O.E.

REGION
DESIGN
INC.

SCALE

N.T.S.

BY
MB

PAGE No.
1 OF 3



GREENYORK
HOMES