


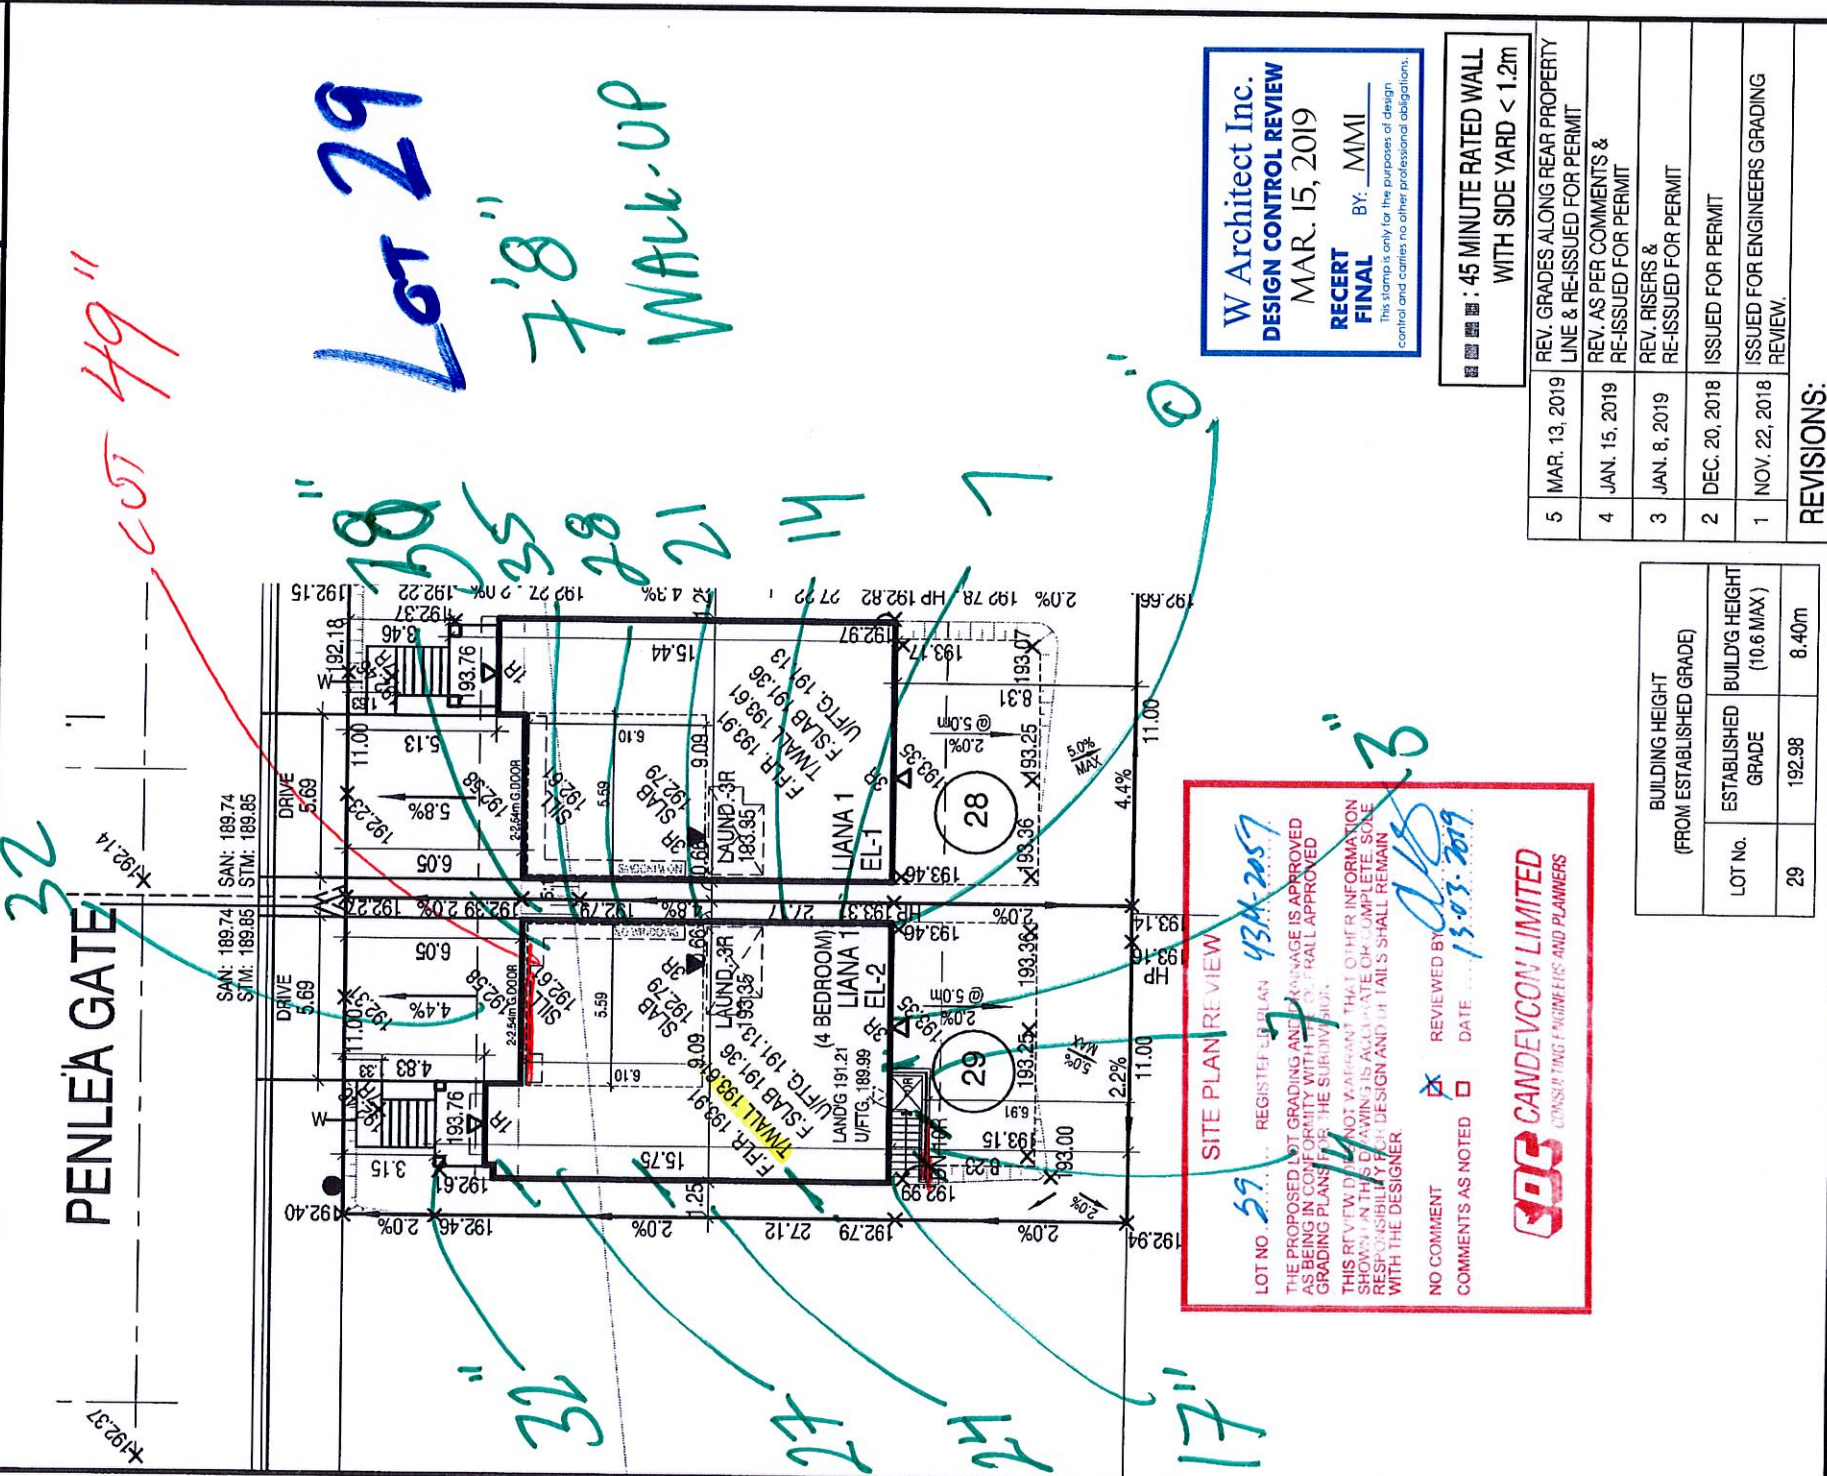

W Architect Inc.
DESIGN CONTROL REVIEW
MAR. 15, 2019
RECEIVED BY: MMI
This stamp is only for the purposes of design control and carries no other professional obligations.

 : 45 MINUTE RATED WALL WITH SIDE YARD < 1.2m		
5	MAR. 13, 2019	REV. GRADES ALONG REAR PROPERTY LINE & RE-ISSUED FOR PERMIT
4	JAN. 15, 2019	REV. AS PER COMMENTS & RE-ISSUED FOR PERMIT
3	JAN. 8, 2019	REV. RISERS & RE-ISSUED FOR PERMIT
2	DEC. 20, 2018	ISSUED FOR PERMIT
1	NOV. 22, 2018	ISSUED FOR ENGINEERS GRADING REVIEW.
REVISIONS:		

BUILDING HEIGHT (FROM ESTABLISHED GRADE)		
LOT No.	ESTABLISHED GRADE	BUILD'G HEIGHT (10.6 MAX.)
29	192.98	8.40m



 GREENYORK
— HOMES —



LOT No. 29

REG. PLAN

PLAN OF SUBDIVISION OF PART OF BLOCK 203
 PLAN 43M-1677 AND PART OF BLOCK 111,
 PLAN 43M-1712 CITY OF BRAMPTON
 REGIONAL MUNICIPALITY OF PEEI

jardin
DESIGN GROUP INC.

64 JARDIN DR. SUITE 3A
VAUGHAN ONT. L4K 3P3
TEL: 905 660-3377 FAX: 905 660-3713
EMAIL: info@jardindesign.ca

3.2.4.4 The building code
 2103 BCIN
 Signature
 Name
 IR-REGISTRATION INFORMATION
 Required unless division is exempt under Division C, Subsection
 3.2.4.4 of the building code
 27763
 jardin design group inc.

THE CONTRACTOR SHALL CHECK AND VERIFY ALL DIMENSIONS AND CONDITIONS OF THE EXISTING STRUCTURE PRIOR TO CONSTRUCTION. ANY DISCREPANCIES SHALL BE REPORTED TO JANTON DESIGN GROUP INC. PRIOR TO COMMENCEMENT OF WORK. JANTON DESIGN GROUP INC. IS NOT RESPONSIBLE FOR THE ACCURACY OF SURVEY INFORMATION OR ENGINEERING INFORMATION PROVIDED BY THE CHAIRMAN OR OTHER CONSULTANTS. STAFFED PRIOR TO THE ISSUANCE OF A BILLING INVOICES. REFER TO THE APPROPRIATE ENGINEERING DRAWINGS FOR THE PROCEEDING WITH WORK.

AS CONSTRUCTED IN CRTS MUST BE VERIFIED PRIOR TO POURING FOOTINGS. JAYCON DESIGN GROUP INC. HAS NOT BEEN RETAINED TO CARRY OUT GENERAL REVIEW OF THE WORK AND ASSUMES NO RESPONSIBILITY FOR THE FAILURE OF THE CONTRACTOR'S SUBCONTRACTOR TO CARRY OUT THE WORK IN ACCORDANCE WITH THE CONTRACT DOCUMENTS.