



19-Mar-21

PRE-Sales Selection Sheet  
CHECKLIST

1 of 16  
C1

|                                                                      |       |                                 |
|----------------------------------------------------------------------|-------|---------------------------------|
| LOT                                                                  | 02211 | 20-2070-AL ELEV A THE APPLEDALE |
| PURCHASERS: VELITCHKA APOSTOLOVA-GILBERT    CONTACT NO: 416-949-7283 |       |                                 |
| VENDOR:    HEATHWOOD HOMES (WHITBY) LIMITED                          |       |                                 |

MODIFIED LOWER LEVEL REMOVE WALL BETWEEN REC ROOM AND BEDRO  
COFFERED CEILLING -DINING ROOM  
COFFERED CEILLING -GREAT ROOM

- ☒ FINISHED BASEMENT
- ☐ COLD CELLAR

UPGRADED / MODIFIED ELEVATION

- ☐ CORNER UPGRADE
- ☐ SIDE UPGRADE
- ☒ REAR UPGRADE
- ☐ WALK OUT DECK
- ☐ WALK OUT BASEMENT

CEILING UPGRADE - SMOOTH OR KNOCKDOWN

- ☒ MAIN FLOOR
- ☐ SECOND FLOOR
- ☐ BASEMENT

ADDITIONAL ROUGH-INS

- ☐ 200 AMP SERVICE
- ☐ WET BAR ROUGH-IN
- ☒ HUMIDIFIER

GAS ROUGH-IN

- ☒ STOVE
- ☒ BBQ
- ☐ DRYER
- ☐ ADDITIONAL FIREPLACE

KITCHEN: HOODFAN VENTING SIZE

- ☒ 6in Round Duct
- ☐ 8in Round Duct

FULL BASEMENT STAIRS:

ALL OAK

UPPER BASEMENT STAIRS:

N/A

LOWER BASEMENT STAIRS:

N/A

MAIN STAIRS:

ALL OAK

MEDIA STAIRS (if applicable):

N/A

LOFT STAIRS (if applicable):

N/A

|                |              |               |                                  |
|----------------|--------------|---------------|----------------------------------|
| March 19/21    | Signature on | March 19/21   | IRIT SALEM                       |
| Date           | Purchaser    | Date          | Décor Consultant                 |
| File by e-mail |              | - APPROVED -  |                                  |
| Date           | Purchaser    | Date          | Approved                         |
|                |              | 03-10-2021    | mylaren                          |
|                |              | Date Approved | HEATHWOOD HOMES (WHITBY) LIMITED |



19-Mar-21

# SCHEDULE "E"

2 of 16

Addendum forms part of, and is to be read with the attached offer to Purchase for:

|             |                                  |                                  |
|-------------|----------------------------------|----------------------------------|
| LOT         | O2241                            | 20-2070-AL ELEV A THE APPLIEDALE |
| PURCHASERS: | VELITCHKA APOSTOLOVA-GILBERT     | CONTACT NO: 416-949-7283         |
| VENDOR:     | HEATHWOOD HOMES (WHITBY) LIMITED |                                  |

The following items are included in the Agreement of Purchase and Sales, and are from Vendors standard samples:

## Appliances

|   |   |   |        |
|---|---|---|--------|
| 2 | - | CYCLONE 30" STAINLESS CHIMNEY HOOD FAN MODEL SCB51430   | Qty: 1 |
| 2 | - | UPCOUNTRY SERIES WHIRLPOOL APPLIANCE PACKAGE: 20 CU FT FRIDGE, 30" CERAMIC GLASS TOP SLIDE IN TOP STOVE, 24" BUILT-IN DISHWASHER AND WHITE FRONT LOADING WASHER/DRYER- SINGLES<br>In Appliances Pages 11-16 | Qty: 1 |

Note: See new specs for Built-

## Heating / Air

|    |   |                                             |        |
|----|---|---------------------------------------------|--------|
| 19 | - | SUPPLY AND INSTALL CENTRAL AIR CONDITIONING | Qty: 1 |
|----|---|---------------------------------------------|--------|

## Modifications

|    |   |   |        |
|----|---|---|--------|
| 40 | - | DELETE WALL AND DOOR BETWEEN BEDROOM AND RECREATION ROOM IN FINISHED LOWER LEVEL. CLOSET TO REMAIN. SEE SKETCH # 1 PAGE 7 | Qty: 1 |
| 40 | - | DELETE THE DOOR FROM BASEMENT BEDROOM TO BATHROOM.<br>SEE SKETCH # 1 PAGE 7                                               | Qty: 1 |

## Security

|    |   |                                                                          |        |
|----|---|--------------------------------------------------------------------------|--------|
| 28 | - | TOTAL HOME PACKAGE AS PER SCHEDULE A-2 OF AGREEMENT OF PURCHASE AND SALE | Qty: 1 |
|----|---|--------------------------------------------------------------------------|--------|

## X\_Credits

|    |   |   |        |
|----|---|---|--------|
| 38 | - | FIVE HUNDRED DOLLARS (\$500.00) BY CHEQUE ON CLOSING TO CORRADO AND MARY INGARAO AT 52 GETTY STREET, WHITBY ONTARIO (647-201-5239) AND FIVE HUNDRED DOLLARS (\$500.00) IN UPGRADES AT DÉCOR TO THE PURCHASER OF LOT 2211 (NO CASH VALUE) | Qty: 1 |
|----|---|---|--------|

|             |                   |               |                                  |
|-------------|-------------------|---------------|----------------------------------|
| March 19/21 | Signature on file | March 19/21   | IRIT Salem                       |
| Date        | Purchaser         | Date          | Décor Consultant                 |
|             | by e-mail         |               |                                  |
| Date        | Purchaser         |               | M. Rosen                         |
| Page 1 of 1 |                   | Date Approved | HEATHWOOD HOMES (WHITBY) LIMITED |



PRE-Sales Selection Sheet

3 of 10

19-Mar-21

LOT 02211

20-2070-ALEVA THE APPLEDALE

PURCHASERS: VELITCHKA APOSTOLOVA-GILBERT CONTACT NO: 416-949-7283

VENDOR: HEATHWOOD HOMES (WHITBY) LIMITED

HST # 1405 18937 RT0001

It is herein understood and agreed between the undersigned parties hereto that the following changes shall be made to the above mentioned Agreement of Purchase and Sale in accordance with the agreement and except for such changes noted below, all other terms and conditions in the Agreement of Purchase and Sale shall remain as stated herein: It is further understood that and agreed that all changes and additions shall be installed as per builder's specifications, location and available selections. The Purchaser hereby agrees to purchase the following extras:

AMOUNT:

Cabinetry

7997 Optional Upgrade Classic Series Built - Qty: 1

Ins

Optional Upgrade VIKING I/II/III

CLASSIC SERIES BUILT-IN KITCHEN SEE SKETCH # 3 PAGE 9 AND APPLIANCE SPECS PAGES 11-16

3989 Optional Extras KITCHEN Qty: 1

11A- Upper angle corner per unit Viking

SEE SKETCH #'S 2 AND 3 PAGES 8 AND 9

Cabinetry / Electrical

7929 Optional Extra Kitchen Qty: 1

Kitchen lower valance trim with light including switch (Luminiz LED slimline strip light)

Electrical

11 Qty: 1

- 20 POT LIGHTS PER SCHEDULE "A";
- BASEMENT REC ROOM - 5 X POT LIGHTS IN THE BASEMENT - USE SEPARATE SWITCH (ON A DIMMER SWITCH)
- GREAT ROOM - 6 X POT LIGHTS-USE EXISTING SWITCH PLUG (ADD A DIMMER SWITCH)
- KITCHEN - 3 X POT LIGHTS USE SEPARATE SWITCH
- DINING ROOM - 3 X POT LIGHTS ON A SEPARATE SWITCH
- MAIN HALLWAY 3- POT LIGHTS ON STANDARD 3 WAY SWITCH
- SEE SKETCH #'S 1 AND 2 PAGES 7 AND 8

1. This Sales Selection Sheet when properly executed forms part of our Agreement of Purchase and Sale.
2. All extras and upgrades listed above are subject to Construction Progress and Architectural and Municipal requirements.
3. In the event the Vendor is unable to incorporate the work approved above in the construction of the house for any reason whatsoever, the Vendor will not be liable to the Purchaser in any way. The monies paid for any changes or optional extras not proceeded with shall be returned to the Purchaser, without interest. The cost of options or extras is non-refundable in all other circumstances. If for any reason whatsoever the Agreement of Purchase and Sale is not completed, the total cost of work approved above will be retained by the Vendor.
4. The Vendor reserves the right to substitute above materials and equipment with that of equal or better quality.
5. Purchaser acknowledges that items may not be exactly as shown. Variations from the Vendor's samples may occur in finished materials due to normal production processes. Vendor is not responsible for shade difference which may occur from different dye lots or wood grains. Variations from the Vendor's samples will occur with natural materials such as wood, marble, granite, hardwood and brick.
6. The Vendor reserves the right to select Grout & Thresholds that best suits the Tile selected.
7. Selections will not be processed unless signed by Heathwood Homes Head Office.
8. The selections made on this schedule are final and cannot be changed once submitted.
9. The Purchaser has checked and acknowledges the accuracy of this schedule.

|             |                   |               |                                  |
|-------------|-------------------|---------------|----------------------------------|
| March 19/21 | Signature on file | March 19/21   | RET SALEM                        |
| Date        | Purchaser         | Date          | Décor Consultant                 |
|             | by e-mail         |               | <i>M. Rosen</i>                  |
| Date        | Purchaser         | Date Approved | HEATHWOOD HOMES (WHITBY) LIMITED |
|             |                   |               |                                  |



19-Mar-21

PRE-Sales Selection Sheet

4 of 16

|                                                                   |                                                          |                                 |
|-------------------------------------------------------------------|----------------------------------------------------------|---------------------------------|
| LOT                                                               | 02211                                                    | 20-2070-ALELEV A THE APPLIEDALE |
| PURCHASERS: VELITCHKA APOSTOLOVA-GILBERT CONTACT NO: 416-949-7283 |                                                          |                                 |
| VENDOR:                                                           | HEATHWOOD HOMES (WHITBY) LIMITED HST # 1405 18937 RT0001 |                                 |

It is herein understood and agreed between the undersigned parties hereto that the following changes shall be made to the above mentioned Agreement of Purchase and Sale in accordance with the agreement and except for such changes noted below, all other terms and conditions in the Agreement of Purchase and Sale shall remain as stated herein: It is further understood that and agreed that all changes and additions shall be installed as per builder's specifications, location and available selections. The Purchaser hereby agrees to purchase the following extras:

AMOUNT:

|     |   |        |
|-----|---|--------|
| 898 | Optional Extras                                                                                       | Qty: 2 |
|     | Decora Dimmer Switch with ON and OFF (120V) - single pole                                             |        |
|     | GREAT ROOM - TO BE USED FOR THE POT LIGHTS                                                            |        |
|     | LOWER LEVEL RECREATION ROOM -TO BE USED FOR THE POT LIGHTS                                            |        |
|     | SEE SKETCH #'S 1 AND 2 PAGES 7 AND 8                                                                  |        |
| 893 | Optional Extras                                                                                       | Qty: 2 |
|     | FOYER/VESTIBULE                                                                                       |        |
|     | Extra wall interior outlet on Existing Circuit (does not include kitchen outlets)                     |        |
|     | 2 X ELECTRICAL OUTLETS IN FOYER INSTALL AT STANDARD HEIGHT FROM FLOOR                                 |        |
|     | SEE SKETCH # 2 PAGE 8                                                                                 |        |
| 11  | FOYER/VESTIBULE                                                                                       | Qty: 1 |
|     | STANDARD LIGHT IN THE FOYER TO BE ON SEPARATE SWITCH (PART OF POT LIGHT PACKAGE ) SKETCH # 2 PAGE 7   |        |
| 893 | Optional Extras                                                                                       | Qty: 1 |
|     | GREAT ROOM                                                                                            |        |
|     | Extra wall interior outlet on Existing Circuit (does not include kitchen outlets)                     |        |
|     | TO BE INSTALLED ABOVE THE FIREPLACE 70" +/- FROM FLOOR                                                |        |
|     | SEE SKETCH # 2 PAGE 8                                                                                 |        |
| 889 | KITCHEN                                                                                               | Qty: 1 |
|     | RELOCATE STANDARD 240V 40AMP STOVE ELECTRICAL TO THE BUILT-IN MICRO/OVEN LOCATION                     |        |
|     | SEE SKETCH # 3 PAGE 9 SPEC PAGE 13                                                                    |        |
| 889 | MAIN FLOOR                                                                                            | Qty: 2 |
|     | RELOCATE STD. KITCHEN LIGHT TO BE ROUGH IN CAP LIGHT ABOVE BREAKFAST BAR- USE STANDARD KITCHEN SWITCH |        |
|     | RELOCATE HALL LIGHT INTO THE HALL CLOSET                                                              |        |
|     | SEE SKETCH # 2 PAGE 8                                                                                 |        |

1. This Sales Selection Sheet when properly executed forms part of our Agreement of Purchase and Sale.
2. All extras and upgrades listed above are subject to Construction Progress and Architectural and Municipal requirements.
3. In the event the Vendor is unable to incorporate the work approved above in the construction of the house for any reason whatsoever, the Vendor will not be liable to the Purchaser in any way. The monies paid for any changes or optional extras not proceeded with shall be returned to the Purchaser, without interest. The cost of options or extras is non-refundable in all other circumstances. If for any reason whatsoever the Agreement of Purchase and Sale is not completed, the total cost of work approved above will be retained by the Vendor.
4. The Vendor reserves the right to substitute above materials and equipment with that of equal or better quality.
5. Purchaser acknowledges that items may not be exactly as shown. Variations from the Vendor's samples may occur in finished materials due to normal production processes. Vendor is not responsible for shade difference which may occur from different dye lots or wood grains. Variations from the Vendor's samples will occur with natural materials such as wood, marble, granite, hardwood and brick.
6. The Vendor reserves the right to select Grout & Thresholds that best suits the Tile selected.
7. Selections will not be processed unless signed by Heathwood Homes Head Office.
8. The selections made on this schedule are final and cannot be changed once submitted.
9. The Purchaser has checked and acknowledges the accuracy of this schedule.

|             |                   |               |                                  |
|-------------|-------------------|---------------|----------------------------------|
| March 19/21 | Signature on file | March 19/21   | IRIT SALEM                       |
| Date        | Purchaser         | - APPROVED -  | Décor Consultant                 |
|             | by e-mail         |               | <i>m.rosen</i>                   |
| Date        | Purchaser         | Date Approved | HEATHWOOD HOMES (WHITBY) LIMITED |



19-Mar-21

PRE-Sales Selection Sheet  
5 of 10

|                                                                      |                                                             |                                  |
|----------------------------------------------------------------------|-------------------------------------------------------------|----------------------------------|
| LOT                                                                  | 02211                                                       | 20-2070-AL ELEV A THE APPLIEDALE |
| PURCHASERS: VELITCHKA APOSTOLOVA-GILBERT    CONTACT NO: 416-949-7283 |                                                             |                                  |
| VENDOR:                                                              | HEATHWOOD HOMES (WHITBY) LIMITED    HST # 1405 18937 RT0001 |                                  |

It is herein understood and agreed between the undersigned parties hereto that the following changes shall be made to the above mentioned Agreement of Purchase and Sale in accordance with the agreement and except for such changes noted below, all other terms and conditions in the Agreement of Purchase and Sale shall remain as stated herein: It is further understood that and agreed that all changes and additions shall be installed as per builder's specifications, location and available selections. The Purchaser hereby agrees to purchase the following extras:

AMOUNT:

|                                                                         |                 |           |        |
|-------------------------------------------------------------------------|-----------------|-----------|--------|
| 897                                                                     | Optional Extras | MAIN HALL | Qty: 1 |
| Additional switch                                                       |                 |           |        |
| TO BE USED FOR THE RELOCATED ELECTRICAL LIGHT INTO THE MAIN HALL CLOSET |                 |           |        |
| SEE SKETCH # 2    PAGE 8                                                |                 |           |        |

Heating / Air

|   |                 |         |        |
|---|-----------------|---------|--------|
| 5863   | Optional Extras |         | Qty: 1 |
| ROUGH-IN GAS LINE FOR BBQ AT MAIN FLOOR UP TO 40' (Quick Connect Not Included)                                 |                 |         |        |
| SEE SKETCH # 2    PAGE 8 LOCATION MAY VARY DUE TO SITE CONDITIONS                                              |                 |         |        |
| 5865   | Optional Extras | KITCHEN | Qty: 1 |
| ROUGH-IN GAS LINE FOR GAS STOVE AT MAIN FLOOR                                                                  |                 |         |        |
| (See specs) (Hook-up not included)                                                                             |                 |         |        |
| Leave standard 120 volt electrical outlet on a separate circuit.                                               |                 |         |        |
| SKETCH #'S 2 AND 3    PAGES 8 AND 9 (NOTE: STANDARD 240V PLUG TO BE RELOCATED TO BUILT-IN MICRO/OVEN LOCATION) |                 |         |        |

Structured Wiring

|                                                         |                |            |        |
|---------------------------------------------------------|----------------|------------|--------|
| 924                                                     | Optional Extra | GREAT ROOM | Qty: 1 |
| Conduit Pipe to above fireplace Rough-in                |                |            |        |
| TO BE INSTALLED ABOVE THE FIRE PLACE 70" +/- FROM FLOOR |                |            |        |
| SEE SKETCH # 2    PAGE 8                                |                |            |        |

1. This Sales Selection Sheet when properly executed forms part of our Agreement of Purchase and Sale.
2. All extras and upgrades listed above are subject to Construction Progress and Architectural and Municipal requirements.
3. In the event the Vendor is unable to incorporate the work approved above in the construction of the house for any reason whatsoever, the Vendor will not be liable to the Purchaser in any way. The monies paid for any changes or optional extras not proceeded with shall be returned to the Purchaser, without interest. The cost of options or extras is non-refundable in all other circumstances. If for any reason whatsoever the Agreement of Purchase and Sale is not completed, the total cost of work approved above will be retained by the Vendor.
4. The Vendor reserves the right to substitute above materials and equipment with that of equal or better quality.
5. Purchaser acknowledges that items may not be exactly as shown. Variations from the Vendor's samples may occur in finished materials due to normal production processes. Vendor is not responsible for shade difference which may occur from different dye lots or wood grains. Variations from the Vendor's samples will occur with natural materials such as wood, marble, granite, hardwood and brick.
6. The Vendor reserves the right to select Grout & Thresholds that best suits the Tile selected.
7. Selections will not be processed unless signed by Heathwood Homes Head Office.
8. The selections made on this schedule are final and cannot be changed once submitted.
9. The Purchaser has checked and acknowledges the accuracy of this schedule.

|             |                   |               |                                  |
|-------------|-------------------|---------------|----------------------------------|
| March 19/21 | Signature on file | March 19/21   | JRIT Salem                       |
| Date        | Purchaser         | Date          | Décor Consultant                 |
| by e-mail   |                   | myRozen       |                                  |
| Date        | Purchaser         | Date Approved | HEATHWOOD HOMES (WHITBY) LIMITED |



19-Mar-21

PRE-Sales Selection Sheet

0 of 10

LOT 02211

20-2070-AL ELEV A THE APPLEDALE

PURCHASERS: VELITCHKA APOSTOLOVA-GILBERT CONTACT NO: 416-949-7283

VENDOR: HEATHWOOD HOMES (WHITBY) LIMITED

HST # 1405 18937 RT0001

It is herein understood and agreed between the undersigned parties hereto that the following changes shall be made to the above mentioned Agreement of Purchase and Sale in accordance with the agreement and except for such changes noted below, all other terms and conditions in the Agreement of Purchase and Sale shall remain as stated herein: It is further understood that and agreed that all changes and additions shall be installed as per builder's specifications, location and available selections. The Purchaser hereby agrees to purchase the following extras:

AMOUNT:

1. This Sales Selection Sheet when properly executed forms part of our Agreement of Purchase and Sale.
2. All extras and upgrades listed above are subject to Construction Progress and Architectural and Municipal requirements.
3. In the event the Vendor is unable to incorporate the work approved above in the construction of the house for any reason whatsoever, the Vendor will not be liable to the Purchaser in any way. The monies paid for any changes or optional extras not proceeded with shall be returned to the Purchaser, without interest. The cost of options or extras is non-refundable in all other circumstances. If for any reason whatsoever the Agreement of Purchase and Sale is not completed, the total cost of work approved above will be retained by the Vendor.
4. The Vendor reserves the right to substitute above materials and equipment with that of equal or better quality.
5. Purchaser acknowledges that items may not be exactly as shown. Variations from the Vendor's samples may occur in finished materials due to normal production processes. Vendor is not responsible for shade difference which may occur from different dye lots or wood grains. Variations from the Vendor's samples will occur with natural materials such as wood, marble, granite, hardwood and brick.
6. The Vendor reserves the right to select Grout & Thresholds that best suits the Tile selected.
7. Selections will not be processed unless signed by Heathwood Homes Head Office.
8. The selections made on this schedule are final and cannot be changed once submitted.
9. The Purchaser has checked and acknowledges the accuracy of this schedule.

March 19 / 21

March 19 / 21

IRIT SALEM

Date Purchaser

Décor Consultant

Date Purchaser

Date Approved HEATHWOOD HOMES (WHITBY) LIMITED


C-2 COUNTRY LANE  
LOT 2211  
20-2070 ALT ELEV. A  
THE APPLIEDALE

The Appliedale

ELEVATION A: 2,569 SQUARE FEET  
(Includes 499 square feet of finished lower level)

7 of 16

Sketch # 1

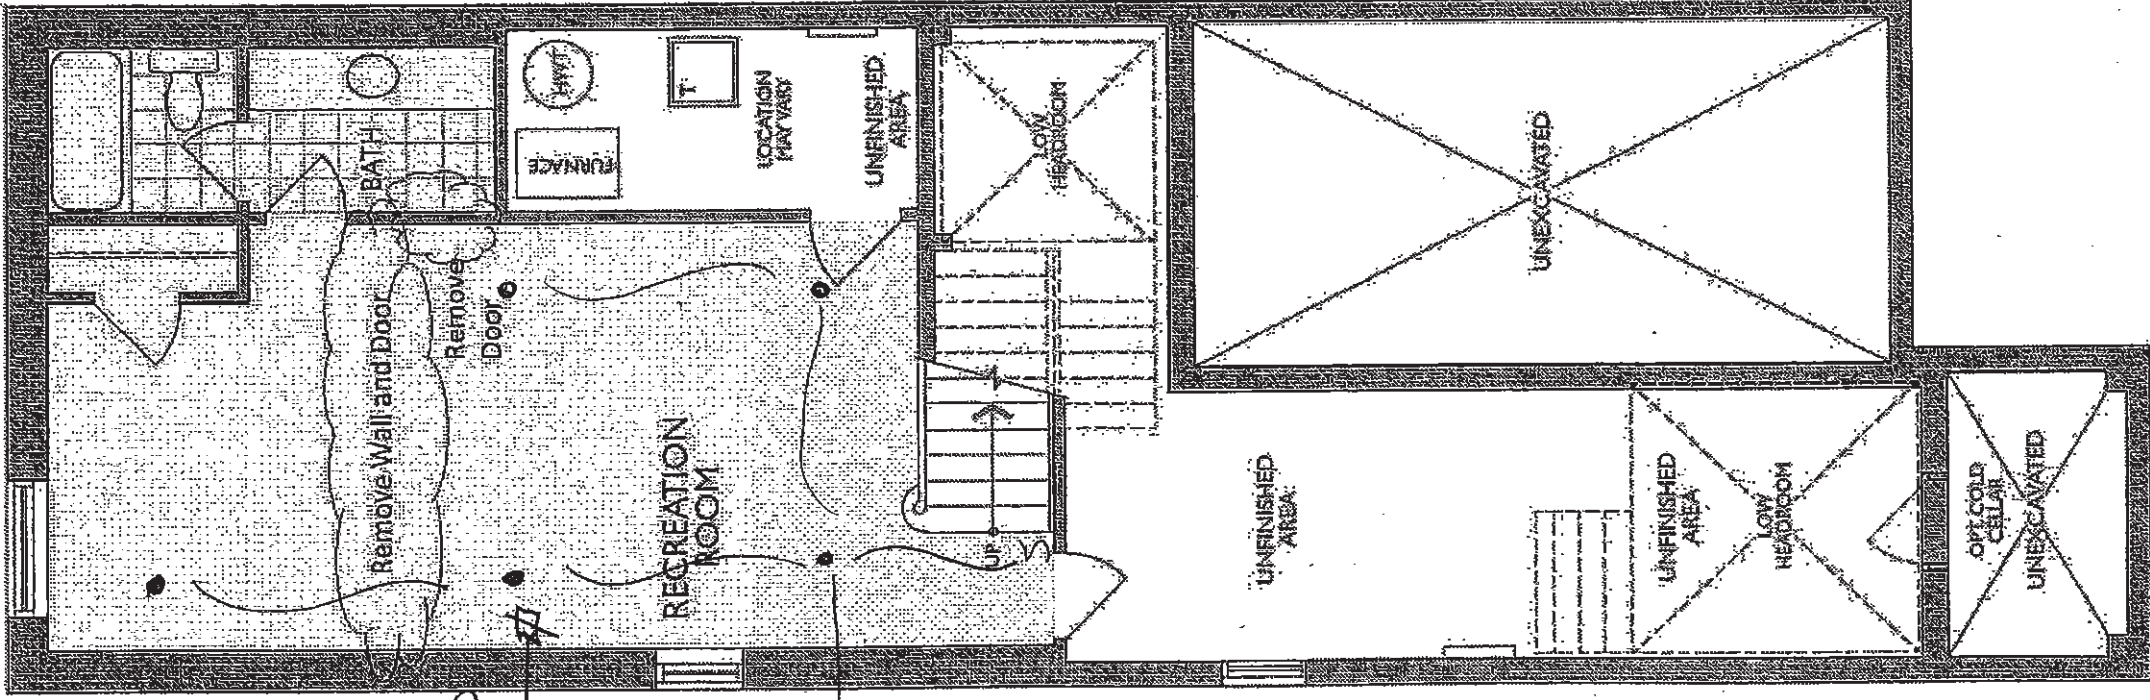

RELOCATE STANDARD  
R66 R/I CABLE  
DUE TO MODIFIED  
LAYOUT

5X POT LIGHTS  
ON SEPARATE  
DIMMER SWITCH


C-2 COUNTRY LANE  
LOT 2211  
20-2070 ALT ELEV. A  
THE APPLIEDALE

# 8 of 16 The Appledale

## 20-2070 ALT ELEV. A

ELEVATION A: 2,569 SQUARE FEET  
{ Includes 499 square feet of finished Lower Level }

Sketch #2  
R/GAS BRQ

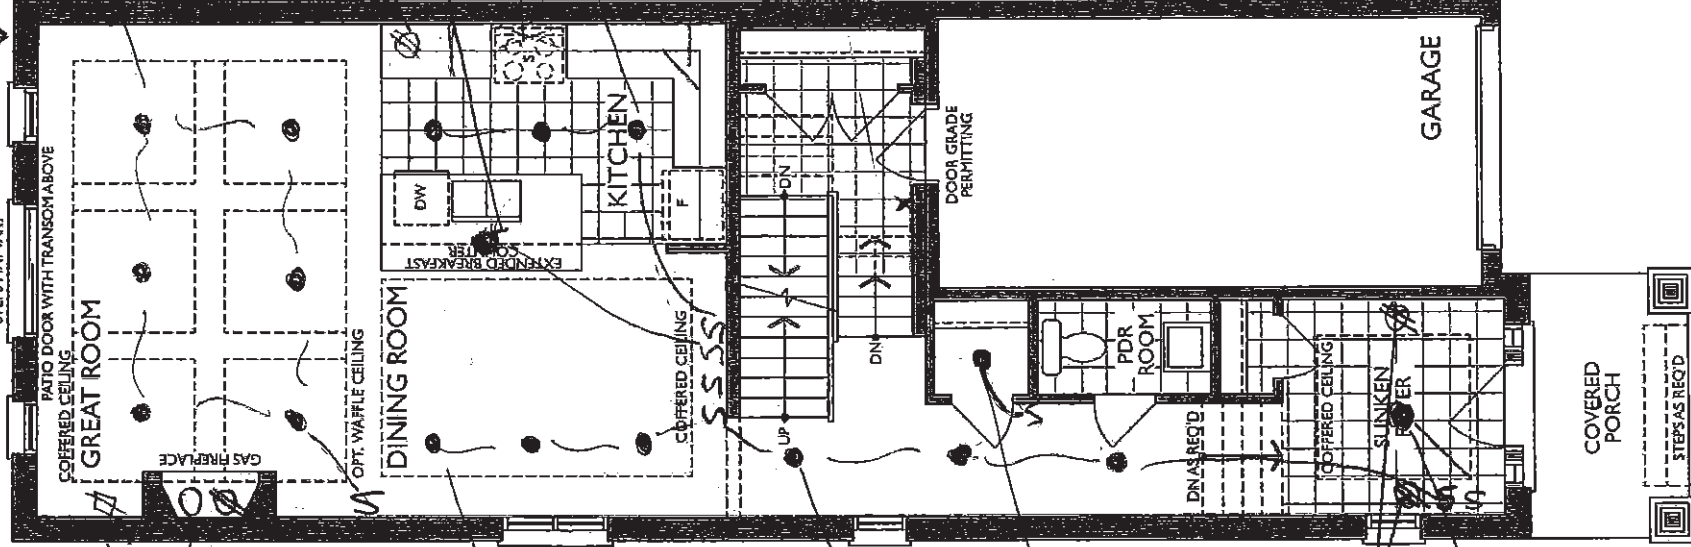

CONDUIT TO R/GAS R/I AND ELECTRICAL PLUG 76" +/- FROM FLOOR

3X POT LIGHTS ON SEPARATE SWITCH

3X POT LIGHTS ON EXISTING 3WAY SWITCH

RELOCATE STANDARD HALL LIGHT TO CLOSET ON SEPARATE SWITCH

2X ELECTRICAL PLUGS

STANDARD FOYER LIGHT TO BE ON SEPARATE SWITCH

COVERED CEILING

PATIO DOOR WITH TRANSOM ABOVE

STEPS MAY VARY

GAS FIREPLACE

OPT. WAFFLE CEILING

DINING ROOM

COVERED CEILING

SSSS

UP

DOWN

DOOR GRADE PERMITTING

PDR ROOM

COVERED CEILING

SUNKEN Foyer

UP

DOWN

STEPS AS REQ'D

COVERED PORCH

GARAGE

KITCHEN

DW

EXISTING BREAKFAST

RELOCATE 240V PLUG FOR B/I MICRO/OVEN

RELOCATE STANDARD KITCHEN LIGHT (CAPAED) ON EXISTING SWITCH

R/I GAS LINE FOR COOKTOP

3 POT LIGHTS ON SEPARATE SWITCH

UPPER ANGLED CORNER CABINET

6X POT LIGHTS USE EXISTING SWITCH FOR SWITCHED PLUG 1/2 TO DINNER

GROUND FLOOR  
ELEV. A

# Kitchen-The Classic Series with Built-In Appliances



Heathwood Homes  
Country Lane, Whitby  
**Model:**  
**20-2070 ALT. (2603 ALT.)**  
**The Classic Series**

## Standard Features:

- Tandem Box Soft Close Drawers
- Blumotion Hinges for Doors
- Crown Moulding & fascia
- Top Drawer Construction
- Deep Fridge Upper w/Deep Panel
- Tall upper Cabinets

Drawn By: Sepideh B  
Date: May 23, 2019  
Revision:  
Scale: Not To Scale



Approved By Builder:

Date:

9 of 16

Sketch #3

C-2 COUNTRY LANE  
LOT 2211  
20-2070 ALT ELEV. A  
THE APPELDALE

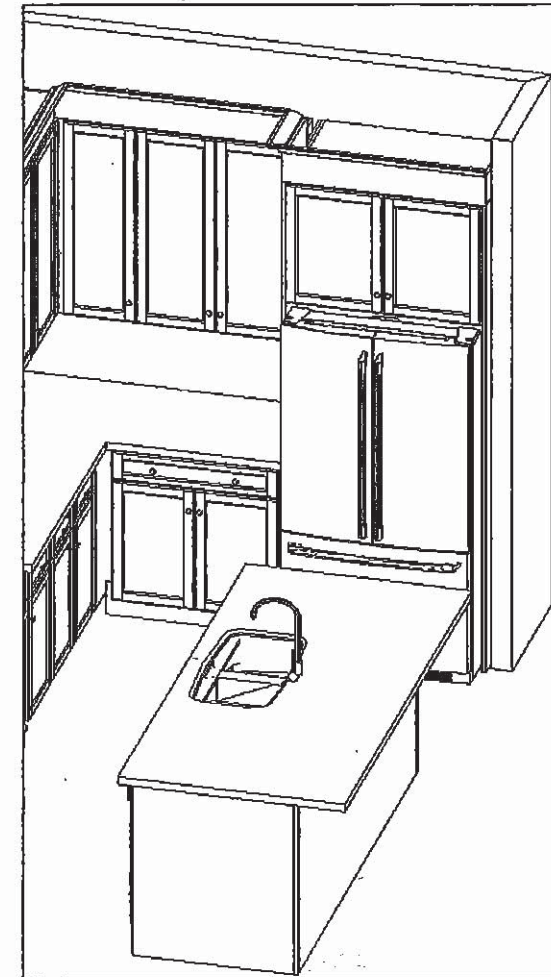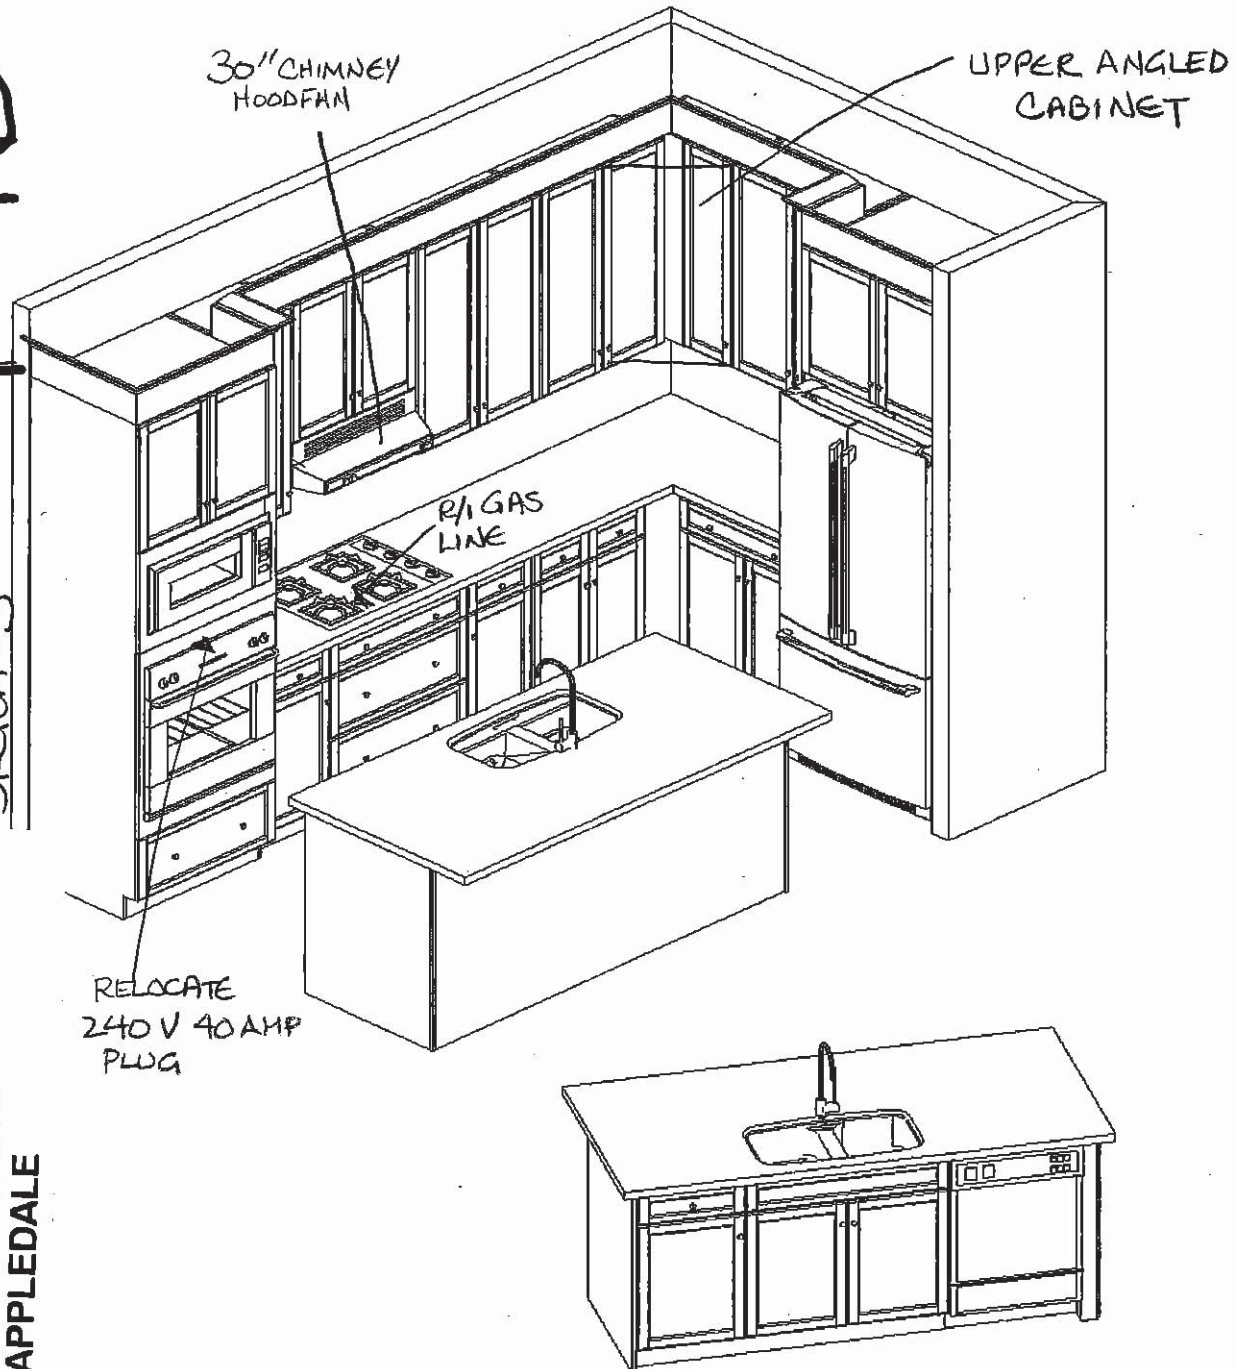

s sketch is for DESIGN PURPOSES ONLY – It is not  
meant to be an exact rendition.


C-2 COUNTRY LANE  
LOT 2211  
20-2070 ALT ELEV. A  
THE APPLIEDALE

10 of 16  
The Appledale

20-2070 ALT ELEV. A

ELEVATION A: 2,569 SQUARE FEET  
{ Includes 499 square feet of finished Lower Level }

Sketch #4

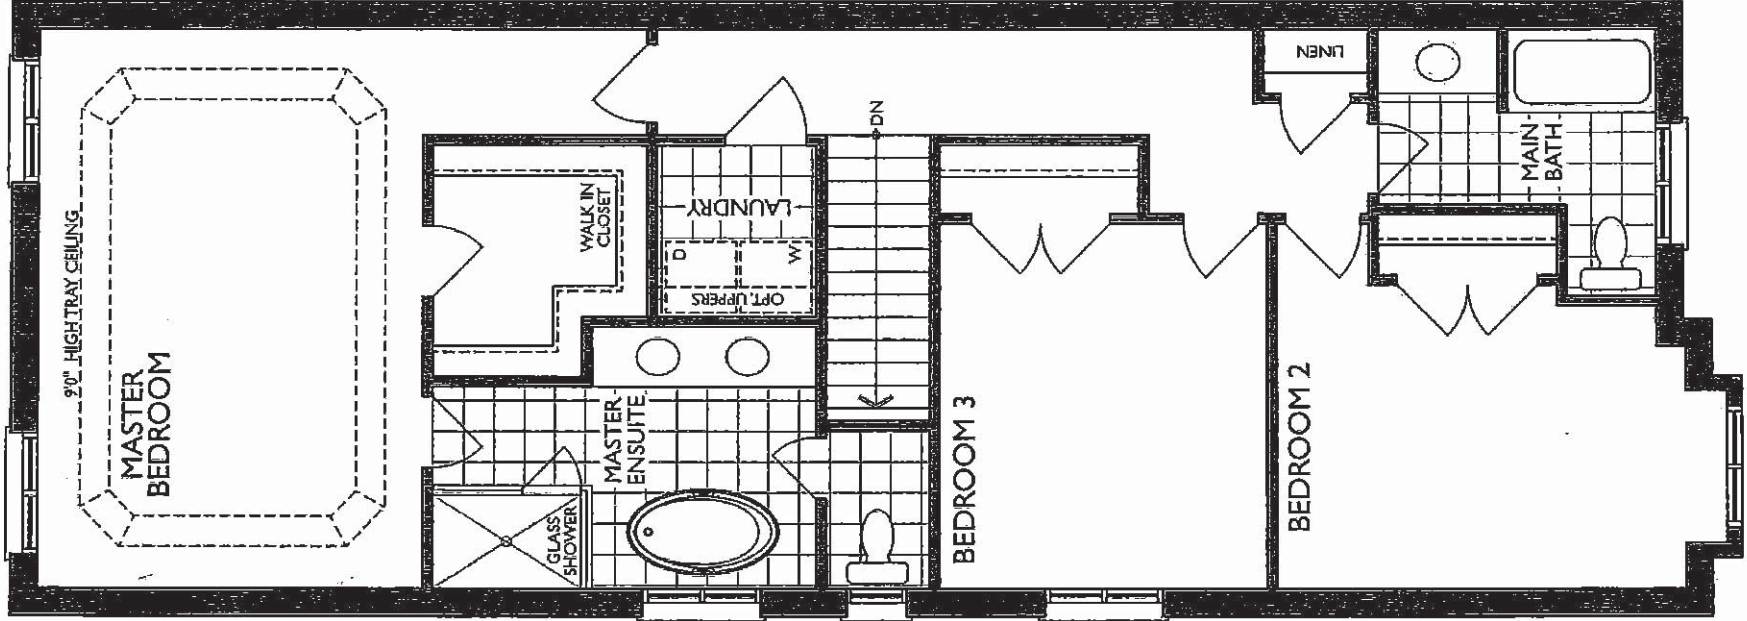


SECOND FLOOR  
ELEV. A

C-2 COUNTRY LANE  
LOT 2211  
20-2070 ALT ELEV.A  
THE APPELDALE

11 of 16

# Whirlpool® 20 cu. ft. French Door Refrigerator

WRF540CWH

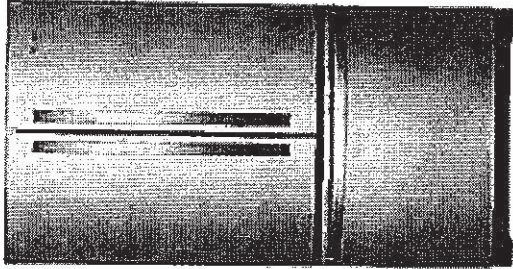

Fingerprint-Resistant Stainless  
WRF540CWHZ

Also available in:

- White WRF540CWHW
- Black WRF540CWHB
- Fingerprint-Resistant Black Stainless WRF540CWHV

## Key Features & Benefits

**Fingerprint Resistant**  
Resists fingerprints and smudges with an easy-to-clean finish.

**Counter Depth Design**  
Add additional kitchen space with styling that fits virtually flush with the countertop.

**Humidity-Controlled Crispers**  
Store fruits and veggies in their ideal environment.

| Capacity                                                  |            |
|-----------------------------------------------------------|------------|
| Total Capacity                                            | 20 cu. ft. |
| Refrigerator Capacity                                     | 14 cu. ft. |
| Freezer Capacity                                          | 6 cu. ft.  |
| General Features & Properties                             |            |
| Interior Water Dispenser with EveryDrop® Water Filtration |            |
| Full-Width, Temperature-Controlled Drawer                 |            |
| Frameless Glass Shelves                                   |            |
| Gallon Door Bins                                          |            |
| Accu-Chill™ Temperature Management System                 |            |
| Adaptive Defrost                                          |            |

FreshFlow™ Produce Preserver  
LED Interior Lighting  
Designed, Engineered and Assembled in the U.S.A.


| Electrical Details |     |
|--------------------|-----|
| Amps               | 20  |
| Volts              | 115 |

| Certifications         |     |
|------------------------|-----|
| ENERGY STAR® Certified | Yes |

| Technical Details                       |                       |
|-----------------------------------------|-----------------------|
| Refrigerator Type                       | French Door           |
| Number of Doors                         | 3                     |
| Number of Interior Refrigerator Shelves | 5                     |
| Number of Refrigerator Door Bins        | 2 Fixed, 4 Adjustable |
| Number of Interior Freezer Shelves      | 1 Wire, 1 Plastic     |
| Lighting Type                           | LED                   |
| Ice Maker                               | Factory Installed     |
| Ice Maker Location                      | Freezer               |
| Dispenser Type                          | Interior Water        |

| Dimensions                     |                                                             |
|--------------------------------|-------------------------------------------------------------|
| Product Dimensions (H x W x D) | 70-1/8" x 35-5/8" x 29 3/8"                                 |
| Depth with Door Open 90°       | 43"                                                         |
| Cutout Dimensions              | Allow extra 1/2" on sides and top<br>Allow extra 1" on rear |

| Reference Material |  |
|--------------------|--|
| Dimension Guide    |  |
| Use & Care Guide   |  |
| Energy Guide       |  |
| Warranty           |  |

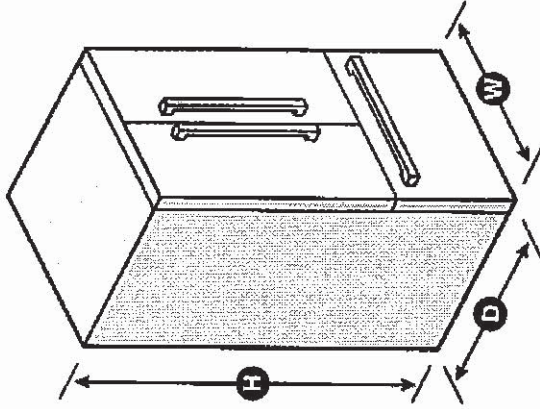


NOTE: Dimensions are for planning purposes only. For complete details, see Installation Instructions packed with product. Specifications subject to change without notice.

©/™ © 2020. All rights reserved. Printed in the U.S.A. D200052XXC, WRF540CWHSPECsheetV01.

C-2 COUNTRY LANE  
LOT 2211  
20-2070 ALT ELEV. A  
THE APPLEDALE

12 of 16

Whirlpool® 30" Gas Cooktop  
WCG97US0H

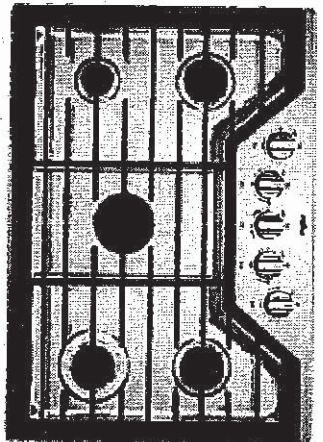

Stainless Steel  
WCG97US0HS

| General Features & Properties |     |
|-------------------------------|-----|
| FlexHeat™ Burner              |     |
| AccuSimmer® Burner            |     |
| Fifth Burner                  |     |
| Sealed Burners                |     |
| Full-Width Grates             |     |
| Dishwasher-Safe Knobs         |     |
| Wall Oven Compatible          |     |
| Electrical Details            |     |
| Amps                          | 15  |
| Volts                         | 120 |
| Certifications                |     |
| ADA Compliant                 | Yes |


| Technical Details              |                                                 |
|--------------------------------|-------------------------------------------------|
| Fuel Type                      | Gas                                             |
| Number of Burners/Elements     | 5                                               |
| Burner/Element Power           | (1) 17000 BTU<br>(3) 10,000 BTU<br>(1) 5000 BTU |
| Burner/Element Type/Size       | FlexHeat, SpeedHeat™, Simmer                    |
| Dimensions                     |                                                 |
| Product Dimensions (H x W x D) | 4-1/8" x 30" x 21"                              |
| Cutout Dimensions (W x D)      | 29-5/16" x 20"                                  |
| Reference Material             |                                                 |
| Install Guide                  |                                                 |
| Use & Care Guide               |                                                 |
| Warranty                       |                                                 |

Key Features & Benefits

**EZ-2-Lift® Hinged Cast-Iron Grates**  
Get quick access to spills on the cooktop with our industry-first EZ-2-Lift® hinged cast-iron grates. The hinged design lets you wipe up underneath without removing them. For a more thorough clean, the grates are also dishwasher-safe.

**Upswept SpillGuard™ Cooktop**  
Clean up faster with a cooktop that has raised edges to help contain spills.

**Griddle**  
Make pancakes, grill vegetables or sear steaks with the included griddle that lets you cook breakfast, lunch and dinner right on the cooktop.

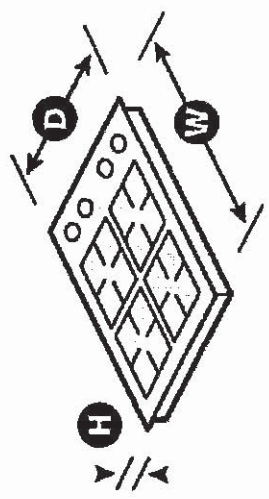


NOTE: Dimensions are for planning purposes only. For complete details, see Installation Instructions packed with product. Specifications subject to change without notice.  
©/™ © 2020. All rights reserved. Printed in the U.S.A. D200104XXE. WCG97US0HSpecSheetV01.

C-2 COUNTRY LANE  
LOT 2211  
20-2070 ALT ELEV.A  
THE APPLEDALE

13 of 16

# Whirlpool® 6.4 cu. ft. Smart Combination Wall Oven WOC75EC0H

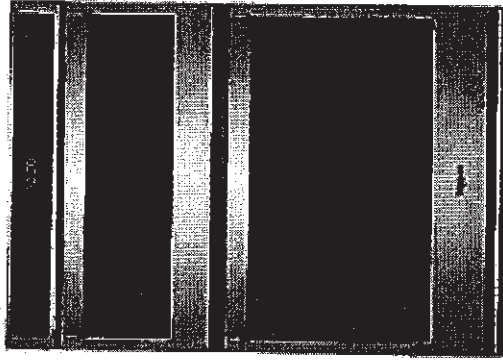

Stainless Steel  
WOC75EC0HS

Also available in:

- ☐ White WOC75EC0HW
- ☒ Black WOC75EC0HB
- ☒ Black Stainless WOC75EC0HV

## Key Features & Benefits

### Smart Appliance


Care smarter with connected features that let you send cooking instructions to the oven from your smartphone, control your kitchen with voice commands using a compatible voice-enabled device\* or skip preheating.

### Scan-to-Cook Technology™

Get the right settings every time. Scan a frozen food barcode with your smartphone or tablet and send recommended or customized cooking instructions straight to your oven or microwave for dinner done the way your family wants it.

### Yummy® Guided Cooking™

Prompts in the app even send cooking instructions straight to your Whirlpool® smart wall oven† at the right times, so dinner's ready when your family's hungry.

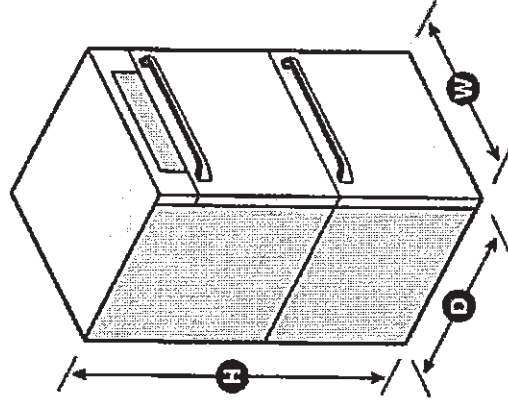

| Capacity                                              |                          | 6.4 cu. ft. |
|-------------------------------------------------------|--------------------------|-------------|
| General Features & Properties                         |                          |             |
| Touchscreen                                           |                          |             |
| Voice control with a compatible voice-enabled device* |                          |             |
| Fingerprint Resistant                                 |                          |             |
| Frozen Bake™ technology                               |                          |             |
| Multi-Step Cooking                                    |                          |             |
| True Convection Cooking                               |                          |             |
| Convection Conversion                                 |                          |             |
| Steam Clean option                                    |                          |             |
| Scan-to-Connect Technology                            |                          |             |
| Electrical Details                                    |                          |             |
| Amps                                                  |                          | 40          |
| Volts                                                 |                          | 240         |
| Certifications                                        |                          |             |
| Connected/Smart Appliance                             |                          | Yes         |
| Star-K Certified/Kosher                               |                          | Yes         |
| Technical Details                                     |                          |             |
| Fuel Type                                             | Electric                 |             |
| Oven Type                                             | Combination              |             |
| Oven Cooking System                                   | True Convection          |             |
| Number of Oven Racks                                  | 3                        |             |
| Cleaning Type                                         | Self-Cleaning            |             |
| Dimensions                                            |                          |             |
| Product Dimensions (H x W x D)                        | 42-9/16" x 30" x 23-1/4" |             |
| Depth with Door Open 90°                              | 46-3/4"                  |             |
| Cutout Dimensions (H x W x D)                         | 41-5/16" x 28-1/2" x 24" |             |
| Reference Material                                    |                          |             |
| Install Guide                                         |                          |             |
| Use & Care Guide                                      |                          |             |
| Energy Guide                                          |                          |             |
| Warranty                                              |                          |             |

\*Appliance must be set to remote enable. WiFi & App Required. Features subject to change. Details and privacy info at [whirlpool.com/connect](http://whirlpool.com/connect). \*\*U.S. Only. †Select recipes only. Compatible smart appliance required. Appliance must be set to remote enable. Features subject to change. For details and privacy statements, visit [whirlpool.com/connect](http://whirlpool.com/connect) and [yummy.com/privacy](http://yummy.com/privacy). NOTE: Dimensions are for planning purposes only. For complete details, see Installation Instructions packed with product. Specifications subject to change without notice. ©/™ © 2020. All rights reserved. Printed in the U.S.A. D200104XXE. WOC75EC0HSpecSheetV01.

**C-2 COUNTRY LANE  
LOT 2211  
20-2070 ALT ELEV. A  
THE APPELDALE**

1104

**Whirlpool®**


# 24" Dishwasher

## DETAILED PLANNING DIMENSIONS GUIDE

**Applies to all model numbers starting with;**

~~WDTA50SAK, WDT750SAKWD, WDTA90SAKZO~~

## PRODUCT DIMENSIONS

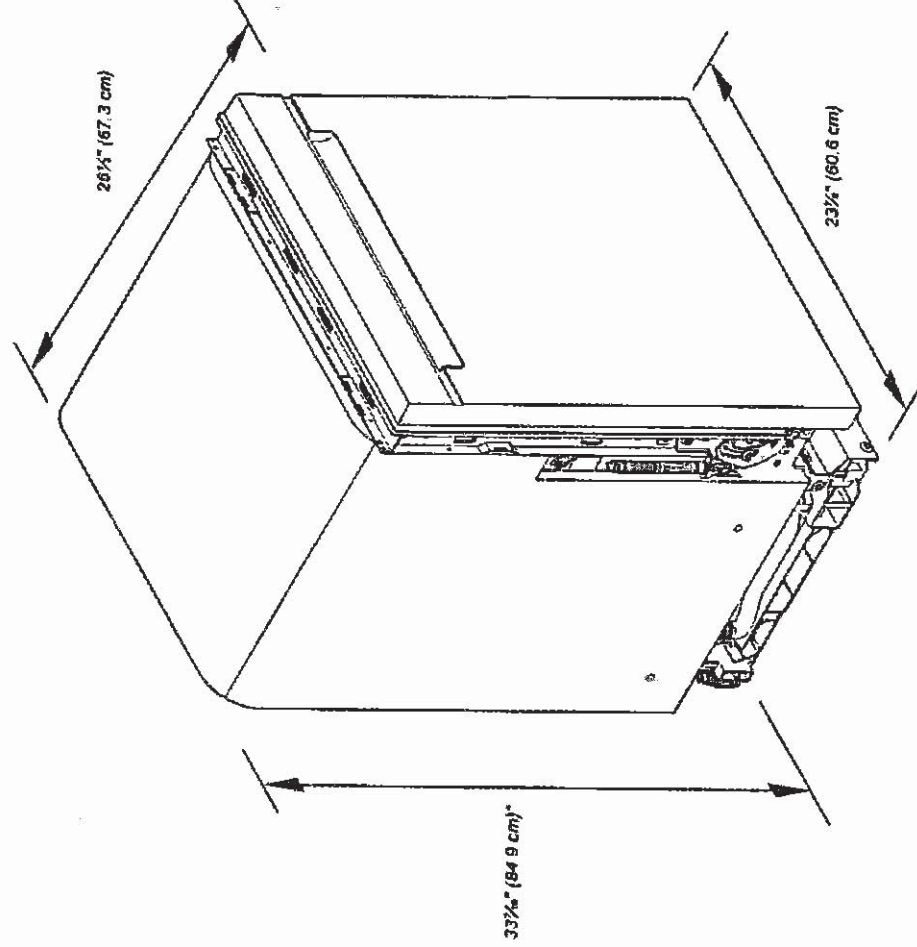

\*Dishwasher can be raised 1 $\frac{1}{4}$ " (3.7 cm) with feet fully extended.

**Because Whirlpool Corporation includes a continuous commitment to improve our products, we reserve the right to change materials and specifications without notice.**


**Dimensions are for planning purposes only. For complete details, see Installation Instructions packed with product. Specifications subject to change without notice.**

C-2 COUNTRY LANE  
LOT 2211  
20-2070 ALT ELEV. A  
THE APPLIEDALE

15 of 16

**Whirlpool® 24" Dishwasher**  
DETAILED PLANNING DIMENSIONS GUIDE

PRODUCT DIMENSIONS (CONTD.)

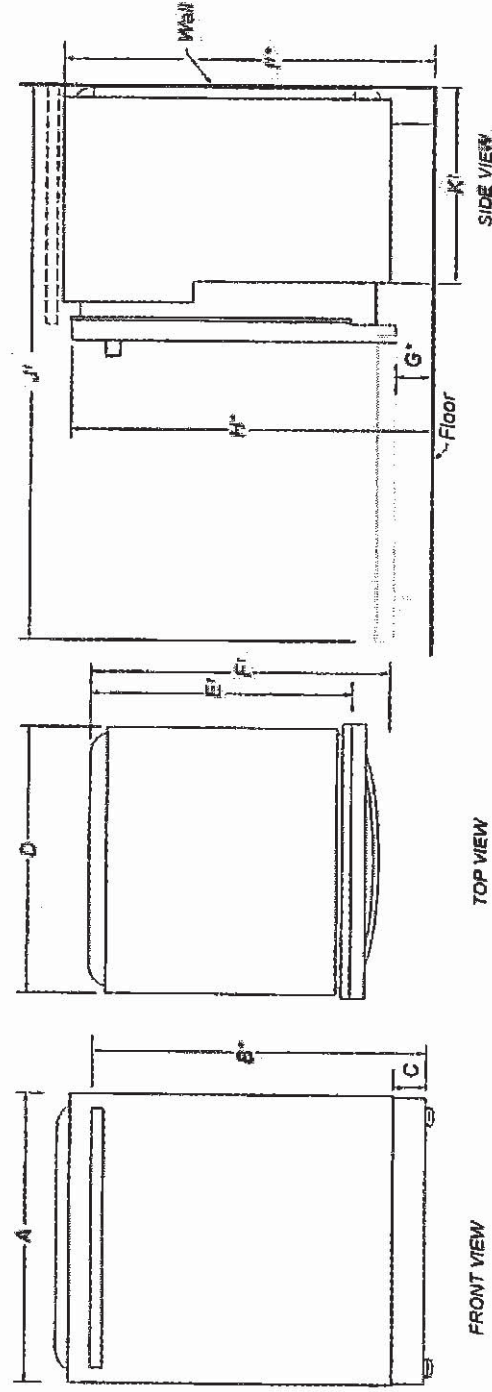

| DESCRIPTION                            | DIMENSIONS                                                              |
|----------------------------------------|-------------------------------------------------------------------------|
| A Width of door                        | 23 $\frac{1}{2}$ " (60.6 cm)                                            |
| B* Height to top of handle             | 31 $\frac{1}{4}$ " (80.1 cm)                                            |
| C Height of adjustable toe kick        | 3 $\frac{1}{2}$ " (8.8 cm) - min.<br>4 $\frac{1}{4}$ " (10.8 cm) - max. |
| D Width of recessed dishwasher         | 23 $\frac{1}{8}$ " (60.6 cm)                                            |
| E Depth without door                   | 22 $\frac{3}{4}$ " ( 57.5 cm)                                           |
| F Depth with Towel Bar Handle          | 26 $\frac{1}{2}$ " (67.3 cm)                                            |
| G Depth with Pocket Handle             | 24 $\frac{1}{2}$ " (62.2 cm)                                            |
| H Height to bottom of door (min.)      | 3 $\frac{3}{8}$ " (8.4 cm)                                              |
| I Height to top of door (min.)         | 33 $\frac{3}{8}$ " (84.9 cm)                                            |
| J Height of recessed dishwasher (min.) | 33 $\frac{3}{8}$ " (85.4 cm)                                            |
| J* Depth with door fully open (min.)   | 50 $\frac{3}{8}$ " (127.4 cm)                                           |
| K Depth with toe kick (min.)           | 20 $\frac{3}{8}$ " (52.9 cm)                                            |

†Insulation blanket thickness adds up to 11/16" (1.8 cm) but can crush up to 1/8" (0.3 cm).

\*Dishwasher can be raised 1 $\frac{1}{8}$ " (3.7 cm) with feet fully extended.

Because Whirlpool Corporation policy includes a continuous commitment to improve our products, we reserve the right to change materials and specifications without notice.

Dimensions are for planning purposes only. For complete details, see installation instructions packed with product. Specifications subject to change without notice.

C-2 COUNTRY LANE  
LOT 2211  
20-2070 ALT ELEV. A  
THE APPLEDALE


16 of 16

# Whirlpool® 24" Dishwasher

## DETAILED PLANNING DIMENSIONS GUIDE

### OPENING/CLEARANCE DIMENSIONS

**IMPORTANT:** Check that all surfaces have no protrusions that would prohibit dishwasher installation.

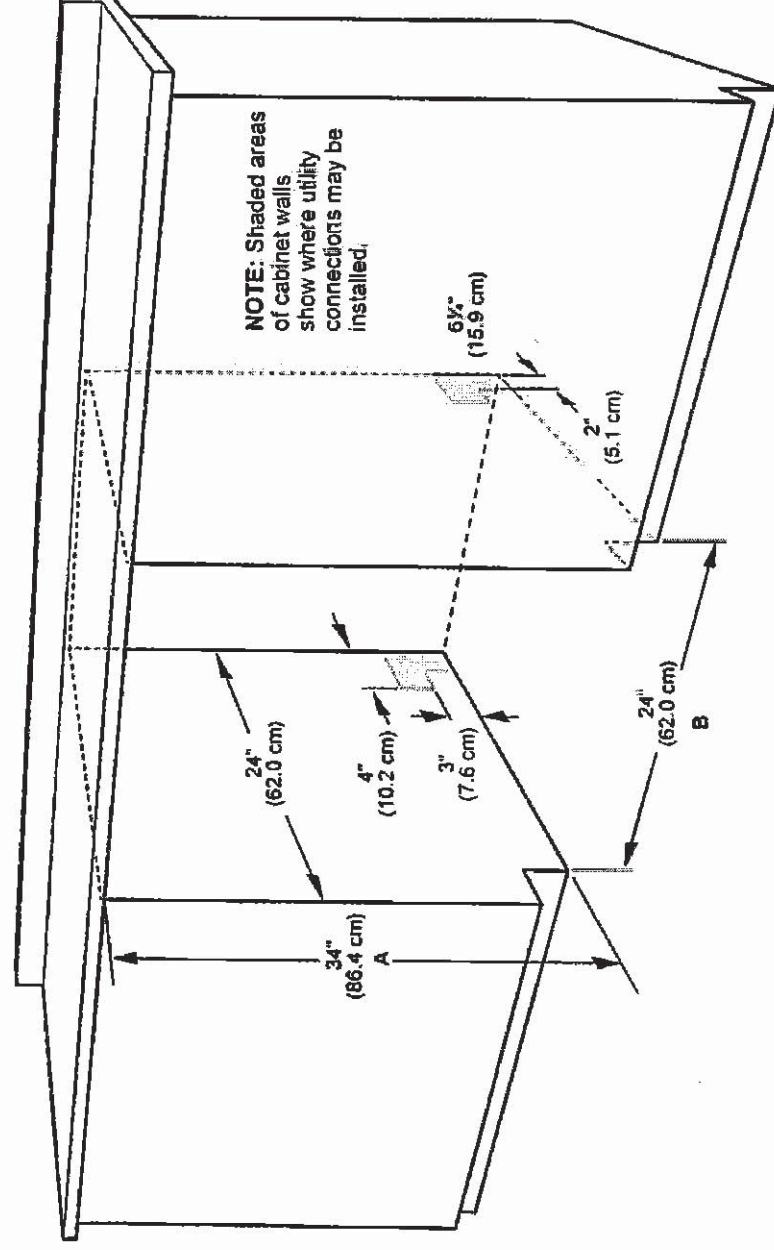

A. Measured from the lowest point on the underside of the countertop. May be reduced to 33½" (85.1 cm) by removing the wheels and perforated area of insulation (blanket) on dishwasher.

B. Minimum, measured from narrowest point of opening.

**NOTE:** Corner locations require a 2" (5.1 cm) minimum clearance between the side of the dishwasher door and the wall or cabinet.

Because Whirlpool Corporation policy includes a continuous commitment to improve our products, we reserve the right to change materials and specifications without notice.

Dimensions are for planning purposes only. For complete details, see Installation Instructions packed with product. Specifications subject to change without notice.