

LOT 00533

30-2794 ELEV B THE WILLOWGLEN

PURCHASERS: NIKHIL C. LADVA

CONTACT NO: 416-303-9559

BHOOMI ASHWIN KALYANI

647-271-8500

VENDOR: HEATHWOOD HOMES (WHITBY) LIMITED - PHASE 4

UPG

Appliances

6-8894 Kitchen HoodFan

☐ CYCLONE 30" CANOPY CHIMNEY HOODFAN STAINLESS STEEL SCB51430 STD **PAGE 29**

Cabinetry

388-9157 Ensuite 4 Cabinet Colour/Style

☐ SIMCOE MOONLIGHT Viking III STD 3DL

390-2086 Ensuite 4 Cabinet Hardware

☐ HARDWARE 9677 STD

389-8796 Ensuite 4 Countertop

☐ Countertop PALOMA POLAR ETCHINGS FINISH 6698-46 Formica

122-9157 Finished Basement Bathroom Cabinet Colour/ Styles

☐ SIMCOE MOONLIGHT Viking III STD 3DL

124-2086 Finished Basement Bathroom Cabinet Hardware

☐ HARDWARE 9677 STD

123-8796 Finished Basement Bathroom Countertop

☐ Countertop PALOMA POLAR ETCHINGS FINISH 6698-46 Formica

150-9166 Kitchen/Servery Cabinet Colour/Style

☐ CHARLESTON ORCHID Viking III STD 3DL ISLAND TO BE A DIFFERENT COLOUR - MOONLIGHT CHARLESTON (9168)

152-7676 Kitchen/Servery Cabinet Hardware

☐ HARDWARE 12843 STD

20-9156 Master Ensuite Cabinet Colour/Style

☐ SIMCOE RAIN CLOUD Viking III STD 3DL

22-2086 Master Ensuite Cabinet Hardware

☐ HARDWARE 9677 STD

21-8796 Master Ensuite Countertop

☐ Countertop PALOMA POLAR ETCHINGS FINISH 6698-46 Formica

380-9166 Servery Opt. Uppers Cabinet Colour/Style

☒ CHARLESTON ORCHID Viking III STD 3DL

381-7676 Servery Opt. Uppers Cabinet Hardware

☐ HARDWARE 12843 STD

177-9158 Shared Bathroom Cabinet Colour/Style

☐ SIMCOE NAVY BLUE Viking III STD 3DL

179-2086 Shared Bathroom Cabinet Hardware

☐ HARDWARE 9677 STD

178-8796 Shared Bathroom Countertop

☐ Countertop PALOMA POLAR ETCHINGS FINISH 6698-46 Formica

Carpet

37-9246 Bedroom 2 Flooring

☐ Dynasty Tex 40 oz Poly BEACH SHELL DY 84558 STD

38-9246 Bedroom 3 Flooring

☐ Dynasty Tex 40 oz Poly BEACH SHELL DY 84558 STD

- The Purchaser acknowledges these selections are subject to the terms and conditions of the applicable Agreement of Purchase and Sale.
- The Purchaser acknowledges that the Vendor accepts no responsibility in the event the Vendor is unable to supply a selection. The Purchaser agrees to reselect from the currently available selections immediately upon request.
- The Vendor reserves the right to substitute above materials and equipment with that of equal or better quality.
- Purchaser acknowledges that items may not be exactly as shown. Variations from the Vendor's samples may occur in finished materials due to normal production processes. Vendor is not responsible for shade difference which may occur from different dye lots or wood grains. Variations from the Vendor's samples will occur with natural materials such as wood, marble, granite, hardwood and brick.
- The Vendor reserves the right to select Grout & Thresholds that best suits the Tile selected.
- Selections will not be processed unless signed by Heathwood Homes Head Office.
- The colour selections made on the Colour Chart are final and cannot be changed once submitted.
- The Purchaser has checked and acknowledges the accuracy of this Colour Chart.

June 9/2021 Bhoomikalyani

June 9/24

Date

Purchaser

Date

Décor Consultant

June 9/2021

Purchaser

Date

Mykon

Date

Purchaser

Date

HEATHWOOD HOMES (WHITBY) LIMITED - PHASE 4

LOT 00533

30-2794 ELEV B THE WILLOW/GLEN

PURCHASERS: NIKHIL C. LADVA

CONTACT NO: 416-303-9559

BHOOMI ASHWIN KALYANI

647-271-8500

VENDOR: HEATHWOOD HOMES (WHITBY) LIMITED - PHASE 4

UPG

Carpet

- 111-9246 Bedroom 4 Flooring ☐ Dynasty Tex 40 oz Poly BEACH SHELL DY 84558 STD
- 377-9246 Finished Basement Bedroom Flooring ☐ Dynasty Tex 40 oz Poly BEACH SHELL DY 84558 STD
- 382-9246 Finished Basement Family Room Flooring ☐ Dynasty Tex 40 oz Poly BEACH SHELL DY 84558 STD
- 290-9246 Finished Basement Foyer Flooring ☐ Dynasty Tex 40 oz Poly BEACH SHELL DY 84558 STD
- 36-9246 Master Bedroom Flooring ☐ Dynasty Tex 40 oz Poly BEACH SHELL DY 84558 STD
- 52-1079 Throughout Underpad ☐ Underpad 500 Series STD

Ceramics

- 391-9255 Ensuite 4 Flooring ☐ SEMPRE White Matte TR.SP.WHITE.1313 STD 13" x 13"
- 392-2225 Ensuite 4 Grout ☐ Grout (27) Silver STD
- 393-8661 Ensuite 4 Shower Floor Tile ☐ Ontario Series Mosaic Snow White Matte OD.ON.SWT.0202.MT.N STD 2 x 2
- 394-2226 Ensuite 4 Shower Floor Tile Grout ☐ Grout (00) White STD
- 397-9223 Ensuite 4 Shower Jamb(s) and Sill (s) ☐ Shower Jamb / Sill Thassos White STD
- 395-8833 Ensuite 4 Shower Wall Tile ☐ Uniwall White QT.UW.WHT.0810 STD 8 x 10 INSTALL STACKED HORIZONTALLY
- 396-2226 Ensuite 4 Shower Wall Tile Grout ☐ Grout (00) White STD
- 125-9255 Finished Basement Bathroom Flooring ☐ SEMPRE White Matte TR.SP.WHITE.1313 STD 13" x 13"
- 126-2225 Finished Basement Bathroom Grout ☐ Grout (27) Silver STD
- 399-8661 Finished Basement Bathroom Shower Floor Tile ☐ Ontario Series Mosaic Snow White Matte OD.ON.SWT.0202.MT.N STD 2 x 2
- 400-2226 Finished Basement Bathroom Shower Floor Tile Grout ☐ Grout (00) White STD
- 403-8923 Finished Basement Bathroom Shower Jamb(s) and Sill (s) ☐ Shower Jamb / Sill Thassos White STD
- 401-8833 Finished Basement Bathroom Shower Wall Tile ☐ Uniwall White QT.UW.WHT.0810 STD 8 x 10 INSTALL STACKED HORIZONTALLY
- 402-2226 Finished Basement Bathroom Shower Wall Tile Grout ☐ Grout (00) White STD

- The Purchaser acknowledges these selections are subject to the terms and conditions of the applicable Agreement of Purchase and Sale.
- The Purchaser acknowledges that the Vendor accepts no responsibility in the event the Vendor is unable to supply a selection. The Purchaser agrees to reselect from the currently available selections immediately upon request.
- The Vendor reserves the right to substitute above materials and equipment with that of equal or better quality.
- Purchaser acknowledges that items may not be exactly as shown. Variations from the Vendor's samples may occur in finished materials due to normal production processes. Vendor is not responsible for shade difference which may occur from different dye lots or wood grains. Variations from the Vendor's samples will occur with natural materials such as wood, marble, granite, hardwood and brick.
- The Vendor reserves the right to select Grout & Thresholds that best suits the Tile selected.
- Selections will not be processed unless signed by Heathwood Homes Head Office.
- The colour selections made on the Colour Chart are final and cannot be changed once submitted.
- The Purchaser has checked and acknowledges the accuracy of this Colour Chart.

June 9/2021 Bhoomikalyani

June 9/21
APPROVED
Date

Date Purchaser

Décor Consultant

June 9/2021

Date Purchaser

Date Approved HEATHWOOD HOMES (WHITBY) LIMITED - PHASE 4



09-Jun-21

Interior Finishing Selection Sheet

LOT 00533

30-2794 ELEV B THE WILLOWGLEN

PURCHASERS: NIKHIL C. LADVA

CONTACT NO: 416-303-9559

BHOOMI ASHWIN KALYANI

647-271-8500

VENDOR: HEATHWOOD HOMES (WHITBY) LIMITED - PHASE 4

Ceramics

UPG

16-9106 Foyer Flooring

☒ Madison Series White Matte 18" X 18" Matte GE.MD.WHT.1818.MT UPG 1

17-2225 Foyer Grout

☐ Grout (27) Silver STD

4-5730 Kitchen Backsplash

☒ Colour and Dimension Matte Arctic White QT.CD.ARW.0306MT UPG_1 3 x 6 INSTALL IN HERRINGBONE PATTERN

5-7704 Kitchen Backsplash Grout

☐ Grout (19) Pearl Gray STD

156-9106 Kitchen/Servery/Breakfast Flooring

☒ Madison Series White Matte 18" X 18" Matte GE.MD.WHT.1818.MT UPG 1

157-2225 Kitchen/Servery/Breakfast Grout

☐ Grout (27) Silver STD

140-9257 Landing at Garage Entry Flooring

☐ CARRARA White / Grey GE.CR.WHIT.1313.MT STD 13 x 13

141-2225 Landing at Garage Entry Grout

☐ Grout (27) Silver STD

66-9257 Laundry Room Flooring

☐ CARRARA White / Grey GE.CR.WHIT.1313.MT STD 13 x 13

67-2225 Laundry Room Grout

☐ Grout (27) Silver STD

23-9106 Master Ensuite Floor Tile

☒ Madison Series White Matte 18" X 18" Matte GE.MD.WHT.1818.MT UPG 1

24-2225 Master Ensuite Floor Tile Grout

☐ Grout (27) Silver STD

73-8661 Master Ensuite Shower Floor Tile

☐ Ontario Series Mosaic Snow White Matte OD.ON.SWT.0202.MT.N STD 2 x 2

74-2226 Master Ensuite Shower Floor Tile Grout

☐ Grout (00) White STD

147-8923 Master Ensuite Shower Jamb(s) and Sill(s)

☐ Shower Jamb / Sill Thassos White STD

104-9020 Master Ensuite Shower Wall Tile

☐ Weave White QT.WV.WHT.0810 STD 8 x 10 INSTALL STACKED HORIZONTALLY

105-2226 Master Ensuite Shower Wall Tile Grout

☐ Grout (00) White STD

32-9106 Powder Room Flooring

☒ Madison Series White Matte 18" X 18" Matte GE.MD.WHT.1818.MT UPG 1

33-2225 Powder Room Grout

☐ Grout (27) Silver STD

378-5730 Servery Only Backsplash

☒ Colour and Dimension Matte Arctic White QT.CD.ARW.0306MT UPG_1 3 x 6

1. The Purchaser acknowledges these selections are subject to the terms and conditions of the applicable Agreement of Purchase and Sale.
2. The Purchaser acknowledges that the Vendor accepts no responsibility in the event the Vendor is unable to supply a selection. The Purchaser agrees to reselect from the currently available selections immediately upon request.
3. The Vendor reserves the right to substitute above materials and equipment with that of equal or better quality.
4. Purchaser acknowledges that items may not be exactly as shown. Variations from the Vendor's samples may occur in finished materials due to normal production processes. Vendor is not responsible for shade difference which may occur from different dye lots or wood grains. Variations from the Vendor's samples will occur with natural materials such as wood, marble, granite, hardwood and brick.
5. The Vendor reserves the right to select Grout & Thresholds that best suits the Tile selected.
6. Selections will not be processed unless signed by Heathwood Homes Head Office.
7. The colour selections made on the Colour Chart are final and cannot be changed once submitted.
8. The Purchaser has checked and acknowledges the accuracy of this Colour Chart.

June 9/2021 Bhoomi Kalyani

Date Purchaser

Date

Décor Consultant

June 9/2021

Date Purchaser

Date Approved

HEATHWOOD HOMES (WHITBY) LIMITED - PHASE 4



09-Jun-21

Interior Finishing Selection Sheet

LOT 00533

30-2794 ELEV B THE WILLOWGLEN

PURCHASERS: NIKHIL C. LADVA

CONTACT NO: 416-303-9559

BHOOMI ASHWIN KALYANI

647-271-8500

VENDOR: HEATHWOOD HOMES (WHITBY) LIMITED - PHASE 4

Ceramics

UPG

379-7704 Servery Only Backsplash Grout

☐ Grout (19) Pearl Gray STD

180-9257 Shared Bathroom Flooring

☐ CARRARA White / Grey GE.CR.WHIT.1313.MT STD 13 x 13

181-2225 Shared Bathroom Grout

☐ Grout (27) Silver STD

182-9020 Shared Bathroom Tub Wall Tile

☐ Weave White QT.WV.WHT.0810 STD 8 x 10 INSTALL STACKED HORIZONTALLY

183-2226 Shared Bathroom Tub Wall Tile Grout

☐ Grout (00) White STD

53-2232 Throughout Thresholds

☐ Metal Thresholds STD

Electrical

90-5796 Throughout Switches and Plug

☐ Decora White Switches and Plugs STD

Fireplace

136-8892 Great Room Fireplace Mantle

☐ Paint Grade Mantle- 6" Deep Mantle (TV above Fireplace WHITE NF-17 UPG PAGE 22

138-8873 Great Room Fireplace Surround

☐ 3 pc- 4" Marble Surround Nero Marquina STD

135-5529 Great Room Fireplace Type

☐ 36" Direct Vent Gas Fireplace

Granite

151-9121 Kitchen/Servery Countertop

☐ MSI Quartz ICED WHITE Group 1 UPG 3/4" with Mitered Edge

Hardwood

99-9011 Dining Room Flooring

☐ Vintage Red Oak Solid Sculpted Character PEARL PEWTER Red Oak PEARL 3/4" x 5"

11-9011 Great Room Flooring

☐ Vintage Red Oak Solid Sculpted Character PEARL PEWTER Red Oak PEARL 3/4" x 5"

98-9011 Main Hall Flooring

☐ Vintage Red Oak Solid Sculpted Character PEARL PEWTER Red Oak PEARL 3/4" x 5"

78-9011 Stair Landing to Lower Level Flooring

☐ Vintage Red Oak Solid Sculpted Character PEARL PEWTER Red Oak PEARL 3/4" x 5"

77-9011 Stair Landing to Upper Level Flooring

☐ Vintage Red Oak Solid Sculpted Character PEARL PEWTER Red Oak PEARL 3/4" x 5"

35-9011 Upper Hall Flooring

☐ Vintage Red Oak Solid Sculpted Character PEARL PEWTER Red Oak PEARL 3/4" x 5"

1. The Purchaser acknowledges these selections are subject to the terms and conditions of the applicable Agreement of Purchase and Sale.
2. The Purchaser acknowledges that the Vendor accepts no responsibility in the event the Vendor is unable to supply a selection. The Purchaser agrees to reselect from the currently available selections immediately upon request.
3. The Vendor reserves the right to substitute above materials and equipment with that of equal or better quality.
4. Purchaser acknowledges that items may not be exactly as shown. Variations from the Vendor's samples may occur in finished materials due to normal production processes. Vendor is not responsible for shade difference which may occur from different dye lots or wood grains. Variations from the Vendor's samples will occur with natural materials such as wood, marble, granite, hardwood and brick.
5. The Vendor reserves the right to select Grout & Thresholds that best suits the Tile selected.
6. Selections will not be processed unless signed by Heathwood Homes Head Office.
7. The colour selections made on the Colour Chart are final and cannot be changed once submitted.
8. The Purchaser has checked and acknowledges the accuracy of this Colour Chart.

June 9/2021 Bhumi Kalyani

Date Purchaser

Date

Décor Consultant

June 9/2021

Date

Purchaser

Date Approved

HEATHWOOD HOMES (WHITBY) LIMITED - PHASE 4



09-Jun-21

Interior Finishing Selection Sheet

LOT 00533

30-2794 ELEV B THE WILLOWGLEN

PURCHASERS: NIKHIL C. LADVA

CONTACT NO: 416-303-9559

BHOOMI ASHWIN KALYANI

647-271-8500

VENDOR: HEATHWOOD HOMES (WHITBY) LIMITED - PHASE 4

Interior Railings

UPG

49-8148 Stairs to Lower Level Handrail/Pickets/Posts Type

☐ Single Collar Alt. Plain w/ Shoes with 3 1/2" Square/Cap Post(s) BLACK METAL STD

43-8148 Stairs to Upper Level Handrail/Pickets/Posts Type

☐ Single Collar Alt. Plain w/ Shoes with 3 1/2" Square/Cap Post(s) BLACK METAL STD

Interior Stairs

45-1712 Stairs to Lower Level Type

☐ Oak Stairs UPG_1

39-1712 Stairs to Upper Level Type

☐ Oak Stairs UPG_1

Interior Trim

91-8704 Throughout Trim Size

☐ 5 1/4" Baseboards and 3" Integrated Backband Casings STD

Painting

46-7761 Stairs to Lower Level Colour

☐ Stain handrail, stringers, treads, risers, nosing & posts. (Metal pickets) STAIRS TO BE STAINED TO COMPLEMENT PEWTER HARDWOOD. STAIRS WILL VARY FROM FLOORS

40-7761 Stairs to Upper Level Colour

☐ Stain handrail, stringers, treads, risers, nosing & posts. (Metal pickets) STAIRS TO BE STAINED TO COMPLEMENT PEWTER HARDWOOD. STAIRS WILL VARY FROM FLOORS

240-1716 Throughout Trim - Paint Colour

☐ Trim WHITE STD

51-1717 Throughout Walls - Paint Colour

☐ Wall WARM GREY 22 STD

Plumbing

398-1737 Ensuite.4 Plumbing Fixture (Colour)

☐ Plumbing Fixtures WHITE STD

268-1737 Finished Basement Bathroom Plumbing Fixture (Colour)

☐ Plumbing Fixtures WHITE STD

149-1737 Master Ensuite Plumbing Fixture (colour)

☐ Plumbing Fixtures WHITE STD

34-1737 Powder Room Plumbing Fixture (Colour)

☐ Plumbing Fixtures WHITE STD

189-1737 Shared Bathroom Plumbing Fixture (Colour)

☐ Plumbing Fixtures WHITE STD

1. The Purchaser acknowledges these selections are subject to the terms and conditions of the applicable Agreement of Purchase and Sale.
2. The Purchaser acknowledges that the Vendor accepts no responsibility in the event the Vendor is unable to supply a selection. The Purchaser agrees to reselect from the currently available selections immediately upon request.
3. The Vendor reserves the right to substitute above materials and equipment with that of equal or better quality.
4. Purchaser acknowledges that items may not be exactly as shown. Variations from the Vendor's samples may occur in finished materials due to normal production processes. Vendor is not responsible for shade difference which may occur from different dye lots or wood grains. Variations from the Vendor's samples will occur with natural materials such as wood, marble, granite, hardwood and brick.
5. The Vendor reserves the right to select Grout & Thresholds that best suits the Tile selected.
6. Selections will not be processed unless signed by Heathwood Homes Head Office.
7. The colour selections made on the Colour Chart are final and cannot be changed once submitted.
8. The Purchaser has checked and acknowledges the accuracy of this Colour Chart.

June 9/2021

Bhoomi Kalyani

Date Purchaser

Date

Décor Consultant

June 9/2021

Date Purchaser

Date Approved HEATHWOOD HOMES (WHITBY)

LIMITED - PHASE 4



09-Jun-21

Sales Selection Sheet
OF

LOT	00533	30-2794 ELEV B THE WILLOWGLEN
PURCHASERS:	NIKHIL C. LADVA BHOOMI ASHWIN KALYANI	CONTACT NO: 416-303-9559 647-271-8500
VENDOR:	HEATHWOOD HOMES (WHITBY) LIMITED - PHASE 4	
		HST #

It is herein understood and agreed between the undersigned parties hereto that the following changes shall be made to the above mentioned Agreement of Purchase and Sale in accordance with the agreement and except for such changes noted below, all other terms and conditions in the Agreement of Purchase and Sale shall remain as stated herein: It is further understood that and agreed that all changes and additions shall be installed as per builder's specifications, location and available selections. The Purchaser hereby agrees to purchase the following extras:

AMOUNT:

Cabinetry

- | | | | |
|------|---|-------------------------------|--------|
| 1591 | Optional Upgrade | Classic Series Built -
Ins | Qty: 1 |
| | Optional Upgrade VIKING I/II/III SKETCH # 5 AND 6 PAGES 18 AND 19
SPECS - 30" GAS COOKTOP AND BUILT IN MICRO/OWEN 30" TO FOLLOW | | |
| 1347 | Optional Extras | KITCHEN | Qty: 1 |
| | 40J- Two-tone colour/style selection for island (must be of equal or lower level to main selection) Viking
ISLAND TO BE CHARLESSTON MOONLIGHT (9168) | | |

- | | | | |
|------|---|---------------|--------|
| 1589 | Optional Upgrade | Servery Upper | Qty: 1 |
| | Optional Upgrade VIKING I/II/III SKETCH # 5 AND 6 PAGES 18 AND 19 | | |

Ceramics

- | | | | |
|------|--|------------------------------|--------|
| 2002 | Upgrade 1 Tile | Foyer Floor | Qty: 1 |
| 2010 | Install in Specified Pattern
TO BE INSTALLED IN HERRINGBONE PATTERN | Kit. Basplash | Qty: 1 |
| 2005 | Upgrade 1 Tile | Kit./Break./Servery
Floor | Qty: 1 |
| 2007 | Upgrade 1 Tile | Master Bath Floor | Qty: 1 |

- This Sales Selection Sheet when properly executed forms part of our Agreement of Purchase and Sale.
- All extras and upgrades listed above are subject to Construction Progress and Architectural and Municipal requirements.
- In the event the Vendor is unable to incorporate the work approved above in the construction of the house for any reason whatsoever, the Vendor will not be liable to the Purchaser in any way. The monies paid for any changes or optional extras not proceeded with shall be returned to the Purchaser without interest. The cost of options or extras is non-refundable in all other circumstances. If for any reason whatsoever the Agreement of Purchase and Sale is not completed, the total cost of work approved above will be retained by the Vendor.
- The Vendor reserves the right to substitute above materials and equipment with that of equal or better quality.
- Purchaser acknowledges that items may not be exactly as shown. Variations from the Vendor's samples may occur in finished materials due to normal production processes. Vendor is not responsible for shade difference which may occur from different dye lots or wood grains. Variations from the Vendor's samples will occur with natural materials such as wood, marble, granite, hardwood and brick.
- The Vendor reserves the right to select Grout & Thresholds that best suits the Tile selected.
- Selections will not be processed unless signed by Heathwood Homes Head Office.
- The selections made on this schedule are final and cannot be changed once submitted.
- The Purchaser has checked and acknowledges the accuracy of this schedule.

June 9/2021 Bhoomikalyani

Date Purchaser

Date APPROVED Décor Consultant

June 9/2021

03-22-2021

MRaen

Date Purchaser

Date Approved HEATHWOOD HOMES (WHITBY)
LIMITED - PHASE 4



09-Jun-21

Sales Selection Sheet
Of

LOT	00533	30-2794 ELEV B THE WILLOWGLEN
PURCHASERS:	NIKHIL C. LADVA BHOOMI ASHWIN KALYANI	CONTACT NO: 416-303-9559 647-271-8500
VENDOR:	HEATHWOOD HOMES (WHITBY) LIMITED - PHASE 4	
		HST #

It is herein understood and agreed between the undersigned parties hereto that the following changes shall be made to the above mentioned Agreement of Purchase and Sale in accordance with the agreement and except for such changes noted below, all other terms and conditions in the Agreement of Purchase and Sale shall remain as stated herein: It is further understood that and agreed that all changes and additions shall be installed as per builder's specifications, location and available selections. The Purchaser hereby agrees to purchase the following extras:

AMOUNT:

2376	Optional Servery Basplash	Qty: 1
Install in Specified Pattern TO BE INSTALLED IN HERRINGBONE PATTERN		
2376	Optional Servery Basplash	Qty: 1
Upgrade 1 Tile TO BE INSTALLED IN HERRINGBONE PATTERN		
2003	Powder Floor	Qty: 1
Upgrade 1 Tile		
Electrical		
338	KITCHEN	Qty: 1

RELOCATE STANDARD ELCTRICAL FOR THE STOVE TO THE BUILT-IN WALL OVEN
LOCATION SKETCH # 5 ADD 6 PAGES 18 AND 19

Fireplace

81

Purchasers have been advised: heat from the FP can damage TV above a FP and items placed on mantle. Purchasers acknowledge: Heathwood Homes and its contractors will not be liable for any damage on items placed/installed above a FP after closing

Granite

764

Optional Extras
Granite cutout w/ straight edge polish to accommodate cook top
30" COOKTOP SPECS TO FOLLOW

1. This Sales Selection Sheet when properly executed forms part of our Agreement of Purchase and Sale.
2. All extras and upgrades listed above are subject to Construction Progress and Architectural and Municipal requirements.
3. In the event the Vendor is unable to incorporate the work approved above in the construction of the house for any reason whatsoever, the Vendor will not be liable to the Purchaser in any way. The monies paid for any changes or optional extras not proceeded with shall be returned to the Purchaser, without interest. The cost of options or extras is non-refundable in all other circumstances. If for any reason whatsoever the Agreement of Purchase and Sale is not completed, the total cost of work approved above will be retained by the Vendor.
4. The Vendor reserves the right to substitute above materials and equipment with that of equal or better quality.
5. Purchaser acknowledges that items may not be exactly as shown. Variations from the Vendor's samples may occur in finished materials due to normal production processes. Vendor is not responsible for shade difference which may occur from different dye, lots or wood grains. Variations from the Vendor's samples will occur with natural materials such as wood, marble, granite, hardwood and brick.
6. The Vendor reserves the right to select Grout & Thresholds that best suits the Tile selected.
7. Selections will not be processed unless signed by Heathwood Homes Head Office.
8. The selections made on this schedule are final and cannot be changed once submitted.
9. The Purchaser has checked and acknowledges the accuracy of this schedule.

June 9/2021	Bhoomi Kalyani	June 9/21	
Date	Purchaser	Date	Decor Consultant
June 9/2021		-06-22-2021	
Date	Purchaser		

Date Approved HEATHWOOD HOMES (WHITBY)
LIMITED - PHASE 4



09-Jun-21

Sales Selection Sheet
Of 30

LOT	00533	30-2794 ELEV B THE WILLOWGLEN	
PURCHASERS: NIKHIL C. LADVA		CONTACT NO: 416-303-9559	
BHOOMI ASHWIN KALYANI		647-271-8500	
VENDOR:	HEATHWOOD HOMES (WHITBY) LIMITED - PHASE 4		HST #

It is herein understood and agreed between the undersigned parties hereto that the following changes shall be made to the above mentioned Agreement of Purchase and Sale in accordance with the agreement and except for such changes noted below, all other terms and conditions in the Agreement of Purchase and Sale shall remain as stated herein: It is further understood that and agreed that all changes and additions shall be installed as per builder's specifications, location and available selections. The Purchaser hereby agrees to purchase the following extras:

AMOUNT:

Plumbing

276	STANDARD Kitchen Sink Option	KITCHEN	Qty: 1
	KINDRED Kitchen Sink Collection - Reginox ND1831 UA/9 Stainless Kitchen Double (equal size) Bowl Undermount Sink (or equivalent)	PAGE 23	

1. This Sales Selection Sheet when properly executed forms part of our Agreement of Purchase and Sale.
2. All extras and upgrades listed above are subject to Construction Progress and Architectural and Municipal requirements.
3. In the event the Vendor is unable to incorporate the work approved above in the construction of the house for any reason whatsoever, the Vendor will not be liable to the Purchaser in any way. The monies paid for any changes or optional extras not proceeded with shall be returned to the Purchaser, without interest. The cost of options or extras is non-refundable in all other circumstances. If for any reason whatsoever the Agreement of Purchase and Sale is not completed, the total cost of work approved above will be retained by the Vendor.
4. The Vendor reserves the right to substitute above materials and equipment with that of equal or better quality.
5. Purchaser acknowledges that items may not be exactly as shown. Variations from the Vendor's samples may occur in finished materials due to normal production processes. Vendor is not responsible for shade difference which may occur from different dye lots or wood grains. Variations from the Vendor's samples will occur with natural materials such as wood, marble, granite, hardwood and brick.
6. The Vendor reserves the right to select Grout & Thresholds that best suits the Tile selected.
7. Selections will not be processed unless signed by Heathwood Homes Head Office.
8. The selections made on this schedule are final and cannot be changed once submitted.
9. The Purchaser has checked and acknowledges the accuracy of this schedule.

June 9/2021		Bhoomikalyani June 9/21	
Date	Purchaser	Date APPROVED	Décor Consultant
June 9/2021		03-22-2021	MRosen
Date	Purchaser		

Date Approved: HEATHWOOD HOMES (WHITBY)
LIMITED - PHASE 4


C2-COUNTRY LANE
LOT 533
30-2795 ELEV B
THE WILLOWGLEN

17 of 38
THE WILLOWGLEN

30-2794 ELEV. B Lot 533

ELEVATION A & B - 3,618/3,637 SQ. FT.
Includes 843 Square Feet of Finished Lower Level

Sketch #4

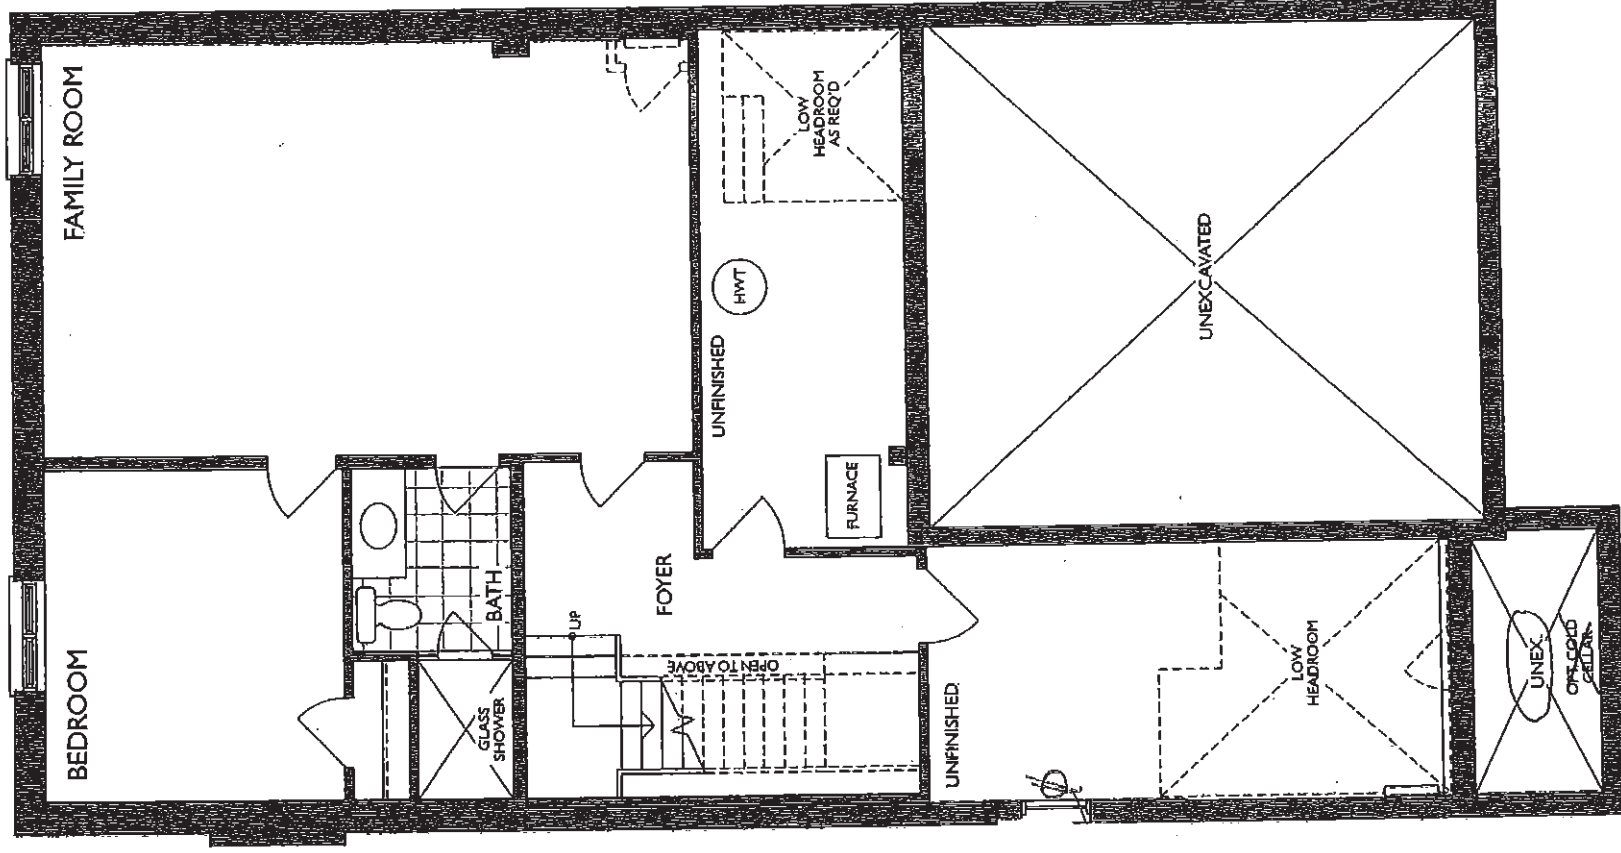

LOWER LEVEL - ELEV. A & B

B.k. H.L


C2 COUNTRY LANE
LOT 533
30-2795 ELEV B
THE WILLOWGLEN

18 of 38
THE WILLOWGLEN

30-2794 ELEV. B Lot 533

ELEVATION A & B - 3,618/3,637 SQ. FT.
Includes 843 Square Feet of Finished Lower Level


Sketch #5

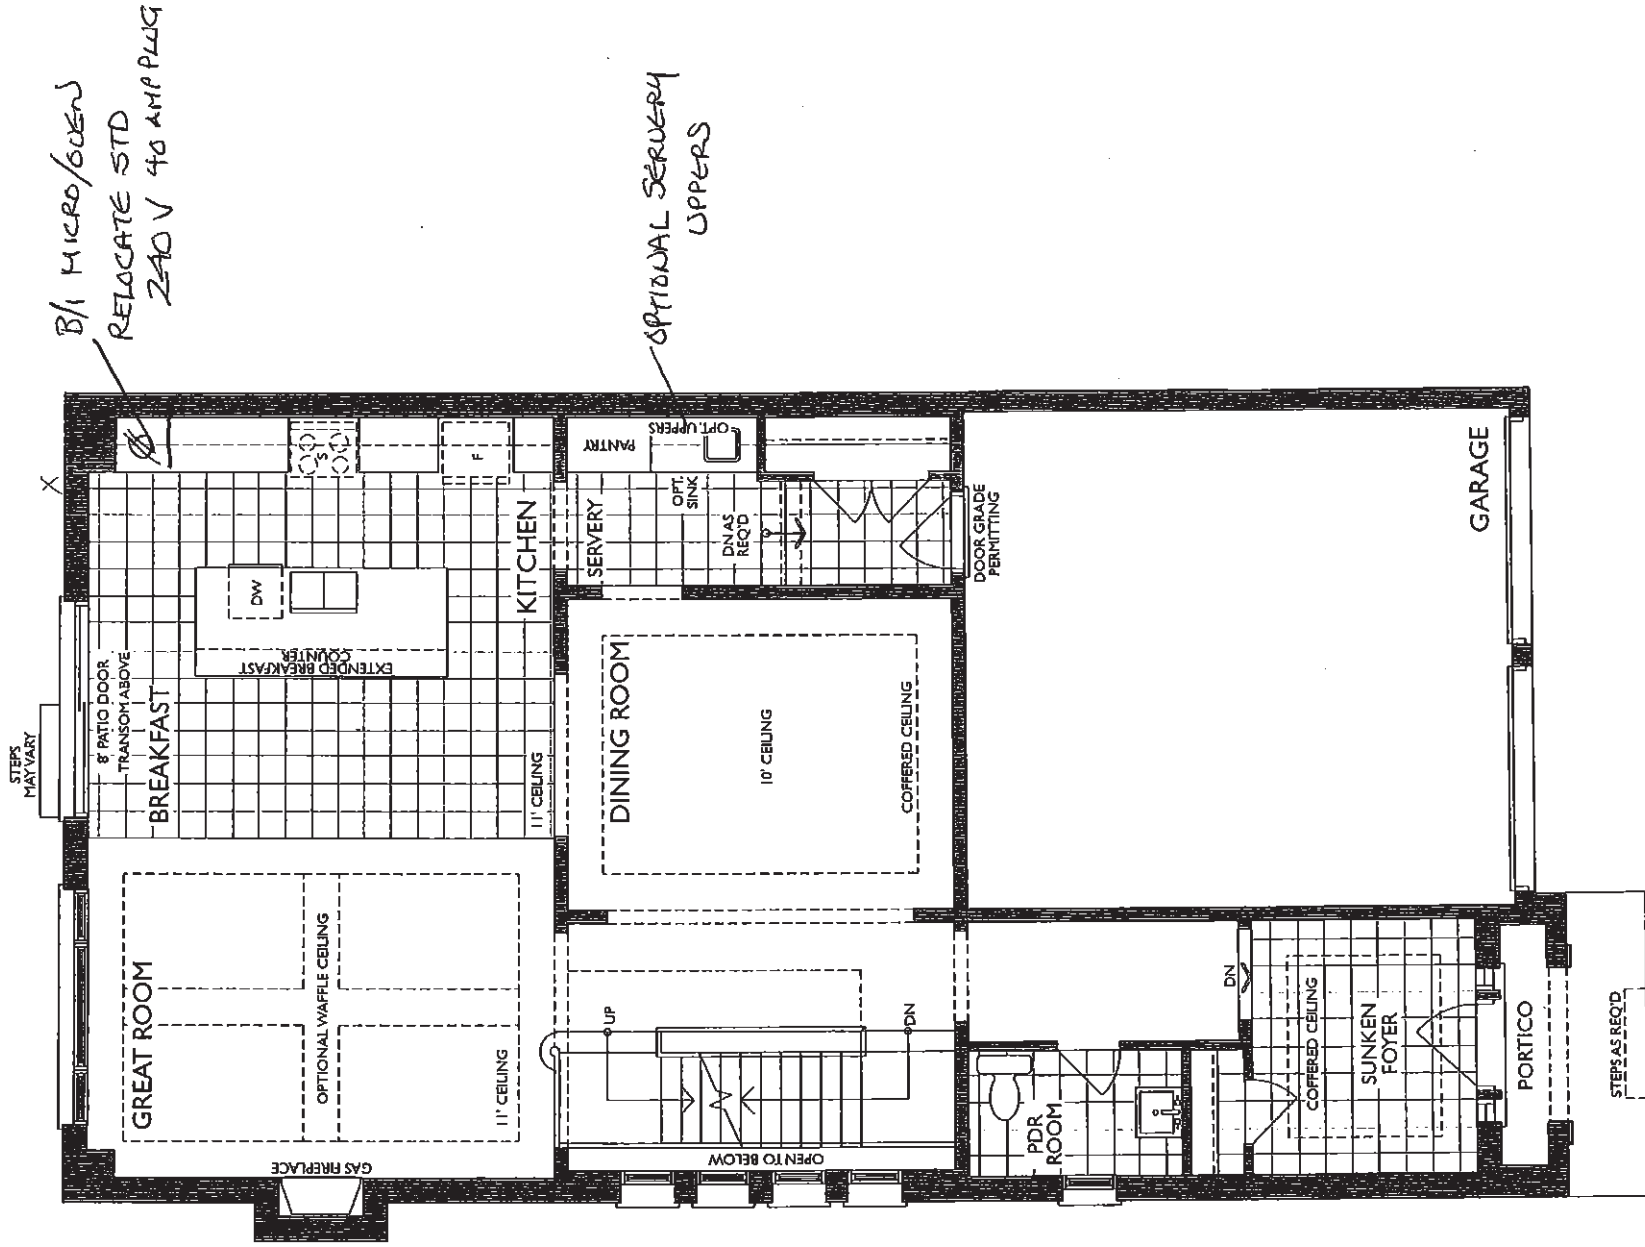

GROUND FLOOR - ELEV. B

B.k. N.L


19 of 38

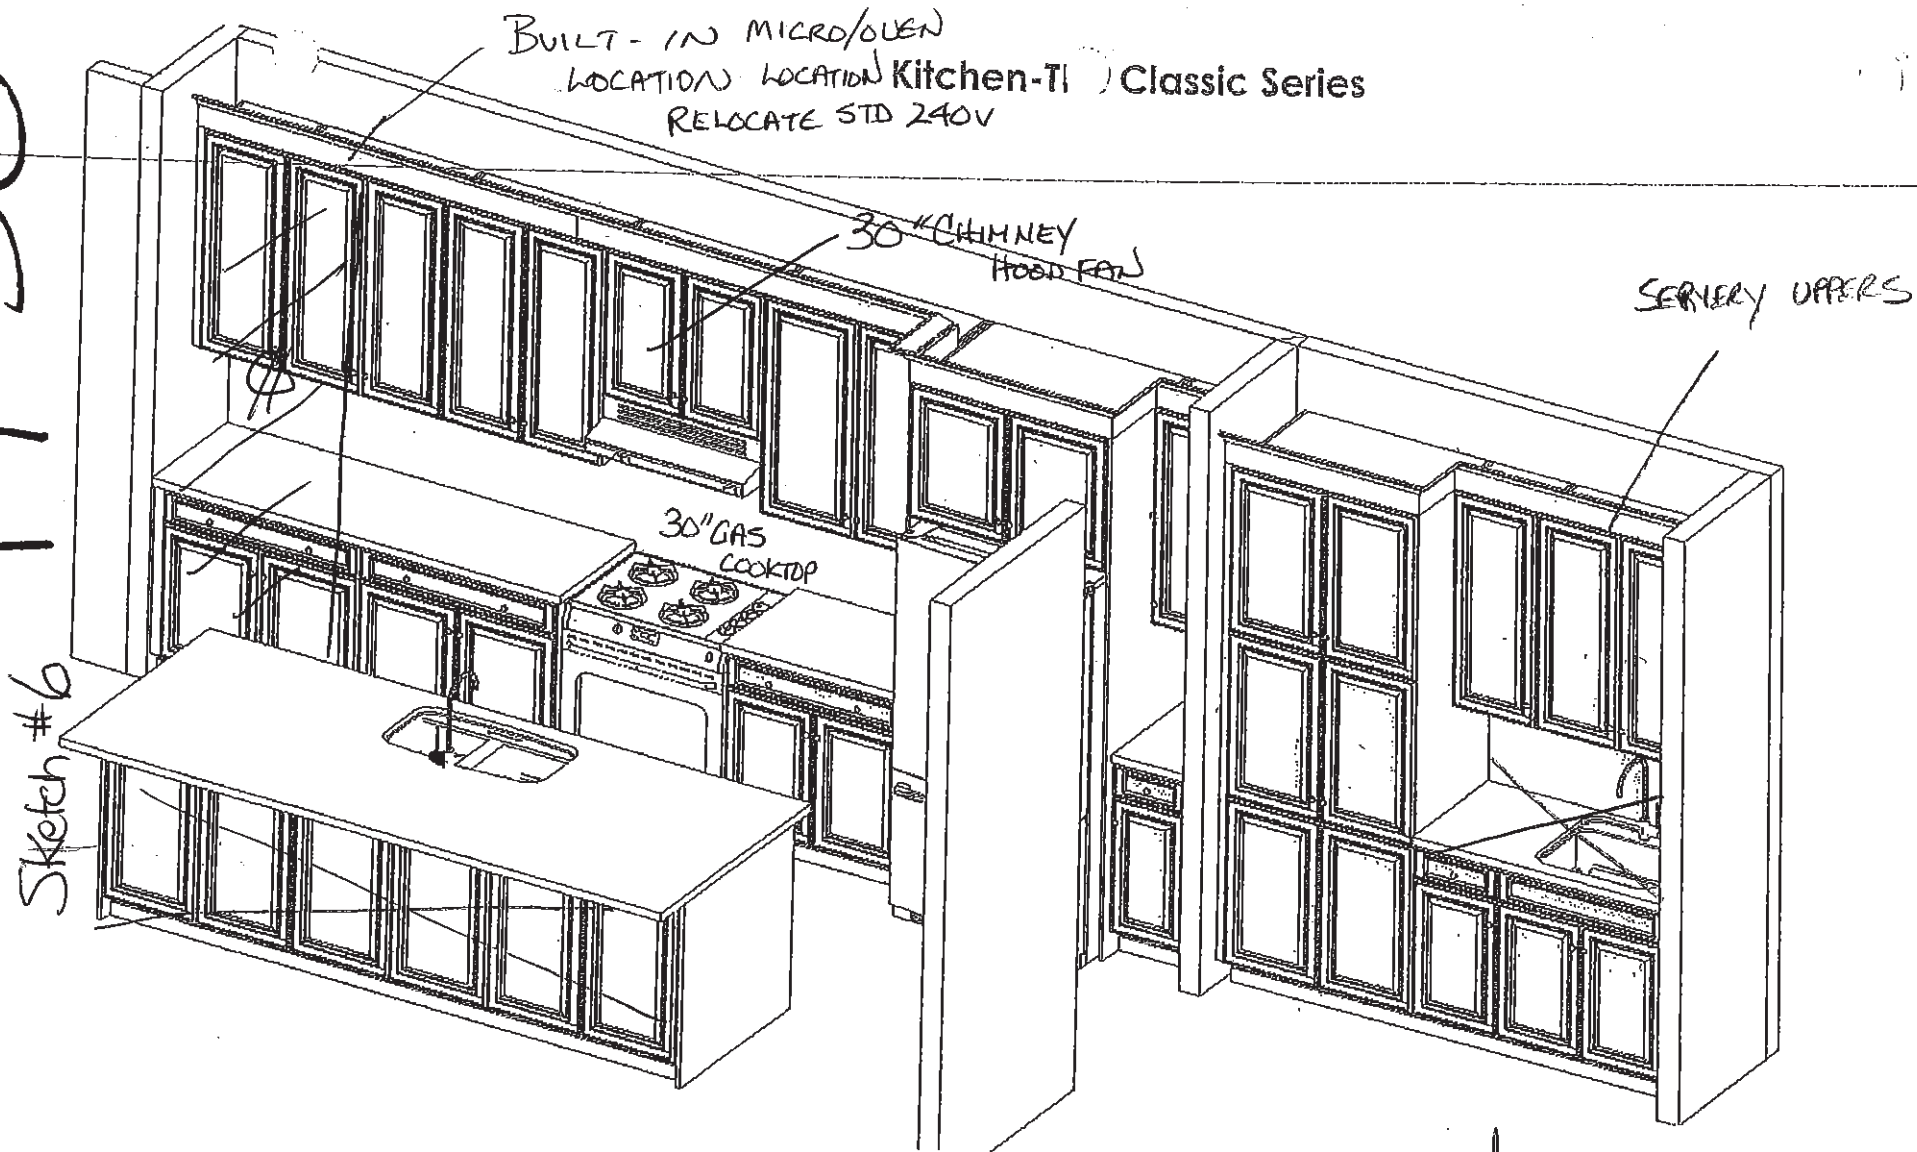

C2 COUNTRY LANE
LOT 533
30-2795 ELEV B
THE WILLOWGLEN

B-N N-L

Sketch is for DESIGN PURPOSES ONLY – It is not meant to be an exact rendition.

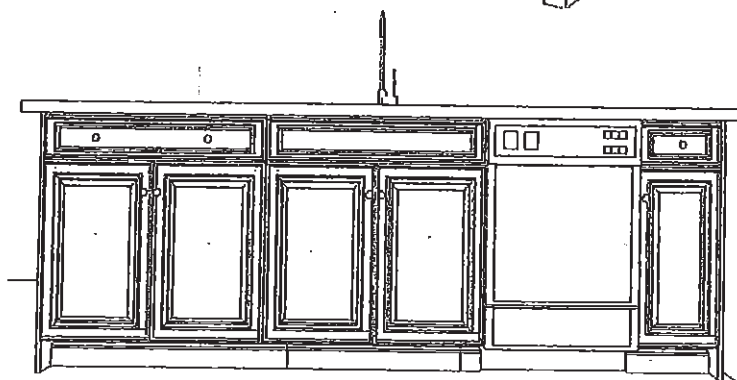

Extended Breakfast Bar



Heathwood Homes
Country Lane, Whitby
Model Type-3604
The Classic series

Standard Features:

- Tandem Box Soft Close Drawers.
- Blumotion Hinges for Doors
- Crown Moulding with Facia.
- Top Drawer Construction
- Deep Fridge Upper w/Deep Panel
- Tall Upper Cabinets

BUILT-IN LAYOUT.

Drawn By: Sanjeev Kumar
Date: August 21, 2017
Revision:
Scale: Not To Scale

Approved By Builder:

Date:

C2 COUNTRY LANE
LOT 533
30-2795 ELEV B
THE WILLOWGLEN


20 of 38

THE WILLOWGLEN

30-2794 ELEV. B Lot 533

ELEVATION A & B – 3,618/3,637 SQ. FT.
Includes 843 Square Feet of Finished Lower Level

Sketch #7

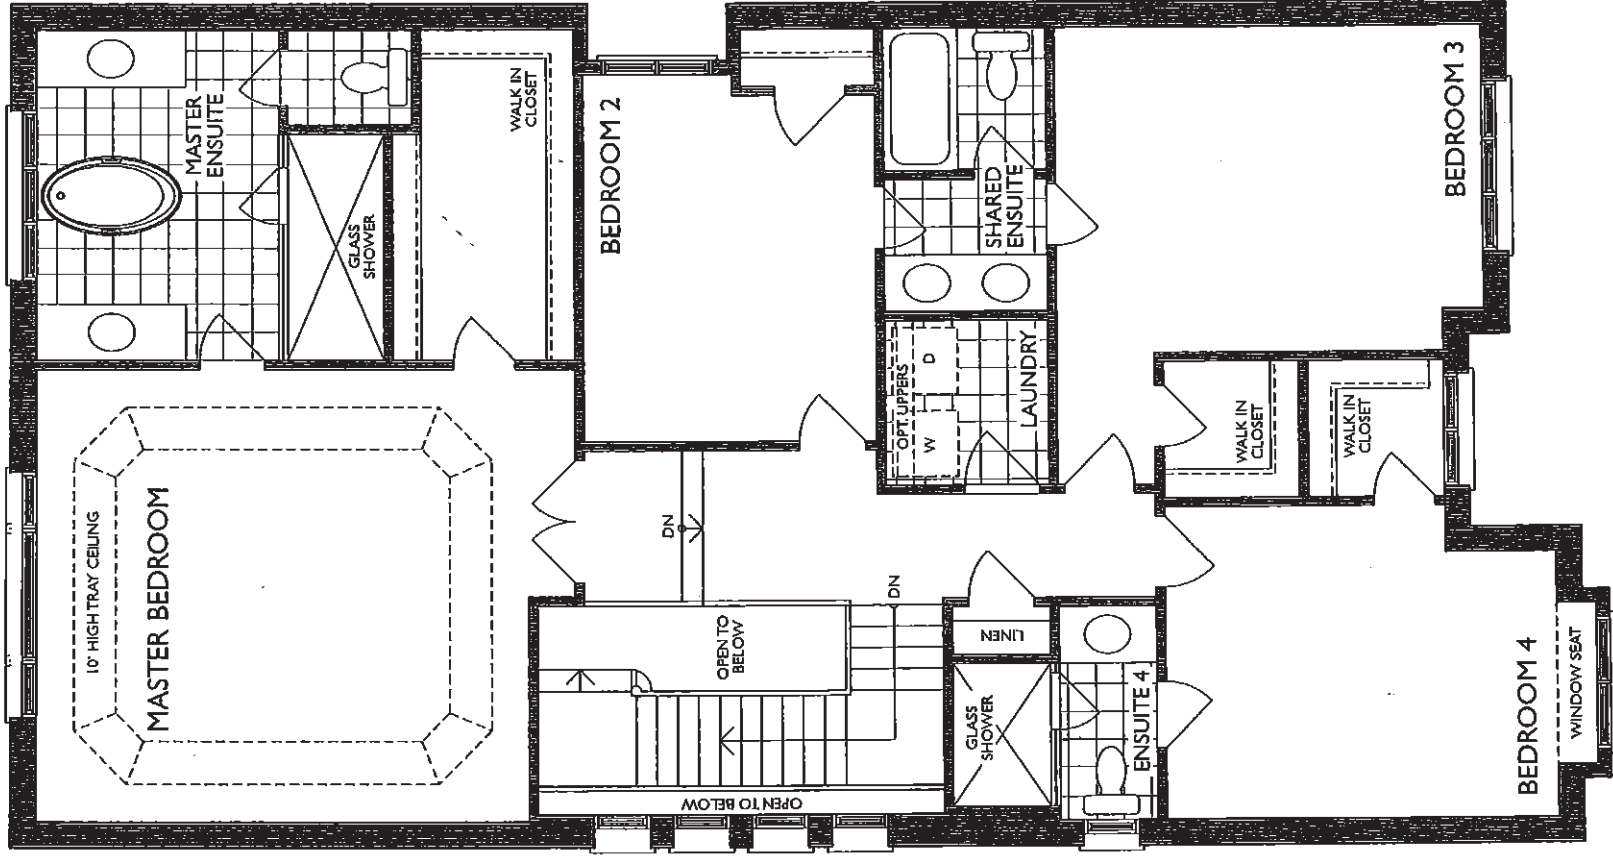


SECOND FLOOR – ELEV. B


B.k. N.L.

C2 COUNTRY LANE
 LOT 533
 30-2795 ELEV B
 THE WILLOWGLEN


21 of 38
 Vanities
 Sketch #8

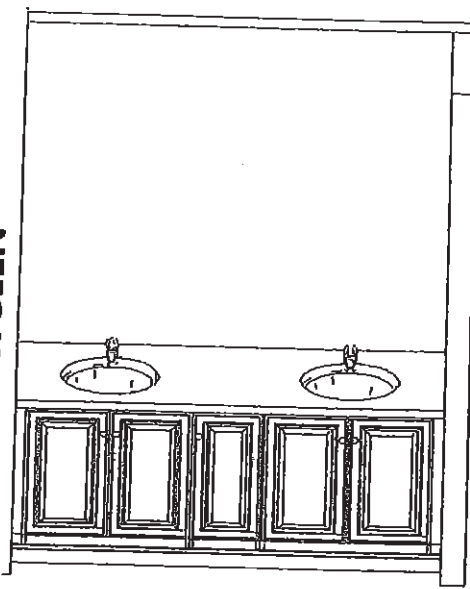



Main/Shared Bath

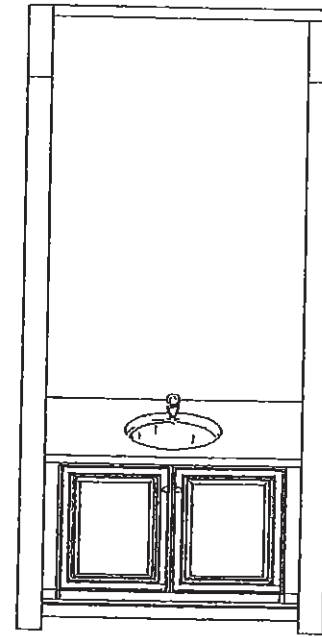


Ensuite 4

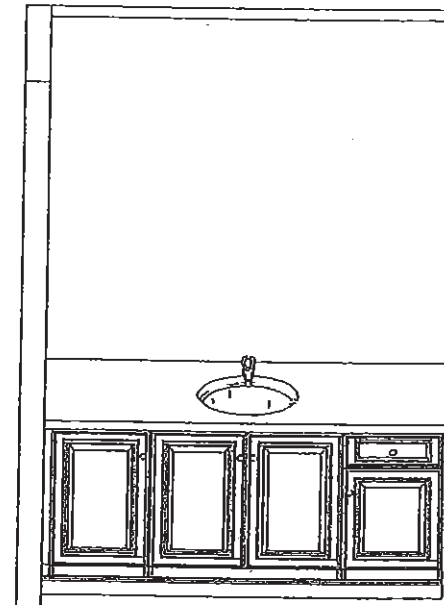

Master Ensuite

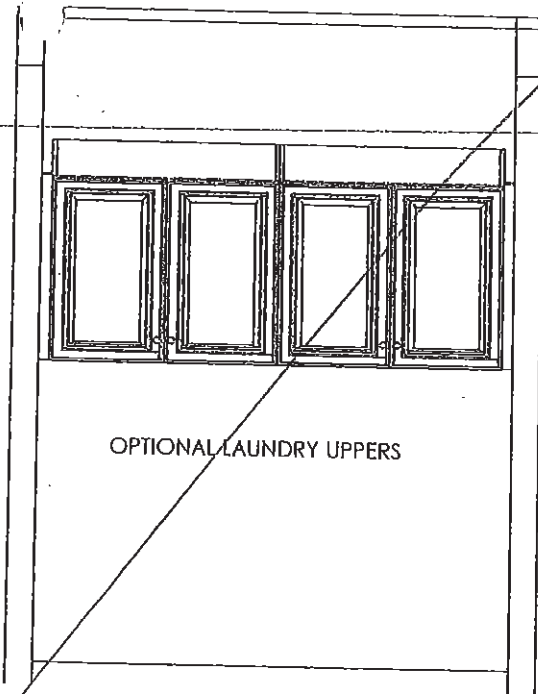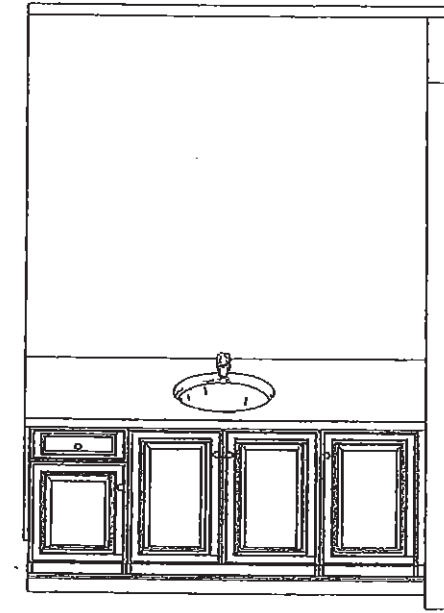

Laundry Room

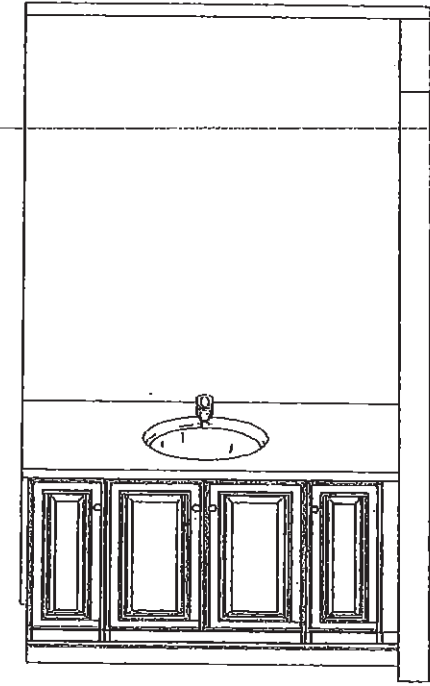

Basement Bath



FRENDEL
 KITCHENS LIMITED
1350 Sheppard Ave. E., Mississauga, Ont. L4W 1G5

Heathwood Homes
 Country Lane, Whitby
 Model Type-3604
 The Classic series

Standard Features:

- Blum Metabox Drawers
- Blum Clip On Hinges
- Top Drawer in Master Ensuite

Drawn By: Sanjeev Kumar
 Date: August 21, 2017
 Revision:
 Scale: Not To Scale


Approved By Builder: _____
 Date: _____

This sketch is for DESIGN PURPOSES ONLY – It is not meant to be an exact rendition.

B.K.
 N12

C2 COUNTRY LANE
LOT 533
30-2795 ELEV B
THE WILLOWGLEN

22 of 38

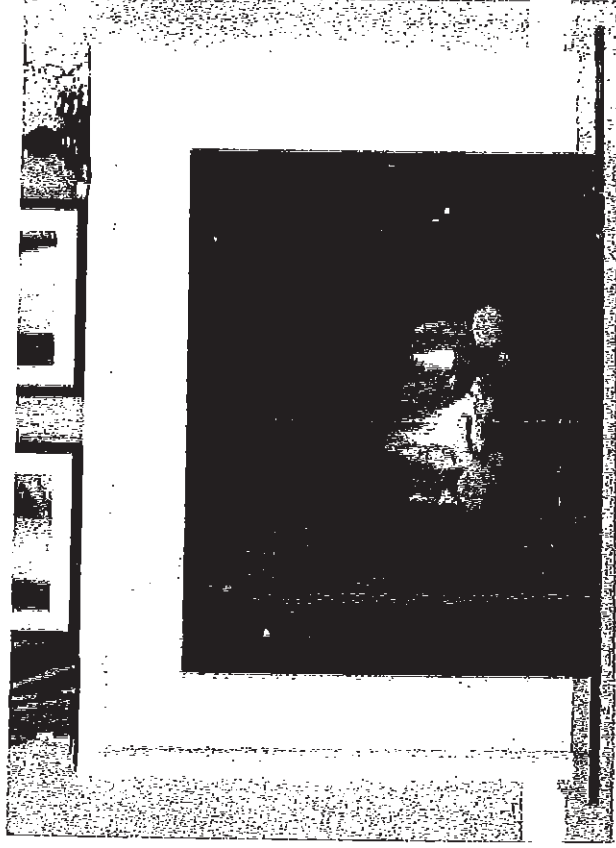

NEAS NF17 Mantel

B.K. N.C.


C2 COUNTRY LANE
LOT 533
30-2795 ELEV B
THE WILLOWGLEN

23 of 38

Regency

STANDARD KITCHEN SINK

ND1831UA/9

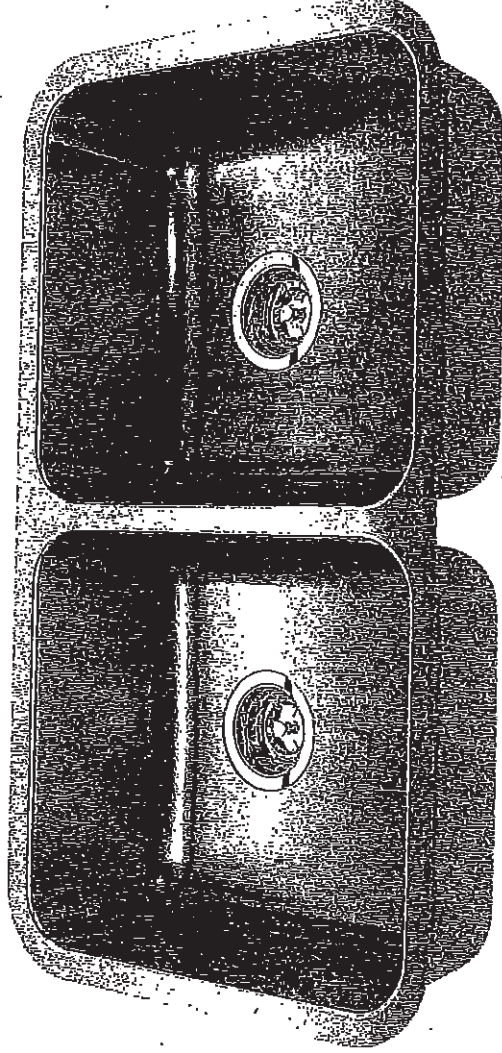

Optional Accessories



BGT05



BCT05




MBT00



CA1W



DBR10S

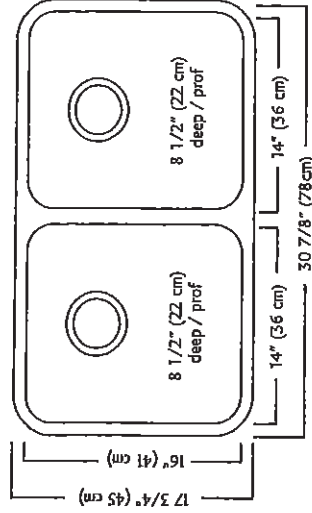

8 1/2\"/>



ND1831UA/9 SPECIFICATION

Model ND1831UA/9 is a double (two equal size) bowl undermount sink manufactured by Franke Kindred Canada Limited from 18 gauge stainless steel. Product has silk-finished rims and linear brush-finished bowls. Sink is fully undercoated. Basket strainer waste fittings (3 1/2\", 89 mm) are included. Sink is backed with a limited lifetime warranty.

- O.D. 17 3/4\"/>
- Recommended for minimum 36\"/>

Franke Kindred Canada Limited
P.O. Box 190, 1000 Franke Kindred Road, Midland, Ontario, Canada, L4R 4K9 Phone: 866-687-7465 Fax: 800-361-8408

B.K. N.L


C2 COUNTRY LANE
LOT 533
30-2795 ELEV B
THE WILLOWGLEN

24 of 38

STANDARD KITCHEN FAUCET

Align

Modern

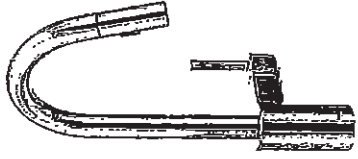

Single Handle Pull-Down Kitchen
Faucet*

Model 7565†

B.K. NK

C2 COUNTRY LANE
LOT 533
30-2795 ELEV B
THE WILLOWGLEN

25 of 38

*American
Standard*

**BOULEVARD®
PEDESTAL SINK**
VITREOUS CHINA

BOULEVARD® PEDESTAL SINK

- ☐ 0641.800 Faucet holes on 8" (203mm) centers (illustrated).
- ☒ 0641.400 Faucet holes on 4" (102mm) centers
- ☐ 0641.100 Center hole only
 - Classic styled rectangular pedestal lavatory
 - Vitreous china
 - Rear overflow
 - Supplied with mounting kit
 - Right Height® for greater comfort during use
 - Faucet ledge with large deck area (faucet not included)
 - **Design coordinates with Boulevard® Toilet**
 - Basin has flat bottom to also allow use as an **above counter sink** or a **drop-in sink** (with u-shaped cut out)

Nominal Dimensions:

24" x 19" x 35-1/2"
(610 x 483 x 902mm)

- ☐ 0641.008 Pedestal top-8" (203mm) centers
- ☐ 0641.004 Pedestal top-4" (102mm) centers
- ☐ 0641.001 Pedestal top-center hole only
- ☐ 0010.000 Pedestal only

Bowl sizes:

17" (432mm) wide,
12-1/2" (318mm) front to back,
5" (127mm) deep

Compliance Certifications -


Meets or Exceeds the Following Specifications:

- ASME A112.19.2 - 2008/CSA B45.1-08

To Be Specified:

- ☐ Color: ☐ White ☐ Linen
- ☐ Faucet Finish:
- ☐ Supplies:
- ☐ 1-1/4" Trap:
- ☐ Nipple:

* See faucet section for additional models available

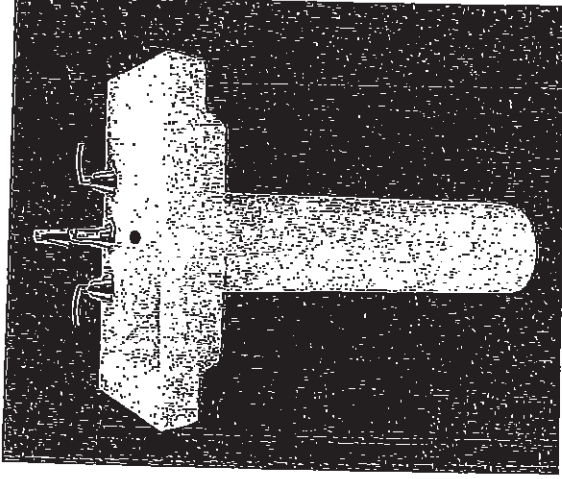

SEE REVERSE FOR ROUGHING-IN DIMENSIONS

B.E. N.L.

26 of 38

- ☒ **0346 803**
Faucet holes on 203mm (8") centres
- ☐ **0346 403 (Illustrated)**
Faucet holes on 102mm (4") centres
- ☐ **0346 001**
Centre hole only

521 x 448mm (20-1/2" x 17-5/8")

422mm (16-5/8") wide, 279mm (11") front to back, 143mm (5-5/8") deep

Meets or exceeds the following Specifications:

- ASME A112.19.2M for Vitreous China Fixtures.
- CAN/CSA B45 Series.



To Be Specified

- ☐ Colour: ☒ White ☐ Bone ☐ Silver Gray
- ☐ Linen
- ☐ Faucet*:
- ☐ Faucet Finish:
- ☐ Supplies & Stops:
- ☐ Trap 1-1/4" (32 mm):

BAS-198

01/07


B. K. N. L.

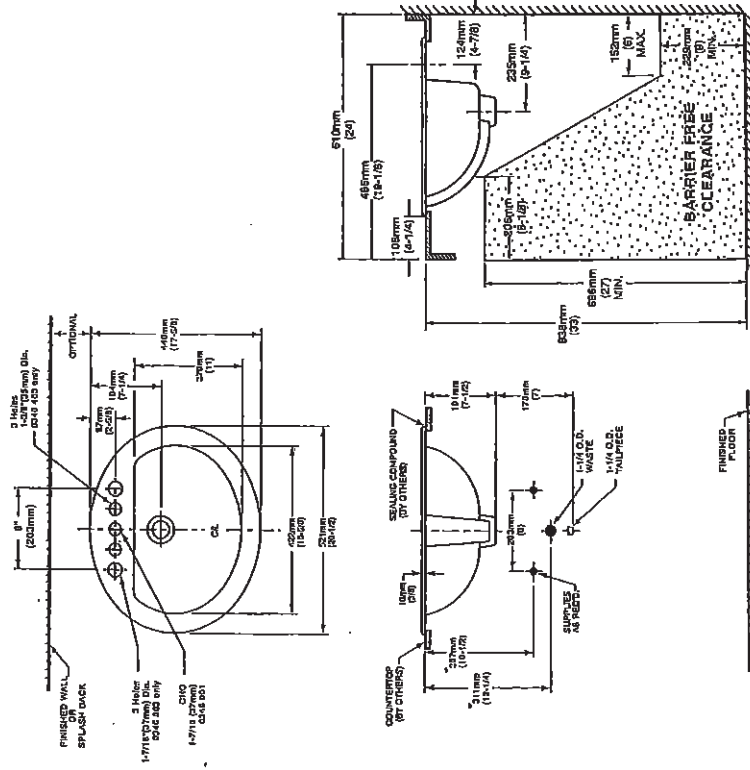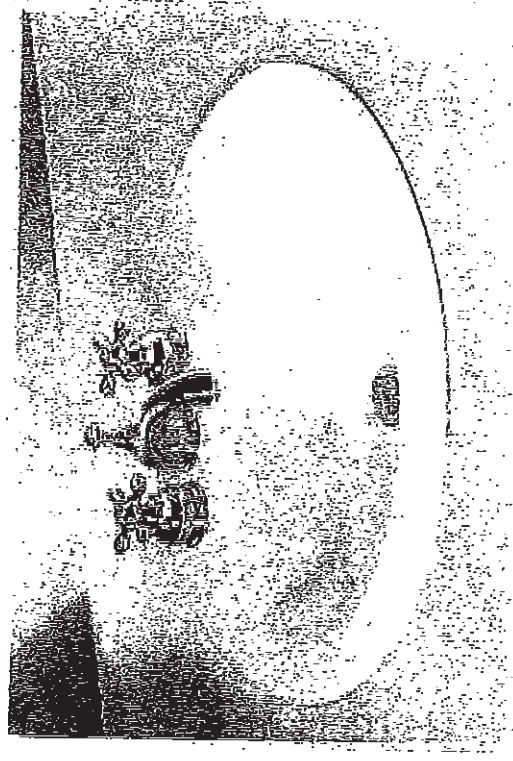

NOTES:
 * DIMENSIONS SHOWN FOR LOCATION OF SUPPLIES AND "P" TRAP ARE SUGGESTED.
 FOR COUNTERTOP CUTOUT AND INSTALLATION INSTRUCTIONS USE TEMPLATE
 SUPPLIED WITH SINK.
 FAUCETS NOT INCLUDED AND MUST BE ORDERED SEPARATELY.
 IMPORTANT: Dimensions of fixtures are nominal and may vary within the range of tolerances
 established by ANSI Standard A112.19.2.
 These measurements are subject to change or cancellation. No responsibility is assumed for use
 of superseded or voided pages.

C2 COUNTRY LANE
LOT 533
30-2795 ELEV B
THE WILLOWGLEN

27 of 38

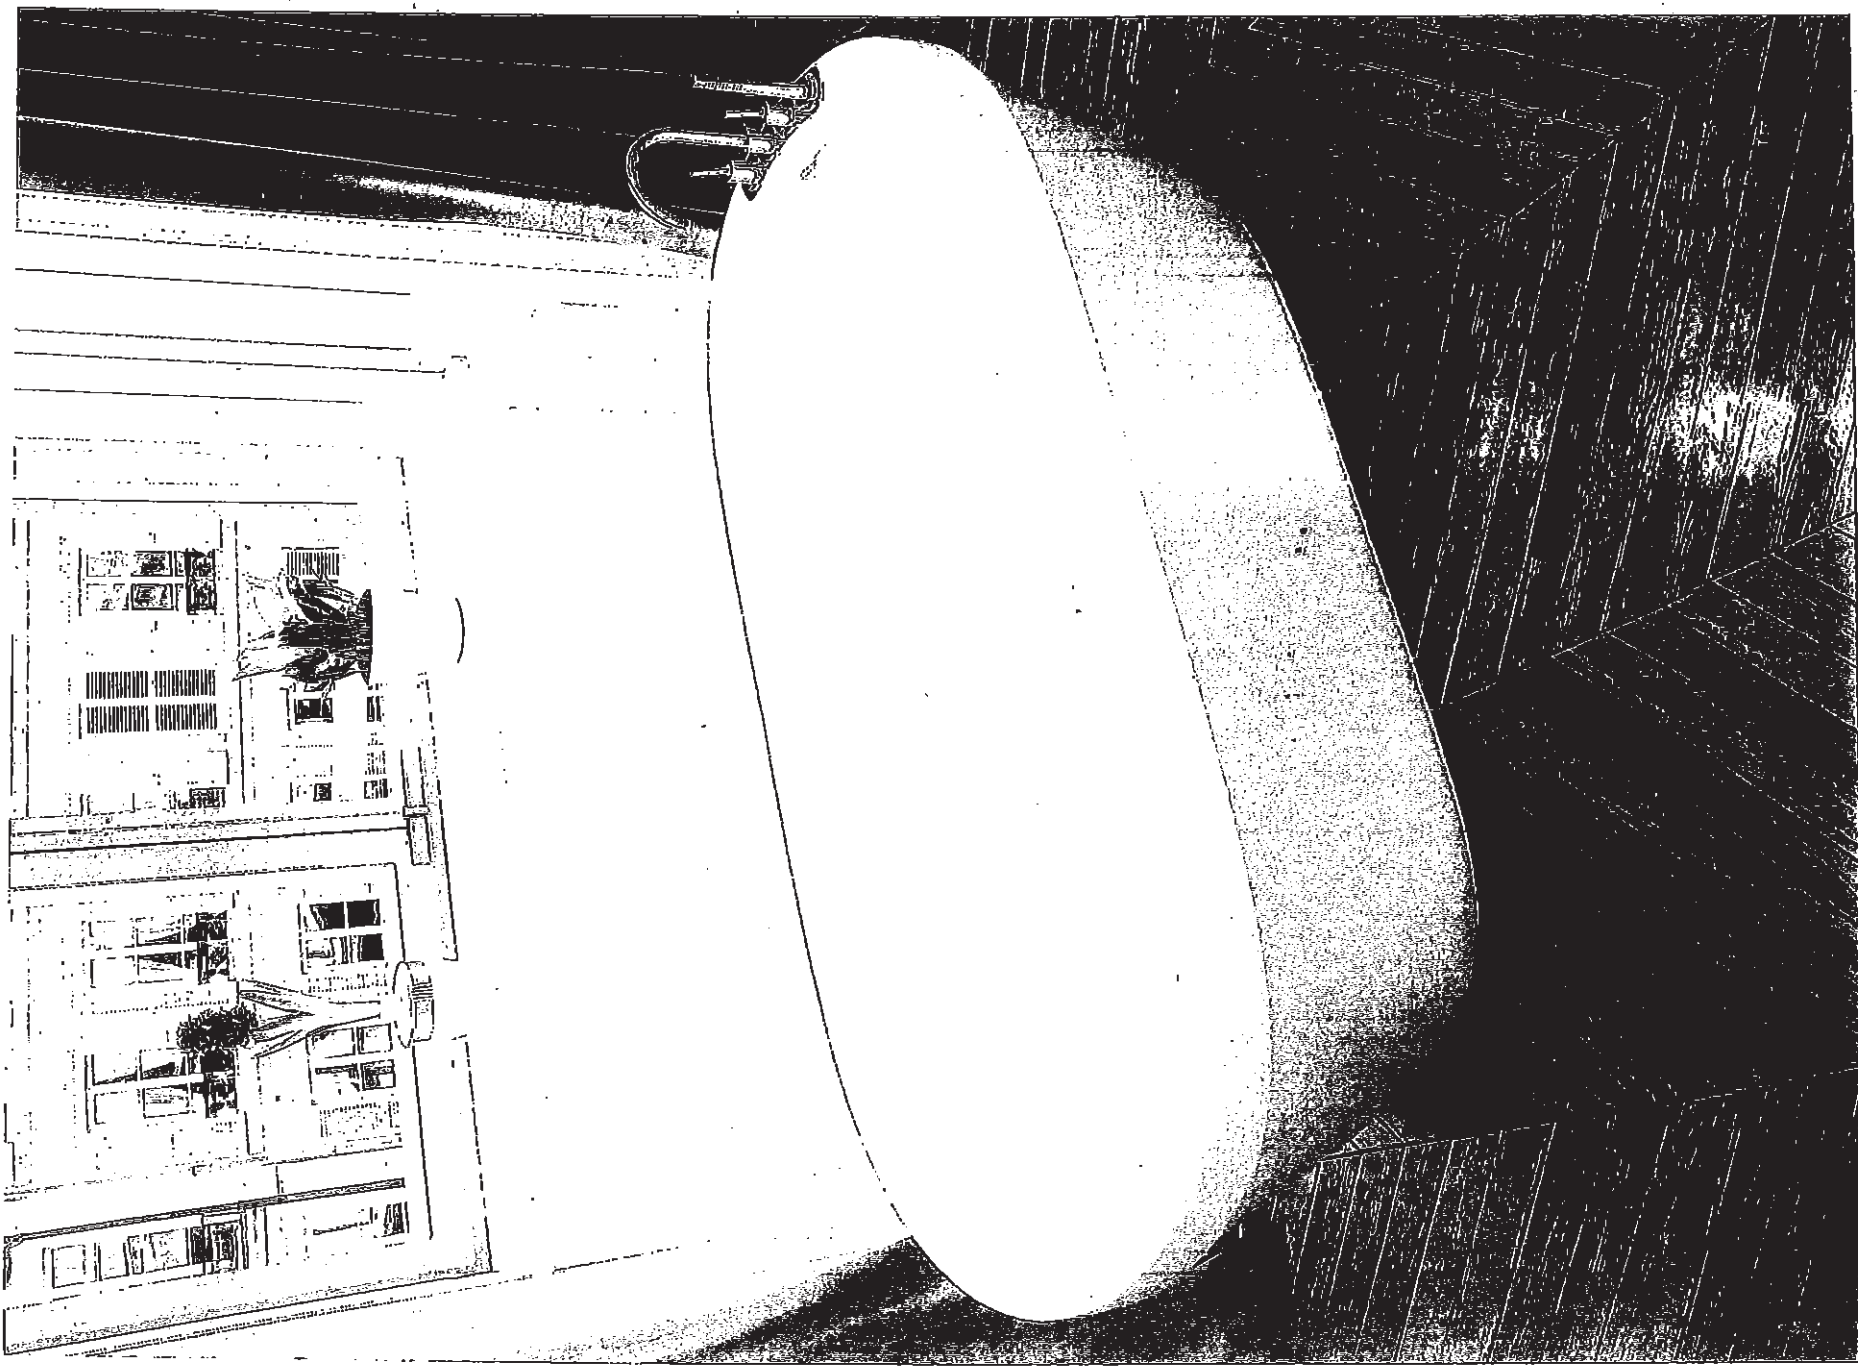

Denti CF2007


B.K. HIL

C2 COUNTRY LANE
LOT 533
30-2795 ELEV B
THE WILLOWGLEN

28th 38


Chateau

Transitional

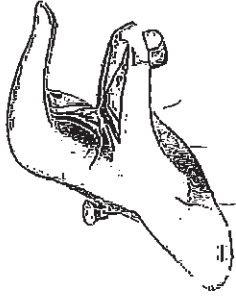

Lavatory Faucet with Pop-Up Drain
Model L4621†

VANITY SINKS AND PEDESTAL

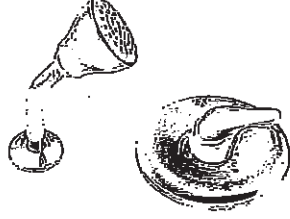

Posi-Temp® Pressure Balancing Tub/Shower
Model 62320 / TL183†

OR

Posi-Temp Valve and Tub/Shower Trim
with Eco-Performance Easy Clean® XL

Model 62320 / TL183EP†
(TL183EP not available in BC)

SHOWER AND 5' TUB FAUCETS



2 Handle Roman Tub with 9" Spout
Model L4796 / T990†

FREESTANDING TUB FAUCETS

Cyclone





SCB51430 Canopy Hood

Alito Collection

Makes a statement of strength and power as the stainless steel frame gleams under your kitchen lights. It features baffle filters, tow bright LED lights in each corner, a three speed control panel, and a quiet, powerful motor. The bold design and strong stainless steel frame encasing the fan will make this machine the focus of your kitchen. Fitted with time-delay "OFF" options up to nine minutes.

Specifications

- Air Flow Volume: 550 CFM
- Colours: Stainless Steel
- Dimensions: W:30" H:44.5" D:19.5"
- Electrical Connection: 120V/60Hz
- Electrical Consumption: 200 watts
- Fan Speed: 1254 RPM
- Sones: Min. at 2 and Max at 6
- Venting: 6" Round (Top Only)

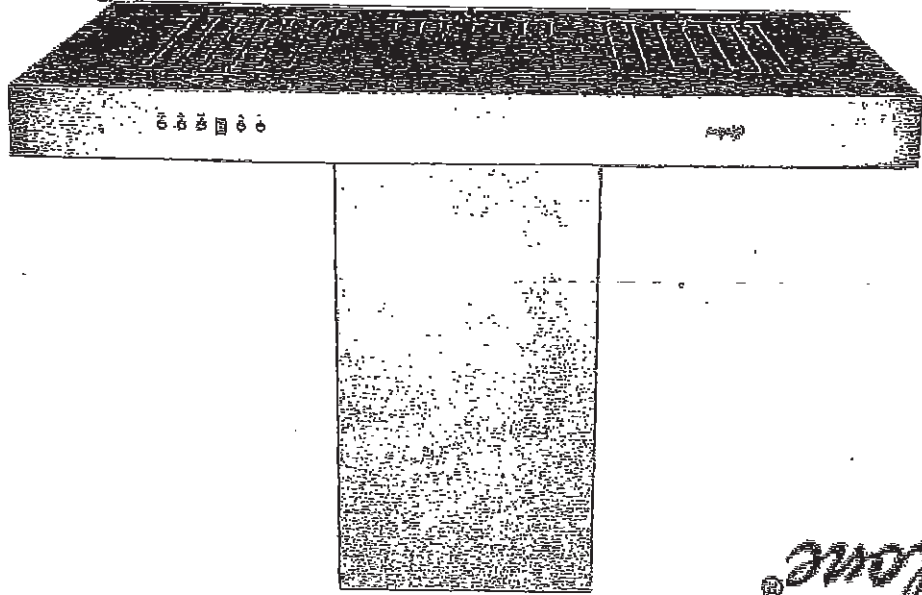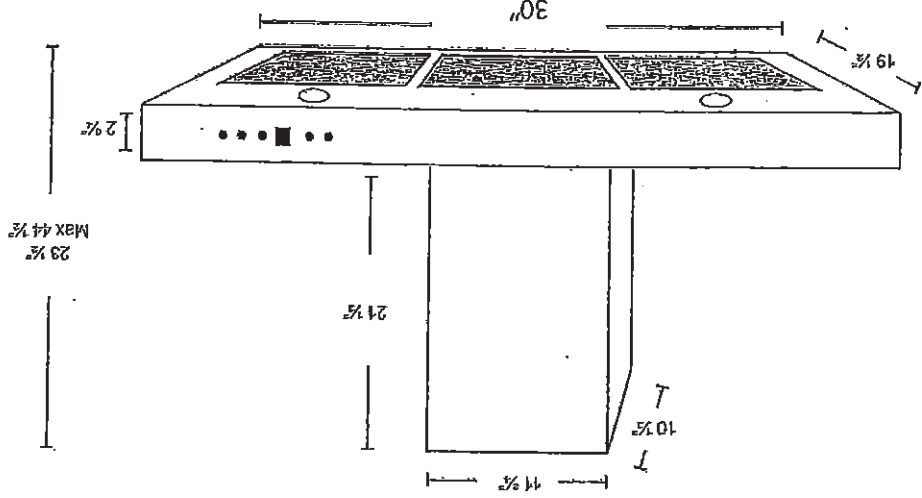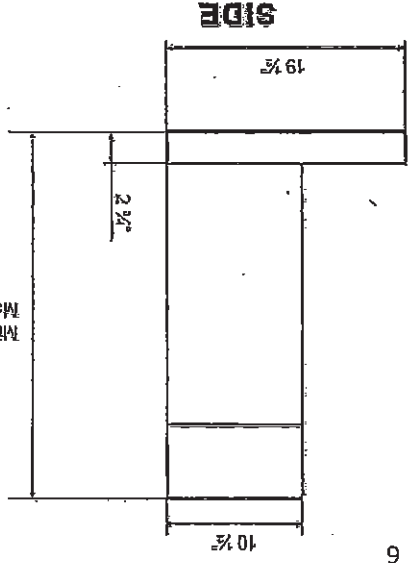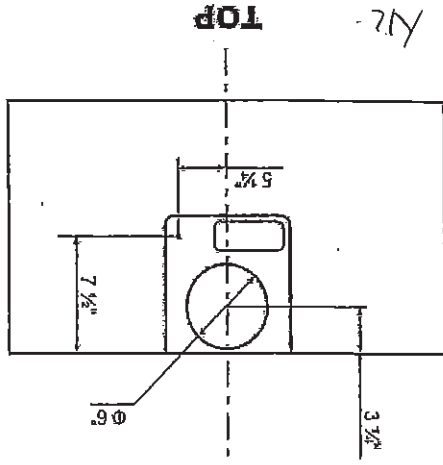

C2 COUNTRY LANE
LOT 533
30-2795 ELEV B
THE WILLOWGLEN

29 of 38

C2 COUNTRY LANE
LOT 533
30-2795 ELEV B
THE WILLOWGLEN

30 of 38



Bottom Mount Refrigerator

PRODUCT MODEL NUMBERS

- WRF532SMB WRF535SMB
- WRF540CWB

Electrical: A 115-volt, 60-Hz, AC-only, 15- or 20-amp fused, grounded electrical supply is required. It is recommended that a separate circuit serving only your refrigerator be provided. Use an outlet that cannot be turned off by a switch. Do not use an extension cord.



NOTE: Before performing any type of installation, cleaning, or removing a light bulb, turn the control (Thermostat, Refrigerator or Freezer Control depending on the model) to OFF and then disconnect the refrigerator from the electrical source. When you are finished, reconnect the refrigerator to the electrical source and reset the control (Thermostat, Refrigerator or Freezer Control depending on the model) to the desired setting. See "Using the Controls."

Water: A cold water supply with water pressure between 30 and 120 psi (207 and 827 kPa) is required to operate the ice maker and water dispenser. If you have questions about your water pressure, call a licensed, qualified plumber.

IMPORTANT: The pressure of the water coming out of a reverse osmosis system going to the water inlet valve of the refrigerator needs to be between 35 and 120 psi (241 and 827 kPa).


Reverse Osmosis Water Supply: If a reverse osmosis water filtration system is connected to your cold water supply, the water pressure to the reverse osmosis system needs to be a minimum of 40 to 60 psi (276 to 414 kPa).

PRODUCT DIMENSIONS

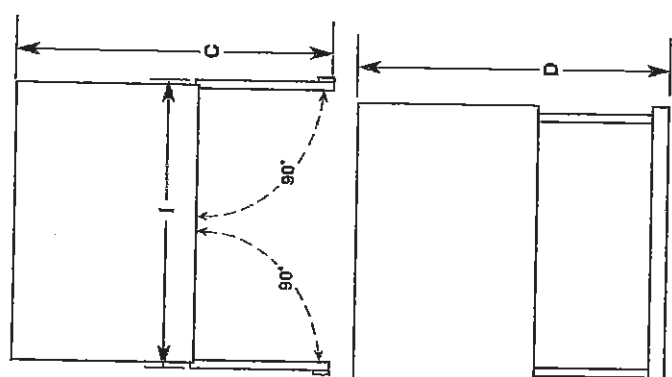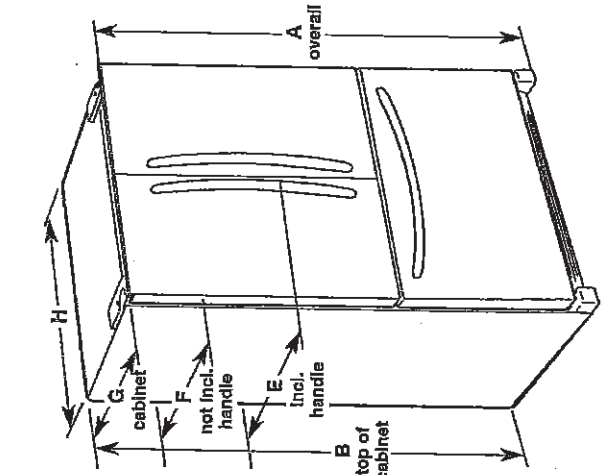

Model Number/Size	Height - Overall "A"	Height - Top of Cabinet "B"	Depth - Doors Open 90° "C"	Depth - Drawer Open "D"	Depth - With Handles "E"	Depth - Without Handles "F"	Depth - Cabinet Only "G"	Width - Cabinet "H"	Width - Door Open 90° "I"
WRF535SMB 25.2 cu. ft.	70 1/2" (178.1 cm)	68 3/4" (174.8 cm)	48 1/2" (122.1 cm)	53 1/2" (135 cm)	35 5/8" (90 cm)	32 1/8" (83.7 cm)	29 1/2" (74 cm)	35 1/2" (90.5 cm)	43 3/4" (110.2 cm)
WRF535SMB 25.2 cu. ft.	70 1/2" (178.1 cm)	68 3/4" (174.8 cm)	48 1/2" (122.1 cm)	53 1/2" (135 cm)	35 5/8" (90 cm)	32 1/8" (83.7 cm)	29 1/2" (74 cm)	35 1/2" (90.5 cm)	43 3/4" (110.2 cm)
WRF532SMB 22.1 cu. ft.	70 1/2" (178.1 cm)	68 3/4" (174.8 cm)	47 1/2" (119.5 cm)	52 1/2" (132.4 cm)	34 1/2" (87.5 cm)	31 1/4" (79.1 cm)	28 1/2" (71.4 cm)	32 1/2" (82.9 cm)	42 3/4" (107.6 cm)
WRF540CWB 20 cu. ft.	70 1/2" (178.1 cm)	68 3/4" (174.8 cm)	48" (121.9 cm)	44 1/2" (113.0 cm)	29 3/4" (74.6 cm)	28" (71.1 cm)	24 1/2" (61.3 cm)	35 1/2" (90.5 cm)	39 3/4" (100.0 cm)

LOCATION REQUIREMENTS

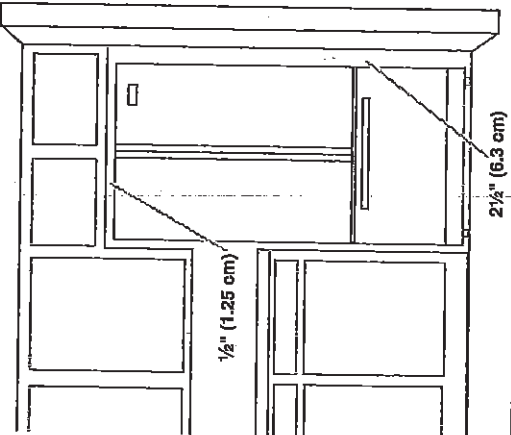

To ensure proper ventilation for your refrigerator, allow for a 1/2" (1.25 cm) space on each side and at the top. Allow for 1" (2.54 cm) of space behind the refrigerator. If your refrigerator has an ice maker, make sure you leave some extra space at the back for the water line connections.

If you are installing your refrigerator next to a fixed wall, leave 2 1/2" (6.3 cm) minimum on the hinge side (some models require more) to allow for the door to swing open.

NOTE: This refrigerator is intended for use in a location where the temperature ranges from a minimum of 55°F (13°C) to a maximum of 110°F (43°C). The preferred room temperature range for optimum performance, which reduces electricity usage and provides superior cooling, is between 60°F (15°C) and 90°F (32°C). It is recommended that you do not install the refrigerator near a heat source, such as an oven or radiator.

Because Whirlpool Corporation policy includes a continuous commitment to improve our products, we reserve the right to change materials and specifications without notice.

Dimensions are for planning purposes only. For complete details, see Installation Instructions packed with product. Specifications subject to change without notice.

Ref. W10597594B
10/1/14

C2 COUNTRY LANE
LOT 533
30-2795 ELEV B
THE WILLOWGLEN

31 of 38

Whirlpool® Undercounter Dishwasher

PRODUCT MODEL NUMBERS

WDF110PAB	WDF310PLA	WDE530PSX
WDF111PAB	WDF320PAD	WDF540PAD
WDF120PAF	WDF510PAY	WDF730PAY
WDE121PAF	WDE520PAD	WDT710PAY
WDF310PAA	WDF530PAY	WDT720PAD
WDF310PCA	WDF530PLY	WDT770PAY

Electrical Requirements: 120-volt, 60-Hz, AC only, 15- or 20-amp, fused electrical supply. Copper wire only. A time delay fuse or circuit breaker and separate circuit is recommended.

If direct wiring dishwasher: Use flexible, armored, or nonmetallic, sheathed copper wire with grounding wire that meets the wiring requirements for your home and local codes and ordinances.

Use a UL listed or CSA approved conduit connector.

If connecting dishwasher with a power supply cord:

Use Power Supply Cord Kit (Part

No. 4317824) marked for use

with dishwashers. Follow the kit

instructions for installing the power supply cord.

Power supply cord must plug into a grounded

3 prong, outlet, located in the cabinet next to

the dishwasher opening. Outlet must meet all

local codes and ordinances.


Water Supply Requirements: A hot water line with 20 to 120 psi (138 to 862 kPa) water pressure. Water temperature must be 120°F (49°C) water at dishwasher. Use 3/8" O.D. copper tubing with compression fitting or flexible braided water supply line (1/2" minimum plastic tubing is not recommended). Use a 90° elbow with 3/4"N.P.T. external pipe threads on one end. Do not solder within 6" (15.2 cm) from water inlet valve.

Drain Requirements: A new drain hose is supplied with your dishwasher. If this is not long enough, use a new drain hose with a maximum length of 12' (3.7 m) (Part No. 3385556) that meets all current AHAM/IAPMO test standards, is resistant to heat and detergent, and fits the 1" (2.5 cm) drain connector of the dishwasher.

Make sure to connect the drain hose to waste tee or disposer inlet above drain trap in house plumbing and 20" (50.8 cm) minimum above the floor. It is recommended

that the drain hose either be looped up and securely fastened to the underside of the counter or be connected to an air gap.


Make sure to use an air gap if the drain hose is connected to house plumbing lower than 20" (50.8 cm) above subfloor or floor.

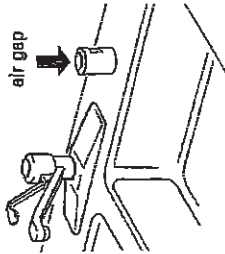

Use 1/2" (1.3 cm) minimum I.D. drain line fittings.

If required, the air gap should be installed in accordance with the air gap installation instructions. When connecting the air gap, a rubber hose (not provided) will be needed to connect to the waste tee or disposer inlet.

PRODUCT DIMENSIONS

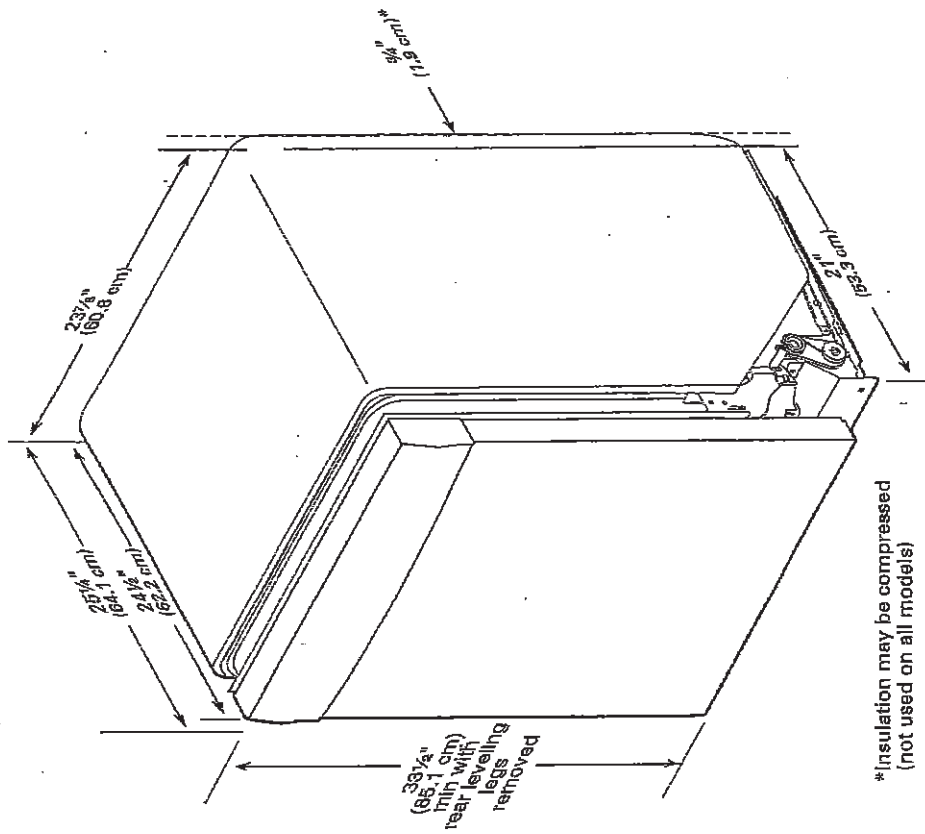

C2 COUNTRY LANE
LOT 533
30-2795 ELEV B
THE WILLOWGLEN


32 of 38

CABINET CUTOUT DIMENSIONS

NOTE: Shaded areas of cabinet walls show where utility connections may be installed.

*Measure from the lowest point on the underside of the countertop. May be reduced to 33½" (85.1 cm) by removing the rear leveling legs from dishwasher.

**Minimum, measured from narrowest point of opening.

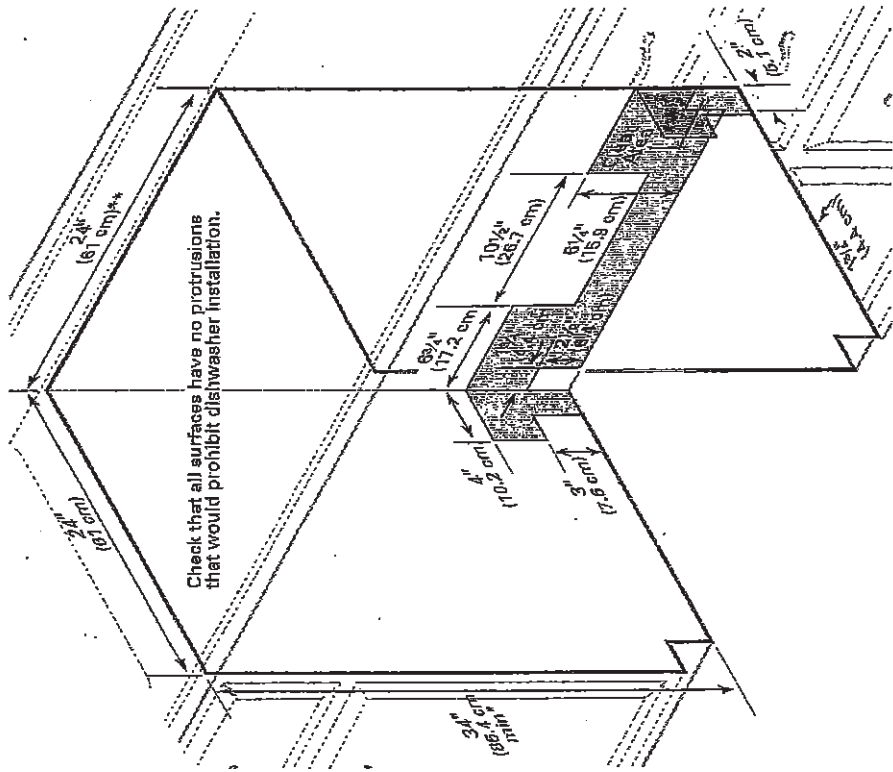


C2 COUNTRY LANE
LOT 533
30-2795 ELEV B
THE WILLOWGLEN

33 of 38

WHIRLPOOL WASHER Model #: WFW5620HW

Whirlpool Brand Canada English | Washer and Dryer | Whirlpool | Front Load Washers | WFW5620HW

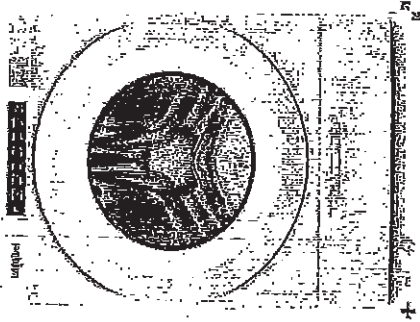

5.2 cu. ft. I.E.C. Closet-Depth
Front Load Washer with
Load & Go™ Dispenser



Whirlpool
5.2 cu. ft. I.E.C. Closet-Depth Front Load Washer with Load & Go™
Dispenser
Model #: WFW5620HW

Dimensions

Depth	80.17 cm, 31-9/16 in.
Depth With Door Open 90 Degree	143.51 cm, 56-1/2 in.
Minimum Height	98.11 cm, 38-5/8 in.
Width	68.58 cm, 27.0 in.

Appearance

LCD Touch Screen	No
Window	Yes

Details

Drum Material	Stainless Steel
---------------	-----------------

Cycles and Options

Number of Wash Cycles	97
-----------------------	----

Electrical

Hz	60
Power Cord Included	Yes

B.K. N.

C2 COUNTRY LANE
LOT 533
30-2795 ELEV B
THE WILLOWGLEN

34 of 38

WHIRLPOOL WASHER Model #: WFW5620HW

LOCATION REQUIREMENTS



Proper installation is your responsibility.

You will need:

- A water heater set to 120°F (49°C).
- A grounded electrical outlet located within 6 ft (1.8 m) of power cord on back of washer.
- Hot and cold water faucets located within 4 ft (1.2 m) of hot and cold water fill valves on washer, and water pressure of 20–100 psi (137.9–689.6 kPa).
- A level floor with maximum slope of 1" (25 mm) under entire washer. Installing on carpet or surfaces with foam backing is not recommended.
- Floor must support washer's total weight (with water and load) of 315 lbs (143 kgs).


IMPORTANT: Do not install, store, or operate washer where it will be exposed to weather or in temperatures below 32°F (0°C). Water remaining in washer after use may cause damage in low temperatures. See "Washer Care" in your Use and Care Guide for winterizing information.

Whirlpool Models* ✓

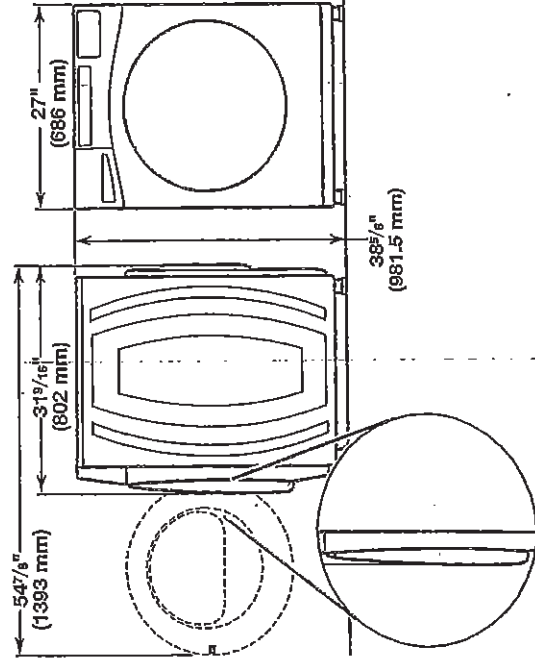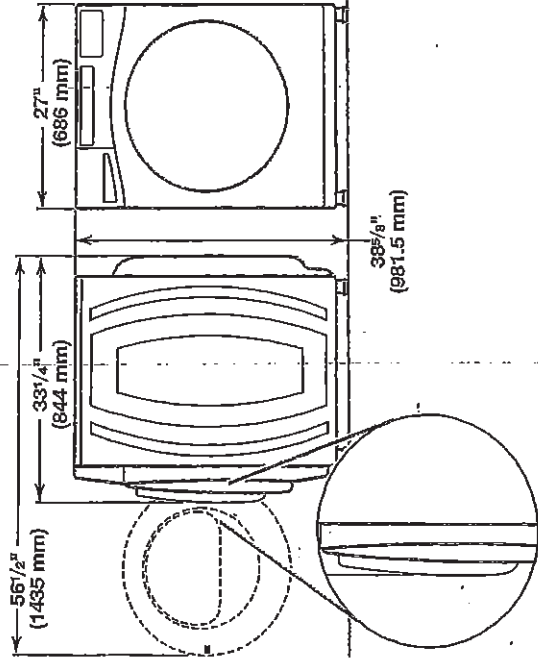

*For additional details (or information) specific to your model, refer to the 'Dimensions' listed for your model at www.whirlpool.com.


Maytag Models

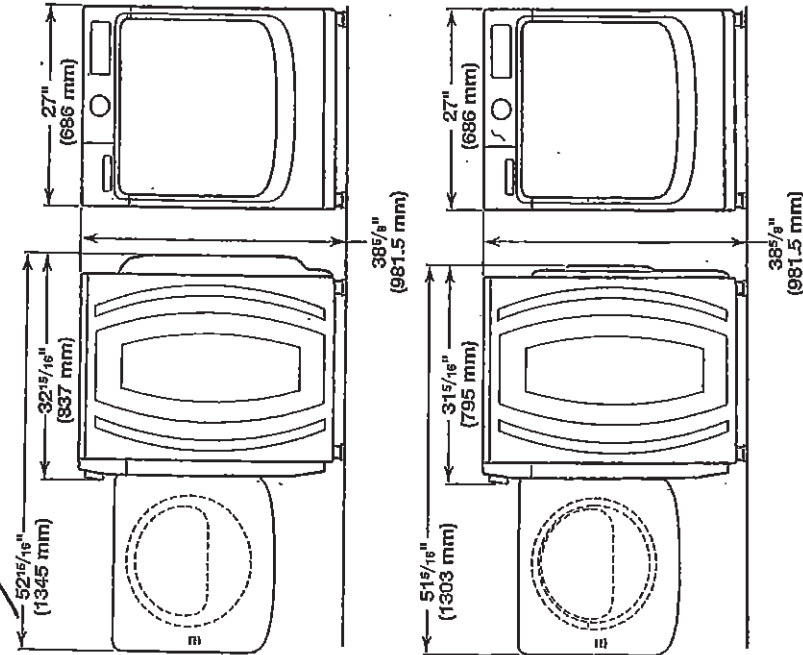

All dimensions show minimum spacing allowed. For each arrangement, consider allowing more space for ease of installation and servicing, and spacing for companion appliances and clearances for walls, doors, and floor moldings.

Space must be large enough to allow door to fully open. Add spacing of 1" (25 mm) on all sides of washer to reduce noise transfer. If a closet door or louvered door is installed, top and bottom air openings in door are required.

Recessed area or closet installation (stacked washer and dryer):

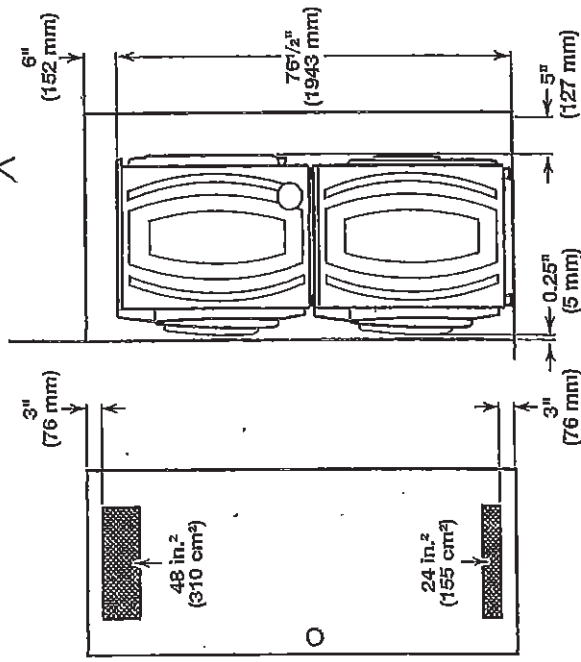


B.K. N.C.

C2 COUNTRY LANE
LOT 533
30-2795 ELEV B
THE WILLOWGLEN


35 of 38

WHIRLPOOL WASHER Model #: WFW5620HW


Custom under-counter installation: X

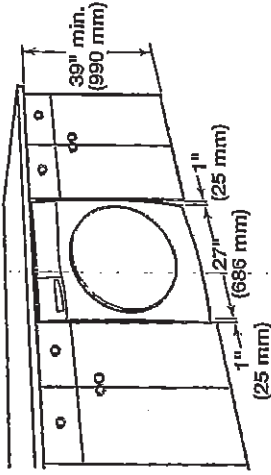

Recessed area or closet installation: X

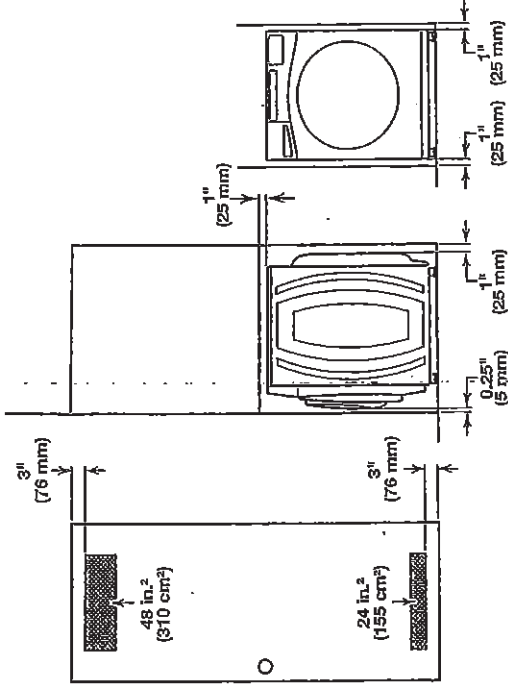

Custom cabinet installation: X

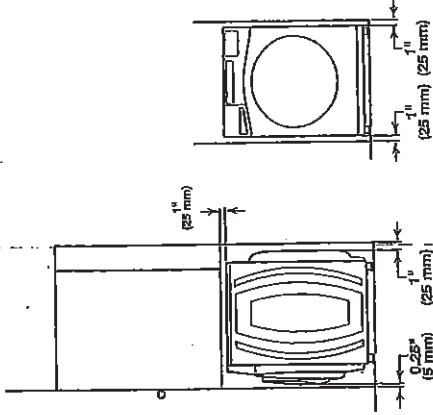


DRAIN SYSTEM

The drain system can be installed using a floor drain, wall standpipe, floor standpipe, or laundry tub. Select the method you need.


IMPORTANT: To avoid siphoning, only 4.5" (114 mm) of drain hose should be inside standpipe. Always secure drain hose with cable tie.

Floor standpipe drain system

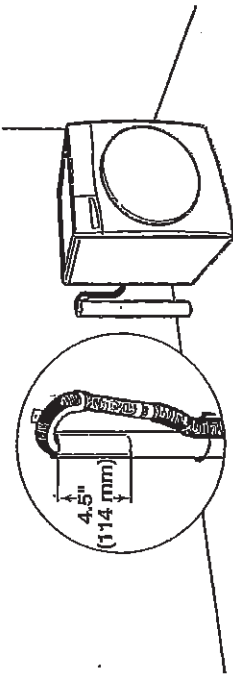


Minimum diameter for a standpipe drain: 2" (51 mm). Minimum carry-away capacity: 17 gal. (64 L) per minute. A 1/4" (6 mm) diameter to 1" (25 mm) diameter Standpipe Adapter Kit is available (Part Number 3363920). Top of standpipe must be at least 30" (762 mm) high; install no higher than 96" (2.44 m) from bottom of washer. If you have an overhead sewer and need to pump higher than 96" (2.44 m), a sump pump and associated hardware are needed. See "Alternate parts."

Wall standpipe drain system

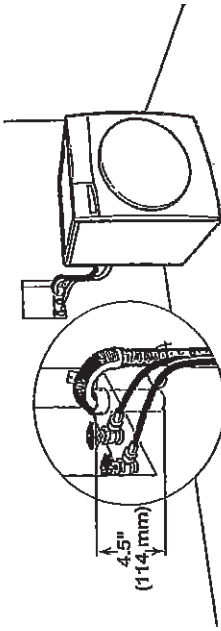

See requirements for floor standpipe drain system.

Laundry tub drain system

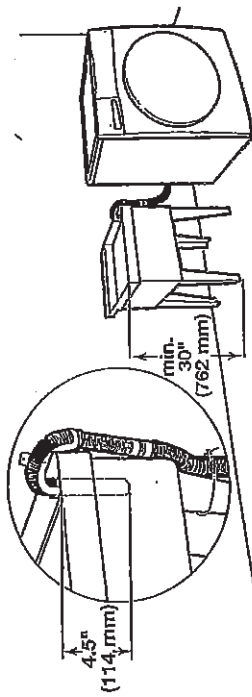

Minimum capacity: 20 gal. (76 L). Top of laundry tub must be at least 30" (762 mm) above floor; install no higher than 96" (2.44 m) from bottom of washer.


B.K. N.L.

C2 COUNTRY LANE
LOT 533
30-2795 ELEV B
THE WILLOWGLEN

36 of 38

WHIRLPOOL DRYER Model #: YWED5620HW

Whirlpool Brand Canada English | Whirlpool Dryers | Dryers | Electric Dryers | YWED5620HW

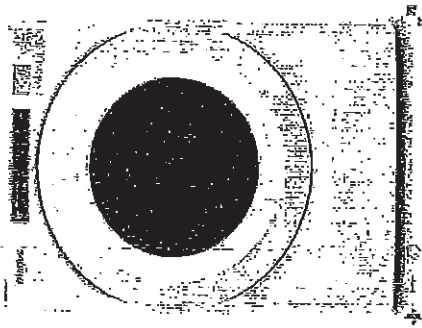

7.4 cu. ft. Front Load Electric
Dryer with Intuitive Touch
Controls



Whirlpool 7.4 cu. ft. Front Load Electric Dryer with Intuitive Touch Controls

Model #: YWED5620HW

Dimensions

Depth	76.74 cm, 30.0 in
Depth With Door Open 90 Degree	138.43 cm, 54-1/2 in
Height	98.42 cm, 38-3/4 in
Width	68.58 cm, 27.0 in

Configuration and Overview

Fuel Type	Electric
Cycles and Options	
Cycle Time Remaining	Yes
Lint Filter Indicator	No
Number of Dryer Cycles	36
Number of Dryness Levels	3

Ventilation System

Lint Vent	No
Maximum Vent Length	64
Venting Direction	Left, Right, Bottom, Rear

Electrical

Hz	60
Power Cord Included	Yes


B.K N.L

C2 COUNTRY LANE
LOT 533
30-2795 ELEV B
THE WILLOWGLEN

37 of 38

WHIRLPOOL DRYER Model #: YWED5620HW

Back view:

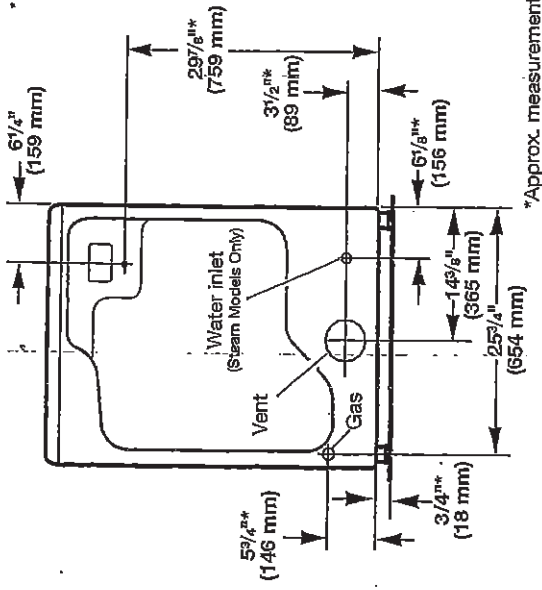

NOTE: Most installations require a minimum of 5" (127 mm) clearance behind dryer for exhaust vent with elbow. See "Venting Requirements."

Installation Clearances

For each arrangement, consider allowing more space for ease of installation and servicing, spacing for companion appliances, and clearances for walls, doors, and floor moldings. Space must be large enough to allow door to fully open. Add spacing on all sides of dryer to reduce noise transfer. If a closet door or louvered door is installed, top and bottom air openings in door are required.

Check code requirements. Some codes limit, or do not permit, installation of the dryer in garages, closets, mobile homes, or sleeping quarters. Contact your local building inspector.


NOTE: No other fuel-burning appliance can be installed in the same closet as a dryer.

Installation spacing for recessed area or closet installation

All dimensions show recommended and minimum spacing allowed.


- Additional spacing should be considered for ease of installation and servicing.
- Additional clearances might be required for wall, door, floor moldings, dryer venting, and gas line.
- Additional spacing should be considered on all sides of the dryer to reduce noise transfer.
- For closet installation with a door, minimum ventilation openings in the top and bottom of the door are required. Louvered doors with equivalent ventilation openings are acceptable.
- Companion appliance spacing should also be considered.

Recommended installation clearances (dryer only):

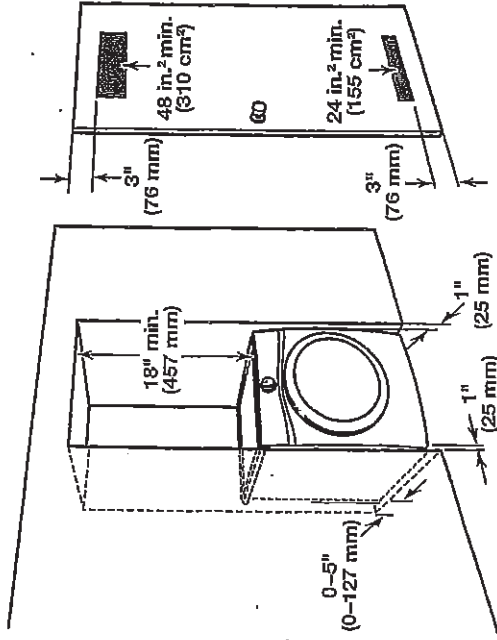

0" (0 mm) rear spacing is allowed for straight back venting only. For steam models only, inlet hose must not be kinked.

Custom under-counter installation:

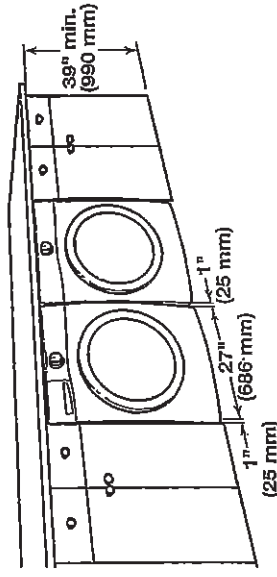

Mobile home - Additional installation requirements:

This dryer is suitable for mobile home installations. The installation must conform to the Manufactured Home Construction and Safety Standard, Title 24 CFR, Part 3280 (formerly the Federal Standard for Mobile home construction and Safety, Title 24, HUD Part 280) or Standard CAN/CSA-Z240 MH.

Mobile home installations require:

- Metal exhaust system hardware, available for purchase from your dealer. For further information, see "Assistance or Service" in your Use and Care Guide.
- Special provisions must be made in mobile homes to introduce outside air into dryer. Openings (such as a nearby window) should be at least twice as large as dryer exhaust opening.

For mobile home installation of gas dryers:

- Mobile Home Installation Hold-down Kit Part Number 346764 is available to order. For further information, see "Assistance or Service" in your Use and Care Guide.

B.L. N.L

C2 COUNTRY LANE
LOT 533
30-2795 ELEV B
THE WILLOWGLEN

38 of 38

WHIRLPOOL DRYER Model #: YWED5620HW

Additional parts may be required, depending on your installation. Check local codes. Check existing electrical supply and venting. Read "Electrical Requirements" and "Venting Requirements" before purchasing parts.

If using a power supply cord:

Use a UL Listed power supply cord kit marked for use with clothes dryers. The kit should contain:

- A UL Listed 30 amp power supply cord, rated 120/240 volt minimum. The cord should be type SRD or SRDT and be at least 4 ft. (1.22 m) long. The wires that connect to the dryer must end in ring terminals or spade terminals with upturned ends.

- A UL Listed strain relief.

Optional Equipment (not supplied with dryer):

Refer to your Use and Care Guide for information about accessories available for your dryer.

LOCATION REQUIREMENTS

Check code requirements. Some codes limit, or do not permit, installing dryer in garages, closets, mobile homes, or sleeping quarters. Contact your local building inspector.

⚠ WARNING



Explosion Hazard

Keep flammable materials and vapors, such as gasoline, away from dryer.

Place dryer at least 18 inches (460 mm) above the floor for a garage installation.


Failure to do so can result in death, explosion, or fire.

You will need:

- A location allowing for proper exhaust installation. See "Venting Requirements."
 - A separate 15 or 20 amp circuit for a gas dryer or 30 amp circuit for an electric dryer.
 - If using power supply cord, a grounded electrical outlet located within 2 ft. (610 mm) of either side of dryer. See "Electrical Requirements."
 - Floor must support dryer weight of 200 lbs. (90.7 kg). Also consider weight of companion appliance.
 - Cold water faucets located within 4 ft. (1.2 m) of the water fill valves, and water pressure of 20-120 psi (138-827 kPa). You may use your washer's water supply by purchasing the necessary parts noted in "Parts needed."
 - Level floor with maximum slope of 1" (25 mm) under entire dryer. If slope is greater than 1" (25 mm), install Extended Dryer Feet Kit, Part Number 279810. If not level, clothes may not tumble properly and automatic sensor cycles may not operate correctly.
 - For garage installation, place dryer at least 18" (460 mm) above floor. If using a pedestal, you will need 18" (460 mm) to bottom of dryer.
 - The dryer must not be installed or stored in an area where it will be exposed to water and/or weather.
- IMPORTANT:** Do not operate, install, or store dryer where it will be exposed to water, weather, or at temperatures below 40°F (4°C). Lower temperatures may cause dryer not to shut off at end of automatic sensor cycles, resulting in longer drying times.


DRYER DIMENSIONS

Front view:

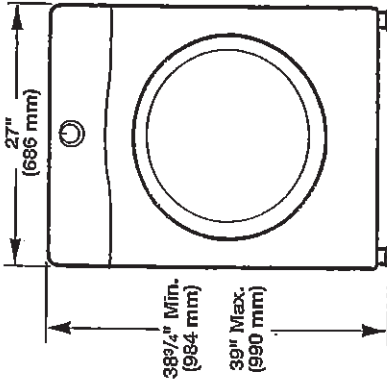


Side view:

Whirlpool Models ✓

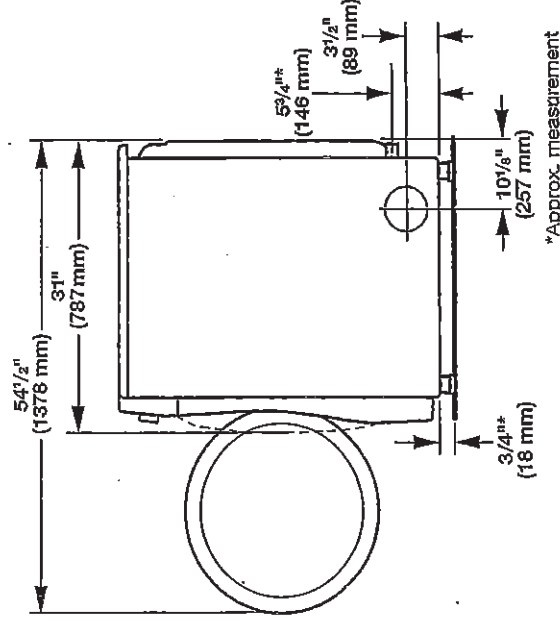

Maytag Models

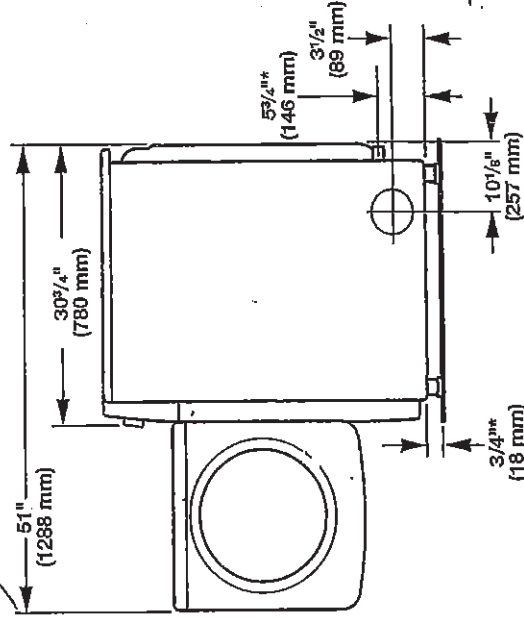

*Approx. measurement.

B. L. N. L.