

LOT 00242

37-3316 ELEV A THE LINDEN

PURCHASERS: BIBI SWABERA KHAN
IFTIQUER N. KHAN

CONTACT NO: 416-414-5607 416-579-7924
416-414-5607 416-344-5888

VENDOR: HEATHWOOD HOMES (WHITBY) LIMITED

UPG

Appliances

6-9376 Kitchen Hood Fan

- ☒ Elica Pro Series Leone 36" Chimney Hood Fan STAINLESS STEEL UPG 36" **PAGES 35 AND 36**
PURCHASED DIRECTLY THROUGH APPLIANCE CANADA

Cabinetry

346-9157 Ensuite 4 Cabinet Colour/Style

- ☐ SIMCOE MOONLIGHT Viking III STD 3DL

349-7672 Ensuite 4 Cabinet Hardware

- ☐ HARDWARE 135 UPG II

348-8796 Ensuite 4 Countertop

- ☐ Countertop PALOMA POLAR ETCHINGS FINISH 6698-46 Formica

122-6247 Finished Basement Bathroom Cabinet Colour/Styles

- ☐ CAMDEN SHALE GREY CL Viking III MAPLE

124-7672 Finished Basement Bathroom Cabinet Hardware

- ☐ HARDWARE 135 UPG II

123-8796 Finished Basement Bathroom Countertop

- ☐ Countertop PALOMA POLAR ETCHINGS FINISH 6698-46 Formica

1-9205 Kitchen Cabinet Colour/Style

- ☒ MANCHESTER MOONLIGHT Classic II UPG MDF PAINTED

3-2086 Kitchen Cabinet Hardware

- ☐ HARDWARE 9677 STD

20-9158 Master Ensuite Cabinet Colour/Style

- ☐ SIMCOE NAVY BLUE Viking III STD 3DL

22-7672 Master Ensuite Cabinet Hardware

- ☐ HARDWARE 135 UPG II

21-8796 Master Ensuite Countertop

- ☐ Countertop PALOMA POLAR ETCHINGS FINISH 6698-46 Formica

177-6247 Shared Bathroom Cabinet Colour/Style

- ☐ CAMDEN SHALE GREY CL Viking III MAPLE

179-7672 Shared Bathroom Cabinet Hardware

- ☐ HARDWARE 135 UPG II

178-8796 Shared Bathroom Countertop

- ☐ Countertop PALOMA POLAR ETCHINGS FINISH 6698-46 Formica

Carpet

37-9248 Bedroom 2 Flooring

- ☐ Dynasty Tex 40 oz Poly BLACK ICE DY 89418 STD

38-9248 Bedroom 3 Flooring

- ☐ Dynasty Tex 40 oz Poly BLACK ICE DY 89418 STD

111-9248 Bedroom 4 Flooring

- ☐ Dynasty Tex 40 oz Poly BLACK ICE DY 89418 STD

14-9248 Family Room Flooring

- ☐ Dynasty Tex 40 oz Poly BLACK ICE DY 89418 STD

289-9248 Finished Basement Bedroom Flooring

- ☐ Dynasty Tex 40 oz Poly BLACK ICE DY 89418 STD

- The Purchaser acknowledges these selections are subject to the terms and conditions of the applicable Agreement of Purchase and Sale.
- The Purchaser acknowledges that the Vendor accepts no responsibility in the event the Vendor is unable to supply a selection. The Purchaser agrees to reselect from the currently available selections immediately upon request.
- The Vendor reserves the right to substitute above materials and equipment with that of equal or better quality.
- Purchaser acknowledges that items may not be exactly as shown. Variations from the Vendor's samples may occur in finished materials due to normal production processes. Vendor is not responsible for shade difference which may occur from different dye lots or wood grains. Variations from the Vendor's samples will occur with natural materials such as wood, marble, granite, hardwood and brick.
- The Vendor reserves the right to select Grout & Thresholds that best suits the Tile selected.
- Selections will not be processed unless signed by Heathwood Homes Head Office.
- The colour selections made on the Colour Chart are final and cannot be changed once submitted.
- The Purchaser has checked and acknowledges the accuracy of this Colour Chart.

July 7/21 *Signatures*
Date Purchaser
on file

July 7/21 *Tina LeFur*
Date **APPROVED** - Décor Consultant
-07-15 2021 *M. LeFur*

Date Purchaser

Date Approved HEATHWOOD HOMES (WHITBY) LIMITED



07-Jul-21

LOT 00242

PURCHASERS: BIBI SWABERA KHAN
IFTIQUER N. KHAN

VENDOR: HEATHWOOD HOMES (WHITBY) LIMITED

CONTACT NO: 416-414-5607 416-579-7924
416-414-5607 416-344-5888

37-3316 ELEV A THE LINDEN

UPG

Carpet

290-9248 Finished Basement Foyer Flooring

36-9248 Master Bedroom Flooring

52-1079 Throughout Underpad

Ceramics

351-2225 Ensuite 4 Floor Grout

357-9257 Ensuite 4 Floor Tile

347-9022 Ensuite 4 Tub Wall Tile

364-2226 Ensuite 4 Tub Wall Tile Grout

125-9257 Finished Basement Bathroom Flooring

126-2225 Finished Basement Bathroom Grout

127-9020 Finished Basement Bathroom Wall Tile

128-2226 Finished Basement Bathroom Wall Tile Grout

16-8913 Foyer Flooring

17-2225 Foyer Grout

4-5730 Kitchen Backsplash

5-7704 Kitchen Backsplash Grout

66-9257 Laundry Room Flooring

67-2225 Laundry Room Grout

24-2225 Master Ensuite Floor Grout

23-9106 Master Ensuite Floor Tile

74-2226 Master Ensuite Shower Floor Grout

- ☐ Dynasty Tex 40 oz Poly BLACK ICE DY 89418 STD
- ☐ Dynasty Tex 40 oz Poly BLACK ICE DY 89418 STD
- ☐ Underpad 500 Series STD

- ☐ Grout (27) Silver STD
- ☐ CARRARA White / Grey GE.CR.WHIT.1313.MT STD 13 x 13
- ☐ Weave Tender Grey QT.WV.TGR.0810 STD 8 x 10 INSTALL STACKED HORIZONTALLY
- ☐ Grout (00) White STD

- ☐ CARRARA White / Grey GE.CR.WHIT.1313.MT STD 13 x 13
- ☐ Grout (27) Silver STD
- ☐ Weave White QT.WV.WHT.0810 STD 8 x 10 INSTALL STACKED HORIZONTALLY
- ☐ Grout (00) White STD

- ☒ Biel Bianco (White) UN.BL.BIA.1224 UPG 2 12 x 24 SEE SKETCH # 6 PAGE 23 FOR 12 X 24 TILE DIRECTION

- ☐ Grout (27) Silver STD

- ☒ Colour and Dimension Matte Arctic White QT.CD.ARW.0306MT UPG 1 3 x 6 TO BE INSTALLED IN HERRINGBONE PATTERN

- ☐ Grout (19) Pearl Gray STD

- ☐ CARRARA White / Grey GE.CR.WHIT.1313.MT STD 13 x 13

- ☐ Grout (27) Silver STD

- ☐ Grout (27) Silver STD

- ☒ Madison Series White Matte GE.MD.WHT.1818.MT UPG 1 18" X 18" Matte

- ☐ Grout (00) White STD

- The Purchaser acknowledges these selections are subject to the terms and conditions of the applicable Agreement of Purchase and Sale.
- The Purchaser acknowledges that the Vendor accepts no responsibility in the event the Vendor is unable to supply a selection. The Purchaser agrees to reselect from the currently available selections immediately upon request.
- The Vendor reserves the right to substitute above materials and equipment with that of equal or better quality.
- The Purchaser acknowledges that items may not be exactly as shown. Variations from the Vendor's samples may occur in finished materials due to normal production processes. Vendor is not responsible for shade difference which may occur from different dye lots or wood grains. Variations from the Vendor's samples will occur with natural materials such as wood, marble, granite, hardwood and brick.
- The Vendor reserves the right to select Grout & Thresholds that best suits the Tile selected.
- Selections will not be processed unless signed by Heathwood Homes Head Office.
- The colour selections made on the Colour Chart are final and cannot be changed once submitted.
- The Purchaser has checked and acknowledges the accuracy of this Colour Chart.

Date July 24, 2021

Date

Purchaser

[Signature]

Date July 21, 2021

Décor Consultant

[Signature]

Date July 24, 2021

Purchaser

Date Approved

HEATHWOOD HOMES (WHITBY) LIMITED



Interior Finishing Selection Sheet

07-Jul-21

LOT 00242

37-3316 ELEV A THE LINDEN

PURCHASERS: BIBI SWABERA KHAN
IFTIQUER N. KHAN

CONTACT NO: 416-414-5607 416-579-7924
416-414-5607 416-344-5888

VENDOR: HEATHWOOD HOMES (WHITBY) LIMITED

UPG

Ceramics

73-8666 Master Ensuite Shower Floor Tile

147-8923 Master Ensuite Shower Jamb(s) and Sill(s)

104-8833 Master Ensuite Shower Wall Tile

105-2226 Master Ensuite Shower Wall Tile Grout

32-8913 Powder Room Floor

33-2225 Powder Room Floor Grout

180-9257 Shared Bathroom Flooring

181-2225 Shared Bathroom Grout

185-2226 Shared Bathroom Shower Floor Grout

184-8661 Shared Bathroom Shower Floor Tile

188-8923 Shared Bathroom Shower Jamb(s) and Sill (s)

186-9020 Shared Bathroom Shower Wall Tile

187-2226 Shared Bathroom Shower Wall Tile Grout

53-2232 Throughout Thresholds

Electrical

90-5796 Throughout Switches and Plug

Fireplace

136-8891 Great Room Fireplace Mantle

138-8873 Great Room Fireplace Surround

135-5529 Great Room Fireplace Type

Granite

☒ Ontario Series Mosaic Dark Grey OD.ON.DGR.0202.MT.N UPG
1 2 x 2

☐ Shower Jamb / Sill Thassos White STD

☐ Uniwall White QT.UW.WHT.0810 STD 8 x 10 INSTALL
STACKED HORIZONTALLY

☐ Grout (00) White STD

☒ Biel Bianco (White) UN.BL.BIA.1224 UPG_2 12 x 24 SEE
SKETCH # 6 PAGE 23 FOR 12 X 24 TILE
DIRECTION

☐ Grout (27) Silver STD

☐ CARRARA White / Grey GE.CR.WHIT.1313.MT STD 13 x 13

☐ Grout (27) Silver STD

☐ Grout (00) White STD

☐ Ontario Series Mosaic Snow White Matte
OD.ON.SWT.0202.MT.N STD 2 x 2

☐ Shower Jamb / Sill Thassos White STD

☐ Weave White QT.WV.WHT.0810 STD 8 x 10 INSTALL
STACKED HORIZONTALLY

☐ Grout (00) White STD

☐ Metal Thresholds STD METAL THRESHOLDS THROUGHOUT

☐ Decora White Switches and Plugs STD

☐ Paint Grade Mantle- Cabinet (Per Plan) WHITE NF-17 STD
PAGE 27

☐ 3 pc-4" Marble Surround Nero Marquina STD

☐ 36" Direct Vent Gas Fireplace

1. The Purchaser acknowledges these selections are subject to the terms and conditions of the applicable Agreement of Purchase and Sale.
2. The Purchaser acknowledges that the Vendor accepts no responsibility in the event the Vendor is unable to supply a selection. The Purchaser agrees to reselect from the currently available selections immediately upon request.
3. The Vendor reserves the right to substitute above materials and equipment with that of equal or better quality.
4. Purchaser acknowledges that items may not be exactly as shown. Variations from the Vendor's samples may occur in finished materials due to normal production processes. Vendor is not responsible for shade difference which may occur from different dye lots or wood grains. Variations from the Vendor's samples will occur with natural materials such as wood, marble, granite, hardwood and brick.
5. The Vendor reserves the right to select Grout & Thresholds that best suits the Tile selected.
6. Selections will not be processed unless signed by Heathwood Homes Head Office.
7. The colour selections made on the Colour Chart are final and cannot be changed once submitted.
8. The Purchaser has checked and acknowledges the accuracy of this Colour Chart.

Date July 24 2021

Purchaser

Date

-07-12-2021

Décor Consultant

M. Rosen

Date

Purchaser

Date Approved

HEATHWOOD HOMES (WHITBY) LIMITED



Interior Finishing

Selectida sheet

07-Jul-21

LOT 00242

37-3316 ELEV A THE LINDEN

PURCHASERS: BIBI SWABERA KHAN
IFTIQUER N. KHAN

CONTACT NO: 416-414-5607 416-579-7924
416-414-5607 416-344-5888

VENDOR: HEATHWOOD HOMES (WHITBY) LIMITED

Granite

2-8903 Kitchen Countertop

UPG

☒ Quartz-Caesarstone MISTY CARRERA # 4141 Group 4 UPG
3/4" with Mitered Edge

Hardwood

121-9011 Basement Stairs Landing(s) Flooring

☐ Vintage Red Oak Solid Sculpted Character PEARL PEWTER Red Oak PEARL 3/4" x 5"

345-9011 Breakfast flooring

☐ Vintage Red Oak Solid Sculpted Character PEARL PEWTER Red Oak PEARL 3/4" x 5"

99-9011 Dining Room Flooring

☐ Vintage Red Oak Solid Sculpted Character PEARL PEWTER Red Oak PEARL 3/4" x 5"

133-9011 Great Room/Hall Flooring

☐ Vintage Red Oak Solid Sculpted Character PEARL PEWTER Red Oak PEARL 3/4" x 5"

338-9011 Kitchen Flooring

☒ Vintage Red Oak Solid Sculpted Character PEARL PEWTER Red Oak PEARL 3/4" x 5"

100-9011 Main Stairs Landing(s) Flooring

☐ Vintage Red Oak Solid Sculpted Character PEARL PEWTER Red Oak PEARL 3/4" x 5"

203-9011 Study Room Flooring

☐ Vintage Red Oak Solid Sculpted Character PEARL PEWTER Red Oak PEARL 3/4" x 5"

35-9011 Upper Hall Flooring

☐ Vintage Red Oak Solid Sculpted Character PEARL PEWTER Red Oak PEARL 3/4" x 5"

Interior Railings

170-8148 Basement Stairs - Lower Handrail/Pickets/Posts Type

☐ Single Collar Alt. Plain w/ Shoes with 3 1/2" Square/Cap Post(s) BLACK METAL STD

163-8148 Basement Stairs - Upper Handrail/Pickets/Posts Type

☐ Single Collar Alt. Plain w/ Shoes with 3 1/2" Square/Cap Post(s) BLACK METAL STD

145-8148 Main Stairs Handrail/Pickets/Posts Type

☐ Single Collar Alt. Plain w/ Shoes with 3 1/2" Square/Cap Post(s) BLACK METAL STD

Interior Stairs

166-1712 Basement Stairs - Lower Type

☐ Oak Stairs UPG_1

159-1712 Basement Stairs - Upper Type

☐ Oak Stairs UPG_1

142-1712 Main Stairs Type

☐ Oak Stairs UPG_1

Interior Trim

91-8704 Throughout Trim Size

☐ 5 1/4" Baseboards and 3" Integrated Backbend Casings STD

1. The Purchaser acknowledges these selections are subject to the terms and conditions of the applicable Agreement of Purchase and Sale.
2. The Purchaser acknowledges that the Vendor accepts no responsibility in the event the Vendor is unable to supply a selection. The Purchaser agrees to reselect from the currently available selections immediately upon request.
3. The Vendor reserves the right to substitute above materials and equipment with that of equal or better quality.
4. The Purchaser acknowledges that items may not be exactly as shown. Variations from the Vendor's samples may occur in finished materials due to normal production processes. Vendor is not responsible for shade difference which may occur from different dye lots or wood grains. Variations from the Vendor's samples will occur with natural materials such as wood, marble, granite, hardwood and brick.
5. The Vendor reserves the right to select Grout & Thresholds that best suits the Tile selected.
6. Selections will not be processed unless signed by Heathwood Homes Head Office.
7. The colour selections made on the Colour Chart are final and cannot be changed once submitted.
8. The Purchaser has checked and acknowledges the accuracy of this Colour Chart.

July 24 2021

Date

Purchaser

~~Signature~~ Date

Décor Consultant

July 27 2021

Date

Purchaser

Date Approved

HEATHWOOD HOMES (WHITBY) LIMITED



Interior Finishing Selection Sheet

07-Jul-21

LOT 00242

37-3316 ELEV A THE LINDEN

PURCHASERS: BIBI SWABERA KHAN
IFTIQUER N. KHAN

CONTACT NO: 416-414-5607 416-579-7924
416-414-5607 416-344-5888

VENDOR: HEATHWOOD HOMES (WHITBY) LIMITED

UPG

Painting

168-7761 Basement Stairs - Lower Colour

161-7761 Basement Stairs - Upper Colour

143-7761 Main Stairs Colour

240-1716 Throughout Trim - Paint Colour

51-1717 Throughout Walls - Paint Colour

Plumbing

358-1737 Ensuite 4 Plumbing Fixture (colour)

268-1737 Finished Basement Bathroom Plumbing Fixture (Colour)

149-1737 Master Ensuite Plumbing Fixture (colour)

34-1737 Powder Room Plumbing Fixture (Colour)

189-1737 Shared Bathroom Plumbing Fixture (Colour)

☐ Stain handrail, stringers, treads, risers, nosing & posts. (Metal pickets) STAIRS TO BE STAINED TO COMPLIMENT PEWTER HARDWOOD. STAIRS WILL VARY FROM FLOORS

☐ Stain handrail, stringers, treads, risers, nosing & posts. (Metal pickets) STAIRS TO BE STAINED TO COMPLIMENT PEWTER HARDWOOD. STAIRS WILL VARY FROM FLOORS

☐ Stain handrail, stringers, treads, risers, nosing & posts. (Metal pickets) STAIRS TO BE STAINED TO COMPLIMENT PEWTER HARDWOOD. STAIRS WILL VARY FROM FLOORS

☐ Trim WHITE STD

☐ Wall WARM GREY 22 STD

☐ Plumbing Fixtures WHITE STD

☐ Plumbing Fixtures WHITE STD

☐ Plumbing Fixtures WHITE STD

☐ Plumbing Fixtures WHITE STD

☐ Plumbing Fixtures WHITE STD

1. The Purchaser acknowledges these selections are subject to the terms and conditions of the applicable Agreement of Purchase and Sale.
2. The Purchaser acknowledges that the Vendor accepts no responsibility in the event the Vendor is unable to supply a selection. The Purchaser agrees to reselect from the currently available selections immediately upon request.
3. The Vendor reserves the right to substitute above materials and equipment with that of equal or better quality.
4. Purchaser acknowledges that items may not be exactly as shown. Variations from the Vendor's samples may occur in finished materials due to normal production processes. Vendor is not responsible for shade difference which may occur from different dye lots or wood grains. Variations from the Vendor's samples will occur with natural materials such as wood, marble, granite, hardwood and brick.
5. The Vendor reserves the right to select Grout & Thresholds that best suits the Tile selected.
6. Selections will not be processed unless signed by Heathwood Homes Head Office.
7. The colour selections made on the Colour Chart are final and cannot be changed once submitted.
8. The Purchaser has checked and acknowledges the accuracy of this Colour Chart.

July 7th 2021

Date

Purchaser

APPROVED Date

Décor Consultant

-07-12-2021

Date

Purchaser

Date Approved

HEATHWOOD HOMES (WHITBY) LIMITED

LOT	00242	37-3316 ELEV A THE LINDEN
PURCHASERS: BIBI SWABERA KHAN CONTACT NO: 416-414-5607 416-579-7924		
IFTIQUER N. KHAN 416-414-5607 416-344-5888		
VENDOR: HEATHWOOD HOMES (WHITBY) LIMITED HST # 1405 18937 RT0001		

It is herein understood and agreed between the undersigned parties hereto that the following changes shall be made to the above mentioned Agreement of Purchase and Sale in accordance with the agreement and except for such changes noted below, all other terms and conditions in the Agreement of Purchase and Sale shall remain as stated herein: It is further understood that and agreed that all changes and additions shall be installed as per builder's specifications, location and available selections. The Purchaser hereby agrees to purchase the following extras:

AMOUNT:

Appliances

2	KITCHEN	Qty: 1
---	---------	--------

SPECS PAGES 35-49 HOODFAN DIRECTLY THROUGH APPLIANCE CANADA

Cabinetry

6165	Optional Upgrade	Classic Series Built -	Qty: 1
	Optional Upgrade CLASSIC II	Ins	

DELETED SEE REVISED SSS PAGE 50

4048	Optional Extras	ENSUITE	Qty: 2
		2/BASEMENT BATH	

03D- Increase vanity to kitchen height 3' or less (90cm high, maintains vanity depth) Viking Sketch #9 PAGE 26

7632	Optional Extras	KITCHEN	Qty: 2
------	-----------------	---------	--------

Combo: 12B+10B- Pots and pans drawers (width min. 60cm/max. 90cm) (size subject to floor plan)with upgraded drawers from Metabox to Tandembox Viking (on a Classic Series Kitchen)

SEE SKETCH # 7 PAGE 24 FOR LOCATIONS

4068	Optional Extras	KITCHEN	Qty: 1
------	-----------------	---------	--------

30H- Wall cabinet with shelf for microwave (finished interior) (opening 24"W x 13 3/4"H x 17"D) * electrical priced separately Viking

SEE SKETCH # 7 PAGE 24 FOR LOCATION

4049	Optional Extras	MASTER ENSUITE/SHARED BATH	Qty: 2
------	-----------------	----------------------------	--------

04D- Increase vanity to kitchen height greater than 3' (90cm high, maintains vanity depth) Viking SKETCH #9 PAGE 26

1. This Sales Selection Sheet when properly executed forms part of our Agreement of Purchase and Sale.
2. All extras and upgrades listed above are subject to Construction Progress and Architectural and Municipal requirements.
3. In the event the Vendor is unable to incorporate the work approved above in the construction of the house for any reason whatsoever, the Vendor will not be liable to the Purchaser in any way. The monies paid for any changes or optional extras not proceeded with shall be returned to the Purchaser, without interest. The cost of options or extras is non-refundable in all other circumstances. If for any reason whatsoever the Agreement of Purchase and Sale is not completed, the total cost of work approved above will be retained by the Vendor.
4. The Vendor reserves the right to substitute above materials and equipment with that of equal or better quality.
5. Purchaser acknowledges that items may not be exactly as shown. Variations from the Vendor's samples may occur in finished materials due to normal production processes. Vendor is not responsible for shade difference which may occur from different dye lots or wood grains. Variations from the Vendor's samples will occur with natural materials such as wood, marble, granite, hardwood and brick.
6. The Vendor reserves the right to select Grout & Thresholds that best suits the Tile selected.
7. Selections will not be processed unless signed by Heathwood Homes Head Office.
8. The selections made on this schedule are final and cannot be changed once submitted.
9. The Purchaser has checked and acknowledges the accuracy of this schedule.

July 7/21 Signatures	July 7/21 TINA LEFUR
Date Purchaser on file	Date APPROVED - Décor Consultant
	-07-15-2021 myRosen
Date Purchaser	Date Approved HEATHWOOD HOMES (WHITBY) LIMITED



Sales Selection Sheet

07-Jul-21

LOT	00242	37-3316 ELEV A THE LINDEN
PURCHASERS:	BIBI SWABERA KHAN IFTIQUER N. KHAN	CONTACT NO: 416-414-5607 416-579-7924 416-414-5607 416-344-5888
VENDOR:	HEATHWOOD HOMES (WHITBY) LIMITED	HST # 1405 18937 RT0001

It is herein understood and agreed between the undersigned parties hereto that the following changes shall be made to the above mentioned Agreement of Purchase and Sale in accordance with the agreement and except for such changes noted below, all other terms and conditions in the Agreement of Purchase and Sale shall remain as stated herein: It is further understood that and agreed that all changes and additions shall be installed as per builder's specifications, location and available selections. The Purchaser hereby agrees to purchase the following extras:

AMOUNT:

4023	Optional Extras	Qty: 2
	MASTERSUITE/SHA RED BATH	
	11B- Bank of drawers (max. width 55cm) (size subject to floor plan) Viking	
	SEE SKETCH # 9	PAGE 26
		FOR LOCATION

Cabinetry / Electrical

6239	Optional Extras	Qty: 1
	Kitchen lower valance trim with light including switch (Luminiz LED slimline strip light)	
	Kitchen	

Ceramics

4657	Upgrade 2 Tile	Qty: 1
	SEE SKETCH # 6	
	24 TILE DIRECTION	
		PAGE 23
		FOR 12 X

4664	Install in Specified Pattern	Qty: 1
	TO BE INSTALLED IN THE HERRINGBONE PATTERN	

4661	Upgrade 1 Tile	Qty: 1
------	----------------	--------

4654	Upgrade 1 Tile	Qty: 1
------	----------------	--------

4651	Install in Specified Pattern	Qty: 1
	TILE TO BE INSTALLED IN OFFSET PATTERN 1/3 x 2/3	

- This Sales Selection Sheet when properly executed forms part of our Agreement of Purchase and Sale.
- All extras and upgrades listed above are subject to Construction Progress and Architectural and Municipal requirements.
- In the event the Vendor is unable to incorporate the work approved above in the construction of the house for any reason whatsoever, the Vendor will not be liable to the Purchaser in any way. The monies paid for any changes or optional extras not proceeded with shall be returned to the Purchaser, without interest. The cost of options or extras is non-refundable in all other circumstances. If for any reason whatsoever the Agreement of Purchase and Sale is not completed, the total cost of work approved above will be retained by the Vendor.
- The Vendor reserves the right to substitute above materials and equipment with that of equal or better quality.
- Purchaser acknowledges that items may not be exactly as shown. Variations from the Vendor's samples may occur in finished materials due to normal production processes. Vendor is not responsible for shade difference which may occur from different dye lots or wood grains. Variations from the Vendor's samples will occur with natural materials such as wood, marble, granite, hardwood and brick.
- The Vendor reserves the right to select Grout & Thresholds that best suits the file selected.
- Selections will not be processed unless signed by Heathwood Homes Head Office.
- The selections made on this schedule are final and cannot be changed once submitted.
- The Purchaser has checked and acknowledges the accuracy of this schedule.

July 7th 2021

Date

Purchaser

July 7, 2021

Date

Purchaser

July 7/21

Date APPROVED - Decor Consultant

-07-12-2021

Date Approved HEATHWOOD HOMES (WHITBY) LIMITED



Sales Selection Sheet
20 of 21

07-Jul-21

LOT	00242	37-3316 ELEV A THE LINDEN
PURCHASERS:	BIBI SWABERA KHAN IFTIQUER N. KHAN	CONTACT NO: 416-414-5607 416-579-7924 416-414-5607 416-344-5888
VENDOR:	HEATHWOOD HOMES (WHITBY) LIMITED	HST # 1405 18937 RT0001

It is herein understood and agreed between the undersigned parties hereto that the following changes shall be made to the above mentioned Agreement of Purchase and Sale in accordance with the agreement and except for such changes noted below, all other terms and conditions in the Agreement of Purchase and Sale shall remain as stated herein: It is further understood that and agreed that all changes and additions shall be installed as per builder's specifications, location and available selections. The Purchaser hereby agrees to purchase the following extras:

AMOUNT:

4658 Qty: 1 Powder Floor

Upgrade 2 Tile
SEE SKETCH # 6
TILE DIRECTION
PAGE 23 FOR 12 X 24

Electrical

6892 Qty: 1 Optional Extras
Extra wall interior outlet (120V/15A) on a Separate Circuit (on arcfaulit)
SEE SKETCH # 7
PAGE 24 FOR LOCATION

Granite

3343 Qty: 1 Kitchen
Countertop 3/4" GROUP 4 with double edge

8014 Qty: 1 Kitchen Island
Optional Extras *
Waterfall End 4' Island ONE side with 1 1/2" Mitered Edge GROUP 4
SEE SKETCH # 6
PAGE 23 FOR
SIDE OF ISLAND

Hardwood

2848 Qty: 1 Kitchen
Vintage
5" RED OAK SCULPTED NSS UV-OIL or Pearl

Plumbing

2074 Qty: 1 Kitchen
Kitchen Sink Upgrade
Blanco Kitchen Sink Quatrus U 1 Maxi #401248 (32" x 18") Undermount 1 Bowl 9"
Deep in Stainless Steel
PAGE 28

1. This Sales Selection Sheet when properly executed forms part of our Agreement of Purchase and Sale.
2. All extras and upgrades listed above are subject to Construction Progress and Architectural and Municipal requirements.
3. In the event the Vendor is unable to incorporate the work approved above in the construction of the house for any reason whatsoever, the Vendor will not be liable to the Purchaser in any way. The monies paid for any changes or optional extras not proceeded with shall be returned to the Purchaser, without interest. The cost of options or extras is non-refundable in all other circumstances. If for any reason whatsoever the Agreement of Purchase and Sale is not completed, the total cost of work approved above will be retained by the Vendor.
4. The Vendor reserves the right to substitute above materials and equipment with that of equal or better quality.
5. Purchaser acknowledges that items may not be exactly as shown. Variations from the Vendor's samples may occur in finished materials due to normal production processes. Vendor is not responsible for shade difference which may occur from different dye lots or wood grains. Variations from the Vendor's samples will occur with natural materials such as wood, marble, granite, hardwood and brick.
6. The Vendor reserves the right to select Grout & Thresholds that best suits the Tile selected.
7. Selections will not be processed unless signed by Heathwood Homes Head Office.
8. The selections made on this schedule are final and cannot be changed once submitted.
9. The Purchaser has checked and acknowledges the accuracy of this schedule.

Date	July 24, 2021	Purchaser	Signature	Date	July 24, 2021	Décor Consultant	Signature
Date	July 7, 2021	Purchaser	Signature	Date	July 12, 2021	Décor Consultant	Signature

Date Approved: HEATHWOOD HOMES (WHITBY) LIMITED



07-Jul-21

Sales Selection Sheet

LOT	00242	37-3316 ELEV A THE LINDEN
PURCHASERS:	BIBI SWABERA KHAN IFTIQUER N. KHAN	CONTACT NO: 416-414-5607 416-579-7924 416-414-5607 416-344-5888
VENDOR:	HEATHWOOD HOMES (WHITBY) LIMITED	HST # 1405 18937 RT0001

It is herein understood and agreed between the undersigned parties hereto that the following changes shall be made to the above mentioned Agreement of Purchase and Sale in accordance with the agreement and except for such changes noted below, all other terms and conditions in the Agreement of Purchase and Sale shall remain as stated herein: It is further understood that and agreed that all changes and additions shall be installed as per builder's specifications, location and available selections. The Purchaser hereby agrees to purchase the following extras:

AMOUNT:

2082	Optional Extra	MASTER ENSUITE SHOWER	Qty: 1
Supply and install SQUARE Shower Drain in lieu of standard Round Shower Drain/Trim			
1958	Moen -CHATEAU	POWDER ROOM	Qty: 1
2 Handle Widespread Lavatory Chrome Faucet with Pop-Up Drain (Model#4945) in lieu of standard single lever			
PAGE 33			
Structured Wiring			
8222	Optional Extra	FOR	Qty: 4
IP Camera Rough-in (Cat 5e) home run to electrical panel			
SEE SKETCH # PAGE			
LOCATION			

1. This Sales Selection Sheet when properly executed forms part of our Agreement of Purchase and Sale.
2. All extras and upgrades listed above are subject to Construction Progress and Architectural and Municipal requirements.
3. In the event the Vendor is unable to incorporate the work approved above in the construction of the house for any reason whatsoever, the Vendor will not be liable to the Purchaser in any way. The monies paid for any changes or optional extras not proceeded with shall be returned to the Purchaser, without interest. The cost of options or extras is non-refundable in all other circumstances. If for any reason whatsoever the Agreement of Purchase and Sale is not completed, the total cost of work approved above will be retained by the Vendor.
4. The Vendor reserves the right to substitute above materials and equipment with that of equal or better quality.
5. Purchaser acknowledges that items may not be exactly as shown. Variations from the Vendor's samples may occur in finished materials due to normal production processes. Vendor is not responsible for shade difference which may occur from different dye lots or wood grains. Variations from the Vendor's samples will occur with natural materials such as wood, marble, granite, hardwood and brick.
6. The Vendor reserves the right to select Grout & Thresholds that best suits the tile selected.
7. Selections will not be processed unless signed by Heathwood Homes Head Office.
8. The selections made on this schedule are final and cannot be changed once submitted.
9. The Purchaser has checked and acknowledges the accuracy of this schedule.

Date	Purchaser
Date	Purchaser

Date	Décor Consultant
Date	

Date Approved: HEATHWOOD HOMES (WHITBY) LIMITED

C1 COUNTRY LANE
LOT 242
37-3316 ELEV A
THE LINDEN


22 of 49

THE LINDEN

ELEVATION A & B - 4,151 SQ. FT.
Includes 835 Square Feet of Finished Lower Level

37-3316 ELEV. A Lot 242

Sketch #5

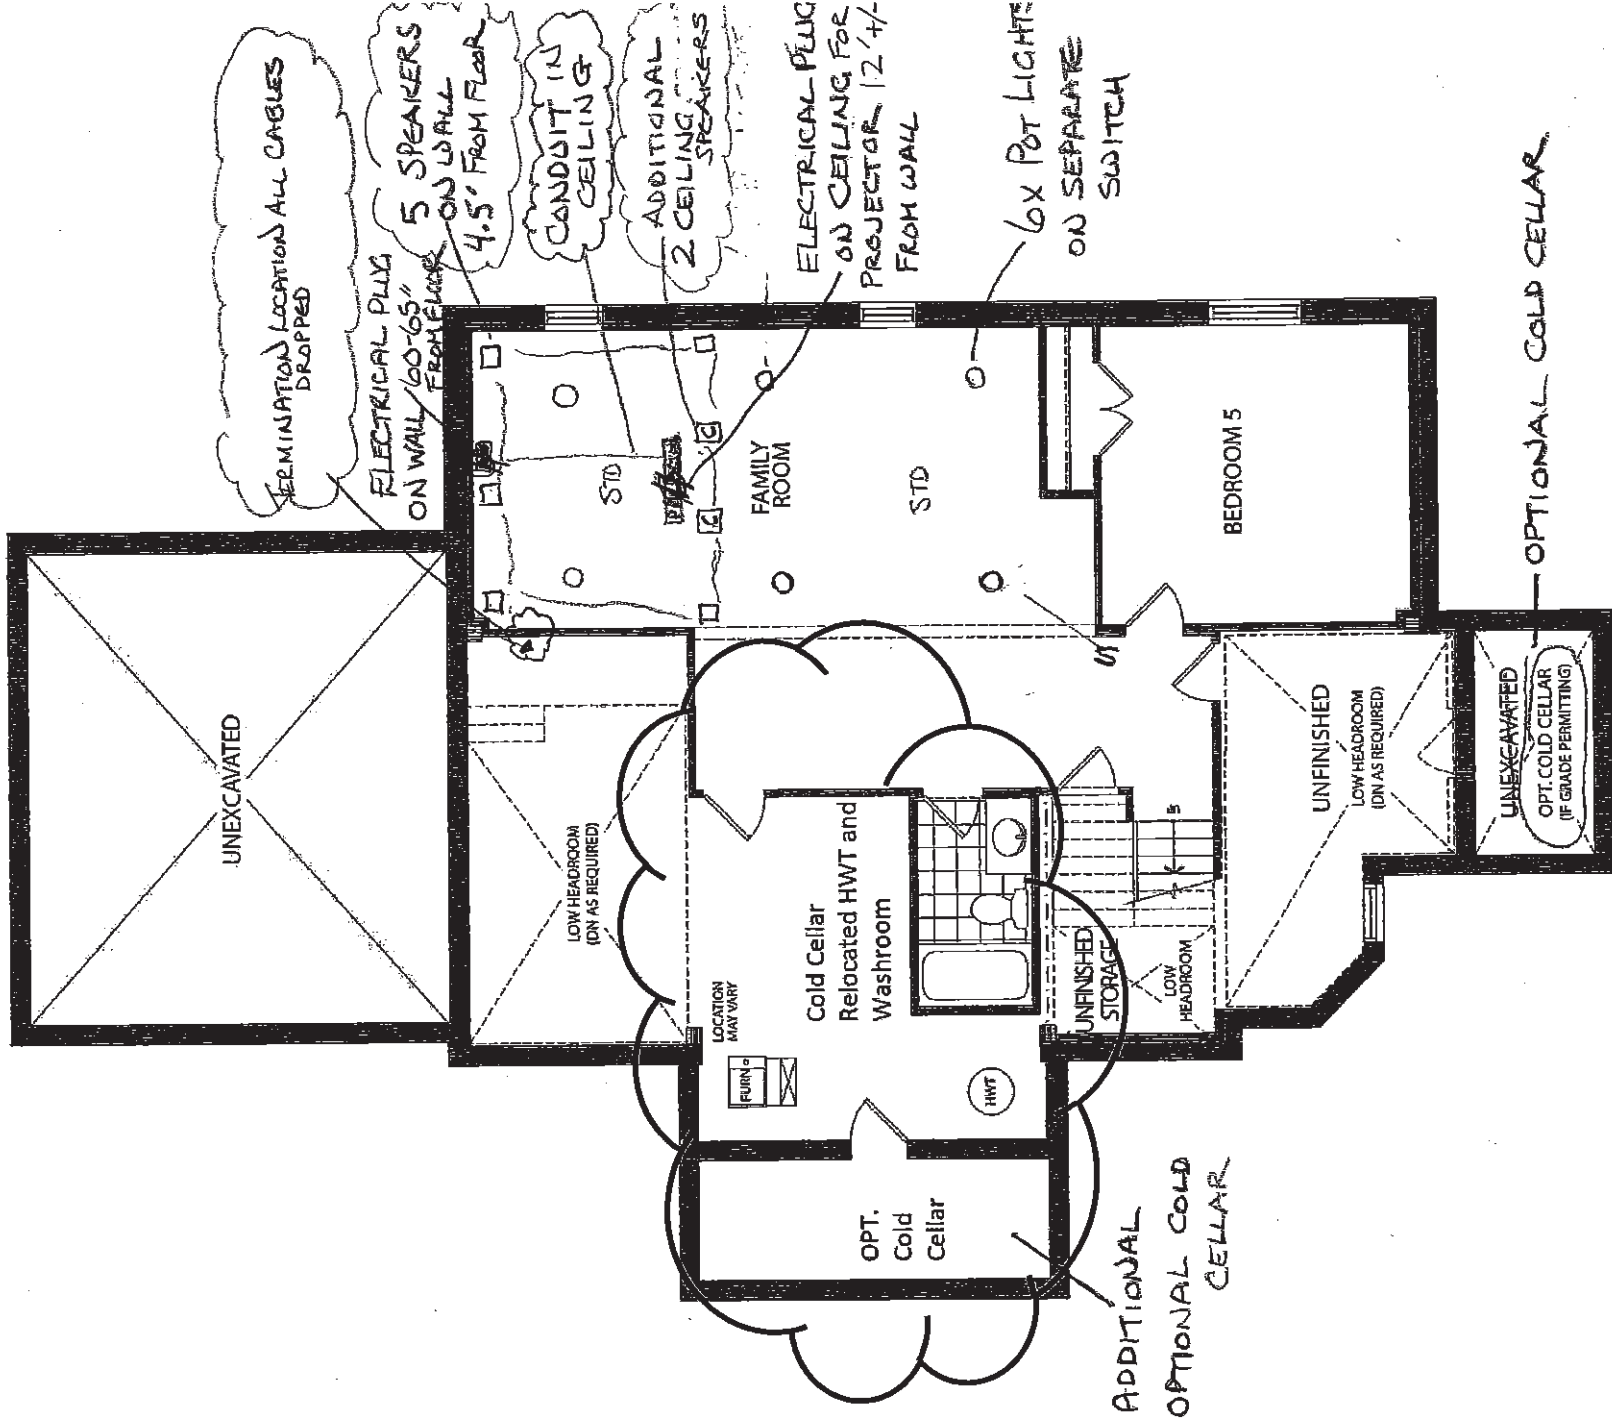


LOWER LEVEL - ELEV. A

Legal Plan Oct 20, 2016-Classic

C1 COUNTRY LANE
 LOT 242
 37-331 ELEV A
 THE LINDEN

24 of 49
 Sketch # 7

Kitchen-The Classic Series

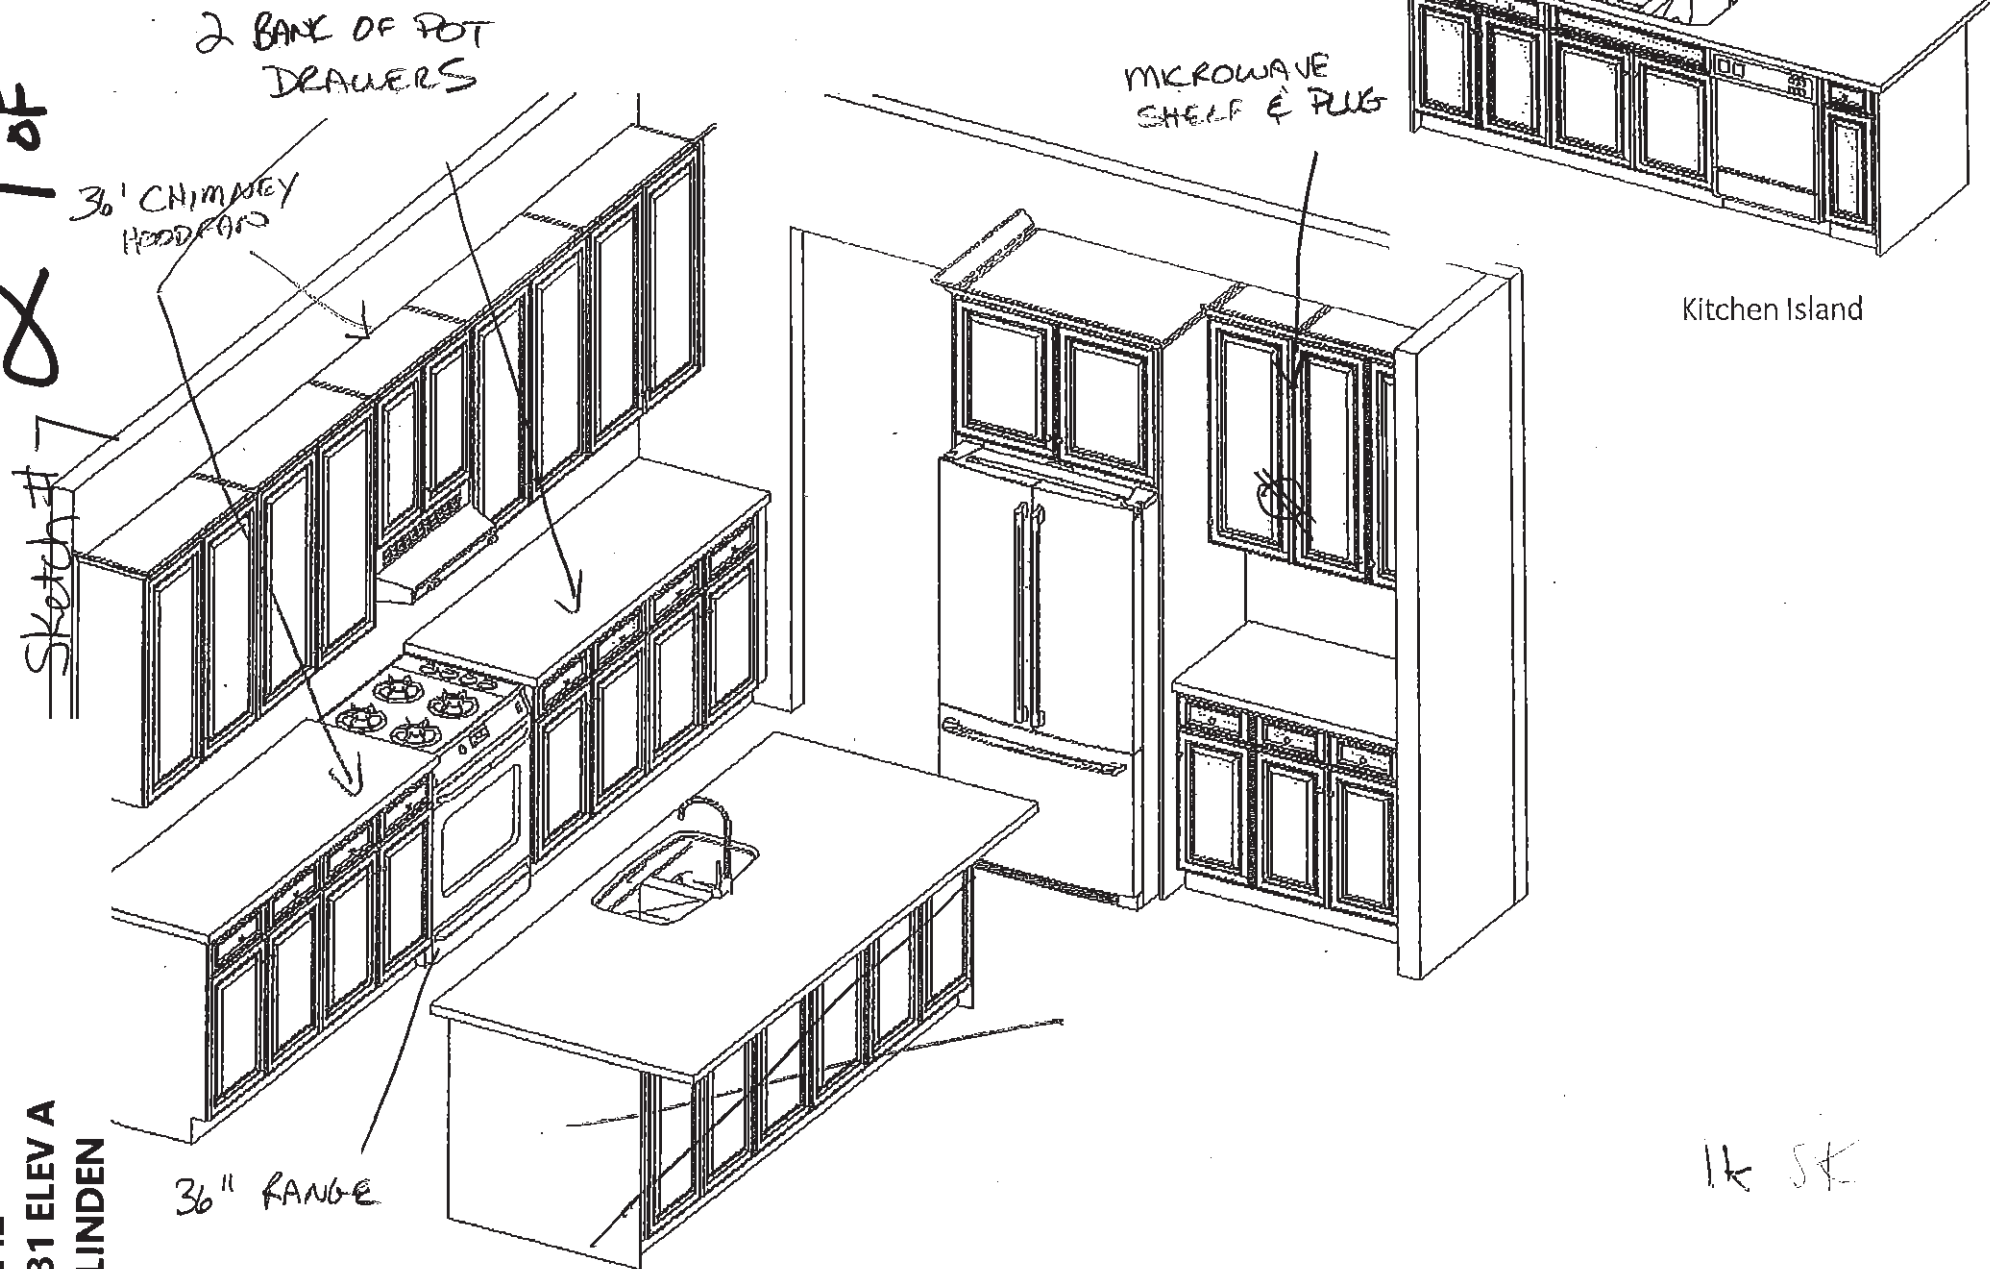

Heathwood Homes
 Country Lane, Whitby
 Model Type-37-3316 (4506)
 The Classic Series

Standard Features:

- Tandem Box Soft Close Drawers
- Blumotion Hinges for Doors
- Crown Moulding
- Top Drawer Construction
- Deep Fridge Upper w/Deep Panel
- Tall upper Cabinets

Drawn By: Sanjeev Kumar
 Date: August 21, 2017
 Revision:
 Scale: Not To Scale

Approved By Builder:

Date:

This sketch is for DESIGN PURPOSES ONLY – It is not meant to be an exact rendition.

1K SK


C1 COUNTRY LANE
LOT 242
37-331 ELEV A
THE LINDEN

37-3316 ELEV. A Lot 242

ELEVATION A & B - 4,151 SQ. FT.

Includes 835 Square Feet of Finished Lower Level

Sketch #8

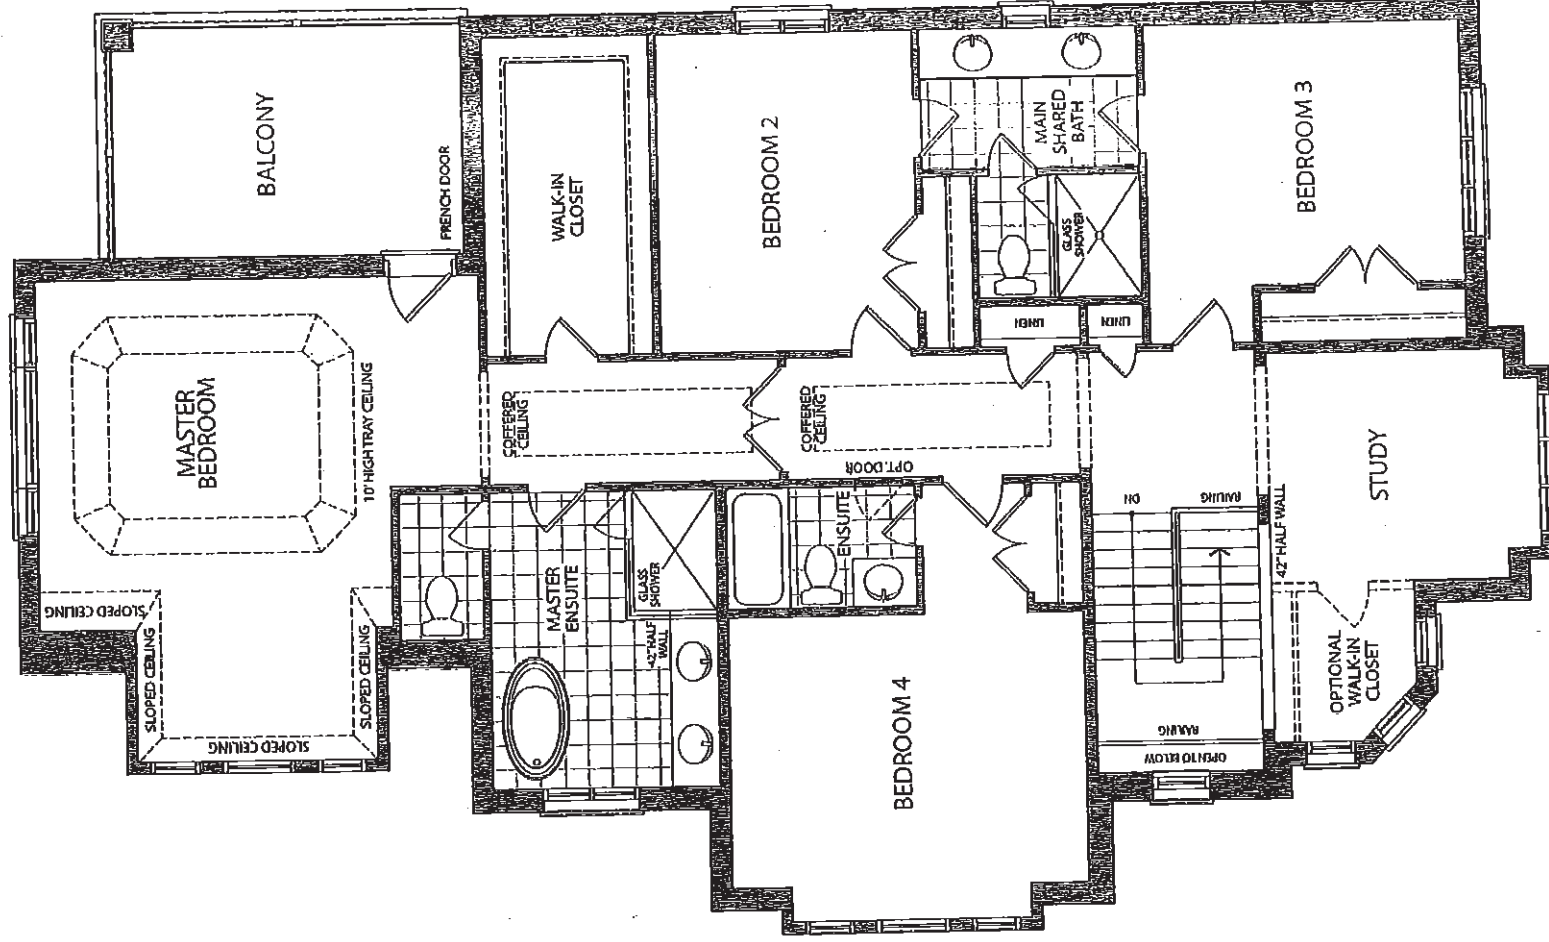

SECOND FLOOR - ELEV. A


1k SK

C1 COUNTRY LANE
LOT 242
37-331 ELEV A
THE LINDEN

26 of 49


Sketch #9

Vanities

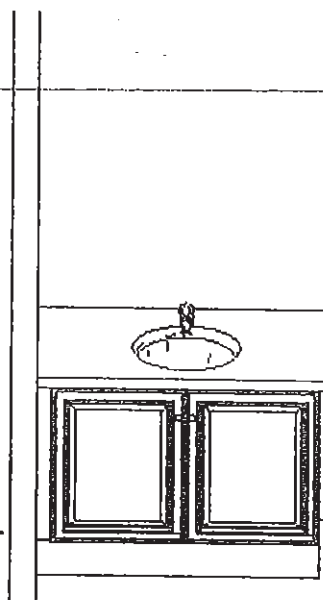


Basement Vanity-Bed Rm 5


INCREASE
VANITY
HEIGHT
↔

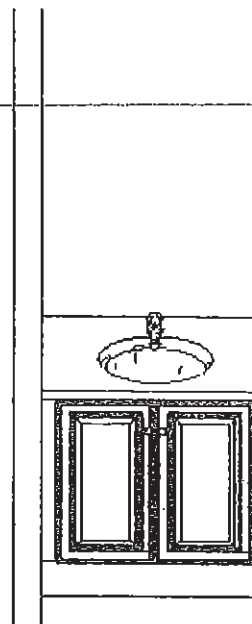

Ensuite 2-BedRm 4

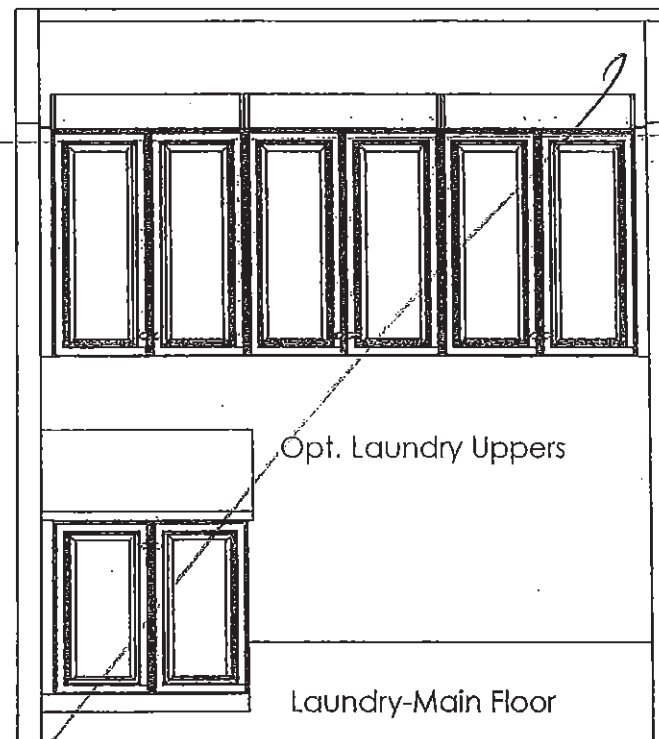


Laundry-Main Floor

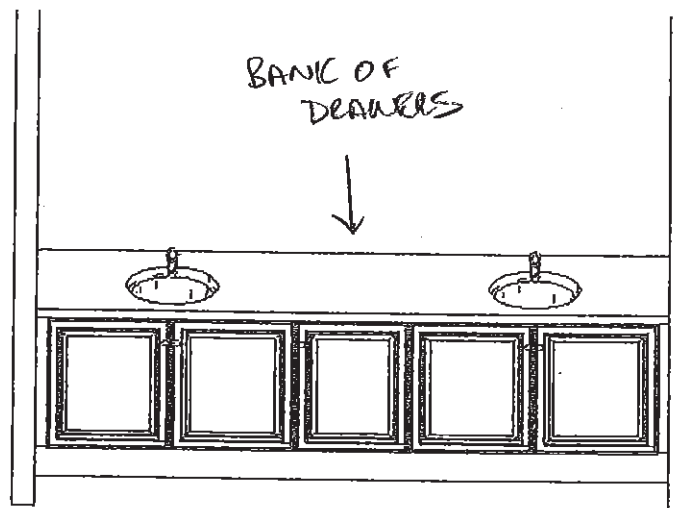

Main/Shared Ensuite-Bedrm 2/3

INCREASE VANITY
HEIGHT
←

INCREASE
VANITY
HEIGHT
→

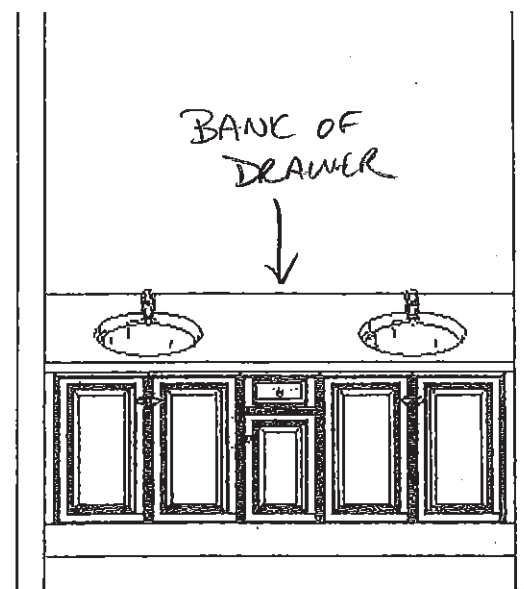

Master Ensuite

This sketch is for DESIGN PURPOSES ONLY – It is not meant to be an exact rendition.



FRENDEL
KITCHENS LIMITED
1250 Sharncliffe Drive, Mississauga, ON L4W 1G5

Heathwood Homes
Country Lane, Whitby
Model Type-37-3316 (4506)
The Classic Series

Standard Features:

- Blum Metabox Drawers
- Blum Clip On Hinges
- Top drawer in Master Ensuite

Drawn By: Sanjeev Kumar
Date: August 21, 2017
Revision:
Scale: Not To Scale


Approved By Builder:

Date:

IK SK

C1 COUNTRY LANE
LOT 242
37-331 ELEV A
THE LINDEN

27 of 49

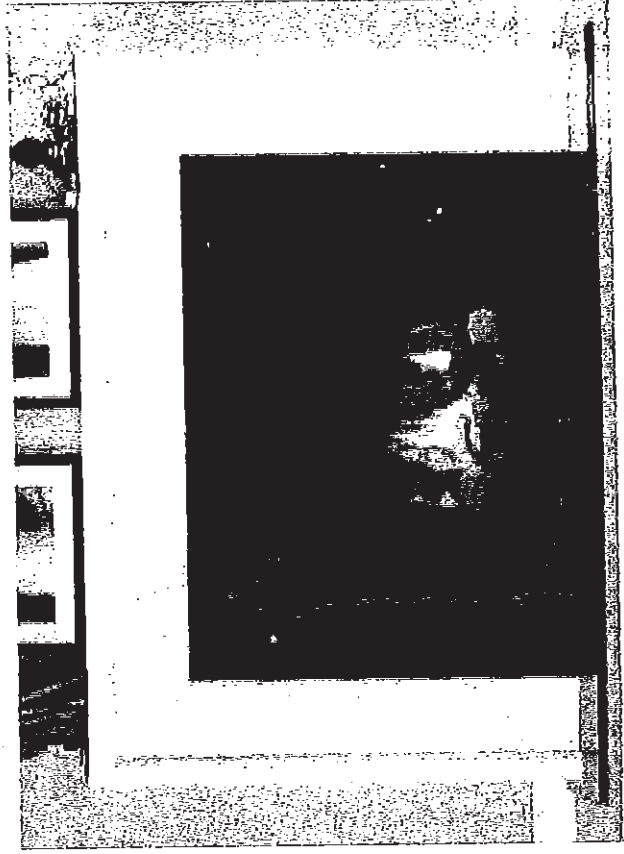

'CABINET'

NEAS NF17 Mantel

112 SK


C1 COUNTRY LANE
LOT 242
37-331 ELEV A
THE LINDEN

28 of 49

BLANCO

BLANCO QUATRUS U Maxi
Stainless Steel
Undermount Sink

This new German-engineered sink from BLANCO features a 9-inch bowl depth and zero-radius bowl corners. Made of durable 18 gauge stainless steel.

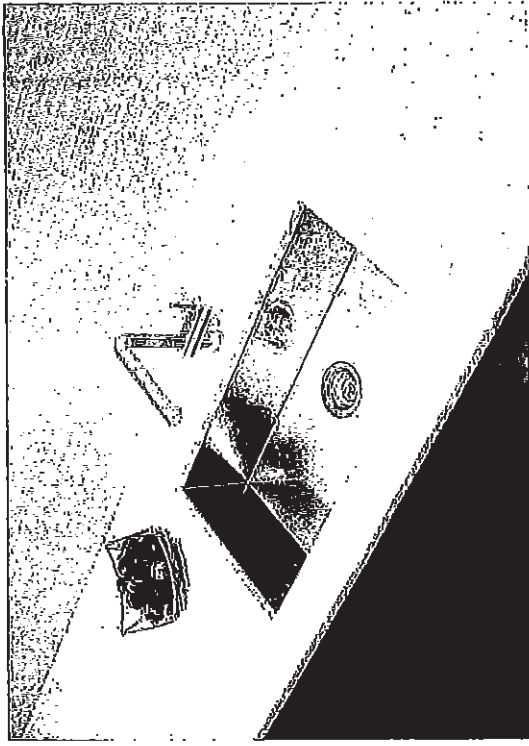

Model No.	401248	Bowl Depth	9" (230 mm)
		Main	Secondary

Material

Durable 18 gauge stainless steel
Brushed finish

Specifications

Minimum Cabinet Size: 33" (840 mm)

Undermount installation

Rear positioned drain hole for maximum usable bowl and cabinet storage space

Zero-radius corners and x-pattern drain grooves

Sound deadening system included

Template included


3 1/2" stainless steel strainer included

Limited Lifetime Warranty

Accessories

Stainless Steel Grid

223192

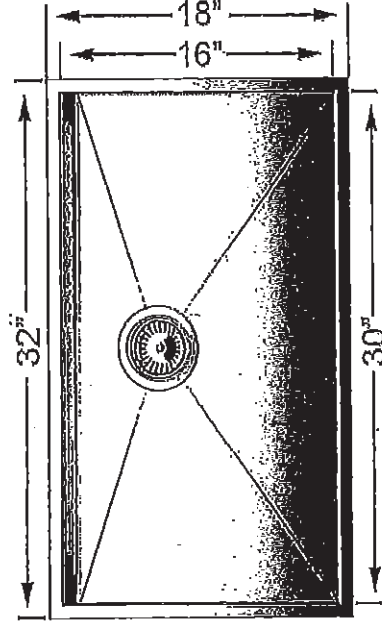

14 SK

C1 COUNTRY LANE
LOT 242
37-331 ELEV A
THE LINDEN

29 of 49

STANDARD KITCHEN FAUCET

Align

Modern



Single Handle Pull-Down Kitchen
Faucet*

Model 7565+

112 SK

C1 COUNTRY LANE
LOT 242
37-331 ELEV A
THE LINDEN

30 of 49

*American
Standard*

POWDER ROOM
* 8" FAUCET HOLES

BOULEVARD®
PEDESTAL SINK
VITREOUS CHINA

BOULEVARD® PEDESTAL SINK

- ☒ 0641.800 Faucet holes on 8" (203mm) centers (illustrated)-
☐ 0641.400 Faucet holes on 4" (102mm) centers
☐ 0641.100 Center hole only
- Classic styled rectangular pedestal lavatory
 - Vitreous china
 - Rear overflow
 - Supplied with mounting kit
 - Right Height® for greater comfort during use
 - Faucet ledge with large deck area (faucet not included)
 - Design coordinates with Boulevard® Toilet
 - Basin has flat bottom to also allow use as an above counter sink or a drop-in sink (with u-shaped cut out)

Nominal Dimensions:

24" x 19" x 35-1/2"
(610 x 483 x 902mm)

- ☐ 0641.008 Pedestal top-8" (203mm) centers
☐ 0641.004 Pedestal top-4" (102mm) centers
☐ 0641.001 Pedestal top-center hole only
☐ 0010.000 Pedestal only


Bowl sizes:

17" (432mm) wide,
12-1/2" (318mm) front to back,
5" (127mm) deep

Compliance Certifications -

Meets or Exceeds the Following Specifications:

- ASME A112.19.2 - 2008/CSA B45.1-08

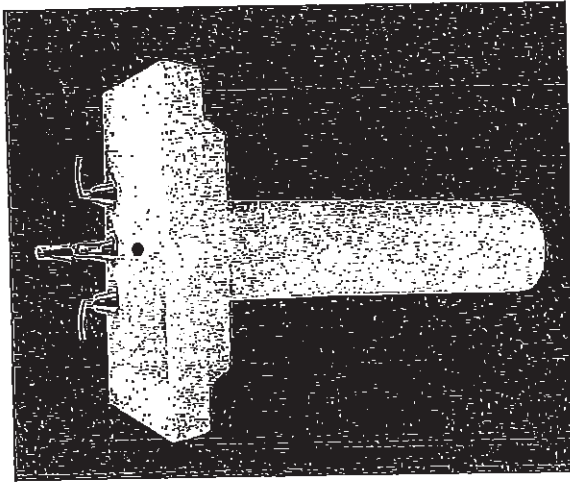

SEE REVERSE FOR ROUGHING-IN DIMENSIONS

To Be Specified:

- ☐ Color: ☐ White ☐ Linen
☐ Faucet Finish:
☐ Supplies:
☐ 1-1/4" Trap:
☐ Nipple:


* See faucet section for additional models available

C1 COUNTRY LANE
LOT 242
37-331 ELEV A
THE LINDEN

31 of 49 COLONY™
COUNTERTOP SINK
VITREOUS CHINA

COLONY COUNTERTOP SINK


- Vitreous china
 - Self-rimming
 - Front overflow
 - Supplied with template
 - Faucet deck
- (Faucet shown not included)

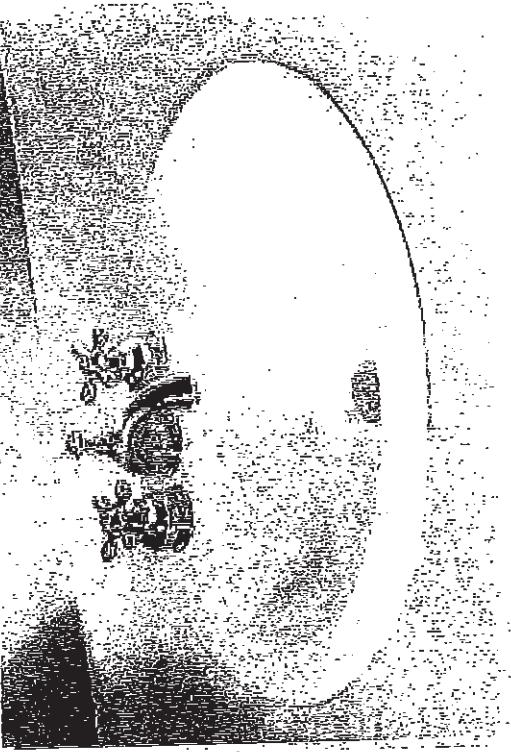

- ☒ 0346 803
Faucet holes on 203mm (8") centres
- ☐ 0346 403 (Illustrated)
Faucet holes on 102mm (4") centres
- ☐ 0346 001
Centre hole only

Nominal Dimensions:
521 x 448mm (20-1/2" x 17-5/8")

Bowl sizes:
422mm (16-5/8") wide, 279mm (11") front to
back, 143mm (5-5/8") deep

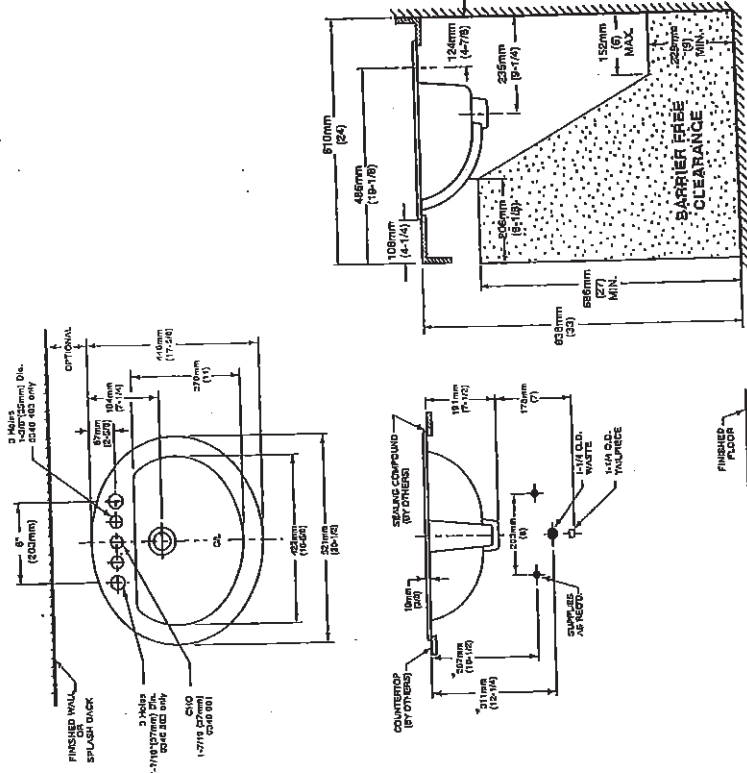

COMPLIANCE CERTIFICATIONS –
Meets or exceeds the following Specifications:
• ASME A112.19.2M for Vitreous China Fixtures.
• CAN/CSA B45 Series.

- To Be Specified,
- ☐ Colour: ☒ White ☐ Bone ☐ Silver Gray
- ☐ Linen
- ☐ Faucet*:
- ☐ Faucet Finish:
- ☐ Supplies & Stops:
- ☐ Trap 1-1/4" (32 mm):


NOTES:
* DIMENSIONS SHOWN FOR LOCATION OF SUPPLIES AND "P" TRAP ARE SUGGESTED.
FOR COUNTERTOP CUTOUT AND INSTALLATION INSTRUCTIONS USE TEMPLATE
SUPPLIED WITH SINK.
FAUCETS NOT INCLUDED AND MUST BE ORDERED SEPARATELY.
IMPORTANT: Dimensions of fixtures are nominal and may vary within the range of tolerances
established by ANSI Standard A112.19.2.
These measurements are subject to change or cancellation. No responsibility is assumed for use
of superseded or voided pages.

* See faucet section for additional models available

1k

C1 COUNTRY LANE
LOT 242
37-331 ELEV A
THE LINDEN

32 of 49

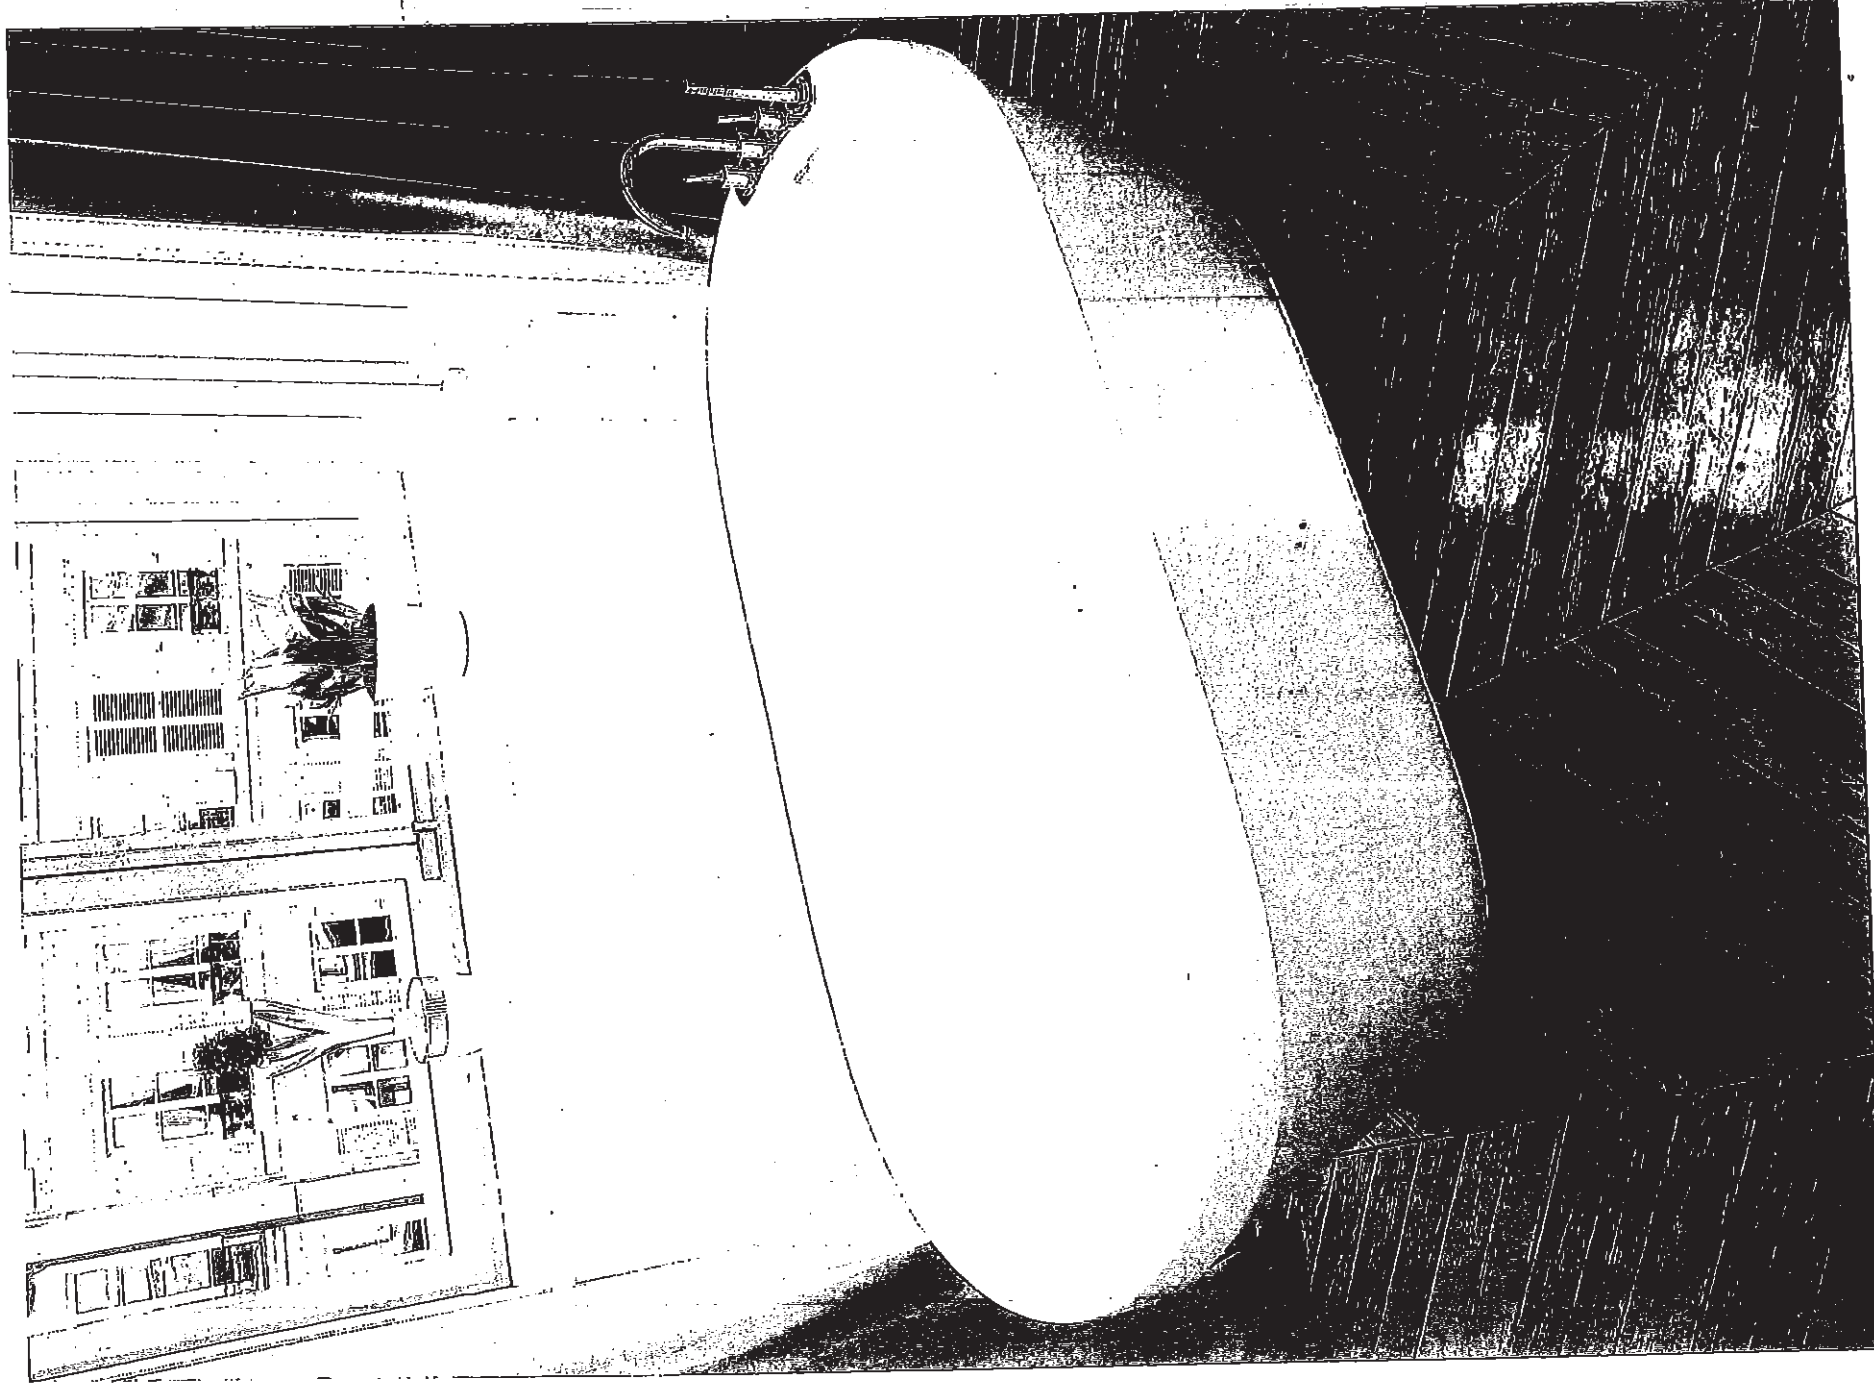

Demi CF2007

112 38


C1 COUNTRY LANE
 LOT 242
 37-331 ELEV A
 THE LINDEN

33 of 49



Buy it for looks. Buy it for life.®

Specifications

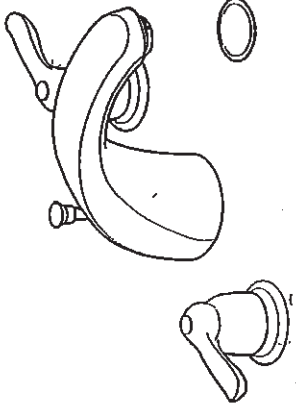

POWDER ROOM ONLY
CHATEAU®
 Two-Handle Widespread
 Lavatory Faucet

Models: 4945 series

DESCRIPTION

- Quick connect system
- Metal construction with various finishes identified by suffix
- 1/2" IPS shanks
- Designed to be installed on 8" to 16" centers
- Includes metal pop-up type waste assembly

OPERATION

- Lever style handles with hot and cold color indicators
- Hot side counterclockwise to open (clockwise to close)
- Cold side clockwise to open (counterclockwise to close)

FLOW

- Flow is limited to 1.5 gpm max (5.7 L/min) at 60 psi, for products made before October 2008 flow is limited to 2.2 gpm max (8.3 L/min)

CARTRIDGE

- 1224 cartridge design
- Nonmetallic and stainless steel material

STANDARDS


- Third party certified to WaterSense®, ASME A112.18.1/CSA B125.1 and all applicable requirements referenced therein
- Certified to NSF 61/9 & 372
- Complies with California Proposition 65 and with the Federal Safe Drinking Water Act

- ADA  for lever handles

WARRANTY

- Lifetime limited warranty against leaks, drips and finish defects to the original consumer purchaser
- 5 year warranty if used in commercial installations

NOTE: SPOUT DESIGNED TO BE INSTALLED THROUGH 1" MIN. DIA. HOLE. VALVES INSTALL THROUGH 1-1/8" MIN. DIA. HOLE.
NOTE: FOR DECK THICKNESS 1-1/2" to 3" USE SERVICE KIT #115001. VALVES INSTALL THROUGH 1-1/4" DIA. HOLE.

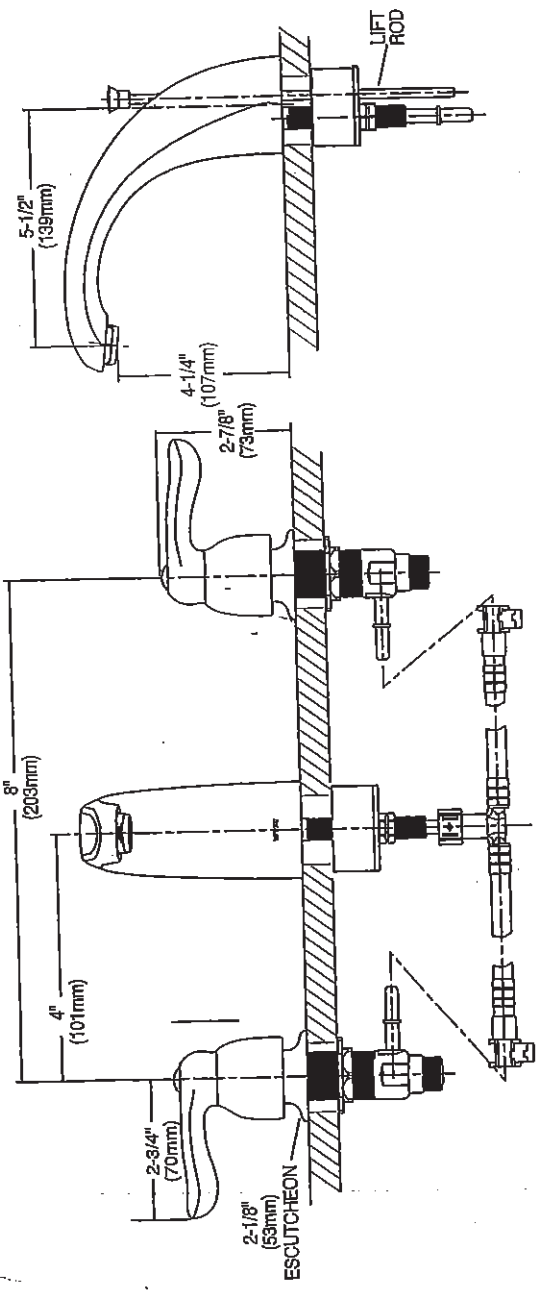

CRITICAL DIMENSIONS

(DO NOT SCALE)

FOR MORE INFORMATION CALL: 1-800-BUY-MOEN
www.moen.com

Rev. 8/15

MOEN 11/01/15


11k 54

C1 COUNTRY LANE
LOT 242
37-331 ELEV A
THE LINDEN

34 of 49

Chateau

Transitional

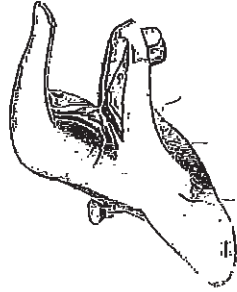

Lavatory Faucet with Pop-Up Drain
Model L4621†

VANITY SINKS AND PEDESTAL



Posi-Temp® Pressure Balancing Tub/Shower
Model 62320 / TL183†

OR

Posi-Temp Valve and Tub/Shower Trim
with Eco-Performance Easy Clean® XL

Model 62320 / TL183EP†

(TL183EP not available in BC)

SHOWER AND 5' TUB FAUCETS



2 Handle Roman Tub with 9" Spout
Model 4796 / T990†


FREESTANDING TUB FAUCETS

11 12

C2 COUNTRY LANE
LOT 242
37-3316 ELLEV A
THE LINDEN

35 of 49


ELICA PRO SERIES
LEONE

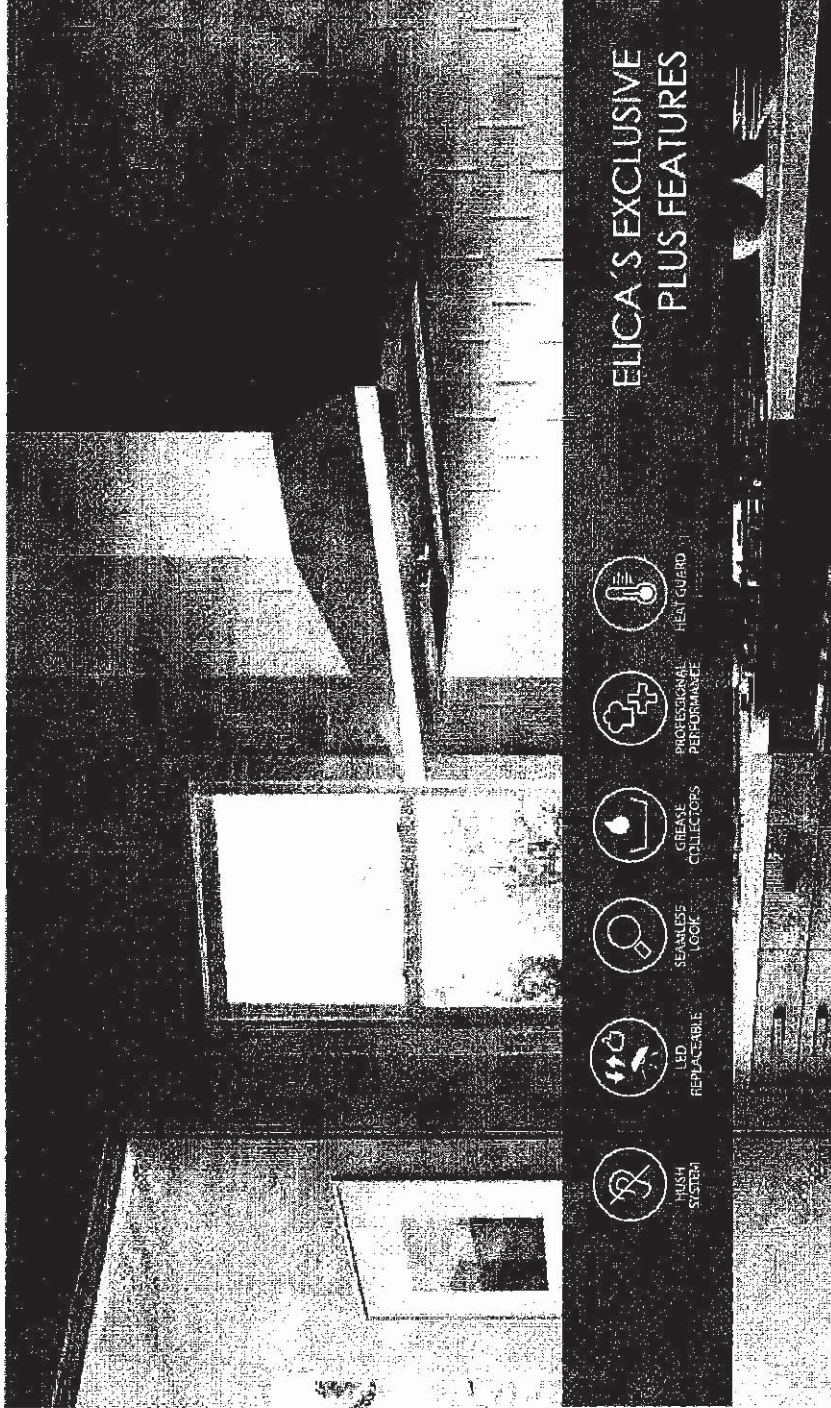

ELICA'S EXCLUSIVE
PLUS FEATURES

Give a splash of Italian design to your professional kitchen with Leone's crisp lines, seamless welded corner craftsmanship, beveled rim and gleaming stainless steel.

Leone has the extra depth (24") and power (1200 CFM on 36" 42" & 48" widths) needed to support professional ranges and cooktops. No ear plugs required with Leone's HUSH sound suppression system, which enables you to comfortably talk and entertain, even when cooking up a storm. Available in 30", 36" and 42" widths, Leone features backlit hidden knob controls, which operate the 4-speed blower and LED lighting. Designed for standard ducted ventilation only.

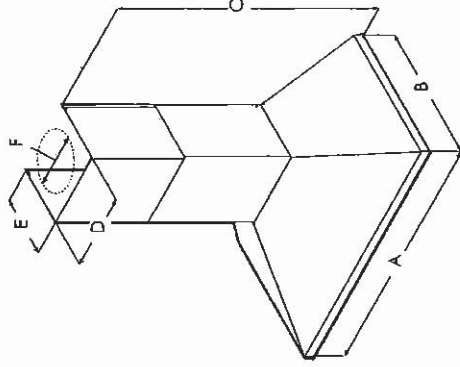

≥ 27" $\frac{11}{16}$ " $\frac{11}{16}$ "

MOUNTING
HEIGHT
RANGE

	ELN136S1 ELN140S2	ELN136S1 ELN136S2	ELN142S1 ELN142S2	ELN148S1 ELN148S2
A	30" (76.2 cm)	36" (91.4 cm)	42" (106.7 cm)	48" (121.9 cm)
B	24" (61 cm)			
C	Max: 47 $\frac{5}{8}$ " (120.9 cm) Min: 30" (76.2 cm)			
D	13 $\frac{7}{16}$ " (33.2 cm)			
E	10 $\frac{5}{8}$ " (27 cm)			
F	8" (20.3 cm)			

C2 COUNTRY LANE
LOT 242
37-3316 ELLEV A
THE LINDEN

3649

ELICA PRO SERIES
LEONE



SPECIFICATIONS

	30" Unit	36" Unit	42" Unit	48" Unit
Model:	ELN630S1 ELN630S2	ELN136S1 ELN136S2	ELN142S1 ELN142S2	ELN148SS
Dimensions:	30"W x 24"D x 12 1/8"H	36"W x 24"D x 12 1/8"H	42"W x 24"D x 12 1/8"H	48"W x 24"D x 12 1/8"H
Blower Type (internal):	600 CFM (4-speed)	1200 CFM (4-speed)	1200 CFM (4-speed)	1200 CFM (4-speed)
Blower Performance:				
Speed 1	205 CFM	375 CFM	375 CFM	375 CFM
Speed 2	340 CFM	640 CFM	640 CFM	640 CFM
Speed 3	510 CFM	940 CFM	940 CFM	940 CFM
Speed 4	600 CFM	1200 CFM	1200 CFM	1200 CFM
Noise (sones):	Min:2.01, Max:6	Min:3.21, Max:7.7	Min:3.21, Max:7.7	Min:3.21, Max:7.7
Working Speed				
Finish:		Stainless Steel		
Controls:		Fully retractable rotating knobs with blue backlighting		
Illumination:	(replaceable lamps 1 intensity)	2 LED, 7.5 Watts LED light		
Filter Type:		Dishwasher-Safe, Professional Stainless Steel, Angles baffled filters		
Angled Baffle Filters:	1	2	2	3
Duct Transition:		8" Round with BackDraft Damper (top only)		
Installation Type:		Ducted Installation Only		
Electrical:		120V - 60 Hz		
KITS:			KIT02785	
Long Chimney Extension Kit:				
CONSUMABLE PARTS:				
Replacement Grease Filter (1):	GF09FA	GF09EA	GF09FA	GF09FA
Replacement Light Bulb (1):		LMP0131098		
INSTALL HEIGHTS:				
Ranger Hood:		Min: 8", Max 10"		
Ranger Hood with extension duct covers:		Min: 9.9", Max 13"		

*Consumable parts are sold in units of one (1). Order accordingly

PLUS FEATURES



HUSH SYSTEM - An exclusive sound deadening technology that effectively reduces sound levels by over 35%



LED CONSUMER REPLACEABLE BULB - High quality LED lighting usually requires a skilled technician to replace lamps. Avoid this expense with Elica's new LED lamps that enable homeowners to replace in seconds



SEAMLESS CRAFTSMANSHIP - Heavy gauge stainless steel "Seamless" construction that delivers refined elegance.



STAINLESS STEEL BAFFLE FILTERS WITH GREASE COLLECTORS - Designed for high airflow cooking, the "S" shape design traps high volumes of grease



PROFESSIONAL PERFORMANCE - Special features and high performances for models with aspiration capacity between 600 and 1200 CFM's




HEAT GUARD - Senses extreme temperatures (>158 degrees) and automatically adjusts the blower speed to HIGH

C2 COUNTRY LANE
LOT 242
37-3316 ELLEV A
THE LINDEN

37 of 49

36" Counter-Depth 4-Door Refrigerator

800 Series - Stainless Steel B36CL80ENS

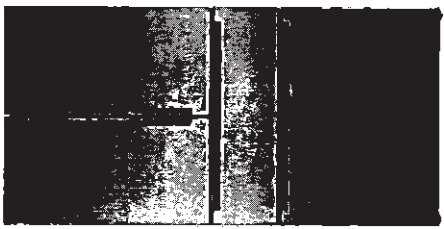

B36CL80ENS
Stainless Steel w/
Recessed Handles

Introducing the revolutionary, new FarmFresh System™, with four freshness technologies designed to work together to keep your food fresher, longer. Enjoy less food waste, new innovative features and more thoughtful design.

- Features & Benefits**
- VitaFreshPro™ provides pre-programmed freshness settings to optimize temperature and humidity to keep meat, fish, and produce fresher, longer.
- Interior Water Dispenser is thoughtfully placed inside for refreshing water at the touch of a button or a push of a nozzle.
- FlexBar™ utilizes typically unused space in the upper refrigerator cavity.
- Recessed handle provides sleek design to match any kitchen.

General Properties	
Full 72" height and true counter depth for built-in appearance	Yes
Easy Clean Stainless Steel	Yes
Lighting	Recessed LED light bars
Number of compressors / evaporators	2 / 2
Defrost process refrigerator section	Frost-free
Number of shelves - refrigerator	5
Adjustable shelves - refrigerator	4 half-width
Shelf material - refrigerator	Tempered glass
Type of shelves - refrigerator	Frameless split shelves with metal trim
Flexible storage bar	FlexBar™
Gallon storage bins	2
Humidity control compartments	2
Full width temp. & humidity controlled drawer	VitaFreshPro™
Ice maker	Yes
Water filter	UltraClarityPro™
Internal water dispenser	Yes
Touch control panel	Yes
AirFresh® filter	Yes
FreshProtect™ ethylene filter	Yes
MultiAirFlow™	Yes
Stainless steel back wall	Yes
Defrost process freezer section	Automatic
Number of drawers - freezer	3
Wi-Fi enabled	Yes, Home Connect™ app

Capacity	
Total capacity (cu. ft.)	20.5
Refrigerator capacity (cu. ft.)	14.5
Freezer capacity (cu. ft.)	6
Technical Details	
Current (A)	15 A
Volts (V)	115 V
Frequency (Hz)	60 Hz
Power cord length (in.)	91
Plug type	120V-3 prong
Dimensions & Weight	
Appliance dimensions with hinges and doors (H x W x D) (in.)	72" x 35 5/8" x 28 3/4"
Appliance dimensions without hinges and doors (H x W x D) (in.)	71 1/2" x 35 5/8" x 24"
Required cutout size (H x W x D) (in.)	72" x 36" x 25"
Net weight (lbs)	350 lbs
Efficiency	
Energy consumption (kWh/yr)	568
ENERGY STAR® qualified	Yes
Accessories	
UltraClarityPro™ Water Filter: BORPLFTR50 FlexBar™ Bottle Holder: BOFLEXBOTL FlexBar™ Deep Shelf: BOFLEXLGSH FlexBar™ Shallow Shelf: BOFLEXSMSh Ethylene Filter Refill Kit: FPETHRF50	



*When leveling legs are fully extended, add 5/8" to overall height, total 72 5/8".

**The cutout depth of 25" includes the required 1" airflow. The electrical covers on the back of unit do not require additional depth.

Accessories: To purchase Bosch accessories, cleaners & parts please visit www.bosch-home.com/us/store or call 1-800-944-2904 (Mon to Fri 5 am to 6 pm PST, Sat 6 am to 3 pm PST).

Notes: All height, width and depth dimensions are shown in inches. BSH reserves the absolute and unrestricted right to change product materials and specifications, at any time, without notice. Consult the product's installation instructions for final dimensional data and other details prior to making cutout.

Warranties: Please see Use & Care manual or Bosch website for statement of limited warranty.

For more information on our entire line of products, go to www.bosch-home.com/us or call 1-800-944-2904

© BSH Home Appliances Corporation. All rights reserved. Bosch is a registered trademark of Robert Bosch GmbH.

C2 COUNTRY LANE
LOT 242
37-3316 ELLEV A
THE LINDEN


38 of 49

36" Counter-Depth 4-Door Refrigerator


800 Series – Stainless Steel B36CL80ENS




Installation Details

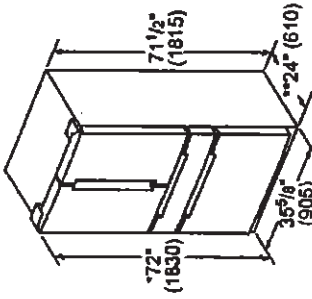

* Add $\frac{5}{8}$ " (17) with front leveling feet fully extended
** Add 1" (25) for fixed spacers on back measurements in inches (mm)

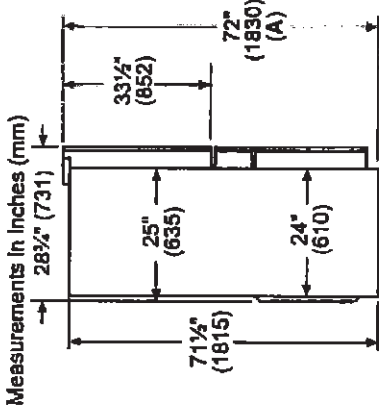


A: Add $\frac{5}{8}$ " (17) with front leveling feet fully extended

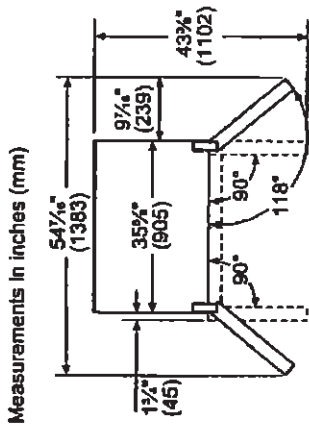


Drawers can be pulled out with door open to 90°. Drawers can be taken out with door completely opened.

Measurements in inches (mm)

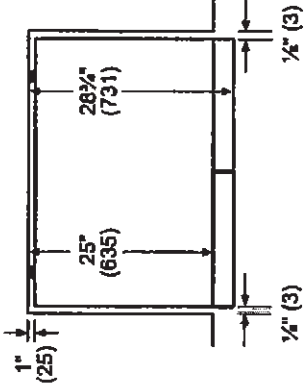

measurements in inches (mm)

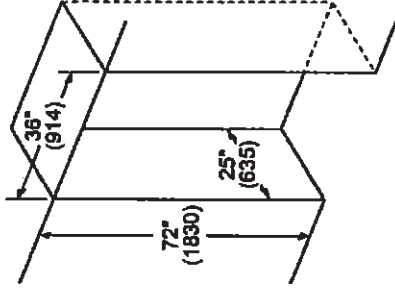

Leave $\frac{1}{2}$ " (12.7) gap at the top and 1" (25.4) behind the refrigerator for proper ventilation.

It is recommended that you do not install the refrigerator near a heat source such as a stove or a range.

Accessories: To purchase Bosch accessories, cleaners & parts please visit www.bosch-home.com/us/store or call 1-800-944-2904 (Mon to Fri 5 am to 6 pm PST, Sat 6 am to 3 pm PST).
Notes: All height, width and depth dimensions are shown in inches. BSH reserves the absolute and unrestricted right to change product materials and specifications, at any time, without notice. Consult the product's installation instructions for final dimensional data and other details prior to making cutout.
Warranties: Please see Use & Care manual or Bosch website for statement of limited warranty.
For more information on our entire line of products, go to www.bosch-home.com/us or call 1-800-944-2904


© BSH Home Appliances Corporation. All rights reserved. Bosch is a registered trademark of Robert Bosch GmbH.

C2 COUNTRY LANE
LOT 242
37-3316 ELLEV A
THE LINDEN

39 of 49



MONOGRAM

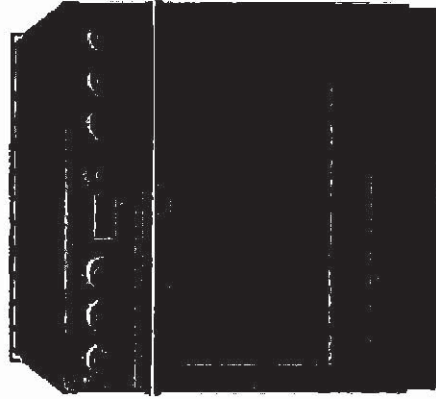


SPECIFICATIONS

Overall Width	35 7/8" (911 cm)
Overall Height	35 1/4" (89.5 cm)
Overall Depth	28 1/4" (71.6 cm)
Door Clearance	48 1/4" (122.5 cm)
Cutout Width	36" (91.4 cm)
Cutout Height	35 1/4" - 36 3/4" (89.5 - 93.3 cm)
Shipping Weight	462 lbs (209.5 kg)


ATTENTION ELECTRICIAN:

Electrical requirements: Ranges must be hooked up to a 120V, 60Hz properly grounded circuit protected by a 15-amp circuit breaker or time-delay fuse. See installation instructions for further details.

OVERALL DIMENSIONS

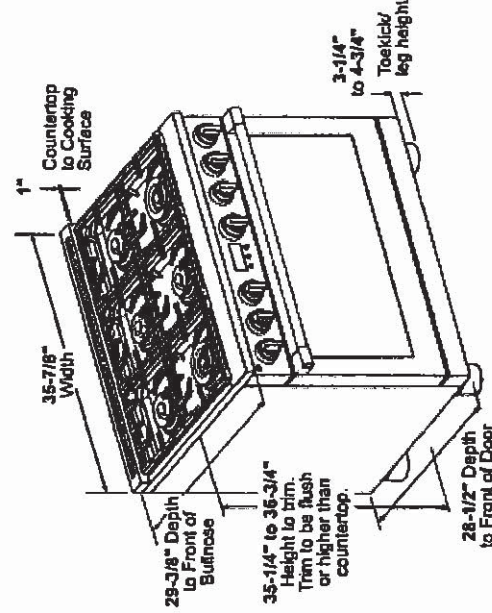

SIDE VIEW WITH A BACKSPLASH

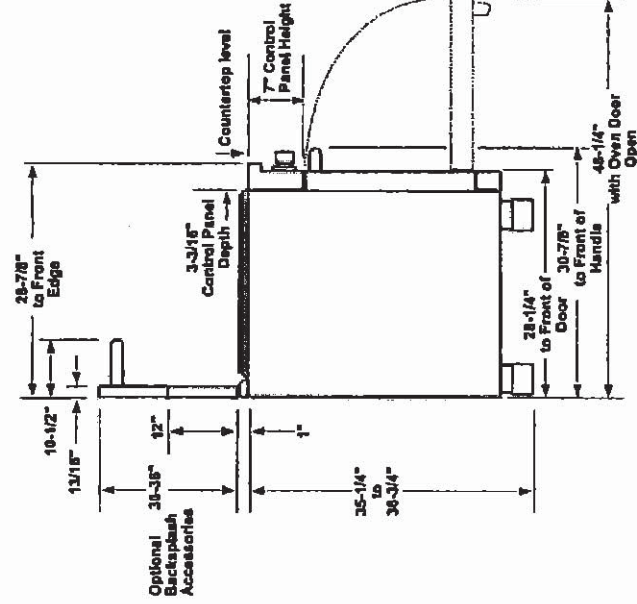

For questions about your appliance, please call 1-800-626-3000.


C2 COUNTRY LANE
LOT 242
37-3316 ELLEV A
THE LINDEN

40 or 49



MONOGRAM

**DIMENSIONS AND INSTALLATION
INFORMATION (IN INCHES)**

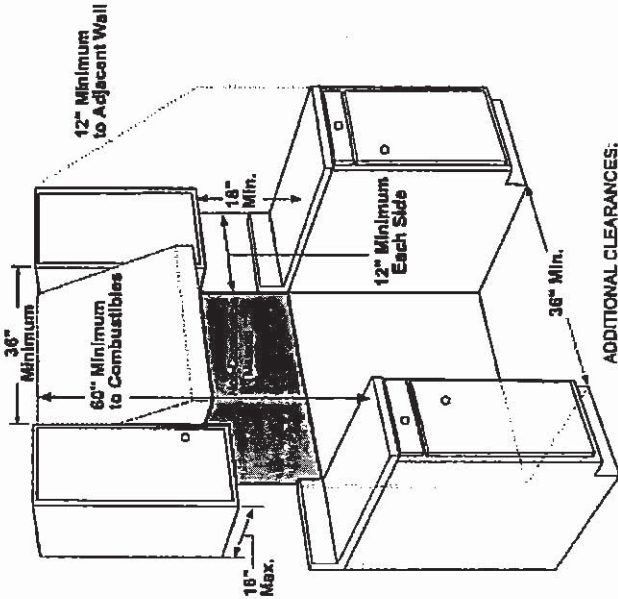

ADDITIONAL CLEARANCES:

Allow 12\"/>

Working areas adjacent to the range/hood should have 18\"/>

** As defined in the National Fuel Gas Code (ANSI Z223.1/CSA B149.1, Current Edition). Clearances from non-combustible materials are not part of the ANSI Z223.1/CSA 1.1 scope and are not certified by CSA. Clearances less than 12\"/>

HELPFUL TIPS

All Professional Ranges are factory set for natural gas.

NOTE

A propane conversion kit is included with the range. High Altitude kit for operation above 6,000 feet (for Natural and LP gas models), is available at an additional cost. The conversion must be performed by a qualified gas installer at additional cost.

HA NG Service Kit: WB28X39726

HA LP Service Kit: WB28X39727

INSTALLATION INFORMATION

Before installing, consult installation instructions packed with product or online at Monogram.com for current dimensional data. A suitable overhead vent hood is required for models with a grill and is recommended for all other models.

ADVANCE PLANNING

Refer to dimensional drawings for appropriate placement and necessary clearances when planning the installation.

- Working area adjacent to the range should have 18\"/>
- Clearance between range and side wall or combustible material must be at least 12\"/>
- Installation must conform with local codes. In the absence of local codes, the range must comply with the National Fuel Gas Code, ANSI Z223.1-1990.

▲ WARNING

Installations without a hood require 60\"/>

The surface of the entire back wall above the range and below the hood must be covered with a non-combustible material such as metal, ceramic tile, brick, marble or other stone.

For questions about your
appliance, please call 1-800-626-2000.

C2 COUNTRY LANE
LOT 242
37-3316 ELLEV A
THE LINDEN


412F49



MONOGRAM


DIMENSIONS AND INSTALLATION INFORMATION (IN INCHES)

UTILITY LOCATIONS

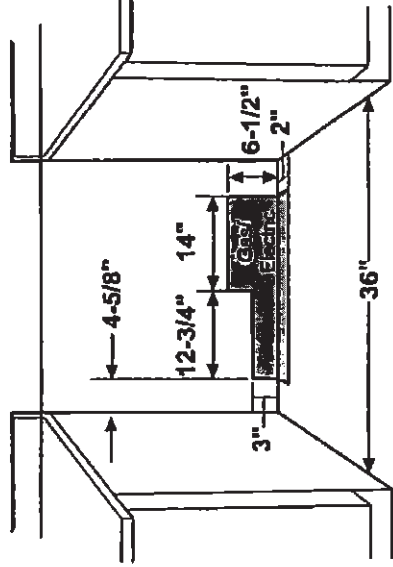

Locate gas and electric as shown

12" min. to combustibles or 0" to
a non-combustible material above
the cooking surface

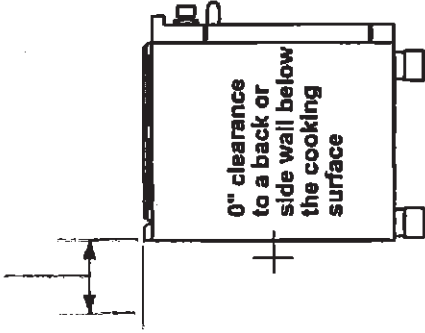

HELPFUL TIPS

GAS PRESSURE REGULATOR

You must use the gas pressure regulator supplied with this range top. For proper operations the inlet pressure on the regulator should be as follows:

Natural Gas:

Minimum pressure: 6" of Water Column

Maximum pressure: 13" of Water Column

Propane (LP) Gas:

Minimum pressure: 11" of Water Column

Maximum pressure: 13" of Water Column

See installation instructions for more details

OPTIONAL BACKSPLASH ACCESSORIES

• The range requires a 12" minimum clearance to a vertical combustible surface at the rear. A backsplash is required for installations with less than 12" clearance. The following backsplash accessories are available, or a custom, non-combustible backsplash can be used.

• Order one with a 36"-wide range backsplash:

• UX12BS36PSS-12"-height backsplash

• UXADBS36PSS-30"-36" adjustable-height backsplash with warming shelf

OPTIONAL STAINLESS STEEL KNOB KITS AVAILABLE

ZXPR36KKTSS - 30" and 36" Range

ZXPR48KKTSS - 48" Range


For questions about your
appliance, please call 1-800-626-2000.

C2 COUNTRY LANE
LOT 242
37-3316 ELLEV A
THE LINDEN

42 of 49

24" Pocket Handle Dishwasher

900 Series – Stainless Steel SHPM65Z55N

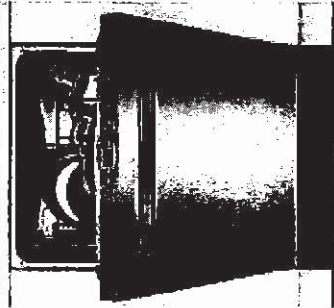

SHPM65Z55N
Stainless Steel

Also available in:
White SHPM65Z52N
Black SHPM65Z56N

The AutoAir™ drying option automatically releases the door at the end of the cycle to let moisture escape and fresh air in for drier dishes.

Features & Benefits

44 dBA: dishwasher runs quietly so your kitchen conversations aren't interrupted.

The Flexible 3rd Rack with fold down sides adds 30% more¹ loading area, perfect for utensils andramekins.

The AquaStop® leak protection system contains leaks through a precisely engineered system. If a leak occurs, the system contains it by shutting down operation and pumping out water. So you have the ultimate peace of mind whether you are away or at home.

General Properties	
Number of wash cycles	5
Number of options	5
dBA	44
Drying system	AutoAir™
Thlrdrack	Flexible 3rd Rack
Rack adjustability	Rackmatic®
Tub material	Stainless Steel
Control type	Buttons
Concealed water heating element	Yes
Leak protection system	24/7 AquaStop®
NSF®-certified ² sanitize option	Yes
Water softener	No
Five-level wash	Yes
ChildLock	No
Special features	InfoLight®, AutoAir™ Option
Efficiency	
Water usage per cycle	3.5
Energy efficiency class	Tier 1
ENERGY STAR® qualified	Yes
Total annual energy consumption (kWh)	269
Total annual water consumption (g)	623.5
Capacity	
Number of place settings	16



¹Compared to a Bosch dishwasher with 2 racks.


²Certification to NSF/ANSI Standard 184 for residential dishwashers.

September 2020 running production change to remove adhesive routing clips for power cord. These clips and the edge protector are now included in the dishwasher accessory kit # SMZEPCC1UC.

Please refer to purchase Bosch accessories, cleaners & parts please visit www.bosch-home.com/us/store or call 1-800-944-2904 (Mon to Fri 5 am to 6 pm PST, Sat 6 am to 3 pm PST).
Notes: All height, width and depth dimensions are shown in inches. BSH reserves the absolute and unrestricted right to change product materials and specifications, at any time, without notice. Consult the product's installation instructions for final dimensional data and other details prior to making cutout.
Warranty: Please see Use & Care manual or Bosch website for statement of limited warranty.

For more information on our entire line of products, go to www.bosch-home.com/us or call 1-800-944-2904
© BSH Home Appliances Corporation. All rights reserved. Bosch is a registered trademark of Robert Bosch GmbH

Technical Details	
Watts (W)	1440 W
Current (A)	12 Amps
Volts (V)	120 V
Frequency (Hz)	60 Hz
Power cord full length	67"
Power cord install length from edge of unit when facing the door (in) ³	Left – 45" Right – 56"
Minimum water pressure (lb/sin)	14
Length outlet hose (in)	79"
Dimensions & Weight	
Overall appliance dimensions (HxWxD) (in)	33 7/8" x 23 9/16" x 23 3/4"
Required cutout size (HxWxD) (in)	33 7/8" x 23 5/8" x 24"
Adjustable feet	Yes
Net weight (lbs)	91 lbs
Accessories—Optional	
Junction Box	SMZPCJB1UC
Bosch Dishwasher Water Supply Hose	SMZSH002UC
Drain Hose Extension Kit	SGZ1010UC
Dishwasher Accessory Kit	SMZ5000
Anti-Tarnish Silverware Cassette	SMZ5002UC
Edge Protector + Power Cord Clip Install Kit	SMZEPCC1UC

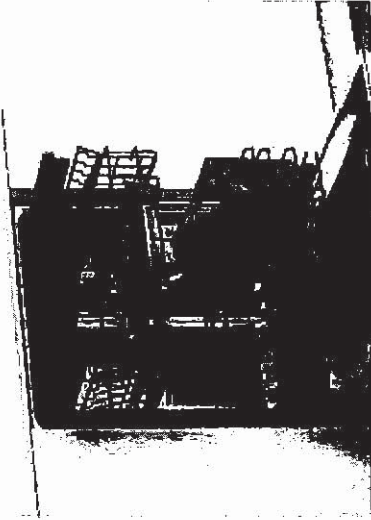

C2 COUNTRY LANE
LOT 242
37-3316 ELLEV A
THE LINDEN




43 of 49

24" Pocket Handle Dishwasher

500 Series – Stainless Steel SHPM65Z55N





Installation Details

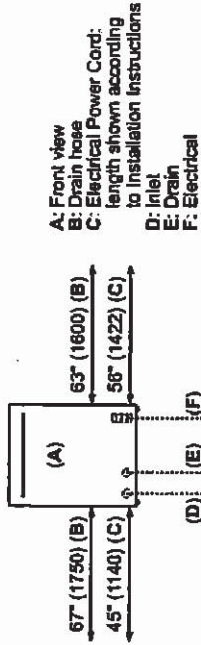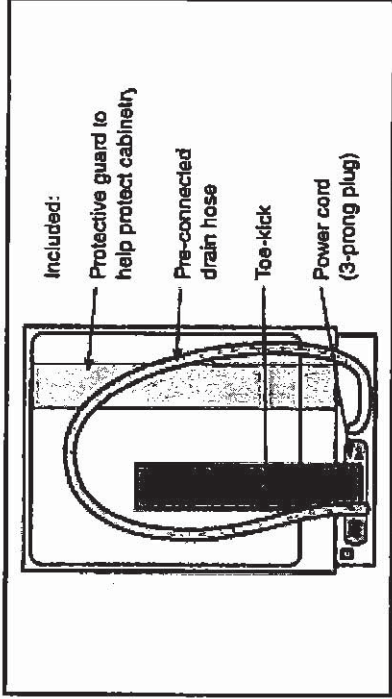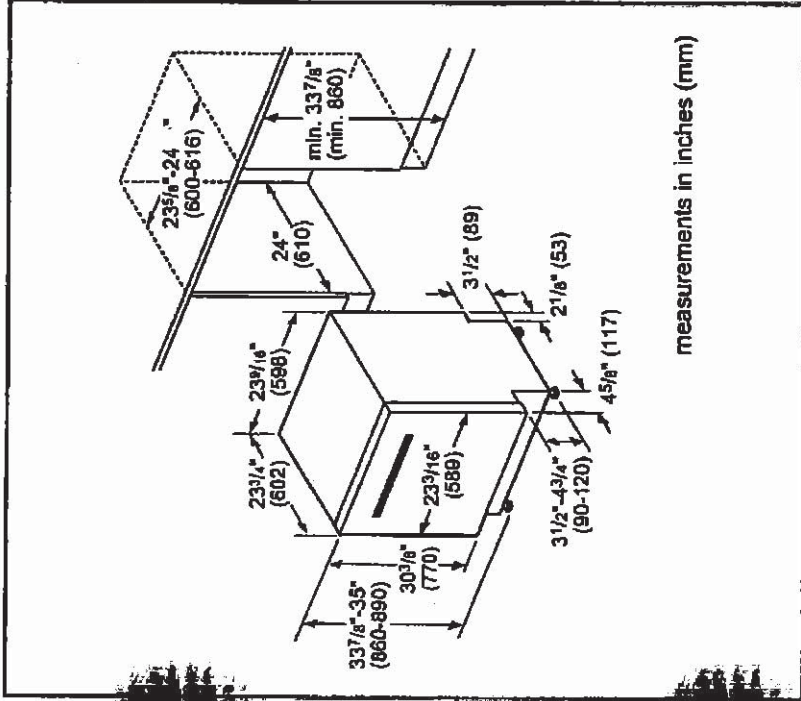

All connections are at the rear of the appliance.
Extension for drain hose available as accessory.
Junction Box for hard wired connection available as an accessory.

Measurements in inches (mm)

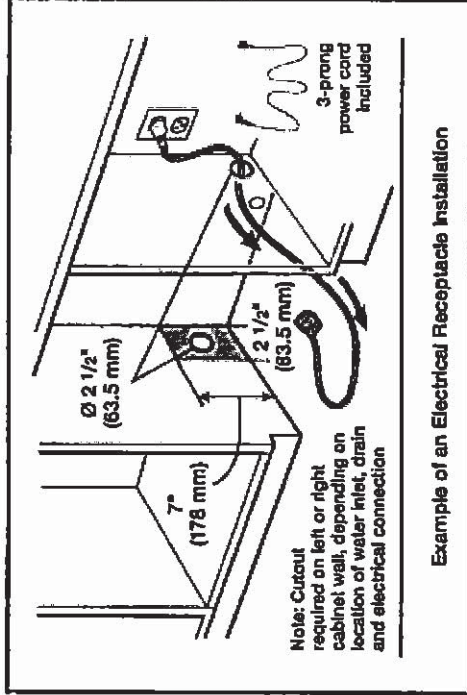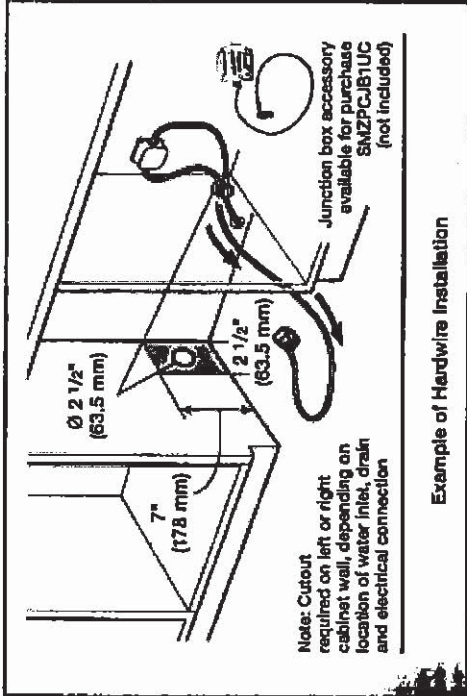

Accessories: To purchase Bosch accessories, cleaners & parts please visit www.bosch-home.com/us/store or call 1-800-944-2904 (Mon to Fri 5 am to 6 pm PST, Sat 9 am to 3 pm PST).
Notes: All height, width and depth dimensions are shown in inches. BSH reserves the absolute and unrestricted right to change product materials and specifications, at any time, without notice. Consult the product's installation instructions for final dimensional data and other details prior to making cutout.
Warranty: Please see Use & Care manual or Bosch website for statement of limited warranty.

For more information on our entire line of products, go to www.bosch-home.com/us or call 1-800-944-2904


© BSH Home Appliances Corporation. All rights reserved. Bosch is a registered trademark of Robert Bosch GmbH.

C1 COUNTRY LANE
LOT 242
37-331 ELEV A
THE LINDEN

44 of 149

WHIRLPOOL WASHER Model #: WFW5620HW

Whirlpool Brand Canada English (Washer and Dryers) | Washers | Front Load Washers | WFW5620HW

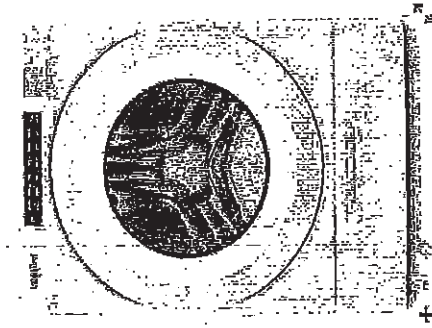

5.2 cu. ft. I.E.C. Closet-Depth
Front Load Washer with
Load & Go™ Dispenser



Whirlpool 5.2 cu. ft. I.E.C. Closet-Depth Front Load Washer with Load & Go™ Dispenser
Model #: WFW5620HW

Dimensions

Depth	30.17 cm, 31-9/16 in
Depth With Door Open 90 Degree	143.51 cm, 56-1/2 in
Minimum Height	98.11 cm, 38-5/8 in
Width	68.58 cm, 27.0 in

Appearance

LCD Touch Screen	No
Window	Yes

Details

Drum Material	Stainless Steel
---------------	-----------------

Cycles and Options

Number of Wash Cycles	97
-----------------------	----

Electrical

Hz	60
Power Cord Included	Yes

1K 8d

C1 COUNTRY LANE
LOT 242
37-331 ELEV A
THE LINDEN

45 of 49

WHIRLPOOL WASHER Model #: WFW5620HW

LOCATION REQUIREMENTS


Proper installation is your responsibility.

You will need:

- A water heater set to 120°F (49°C).
- A grounded electrical outlet located within 6 ft (1.8 m) of power cord on back of washer.
- Hot and cold water faucets located within 4 ft (1.2 m) of hot and cold water fill valves on washer, and water pressure of 20–100 psi (137.9–689.6 kPa).
- A level floor with maximum slope of 1" (25 mm) under entire washer. Installing on carpet or surfaces with foam backing is not recommended.
- Floor must support washer's total weight (with water and load) of 315 lbs (143 kgs).


IMPORTANT: Do not install store, or operate washer where it will be exposed to weather or in temperatures below 32°F (0°C). Water remaining in washer after use may cause damage in low temperatures. See "Washer/Care" in your Use and Care Guide for winterizing information.

Whirlpool Models*

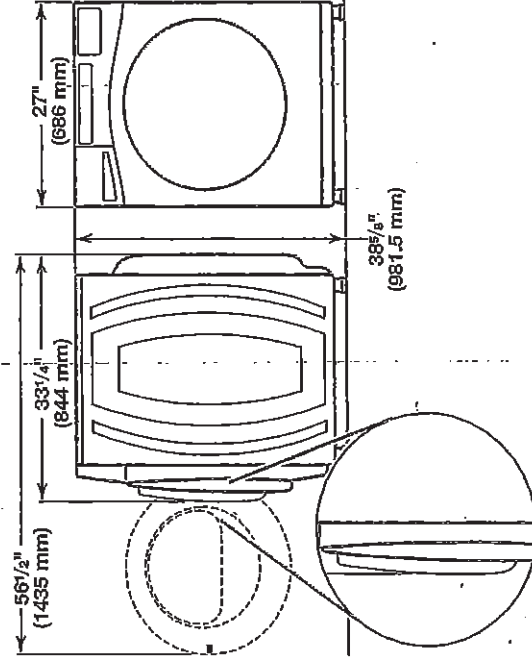


All dimensions show minimum spacing allowed. For each arrangement, consider allowing more space for ease of installation and servicing, and spacing for companion appliances and clearances for walls, doors, and floor moldings. Space must be large enough to allow door to fully open. Add spacing of 1" (25 mm) on all sides of washer to reduce noise transfer. If a closet door or louvered door is installed, top and bottom air openings in door are required.

Recessed area or closet installation (stacked washer and dryer):

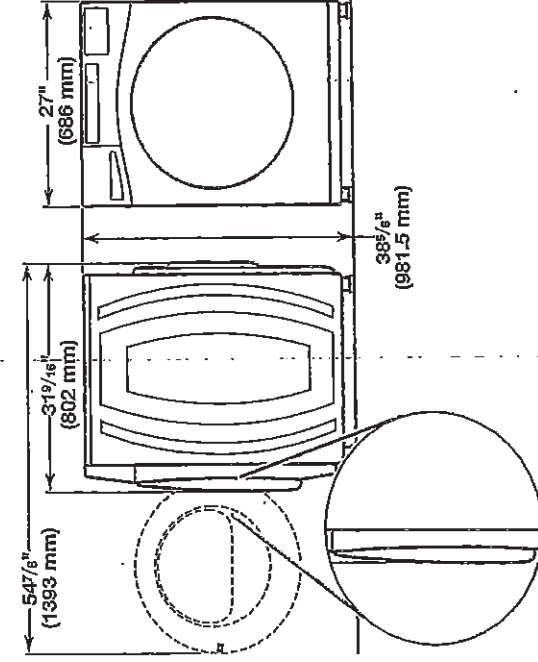

*For additional details (or information) specific to your model, refer to the 'Dimensions' listed for your model at www.whirlpool.com.

Maytag Models

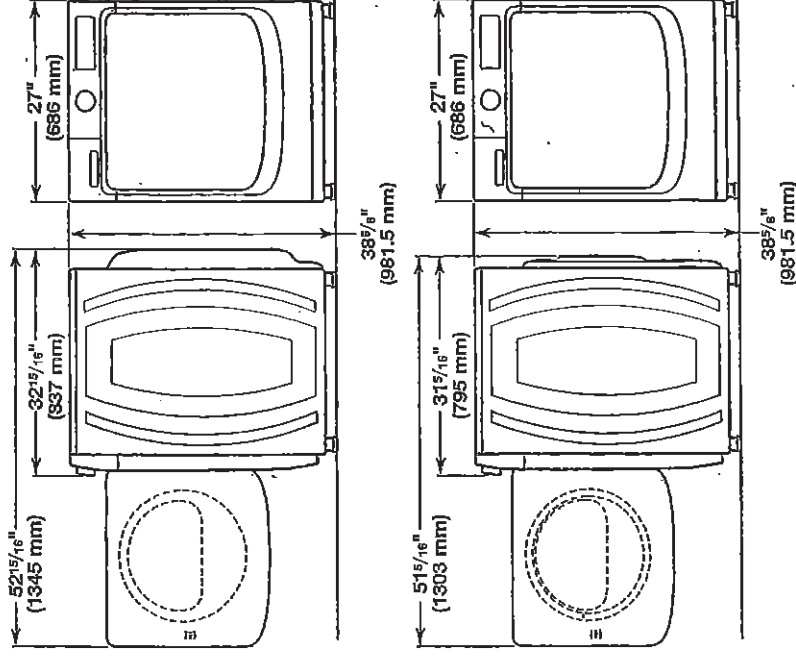


1E SEL

C1 COUNTRY LANE
LOT 242
37-331 ELEV A
THE LINDEN


46 of 49

WHIRLPOOL WASHER Model #: WFW5620HW


Custom under-counter installation:

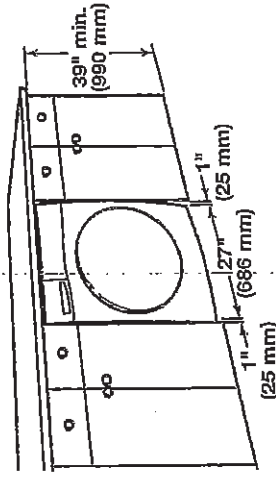

Recessed area or closet installation:

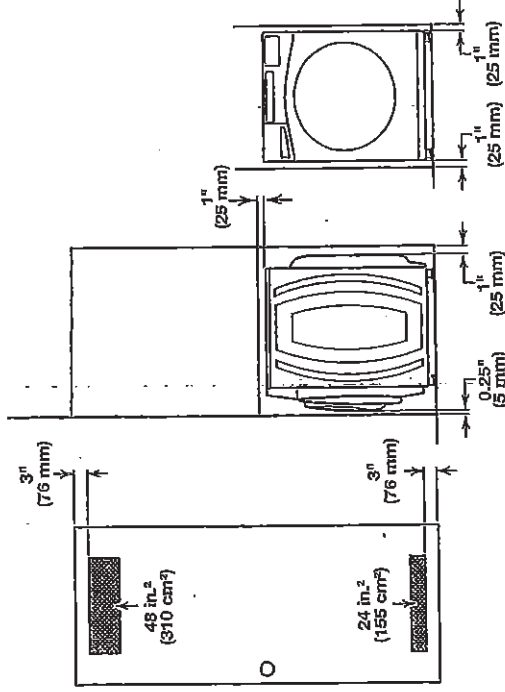

Custom cabinet installation:

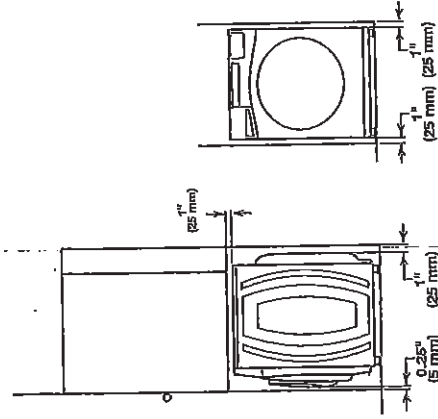


DRAIN SYSTEM

The drain system can be installed using a floor drain, wall standpipe, floor standpipe, or laundry tub. Select the method you need.


IMPORTANT: To avoid siphoning, only 4.5" (114 mm) of drain hose should be inside standpipe. Always secure drain hose with cable tie.

Floor standpipe drain system

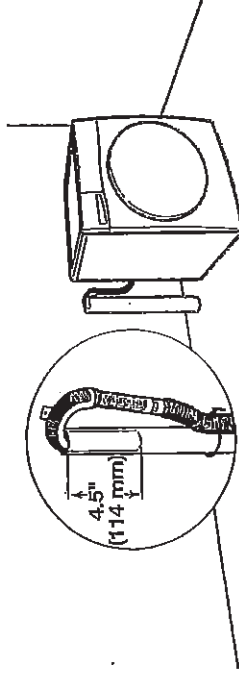


Minimum diameter for a standpipe drain: 2" (51 mm). Minimum carry-away capacity: 17 gal. (64 L) per minute. A 1/4" (6 mm) diameter to 1" (25 mm) diameter Standpipe Adapter Kit is available (Part Number 3363920). Top of standpipe must be at least 30" (762 mm) high; install no higher than 96" (2.44 m) from bottom of washer. If you have an overhead sewer and need to pump higher than 96" (2.44 m), a sump pump and associated hardware are needed. See "Alternate parts."

Wall standpipe drain system

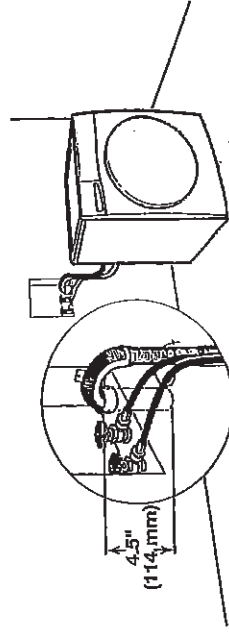

See requirements for floor standpipe drain system.

Laundry tub drain system

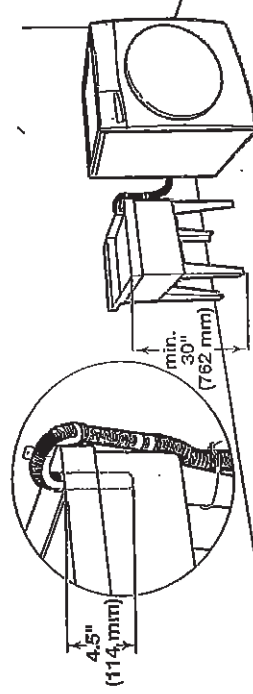

Minimum capacity: 20 gal. (76 L). Top of laundry tub must be at least 30" (762 mm) above floor; install no higher than 96" (2.44 m) from bottom of washer.


11c SK

C1 COUNTRY LANE
LOT 242
37-331 ELEV A
THE LINDEN

47 of 49

WHIRLPOOL DRYER Model #: YWED5620HW

Whirlpool Brand Canada English | Whirlpool and Dryer | Dryers | Electric Dryers | YWED5620HW

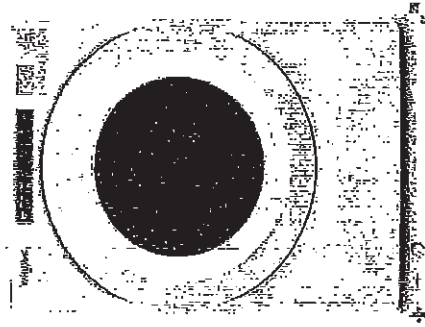

7.4 cu. ft. Front Load Electric
Dryer with Intuitive Touch
Controls



Whirlpool 7.4 cu. ft. Front Load Electric Dryer with Intuitive Touch Controls

Model #: YWED5620HW

Dimensions

Depth	48.74 cm, 31.0 in
Depth With Door Open 90 Degree	138.43 cm, 54-1/2 in
Height	99.42 cm, 39-3/4 in
Width	68.58 cm, 27.0 in

Configuration and Overview

Fuel Type	Electric
-----------	----------

Cycles and Options

Cycle Time Remaining	Yes
Lint Filter Indicator	No
Number of Dryer Cycles	36
Number of Dryness Levels	3

Ventilation System

Long Vent	No
Maximum Vent Length	64
Venting Direction	Left, Right, Bottom, Rear

Electrical

Hz	60
Power Cord Included	Yes


11/2 SK

C1 COUNTRY LANE
LOT 242
37-331 ELEV A
THE LINDEN

48 of 49

WHIRLPOOL DRYER Model #: YWED5620HW

Back view:

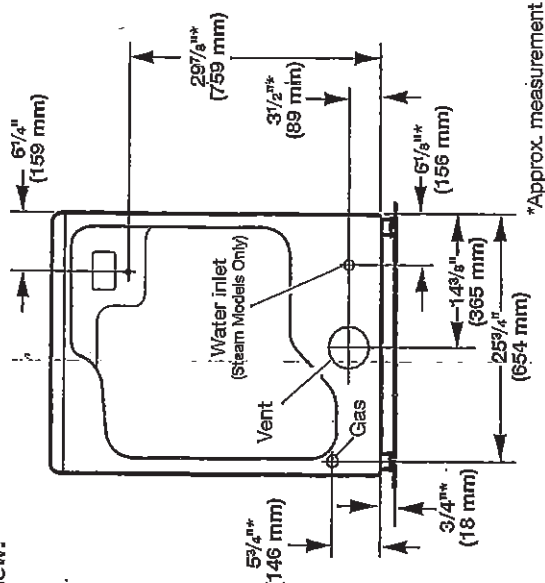

NOTE: Most installations require a minimum of 5" (127 mm) clearance behind dryer for exhaust vent with elbow. See "Venting Requirements."

Installation Clearances

For each arrangement, consider allowing more space for ease of installation and servicing, spacing for companion appliances, and clearances for walls, doors, and floor moldings. Space must be large enough to allow door to fully open. Add spacing on all sides of dryer to reduce noise transfer. If a closet door or louvered door is installed, top and bottom air openings in door are required.

Check code requirements. Some codes limit, or do not permit, installation of the dryer in garages, closets, mobile homes, or sleeping quarters. Contact your local building inspector.


NOTE: No other fuel-burning appliance can be installed in the same closet as a dryer.

Installation spacing for recessed area or closet installation

All dimensions show recommended and minimum spacing allowed.


- Additional spacing should be considered for ease of installation and servicing.
- Additional clearances might be required for wall, door, floor moldings, dryer venting, and gas line.
- Additional spacing should be considered on all sides of the dryer to reduce noise transfer.
- For closet installation with a door, minimum ventilation openings in the top and bottom of the door are required. Louvered doors with equivalent ventilation openings are acceptable.
- Companion appliance spacing should also be considered.

Recommended installation clearances (dryer only):

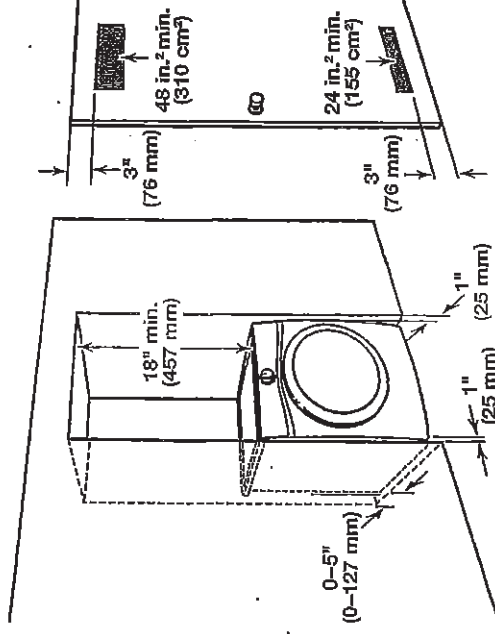

0" (0 mm) rear spacing is allowed for straight back venting only. For steam models only, inlet hose must not be kinked.

Custom under-counter installation:

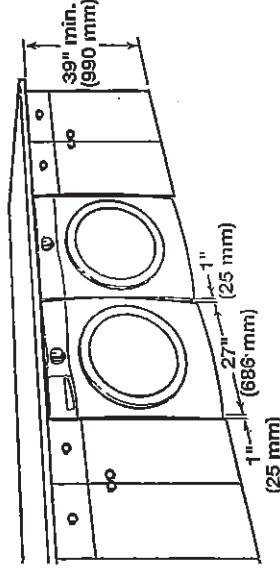

Mobile home - Additional installation requirements:

This dryer is suitable for mobile home installations. The installation must conform to the Manufactured Home Construction and Safety Standard, Title 24 CFR, Part 3280 (formerly the Federal Standard for Mobile home construction and Safety, Title 24, HUD Part 280) or Standard CAN/CSA-Z240 MH.

Mobile home installations require:

- Metal exhaust system hardware, available for purchase from your dealer. For further information, see "Assistance or Service" in your Use and Care Guide.
 - Special provisions must be made in mobile homes to introduce outside air into dryer. Openings (such as a nearby window) should be at least twice as large as dryer exhaust opening.
- For mobile home installation of gas dryers:**
- Mobile Home Installation Hold-down Kit Part Number 346764 is available to order. For further information, see "Assistance or Service" in your Use and Care Guide.

ik sk

C1 COUNTRY LANE
LOT 242
37-331 ELEV A
THE LINDEN

49 of 49

WHIRLPOOL DRYER Model #: YWED5620HW

Additional parts may be required, depending on your installation. Check local codes. Check existing electrical supply and venting. Read "Electrical Requirements" and "Venting Requirements" before purchasing parts.

If using a power supply cord:

Use a UL Listed power supply cord kit marked for use with clothes dryers. The kit should contain:

- A UL Listed 30 amp power supply cord, rated 120/240 volt minimum. The cord should be type SRD or SRDT and be at least 4 ft. (1.22 m) long. The wires that connect to the dryer must end in ring terminals or spade terminals with upturned ends.

- A UL Listed strain relief.

Optional Equipment (not supplied with dryer):

Refer to your Use and Care Guide for information about accessories available for your dryer.

LOCATION REQUIREMENTS

Check code requirements. Some codes limit, or do not permit, installing dryer in garages, closets, mobile homes, or sleeping quarters. Contact your local building inspector.

! WARNING

Explosion Hazard
Keep flammable materials and vapors, such as gasoline, away from dryer.
Place dryer at least 18 inches (460 mm) above the floor for a garage installation.
Failure to do so can result in death, explosion, or fire.


You will need:

- A location allowing for proper exhaust installation. See "Venting Requirements."
- A separate 15 or 20 amp circuit for a gas dryer or 30 amp circuit for an electric dryer.
- If using power supply cord, a grounded electrical outlet located within 2 ft. (610 mm) of either side of dryer. See "Electrical Requirements."
- Floor must support dryer weight of 200 lbs. (90.7 kg). Also consider weight of companion appliance.
- Cold water faucets located within 4 ft. (1.2 m) of the water fill valves, and water pressure of 20-120 psi (138-827 kPa). You may use your washer's water supply by purchasing the necessary parts noted in "Parts needed."
- Level floor with maximum slope of 1" (25 mm) under entire dryer. If slope is greater than 1" (25 mm), install Extended Dryer Feet Kit, Part Number 279810. If not level, clothes may not tumble properly and automatic sensor cycles may not operate correctly.
- For garage installation, place dryer at least 18" (460 mm) above floor. If using a pedestal, you will need 18" (460 mm) to bottom of dryer.
- The dryer must not be installed or stored in an area where it will be exposed to water and/or weather.


IMPORTANT: Do not operate, install, or store dryer where it will be exposed to water, weather, or at temperatures below 40°F (4°C). Lower temperatures may cause dryer not to shut off at end of automatic sensor cycles, resulting in longer drying times.

DRYER DIMENSIONS


Front view:

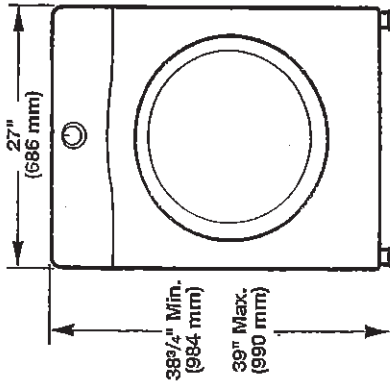

Side view:
Whirlpool Models

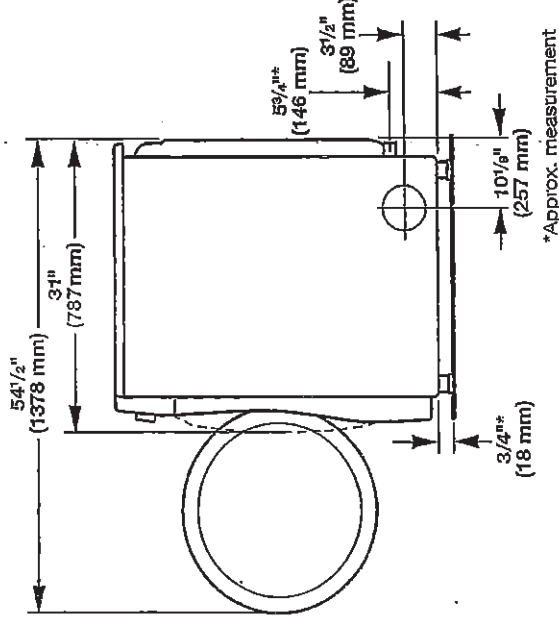

Maytag Models

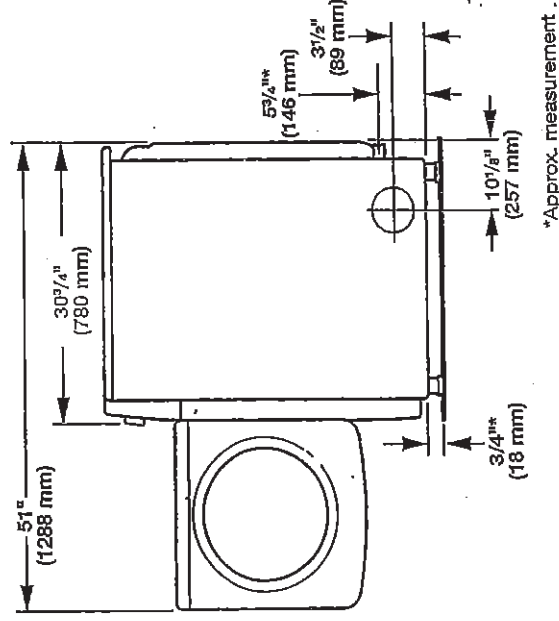

12 SK