

Sales Selection Sheet
Checklist

1 of 16

LOT 7170 Model: 39-3611 A The Beechfield

PURCHASERS: INVENTORY HOME7170/

VENDOR: Heathwood Homes (Whitby) Limited

- WAFFLE CEILING IN GREAT ROOM
- OPTIONAL BUILT IN KITCHEN LAYOUT
- OPTIONAL SEVERY SINK
- ☐ WOB
- ☒ DECK

UPGRADED / MODIFIED ELEVATION

- ☐ CORNER UPGRADE
- ☐ SIDE UPGRADE
- ☒ REAR UPGRADE

CEILING UPGRADE - SMOOTH

- ☒ MAIN FLOOR (STD)
- ☒ SECOND FLOOR WITH RESILIENCE CHANEL
- ☒ LOWER LEVEL

ADDITIONAL ROUGH-INS

- ☒ 200 AMP SERVICE (STD)
- ☐ WET BAR ROUGH-IN
- ☒ HUMIDIFIER (STD)
- ☒ AIR CONDITIONING (STD)

GAS ROUGH-IN

- ☒ STOVE
- ☐ DRYER
- ☒ BBQ
- ☐ ADDITIONAL GAS FIREPLACE

KITCHEN HOODFAN VENTING SIZE

- ☒ 6 IN ROUND DUCT (STD WITH APPLIANCE PACKAGE)
- ☐ 7 IN ROUND DUCT

| | |
|--------------------------|---------|
| FULL LOWER LEVEL STAIRS | All Oak |
| UPPER LOWER LEVEL STAIRS | N/A |
| LOWER LOWER LEVEL STAIRS | N/A |
| MAIN STAIRS | All Oak |

APRIL 1/24 UNSOLD MODEL HOME

Date Purchaser:

APRIL 1/24 MARILYN ROSEN

Date Decor Consultant:

Date Purchaser:

-04- 01 2024

Date Heathwood Homes (Whitby) Limited

Approved

Locked Date:



CONSTRUCTION SUMMARY

Lot: 7170
Model: 39-3611 A The Beechfield
Project/Phase: Country Lane / 7

ALUMINUM

| Invoice | Qty. | Description |
|----------------------------------|------|--|
| 1710 22Jun24 ** NoCat | 1.0 | - This House requires a Rear Elevation Upgrade Due to Architect Control. Model 39-3611 A The Beechfield. |
| 1669 390,504 23Jun24 ** | 12.0 | - ELECTRICAL-EXTERIOR POTLIGHT 4 INCH IN SOFFIT (120 VOLT NON-INSULATED) MODEL #2550WH ALUMINUM-Provide soffit cutout to accommodate potlight(s) 5 X FRONT ELEVATION, 3 X REAR ELEVATION, 4 X GARAGE SIDE ELEVATION SEE SKETCH # 1, 2 AND 3 |

CABINETRY

| Invoice | Qty. | Description |
|----------------------------------|------|---|
| 1669 388,923 23Jun24 | 1.0 | KITCHEN - Cabinetry - VIKING II/III - Opt. Built-Ins - UPG BUILT-IN KITCHEN LAYOUT - SKETCH # 6 DRYWAL-Notify; FRAMING-Modify Bulkhead; GRANITE-delete partial countertop due to Built-in; PAINTING- |
| 1669 388,920 23Jun24 | 1.0 | Servery - Cabinetry - VIKING II/III - Opt. Servery Uppers - UPG DRYWAL-Notify; FRAMING-Modify Bulkhead; PAINTING-Notify FOR BULKHEAD PURPOSES - FINAL PRICE WILL BE DETERMINED WITH CABINET SELECTION ON COMPLETED COLOUR CHART SKETCH # 6 |
| 1669 389,832 23Jun24 ** | 1.0 | SERVERY ONLY - PLUMBING - BAR SINK - COMPLETE BAR SINK FOR SERVERY INCLUDES PLUMBING ROUGH-IN AND MOEN ALIGN BAR PREP FAUCET (MODEL: 5965) AND REGINOX NS1813U/7 UNDERMOUNT SINK (INCLUDING GRANITE SINK CUTOUT/POLISH) - SKETCH # 6 CABINETRY-Accommodate Servery Sink; CONCRETE AND DRAIN-Notify; GRANITE-Additional Cutout |

CONCRETE AND DRAIN

| Invoice | Qty. | Description |
|----------------------------------|------|---|
| 1669 389,832 23Jun24 ** | 1.0 | SERVERY ONLY - PLUMBING - BAR SINK - COMPLETE BAR SINK FOR SERVERY INCLUDES PLUMBING ROUGH-IN AND MOEN ALIGN BAR PREP FAUCET (MODEL: 5965) AND REGINOX NS1813U/7 UNDERMOUNT SINK (INCLUDING GRANITE SINK CUTOUT/POLISH) - SKETCH # 6 CABINETRY-Accommodate Servery Sink; CONCRETE AND DRAIN-Notify; GRANITE-Additional Cutout |

DECK

| Invoice | Qty. | Description |
|------------------------------|------|--|
| 1710 22Jun24 NoCat | 1.0 | - This is a Deck Grading Condition that includes a deck with steps to grade. Model 39-3611 A The Beechfield. |



CONSTRUCTION SUMMARY

Lot: 7170
Model: 39-3611 A The Beechfield
Project/Phase: Country Lane / 7

DRYWALL

| Invoice | Qty. | Description |
|----------------------------------|------|---|
| 1669 388,967 23Jun24 | 1.0 | - Drywall - Smooth Ceilings - Basement - UPG PAINTING-Paint smooth ceiling |
| 1669 388,968 23Jun24 | 1.0 | - Drywall - Smooth Ceilings - Second Floor - UPG ELECTRICAL-Drop electrical boxes; PAINTING-Paint smooth ceiling |
| 1669 389,010 23Jun24 ** | 1.0 | GREAT ROOM - Waffle Ceiling - Install Waffle Ceiling. Coffered ceiling is standard - GREAT ROOM - UPG DRYWALL-Standard Smooth Ceiling inside waffles;FRAMING-Strap Ceiling for Potlights;PAINTING-Paint mouldings (6) |
| 1669 388,923 23Jun24 ** | 1.0 | KITCHEN - Cabinetry - VIKING II/III - Opt. Built-Ins - UPG BUILT-IN KITCHEN LAYOUT - SKETCH # 6 DRYWAL-Notify; FRAMING-Modify Bulkhead; GRANITE-delete partial countertop due to Built-in; PAINTING- |
| 1669 388,920 23Jun24 ** | 1.0 | Servery - Cabinetry - VIKING II/III - Opt. Servery Uppers - UPG DRYWAL-Notify; FRAMING-Modify Bulkhead; PAINTING-Notify FOR BULKHEAD PURPOSES - FINAL PRICE WILL BE DETERMINED WITH CABINET SELECTION ON COMPLETED COLOUR CHART SKETCH # 6 |
| 1669 395,461 23Jun24 ** | 1.0 | - CLASSIC COLLECTION SCHEDULE A - Choice of 20 LED pot lights (3000K) in finished areas (Second Floor Potlight(s) Require Smooth Ceiling) DRYWALL-Drywall Ceiling cutouts for potlights FRAMING-Frame to accommodate potlights 6 X LOWER LEVEL REC ROOM USE EXISTING SWITCH (DELETE STD 2 LIGHTS), 2 X LOWER LEVEL HALL USE EXISTING 3 WAY SWITCH (DELETE STD LIGHT), 4 X LIVING ROOM ON SEPARATE SWITCH, 4 X DINING ROOM ON SEPARATE SWITCH, 4 X STUDY ON SEPARATE SWITCH (STD CEILING LIGHT TO REMAIN.) SKETCH # 4 & 5 |



CONSTRUCTION SUMMARY

Lot: 7170
Model: 39-3611 A The Beechfield
Project/Phase: Country Lane / 7

ELECTRICAL

| Invoice | Qty. | Description |
|----------------------------------|------|--|
| 1669 390,504 23Jun24 | 12.0 | - ELECTRICAL-EXTERIOR POTLIGHT 4 INCH IN SOFFIT (120 VOLT NON-INSULATED) MODEL #2550WH ALUMINUM-Provide soffit cutout to accommodate potlight(s) 5 X FRONT ELEVATION, 3 X REAR ELEVATION, 4 X GARAGE SIDE ELEVATION SEE SKETCH # 1, 2 AND 3 |
| 1669 390,523 23Jun24 | 3.0 | - ELECTRICAL-3000K POTLIGHT (LOWER LEVEL) BUNDLE-8 X 4 INCH SLIM RECESSED LED DOWNLIGHT WHITE TRIM INCLUDES 2 SWITCHES NOTE: LOCATION MAY VARY FROM REQUEST DEPENDS ON JOIST PLACEMENT DRYWALL-Drywall/Ceiling cutouts for potlights; FRAMING-Frame to accommod 6 X GREAT ROOM USE EXISTING SWITCH PLUG, 4 X KITCHEN ON SEPARATE SWITCH, 4 X BREAKFAST ROOM ON SEPARATE SWITCH, 6 X MAIN HALL USE EXISTING 3 WAY SWITCH WITH FOYER (DELETE 2 STD HALL LIGHTS), 3 X STAIR LANDINGS USE EXISTING SWITCHES (DELETE STD LIGHTS) 1 X HALL TO POWDER ROOM USE EXISTING 3 WAY SWITCH (DELETE STD LIGHT) SKETCH # 5 |
| 1669 390,528 23Jun24 | 3.0 | - ELECTRICAL-RELOCATION OF SWITCHES/LIGHTS (MUST SPECIFY LOCATION)-NOTE: PLUGS CANNOT BE RELOCATED- MUST PURCHASE ADDITIONAL OUTLET. RELOCATE STANDARD KITCHEN LIGHT AND 2 X MAIN HALL LIGHTS TO BE CAPPED ABOVE KITCHEN ISLAND ON EXISTING SWITCH SKETCH # 5 |
| 1669 390,529 23Jun24 | 2.0 | - ELECTRICAL-SUPPLY AND INSTALL RECESSED PLUG ON EXISTING CIRCUIT 1 X GREAT ROOM ABOVE FIREPLACE 70" +/- FROM FLOOR AND 1 X LOWER LEVEL REC ROOM 70"+/- FROM FLOOR ABOVE ELECTRIC FIREPLACE SKETCH # 4 AND 5 |
| 1669 389,800 23Jun24 ** | 1.0 | KITCHEN - HEATING/AIR - ROUGH-IN GAS LINE FOR GAS STOVE AT MAIN FLOOR (SEE SPECS) (HOOK-UP NOT INCLUDED) LEAVE STANDARD 120 VOLT ELECTRICAL OUTLET ON A SEPARATE CIRCUIT. * SPECIFY IF STANDARD 220V WILL STAY OR BE RELOCATED STANDARD 240V 40AMP TO BE RELOCATED TO BUILT-IN OVEN LOCATION SEE SKETCH # 6 ELECTRICAL-Notify |
| 1669 388,968 23Jun24 ** | 1.0 | - Drywall - Smooth Ceilings - Second Floor - UPG ELECTRICAL-Drop electrical boxes; PAINTING-Paint smooth ceiling |
| 1669 390,523 23Jun24 | 2.0 | - ELECTRICAL-3000K POTLIGHT (LOWER LEVEL) BUNDLE-8 X 4 INCH SLIM RECESSED LED DOWNLIGHT WHITE TRIM INCLUDES 2 SWITCHES NOTE: LOCATION MAY VARY FROM REQUEST DEPENDS ON JOIST PLACEMENT DRYWALL-Drywall/Ceiling cutouts for potlights; FRAMING-Frame to accommod 6 X PRINCIPAL BEDROOM ON SEPARATE SWITCH, 6 X SECOND FLOOR HALL USE STANDARD 3 WAY SWITCH (DELETE 2 STD LIGHTS IN HALL) SKETCH # 7 |
| 1669 390,535 23Jun24 | 1.0 | FOYER - ELECTRICAL-SWITCH-ADDITIONAL SWITCH INSTALL IN FOYER FOR EXTERIOR POT LIGHTS IN SOFFITS SEE SKETCH # 5 |
| 1669 390,494 23Jun24 | 1.0 | - ELECTRICAL-CAR CHARGER-2 INCH CONDUIT WITH 8X8 BOX FOR FUTURE CAR CHARGER SKETCH # 5 |
| 1669 390,528 23Jun24 | 1.0 | KITCHEN - ELECTRICAL-RELOCATION OF SWITCHES/LIGHTS (MUST SPECIFY LOCATION)-NOTE: PLUGS CANNOT BE RELOCATED- MUST PURCHASE ADDITIONAL OUTLET. RELOCATE STANDARD 240V 40 AMP PLUG TO BUILT -IN OVEN LOCATION SKETCH # 6 |
| 1669 395,461 23Jun24 | 1.0 | - CLASSIC COLLECTION SCHEDULE A - Choice of 20 LED pot lights (3000K) in finished areas (Second Floor Potlight(s) Require Smooth Ceiling) DRYWALL-Drywall Ceiling cutouts for potlights FRAMING-Frame to accommodate potlights 6 X LOWER LEVEL REC ROOM USE EXISTING SWITCH (DELETE STD 2 LIGHTS), 2 X LOWER LEVEL HALL USE EXISTING 3 WAY SWITCH (DELETE STD LIGHT), 4 X LIVING ROOM ON SEPARATE SWITCH, 4 X DINING ROOM ON SEPARATE SWITCH, 4 X STUDY ON SEPARATE SWITCH (STD CEILING LIGHT TO REMAIN.) SKETCH # 4 & 5 |



CONSTRUCTION SUMMARY

Lot: 7170
Model: 39-3611 A The Beechfield
Project/Phase: Country Lane / 7

EXTERIOR BRICK

| Invoice | Qty. | Description |
|---------------------------------|------|--|
| 1710 22Jun24 ** NoCat | 1.0 | - This is a Deck Grading Condition that includes a deck with steps to grade. Model 39-3611 A The Beechfield. |
| 1710 22Jun24 ** NoCat | 1.0 | - This House requires a Rear Elevation Upgrade Due to Architect Control. Model 39-3611 A The Beechfield. |

EXTERIOR STUCCO

| Invoice | Qty. | Description |
|---------------------------------|------|--|
| 1710 22Jun24 ** NoCat | 1.0 | - This House requires a Rear Elevation Upgrade Due to Architect Control. Model 39-3611 A The Beechfield. |

FRAMING

| Invoice | Qty. | Description |
|----------------------------------|------|---|
| 1710 22Jun24 ** NoCat | 1.0 | - This is a Deck Grading Condition that includes a deck with steps to grade. Model 39-3611 A The Beechfield. |
| 1710 22Jun24 ** NoCat | 1.0 | - This House requires a Rear Elevation Upgrade Due to Architect Control. Model 39-3611 A The Beechfield. |
| 1669 389,010 23Jun24 ** | 1.0 | GREAT ROOM - Waffle Ceiling - Install Waffle Ceiling. Coffered ceiling is standard - GREAT ROOM - UPG DRYWALL-Standard Smooth Ceiling inside waffles;FRAMING-Strap Ceiling for Potlights;PAINTING-Paint mouldings (6) |
| 1669 388,923 23Jun24 ** | 1.0 | KITCHEN - Cabinetry - VIKING II/III - Opt. Built-Ins - UPG BUILT-IN KITCHEN LAYOUT - SKETCH # 6 DRYWAL-Notify; FRAMING-Modify Bulkhead; GRANITE-delete partial countertop due to Built-in; PAINTING- |
| 1669 388,920 23Jun24 ** | 1.0 | Servery - Cabinetry - VIKING II/III - Opt. Servery Uppers - UPG DRYWAL-Notify; FRAMING-Modify Bulkhead; PAINTING-Notify FOR BULKHEAD PURPOSES - FINAL PRICE WILL BE DETERMINED WITH CABINET SELECTION ON COMPLETED COLOUR CHART SKETCH # 6 |
| 1669 395,461 23Jun24 ** | 1.0 | - CLASSIC COLLECTION SCHEDULE A - Choice of 20 LED pot lights (3000K) in finished areas (Second Floor Potlight(s) Require Smooth Ceiling) DRYWALL-Drywall Ceiling cutouts for potlights FRAMING-Frame to accommodate potlights 6 X LOWER LEVEL REC ROOM USE EXISTING SWITCH (DELETE STD 2 LIGHTS), 2 X LOWER LEVEL HALL USE EXISTING 3 WAY SWITCH (DELETE STD LIGHT), 4 X LIVING ROOM ON SEPARATE SWITCH, 4 X DINING ROOM ON SEPARATE SWITCH, 4 X STUDY ON SEPARATE SWITCH (STD CEILING LIGHT TO REMAIN.) SKETCH # 4 & 5 |



CONSTRUCTION SUMMARY

Lot: 7170
Model: 39-3611 A The Beechfield
Project/Phase: Country Lane / 7

GRANITE

| Invoice | Qty. | Description |
|----------------------------------|------|---|
| 1669 388,923 23Jun24 ** | 1.0 | KITCHEN - Cabinetry - VIKING II/III - Opt. Built-Ins - UPG BUILT-IN KITCHEN LAYOUT - SKETCH # 6 DRYWAL-Notify; FRAMING-Modify Bulkhead; GRANITE-delete partial countertop due to Built-in; PAINTING- |
| 1669 389,832 23Jun24 ** | 1.0 | SERVERY ONLY - PLUMBING - BAR SINK - COMPLETE BAR SINK FOR SERVERY INCLUDES PLUMBING ROUGH-IN AND MOEN ALIGN BAR PREP FAUCET (MODEL: 5965) AND REGINOX NS1813U/7 UNDERMOUNT SINK (INCLUDING GRANITE SINK CUTOUT/POLISH) - SKETCH # 6 CABINETRY-Accommodate Servery Sink; CONCRETE AND DRAIN-Notify; GRANITE-Additional Cutout |

HEATING / AIR CONDITIONING

| Invoice | Qty. | Description |
|----------------------------|------|--|
| 1669 389,796 23Jun24 | 1.0 | - HEATING/AIR - ROUGH-IN GAS LINE FOR BBQ AT MAIN FLOOR UP TO 40 FT (QUICK CONNECT NOT INCLUDED); ELECTR ICAL OUTLET PRICED SEPARATELY IF REQUIRED SKETCH # 5 |
| 1669 389,800 23Jun24 | 1.0 | KITCHEN - HEATING/AIR - ROUGH-IN GAS LINE FOR GAS STOVE AT MAIN FLOOR (SEE SPECS) (HOOK-UP NOT INCLUDED) LEAVE STANDARD 120 VOLT ELECTRICAL OUTLET ON A SEPARATE CIRCUIT. * SPECIFY IF STANDARD 220V WILL STAY OR BE RELOCATED STANDARD 240V 40AMP TO BE RELOCATED TO BUILT-IN OVEN LOCATION SEE SKETCH # 6 ELECTRICAL-Notify |

LUMBER

| Invoice | Qty. | Description |
|---------------------------------|------|--|
| 1710 22Jun24 ** NoCat | 1.0 | - This House requires a Rear Elevation Upgrade Due to Architect Control. Model 39-3611 A The Beechfield. |

PAINTING

| Invoice | Qty. | Description |
|----------------------------------|------|---|
| 1669 388,967 23Jun24 ** | 1.0 | - Drywall - Smooth Ceilings - Basement - UPG PAINTING-Paint smooth ceiling |
| 1669 388,968 23Jun24 ** | 1.0 | - Drywall - Smooth Ceilings - Second Floor - UPG ELECTRICAL-Drop electrical boxes; PAINTING-Paint smooth ceiling |
| 1669 389,010 23Jun24 ** | 1.0 | GREAT ROOM - Waffle Ceiling - Install Waffle Ceiling. Coffered ceiling is standard - GREAT ROOM - UPG DRYWALL-Standard Smooth Ceiling inside waffles;FRAMING-Strap Ceiling for Potlights;PAINTING-Paint moul (6) |
| 1669 388,923 23Jun24 ** | 1.0 | KITCHEN - Cabinetry - VIKING II/III - Opt. Built-Ins - UPG BUILT-IN KITCHEN LAYOUT - SKETCH # 6 DRYWAL-Notify; FRAMING-Modify Bulkhead; GRANITE-delete partial countertop due to Built-in; PAINTING- |
| 1669 388,920 23Jun24 ** | 1.0 | Servery - Cabinetry - VIKING II/III - Opt. Servery Uppers - UPG DRYWAL-Notify; FRAMING-Modify Bulkhead; PAINTING-Notify FOR BULKHEAD PURPOSES - FINAL PRICE WILL BE DETERMINED WITH CABINET SELECTION ON COMPLETED COLOUR CHART SKETCH # 6 |



CONSTRUCTION SUMMARY

Lot: 7170
Model: 39-3611 A The Beechfield
Project/Phase: Country Lane / 7

PLUMBING

| Invoice | Qty. | Description |
|----------------------------|------|---|
| 1669 389,456 23Jun24 | 1.0 | MASTER ENSUITE - PLUMBING - MOEN -CHATEAU - POSI-TEMP SHOWER WITH 3 FUNCTION DIVERTER VALVE, SLIDE BAR WITH HANDHELD (MODEL: 62320/U361CI/UT2721/TL182EP/3669EP/A725) SEE SPEC |
| 1669 389,832 23Jun24 | 1.0 | SERVERY ONLY - PLUMBING - BAR SINK - COMPLETE BAR SINK FOR SERVERY INCLUDES PLUMBING ROUGH-IN AND MOEN ALIGN BAR PREP FAUCET (MODEL: 5965) AND REGINOX NS1813U/7 UNDERMOUNT SINK (INCLUDING GRANITE SINK CUTOUT/POLISH) - SKETCH # 6 CABINETRY-Accommodate Servery Sink; CONCRETE AND DRAIN-Notify; GRANITE-Additional Cutout |

ROOFING

| Invoice | Qty. | Description |
|---------------------------------|------|--|
| 1710 22Jun24 ** NoCat | 1.0 | - This House requires a Rear Elevation Upgrade Due to Architect Control. Model 39-3611 A The Beechfield. |

SECURITY

| Invoice | Qty. | Description |
|----------------------------|------|---|
| 1669 389,567 23Jun24 | 2.0 | - SECURITY - SECURITY CAMERA ROUGH-IN SKETCH # 5 |

STRUCTURED WIRING

| Invoice | Qty. | Description |
|----------------------------|------|--|
| 1669 389,571 23Jun24 | 2.0 | - STRUCTURED WIRING - CONDUIT PIPE TO ABOVE FIREPLACE ROUGH-IN 1 X RECREATION ROOM 70" +/- FROM FLOOR ABOVE ELECTRIC FIREPLACE AND 1 X GREAT ROOM 70"+/- FROM FLOOR ABOVE GREAT ROOM GAS FIREPLACE SKETCH # 4 AND 5 |

WAFFLE CEILING

| Invoice | Qty. | Description |
|----------------------------|------|--|
| 1669 389,010 23Jun24 | 1.0 | GREAT ROOM - Waffle Ceiling - Install Waffle Ceiling. Coffered ceiling is standard - GREAT ROOM - UPG DRYWALL-Standard Smooth Ceiling inside waffles;FRAMING-Strap Ceiling for Potlights;PAINTING-Paint moul (6) |

WINDOWS

| Invoice | Qty. | Description |
|---------------------------------|------|--|
| 1710 22Jun24 ** NoCat | 1.0 | - This House requires a Rear Elevation Upgrade Due to Architect Control. Model 39-3611 A The Beechfield. |



Sales Selection Sheet
Country Lane

8 of 16

PURCHASER: INVENTORY HOME7170

TEL:

| | | | |
|--------------------|------------|-----------------------------------|--|
| LOT / UNIT 7170 | PHASE 7 | MODEL 39-3611 A The Beechfield | |
|--------------------|------------|-----------------------------------|--|

PURCHASER:

MODEL HOME
INVENTORY HOME7170

04-Apr-24
DATE

MARILYN ROSEN
Decor Consultant

04-Apr-24
DATE

-04- 0 1 2024

M. Rosen

Date Approved Heathwood Homes (Whitby) Limited

TAX#:1

PREPARED BY: Bei Liu

PE 1,669-4


SInvoice.rpt 28may19



39-3611 A FRONT

The Beechfield

Sketch #1

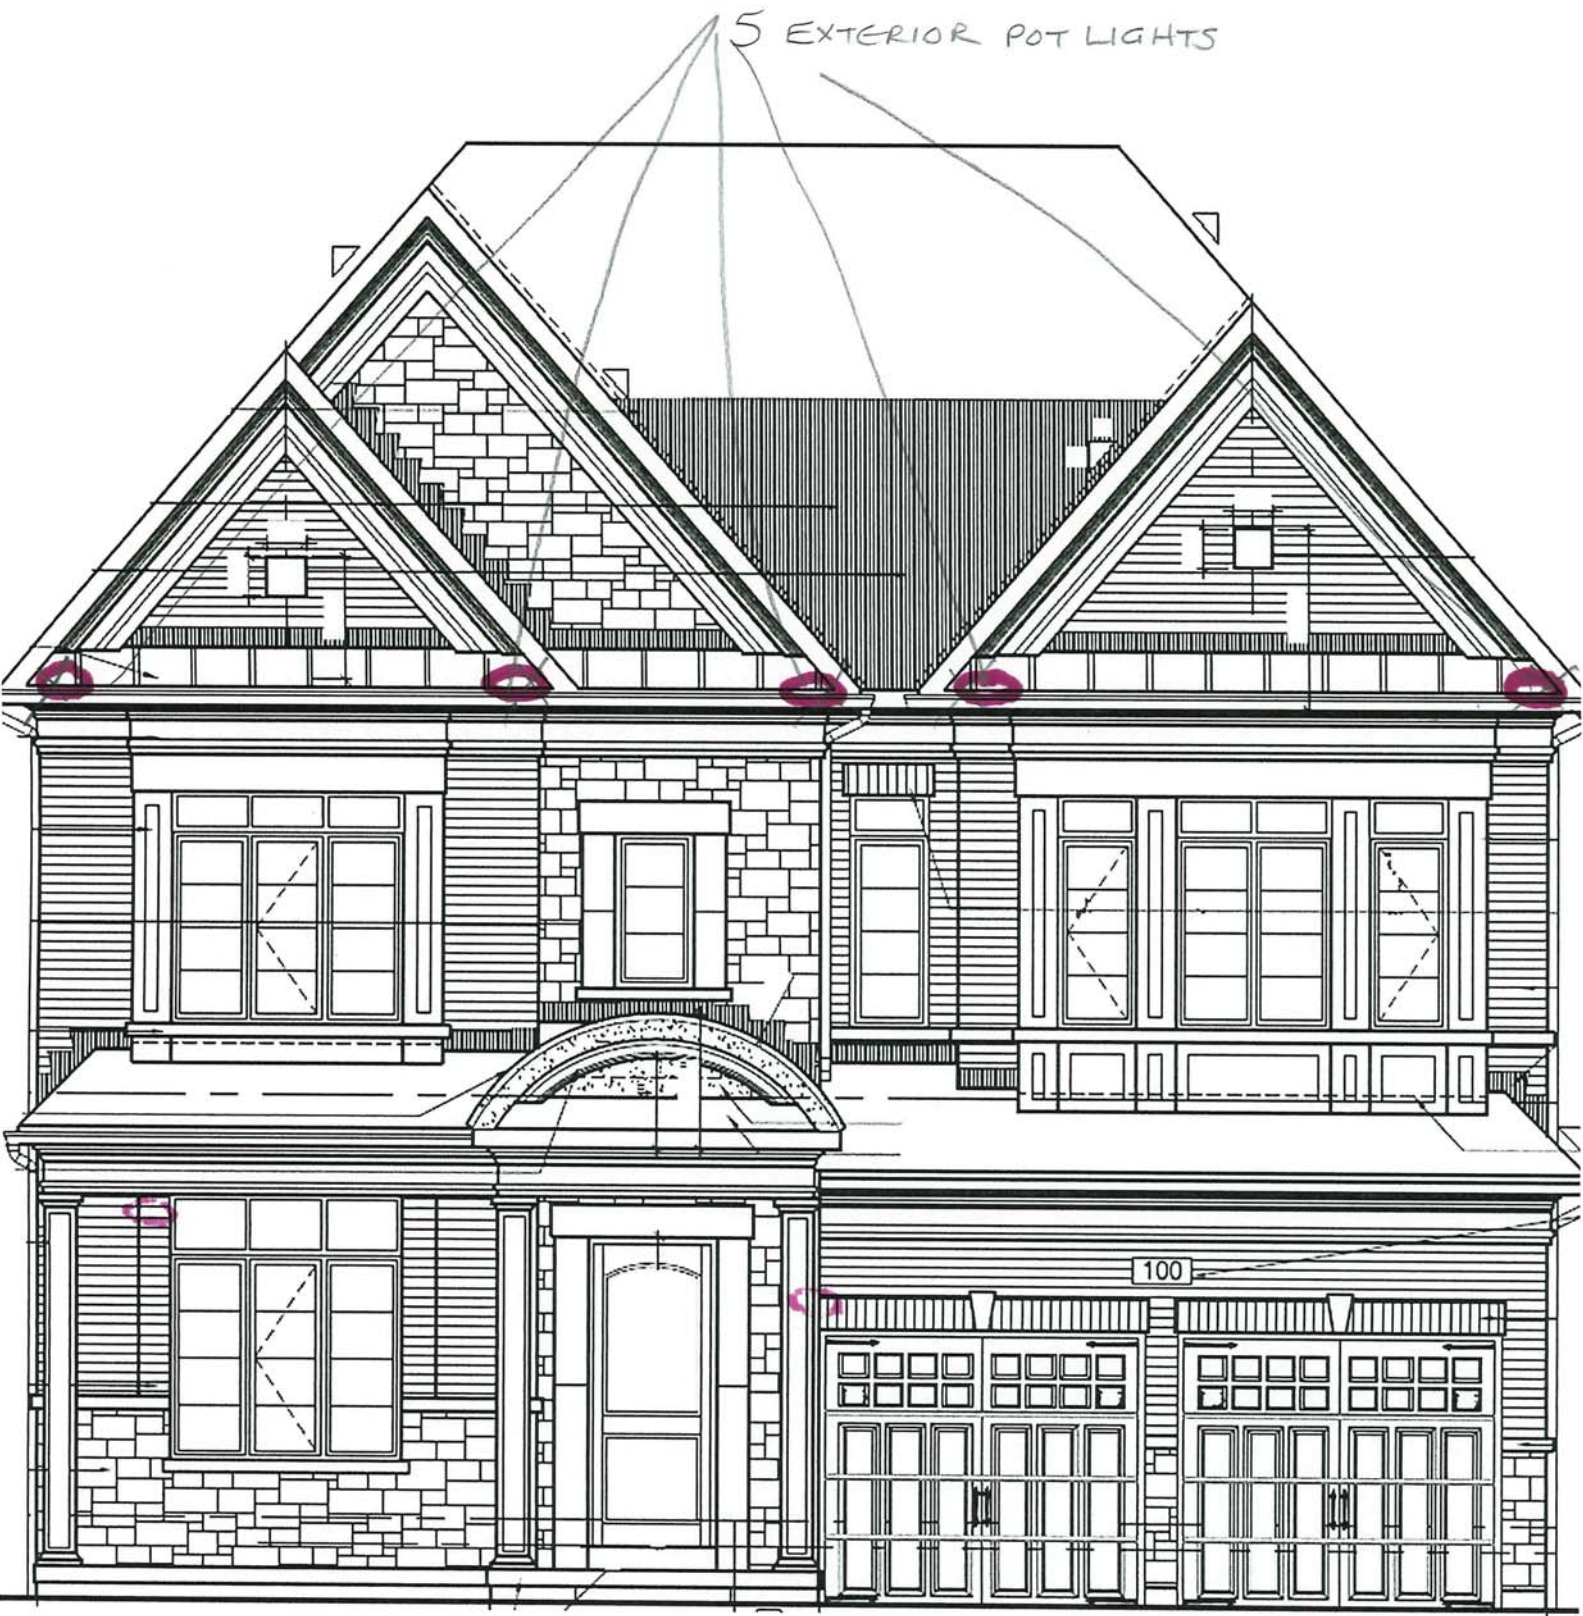



39-3611 A BACK

The Beechfield

Sketch #2

3 x EXTERIOR POT LIGHTS






39-3611 A RIGHT

The Beechfield

Sketch #3

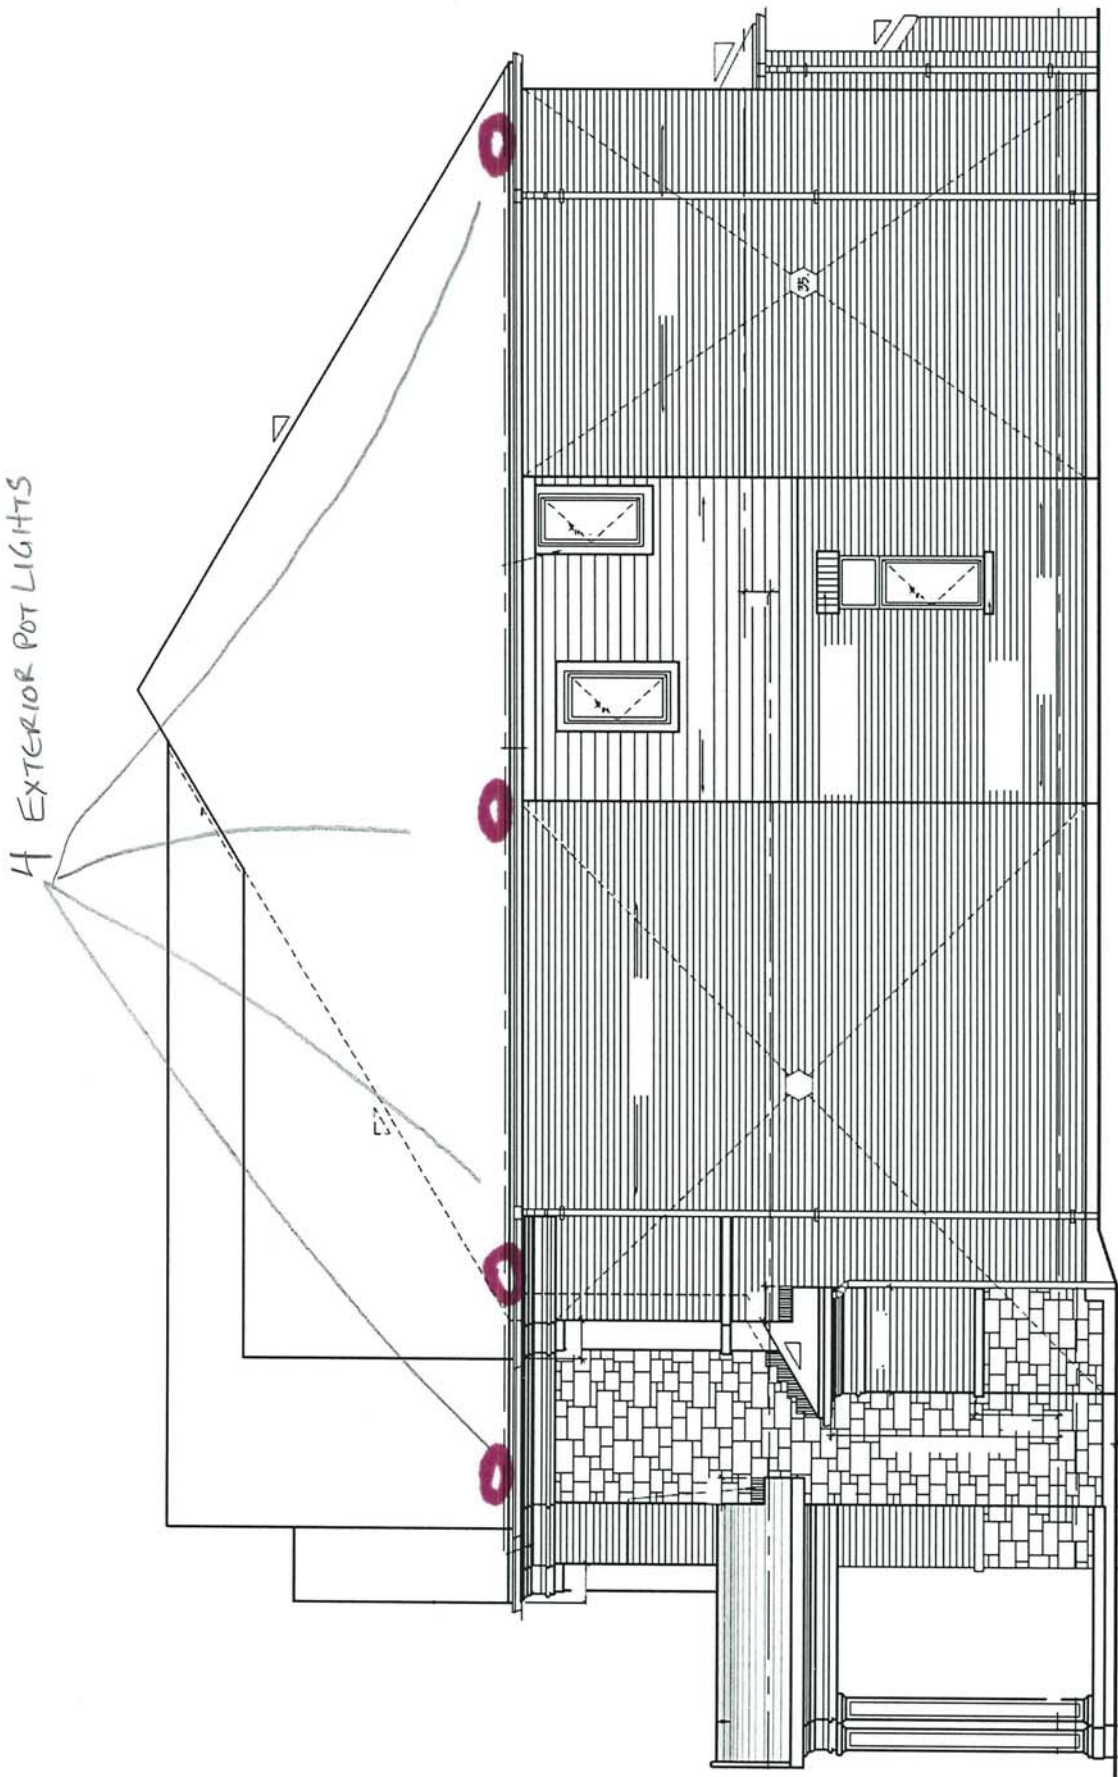




39-3611 ELEV. A

The Beechfield

Sketch # 4

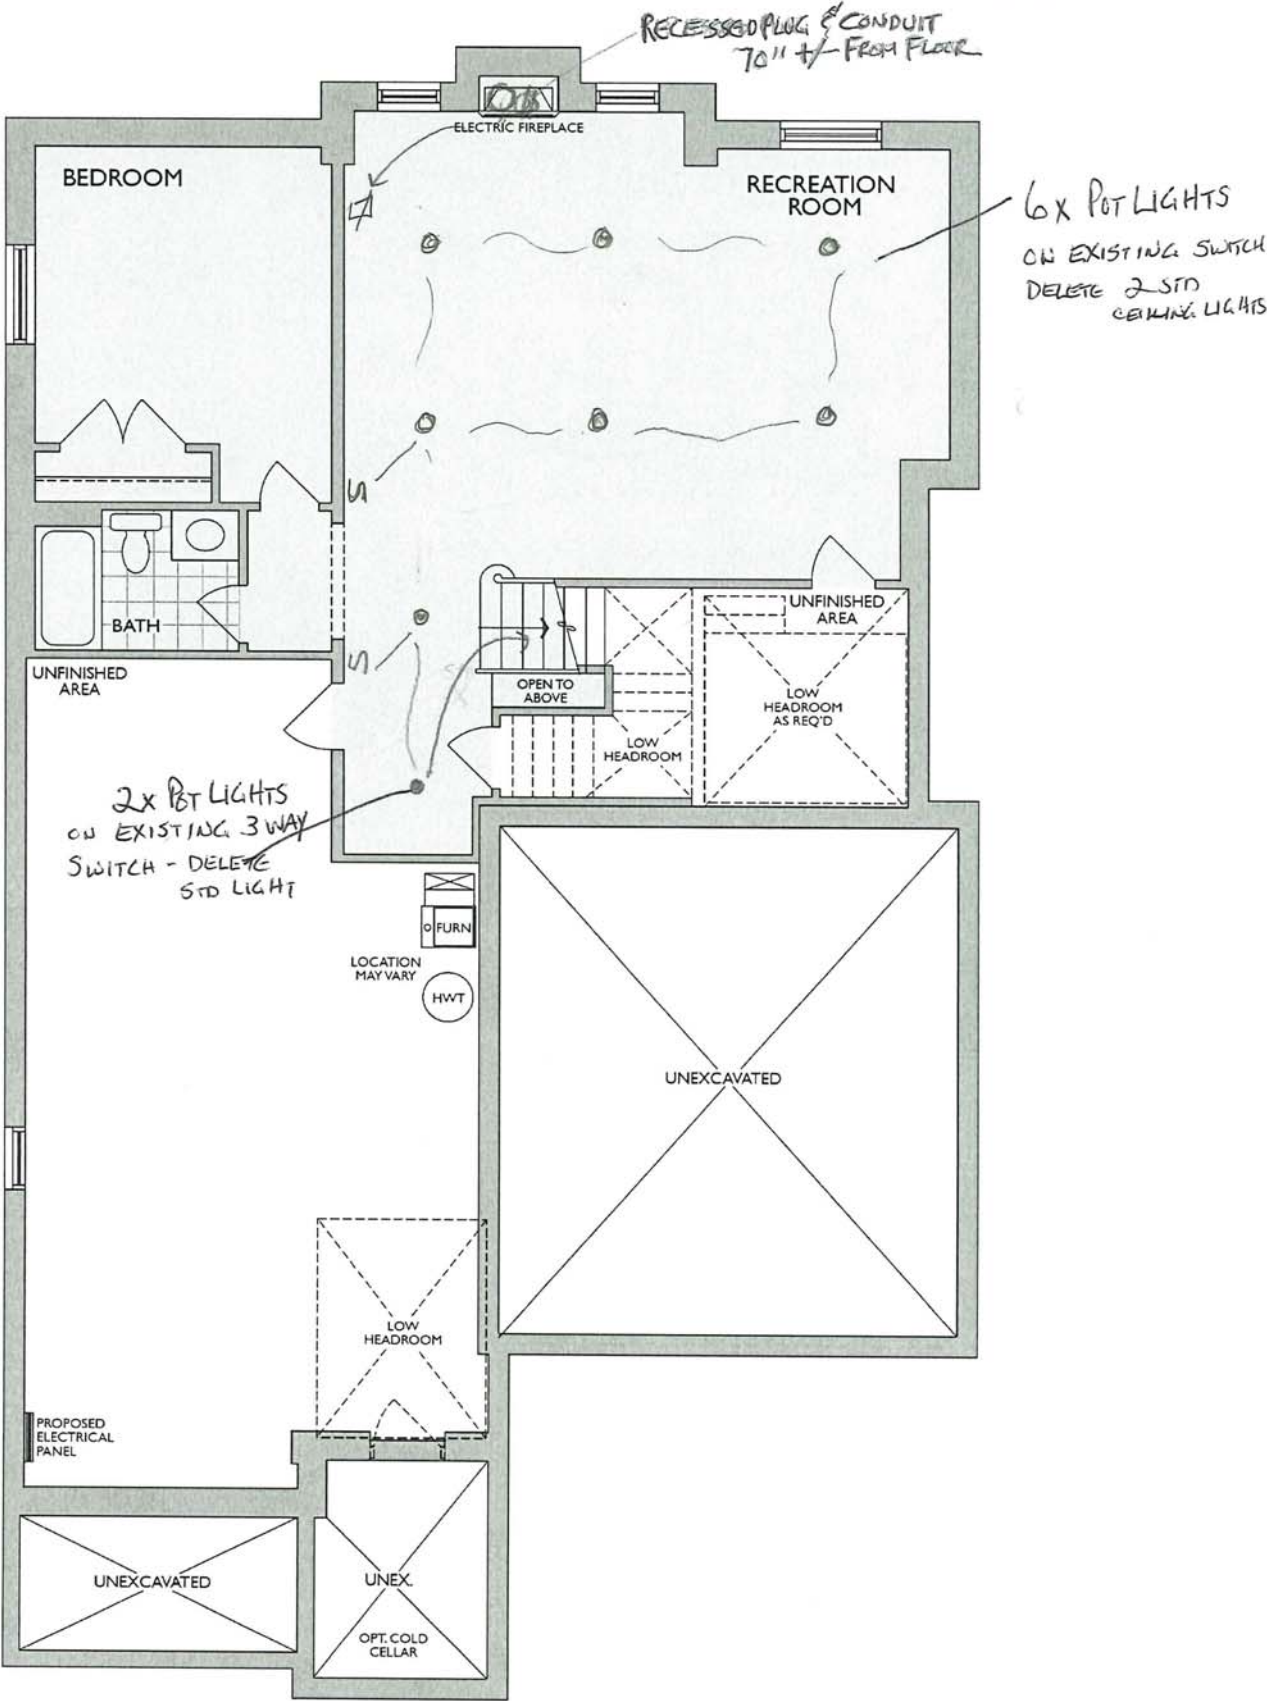

FINISHED LOWER LEVEL
ELEV. A

* Floor plan may vary due to grading conditions.

TRADITIONS
OF COUNTRY LANE



The Beechfield

Sketch #5




Project: Country Lane
Unit: 7470, Phase: 7
Model: 39-3611 A The Beechfield

Sketch #6

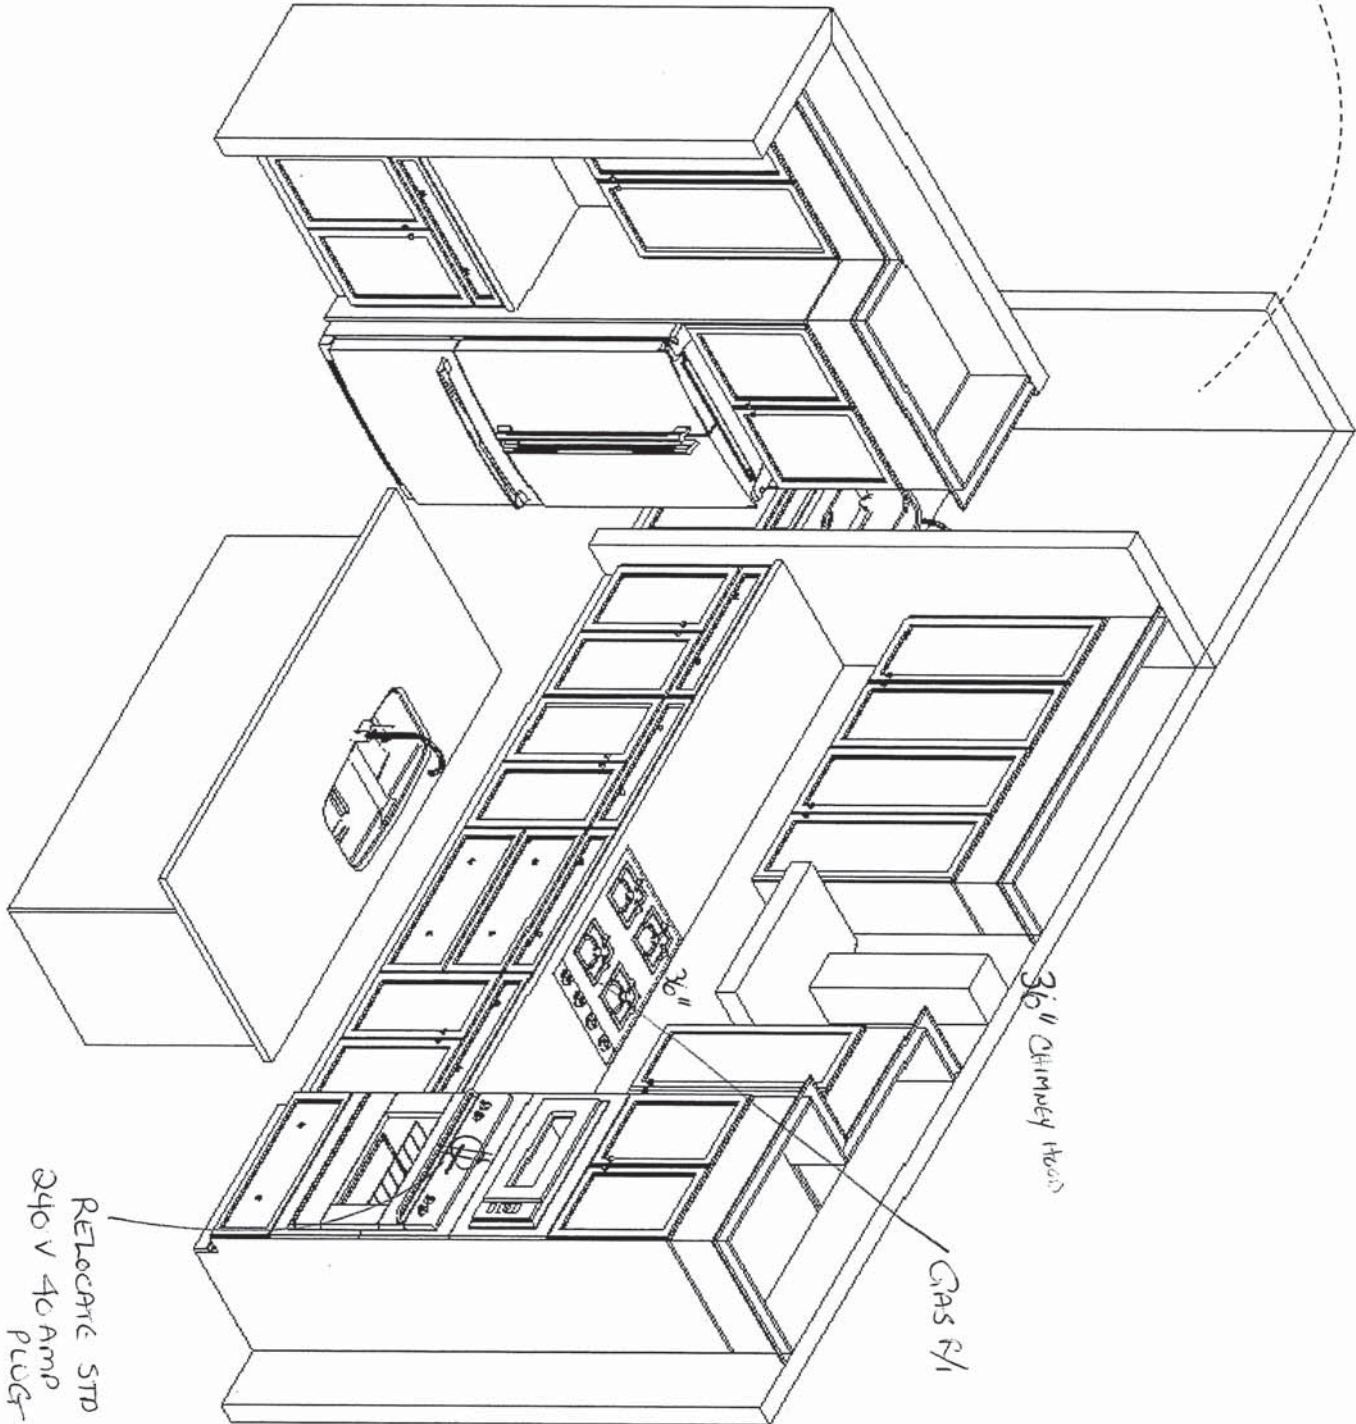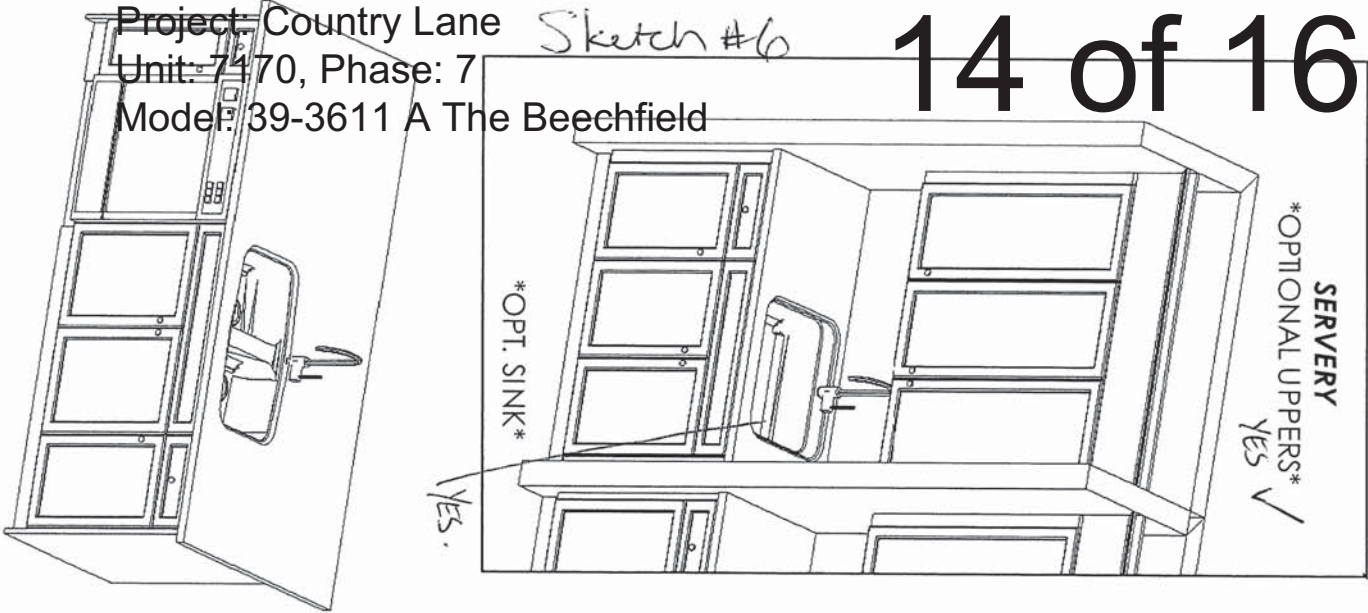

This sketch is for DESIGN PURPOSES ONLY – It is not meant to be an exact rendition.

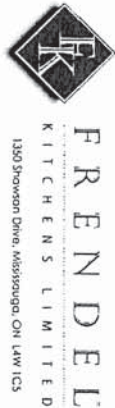

Heathwood Homes
Country Lane, Whitby

Model:
39-3611 (4505)
The Classic Series

- Standard Features:
- Tandem Box Soft Close Drawers
 - Blumotion Hinges for Doors
 - Crown Moulding & fascia
 - Top Drawer Construction
 - Deep Fridge Upper w/Deep Panel
 - Tall upper Cabinets

Drawn By: Sepideh B
Date: July 12, 2023
Revision:
Scale: Not To Scale

Approved By Builder:


Date:



39-3611 ELEV. A

The Beechfield

Sketch #7

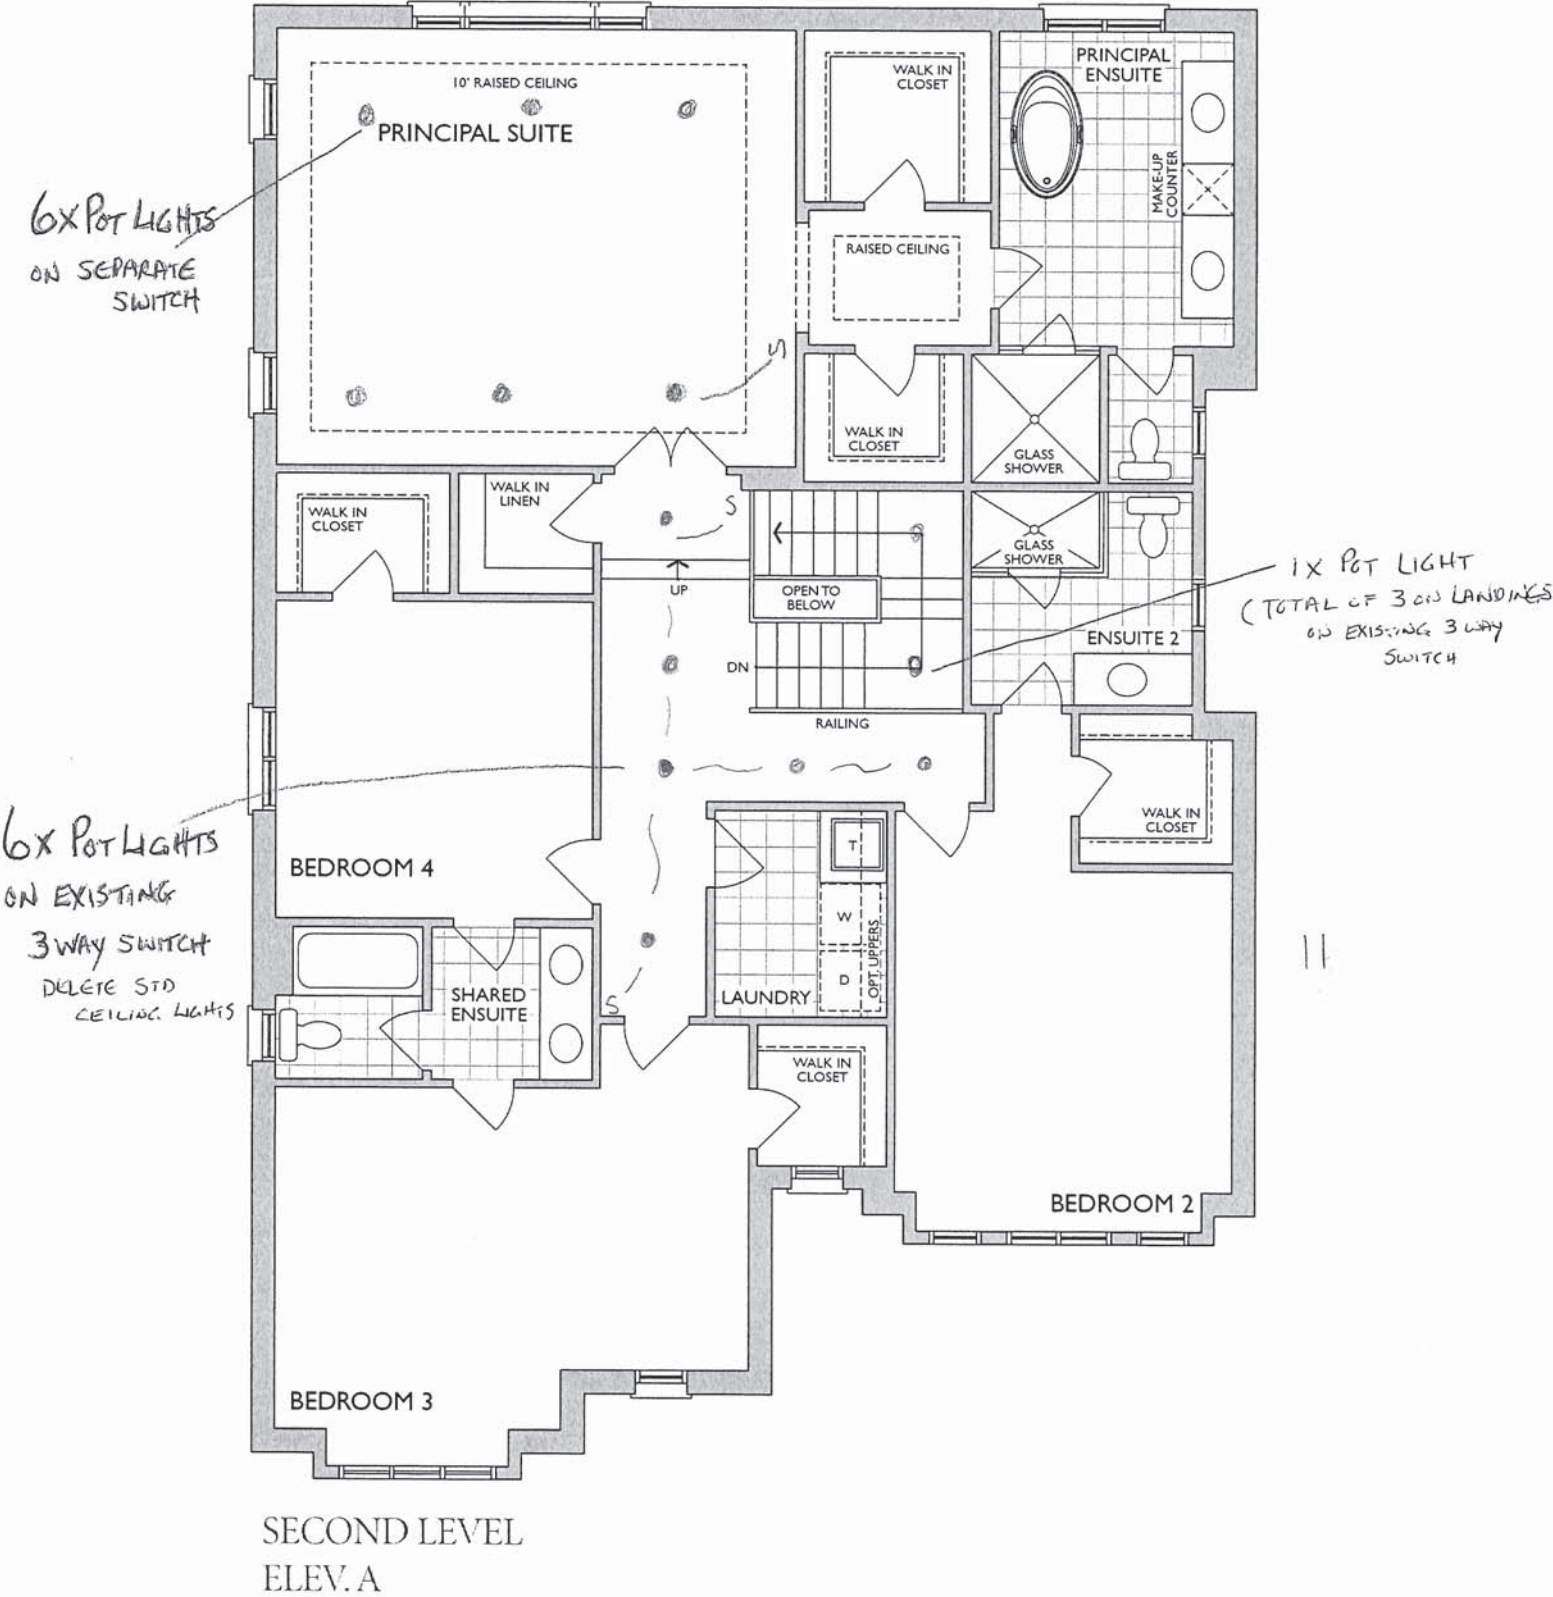

* Floor plan may vary due to grading conditions.

PRINCIPAL (MASTER) ENSUITE
Shower

Chateau®

POSI-TEMP®



Posi-Temp® Tub/Shower Faucet with 3 Function Transfer Valve/Trim and Slide Bar with Hand Shower*

TL183EP / U361CI / UT2721 / 3669EP / A725 / 62320



Posi-Temp® Shower Only with 3 Function Transfer Valve/Trim and Slide Bar with Hand Shower*

TL182EP / U361CI / UT2721 / 3669EP / A725 / 62320



Posi-Temp® Tub/Shower Faucet with 4 Function Hand Shower*

TL2359EP / 62320



Eco-Performance Posi-Temp® Tub/Shower Faucet*

TL183EP / 62320



Eco-Performance Posi-Temp® Shower Only*

TL182EP / 62320

CHATEAU
FINISH OPTION



Chrome

To order Chrome [C] model, use model number only.

* Refer to the Shower Design Guide for Installation Instructions