


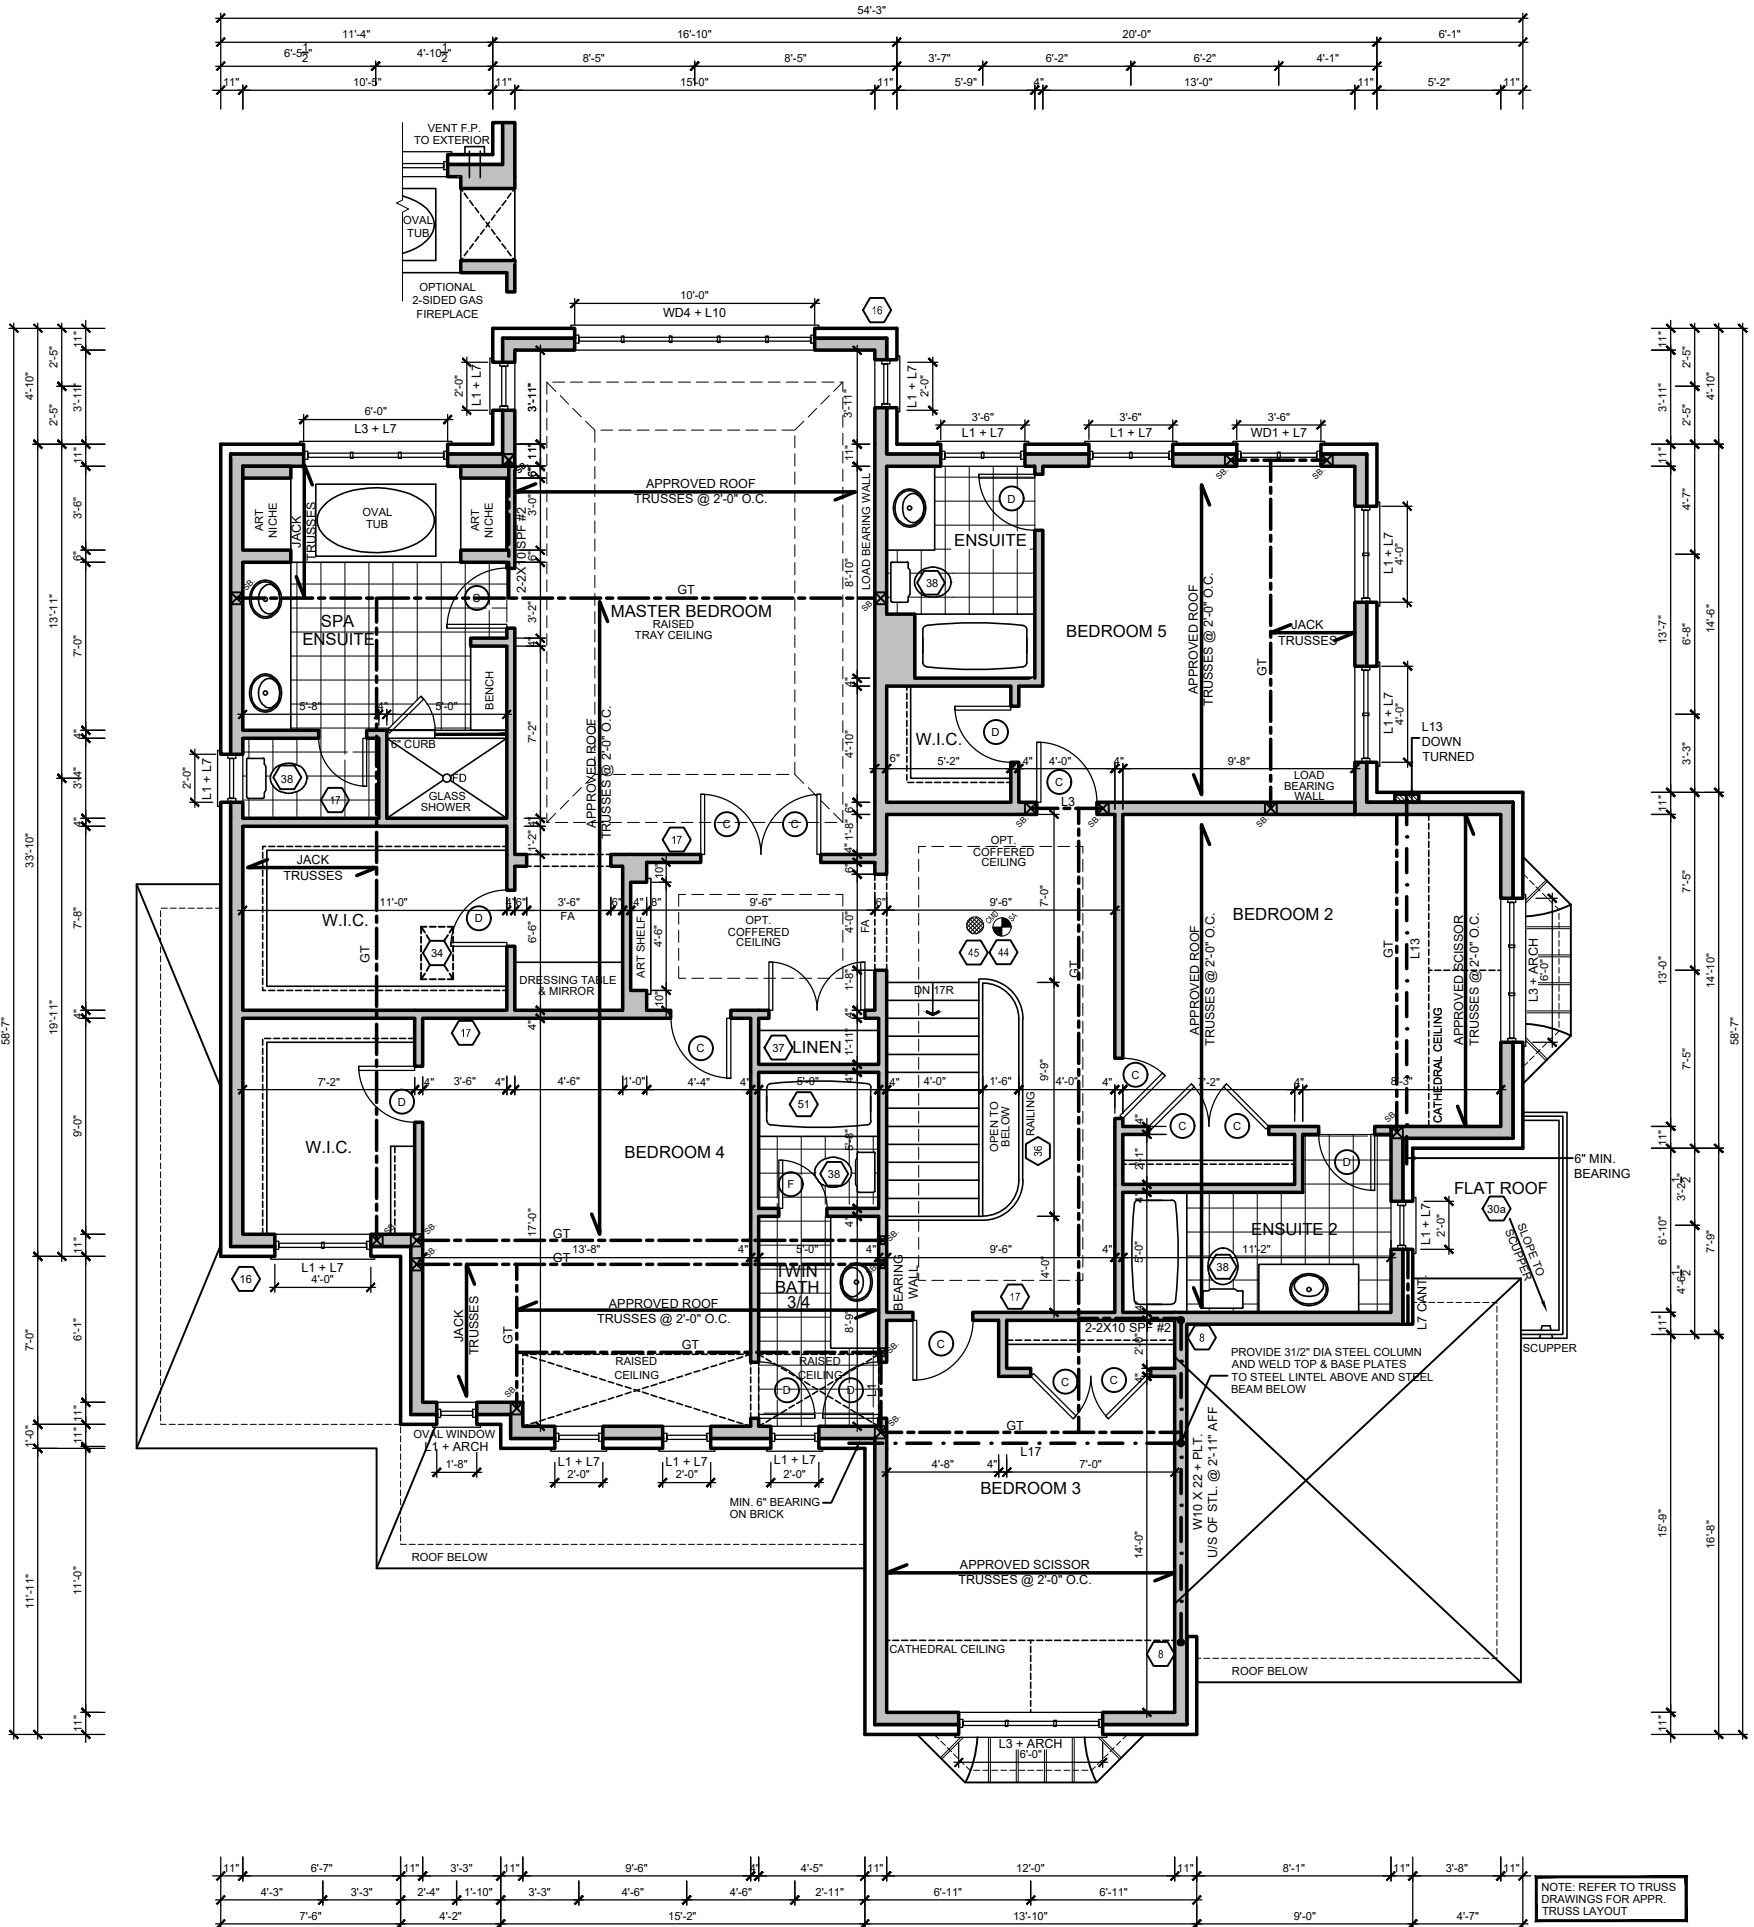

OPT SECOND FLOOR ELEV. 'B'
5 BEDROOM PLAN



MODEL
65-2 'B' - OPT. 5 BEDROOM

CLIENT
**HIGHCASTLE HOMES
RIVERWALK Ph. 2
BRAMPTON, ONTARIO**

NO.	ISSUED OR REVISION COMMENTS

DATE	DWN	CHK

SCALE
1/8" = 1'0"

PROJECT NUMBER
14021


PAGE
A5a

THESE DRAWINGS ARE NOT TO BE SCALED.
ALL DIMENSIONS MUST BE VERIFIED BY CONTRACTOR PRIOR
TO COMMENCEMENT OF ANY WORK. ANY DISCREPANCIES
MUST BE REPORTED DIRECTLY TO RN DESIGN LTD.
REVISED: DECEMBER 19, 2011 - RN STAFF IN ACCORDANCE TO SB-12 COMPLIANCE PACKAGE J

I, DANIEL J. HANNINEN, DECLARE THAT I HAVE REVIEWED AND TAKE DESIGN
RESPONSIBILITY FOR THE DESIGN WORK ON BEHALF OF RN DESIGN LIMITED
UNDER DIVISION C, PART 3, SUBSECTION 3.2.4. OF THE BUILDING CODE.
I AM QUALIFIED, AND THE FIRM IS REGISTERED, IN THE APPROPRIATE
CLASSES/CATEGORIES.

QUALIFIED DESIGNER BCIN: 20888
FIRM BCIN: 26995
DATE: AUGUST 05, 2016

SIGNATURE:

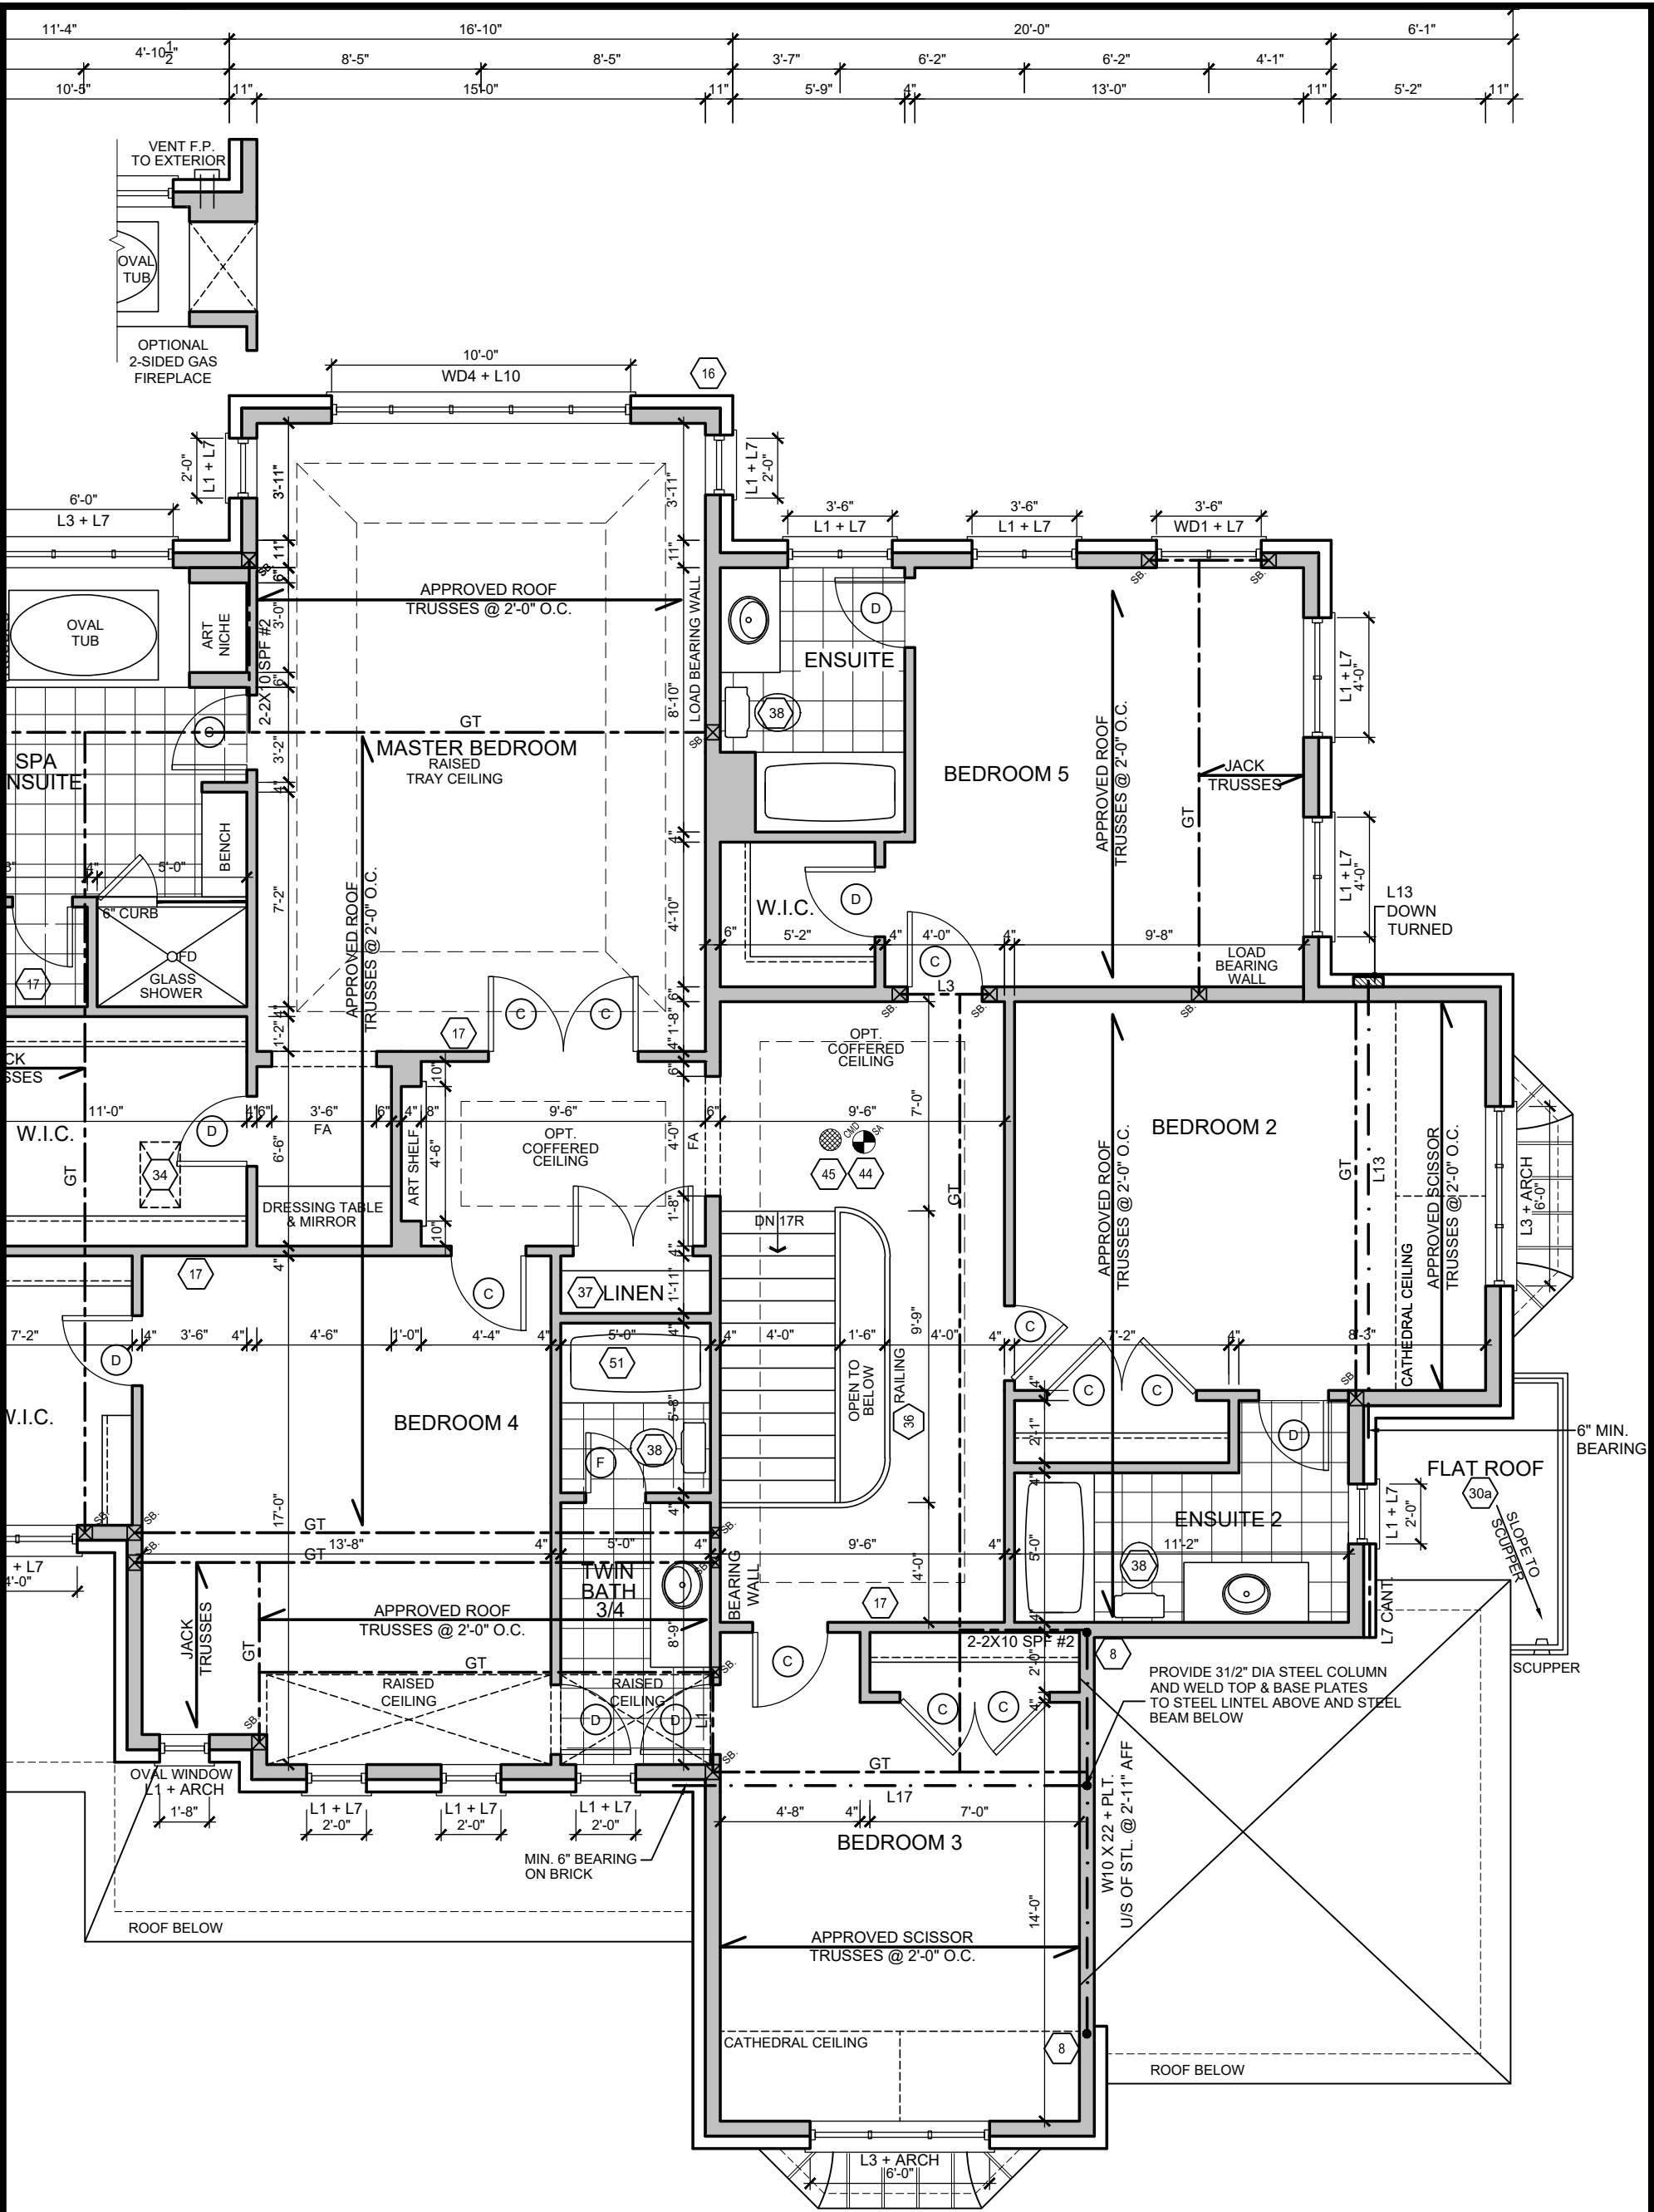

 RN design <i>Imagine • Inspire • Create</i> TEL. (905) 738-3177 FAX. (905) 738-5449	MODEL	65-2 'B' - OPT. 5 BEDROOM		No.	ISSUED OR REVISION COMMENTS	DATE	DWN	CHK	SCALE	
	CLIENT	HIGHCASTLE HOMES RIVERWALK Ph. 2 BRAMPTON, ONTARIO								3/16" = 1'0"
										PROJECT NUMBER
										14021
										PAGE
									A5b	

THESE DRAWINGS ARE NOT TO BE SCALED. ALL DIMENSIONS MUST BE VERIFIED BY CONTRACTOR PRIOR TO COMMENCEMENT OF ANY WORK. ANY DISCREPANCIES MUST BE REPORTED DIRECTLY TO RN DESIGN LTD. REVISED: DECEMBER 19, 2011 - RN STAFF IN ACCORDANCE TO SB-12 COMPLIANCE PACKAGE J	I, DANIEL J HANNINEN DECLARE THAT I HAVE REVIEWED AND TAKE DESIGN RESPONSIBILITY FOR THE DESIGN WORK ON BEHALF OF RN DESIGN LIMITED UNDER DIVISION C, PART 3, SUBSECTION 3.2.4. OF THE BUILDING CODE. I AM QUALIFIED, AND THE FIRM IS REGISTERED, IN THE APPROPRIATE CLASSES/CATEGORIES.	QUALIFIED DESIGNER BCIN: 20888	SIGNATURE: 
		FIRM BCIN: 26995	
		DATE: AUGUST 05, 2016	