



717512-2-101

2 capped lights
- for future pendants

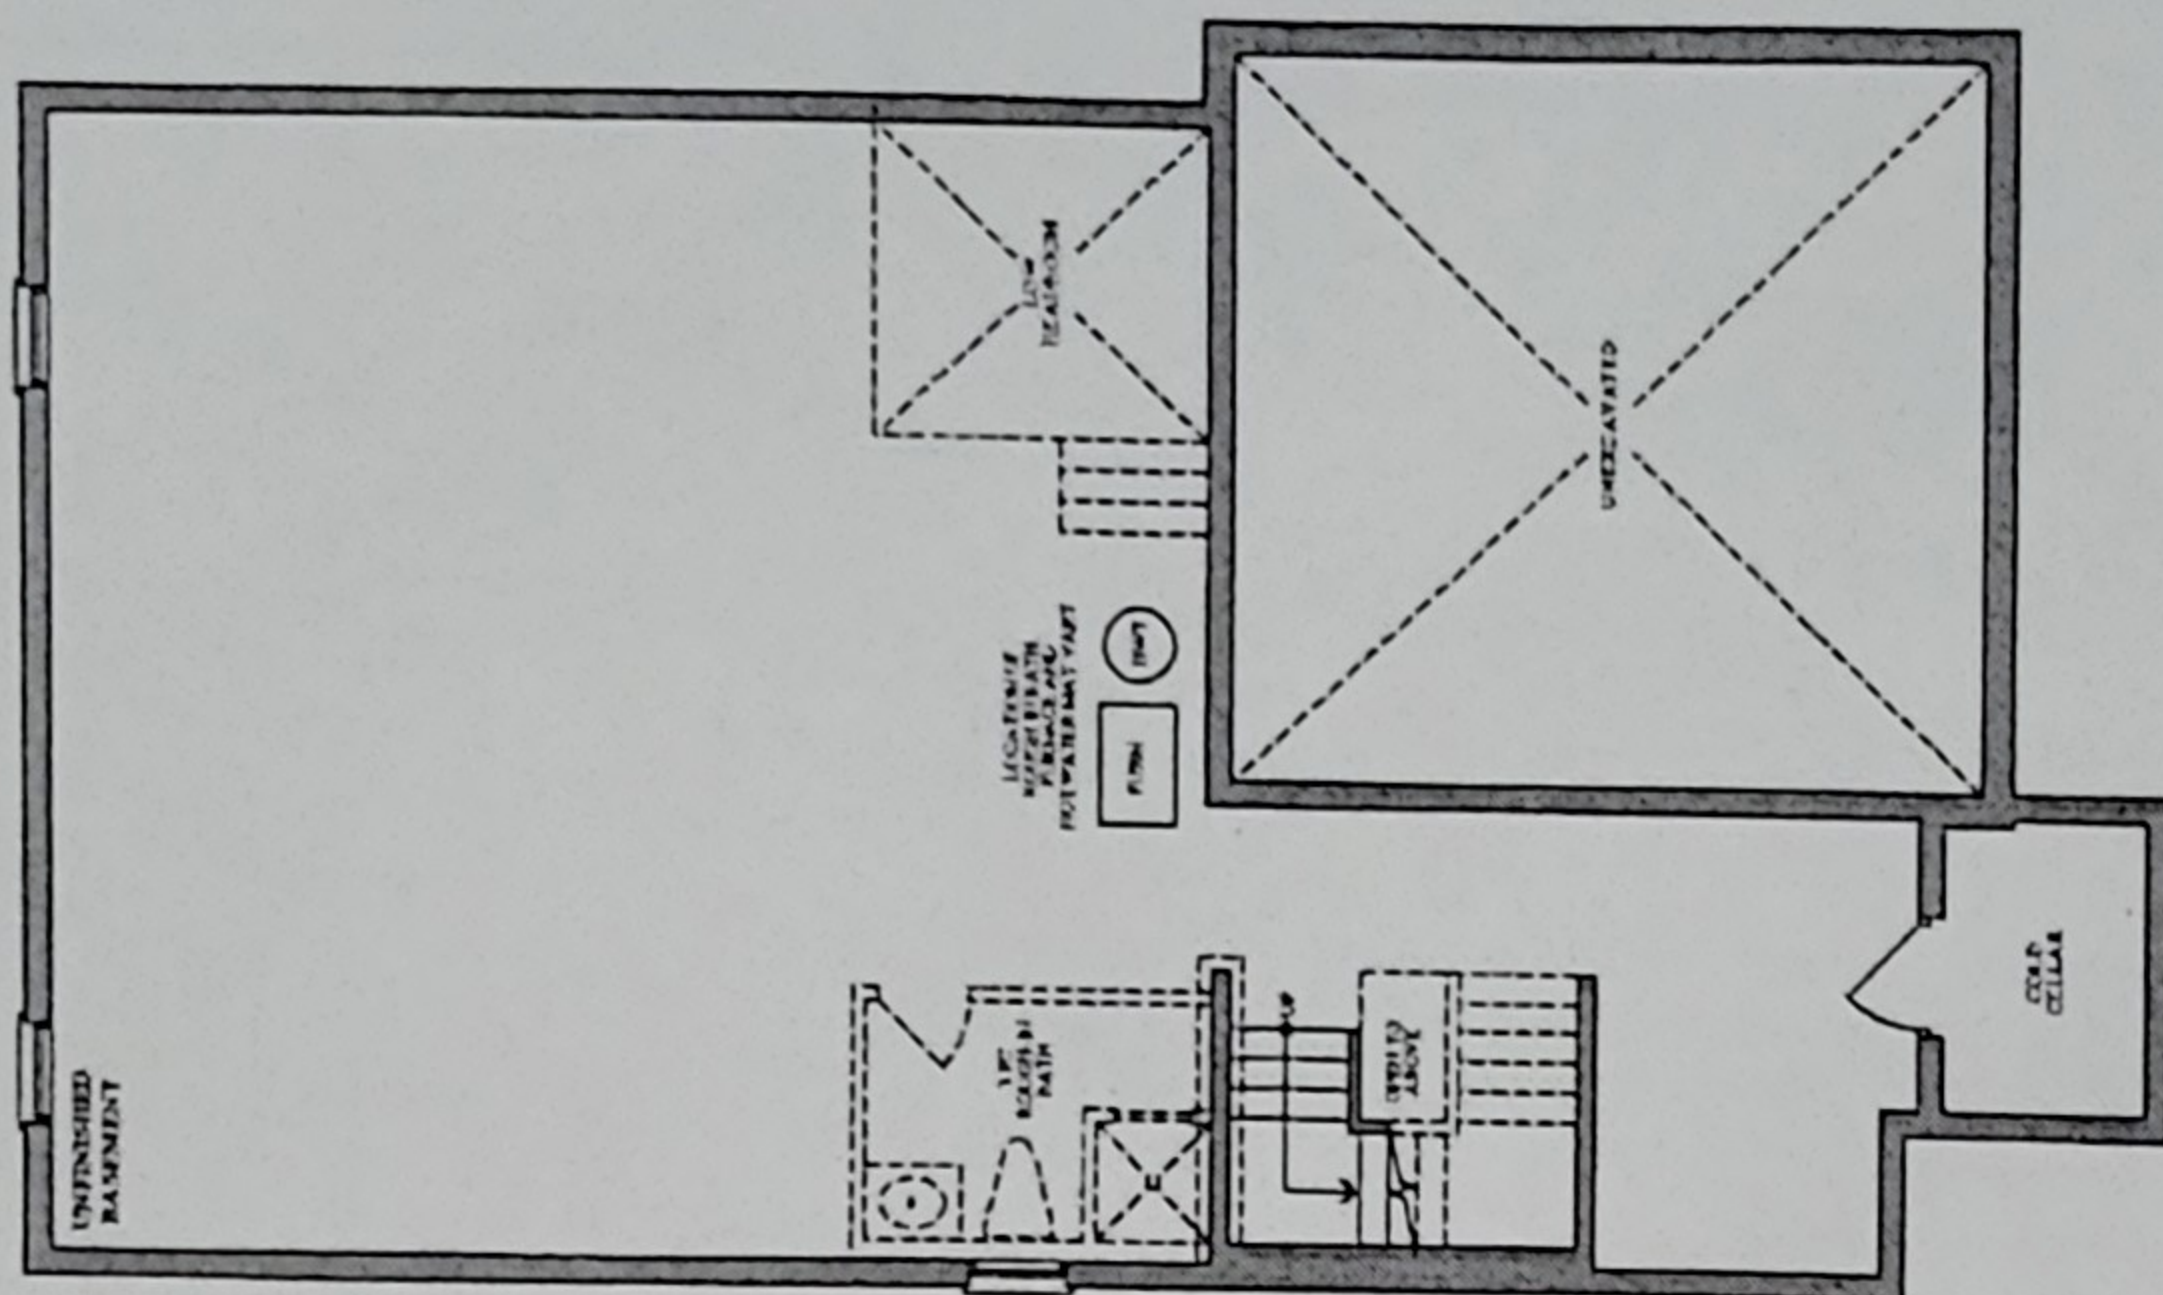


**BASEMENT
ELEVATION A & B**

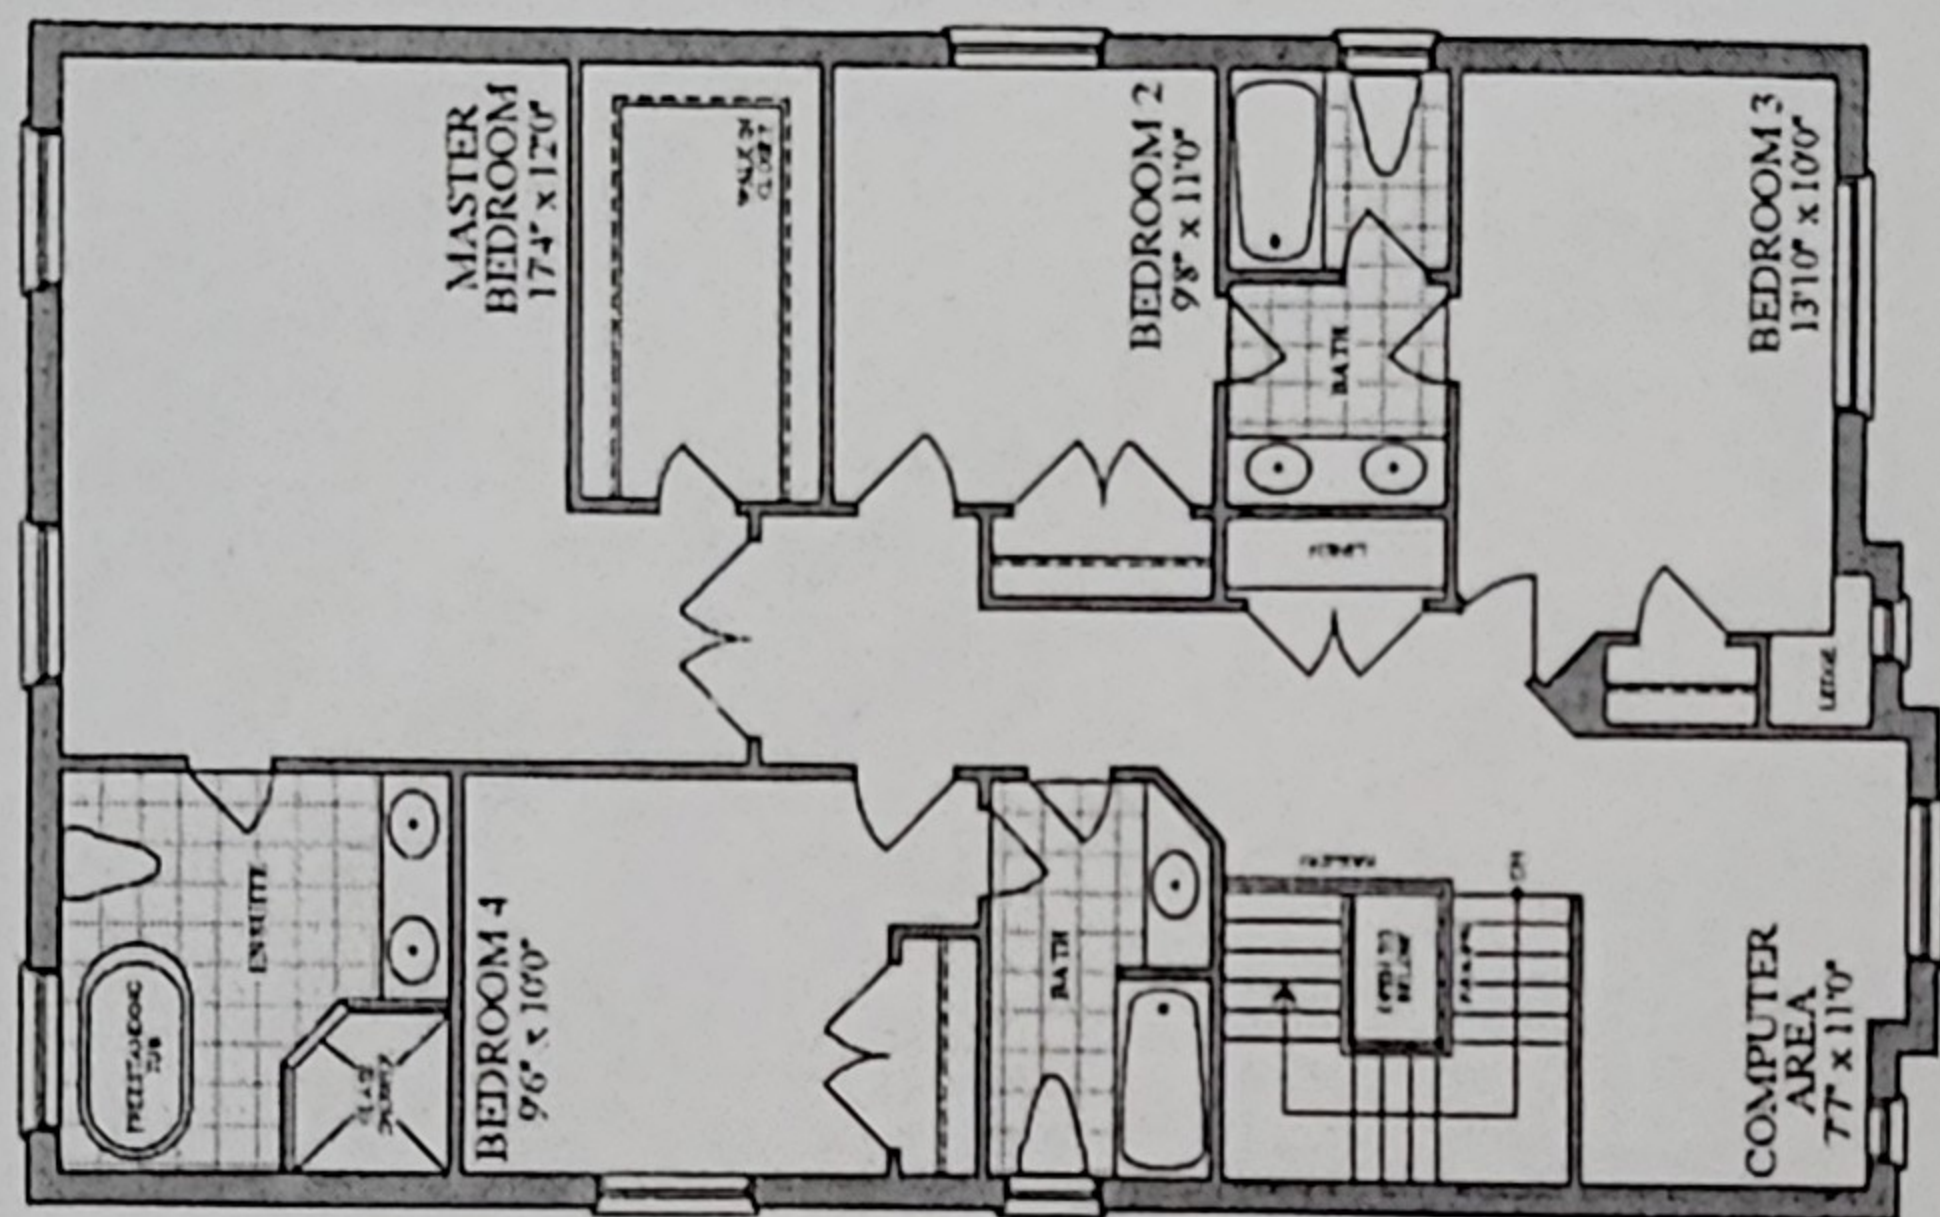

SECOND FLOOR
ELEVATION A



**SECOND FLOOR
ELEVATION B**

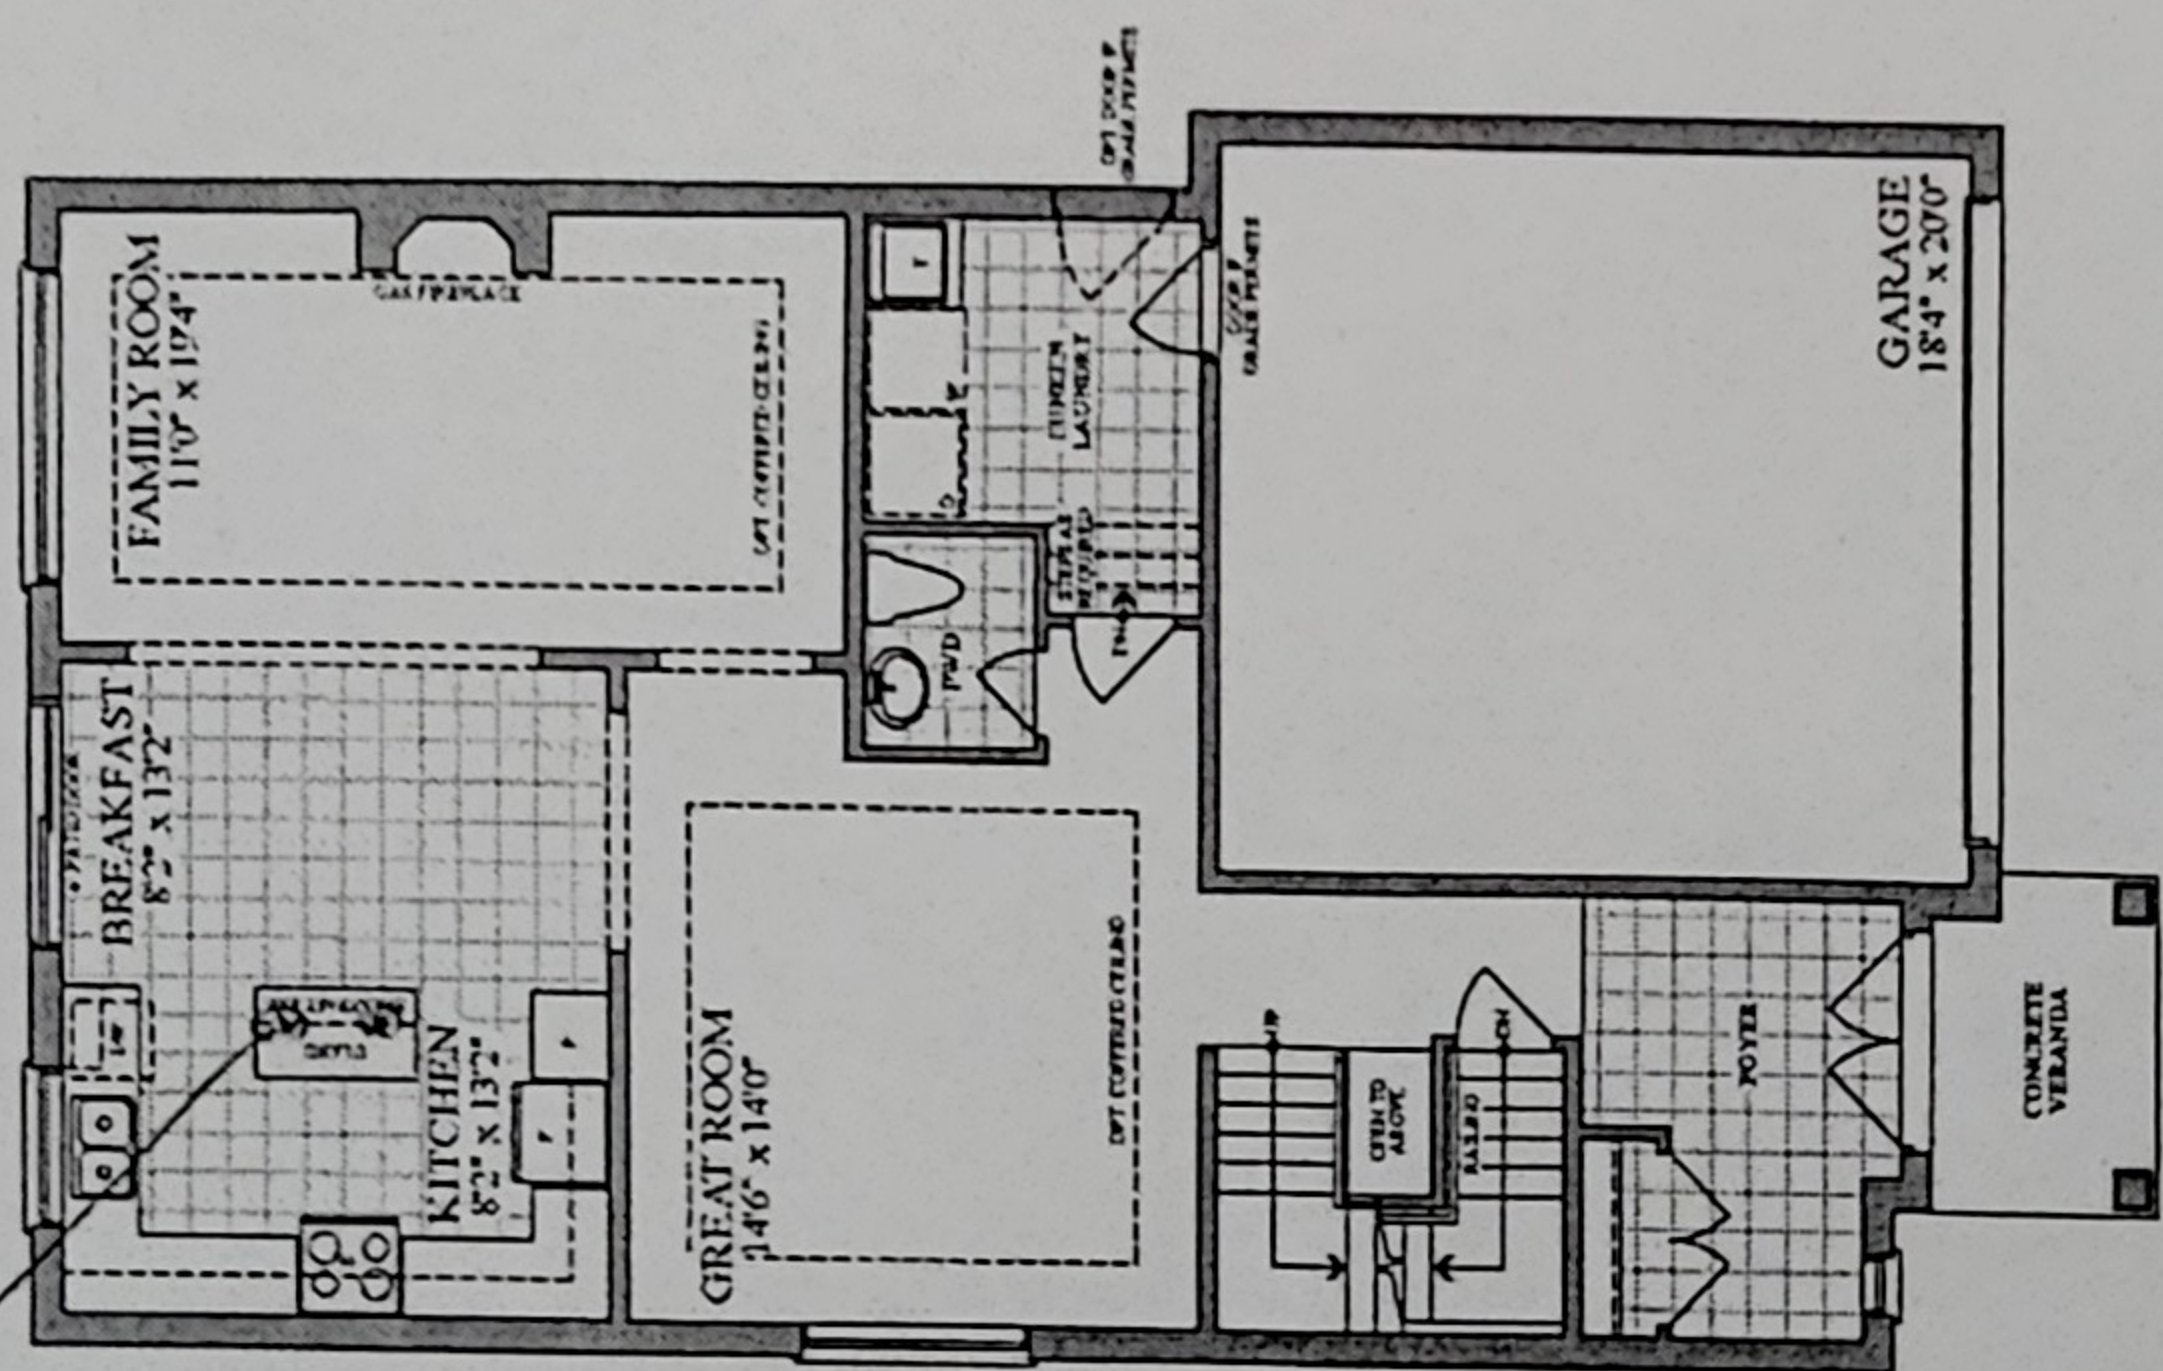

**FIRST FLOOR
ELEVATION A & B**

38' designs

The **manitou** / Elev. A & B
2480 sq.ft.