



GROUND FLOOR - ELEVATION A

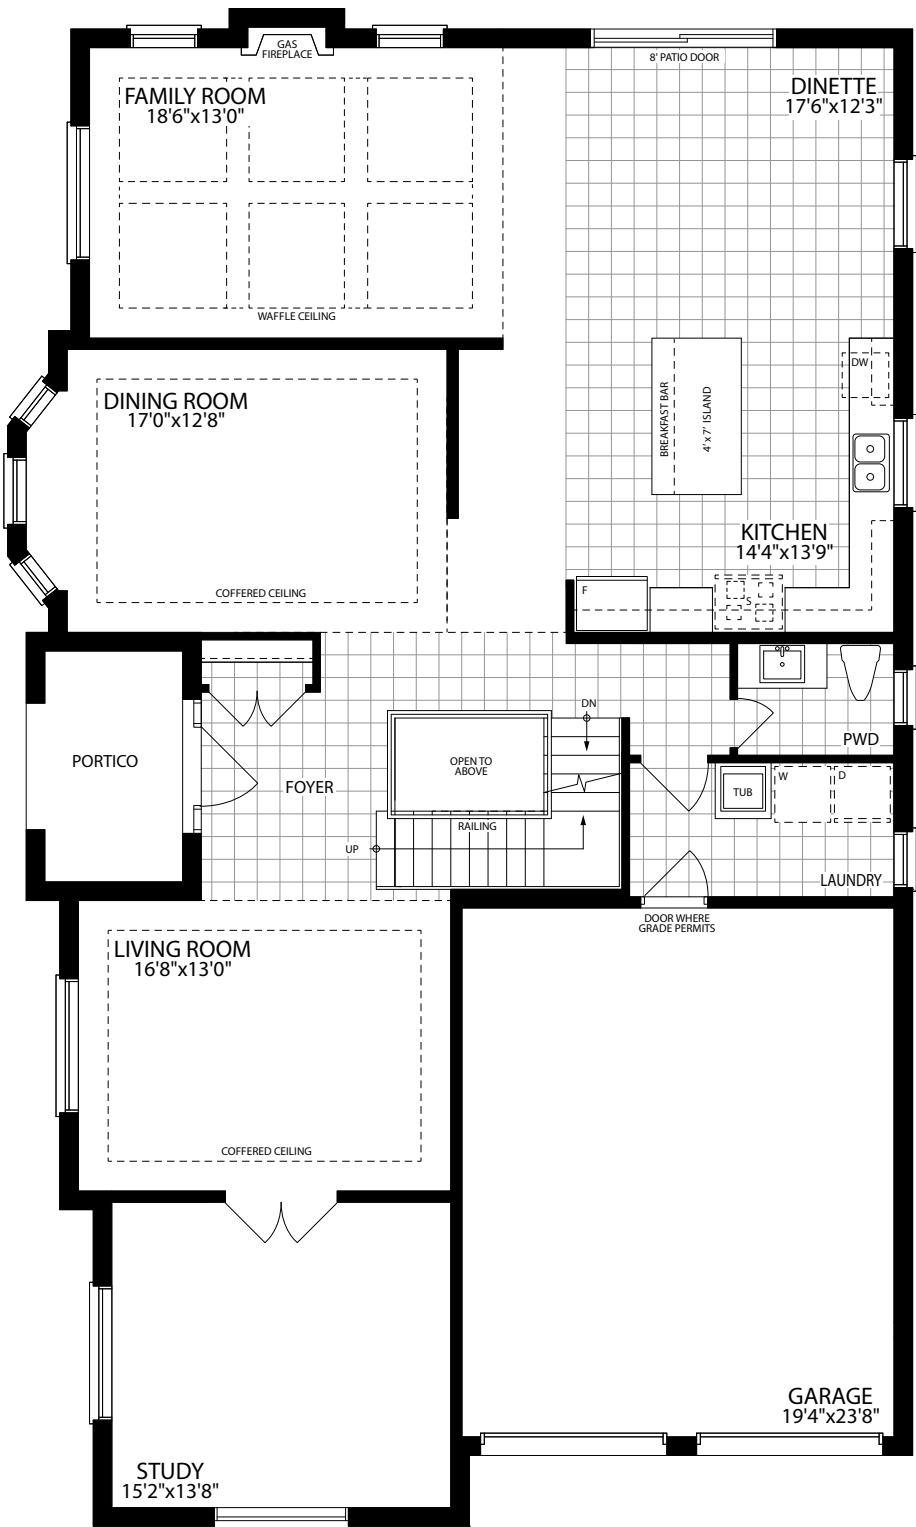


GROUND FLOOR
ELEVATION A

SECOND FLOOR - ELEVATION A

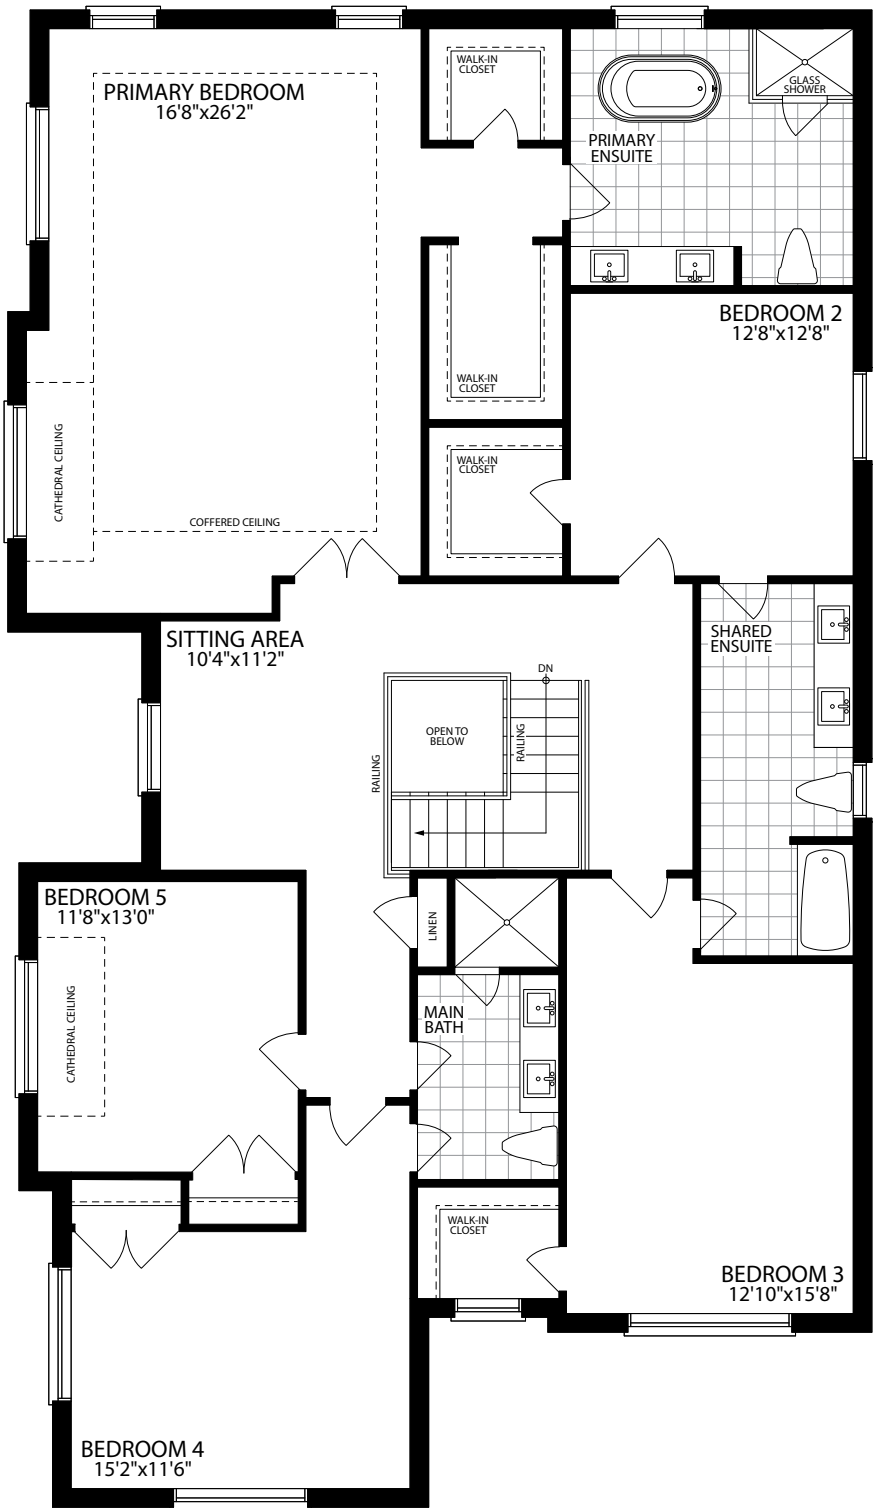

SECOND FLOOR
ELEVATION A

BASEMENT FLOOR - ELEVATION A

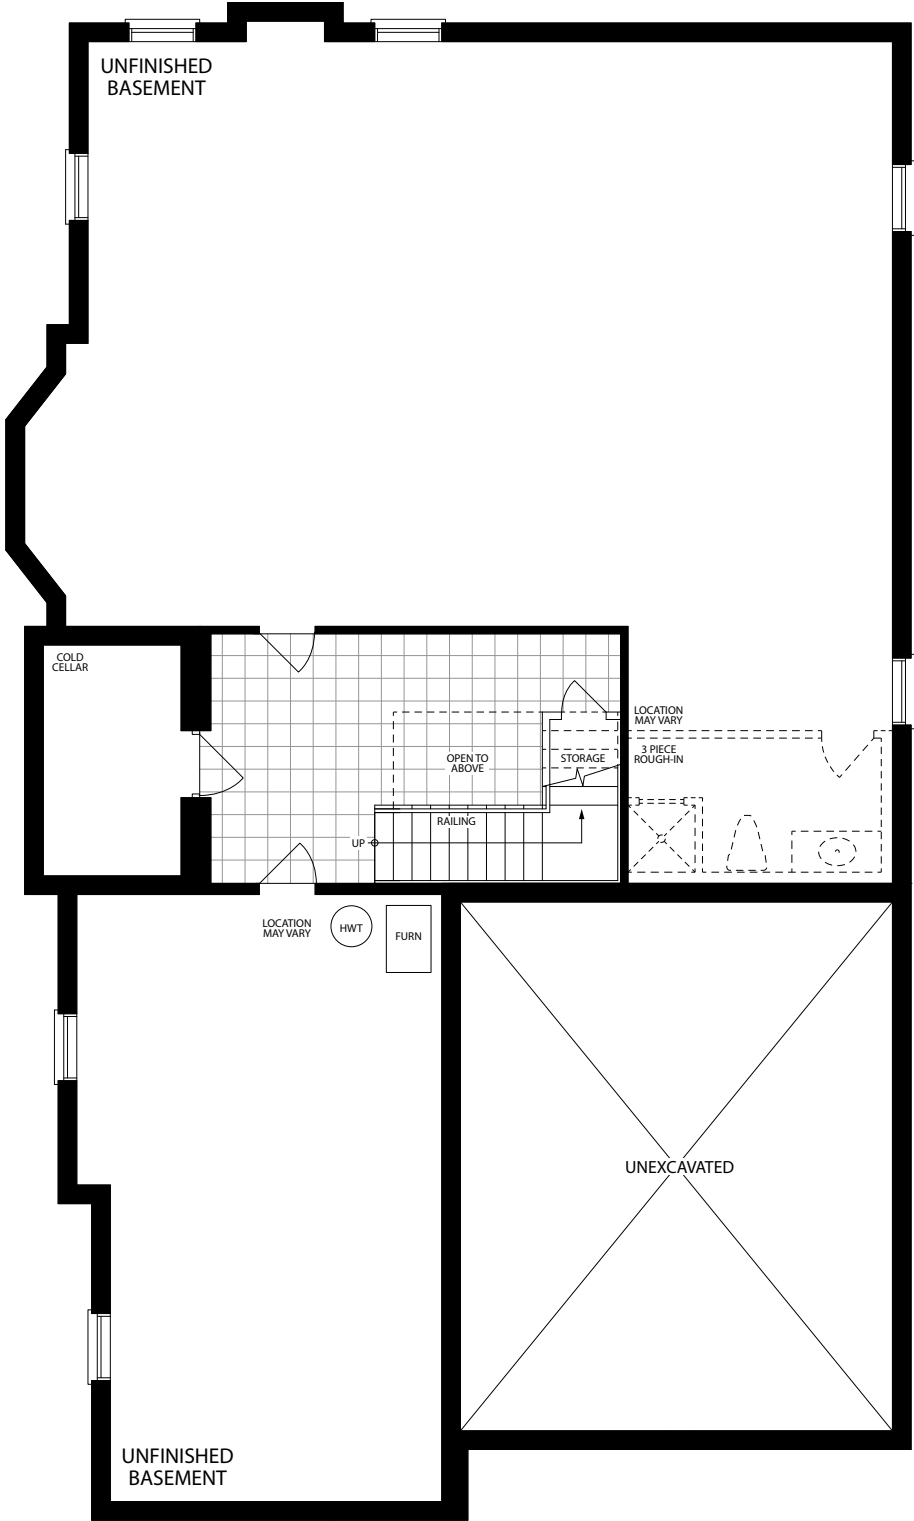

BASEMENT FLOOR
ELEVATION A