
BLOCK 1 - BUILDING SECTION SCALE: %"=1' UNIT #1 MODEL C'' rev. BEDROOM BEDR UNIT #2 UNIT #3 MODEL 'A'' rev. GARAGE UNIT #4 MODEL FOYER MODEL C'' rev. UNIT #5 BEDROOM GARAGE UNIT #6 MODEL MODEL C'' rev. UNIT #7 BEDROOM MODEL UNIT #8 FOYER W3 <u>L</u>20

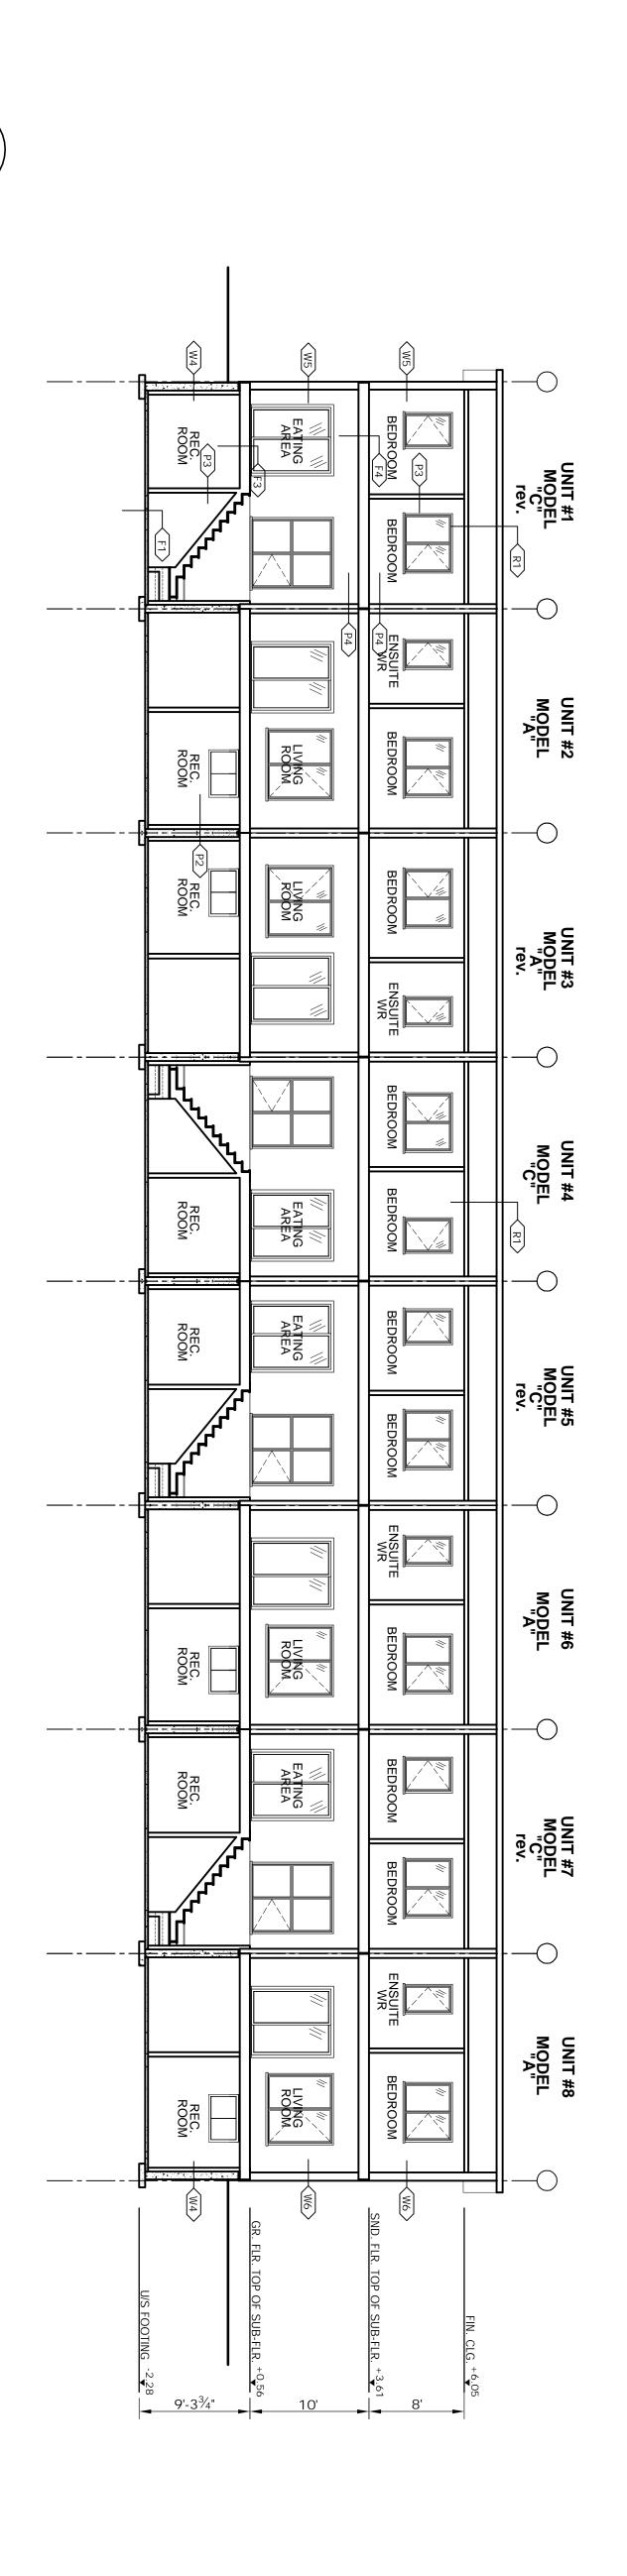


BLOCK 1 - BUILDING SECTION SCALE: %"=1'


MORRIS MELAMED architect - ottawa (613) 727-7400 FAX (613) 727-7334


JOB NO. 967 **BL1-3** 


DRAWN BY RDB ½" = 1' NOV. 22, 2011
DRAWING NO.

DRAWING NAME BLOCK 1 BUILDING SECTIONS JOCKVALE ROAD TOWNHOUSE DEV.

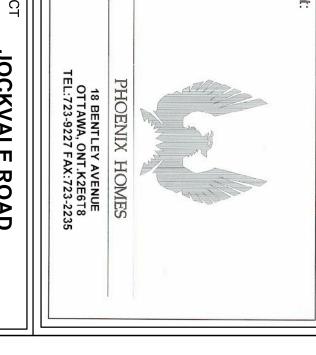

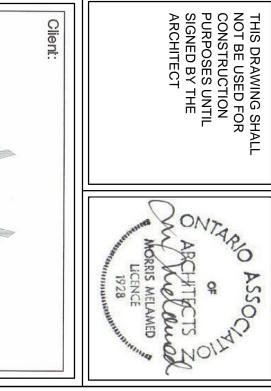

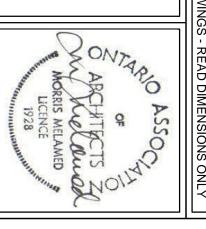

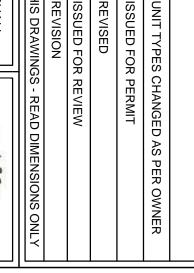

IJ⊣		1	2		3		ŀ
THIS DRAWINGS - READ DIMENSIONS ONLY	REVISION	ISSUED FOR REVIEW	REVISED	ISSUED FOR PERMIT	UNIT TYPES CHANGED AS PER OWNER		

AUG. 2/12
JUL. 12/12
NOV. 25/11
DATE
JOT SCALE 1

<b>-</b>		1	2	•	3			L
THIS DRAWINGS - READ DIMENSIONS ONLY	REVISION	ISSUED FOR REVIEW	REVISED	ISSUED FOR PERMIT	UNIT TYPES CHANGED AS PER OWNER			

CHECKS IN FOUNDATION TO BE CONFIRMED ON SITE BY BUILDER BEFORE POURING OF CONCRETE FOUNDATION WALLS. ALL DIMENSIONS TO BE VERIFIED ON SITE AND REPORT ANY ERRORS TO BUILDER. THIS DRAWING SHALL NOT BE USED FOR CONSTRUCTION PURPOSES UNLESS SIGNED AND SEALED BY THE ARCHITECT. DIMENSIONS FOR WALLS ARE TAKEN FROM CENTERLINE OF PARTITION WALLS, EXTERIOR FACE OF EXT. WALLS, AND/OR FACE OF CONCRETE AND CONCRETE BLOCK WALLS. CHECK WITH MANUFACTURER FOR EXACT ROUGH OPENING REQUIREMENTS FOR ALL DOORS & WINDOWS MECHANICAL & ELECTRICAL SHALL CONFORM TO PROVINCIAL & MUNICIPAL CODES & BY-LAWS
SITE CHECK AND VERIFY
CO-ORDINATE WITH SITE FOREMAN ALL AREA CALCULATIONS ARE DETERMINED FROM OUTSIDE SURFACE OF EXTERIOR WALLS AND CENTERLINE OF PARTITION WALLS. ALL MATERIALS & CONSTRUCTION TO CONFORM TO 2006 O.B.C. C/W ALL REVISIONS.

E. & O.E.

DO NOT SCALE DRAWINGS

NOTES