



NOTES


- E. & O. E.  
DO NOT SCALE DRAWINGS  
ALL DIMENSIONS TO BE VERIFIED ON SITE AND REPORT ANY ERRORS TO BUILDER.  
CHECKS IN FOUNDATION TO BE CONFIRMED ON SITE BY BUILDER BEFORE POURING OF CONCRETE FOUNDATION WALLS.  
MECHANICAL & ELECTRICAL SHALL CONFORM TO PROVINCIAL & MUNICIPAL CODES & BY-LAWS  
SITE CHECK AND VERIFY CO-ORDINATE WITH SITE FOREMAN  
CHECK WITH MANUFACTURER FOR EXACT ROUGH OPENING REQUIREMENTS FOR ALL DOORS & WINDOWS  
DIMENSIONS FOR WALLS ARE TAKEN FROM CENTERLINE OF PARTITION WALLS, EXTERIOR FACE OF EXT. WALLS, AND/OR FACE OF CONCRETE AND CONCRETE BLOCK WALLS.  
ALL MATERIALS & CONSTRUCTION TO CONFORM TO 2006 O.B.C. OR ALL REVISIONS  
ALL AREA CALCULATIONS ARE DETERMINED FROM OUTSIDE SURFACE OF EXTERIOR WALLS AND CENTERLINE OF PARTITION WALLS.  
THIS DRAWING SHALL NOT BE USED FOR CONSTRUCTION PURPOSES UNLESS SIGNED AND SEALED BY THE ARCHITECT.

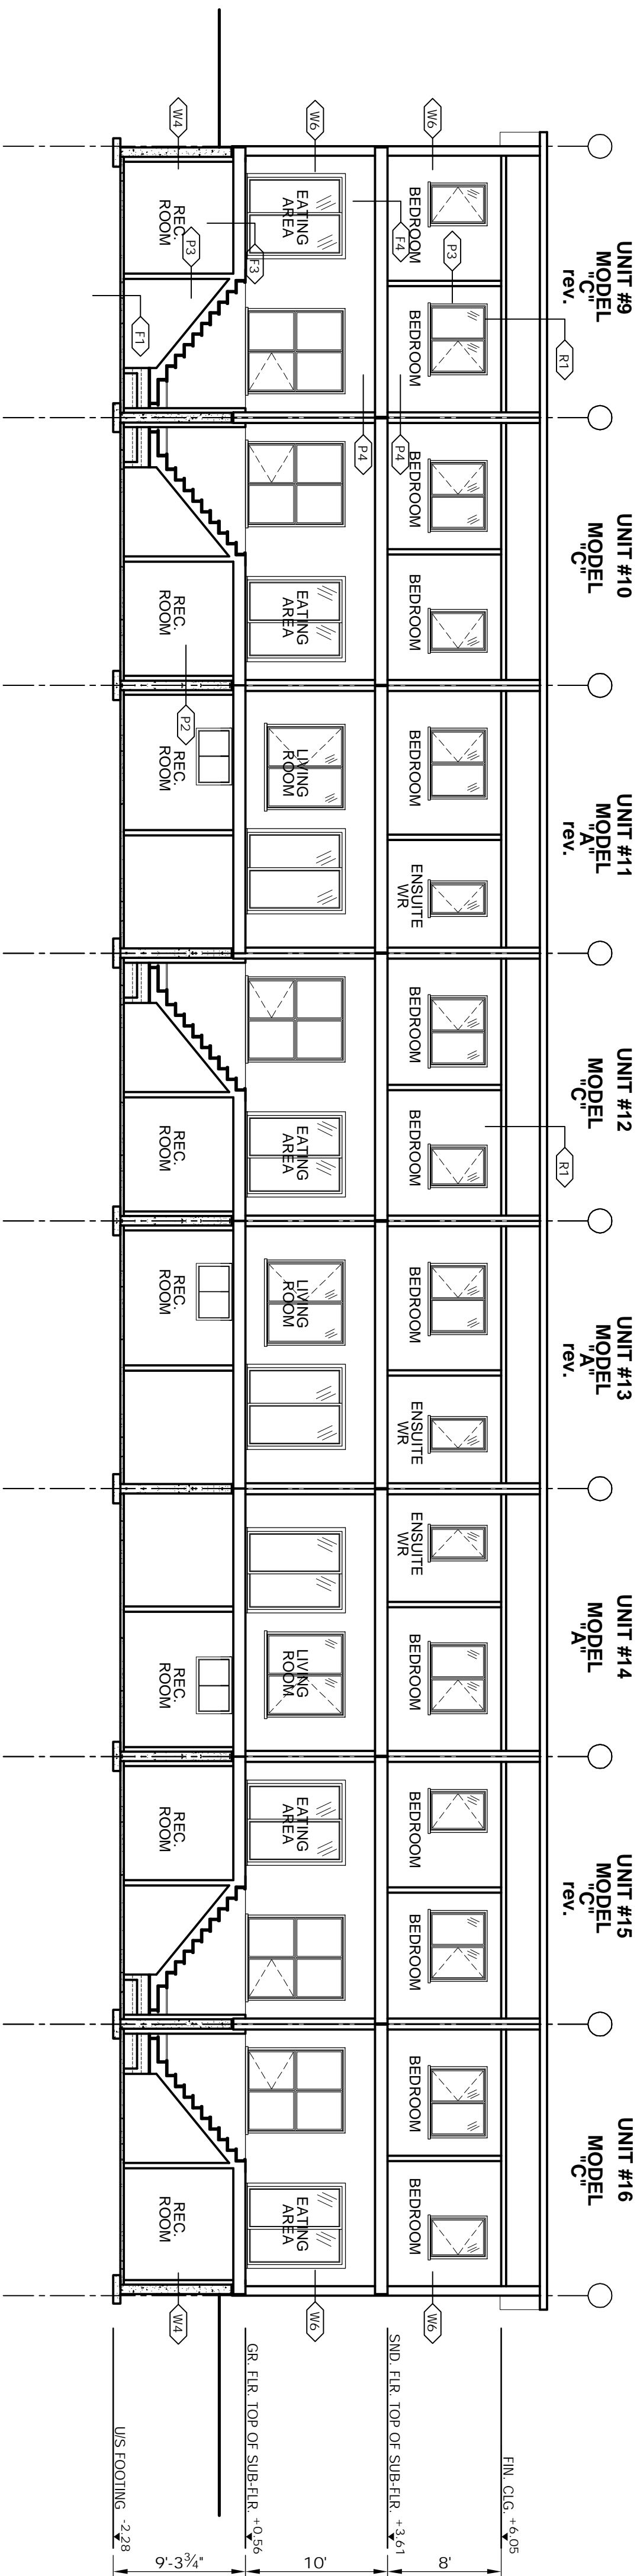

1  
BLOCK 2 - BUILDING SECTION  
SCALE: 1/8"=1'

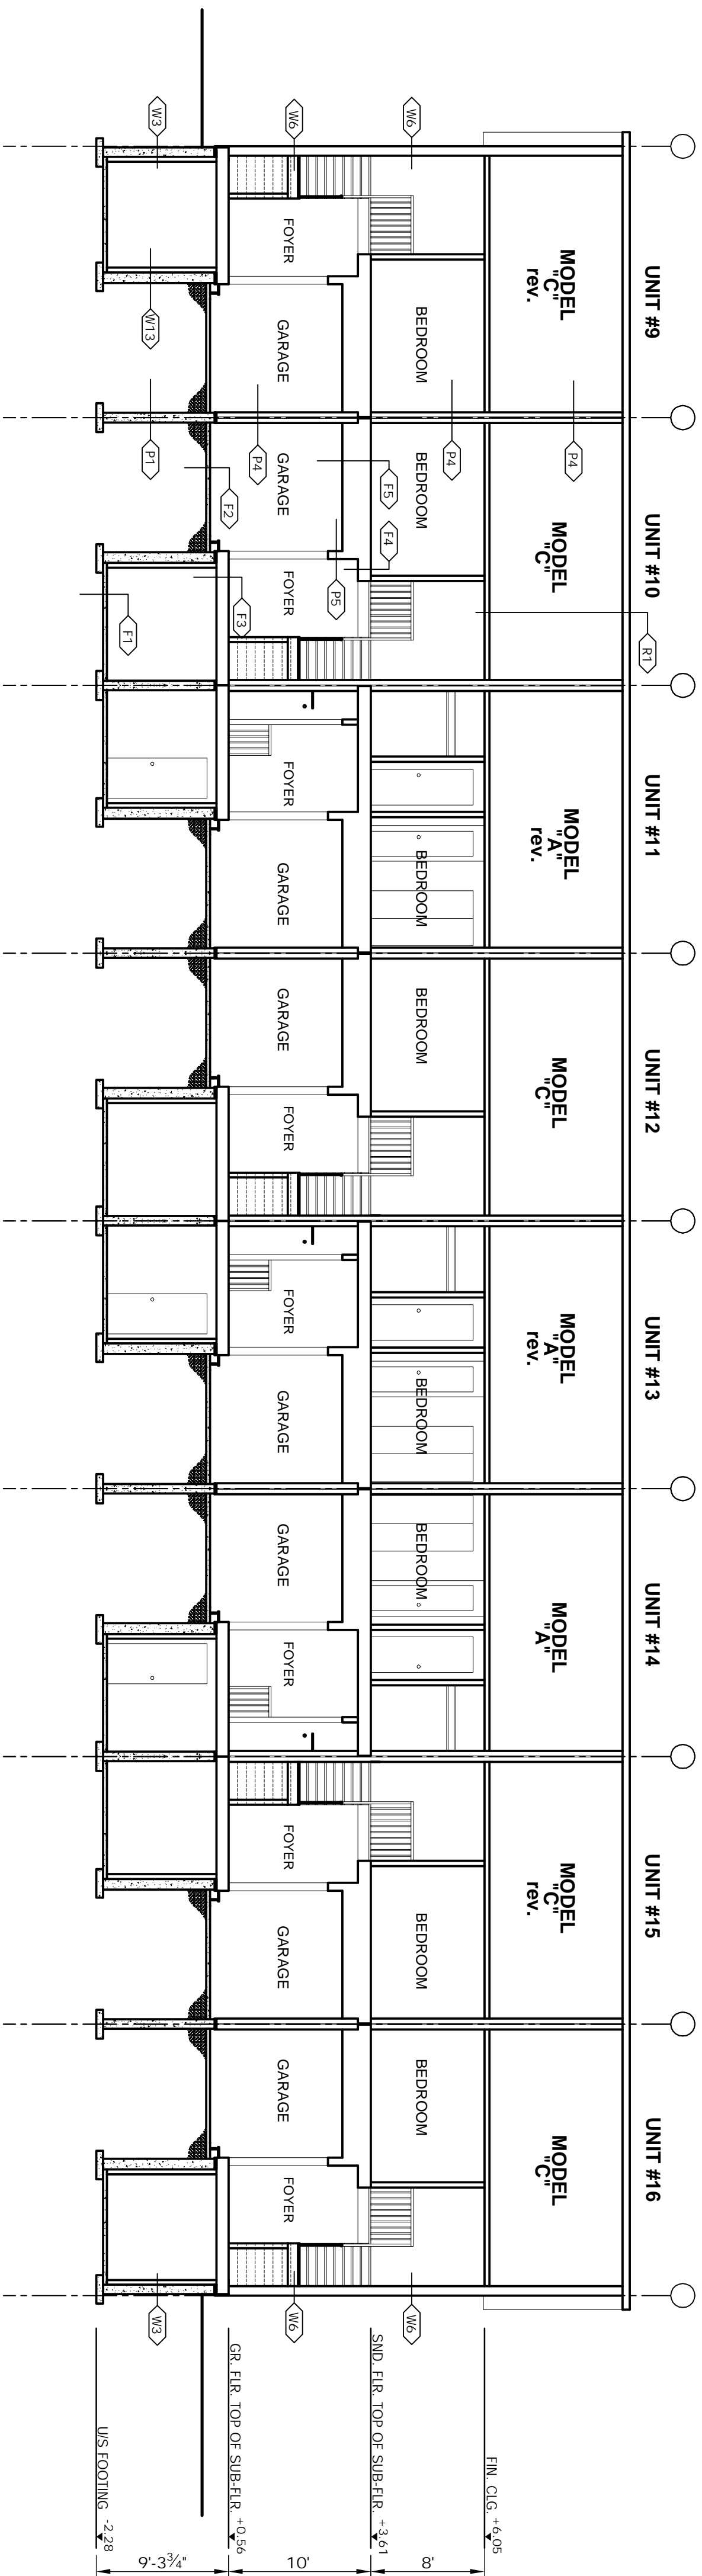

2  
BLOCK 2 - BUILDING SECTION  
SCALE: 1/8"=1'

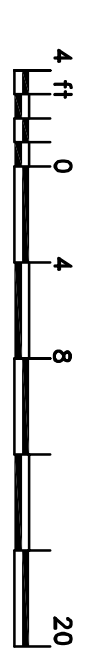

Client:

PHOENIX HOMES  
18 BENTLEY AVENUE  
OTTAWA, ONT K2E1T8  
TEL: 725-9227 FAX: 725-1235

THIS DRAWING SHALL NOT BE USED FOR CONSTRUCTION PURPOSES UNTIL SIGNED BY THE ARCHITECT

ONTARIO ASSOCIATION OF ARCHITECTS  
MORRIS MELAMED  
LICENCE 1728

PROJECT  
JOCKVALE ROAD  
TOWNHOUSE DEV.  
OTTAWA, ON

DRAWING NAME  
BLOCK 2  
BUILDING SECTIONS

DRAWN BY  
RDB

DATE  
NOV. 22, 2011

SCALE  
1/8" = 1'

DRAWING NO.  
BL2-3

JOB NO.  
967

MORRIS MELAMED  
architect - ottawa  
(613) 727-7400 FAX (613) 727-7344