



NOTES


- E & O.E.
- DO NOT SCALE DRAWINGS
- ALL DIMENSIONS TO BE VERIFIED ON SITE AND REPORT ANY ERRORS TO BUILDER.
- CHECKS IN FOUNDATION TO BE CONFIRMED ON SITE BY BUILDER BEFORE POURING OF CONCRETE FOUNDATION WALLS.
- MECHANICAL & ELECTRICAL SHALL CONFORM TO PROVINCIAL & MUNICIPAL CODES & BY-LAWS
- SITE CHECK AND VERIFY CO-ORDINATE WITH SITE FOREMAN
- CHECK WITH MANUFACTURER FOR EXACT ROUGH OPENING REQUIREMENTS FOR ALL DOORS & WINDOWS
- DIMENSIONS FOR WALLS ARE TAKEN FROM CENTERLINE OF PARTITION WALLS, EXTERIOR FACE OF EXT. WALLS, AND/OR FACE OF CONCRETE AND CONCRETE BLOCK WALLS.
- ALL MATERIALS & CONSTRUCTION TO CONFORM TO 2006 O.B.C. C.W. ALL REVISIONS.
- ALL AREA CALCULATIONS ARE DETERMINED FROM OUTSIDE SURFACE OF EXTERIOR WALLS AND CENTERLINE OF PARTITION WALLS.
- THIS DRAWING SHALL NOT BE USED FOR CONSTRUCTION PURPOSES UNLESS SIGNED AND SCALED BY THE ARCHITECT.

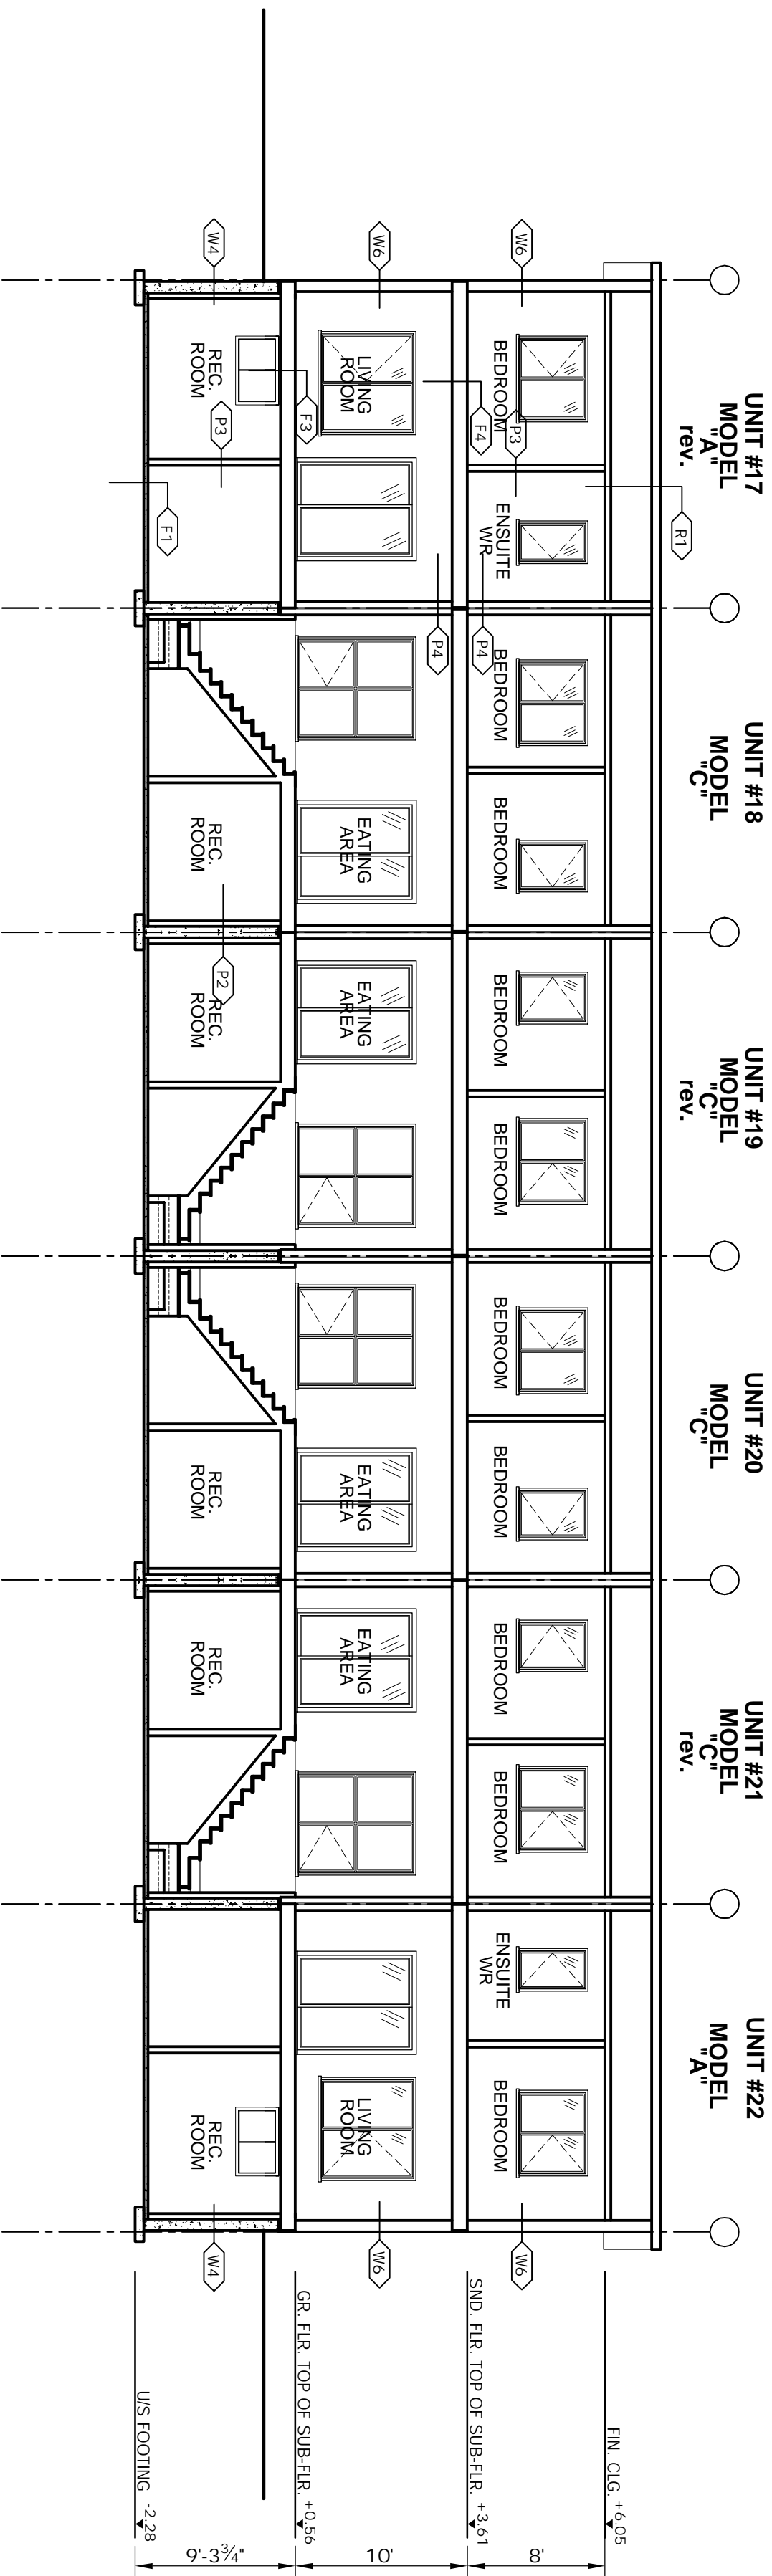


1 BLOCK 3 - BUILDING SECTION
BL3-3 SCALE: 1/8"=1'

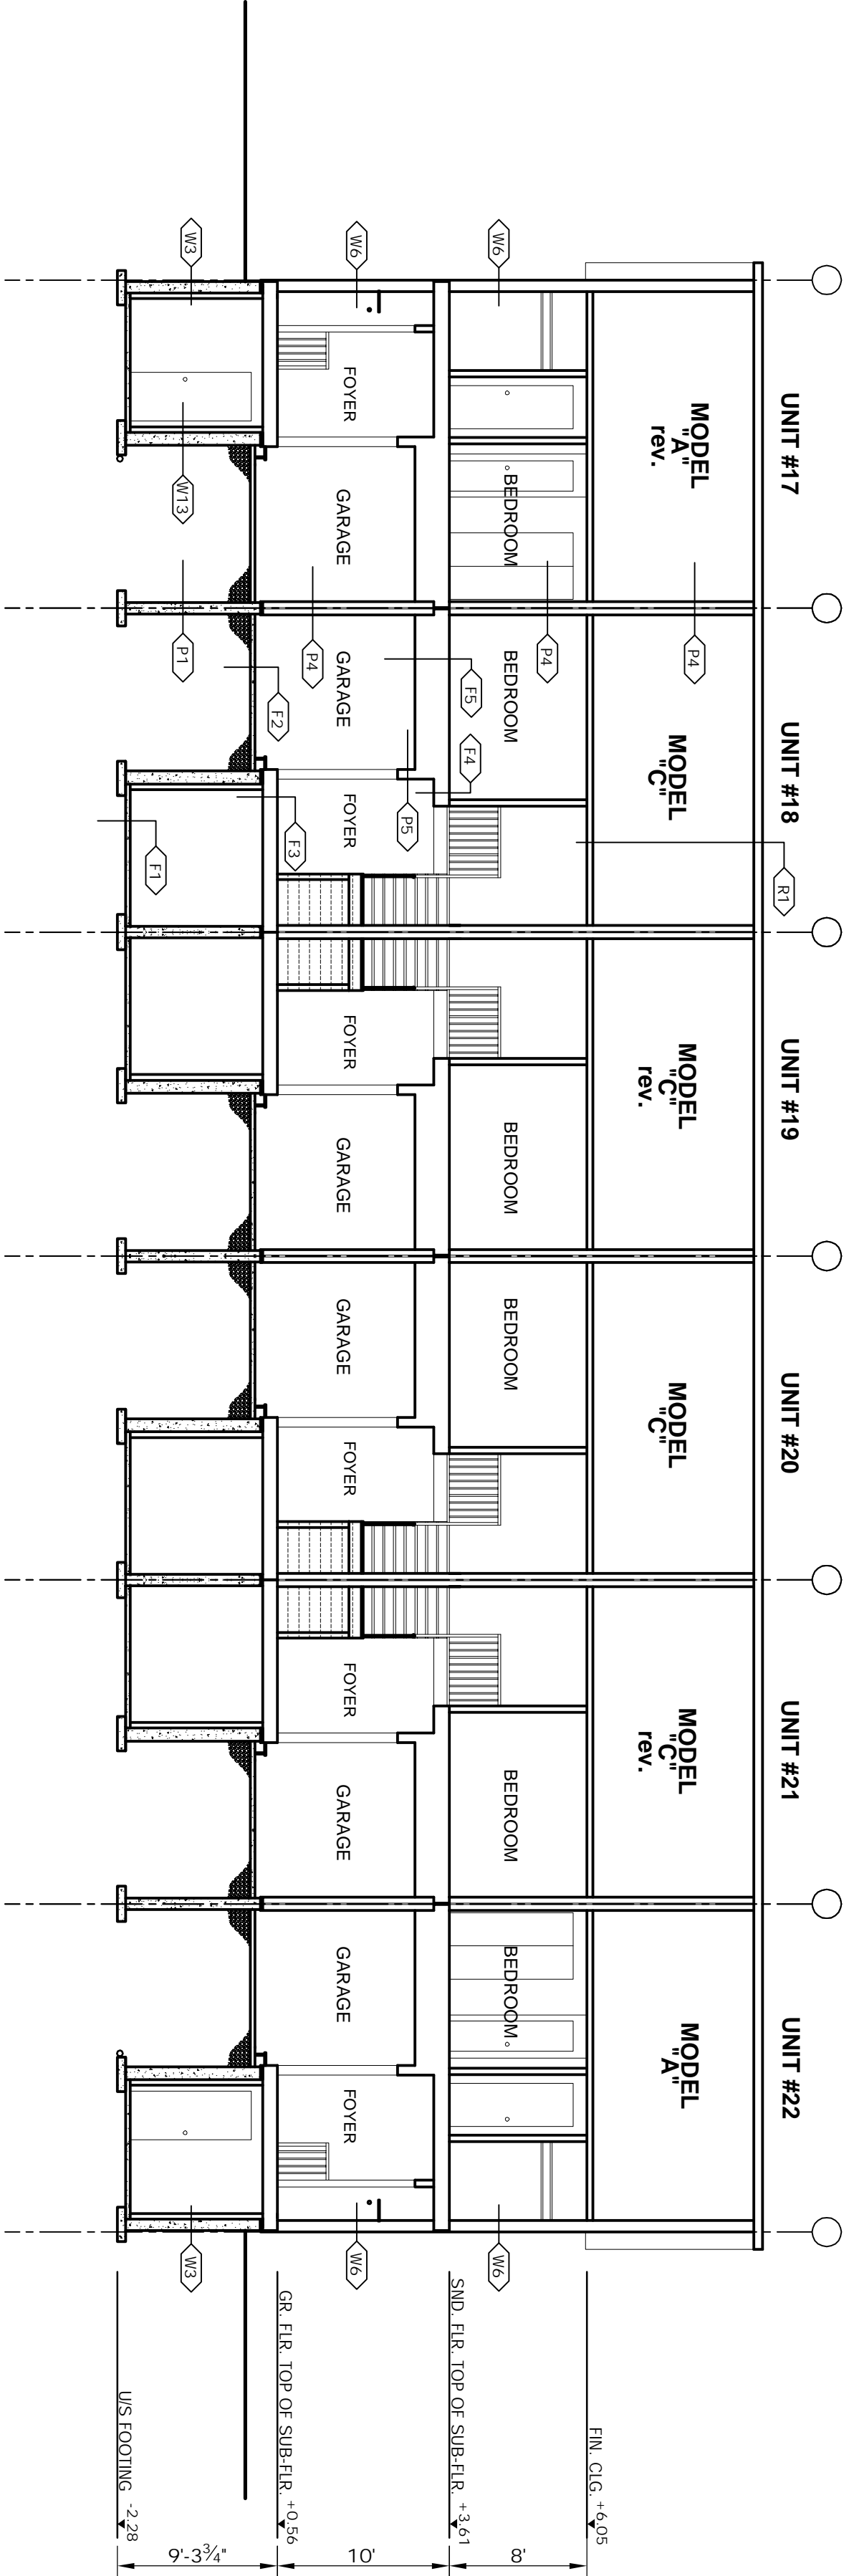


2 BLOCK 3 - BUILDING SECTION
BL3-3 SCALE: 1/8"=1'

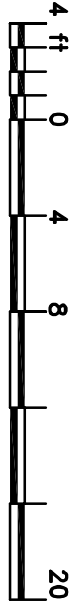

Client:



PHOENIX HOMES
48 BENTLEY AVENUE
OTTAWA, ONT K2E5T8
TEL: (725) 922-7740 FAX: (725) 2235



ONTARIO ASSOCIATION OF ARCHITECTS
MORRIS MELAMED
LICENCE 1978

PROJECT
**JOCKVALE ROAD
TOWNHOUSE DEV.**
OTTAWA, ON

BLOCK 3
BUILDING SECTIONS

DRAWN BY RDB	DATE NOV. 22, 2011
SCALE 1/8" = 1'	DRAWING NO. BL3-3
JOB NO. 967	

MORRIS MELAMED
architect - ottawa
(613) 727-7400 FAX (613) 727-7344