



NOTES

- E. & O. E.
- DO NOT SCALE DRAWINGS
- ALL DIMENSIONS TO BE VERIFIED ON SITE AND REPORT ANY ERRORS TO BUILDER.
- CHECKS IN FOUNDATION TO BE CONFORMED ON SITE BY BUILDER BEFORE POURING OF CONCRETE FOUNDATION WALLS.
- MECHANICAL & ELECTRICAL SHALL CONFORM TO PROVINCIAL & MUNICIPAL CODES & BY-LAWS
- SITE CHECK AND VERIFY CO-ORDINATE WITH SITE FOREMAN
- CHECK WITH MANUFACTURER FOR EXACT ROUGH OPENING REQUIREMENTS FOR ALL DOORS & WINDOWS
- DIMENSIONS FOR WALLS ARE TAKEN FROM CENTERLINE OF PARTITION WALLS, EXTERIOR FACE OF EXT. WALLS, AND/OR FACE OF CONCRETE AND CONCRETE BLOCK WALLS.
- ALL MATERIALS & CONSTRUCTION TO CONFORM TO 2006 O.B.C. C.M. ALL REVISIONS.
- ALL AREA CALCULATIONS ARE DETERMINED FROM OUTSIDE SURFACE OF EXTERIOR WALLS AND CENTERLINE OF PARTITION WALLS.
- THIS DRAWING SHALL NOT BE USED FOR CONSTRUCTION PURPOSES UNLESS SIGNED AND SCALED BY THE ARCHITECT.

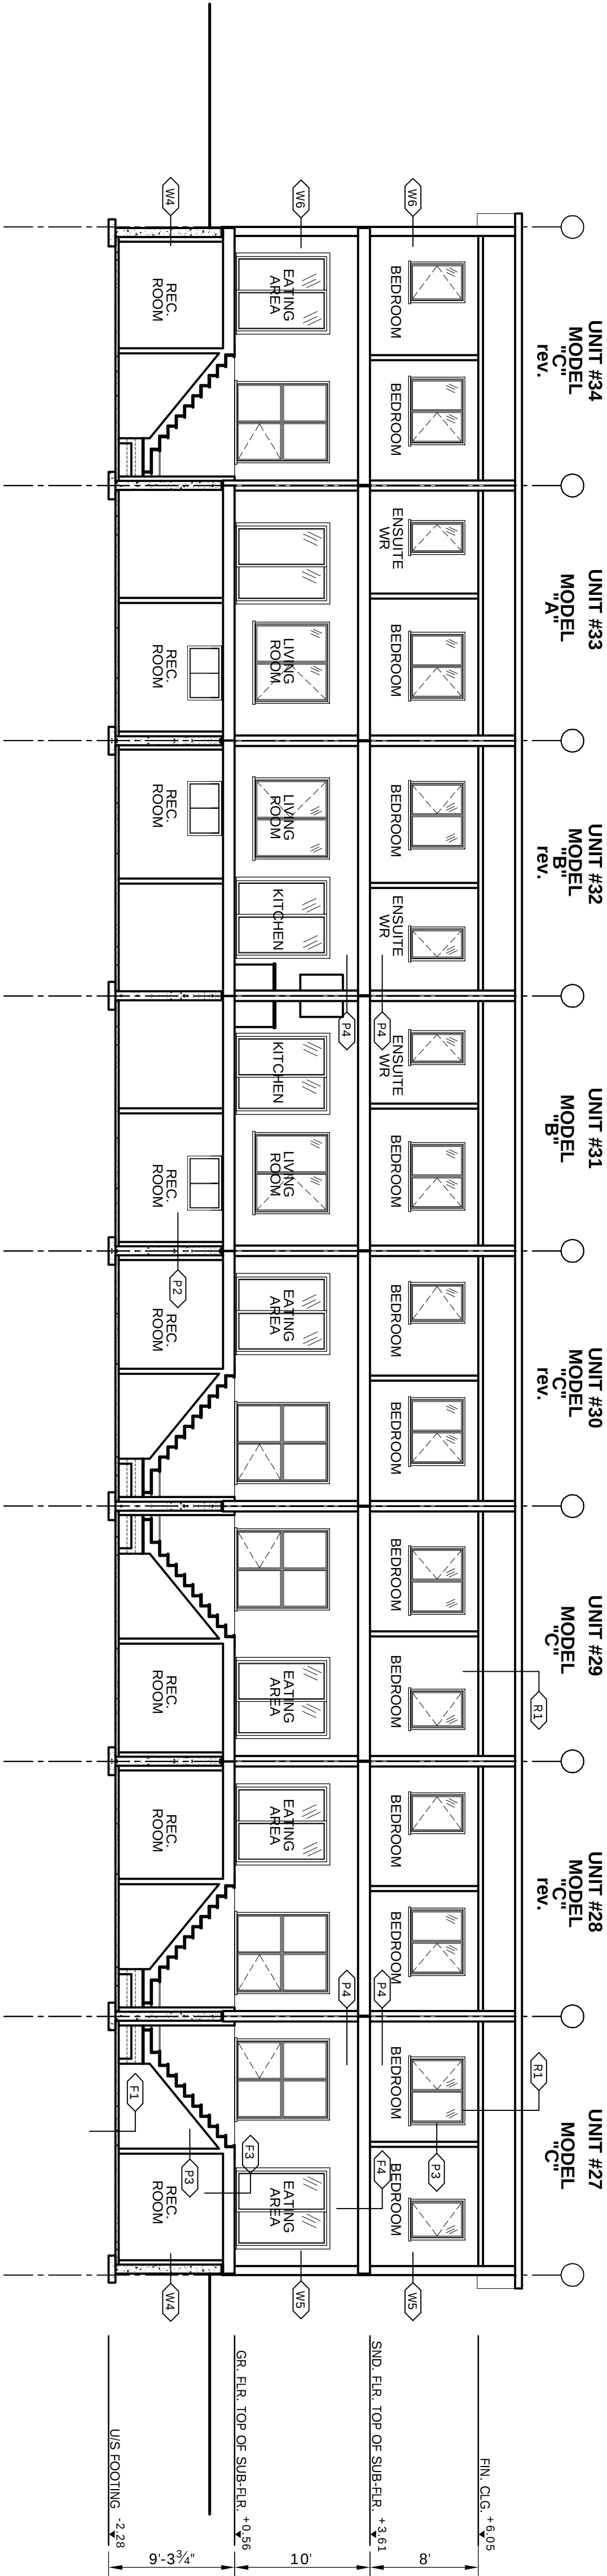


1 BLOCK 5 - BUILDING SECTION

BL5-3 SCALE: 1/8"=1'

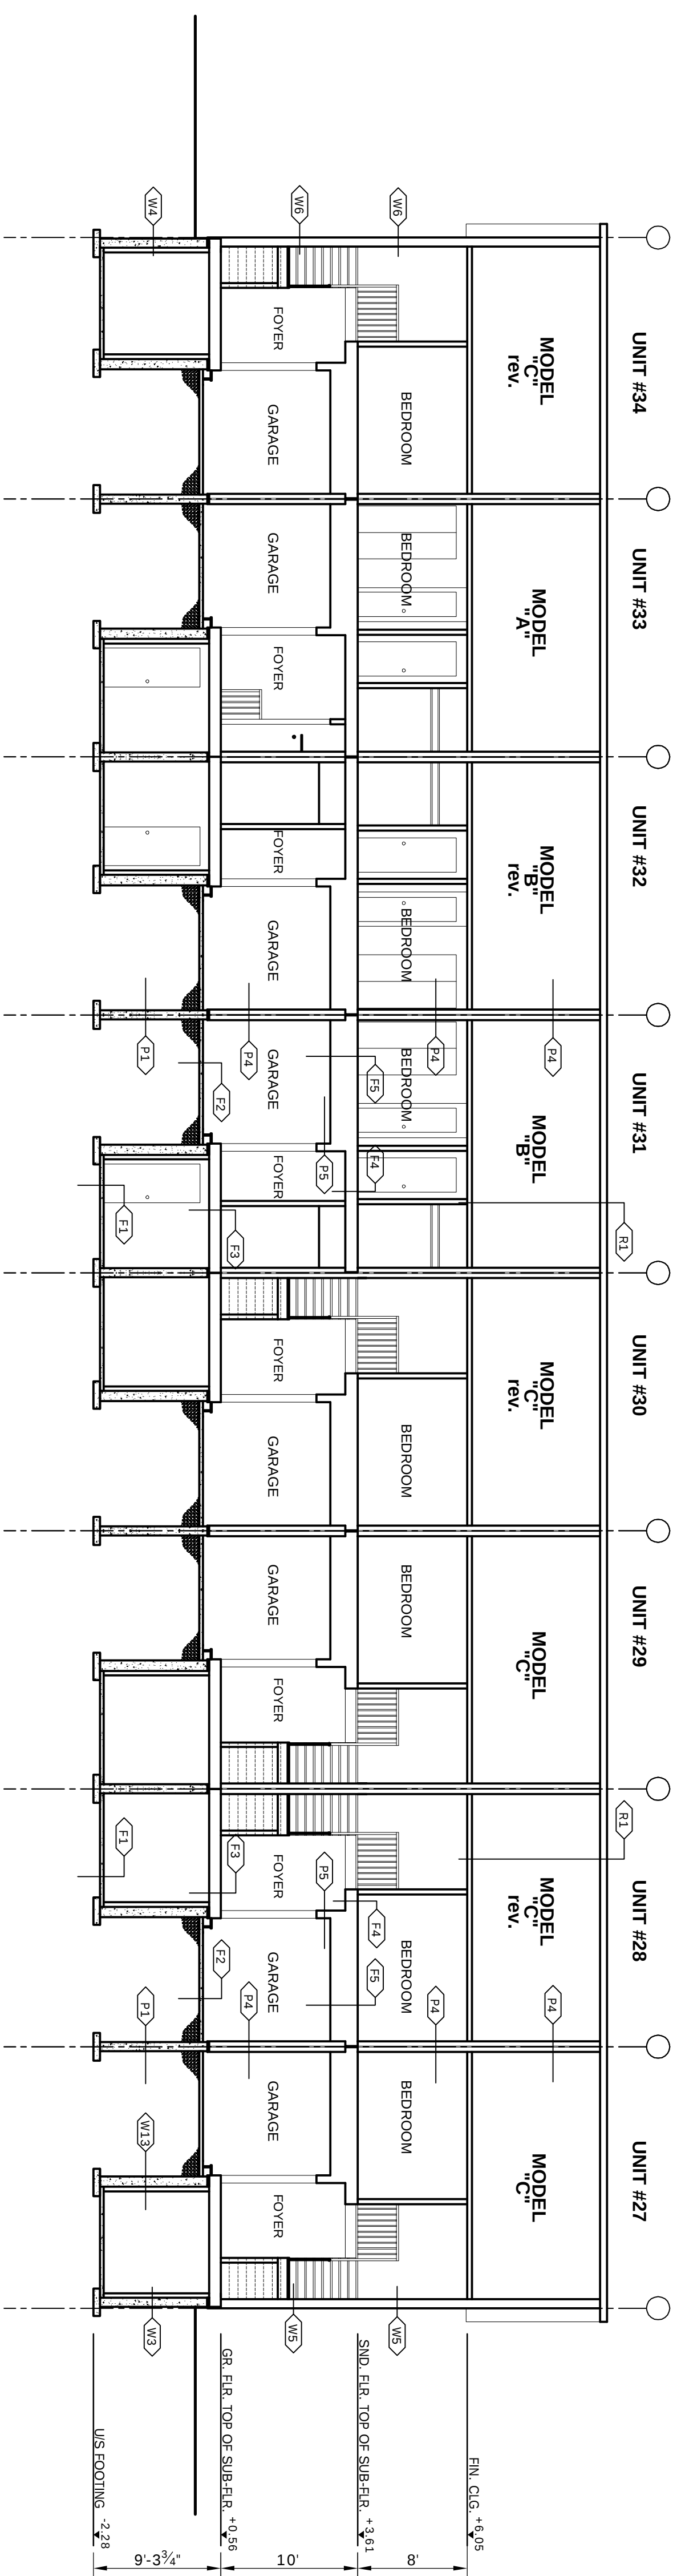

2 BLOCK 5 - BUILDING SECTION

BL5-3 SCALE: 1/8"=1'

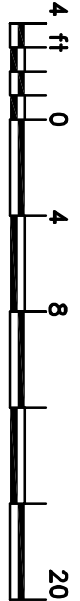

Client:

PHOENIX HOMES
18 BENTLEY AVENUE
OTTAWA, ONT K2E7R8
TEL: (725) 9227 FAX: (725) 2235

ONTARIO ASSOCIATION OF ARCHITECTS
MORRIS MELAMED
LICENCE 17728

1	NOV 25/14	ISSUED FOR REVIEW
2	JUL 12/12	REVISED
3	AUG 20/12	ISSUED FOR PERMIT
4	APR 25/13	UNIT TYPES CHANGED AS PER OWNER
NO	DATE	REVISION

DO NOT SCALE THIS DRAWINGS - READ DIMENSIONS ONLY

THIS DRAWING SHALL NOT BE USED FOR CONSTRUCTION PURPOSES UNTIL SIGNED BY THE ARCHITECT

Client:

PHOENIX HOMES
18 BENTLEY AVENUE
OTTAWA, ONT K2E7R8
TEL: (725) 9227 FAX: (725) 2235

ONTARIO ASSOCIATION OF ARCHITECTS
MORRIS MELAMED
LICENCE 17728

PROJECT
JOCKVALE ROAD
TOWNHOUSE DEV.
OTTAWA, ON

DRAWING NAME
BLOCK 5
BUILDING SECTIONS

DRAWN BY RDB	DATE NOV. 22, 2011
SCALE 1/8" = 1'	DRAWING NO. BL5-3
JOB NO. 967	

MORRIS MELAMED
architect - ottawa
(613) 727-7400 FAX (613) 727-7334