

NOTES

E. & O.E.

DO NOT SCALE DRAWINGS

ALL DIMENSIONS TO BE VERIFIED ON SITE AND REPORT ANY ERRORS TO BUILDER

CHECKS IN FOUNDATION TO BE CONFIRMED ON SITE BY BUILDER BEFORE POURING OF CONCRETE FOUNDATION WALLS

MECHANICAL & ELECTRICAL SHALL CONFORM TO PROVINCIAL & MUNICIPAL CODES & BY-LAWS

SITE CHECK AND VERIFY CO-ORDINATE WITH SITE FOREMAN

CHECK WITH MANUFACTURER FOR EXACT ROUGH OPENING REQUIREMENTS FOR ALL DOORS & WINDOWS


DIMENSIONS FOR WALLS ARE TAKEN FROM CENTRELINE OF PARTITION WALLS, EXTERIOR FACE OF EXT. WALLS, AND/OR FACE OF CONCRETE AND CONCRETE BLOCK WALLS.

ALL MATERIALS & CONSTRUCTION TO CONFORM TO 2006 O.B.C. OR ALL REVISIONS.

ALL AREA CALCULATIONS ARE DETERMINED FROM OUTSIDE WALLS.


SURFACE OF EXTERIOR WALLS AND CENTRELINE OF PARTITION WALLS.

THIS DRAWING SHALL NOT BE USED FOR CONSTRUCTION PURPOSES UNLESS SIGNED AND SEALED BY THE ARCHITECT.

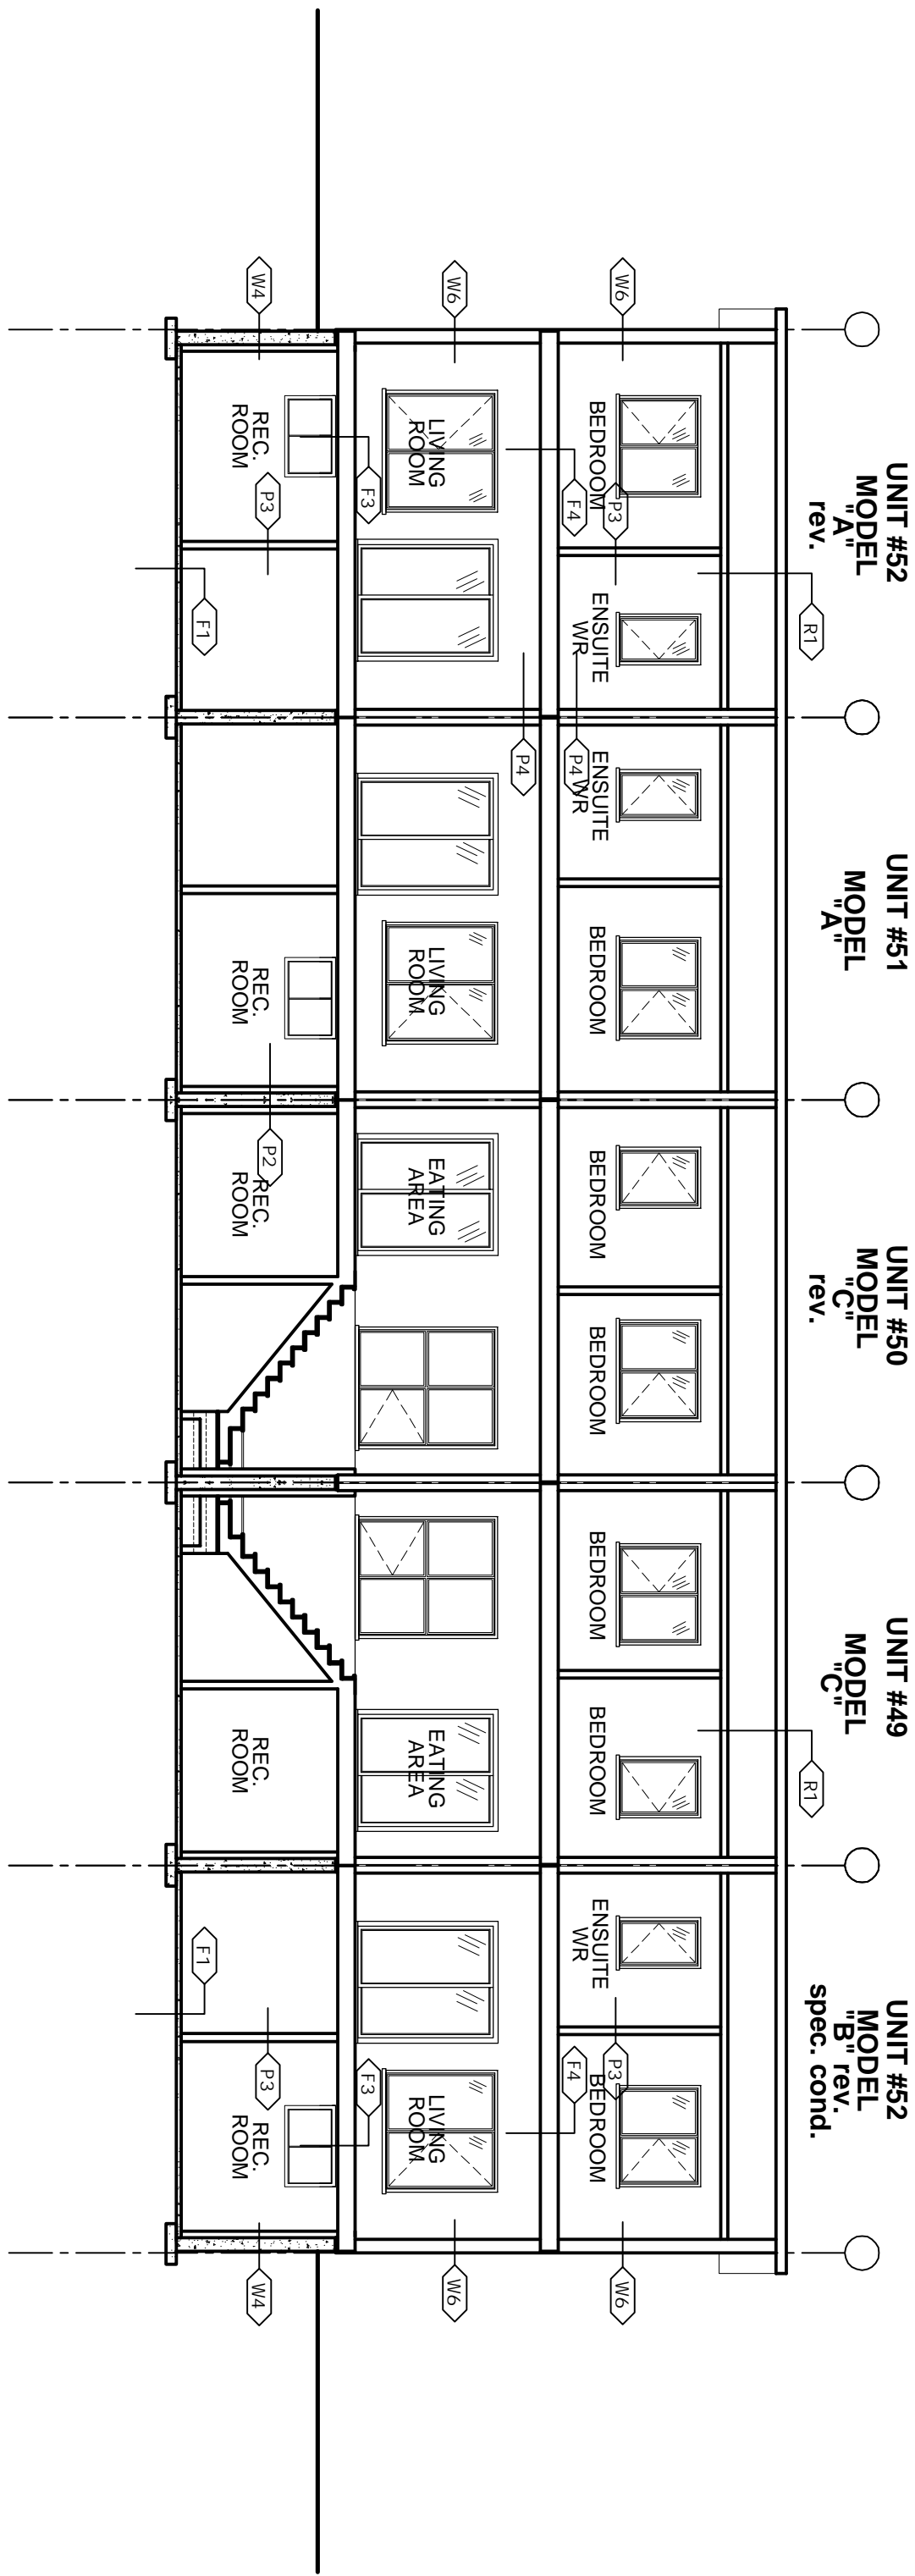

1 BLOCK 8 - BUILDING SECTION

BL8-3 SCALE: 1/8"=1'

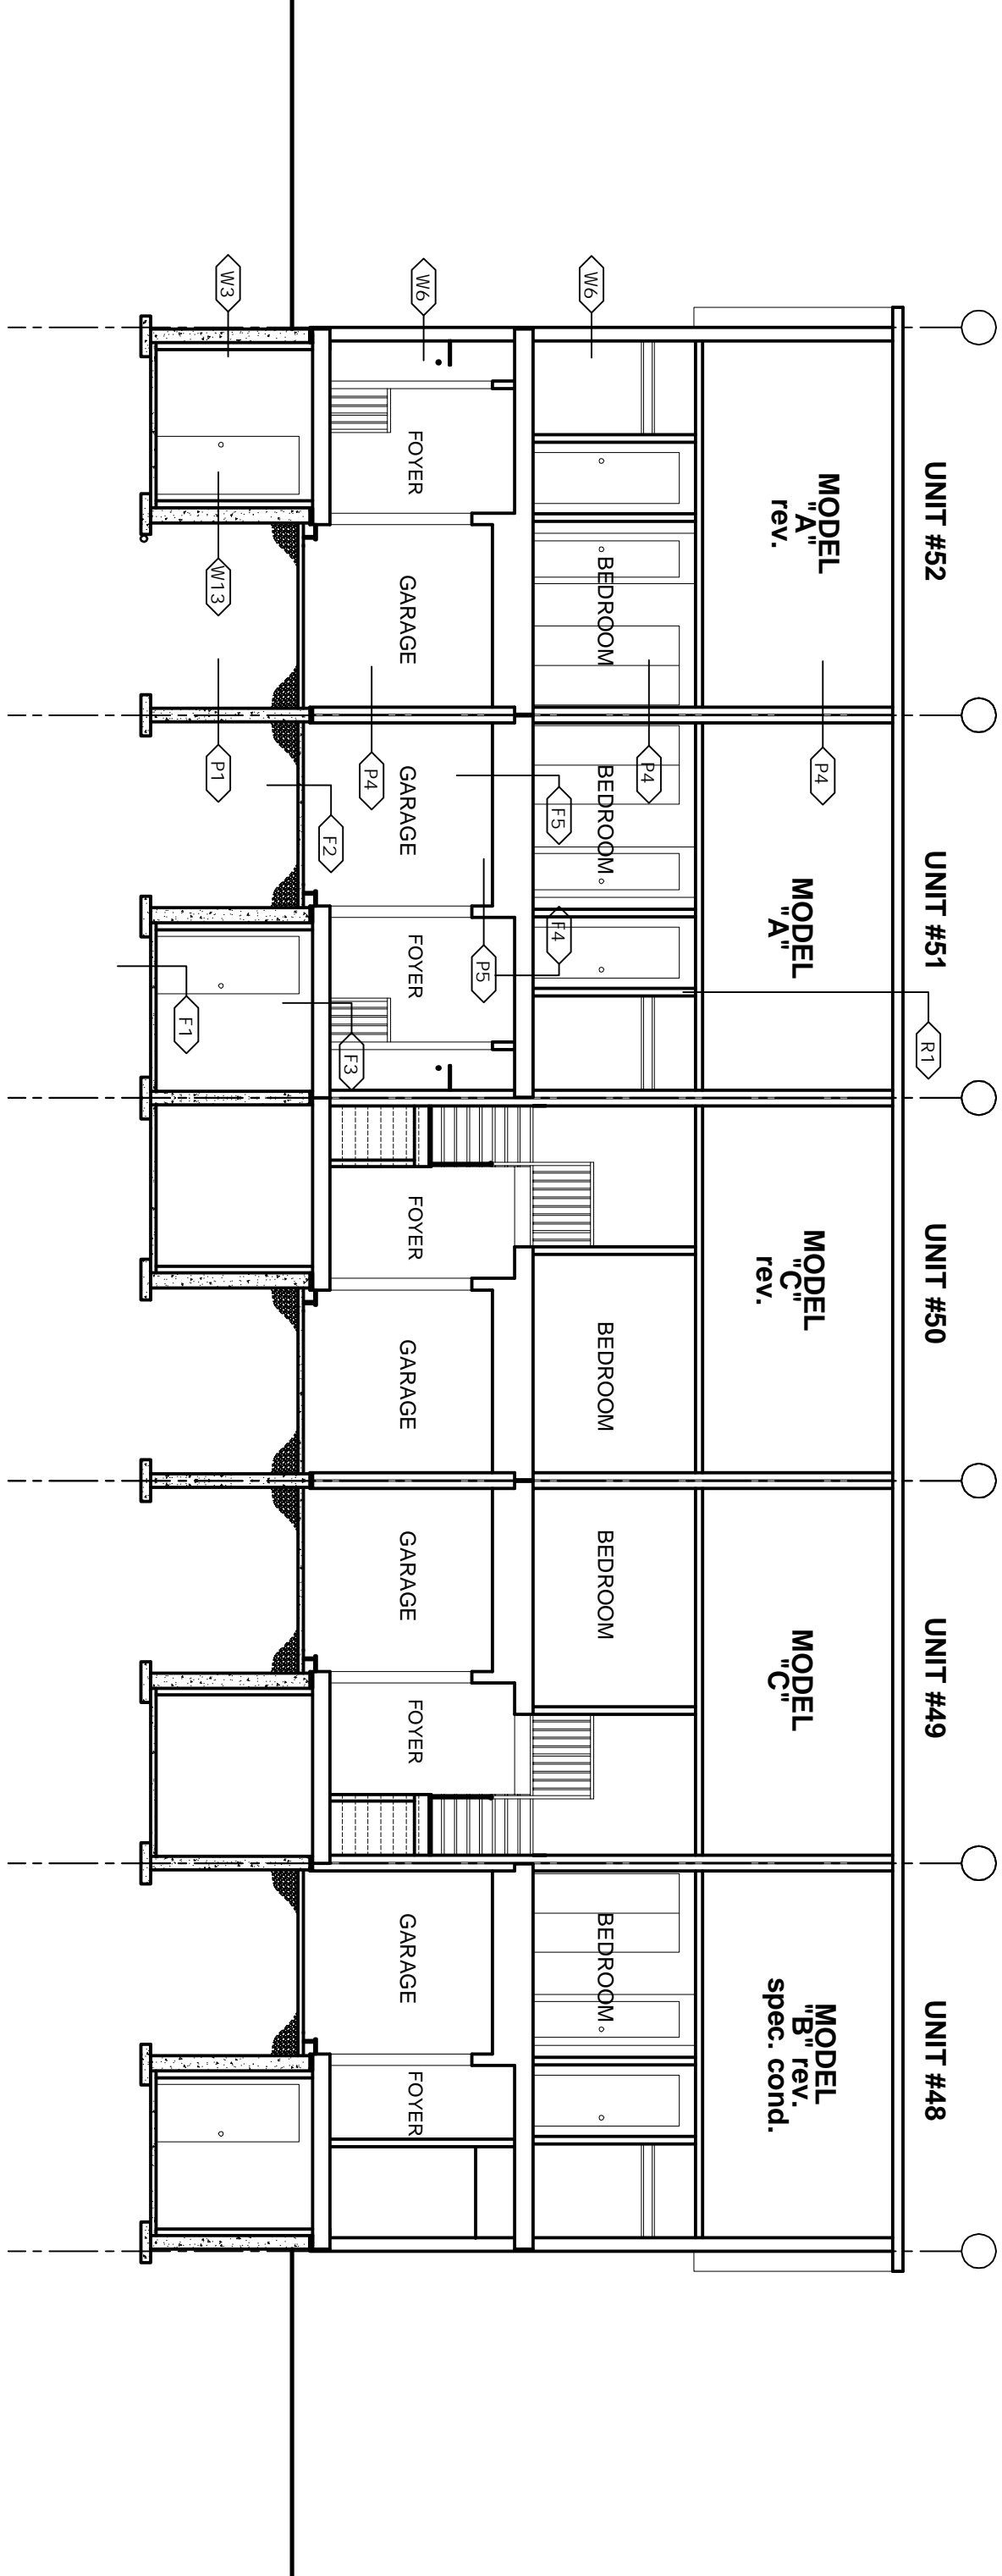

2 BLOCK 8 - BUILDING SECTION

BL8-3 SCALE: 1/8"=1'



Client:



PHOENIX HOMES
18 BENTLEY AVENUE
OTTAWA, ONTARIO K2N 2Z5
TEL: 727-3927 FAX: 727-3235



ONTARIO ASSOCIATION OF ARCHITECTS
MORRIS MELAMED
LICENSED ARCHITECT
1978

PROJECT

JOCKVALE ROAD
TOWNHOUSE DEV.
OTTAWA, ON

DRAWING NAME

BLOCK 8
BUILDING SECTIONS

DRAWN BY

RDB

DATE

NOV. 22, 2011

SCALE

1/8" = 1'

DRAWING NO.

BL8-3

MORRIS MELAMED

architect - ottawa

(613) 727-7400 FAX (613) 727-7334