



SITE COPY

City of Ottawa

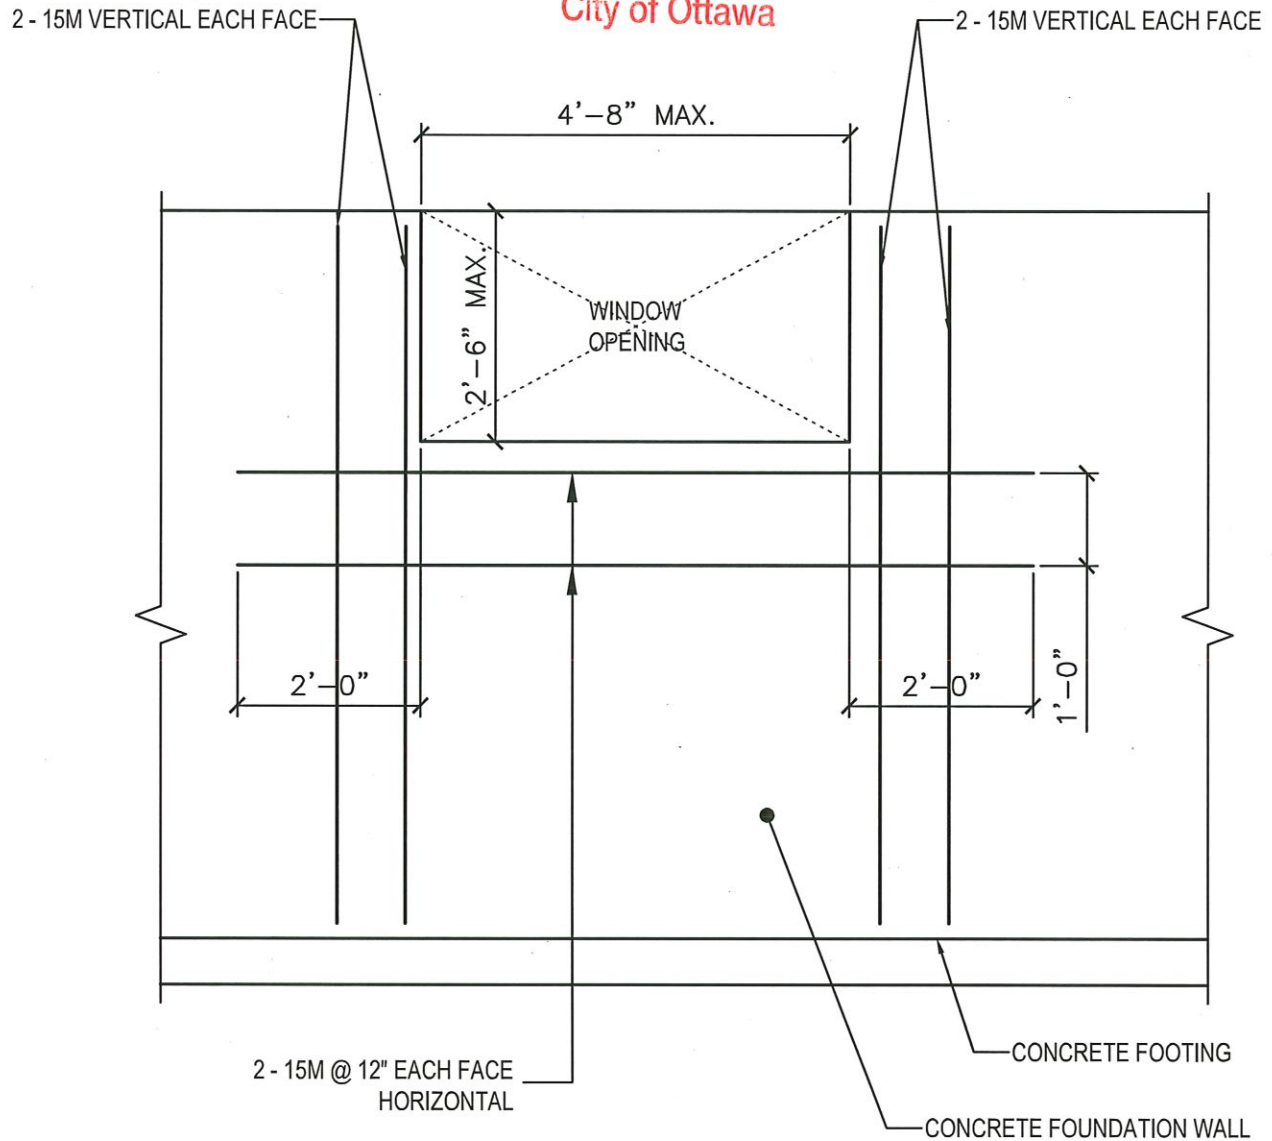

DETAIL FOR WINDOW OPENINGS > 3'-11"

SCALE: 1/2" = 1'-0"

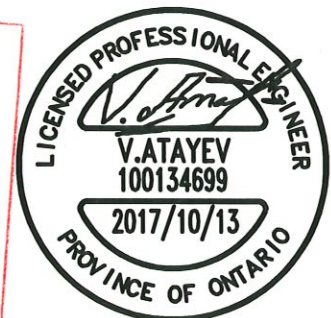

1	2017/10/13	ISSUED FOR REVIEW
DESIGN BY ATA ENGINEERING INC. 254 Friel Street Office: (613) 789-0261 Ottawa, ON K1N 7V9 Email: eng@ataengineering.ca		

PROJECT NAME PHOENIX HOMES

DRAWING TITLE DETAIL FOR WINDOW OPENINGS > 3'-11"

CHECKED BY	V.A.	SCALE AS NOTED
DRAWN BY	V.A.	DATE 2017/10/13
PROJECT #	17-051	DRAWING #
		SK-03