


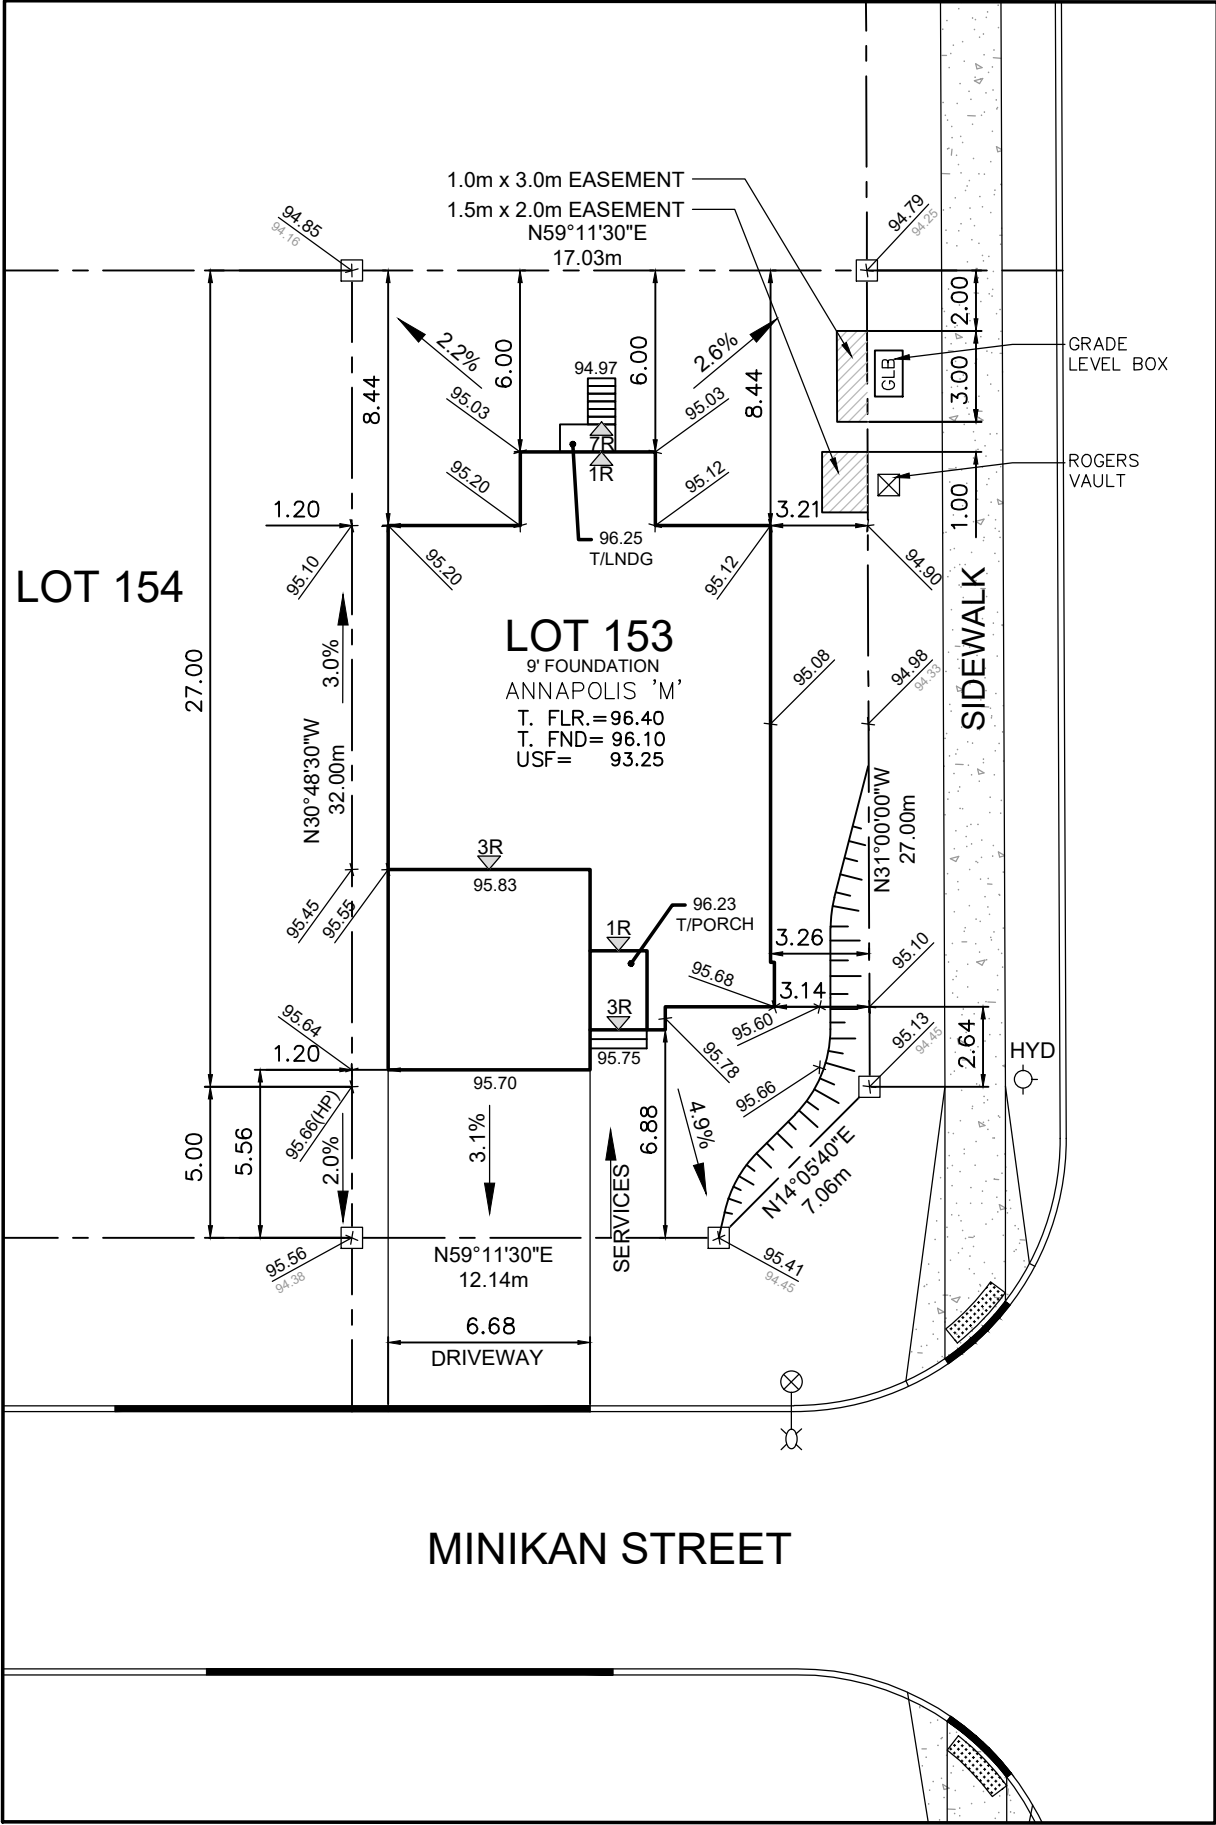

Owner/Applicant <u>DCR/PHOENIX HOMES</u>			LOT 153 SITE/GRADING PLAN PATHWAYS
Telephone # <u>723-9227</u> Plan # <u>4M- 1617</u> Project name: <u>PATHWAYS</u> Civic Address: <u>172 MINIKAN STREET</u> House model: <u>ANNAPOLIS 'M'</u>			
Bldg. Ht. <u> </u> m Lot coverage <u>42.7</u> % Scale <u>1:250</u> Sod Area <u>480</u> m² Asphalt Area <u>75</u> m²		INDIVIDUAL LOT GRADING REVIEW SUMMARY FOR SITED HOUSE AS COMPARED WITH OVERALL SUBDIVISION PLAN	
CHECKED/APPROVED BY: T.L.MAK ENG.			
		NOTE: THIS PLAN IS NOT A SURVEY PLAN OR SUBDIVISION PLAN WITHIN THE MEANING OF PLANNING ACT.	
		THIS PLAN IS FOR REFERENCE ONLY AND IS PRELIMINARY IN NATURE, ALL DIMENSIONS SHOWN ARE APPROXIMATE. E,O&E.	