


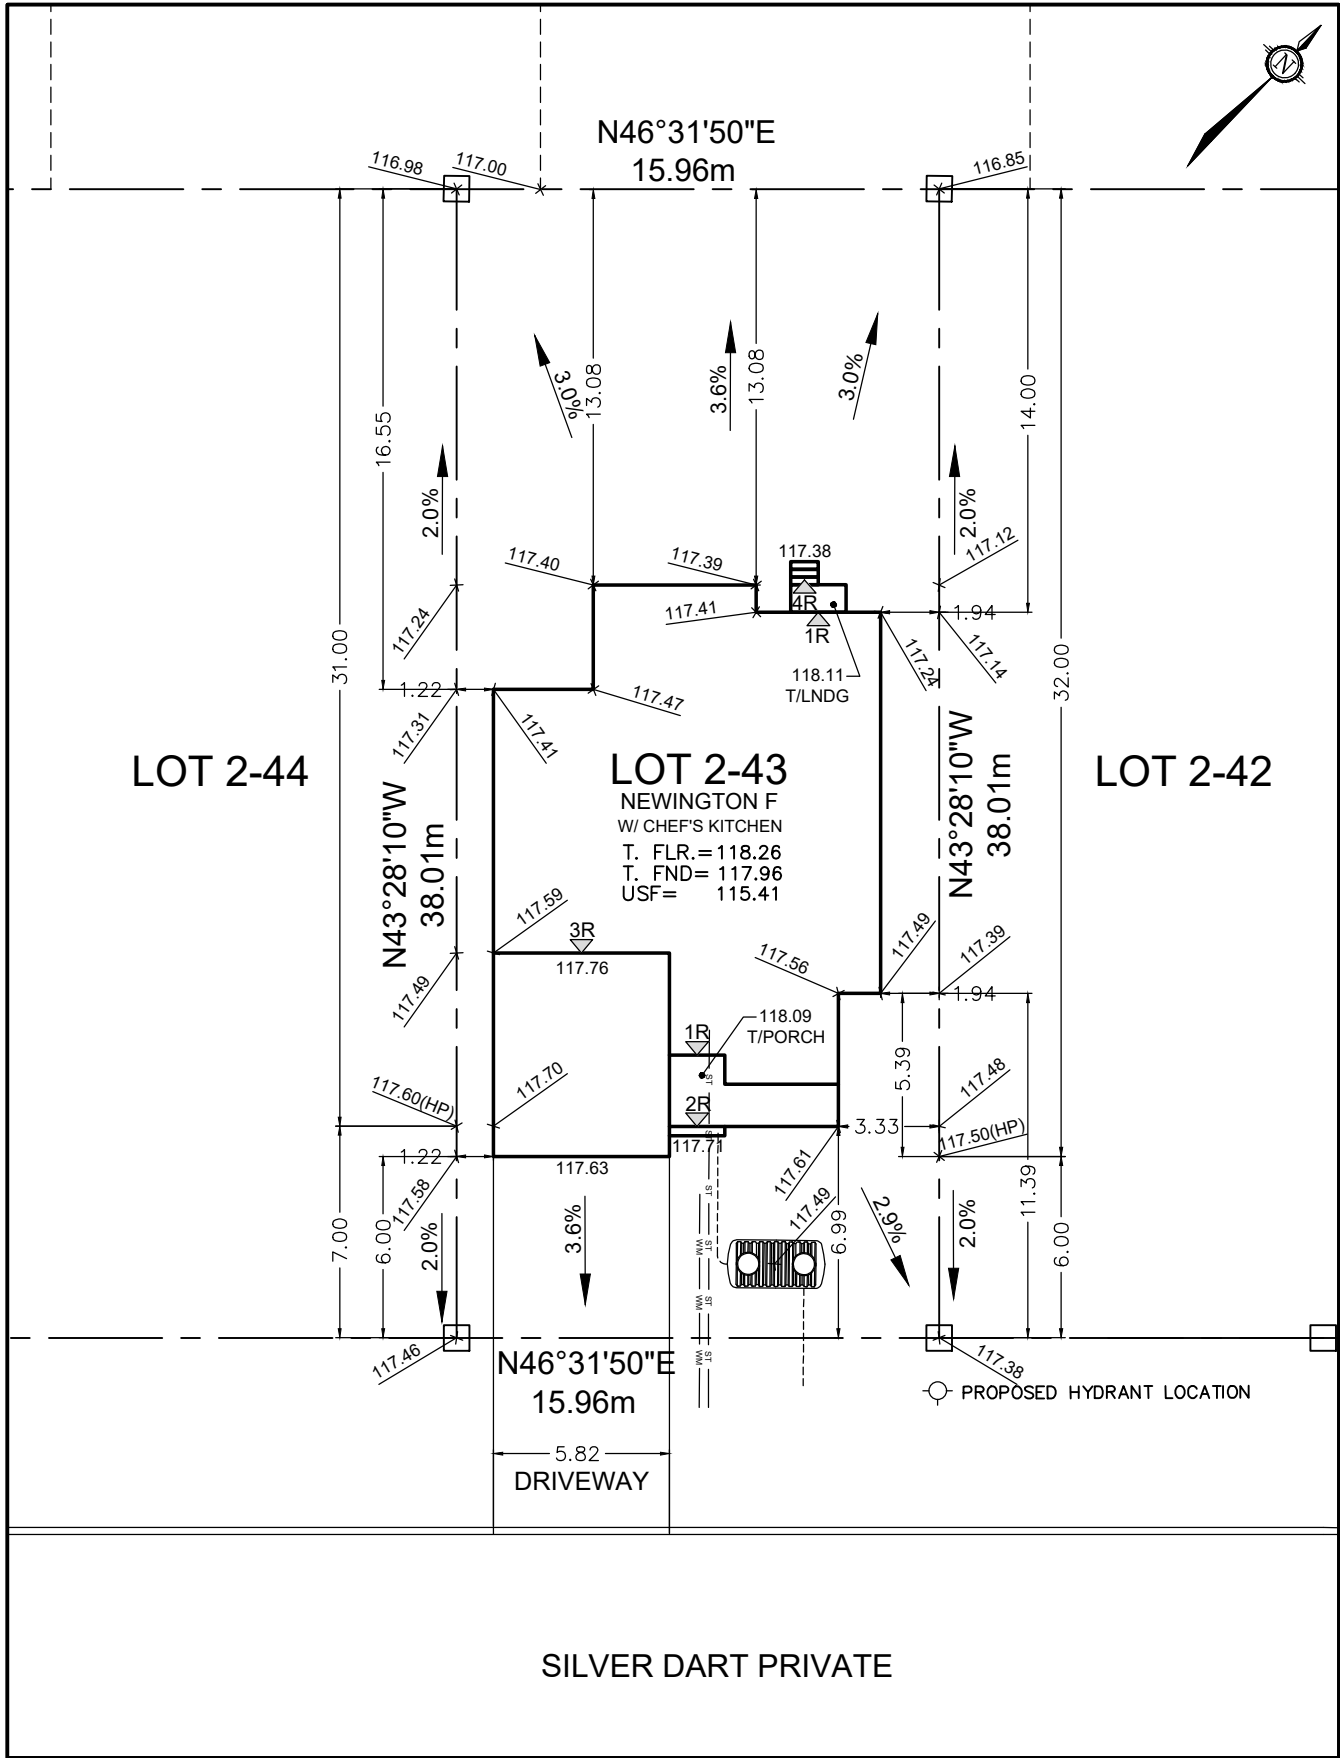

Owner/Applicant DCR/PHOENIX HOMES Telephone #723-9227 Plan #TBD Project name: DIAMONDVIEW ESTATES Civic Address: 1946 CESSNA PRIV. House model: NEWINGTON F		 LOT2-43 SITE/GRADING PLAN DIAMONDVIEW ESTATES	
INDIVIDUAL LOT GRADING REVIEW SUMMARY FOR SITED HOUSE AS COMPARED WITH OVERALL SUBDIVISION PLAN			
Bldg. Ht. _____m Lot coverage _____4.7_____% Scale _____1: 250 Sod Area _____421____m² Asphalt Area _____72____m²		NOTE: THIS PLAN IS NOT A SURVEY PLAN OR SUBDIVISION PLAN WITHIN THE MEANING OF PLANNING ACT.	
CHECKED/APPROVED BY: T.L.MAK ENG.		THIS PLAN IS FOR REFERENCE ONLY AND IS PRELIMINARY IN NATURE, ALL DIMENSIONS SHOWN ARE APPROXIMATE. E,O&E.	