



GENERAL NOTES:

- Any deviation from the drawings, without written authorization from the engineer, is not permitted.
- Materials:
Concrete: Footings=20MPa, Foundation Walls=20Mpa + 5-7% Air; Reinforcement: $F_y = 400 \text{ MPa}$

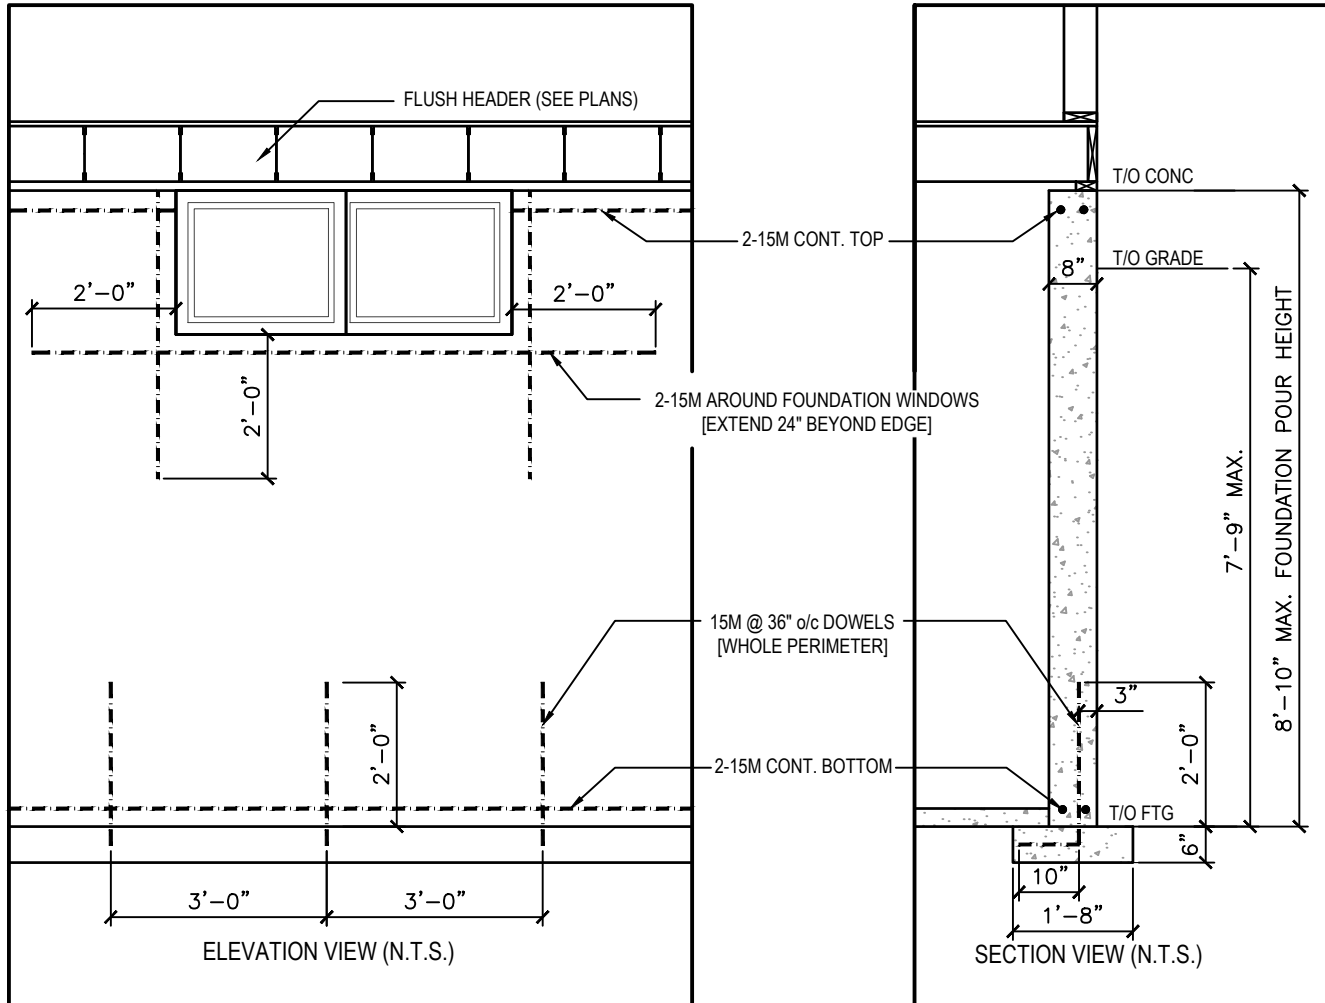

9' FOUNDATION REINFORCING DETAILS

SCALE: 3/8"=1'-0"

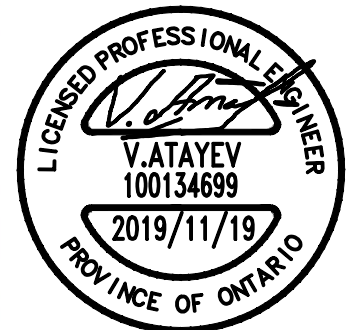

1	2019/11/19	ISSUED FOR CLIENT REVIEW

DESIGN BY

ATA ENGINEERING INC.

H2-130 Terence Matthews Cres. Office: 613-271-0899
 Kanata, ON, K2M 0J1 Email: eng@ATAengineering.ca

PROJECT NAME PHOENIX HOMES

DRAWING TITLE 9' FOUNDATION WALL
 REINFORCING DETAILS

CHECKED BY V.A. SCALE AS NOTED
 DRAWN BY A.I. DATE 2019/11/19

PROJECT #
 17-051

DRAWING #
 SK-09