


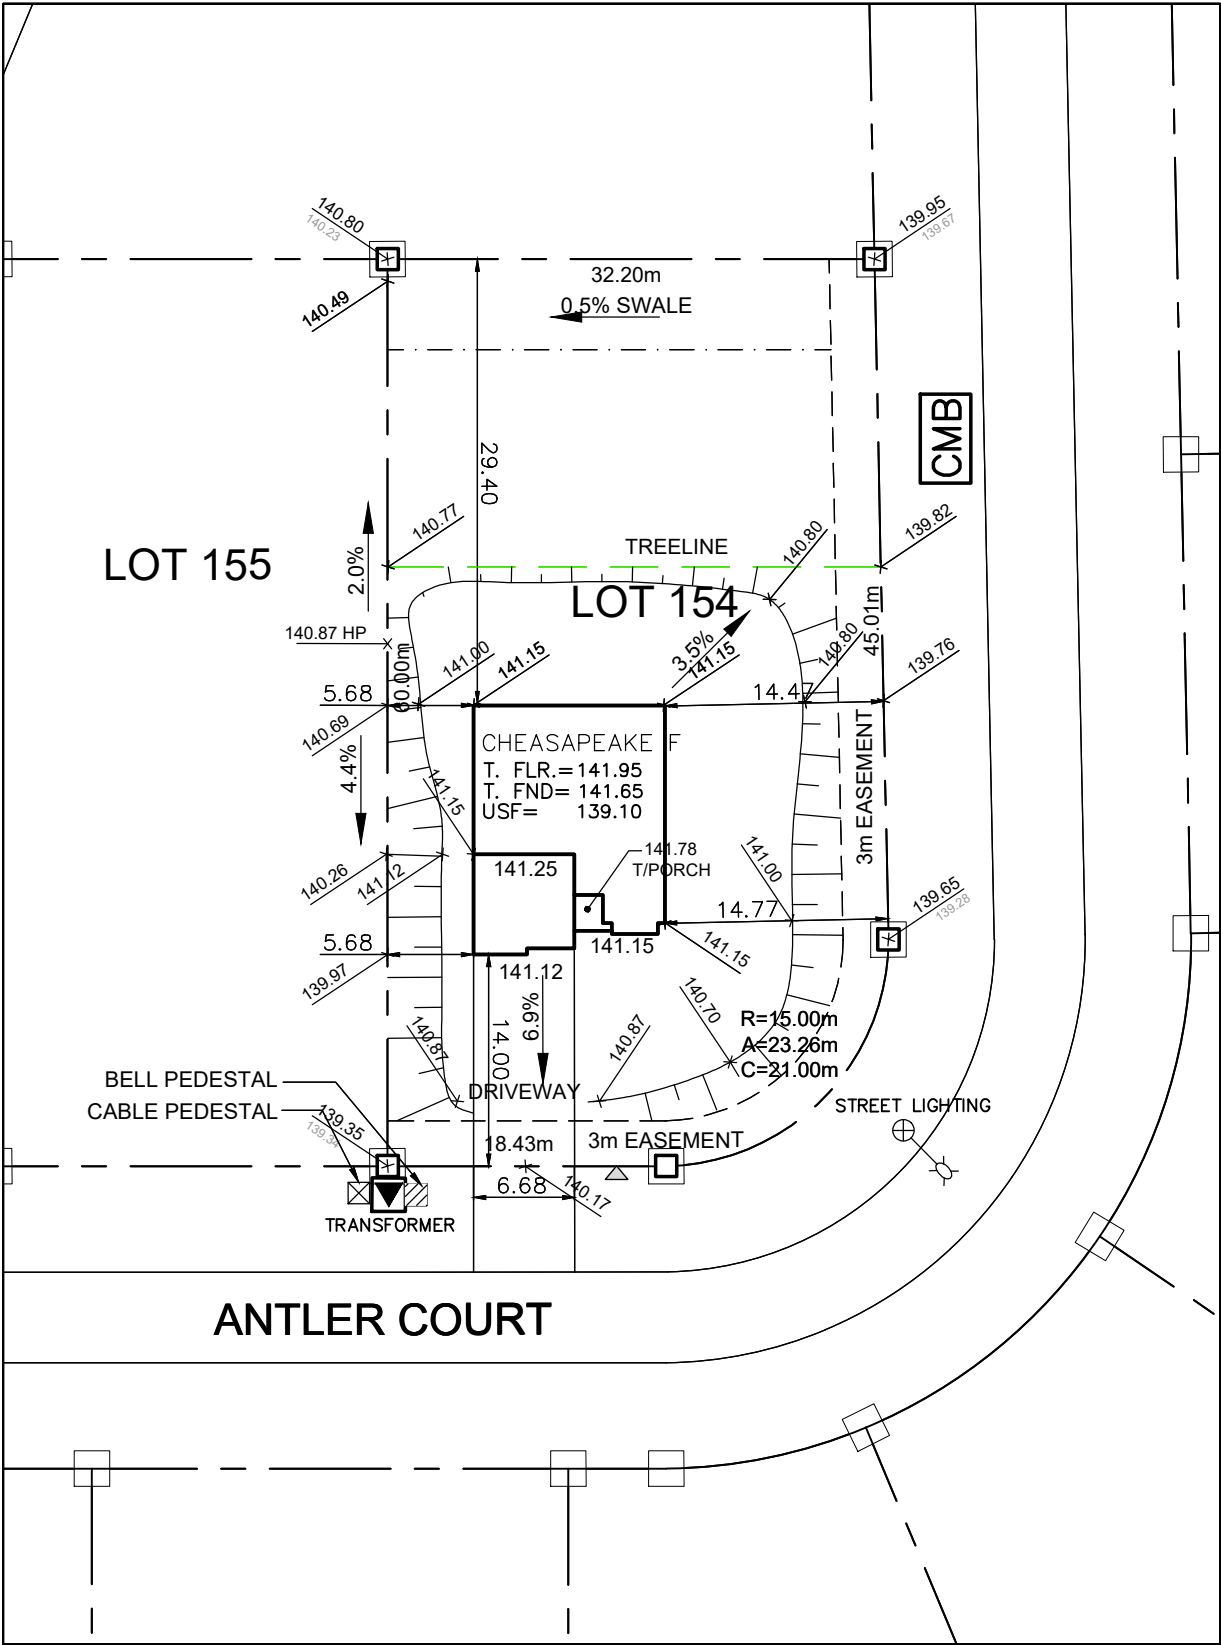

Owner/Applicant DCR/PHOENIX HOMES			LOT 154 SITE/GRADING PLAN WHITE TAIL RIDGE PH.II
Telephone #	723-9227		
Plan #	27m-47		
Project name: PATHWAYS		INDIVIDUAL LOT GRADING REVIEW SUMMARY FOR SITED HOUSE AS COMPARED WITH OVERALL SUBDIVISION PLAN	
Civic Address: 295 ANTLER CRT			
House model: CHEASAPEAKE F			
Bldg. Ht.	m		
Lot coverage	0.0 %		
Scale	1:500		
Sod Area	m ²		
Asphalt Area	m ²	NOTE: THIS PLAN IS NOT A SURVEY PLAN OR SUBDIVISION PLAN WITHIN THE MEANING OF PLANNING ACT. THIS PLAN IS FOR REFERENCE ONLY AND IS PRELIMINARY IN NATURE, ALL DIMENSIONS SHOWN ARE APPROXIMATE. E,O&E.	
CHECKED/APPROVED BY: T.L.MAK ENG.			
Apr 1-22			