


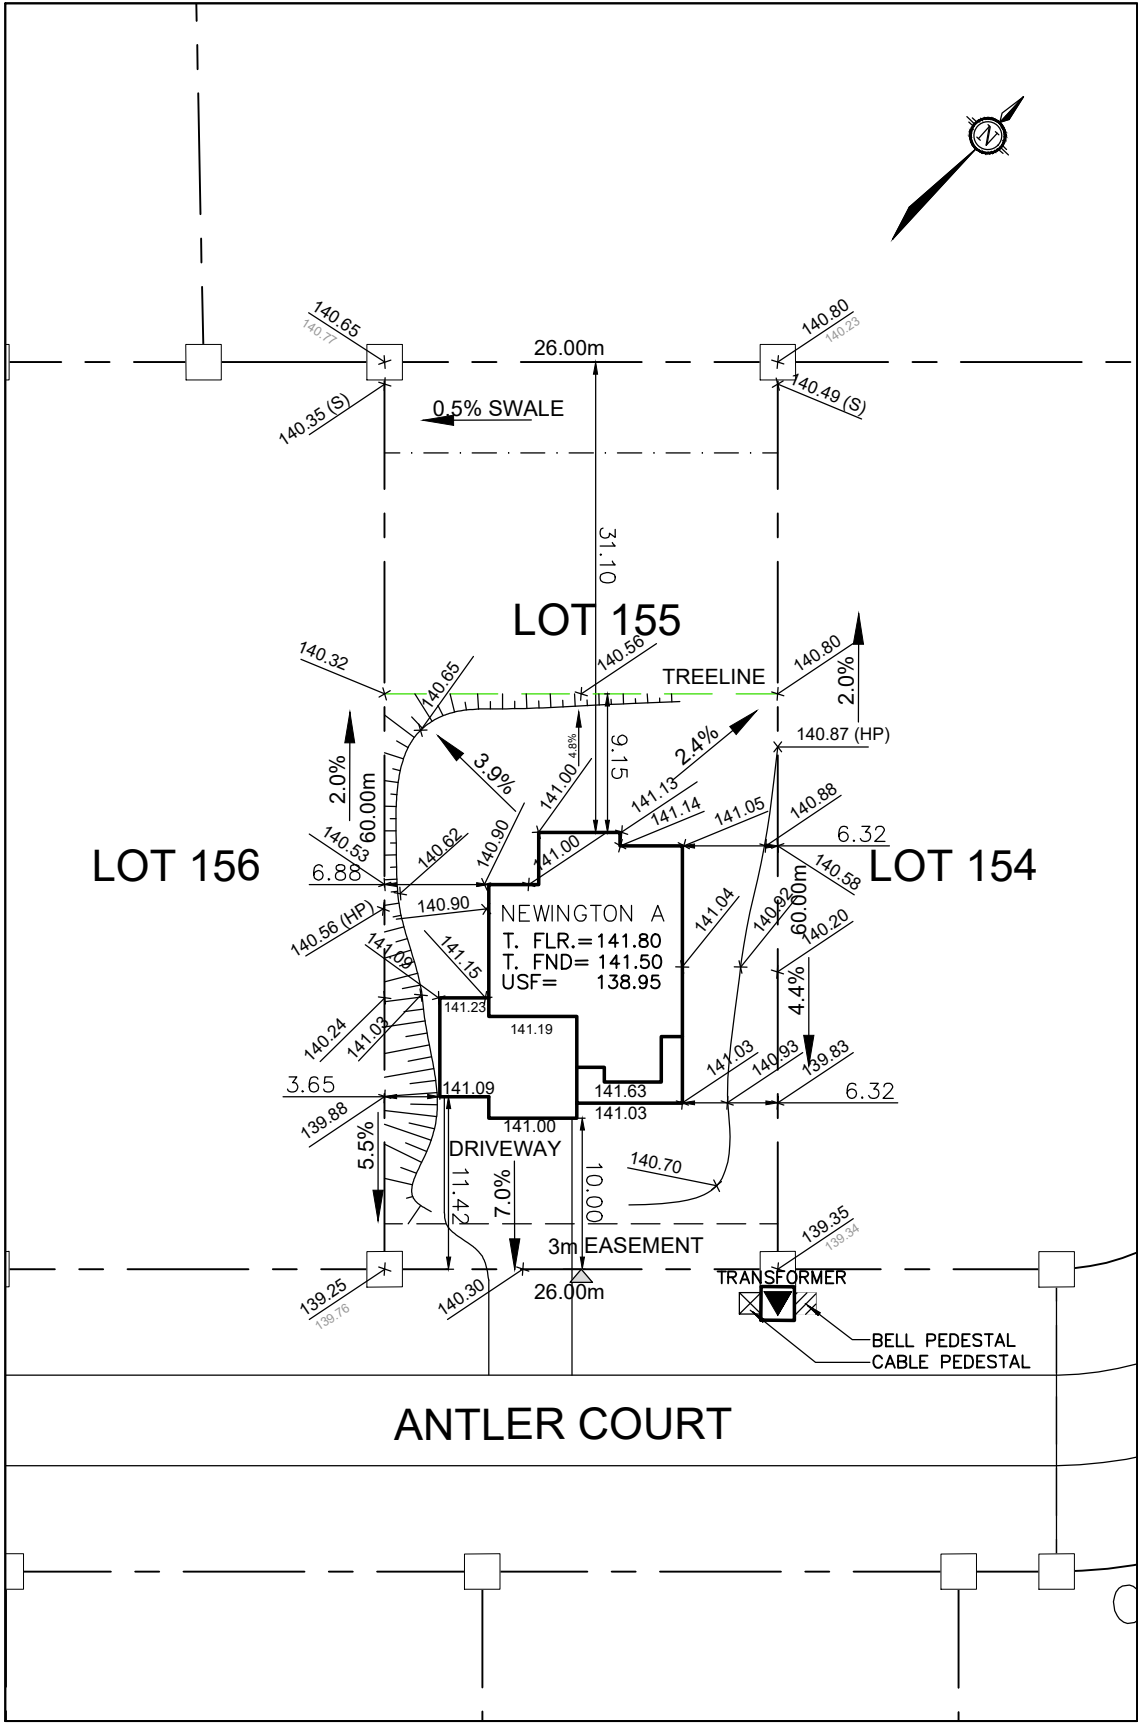

Owner/Applicant DCR/PHOENIX HOMES			LOT 155 SITE/GRADING PLAN WHITE TAIL RIDGE PH.II
Telephone # <u>723-9227</u> Plan # <u>27M-47</u> Project name: <u>PATHWAYS</u> Civic Address: <u>299 ANTLER COURT</u> House model: <u>NEWINGTON A</u>			
Bldg. Ht. _____ m Lot coverage <u>15.4</u> % Scale <u>1:500</u> Sod Area <u>1379</u> m² Asphalt Area <u>122</u> m²		INDIVIDUAL LOT GRADING REVIEW SUMMARY FOR SITED HOUSE AS COMPARED WITH OVERALL SUBDIVISION PLAN	
CHECKED/APPROVED BY: T.L.MAK ENG. MAY 13/22		NOTE: THIS PLAN IS NOT A SURVEY PLAN OR SUBDIVISION PLAN WITHIN THE MEANING OF PLANNING ACT. THIS PLAN IS FOR REFERENCE ONLY AND IS PRELIMINARY IN NATURE, ALL DIMENSIONS SHOWN ARE APPROXIMATE. E,O&E.	