



Furn GMEC960603BNA
Plenum 63" & CAE 10"x23¼" x5'

Linda Mcparlan
24379

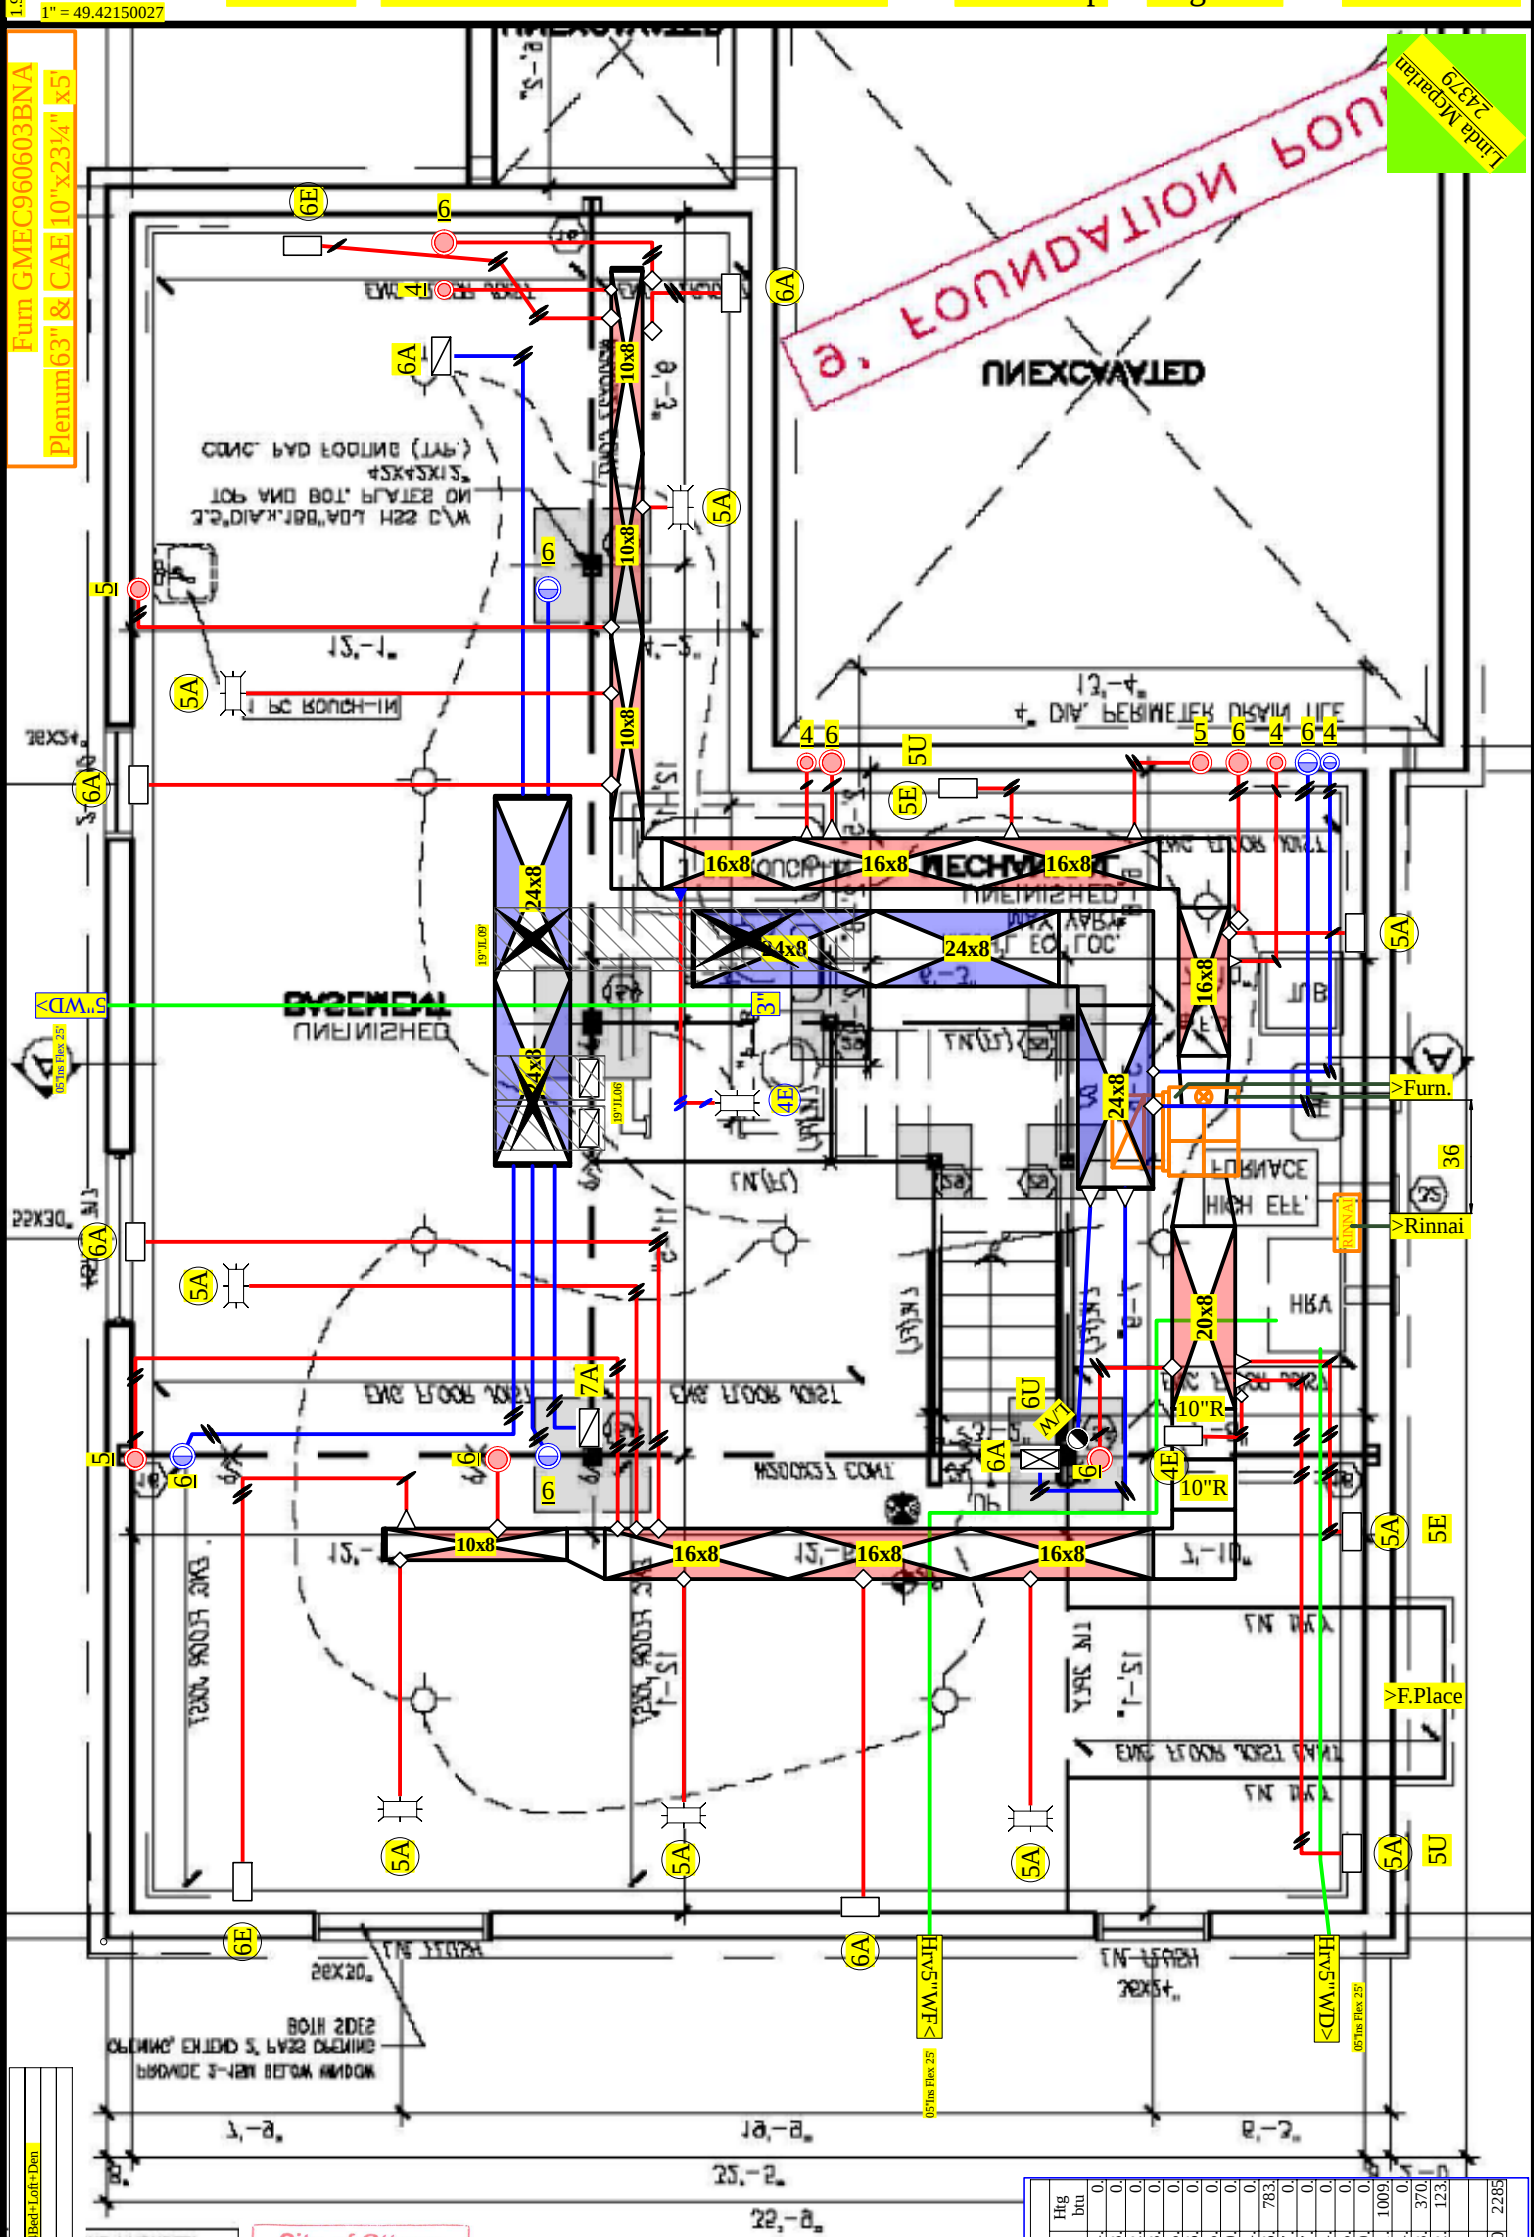

Plans to be read with Master Footprint Plans.

Heat Loss				
Room Name	Htg cfm	Clog cfm	Htg btu	
BASEMENT	269.	34.	0.	
BATH	29.	13.	0.	
BEDROOM 2	68.	42.	0.	
BEDROOM 3	62.	33.	0.	
BEDROOM 4	63.	35.	0.	
BENSUITE	36.	16.	0.	
FOYER	52.	25.	0.	
HREATROOM	125.	150.	0.	
KITCHEN	57.	254.	0.	
LAUNDRY	19.	6.	783.	
IV/DINING ROOM	81.	27.	0.	
LOFT	39.	17.	0.	
MASTERBEDROOM	119.	74.	0.	
MUD	48.	15.	0.	
OFFICE	60.	39.	0.	
PDPM	24.	11.	1009.	
STAIRS	5.	4.	0.	
W I C 2	9.	3.	370.	
W.I.C.	3.	2.	123.	
	1168	800	2285	

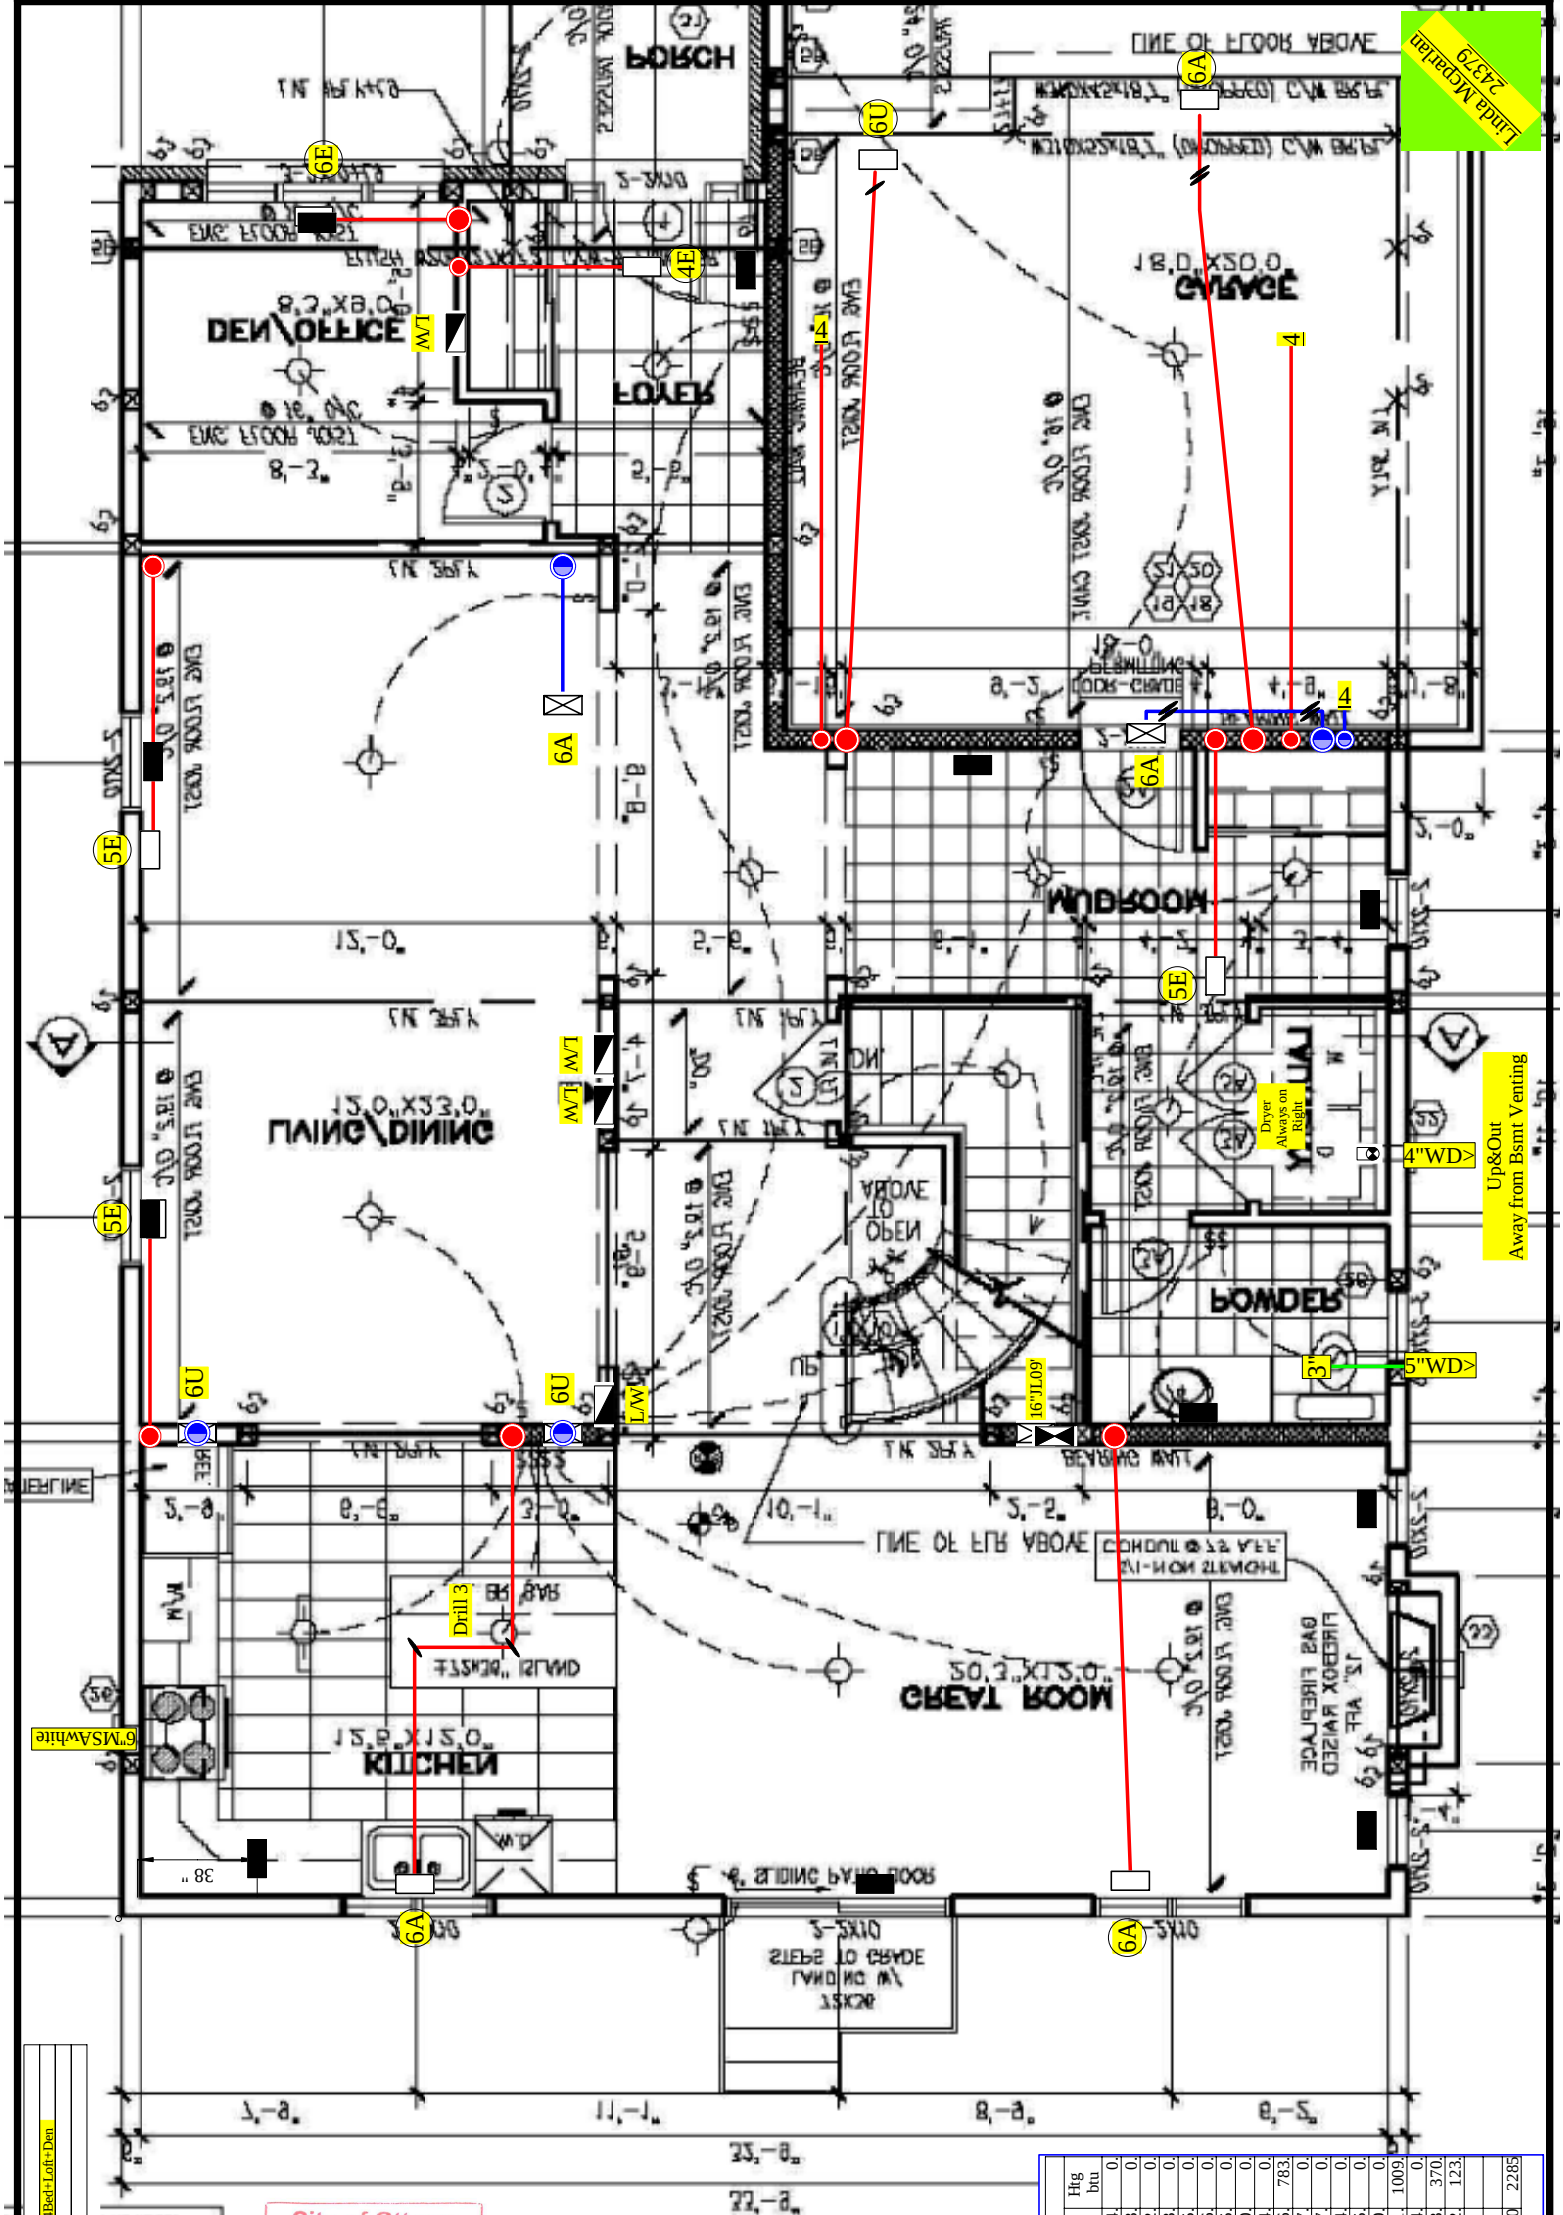

Date	Description
4 Permit 220817.2AK Winchester 43-4 S2 4Bed+Loft+Den	

UNNOTICED
FOR ONLY
THE WORK
WHICH
APPEARS ON
THE JOB

City of Ottawa
Building Services Branch

REVIEWED
By D. Bordage at 8:06 am, Aug 26, 2022

Building Code Reviewed

[Signature]
D. BORDAGE

Plans to be read with Master Footprint Plans.

Room Name	Heat Loss		
	Htg cfm	Clg cfm	Htg btu
BASEMENT	269	34	0
BATH	29	13	0
BEDROOM 2	68	42	0
BEDROOM 3	62	33	0
BEDROOM 4	63	36	0
ENSUITE	36	16	0
FOYER	52	25	0
GREATROOM	125	150	0
KITCHEN	57	254	0
LAUNDRY	19	6	783
LIVING/DINING	81	27	0
LOFT	39	17	0
MASTERBEDROOM	119	74	0
MUD	48	15	0
OFFICE	60	39	0
PDRM	24	11	1009
STAIRS	5	4	0
W.I.C 2	9	3	370
W.I.C.	3	2	123
	1168	800	2285

$1'' = 49\,421\,500\,27$ 

Plans to be read with Master Footprint Plans.

Heat Loss				
Room Name	Htg cfm	Htg cfm	Htg cfm	Htg btu
BASEMENT	269	34	0	
BATH	29	13	0	
BEDROOM 2	68	42	0	
BEDROOM 3	62	33	0	
BEDROOM 4	63	35	0	
BENSUITE	36	16	0	
FOYER	52	25	0	
GREATROOM	125	150	0	
KITCHEN	57	254	0	
LAUNDRY	19	6	783	
LIV/DINING ROOM	81	27	0	
LOFT	39	17	0	
MASTER BEDROOM	119	74	0	
MUD	48	15	0	
OFFICE	60	39	0	
PDRM	24	11	1009	
STAIRS	5	4	0	
W I C 2	9	3	370	
W I C.	3	2	123	
	1168	800	2285	