


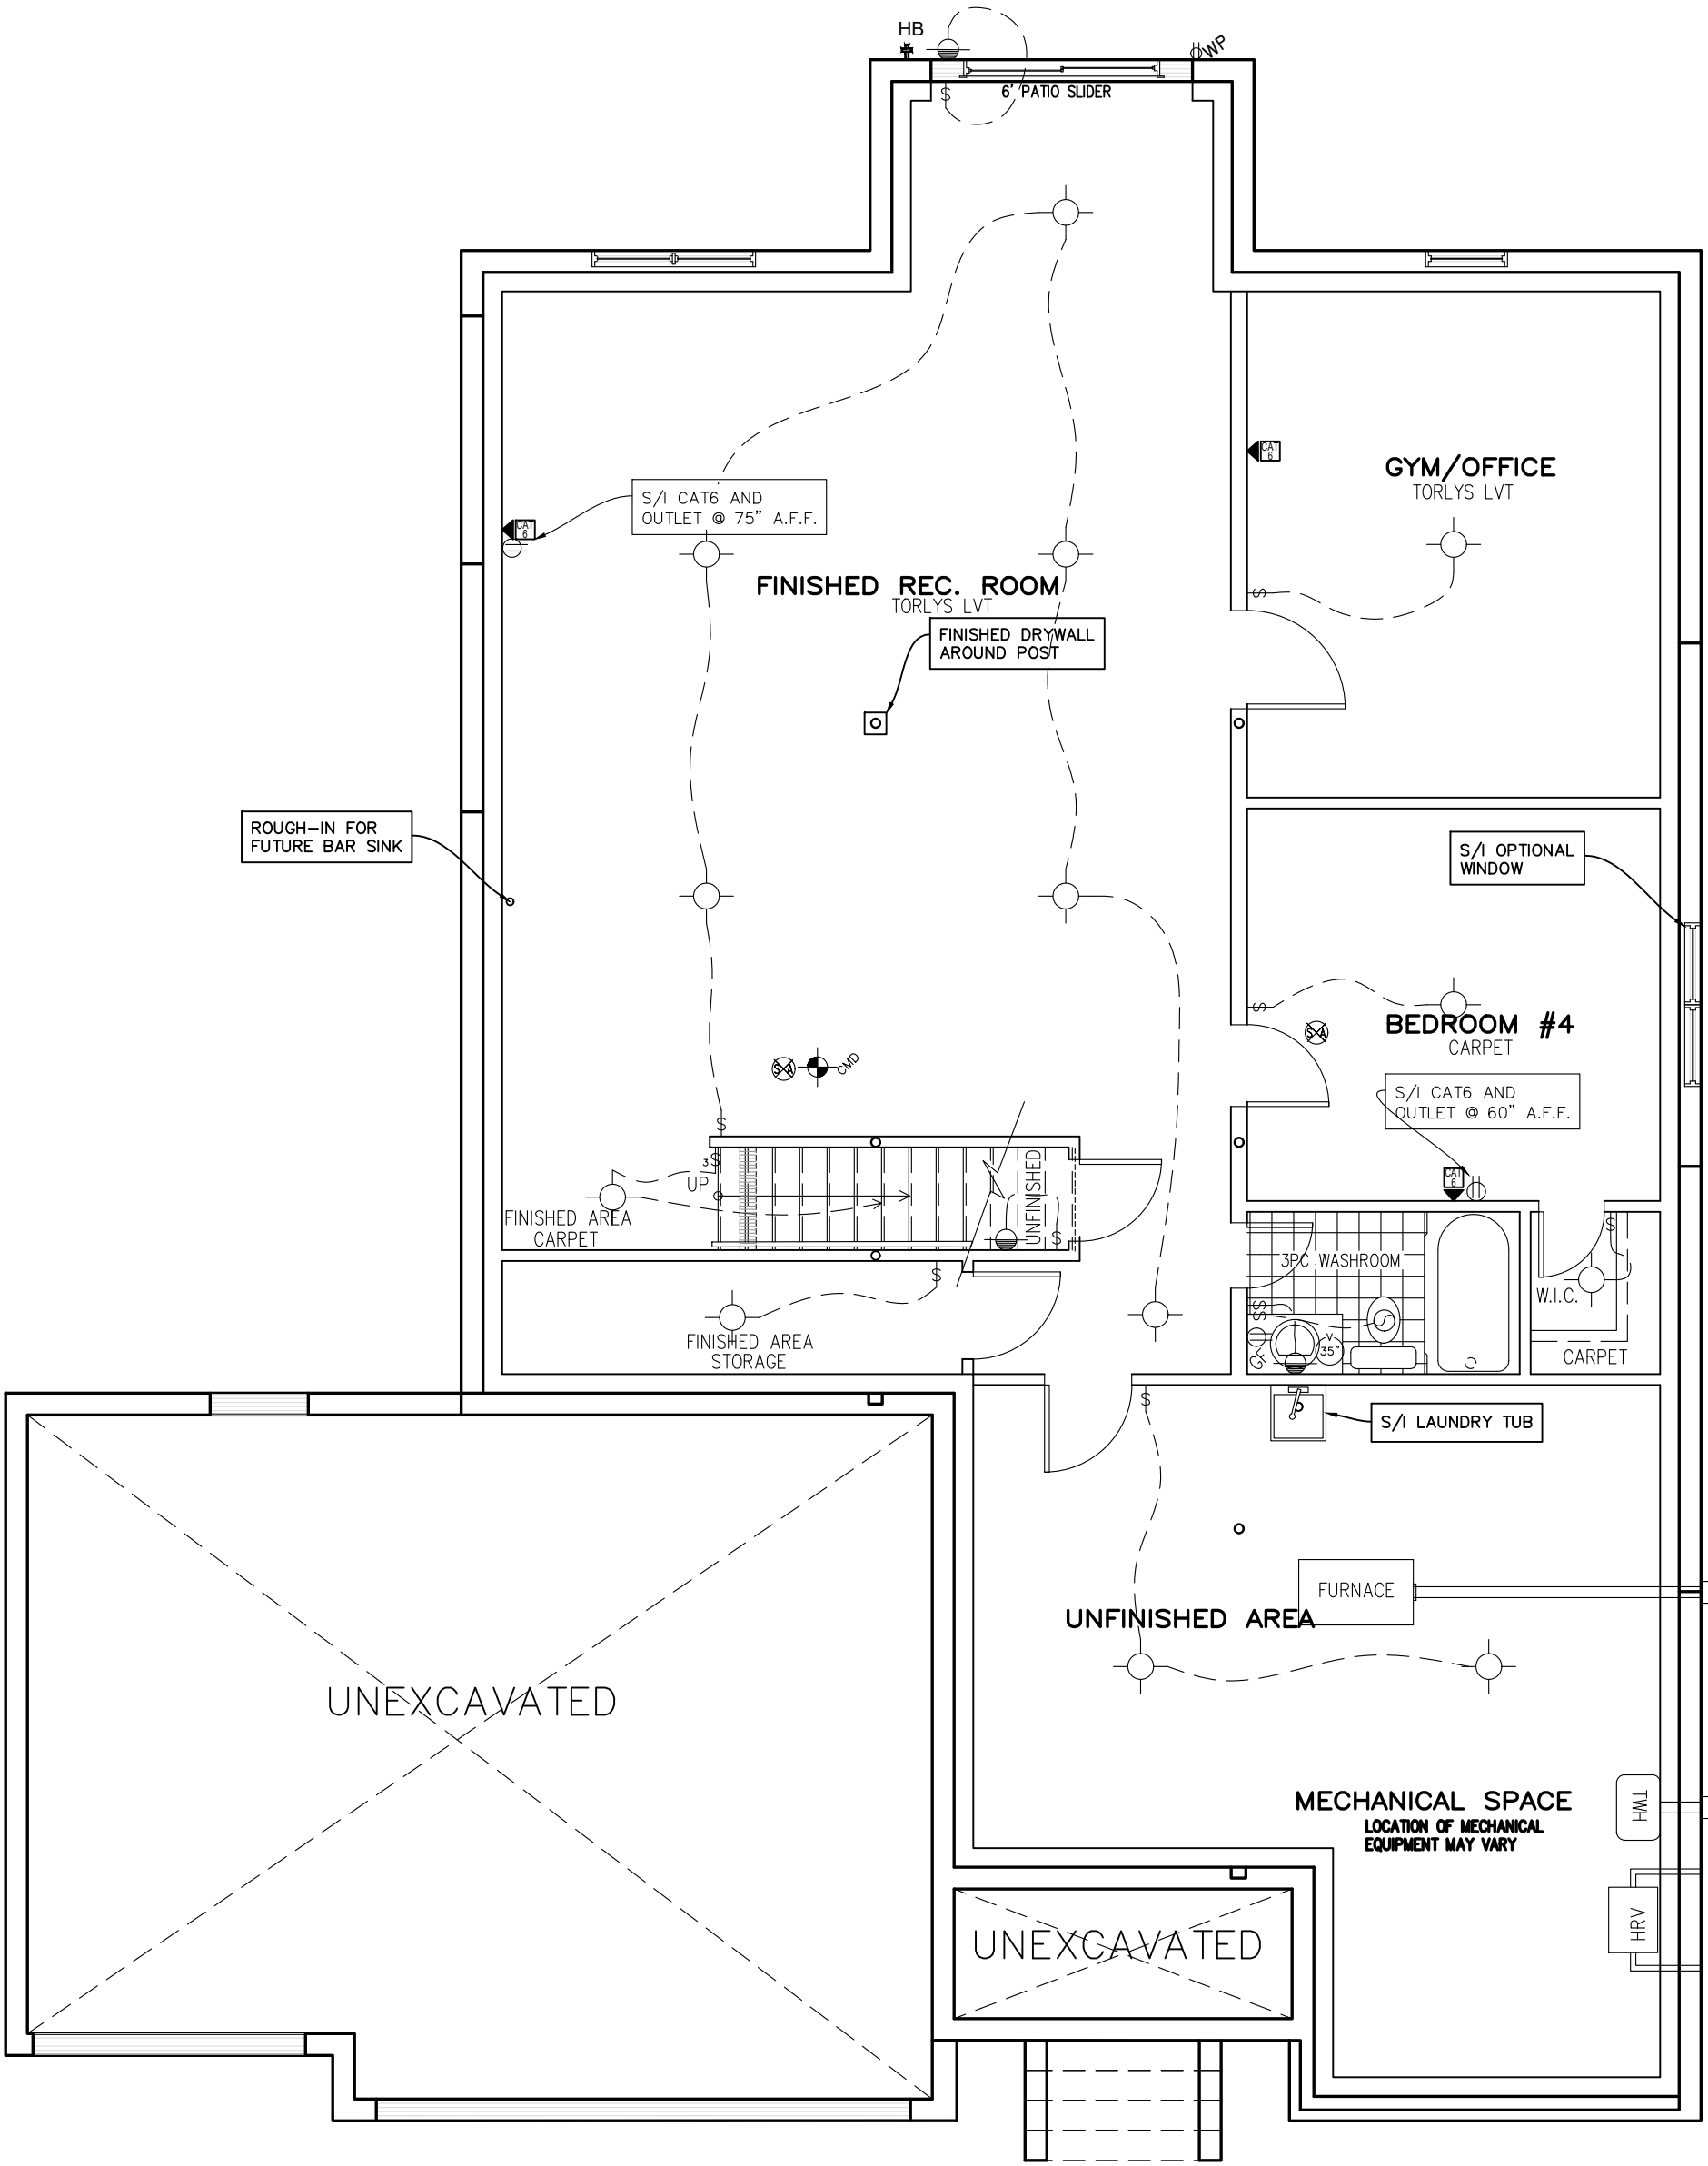

BASEMENT PLAN

DS
MTV W.T.

E.& O.E. / FOR REFERENCE ONLY
SUBJECT TO CHANGES

R ELEVATION



SPRINGFIELD R – 2022

SITE: WHITE TAIL RIDGE

LOT NUMBER:

129

CIVIC ADDRESS:
124 FRANK FISHER CRESCENT

10	FINAL BLACKLINES	11/12/23	CB
9	BEP FOR SITE – REVISED FRONT ELEV SHOWN	26/09/23	CB
8	BEP FOR SITE	19/09/23	CB
7	ISSUED FOR ENGINEERING	18/07/23	CB
6	ISSUED FOR LAYOUTS	19/06/23	CB
5	BEP BLACKLINES	31/05/23	SP
No. Description		dd/mm/yy	By
REVISIONS			

footprint:	B–24
drawn by:	SD
date:	SEP/12
scale:	3/16"=1'–0"
sheet no:	2 9
D.C.L.–A–4	

E. & O.E. / FOR REFERENCE ONLY
SUBJECT TO CHANGES

R ELEVATION



CIVIC ADDRESS:
124 FRANK FISHER CRESCENT

10	FINAL BLACKLINES	11/12/23	CB
9	BEP FOR SITE – REVISED FRONT ELEV SHOWN	26/09/23	CB
8	BEP FOR SITE	19/09/23	CB
7	ISSUED FOR ENGINEERING	18/07/23	CB
6	ISSUED FOR LAYOUTS	19/06/23	CB
5	BEP BLACKLINES	31/05/23	SP
No.	Description	dd/mm/yy	By
REVISIONS			

footprint:	B-24
drawn by:	SD
date:	SEP/12
scale:	3/16"=1'-0"
sheet no:	
D.C.L.-A-4	