


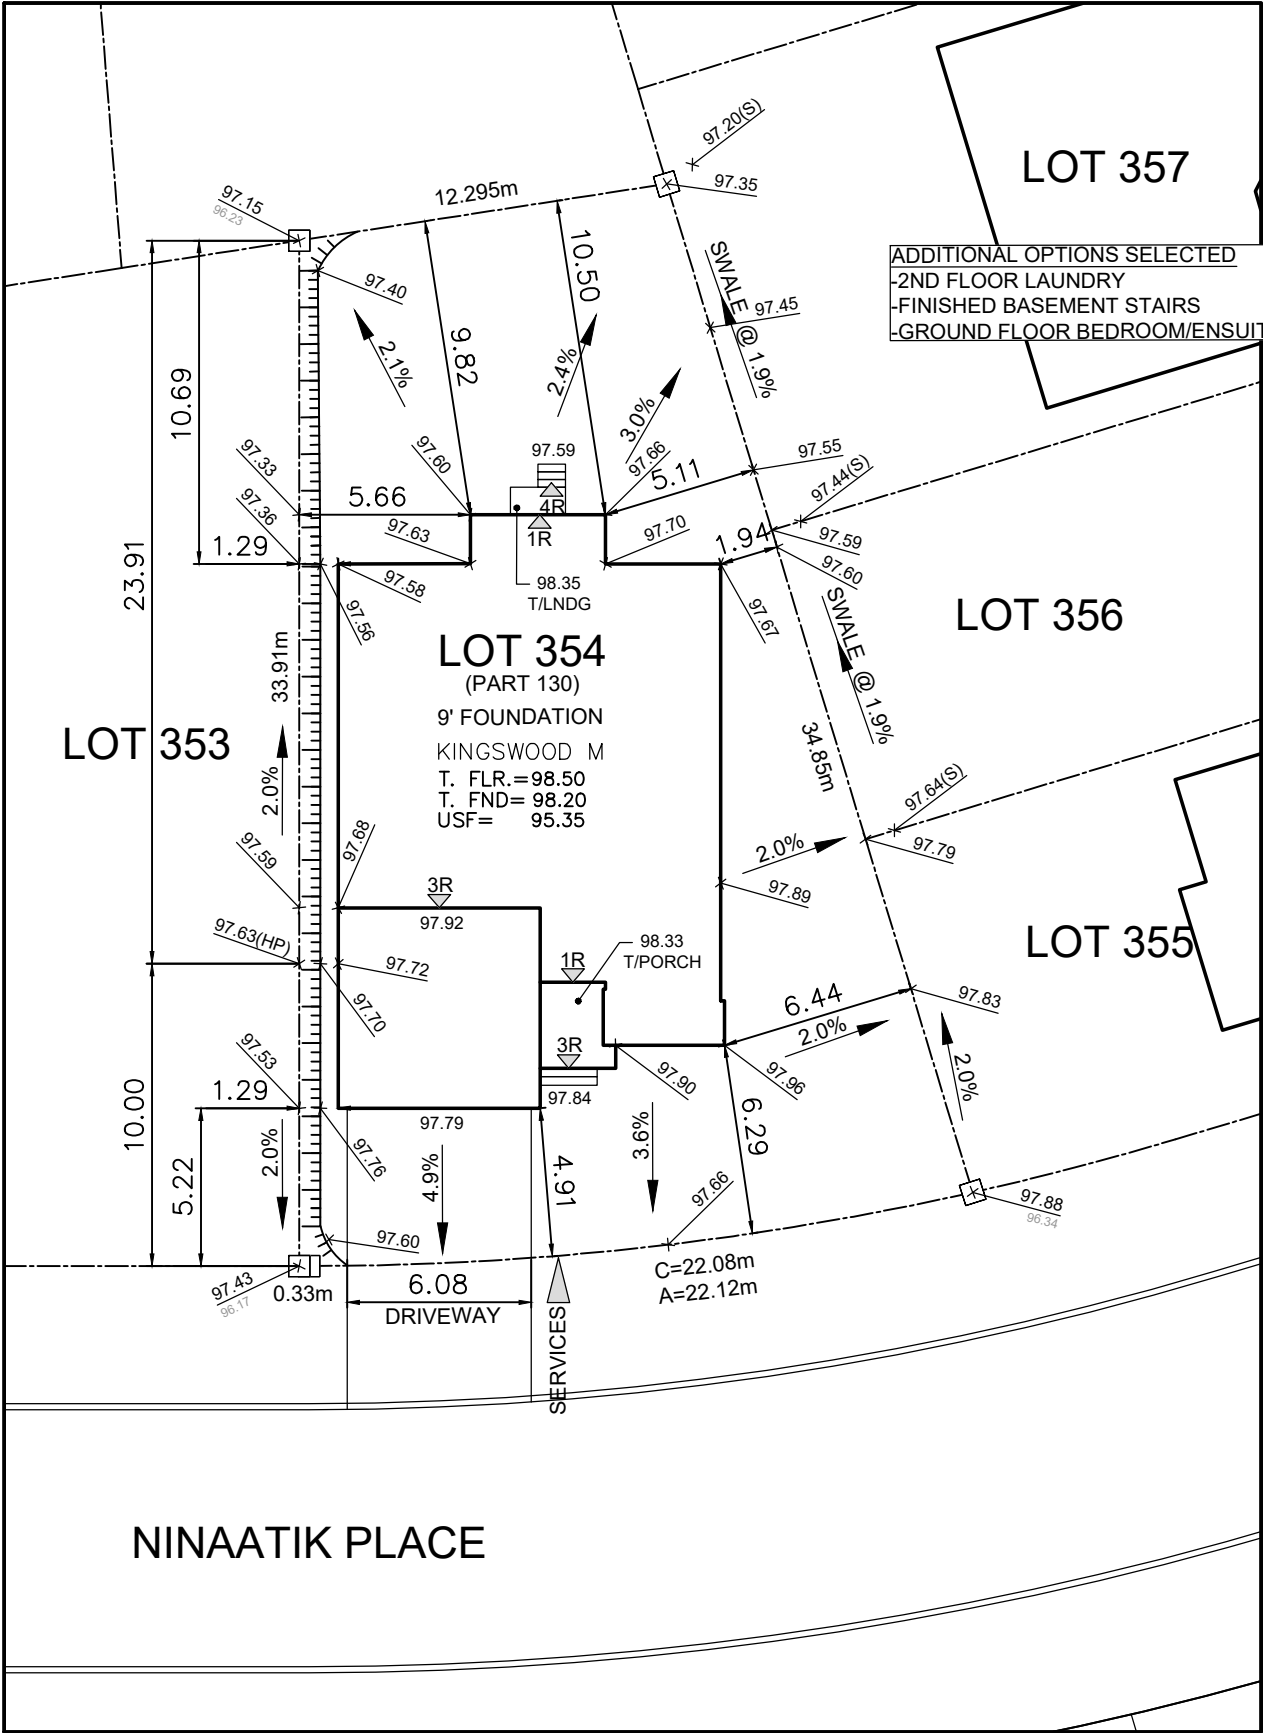

Owner/Applicant DCR/PHOENIX HOMES Telephone # <u>723-9227</u> Plan # <u>4M- 1618</u> Project name: <u>PATHWAYS</u> Civic Address: <u>800 NINAATIK PLACE</u> House model: <u>KINGSWOOD M</u>		 LOT 354 SITE/GRADING PLAN PATHWAYS PHASE 2	
INDIVIDUAL LOT GRADING REVIEW SUMMARY FOR SITED HOUSE AS COMPARED WITH OVERALL SUBDIVISION PLAN		NOTE: THIS PLAN IS NOT A SURVEY PLAN OR SUBDIVISION PLAN WITHIN THE MEANING OF PLANNING ACT. THIS PLAN IS FOR REFERENCE ONLY AND IS PRELIMINARY IN NATURE, ALL DIMENSIONS SHOWN ARE APPROXIMATE. E.O&E.	
Bldg. Ht. _____ m Lot coverage <u>0.0</u> % Scale <u>1:250</u> Sod Area _____ m² Asphalt Area _____ m²			
CHECKED/APPROVED BY: T.L.MAK ENG. REV. APR. 20, 2023 – CB			