


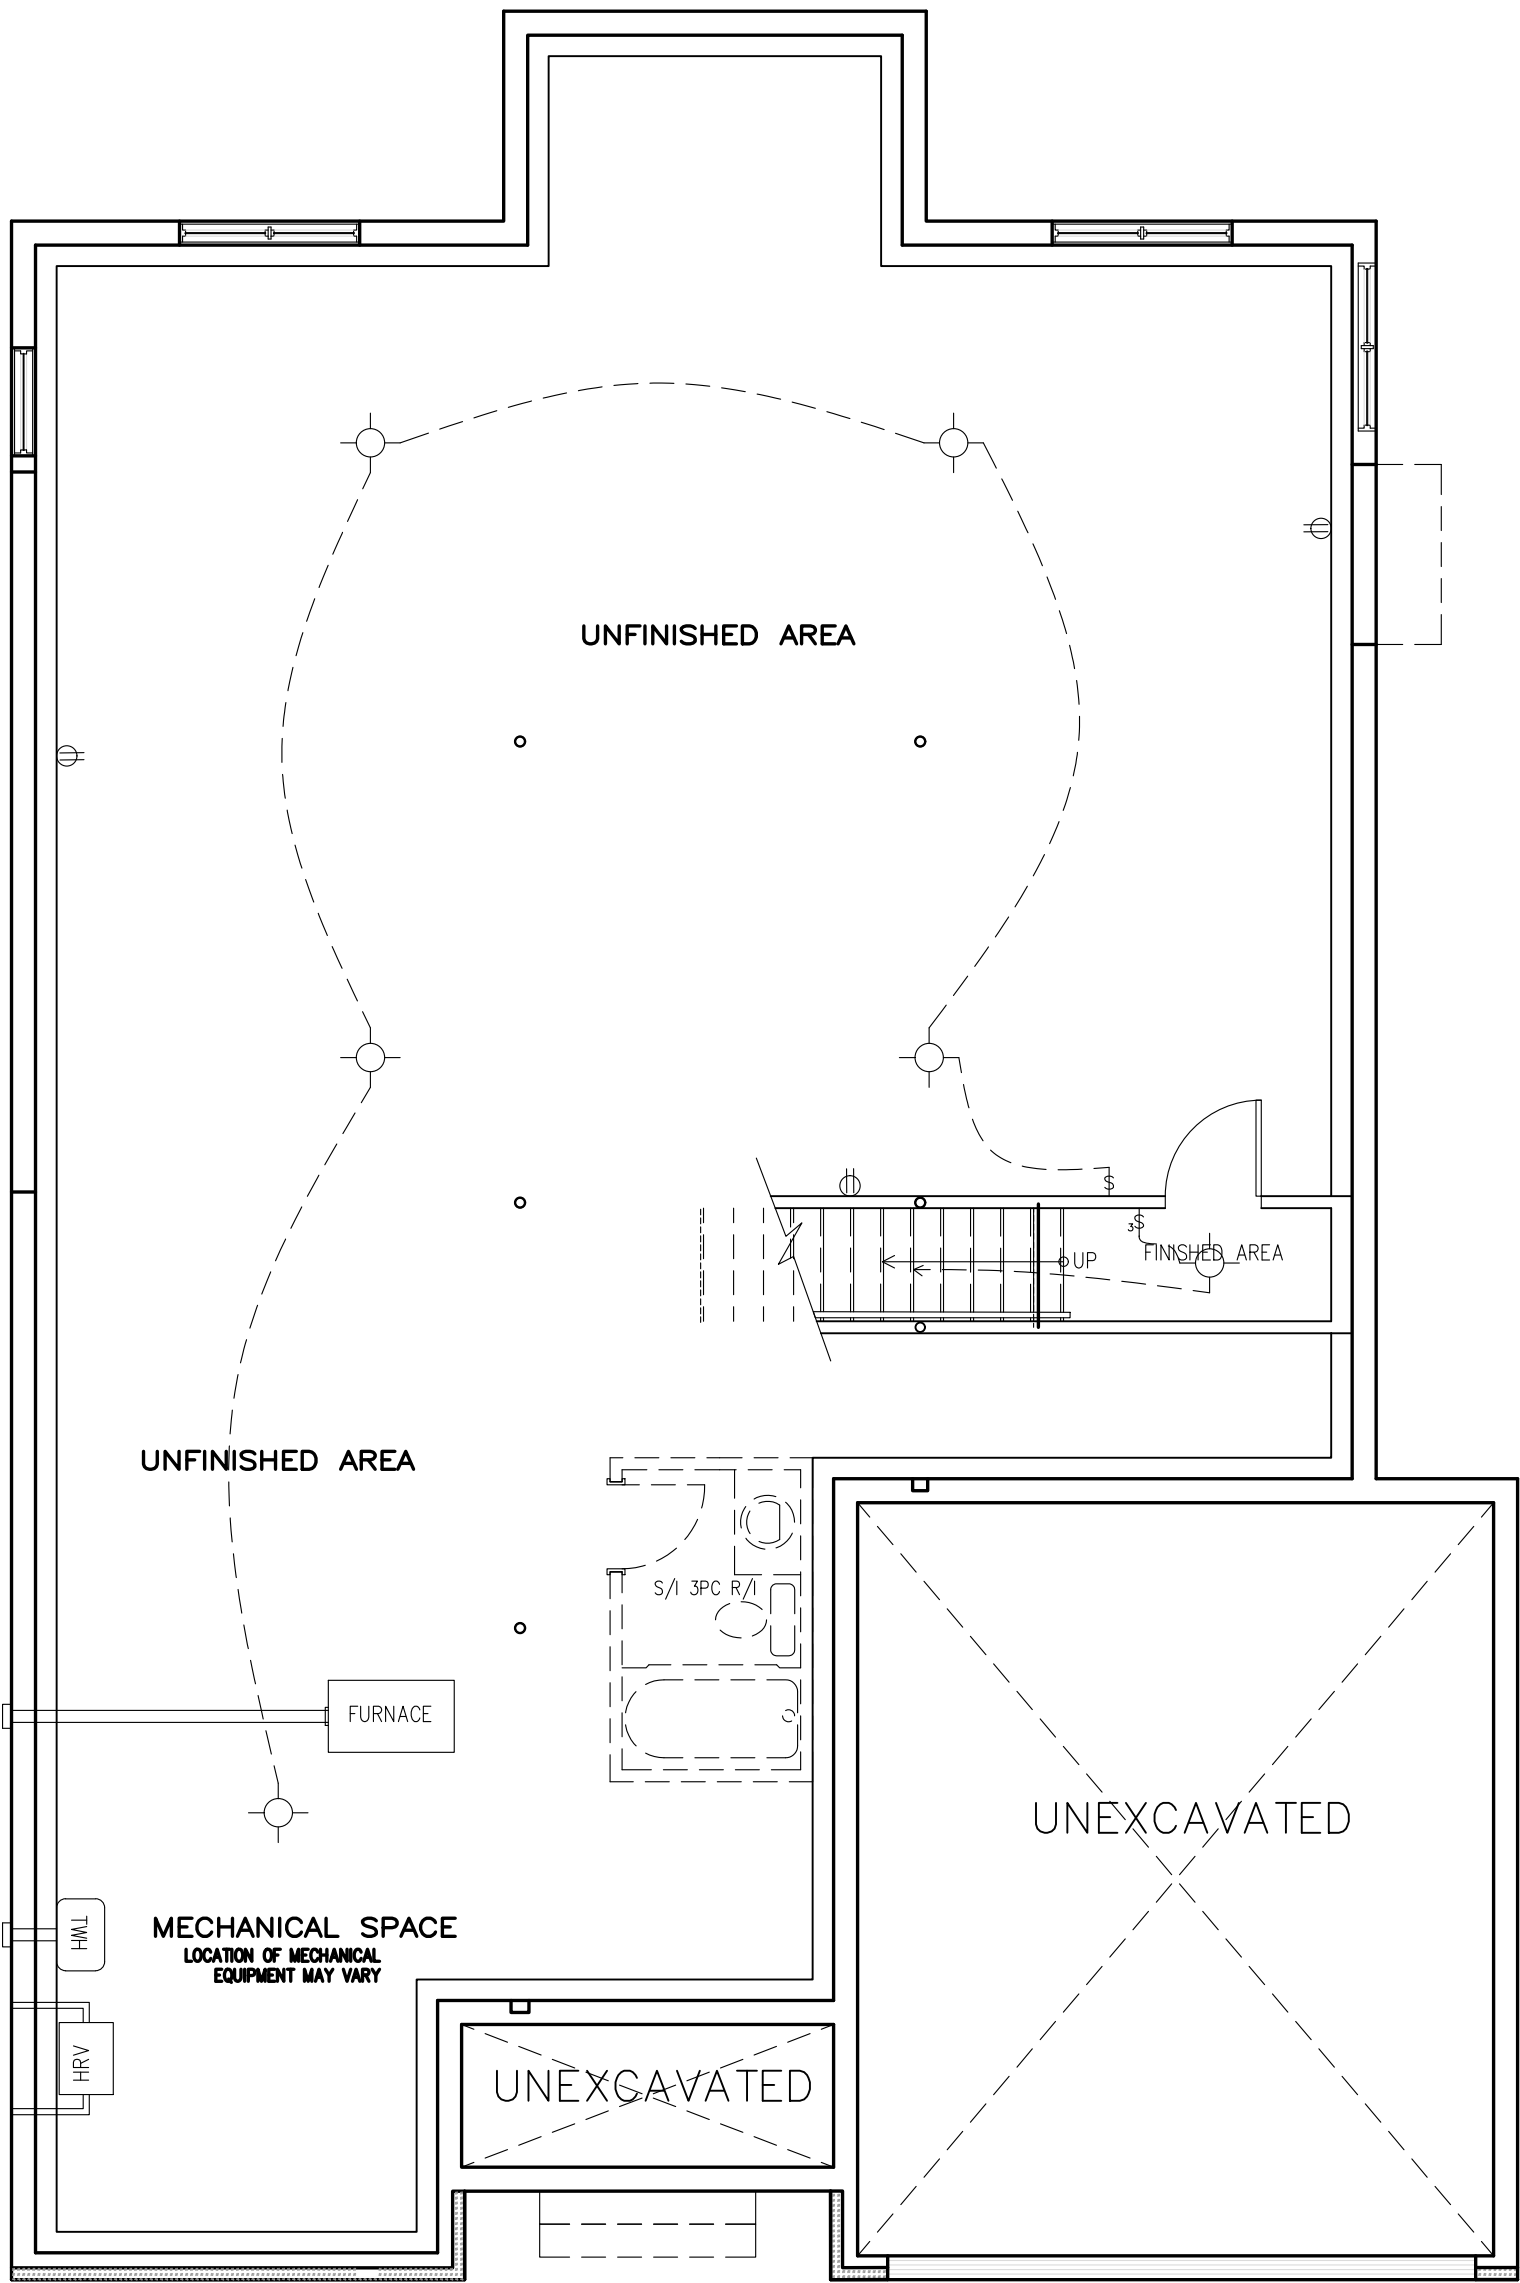

DS
CT

DS
KD

BASEMENT PLAN

R ELEVATION



SPRINGFIELD R – 2022

SITE: WHITE TAIL RIDGE PH4

LOT NUMBER: 134

CIVIC ADDRESS:
112 FRANK FISHER CRESCENT

9	FINAL BLACKLINES – REVISED	26/10/23	CB
8	ISSUED FOR ENGINEERING	12/09/23	CB
7	ISSUED FOR LAYOUTS	30/08/23	CB
6	FOR BEP BLACKLINES	29/08/23	SP
5	PRELIM BLACKLINES	15/08/23	SP
4	PRIMARY ENSUITE SHOWER UPDATE	09/05/23	CB
No.	Description	dd/mm/yy	By
REVISIONS			

footprint: B–24

drawn by: SD


date: SEP/12

scale: 3/16"=1'-0"

sheet no:

D.C.L.–A11

2/9

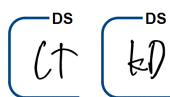

R ELEVATION



134

footprint: B-24	
drawn by: SD	
date: SEP/12	
scale: 3/16"=1'-0"	
sheet no:	
D.C.L.-A11	