

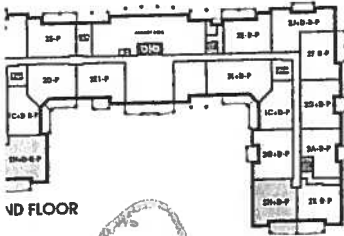


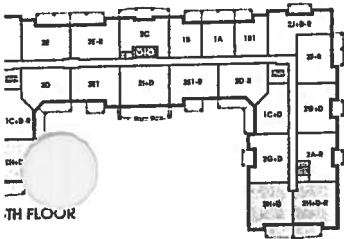

Glen Cove

SUITE 520
ORIGINAL LAYOUT.

1,162 SQ FT *plus 168 sq. ft. of balcony area*

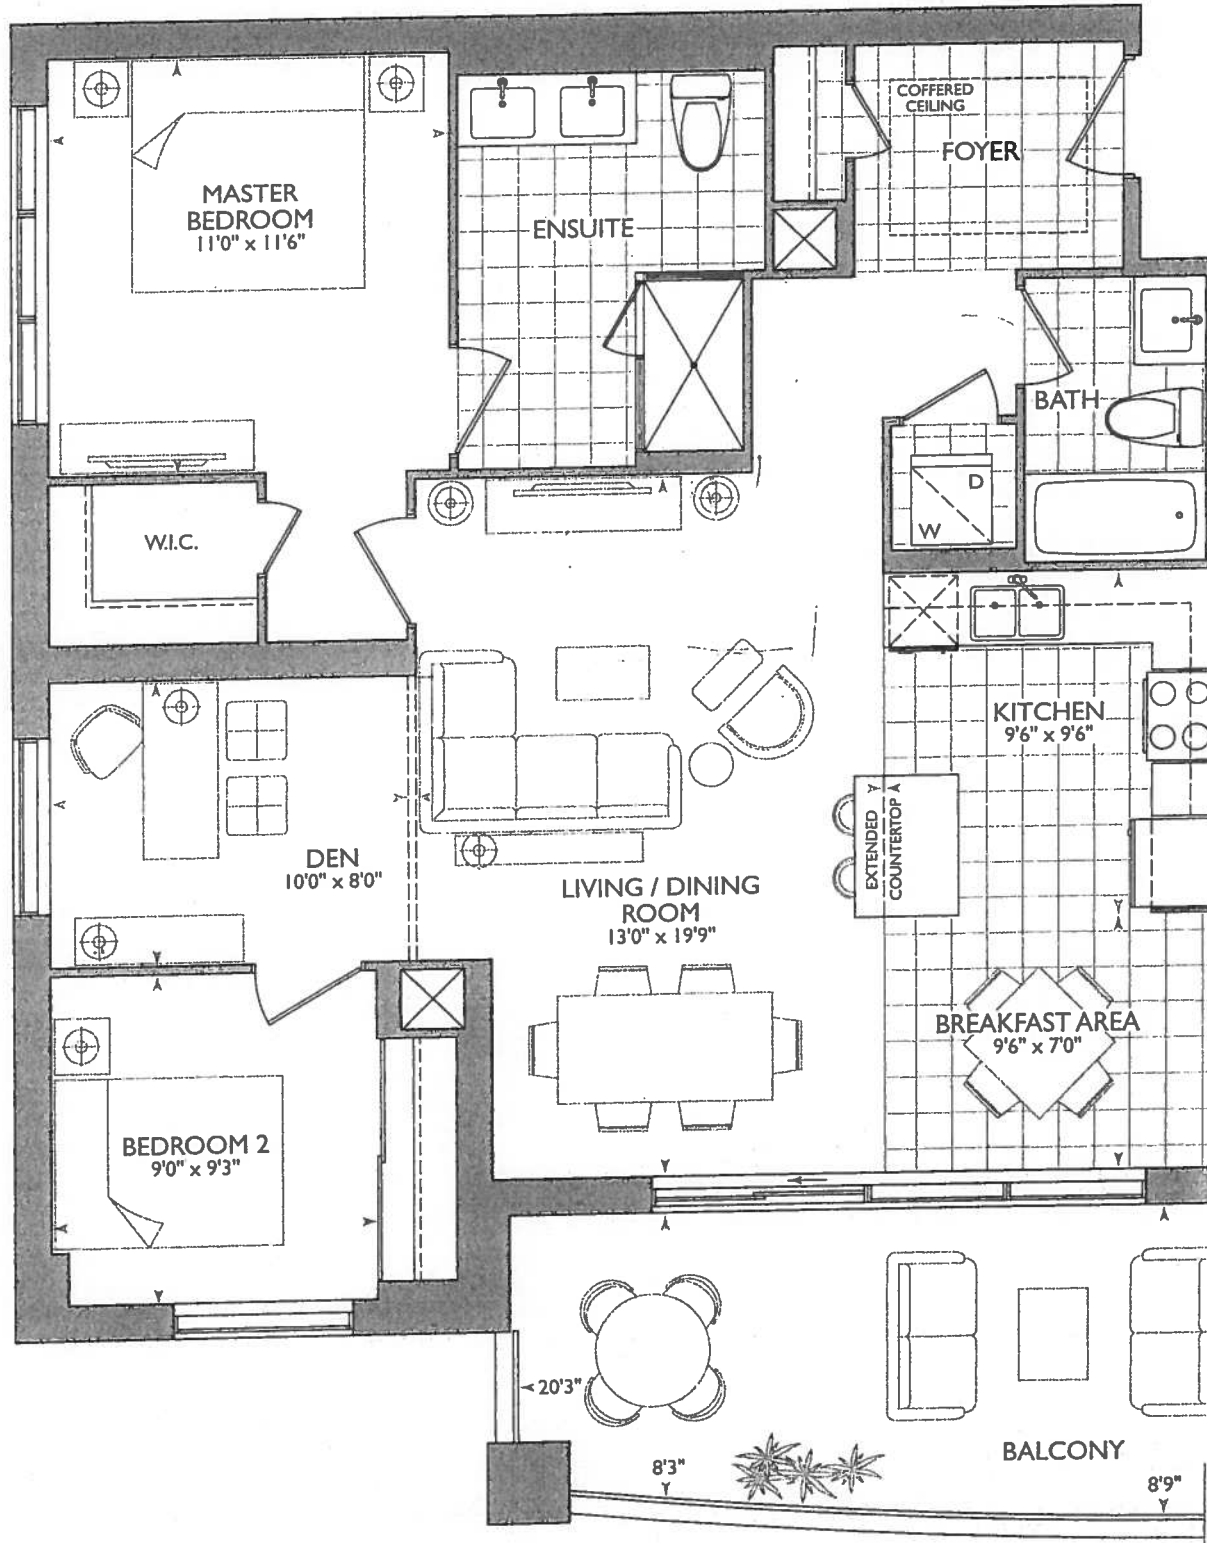


January 10, 2018

~~Q~~ * BARRIER FREE SUITE

KITCHEN


- STD APPLIANCE PACKAGE (ROUGH-IN ONLY FRIDGE LINE)
- (x6) - PUCK LIGHTS
- (x2) - PUNG ISLAND
- MAIN + ENSUITE RAISED 3 1/4" VANITIES ⊕ DELETE 3" SPLASH
- * NOTE ISLAND MOVED TOWARDS FRIDGE.

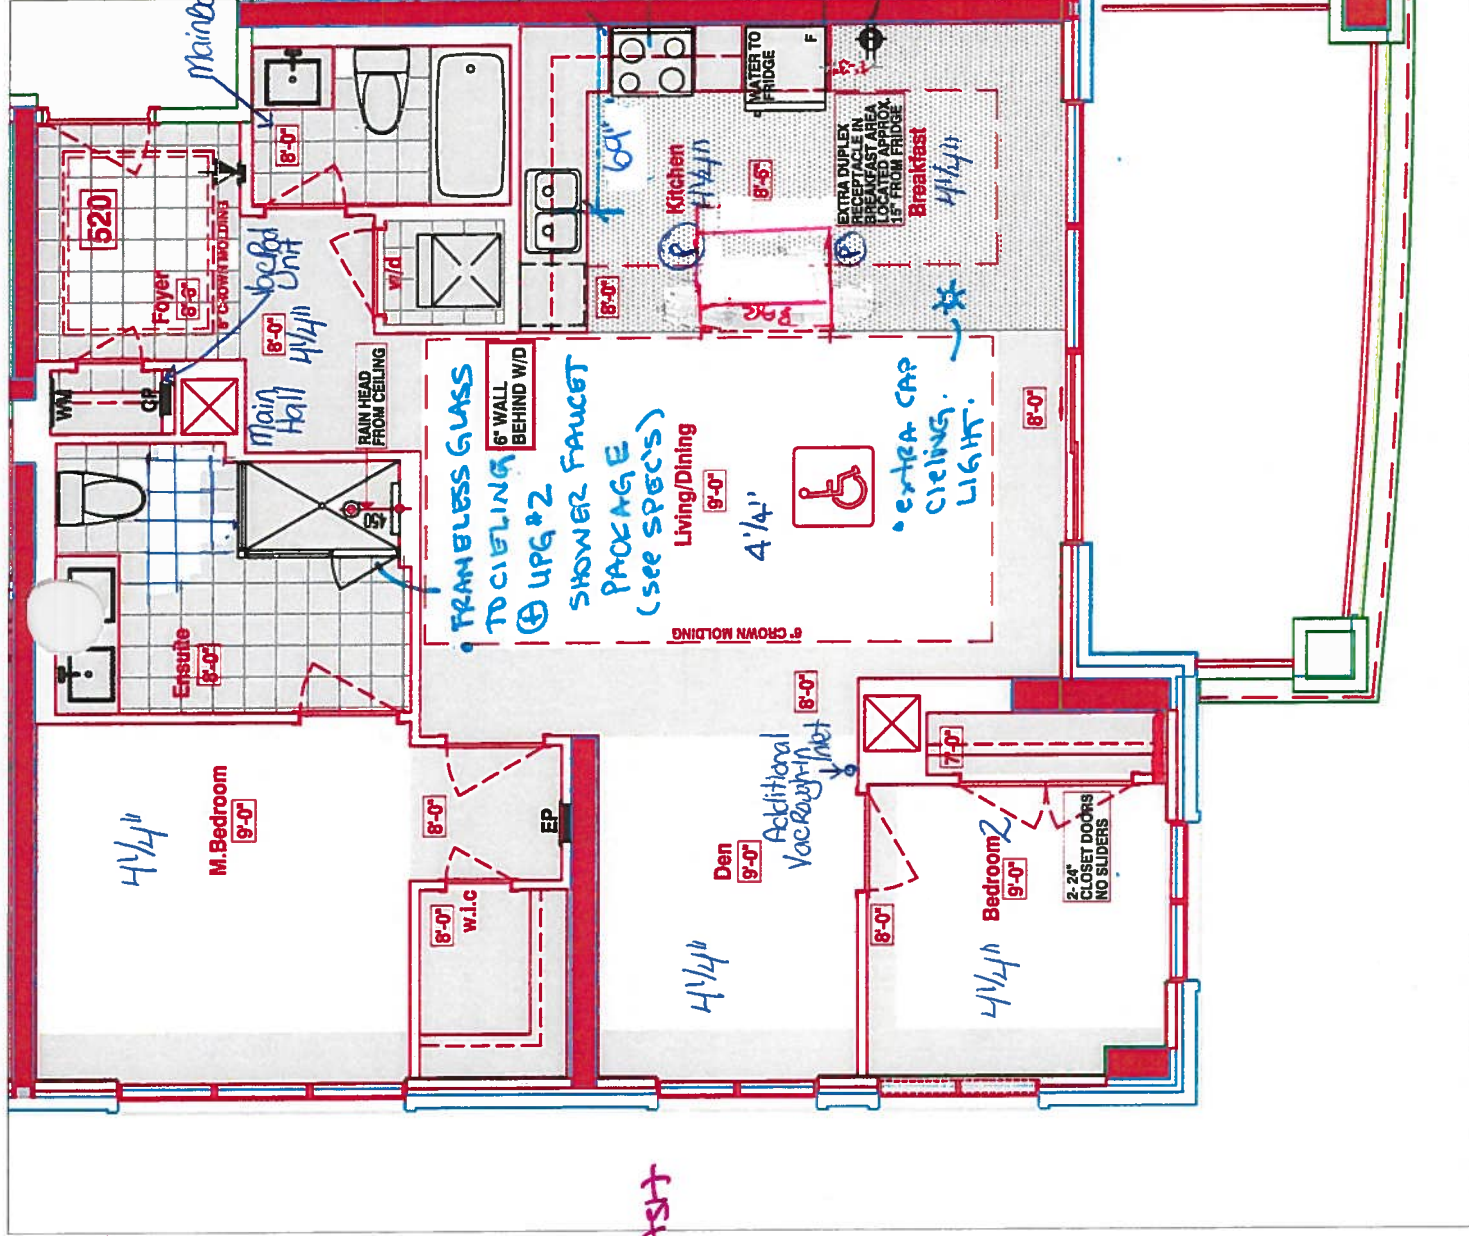

- DELETE CERAMIC ACCESSORIES MAIN AREA ENSUITE
- Install Vac-Pod Unit at Foyer Closet & One (1) Additional Vac Rough-In Inlet at Den
- Master Ensuite - Frameless Glass Extend Up To Touch Ceiling

LEGEND:

	SECURITY PANEL
	ELECTRICAL PANEL
	COMMUNICATION PANEL
	WATER METER
	FRIDGE
	DROPPED AREA
	6" CROWN MOLDING
	BARRIER FREE SUITE

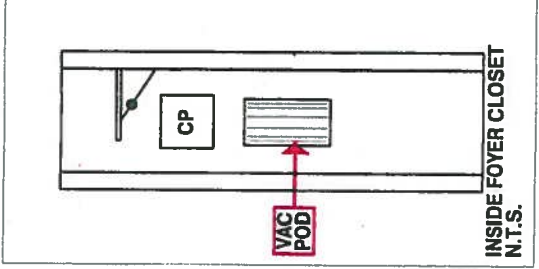

RECEIVED
Jan 10 2018

SUITE 520 - GLEN COVE



CONSTRUCTION SUMMARY
Hampton Place

PURCHASERS: CAROL A. SWEENEY and NEIL J. SWEENEY TEL: RES.: 905-887-1549 BUS.: 416-200-9937

LOT NUMBER	PHASE	HOUSE TYPE	CLOSING DATE
520	1	GLEN COVE	26-Oct-18

Offer Worksheet	ADDITIONAL - LOCKER UNIT Note:
--------------------	-----------------------------------

Offer Worksheet	PURCHASER TO RECEIVE \$5,000(INCLUDES APPLICABLE TAXES) WORTH OF UPGRADES AT THE DECOR CENTER AT TIME OF COLOUR CHART. Note:
--------------------	---

Offer Upgrade	EXTRA CAPPED CEILING LIGHT IN CENTERED IN BREAKFAST AREA IN BULKHEAD AS PER SKETCH Note:
------------------	---

Offer Upgrade	TILES TO LAMINATE IN BREAKFAST AREA ONLY Note:
------------------	---

Offer Upgrade	EXTRA DUPLEX RECEPTACLE IN BREAKFAST AREA LOCATED APPROXIMATELY 15 INCHES FROM FRIDGE LOCATION AS PER SKETCH Note:
------------------	---

Offer Upgrade	WATER LINE TO FRIDGE Note:
------------------	-------------------------------

Offer Upgrade	RAINHEAD FROM CEILING IN MASTER ENSUITE SHOWER , FROM VENDORS STANDARD SAMPLES Note:
------------------	---

Offer Upgrade	REPLACE GLASS SLIDERS IN BEDROOM 2 WITH STANDARD SWING DOORS AS PER VENDORS STANDARD SAMPLES (SET OF TWO) Note:
------------------	--





SITE COPY

CONSTRUCTION SUMMARY

Hampton Place

PURCHASERS: CAROL A. SWEENEY and NEIL J. SWEENEY TEL: RES.: 905-887-1549 BUS.: 416-200-9937

LOT NUMBER	PHASE	HOUSE TYPE	CLOSING DATE
520	1	GLEN COVE	26-Oct-18

Date Added: 05-Mar-18 Invoice Number: 7080

1 - FOYER CLOSET - Install VAC-POD at Foyer Closet (Includes 30fr. air hose package) To include; ONE (1) ADDITIONAL VAC ROUGH-IN INLET at den. (See Sketch)
1 - CLARIFICATION; REFER TO APAS KITCHEN - Install Standard Laminate Flooring throughout Kitchen and Breakfast Area (See Sketch) Note:
864 - HARDWOOD FLOORING - Install prefinished 4 1/4" x 1/2" Red Oak Floating Lock Flooring in lieu of standard laminate flooring. To be installed throughout; Main Hall, Kitchen/Breakfast Area, Living/Dining Room, Den, Master Bedroom & Bedroom #2 (See Sketch) Note:
1 - KITCHEN & BATHROOMS - SEE QUALITY TOPS & KITCHENS FOR ALL KITCHEN & BATHROOMS UPGRADES / LAYOUTS - Upgrade Package # 1 (See Attached QTK Paperwork) Note:
2 - KITCHEN - Install TWO (2) ADDITIONAL PUCK LIGHTS (Same Switch as Standard Puck Lights) at kitchen. To be installed below kitchen cabinetry, where applicable. (See Attached QTK Layout for Locations) Note: Purchaser Paying Difference for Additional Puck Lights - Standard Kitchen to Receive Four (4) Puck Lights - Upgrade Kitchen Requires Six (6) Puck Lights
1 - KITCHEN - CABINETRY - Install UPGRADE PACKAGE # 1 CABINETRY - Category 3 Fiberboard Cloud White QT 4801 - To be installed throughout kitchen, where applicable (See Sketch) Note:
1 - KITCHEN - Install Standard Granite Countertop - BIANCO ANTICO - To be installed throughout kitchen, where applicable. (does not include backsplash) (See Sketch)
1 - DISCLAIMER - GRANITE COUNTERTOP; KITCHEN - Due to the many variables that can affect the pattern, colour and/or design and "pitting" of natural products, granite installed will not be identical to the samples displayed. Note: Every effort is made to provide granite countertops as close as possible but the vendor is not responsible for results which differ from the sample displayed. All countertop surfaces may have seams, and product pattern and shade can change in areas containing seams.
1 - DISCLAIMER - STONE COUNTERTOP; KITCHEN - Stone slabs vary in size & all seams are visible & the fabricator reserves the right to position the seams as necessary. Note:
1 - KITCHEN - Kitchen Sink - Install Upgrade Undermount Sink - BLANCO Quatrus U Super Single Undermount Sink - Model # 401248 (See Attached) Note:
1 - KITCHEN - Kitchen Faucet - Install Standard Faucet - DELTA Chrome Pull-Out Kitchen Faucet (Single Hole) - Model # 469LF - Chrome Note:
1 - APPLIANCE PACKAGE - Install STANDARD APPLIANCE PACKAGE - To be installed throughout suite, where applicable. (See Sketch)q Note:
1 - MAIN BATH & MASTER ENSUITE - Install RAISED VANITY HEIGHTS at Main Bath and Master Ensuite Vanities, where applicable. (See Attached QTK Paperwork) Note:
1 - MAIN BATH - CABINETRY - Install UPGRADE PACKAGE # 1 CABINETRY - Category 3 Fiberboard Cloud White QT 4801 - To be installed throughout main bath vanity, where applicable (See Sketch) Note:
1 - MAIN BATH - Install Standard Granite Countertop - BIANCO ANTICO - To be installed throughout main bath vanity where applicable. (See Sketch) Note:



SITE COPY

CONSTRUCTION SUMMARY

Hampton Place

PURCHASERS: CAROL A. SWEENEY and NEIL J. SWEENEY TEL: RES.: 905-887-1549 BUS.: 416-200-9937

LOT NUMBER	PHASE	HOUSE TYPE	CLOSING DATE
520	1	GLEN COVE	26-Oct-18

Date Added: 05-Mar-18 Invoice Number: 7080

1 - CLARIFCATION;
MAIN BATH & MASTER ENSUITE - Purchasers Request To DELETE Standard 3" Splash throughout Main Bath and Master Ensuite vanity tops, where applicable. (See Sketch)

1 - DISCLAIMER - GRANITE COUNTERTOP;
MAIN BATH - Due to the many variables that can affect the pattern, colour and/or design and "pitting" of natural products, granite installed will not be identical to the samples displayed.
Note: Every effort is made to provide granite countertops as close as possible but the vendor is not responsible for results which differ from the sample displayed. All countertop surfaces may have seams, and product pattern and shade can change in areas containing seams

1 - DISLCAIMER - STONE COUNTERTOP;
MAIN BATH & MASTER ENSUITE - Stone slabs vary in size & all seams are visible & the fabricator reserves the right to position the seams as necessary.
Note:

1 - MASTER ENSUITE - Standard Frameless Glass Shower Enclosure To Extend Up to TOUCH Ceiling at Master Ensuite Shower Stall (See Sketch)
Note:

1 - MAIN BATH - TOILET - Install Upgrade Toilet - CONTRAC CALI One Piece Elongated Toilet - Model # 4710-BOVU - White (See Sketch)
Note:

1 - MASTER ENSUITE - TOILET - Install Upgrade Toilet - CONTRAC CALI One Piece Elongated Toilet - Model # 4710-BOVU - White (See Sketch)
Note:

2 - MASTER ENSUITE - VANITY FAUCET - Install Upgrade Faucet - DELTA TRINSIC Single Handle Lavatory Faucet (Single Hole) - Model # 559LF-MPU - Chrome (x2 Sinks) (See Sketch)
Note:

1 - MASTER ENSUITE - SHOWER STALL - Install UPGRADE PACKAGE #2 - DELTA CONTEMPORARY Round 14 Series Pressura Balance Kit Integrated Diverter Valve (Includes Wall Mount Hand-Shower and Ceiling Mount Shower Head) - Model # DF-KIT18 - Chrome (See Attached)
Note:

1 - CLARIFICATION;
MAIN BATH & MASTER ENSUITE - DELETE Do Not Install / Supply / Credit Purchaser for builders standard ceramic bathroom accessories (toilet paper, towel bar & soap dish) throughout all bathrooms where applicable.
Note: To Include; Main Bath & Master Ensuite (See Sketch)

1 - BONUS PACKAGE - PURCHASER HAS APPLIED \$5,000.00 (Includes Taxes) WORTH OF UPGRADE PROMOTIONAL PACKAGE TOWARDS THE PURCHASE OF UPGRADES COMPLETED AT THE DECOR CENTRE.
Note:

1 - PURCHASER HAS ATTENDED A COLOR APPOINTMENT AT THE DECOR CENTRE AND HAS DECLINED ANY ADDITIONAL UPGRADES. Purchaser accepts and acknowledges that there will be no further changes/additions/deletions to be made upon signing on January 10,2018
Note:

PURCHASER AWARE AND ACCEPTS THAT ANY CHANGES MADE TO UPGRADES AFTER SIGNING THIS PURCHASERS EXTRA FORM ARE SUBJECT TO A MINIMUM ADMINISTRATION FEE OF \$1,000 PLUS A 10% HOLDBACK FEE.
Note:

This Document is Extremely Time Sensitive - Printed 5 Mar 18 at 16:04



Purchasers

CAROLA SWEENEY & NEIL J. SWEENEY

Decor Consultant

Melissa Di Marino

Model Type

GLEN COVE

Telephone Res. / Bus

(905) 887-1549 / (416) 200-9937

Project

Hampton Place

Closing Date

26/10/2018

Unit

520


* INTERIOR COLOR SCHEME *


	Flooring Description	Wall Tile		
		Main	Accent/Insert	Pattern
MASTER ENSUITE	13x13 RUSTIC GREY (STD)	8x10 GOLF GRIGIO (STD)	NONE	NONE
MAIN BATHROOM	13x13 HELLO SILVER (STD)	8x10 GOLF GRIGIO (STD)	NONE	NONE
POWDER ROOM	N/A	N/A	N/A	N/A
KITCHEN / DINETTE	4 14" Mirage Red Oak Charcoal (Semi-Gloss) (Upg)	12x12 Twilight Mocha Glass Mosaic (STD)	NONE	NONE
BREAKFAST ROOM	20x20 PULPIS GRIS (STRAIGHT) (STD)	N/A	N/A	N/A
LAUNDRY	8x8 BEHRAM PINK (STD)	N/A	N/A	N/A
MAIN HALL	4 14" Mirage Red Oak Charcoal (Semi-Gloss) (Upg)	N/A	N/A	N/A
LIVING ROOM	4 14" Mirage Red Oak Charcoal (Semi-Gloss) (Upg)			
DINING ROOM	4 14" Mirage Red Oak Charcoal (Semi-Gloss) (Upg)			
BEDROOM 1	4 14" Mirage Red Oak Charcoal (Semi-Gloss) (Upg)			
MASTER BEDROOM	4 14" Mirage Red Oak Charcoal (Semi-Gloss) (Upg)			
BEDROOM 2	4 14" Mirage Red Oak Charcoal (Semi-Gloss) (Upg)			
BEDROOM 3	N/A			

Notes

Consultant: 
Melissa Di Marino

Purchaser: 
CAROL A. SWEENEY

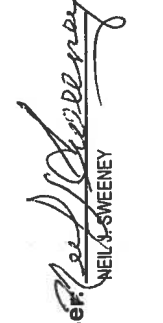Purchaser: 
NEIL J. SWEENEY

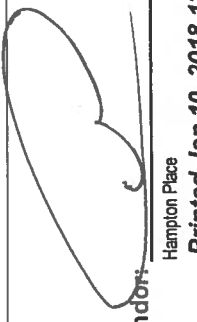Vendor: 
Hampton Place



* INTERIOR * OUR SCHEME *

Purchasers CAROLA A. SWEENEY & NEIL J. SWEENEY		Decor Consultant Melissa Di Marino	Model Type GLEN COVE	Telephone Res. / Bus (905) 887-1549 / (416) 200-9937	Project Hampton Place	Closing Date 26/10/2018	Unit 520
---	--	---------------------------------------	-------------------------	---	--------------------------	----------------------------	-------------

Page 2 of 3

CABINETS, VANITIES AND COUNTERTOPS

	Style	Countertop	Counter Edge	Handle / Knob
MAIN BATHROOM	☒ CATEGORY 3 - FIBERBOARD - CLOUD WHITE QT 4801 (UPG)	☒ BIANCO ANTICO GRANITE (STD)	☒ "A" EDGE (STD)	3487-128
MASTER ENSUITE	☒ CATEGORY 2 - MAPLE - CHESTNUT QT 2503 (STD)	☒ ASPEN TERRA WHITE (STD)	☒ "A" EDGE (STD)	3487-128
POWDER ROOM	☐ N/A	☐ N/A	☐ N/A	N/A
KITCHEN / DINETTE	☒ CATEGORY 3 - FIBERBOARD - CLOUD WHITE QT 4801 (UPG)	☒ BIANCO ANTICO GRANITE (STD)	☒ "A" EDGE (STD)	3487-128
LAUNDRY ROOM	☐ N/A	☐ N/A	☐ N/A	N/A

APPLIANCE PACKAGE Standard Package
Std 3'in Opening

PLUMBING FIXTURES


KITCHEN	
Sink Model	☒ UPG - Blanco Quatrus #401248
Sink Faucet	☒ STANDARD
TOILETS	
Master Ensuite	☒ UPG - Contrac Call #4170Bovu-White
Main Bathroom	☒ UPG - Contrac Call #4170Bovu-White
Powder Room	☐ N/A
VANITY FAUCETS	
Master Ensuite	☒ UPG-Delta Trinsic # 559LF-MPU-Chrom
Main Bathroom	☒ STANDARD
Powder Room	☐ N/A
VANITY SINKS	
Master Ensuite	☒ STANDARD
Main Bathroom	☒ STANDARD
Powder Room	☐ N/A
SHOWER STALL / TUBS	
Master Ensuite Shower Stall	☒ UPG - Delta Contemporary #DF-KIT18
Master Ensuite Tub	☐ N/A
Main Bathroom Tub	☒ STANDARD

Trim	Baseboard & Casing	STANDARD	Levers	☒ STANDARD
	Interior Doors	☒ STANDARD - CARRARA SMOOTH	Door Height	☒ STANDARD
	Cornice Moulding / Medallion		Fireplace	
	Foyer	☒ STANDARD - #CTR-611	Fireplace	N/A
	Living Room	☒ STANDARD - #CTR-611	Location Flooring	N/A
	Dining Room	☒ STANDARD - #CTR-611	Style	N/A
	Den	NONE	Finish	N/A
	Master Bedroom	NONE	Marble	N/A
	Bedroom 2	NONE	Hearth	N/A
	Bedroom 3	N/A		
	Paint Throughout			
	Walls	☒ STANDARD - OYSTER WHITE	Trim	☒ STANDARD - WHITE

MISC. INSTALLATIONS	
Ceramic Accessories (installed by Vendor)	☒ Yes ☐ No
Bathroom Mirrors (installed by Vendor)	☒ Yes ☐ No
Wire Shelving - Closet (installed by Vendor)	☒ Yes ☐ No


Page 2 of 3

Decor Consultant:		Purchaser:		Vendor:	
	Melissa Di Marino		CAROLA A. SWEENEY		NEIL J. SWEENEY

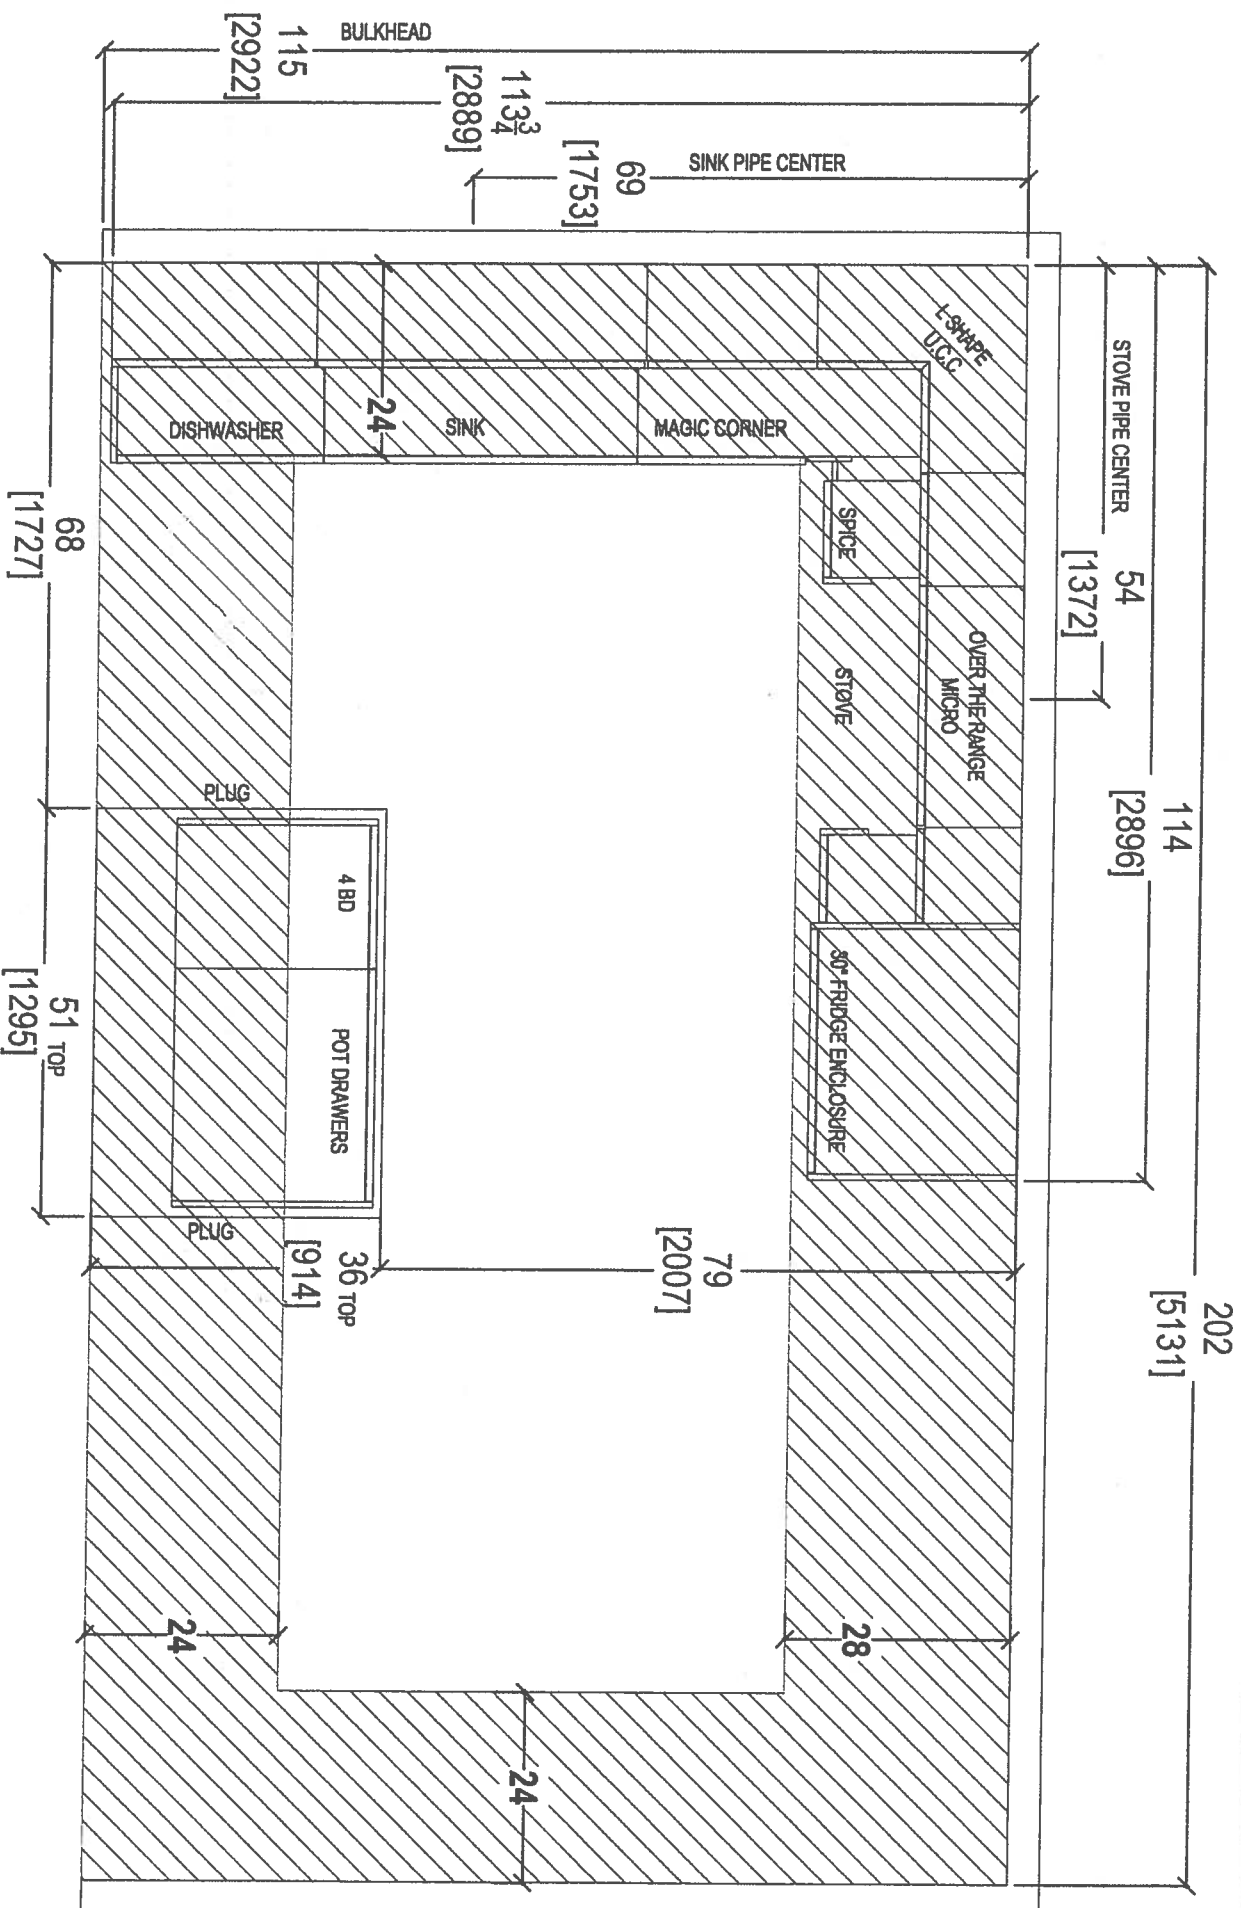

your kitchen, your taste
80 SANTE DRIVE, VAUGHAN, ON L4K 3C4,
T: 416.746.1811 F: 905.746.1811

CLIENT: ROYAL PINE HOMES		JOB NAME: UNIT 520 HMP		ROOM: KITCHEN BULKHEAD PLAN		DRAWN BY: SK		COMMENTS: PLEASE NOTE ALL DIMENSIONS ARE NOT FINAL AND ARE SUBJECT TO CHANGE UPON FINAL SITE MEASURE
SITE: HAMPTON PLACE		DOOR STYLE: —		DOOR HANDLE: —		SCALE: 1/2" = 1' - 0"		
PHONE: —		FINISH: —		DRW HANDLE: —		DATE: MAY 1, 2018		
EMAIL: —		SPECIES: —		TOP: —		PAGE: —		

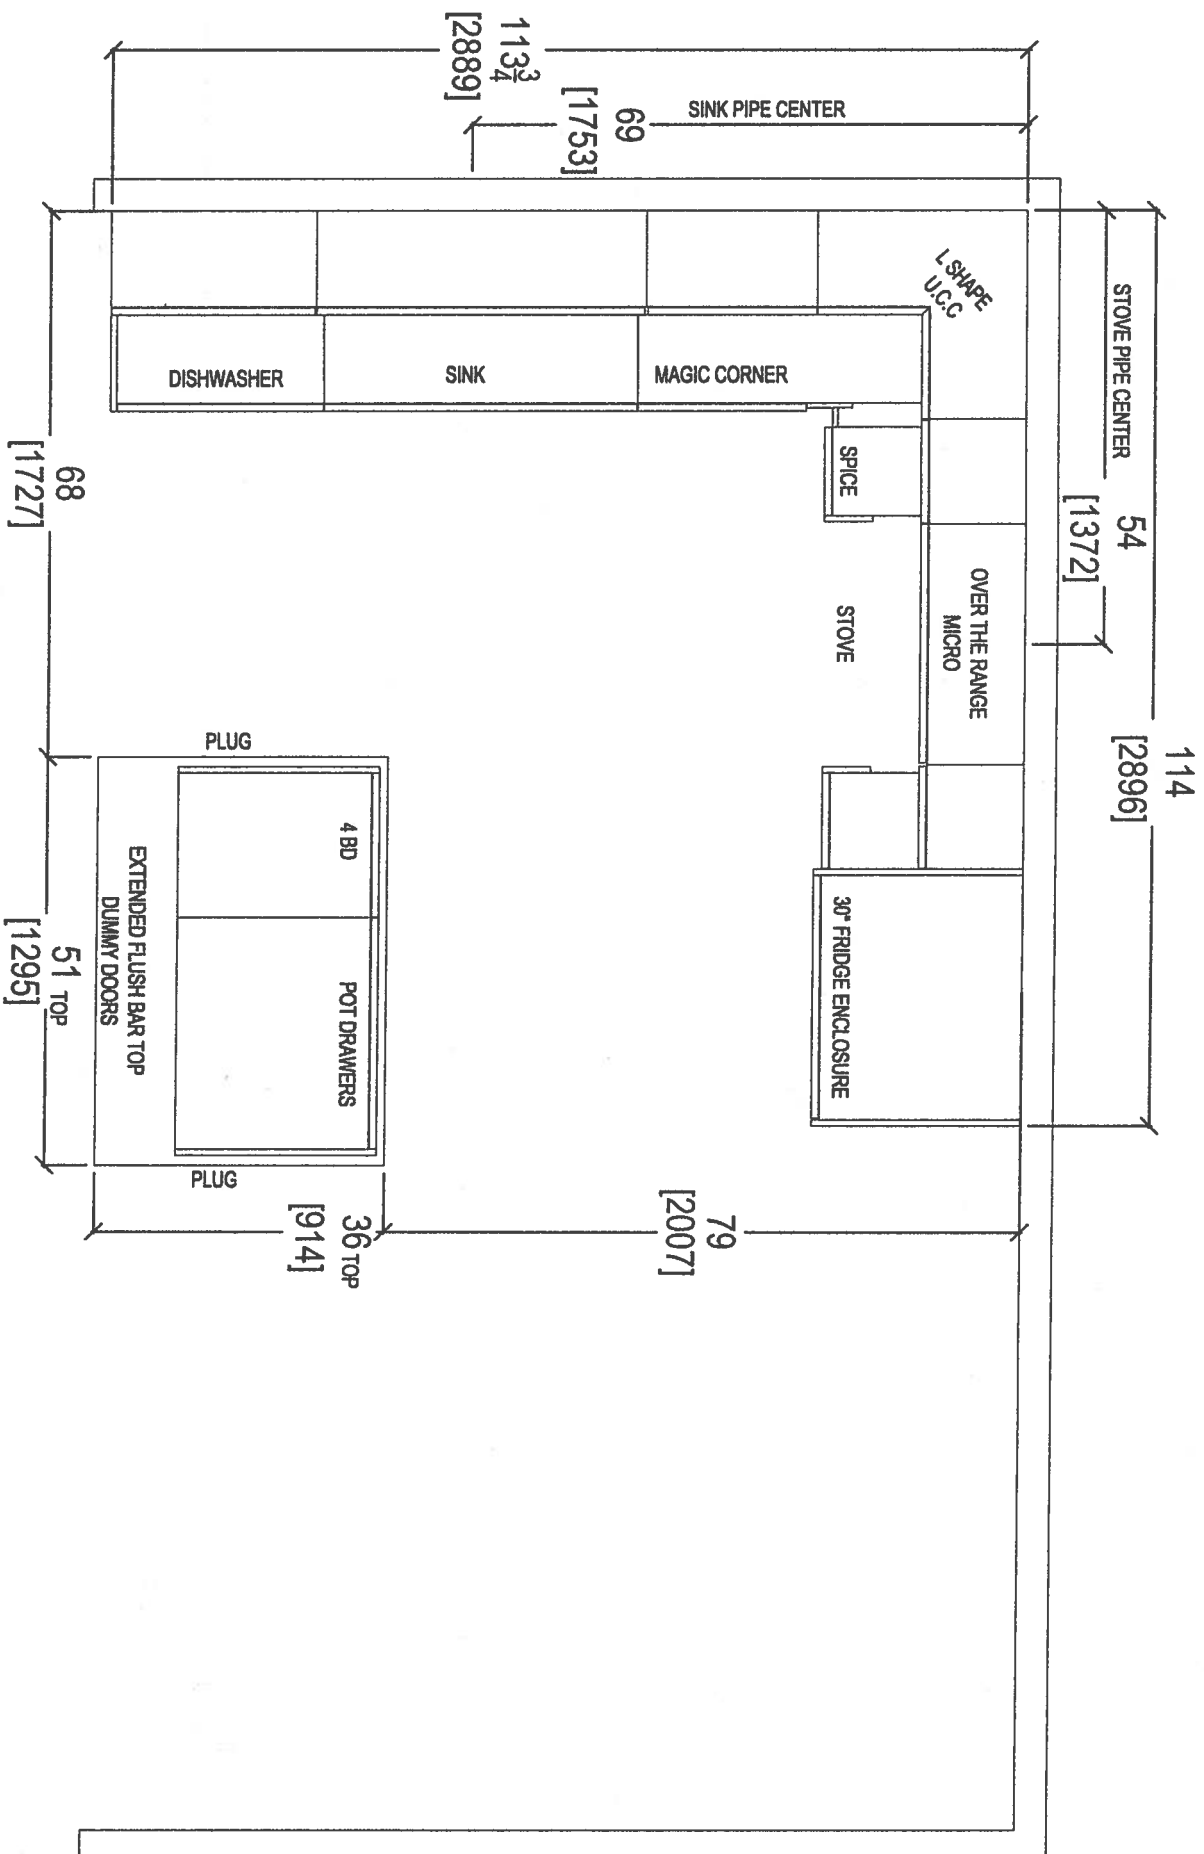



GTH

your kitchen, your taste



80 SANTE DRIVE, VAUGHAN, ON L4K 3C4,
T: 416.746.1811 F: 905.746.1901

CLIENT: ROYAL PINE HOMES	JOB NAME: UNIT 520 HMP	ROOM: KITCHEN FLOOR PLAN	DRAWN BY: SK
SITE: HAMPTON PLACE	DOOR STYLE: —	DOOR HANDLE: —	SCALE: 1/2" = 1' - 0"
PHONE: —	FINISH: —	DRW HANDLE: —	DATE: MAY 1, 2018
EMAIL: —	SPECIES: —	TOP: —	PAGE: —

COMMENTS:

PLEASE NOTE ALL DIMENSIONS
ARE NOT FINAL AND ARE
SUBJECT TO CHANGE UPON
FINAL SITE MEASURE

6

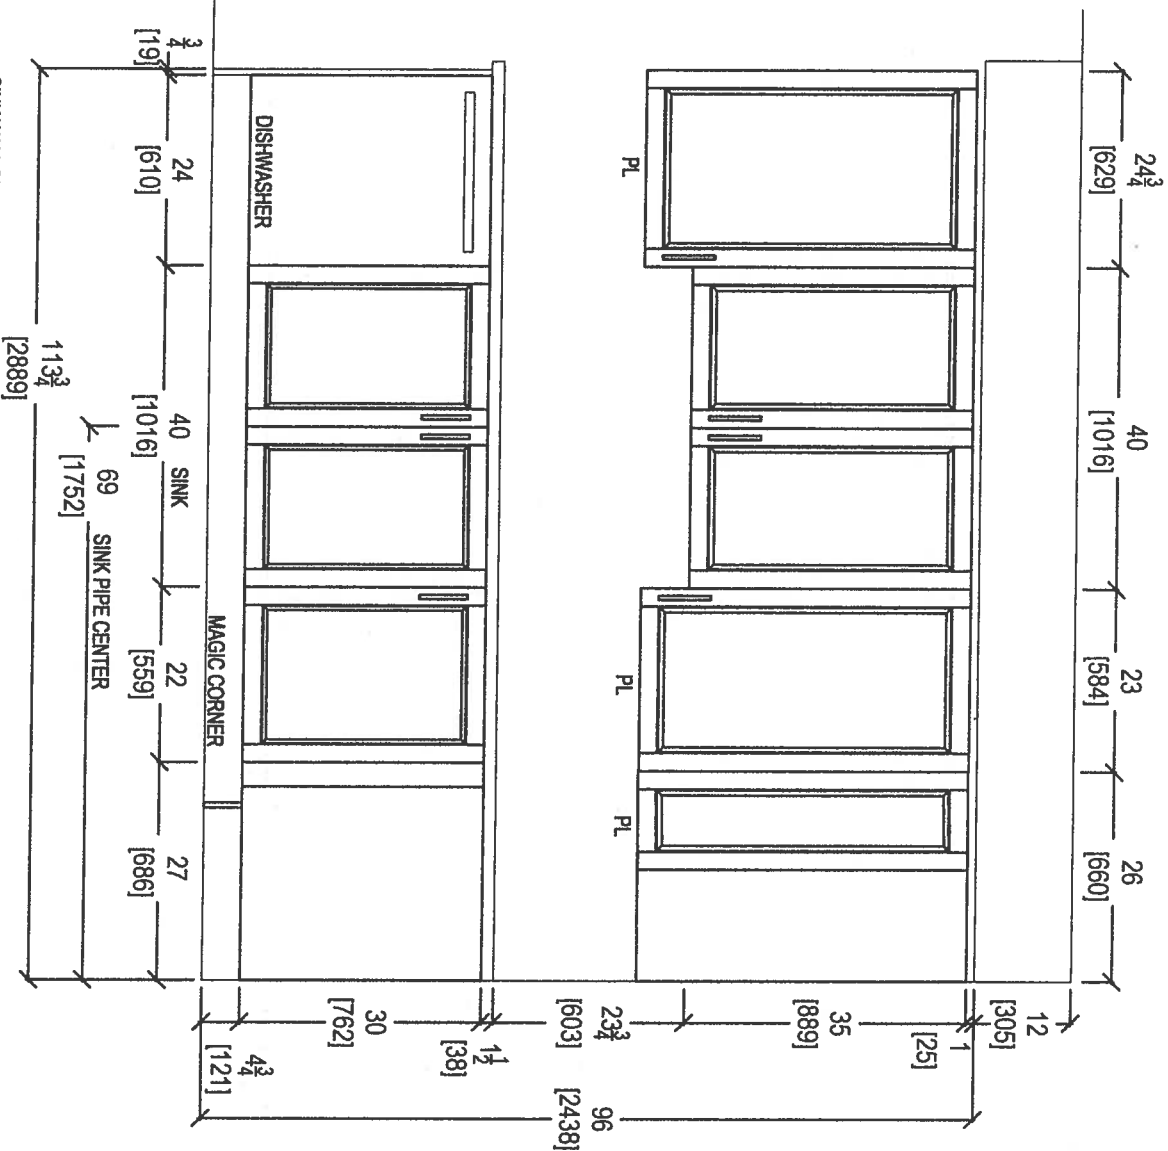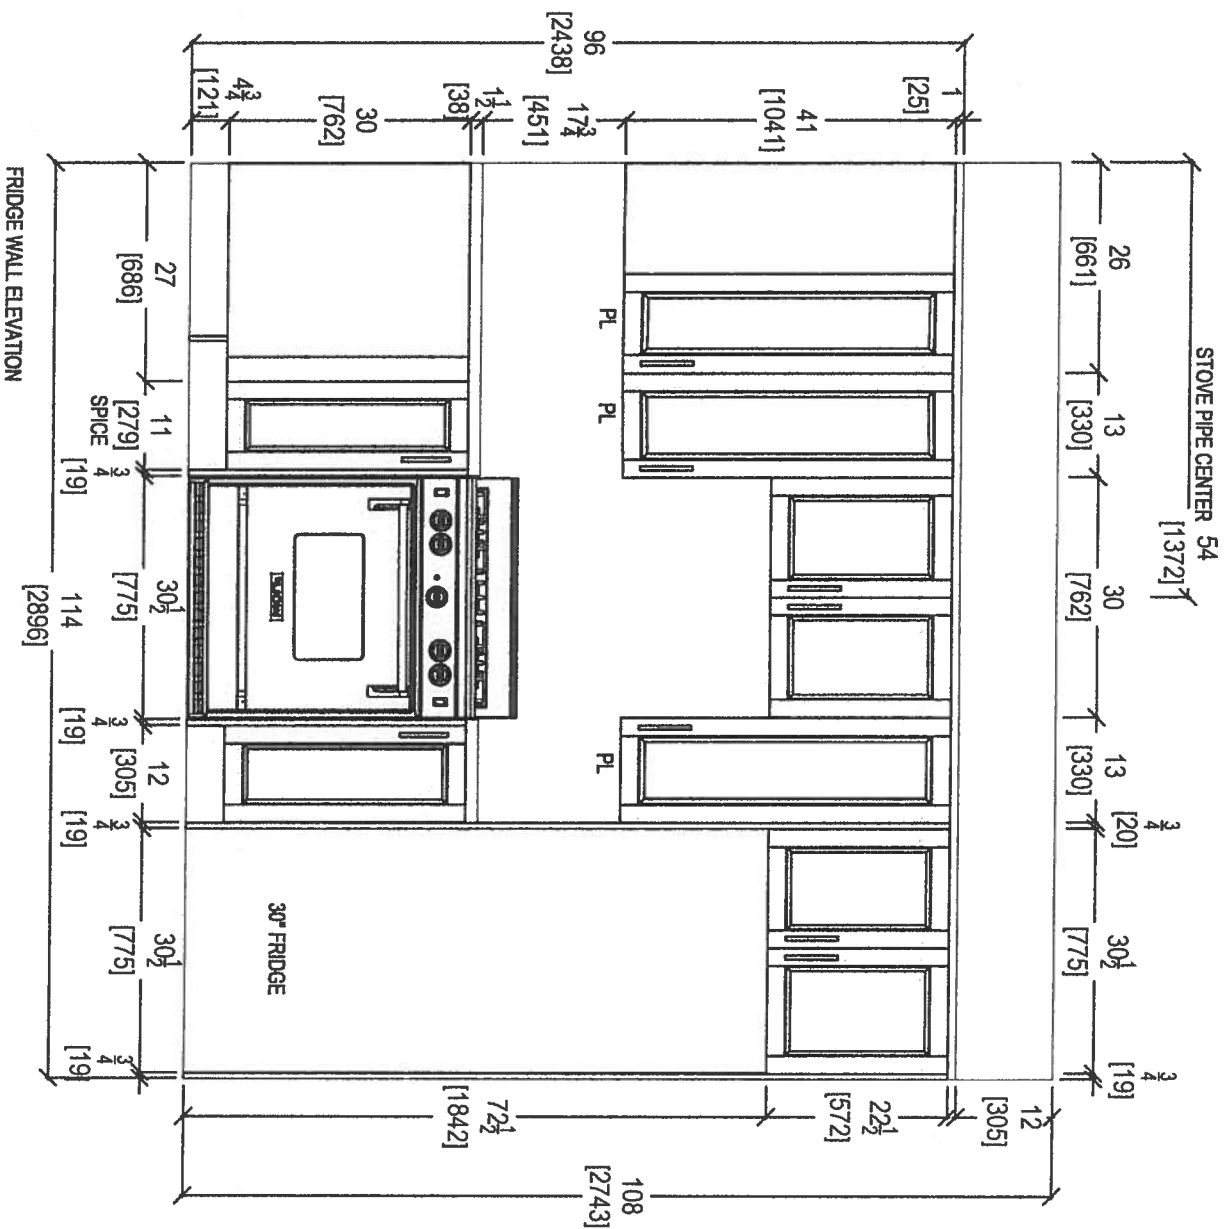

80 SANTE DRIVE, VAUGHAN, ON L4K 3C4,
T: 416.746.1811 F: 905.746.1801

CLIENT: ROYAL PINE HOMES

JOB NAME: UNIT 520 HMP

ROOM: KITCHEN

DRAWN BY: SK

COMMENTS:

SITE: HAMPTON PLACE

DOOR STYLE: —

DOOR HANDLE: —

SCALE: 1/2" = 1'-0"

PLEASE NOTE ALL DIMENSIONS
ARE NOT FINAL AND ARE
SUBJECT TO CHANGE UPON
FINAL SITE MEASURE

PHONE: —

FINISH: —

DRW HANDLE: —


DATE: MAY 1, 2018

EMAIL: —

SPECIES: —

TOP: —


PAGE: —

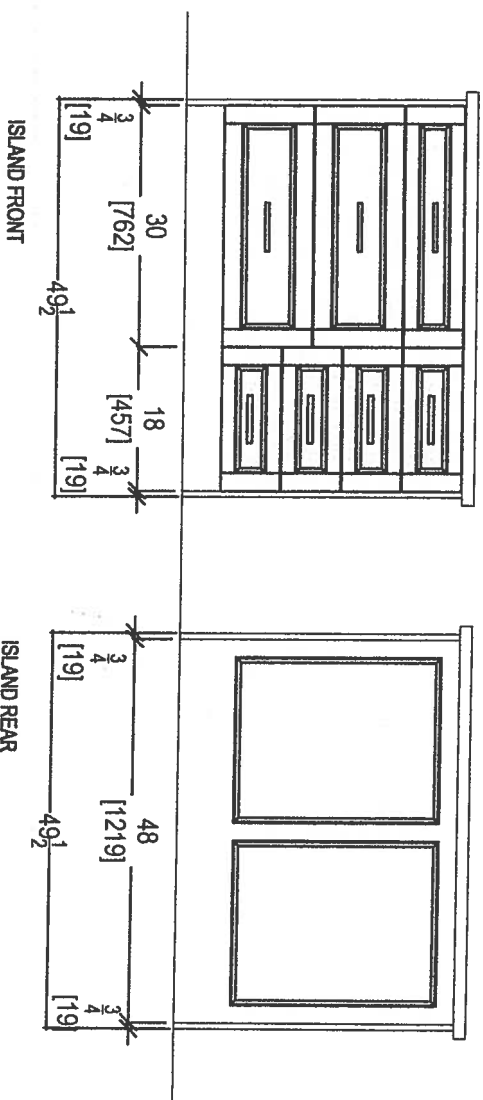




Your kitchen, your taste.
80 SANTE DRIVE, VAUGHAN, ON L4K 3C4,
T: 416.746.1811 F: 905.777.1071

CLIENT: ROYAL PINE HOMES	JOB NAME: UNIT 520 HMP	ROOM: KITCHEN	DRAWN BY: SK	COMMENTS: PLEASE NOTE ALL DIMENSIONS ARE NOT FINAL AND ARE SUBJECT TO CHANGE UPON FINAL SITE MEASURE
SITE: HAMPTON PLACE	DOOR STYLE: —	DOOR HANDLE: —	SCALE: 1/2" = 1'-0"	
PHONE: —	FINISH: —	DRW HANDLE: —	DATE: MAY 1, 2018	
EMAIL: —	SPECIES: —	TOP: —	PAGE: —	


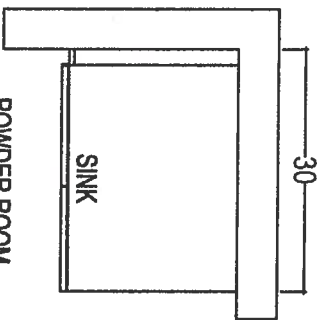


POWDER ROOM

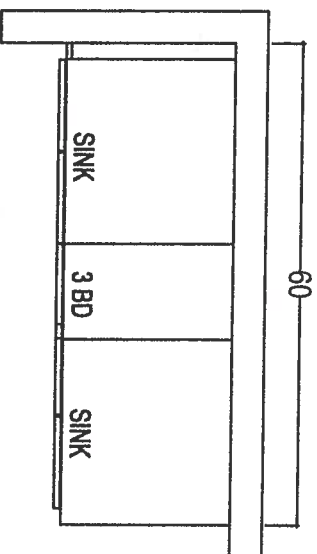

MASTER ENSUITE

** Raised VANITIES *
Delete 3" SPLASH.*

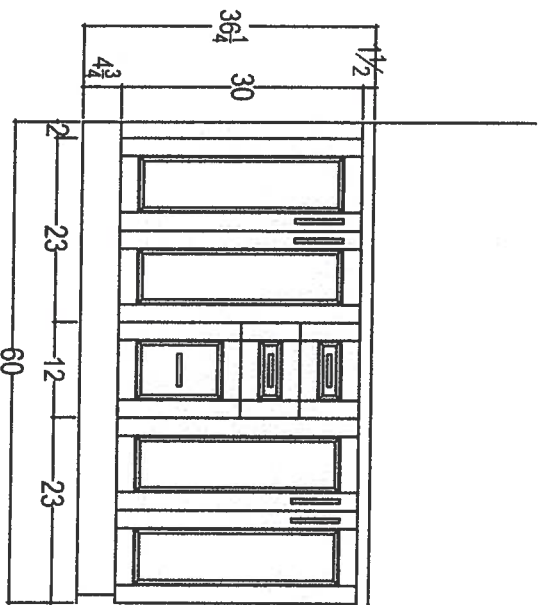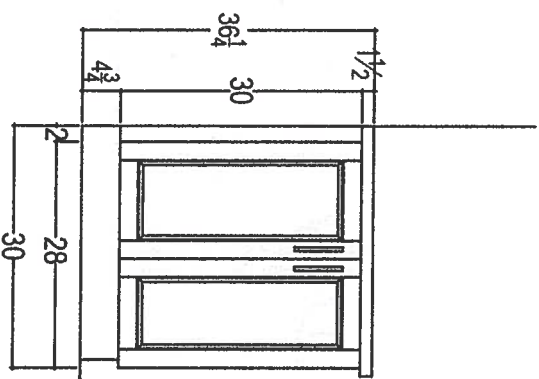

80 SANTE DRIVE, VAUGHAN, ON L4K 3C4,
T: 416.746.1811 F: 905.746.1801

CLIENT: ROYAL PINE HOMES	JOB NAME: UNIT 520 HMP	ROOM: VANITIES	DRAWN BY: SK
SITE: HAMPTON PLACE	DOOR STYLE: —	DOOR HANDLE: —	SCALE: 1/2" = 1' - 0"
PHONE: —	FINISH: —	DRW HANDLE: —	DATE: MAY 1, 2018
EMAIL: —	SPECIES: —	TOP: —	PAGE: —

COMMENTS:
PLEASE NOTE ALL DIMENSIONS
ARE NOT FINAL AND ARE
SUBJECT TO CHANGE UPON
FINAL SITE MEASURE

67

Suite 520
Hampton



WRT318FZDM


Standard



<http://www.whirlpool.com>

30-inch Wide Top-Freezer Refrigerator with
Flexi-Slide™ Bin - 18.2 cu. ft.

ROUGH-IN FRIDGE

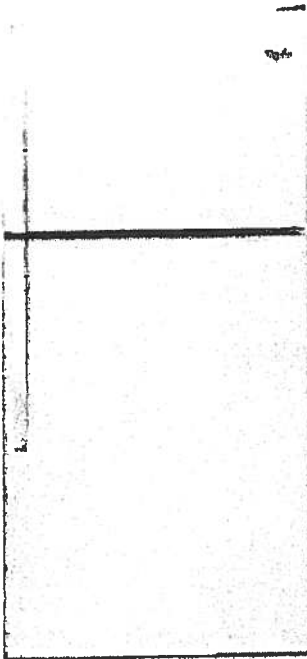

Key Features:

- Flexi-Slide™ Bin
- Frameless Glass Shelves
- Electronic Temperature Control
- Clear, Humidity Controlled Crispers

Product Dimensions:

Height: 65 7/8

Width: 29 3/4

Depth: 33 1/2

Additional Information:

[Use And Care Guide](#)


[Dimension Guide](#)

[Energy Guide](#)

[Warranty Certificate](#)


Available in:

- Black
- Monochromatic
Stainless Steel
- White

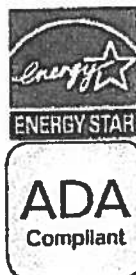

©Registered trademark/TM Trademark of Whirlpool, U.S.A. © 2013 Whirlpool Corporation. All Rights Reserved
All other trademarks are owned by their respective companies
Because Whirlpool Corporation policy includes a continuous commitment to improve our products, we reserve
the right to change materials and specifications without notice. We also reserve the right to discontinue or
transition products without notice.
Manufacturer's Suggested Retail Price (MSRP) and Minimum Advertised Price (MAP) provided for reference
purposes only. Dealer alone determines advertised and retail prices.
Created On: Monday, March 14, 2016 12:09:07

Suite 520 Hampton Standard

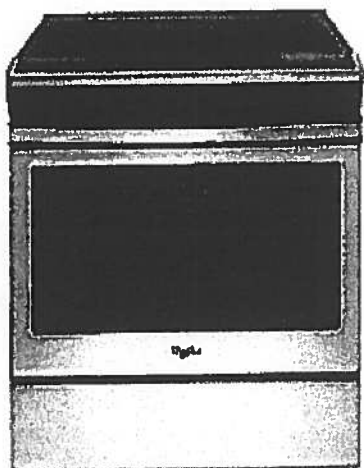

WEE510S0FS

Whirlpool® 4.8 cu. ft. Guided Electric Front Control Range
With The Easy-Wipe Ceramic Glass Cooktop

MSRP: \$1,149 00

Available Colors	
☒	Black Model: WEE510S0FB MAJOR APPLIANCE
☒	Black-on-Stainless Model: WEE510S0FS MAJOR APPLIANCE
☐	White Model: WEE510S0FW MAJOR APPLIANCE

Dimensions	
Depth	28 15/16 Inches
Width	29 7/8 Inches
Gross Weight	172 LB
Dimensions shown are for planning purposes only. For complete information, see installation instructions packed with product.	

Specifications	
Cooktop Features	
Cooktop Element Style	Smoothtop
Cooktop Surface Color	Color Coordinated Black on Stainless
Cooktop Surface Material	Glass
Number of Cooking Element-Burners	4
Left Front Element-Burner Power	3000W
Left Front Element-Burner Size	9"/6"
Left Front Element-Burner Type	Dual
Right Front Element-Burner Power	1200W
Right Front Element-Burner Size	6"
Right Front Element-Burner Type	Radiant
Left Rear Element-Burner Power	3000W
Left Rear Element-Burner Size	9"/6"
Left Rear Element-Burner Type	Dual
Right Rear Element-Burner Power	1200W
Right Rear Element-Burner Size	6"
Right Rear Element-Burner Type	Radiant
Oven Features	
Number of Oven Lights	1
Hot Surface Indicator Light	Yes
Power On Indicator Light	Yes
Light Type	Incandescent
Oven Rack Type	Standard (Both)
Controls	
Drawer Type	Storage Drawer
Selections	Clock; Timer; Warm Hold; Delay Start; Cook Time Indicator; Control Lock; Automatic Door Latch; Audible Signal; Sabbath Mode; Frozen Bake
ADA Compliant	ADA Height and Operation Compliant
Dimensions	
Depth	28 15/16 Inches
Width	29 7/8 Inches
General	
ADA Compliant	ADA Height and Operation Compliant

Key Features
Frozen Bake™ Technology
Guided Cooktop Controls
FlexHeat™ Dual Radiant Elements
Adjustable Self-Cleaning
Easy-Wipe Ceramic Glass Cooktop
Temperature Sensor
4.8 Cu. Ft. Capacity
Keep Warm Option
Closed Door Broiling
Delay Cook
Sabbath Mode
Star-K Certified
ADA Compliant
#1 Selling Appliance Brand in the U.S.A.

Product Literature
Warranty(33.12 KB) Owners Manual(502.10 KB) Installation Instructions(995.40 KB) Dimension Guide(124.36 KB)
You may need to install Adobe Acrobat Reader to view these documents.

UPC Listing
Model "WEE510S0FB" UPC: 883049391939 Model "WEE510S0FS" UPC: 883049391946 Model "WEE510S0FW" UPC: 883049391922

Suite 520 Standard Hampton



WMH31017FS

Whirlpool[®]

3.0 cu. ft. Microwave Hood Combination with
Electronic Controls

<http://www.whirlpool.com>

Key Features:

- Microwave Presets
- Electronic Touch Controls
- Dishwasher-Safe Turntable Plate
- 2-Speed, 300 CFM Vent Fan
- Add 30 Seconds Option
- Adjustable Cooktop Lighting
- #1 Selling Appliance Brand in the U.S.A.

Product Dimensions:

Height: 17 1/4

Width: 29 15/16

Depth: 17 7/8


Additional Information:

[Use And Care Guide](#)

[Dimension Guide](#)

[Installation Guide](#)

[Warranty Certificate](#)

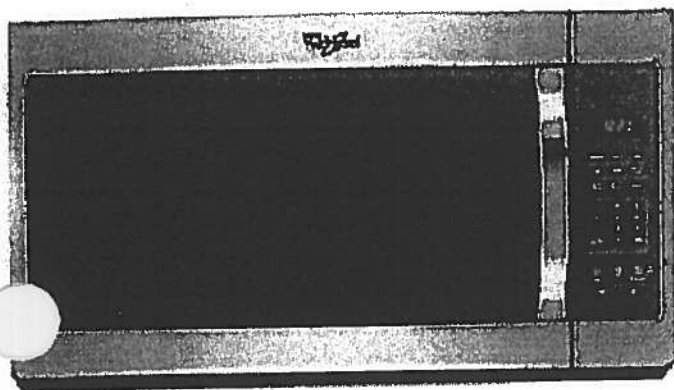

Available in:

- Black
- Silver
- Stainless Steel
- White

©Registered trademark/TM Trademark of Whirlpool, U.S.A. © 2016 Whirlpool Corporation All Rights Reserved.
All other trademarks are owned by their respective companies.
Because Whirlpool Corporation policy includes a continuous commitment to improve our products, we reserve the right to change materials and specifications without notice. We also reserve the right to discontinue or transition products without notice.
Manufacturer's Suggested Retail Price (MSRP) and Minimum Advertised Price (MAP) provided for reference purposes only. Dealer alone determines advertised and retail prices.
Created On: Tuesday, February 07, 2017 12:20:03

Suite 520 Standard
Hampton



WDF330PAHS

Whirlpool®

<http://www.whirlpool.com>

Heavy-Duty Dishwasher with 1-hour Wash Cycle

Key Features:

- 1-Hour Wash Cycle
- No One Has Fewer Repairs 20 Years in a Row
- Soil Sensor
- Normal Cycle
- Heavy Cycle
- High Temperature Wash Option
- Heated Dry Option
- Designed, Engineered and Assembled in the U.S.A. with American Pride

Product Dimensions:

Height: 34 1/2

Width: 23 7/8

Depth: 24 1/2

Additional Information:


[Use And Care Guide](#)

[Dimension Guide](#)

[Installation Guide](#)

[Energy Guide](#)

[Warranty Certificate](#)

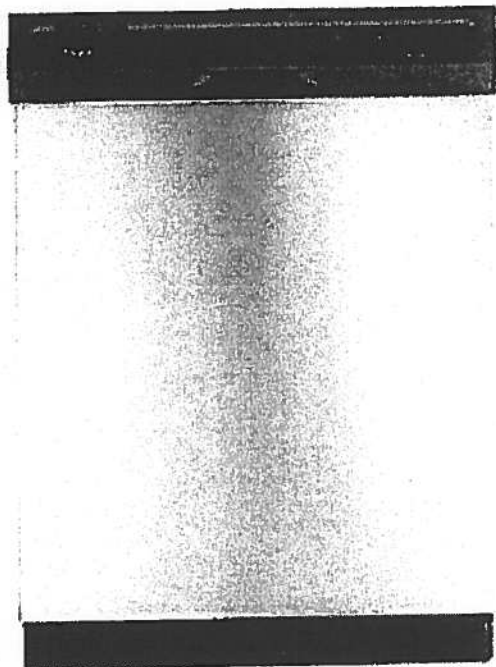

INVESTED
IN
AMERICA



©Registered trademark/TM Trademark of Whirlpool, U.S.A. © 2016 Whirlpool Corporation. All Rights Reserved.
All other trademarks are owned by their respective companies.
Because Whirlpool Corporation policy includes a continuous commitment to improve our products, we reserve the right to change materials and specifications without notice. We also reserve the right to discontinue or transition products without notice.
Manufacturer's Suggested Retail Price (MSRP) and Minimum Advertised Price (MAP) provided for reference purposes only. Dealer alone determines advertised and retail prices.
Created On: Wednesday, April 19, 2017 10:48:05


Suite 520 Standard
Hampton

WET4027EW

Combination Washer/Electric Dryer



<http://www.whirlpool.com>

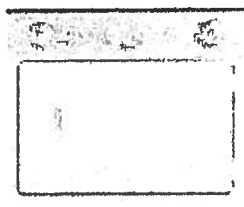

Key Features:

- HE Agitator with Fabric Softener Cap
- White Porcelain Basket
- AutoDry™ Drying System
- 3 Drying Temperatures
- 2.5 Cu. Ft. Washer Capacity
- 5.9 Cu. Ft. Dryer Capacity
- Fabric Softener Dispenser
- Bleach Dispenser

Product Dimensions:

Height: 71 3/4

Width: 27 1/2

Depth: 32

Electrical Requirements:

30.

Additional Information:

[Use And Care Guide](#)

[Dimension Guide](#)

[Installation Guide](#)

[Energy Guide](#)

[Warranty Certificate](#)

Available in:

☐ White

INVESTED
IN
AMERICA





®Registered trademark/TM Trademark of Whirlpool, U.S.A. © 2013 Whirlpool Corporation. All Rights Reserved.
All other trademarks are owned by their respective companies.
Because Whirlpool Corporation policy includes a continuous commitment to improve our products, we reserve the right to change materials and specifications without notice. We also reserve the right to discontinue or transition products without notice.
Manufacturer's Suggested Retail Price (MSRP) and Minimum Advertised Price (MAP) provided for reference purposes only. Dealer alone determines advertised and retail prices.
Created On: Friday, March 11 2016 12:26:17




Suite 520
Hampton

UPGRADE OPTION 2
PACKAGE

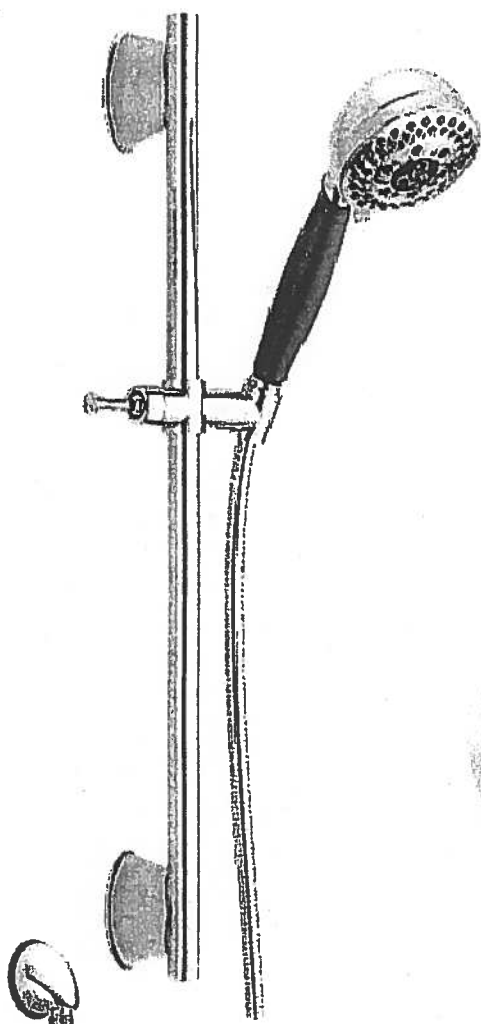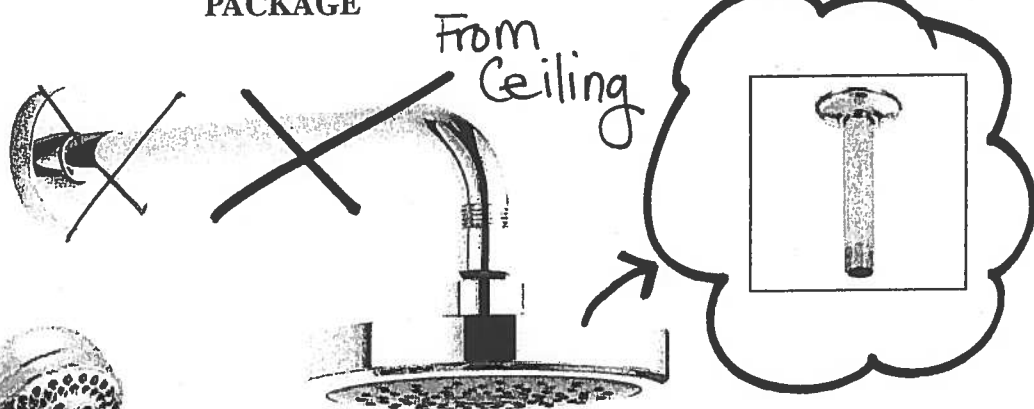

Master Ensuite
Shower Stall

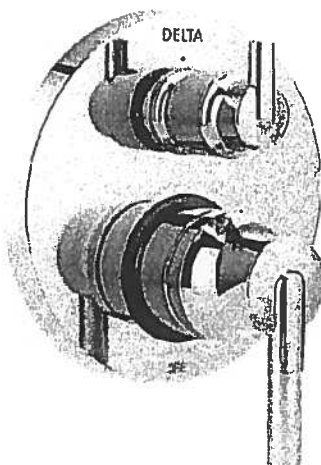

**Delta Contemporary Round 14 Series Pressure Balance Kit
Integrated Diverter Valve**

Includes both ceiling mount & wall mount shower arm

Model DF-KIT18


Upgrade Kitchen Sinks




BLANCO

Suite 520
Hampton

Kitchen

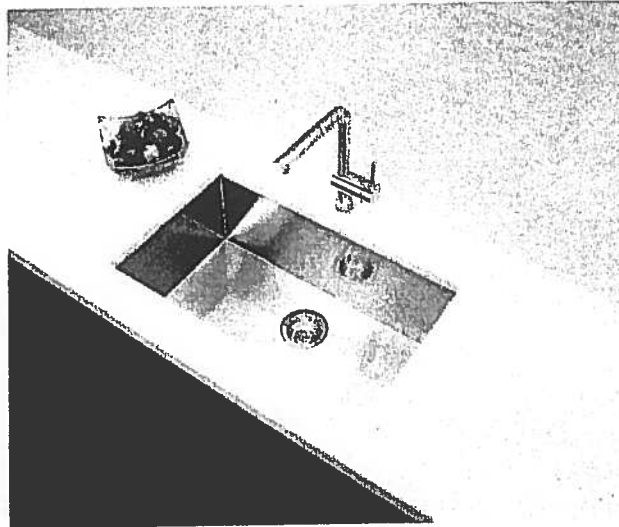

**Blanco Quatrus U Super Single
Undermount Sink
#401248**

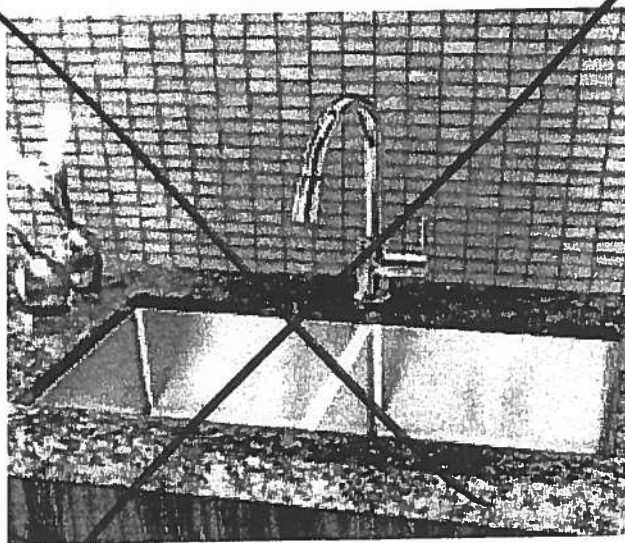

**Blanco Quatrus R15 Two Bowl
Undermount Sink
#401519**

✓

Suite 520 Hampton

Main Bath Master Ensuite

CALI®

4.8Lpf / 1.28Gpf 1PC 16⁷/₈" HIGH ELONGATED

- ☐ 4710BOV Lined Tank
- ☐ 4710BOVU Unlined Tank

Product Specs:

- High efficiency toilet
- 4.8Lpf/1.28Gpf
- Elongated bowl with concealed skirted trapway
- Vitreous china
- 16⁷/₈" Plus Height bowl
- Soft white tank lever
- 12" (305mm) Rough-in
- 2" Fully glazed ball pass trapway
- 3" Flapper
- Siphon jet flush action
- Water surface (240mm x 170mm) 9¹/₂" x 6¹/₄"
- Decorative chrome and soft white side caps included
- Smooth close toilet seat included

Overall Dimensions:

392mm (W) x 725mm (D) x 760mm (H)

15¹/₂" (W) x 28¹/₂" (D) x 29³/₄" (H)

Compliance Certifications:

Meets or exceeds the following:

- IAPMO cUPC
- US EPA WaterSense
- ASME A 12.19.2 / CSA B45.1-2013
- ADA Guidelines & ANSI A117.1
- MaP Tested 1000g
- LEED Compliant

Shipping:


Cube 9.39

GW 92.50lbs



Notes:

This toilet is designed to rough-in at a minimum dimension of 305mm (12") from finished wall to C/L of outlet. Supply line not included with fixture and must be ordered separately.
Important: Dimensions of fixtures are nominal and may vary within the range of tolerances established by ASME standard A112.19.2. These measurements are subject to change or cancellation. No responsibility is assumed for use of superseded or voided pages.
Products are designed to comply ADA/ANSI A117.1 Standard. It shall be the responsibility of the installer to comply with the local disability codes and standards prior to installing the product.

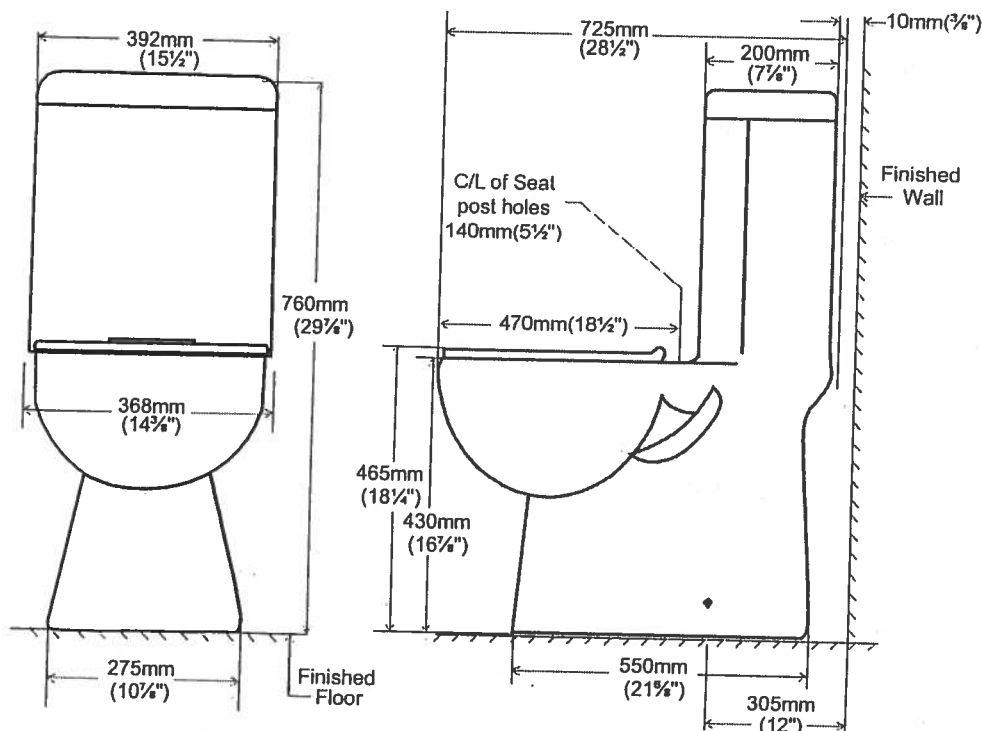

contrac®

5970 Chedworth Way, Unit A, Mississauga, ON, Canada L5R 3V5
www.contrac.ca


Revised: January 2016




UPGRADE OPTION 2
PACKAGE

Suite 520
Hampton

Master Ensuite
(x2)

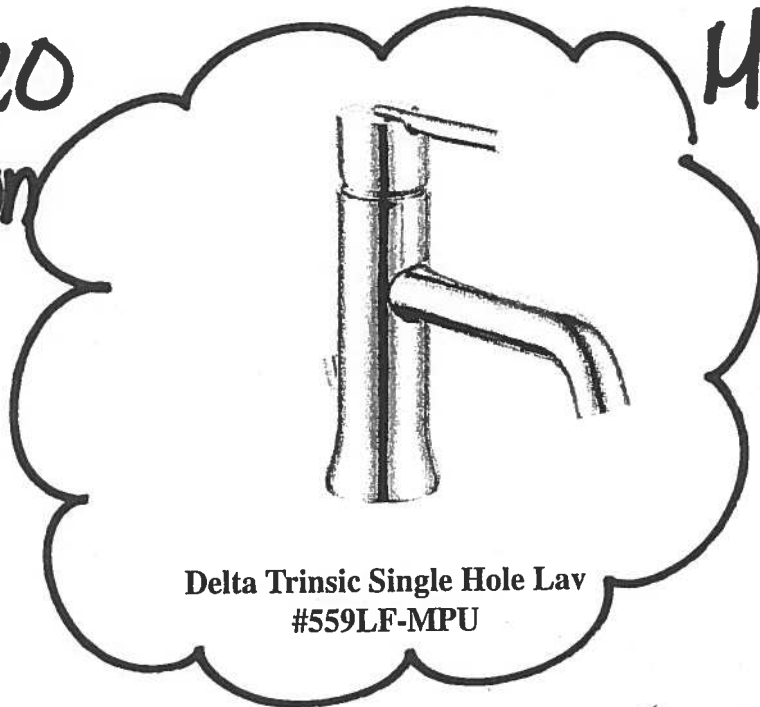


Delta Trinsic Single Hole Lav
#559LF-MPU

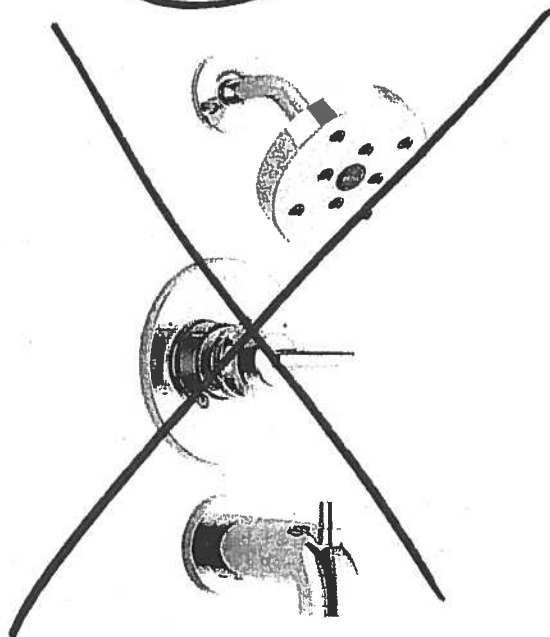

Delta Trinsic PB Tub and Shower
#R10000/T14459


Countertop Edges
Suite 520
Hampton

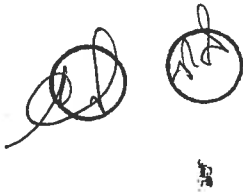


CONNOLLY Marble & Granite Ltd.

EDGE
DETAILS


004

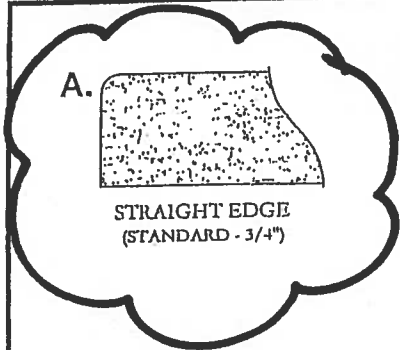

Standard
Kitchen
Main Bath
Master Ensuite

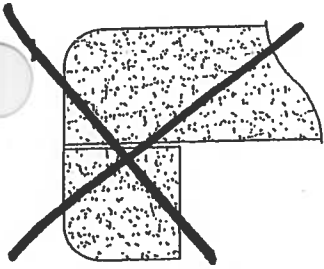

DOUBLE TOP "D" EDGE
(STANDARD - 1 1/2")

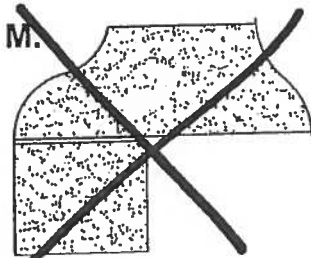

OGEE - SQUARE EDGE
(MED./HIGH - 1 1/2")

EDGING UP-GRADE OPTIONS