



This is to certify that these plans comply with the applicable Architectural Design Guidelines approved by the City of BRAMPTON.

[illegible]

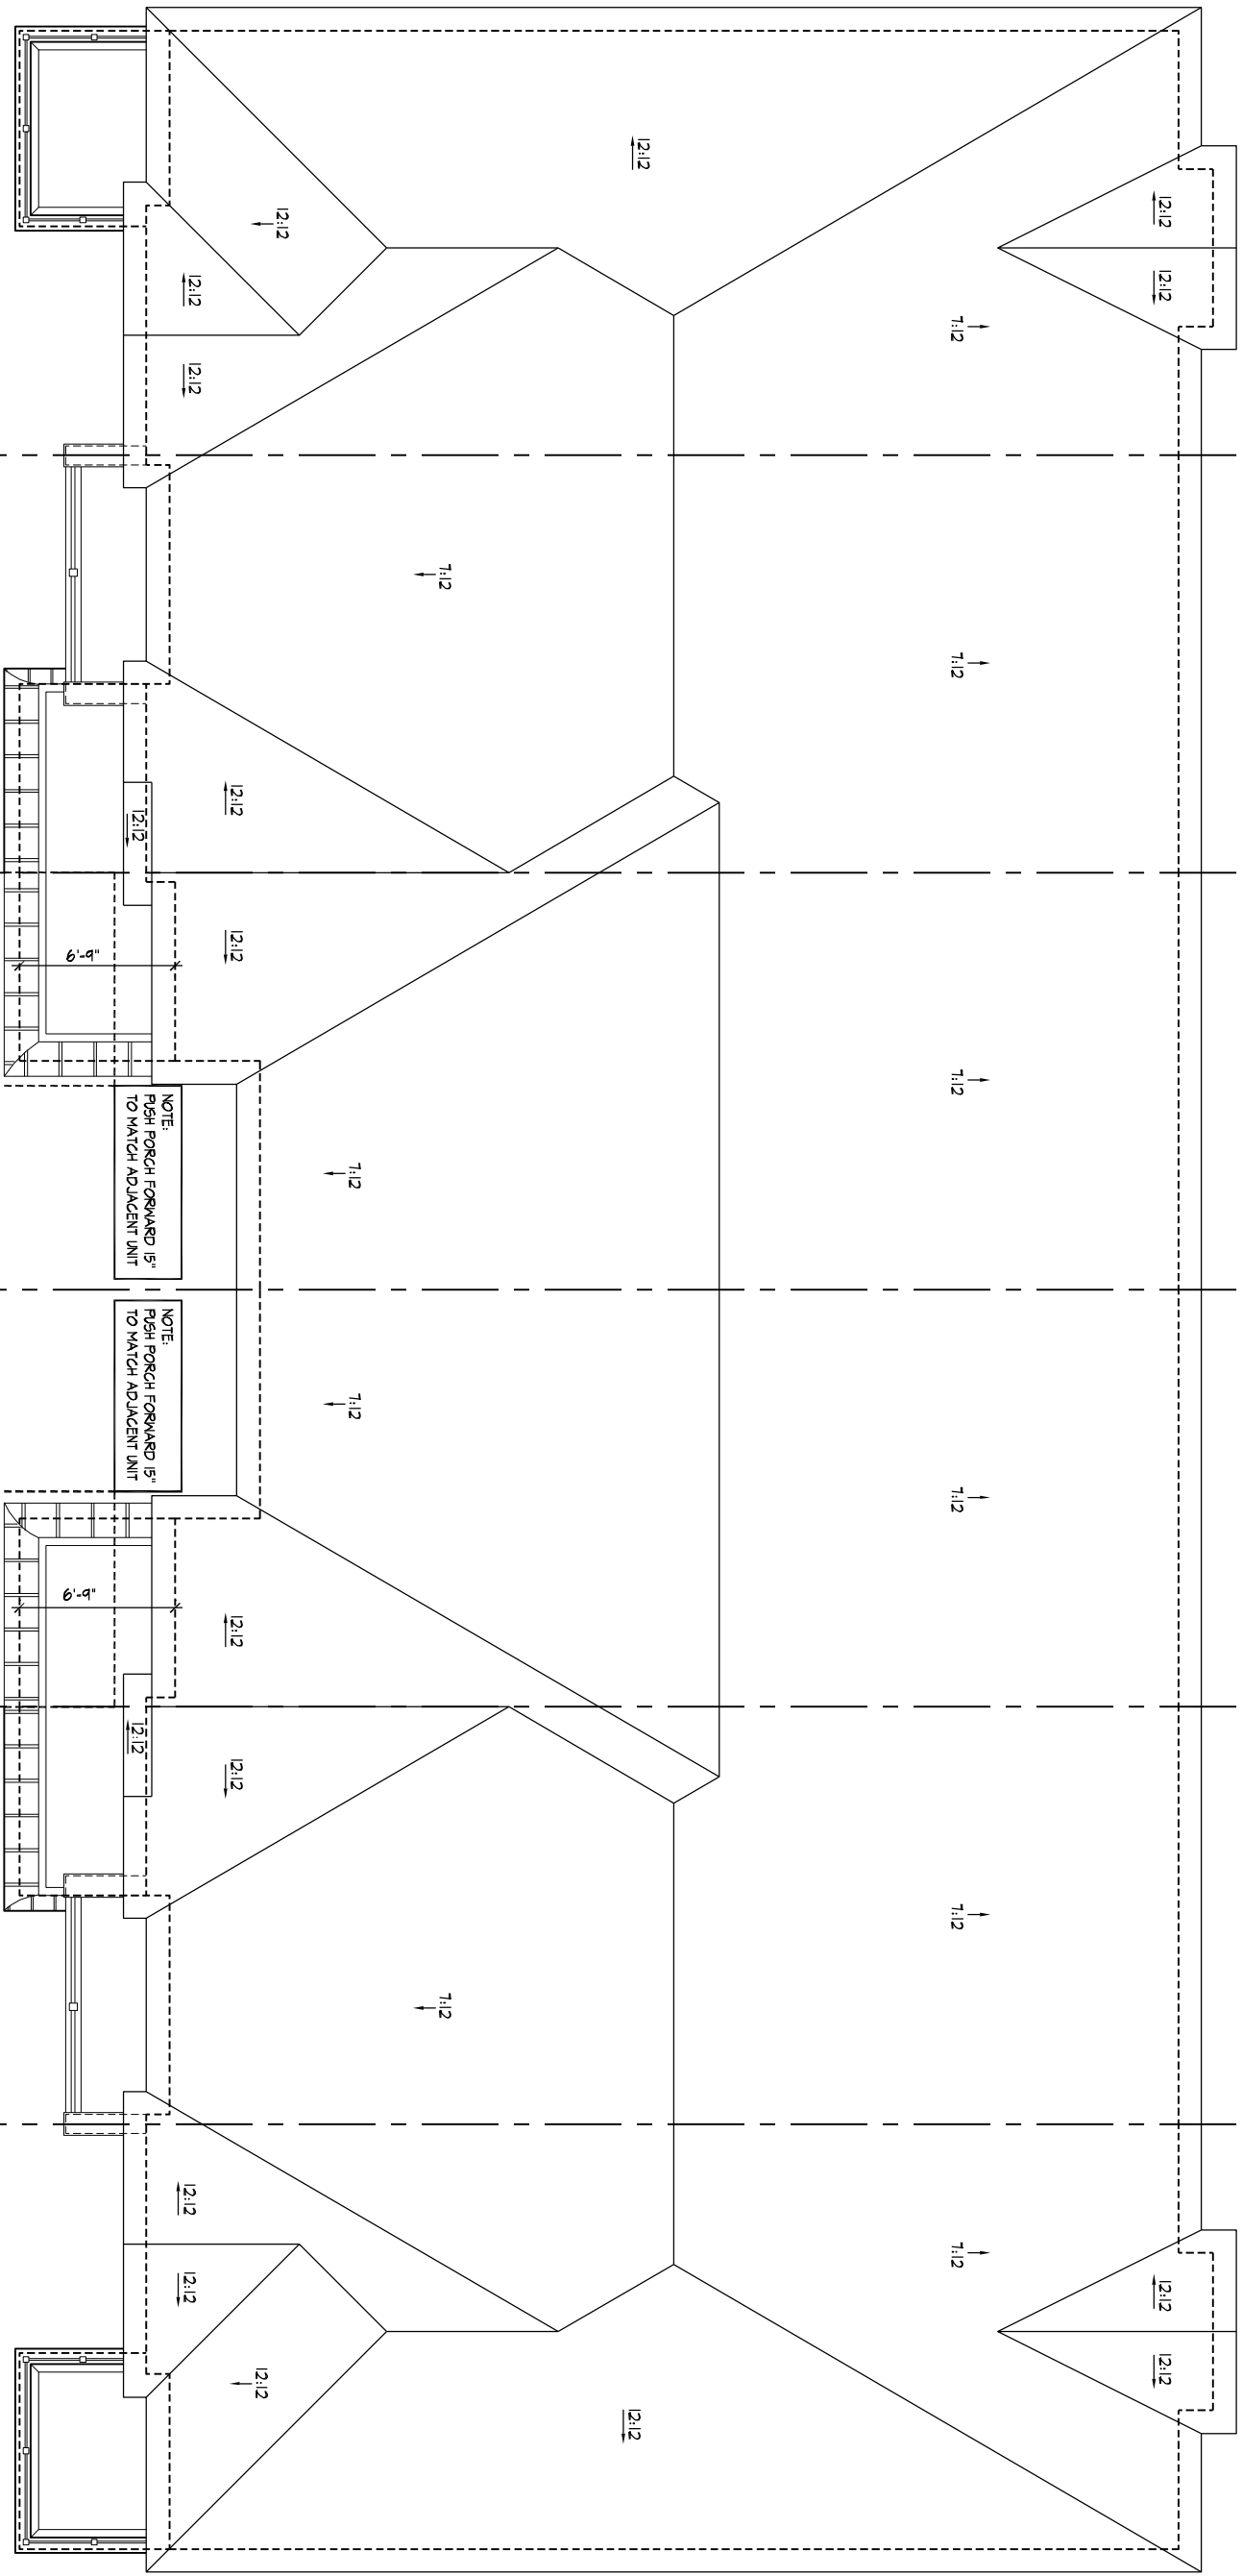

1 1804  
2 EL. B  
2 1803  
2 EL. B (REV.)  
3 1801  
2 EL. B  
4 1802  
2 EL. B (REV.)  
5 1803  
2 EL. B  
6 1804  
2 EL. B (REV.)


ROOF PLAN

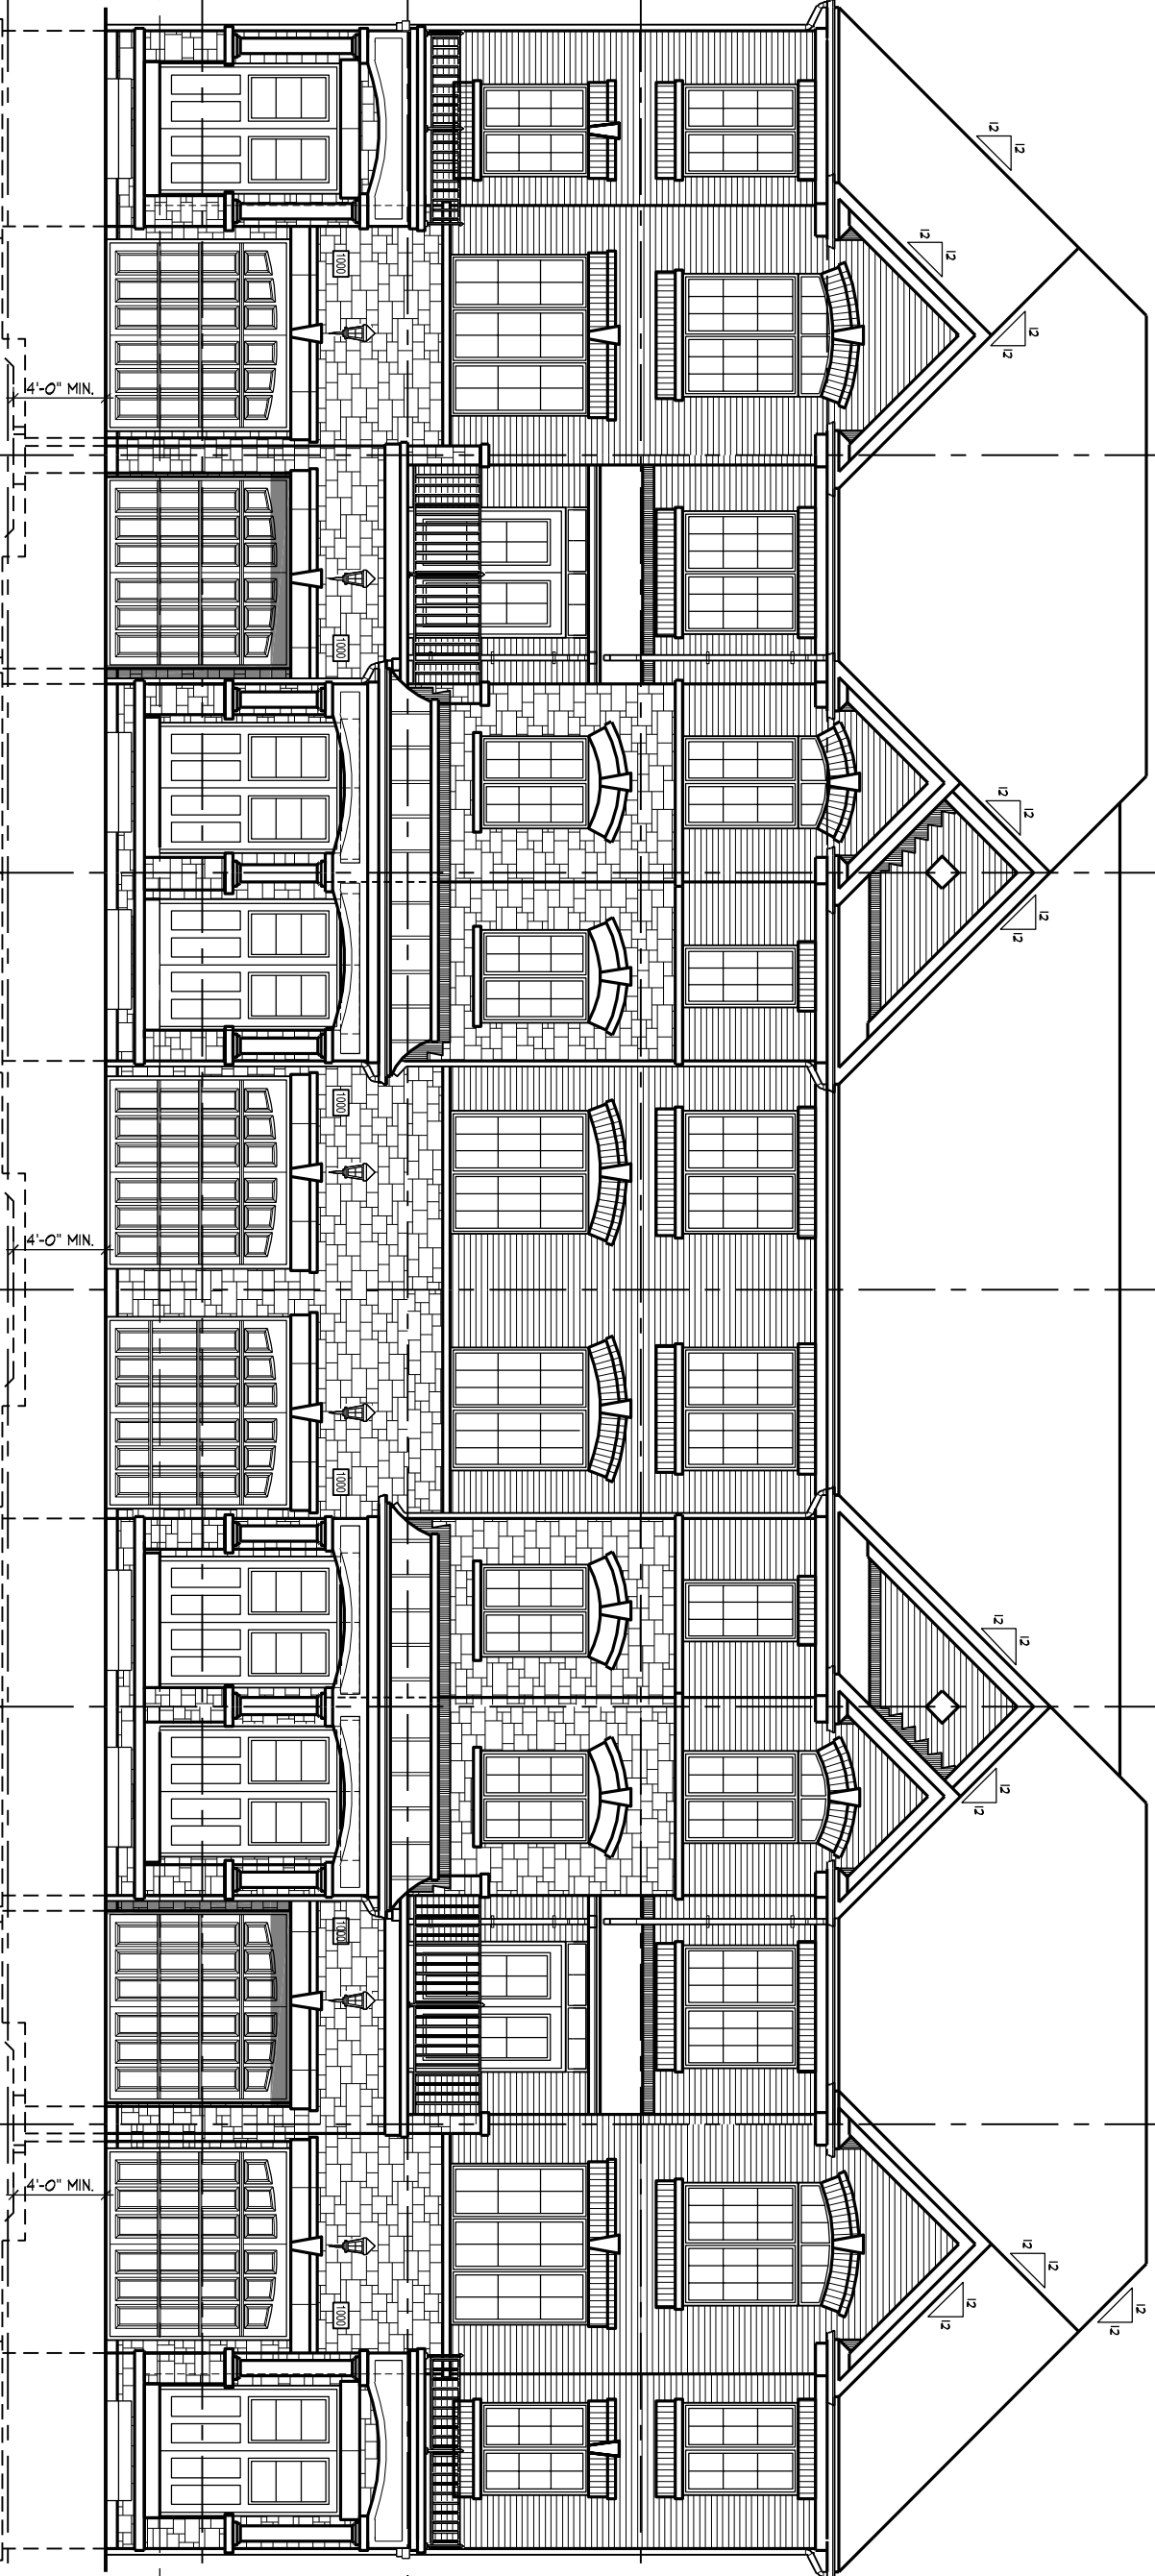

1 1804  
2 EL. B  
2 1803  
2 EL. B (REV.)  
3 1801  
2 EL. B  
4 1802  
2 EL. B (REV.)  
5 1803  
2 EL. B  
6 1804  
2 EL. B (REV.)


FRONT ELEVATION

NOTE: ACCESS TO ENT. ROOM FROM 2-STOREY AS PER 44.91 O.B.C.

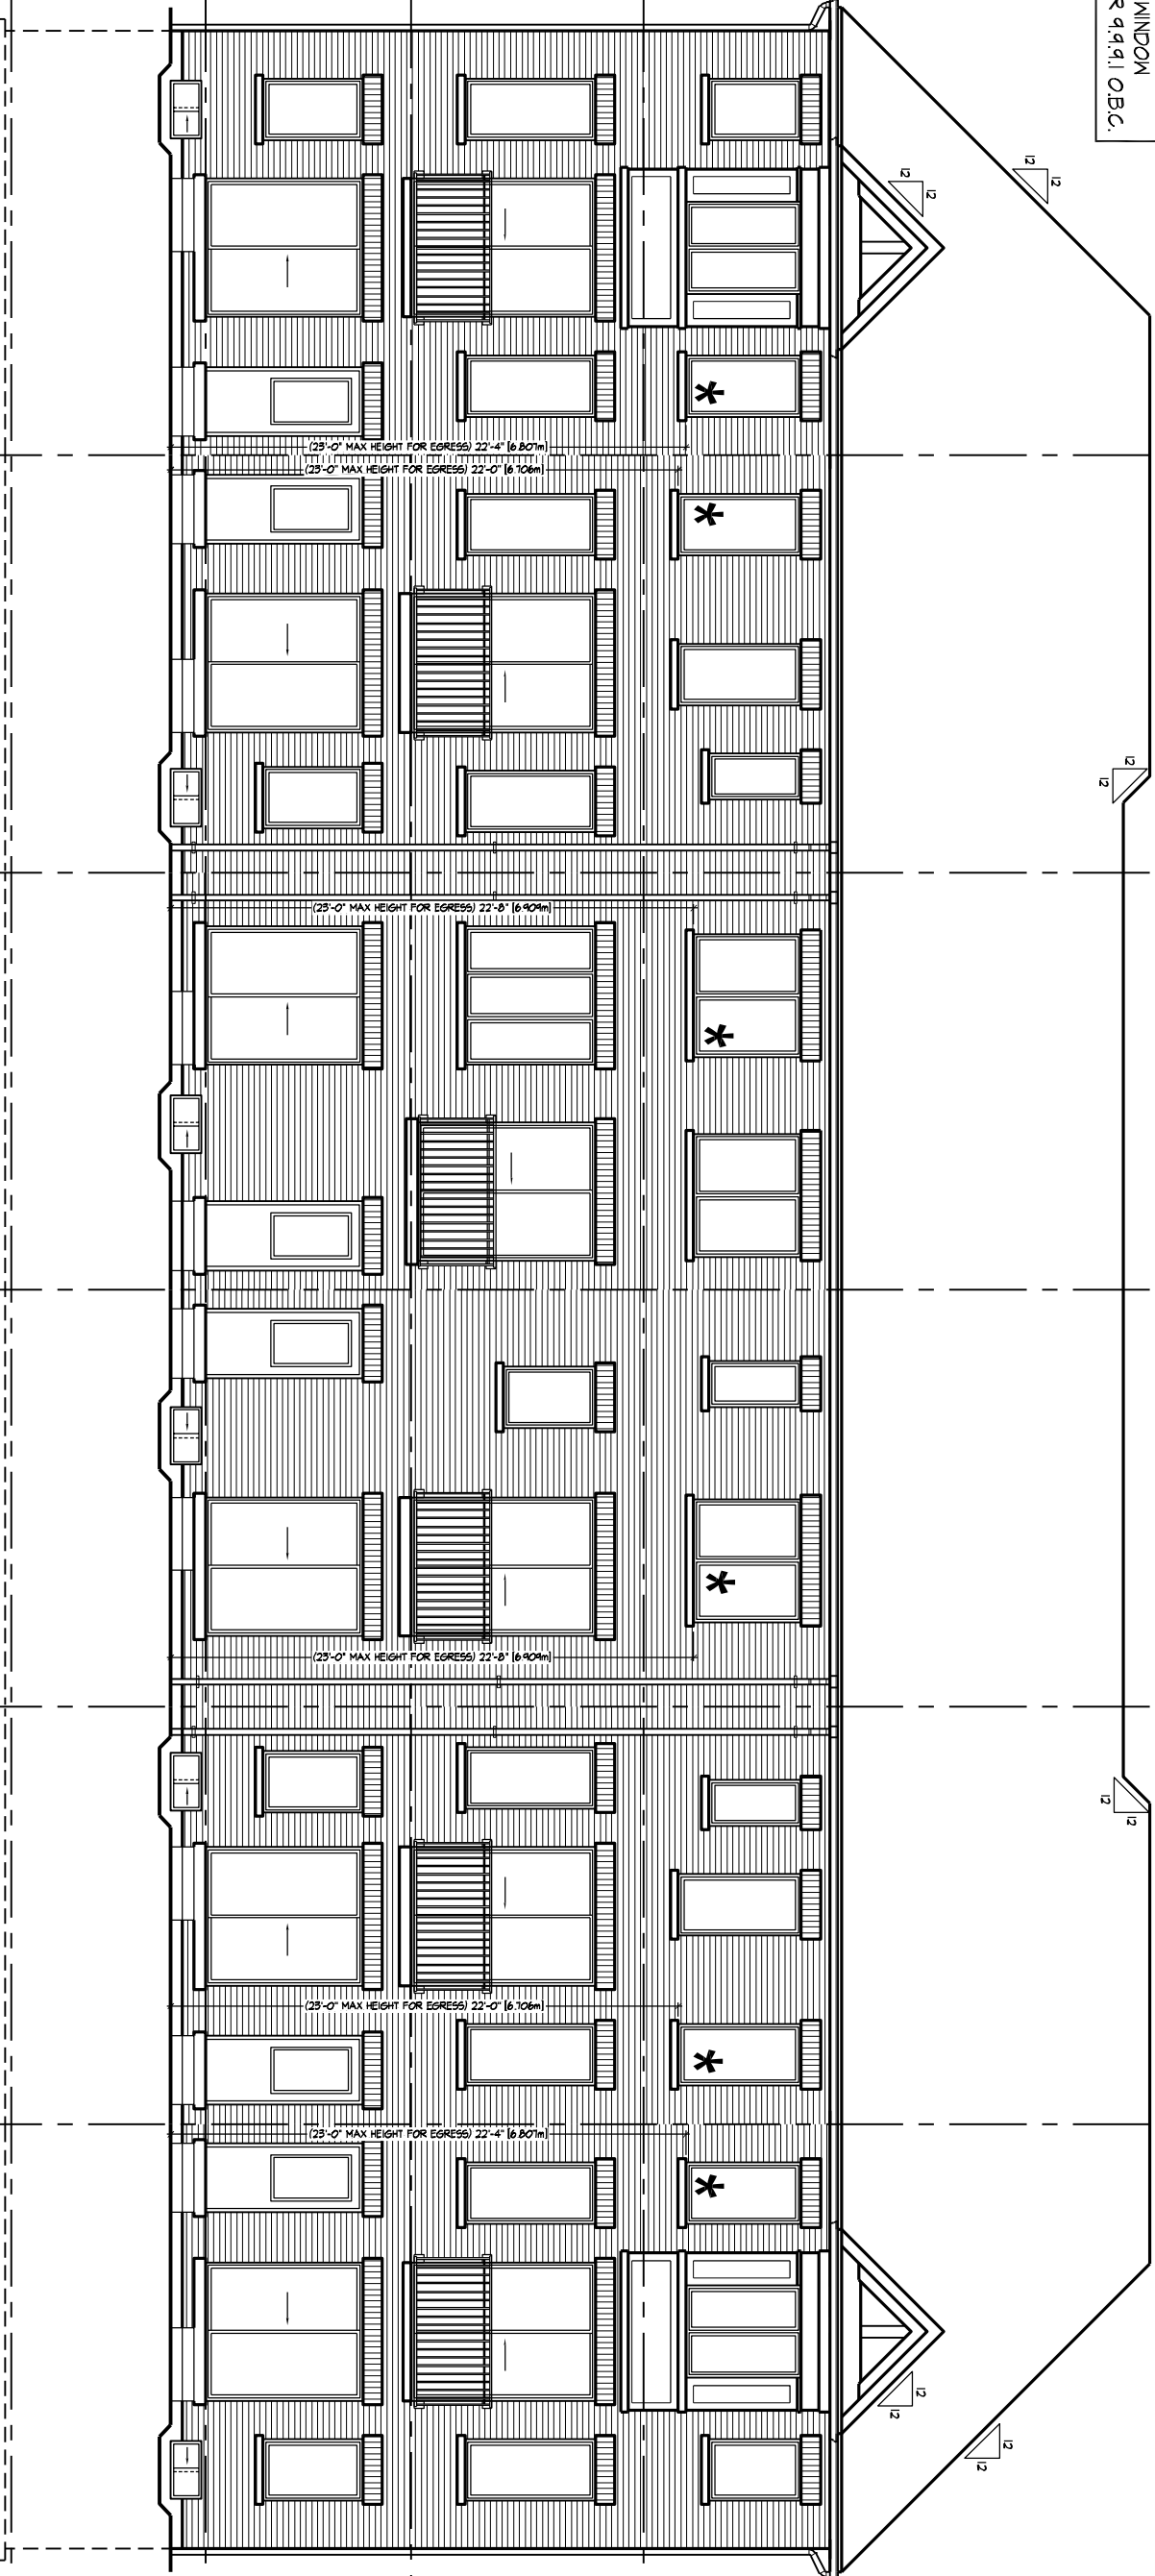


6 1804  
2 EL. B (REV.)  
5 1803  
2 EL. B  
4 1802  
2 EL. B (REV.)  
3 1801  
2 EL. B  
2 1803  
2 EL. B (REV.)  
1 1804  
2 EL. B

REAR ELEVATION

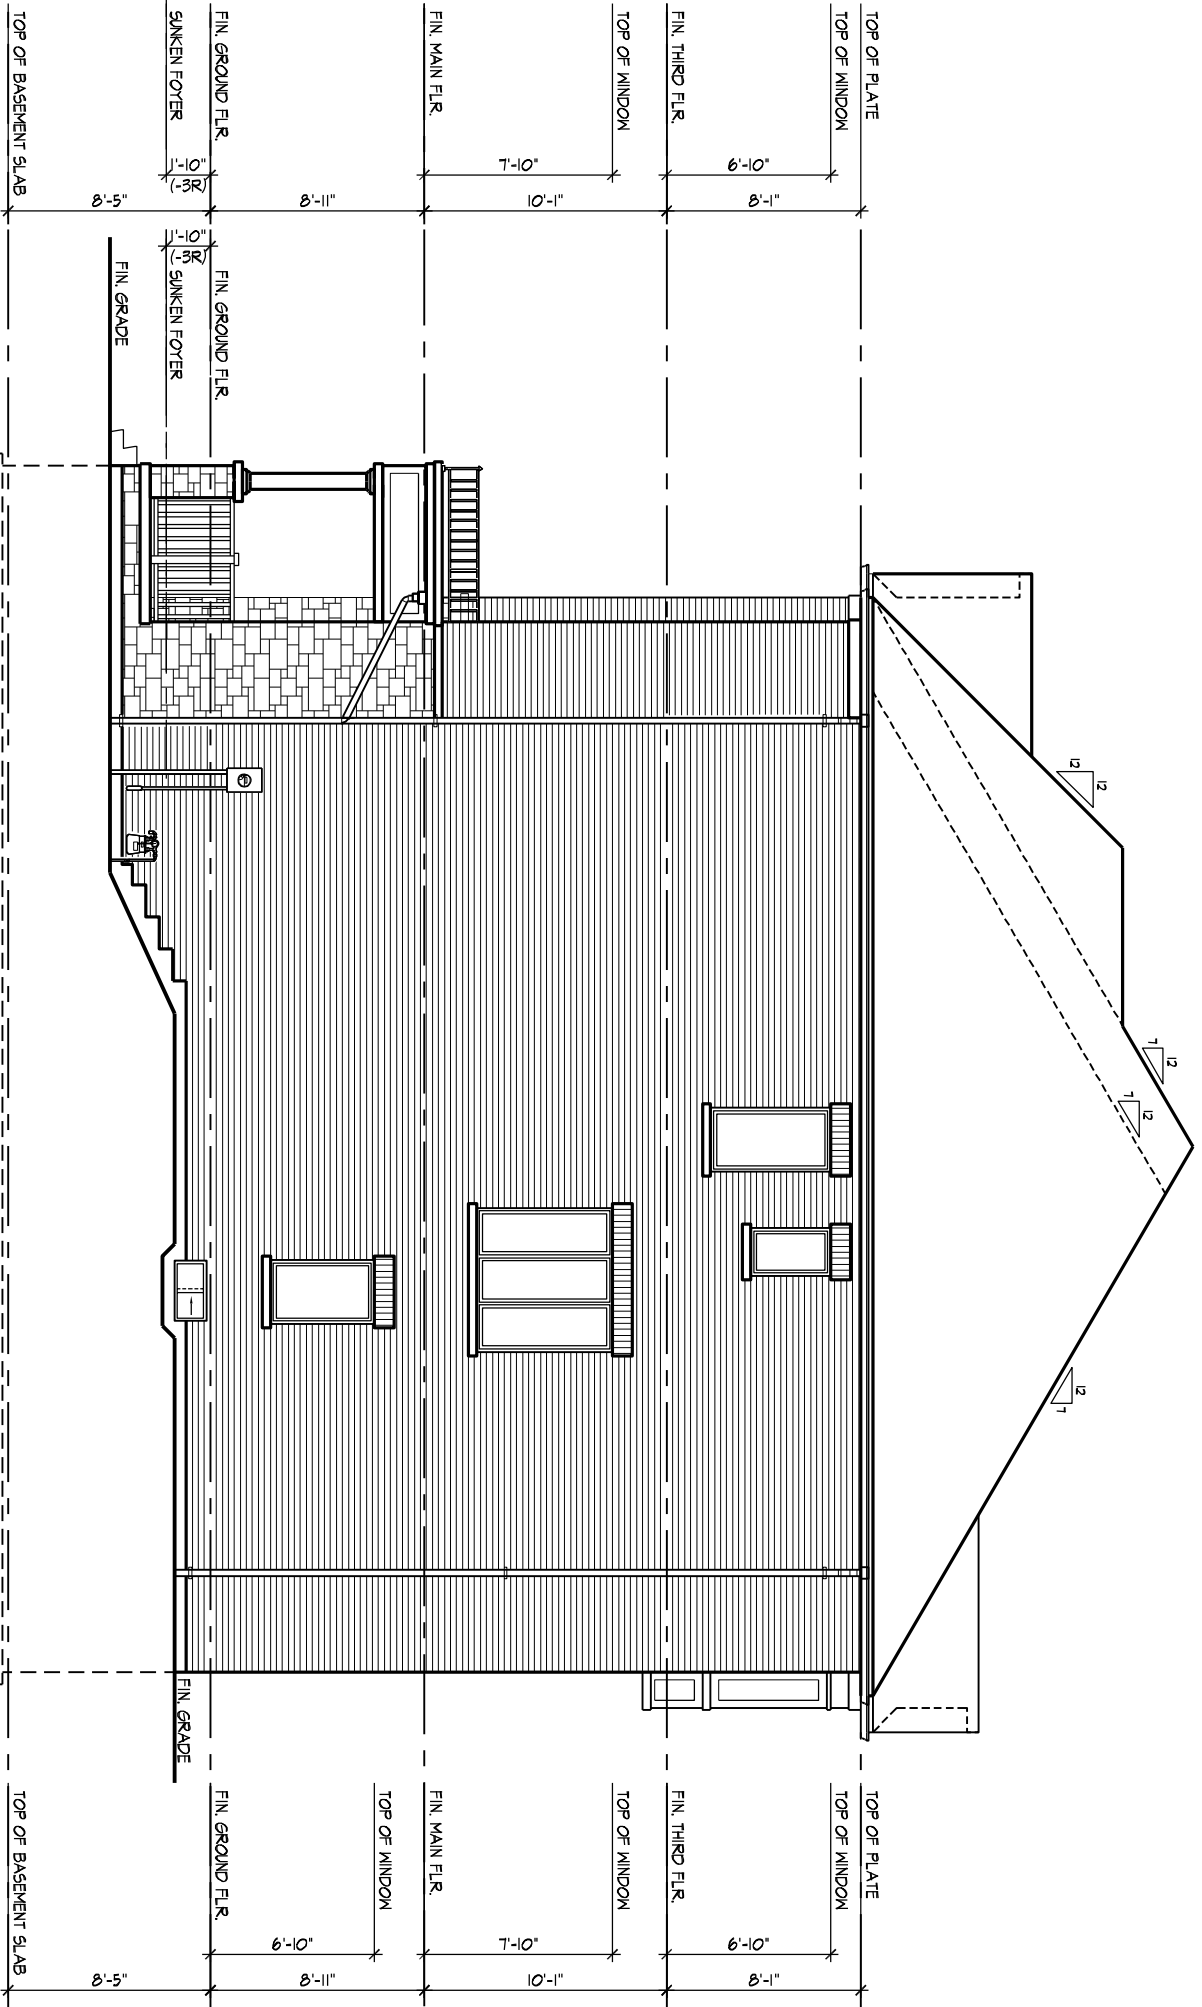

6 1804  
2 EL. B (REV.)

RIGHT SIDE ELEVATION

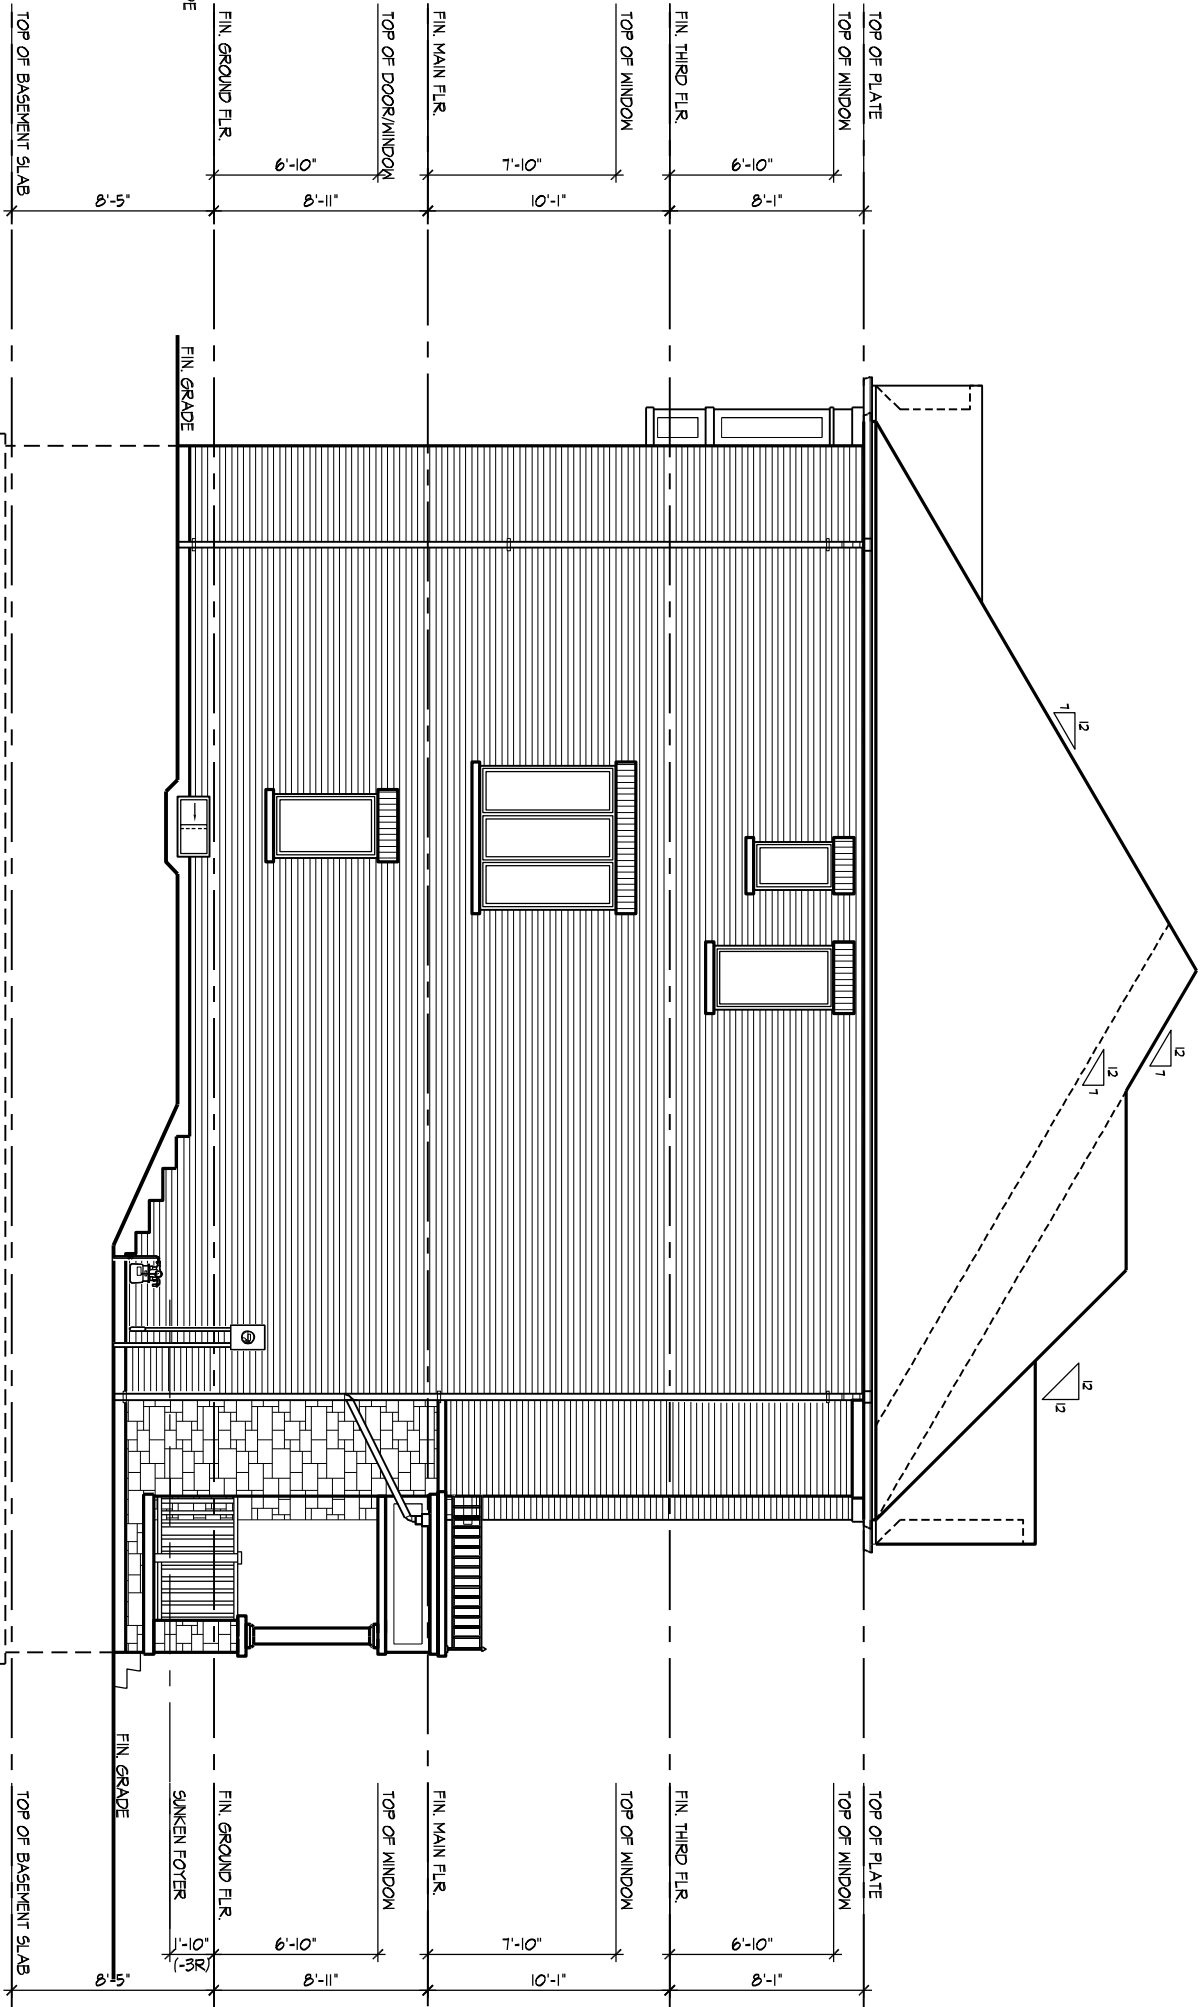

6 1804  
2 EL. B

LEFT SIDE ELEVATION

<b>BUILDING AREA</b>		4482.65 sq ft
<b>EXCLUDING PORCHES</b>		448.32 sq ft
<b>GENERAL NOTES</b>		
1. PROVIDE PRESTOPS AS REQUIRED BY O.B.C. 3.10.16		
2. REFER TO UNIT WORKING DRAWINGS, ENGINEERS DRAWINGS AND SITE PLAN FOR ADDITIONAL INFORMATION AND VERIFICATION.		
3. REFER TO ROOF TRUSS MANUFACTURERS DRAWINGS FOR LAYOUT, SPACING, INSTALLATION DETAILS AND HANGER SIZES.		
4. CONTRACTOR MUST VERIFY ALL DIMENSIONS ON THE JOB REPORT ANY DISCREPANCIES TO HUNT DESIGN ASSOCIATES INC. (H-DAI) BEFORE PROCEEDING WITH THE WORK. ALL DRAWINGS AND SPECIFICATIONS ARE INSTRUMENTS OF SERVICE AND ARE THE PROPERTY OF H-DAI.		
5. COMBUSTIBLE PROJECTIONS ON THE EXTERIOR OF A WALL THAT ARE MORE THAN 1100mm (3' 9 3/8") ABOVE GROUND SHALL NOT BE PERMITTED WITHIN 1.2m (3' 11 1/8") OF A PROPERTY LINE OR CENTRE LINE OF A PUBLIC WAY OR 2.4m (7' 10 1/8") OF A COMBUSTIBLE PROJECTION ON ADJACENT BUILDING ON THE SAME PROPERTY AS PER PART 3 SECTION 8.10.14.5.19		
<b>LEGEND</b>		
POURED IN PLACE STEPS WITH MASONRY VENEER ON SIDES.		
DROP OR RASE BANDING BY AMOUNT INDICATED.		
ADD BANDING AND/OR TRIM AS INDICATED.		
ADDED CAMBERED HEADERS.		
8'4" X 8'4" GARAGE DOORS.		
DROPPED OR RAISED SOFFIT AS INDICATED.		
ADJUSTED ROOF OVERHANG AS INDICATED ON ROOF PLAN.		
PROVIDE GUARD PER CONSTRUCTION NOTE 11.		
FOYER SUNKEN AS INDICATED		
LIGHT FIXTURE RELOCATED AS INDICATED.		
<b>WALL TYPE LEGEND</b>		
FHR LINE TYPE DETAILS		
4.5 MIN SECTION 1 & 3		
4.5 MIN SECTION 2 & 4		
10.5 MIN SECTION 5 & 6		
10.5 MIN SECTION 7		
<b>DETAILS</b>		
TITLE		
10.5 MIN SECTION 1 & 3		
10.5 MIN SECTION 2 & 4		
10.5 MIN SECTION 5 & 6		
10.5 MIN SECTION 7		
10.5 MIN SECTION 8		
