



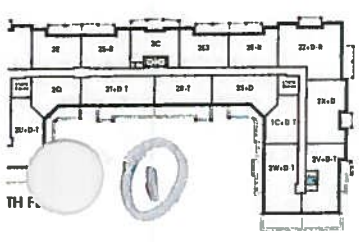


Dunes

SUITE 714
ORIGINAL LAYOUT

1,822 SQ FT *plus 375 sq. ft. of terrace area*

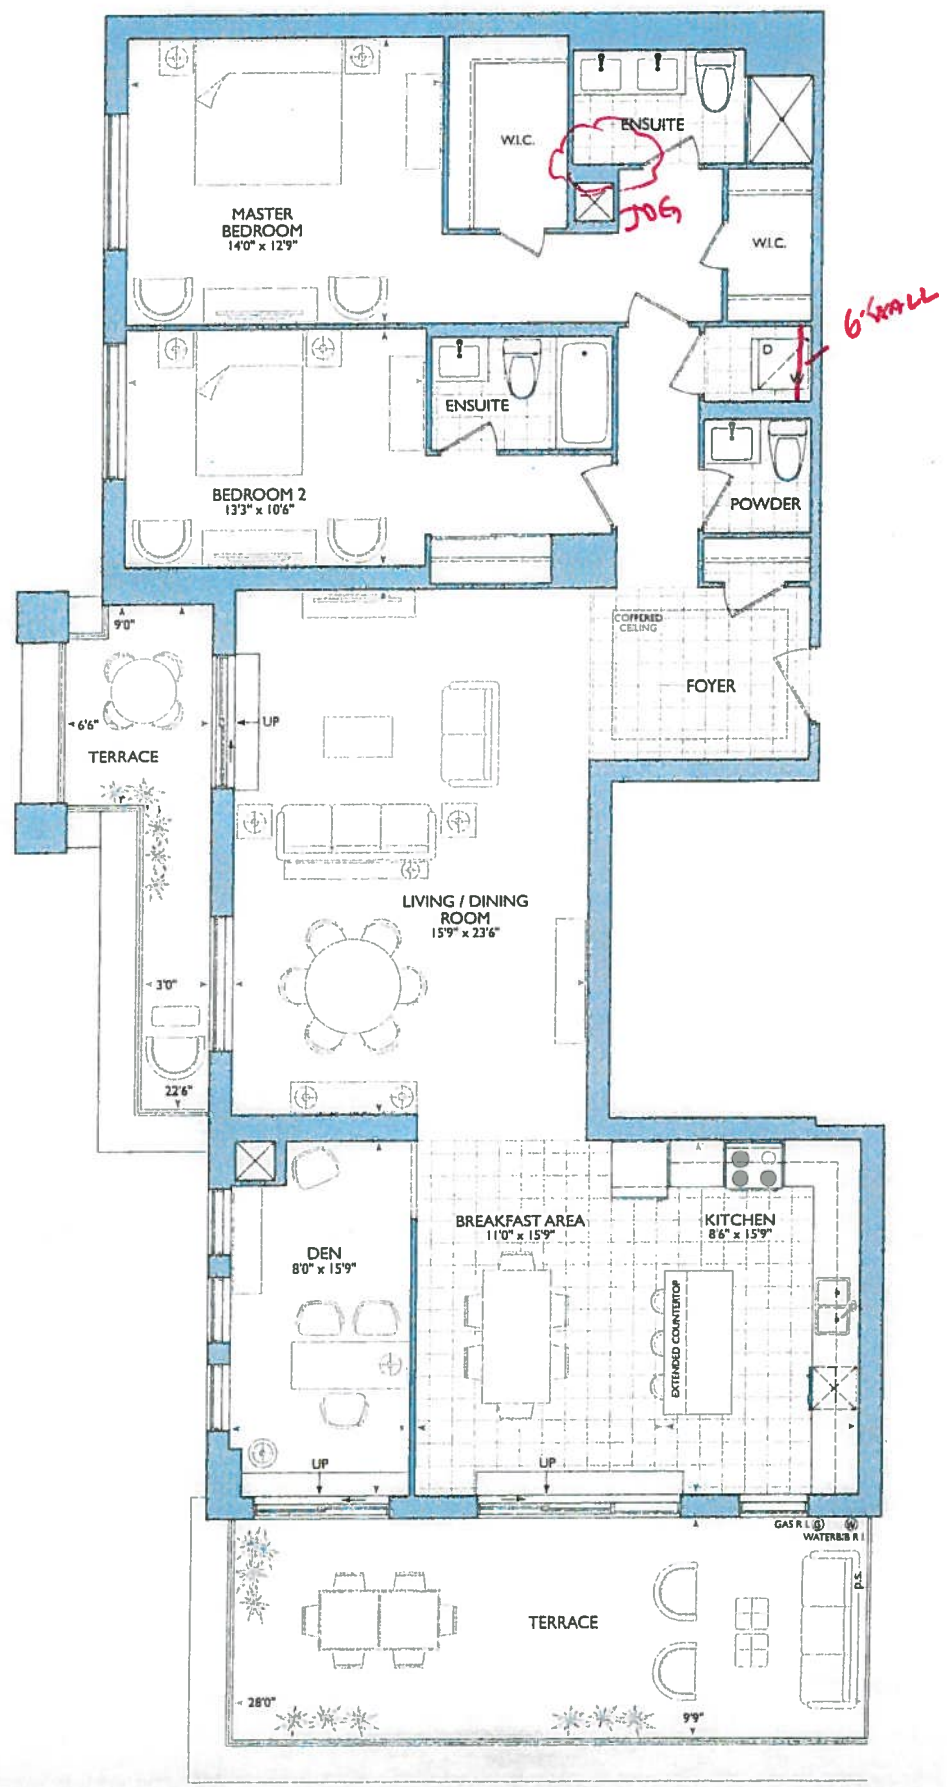

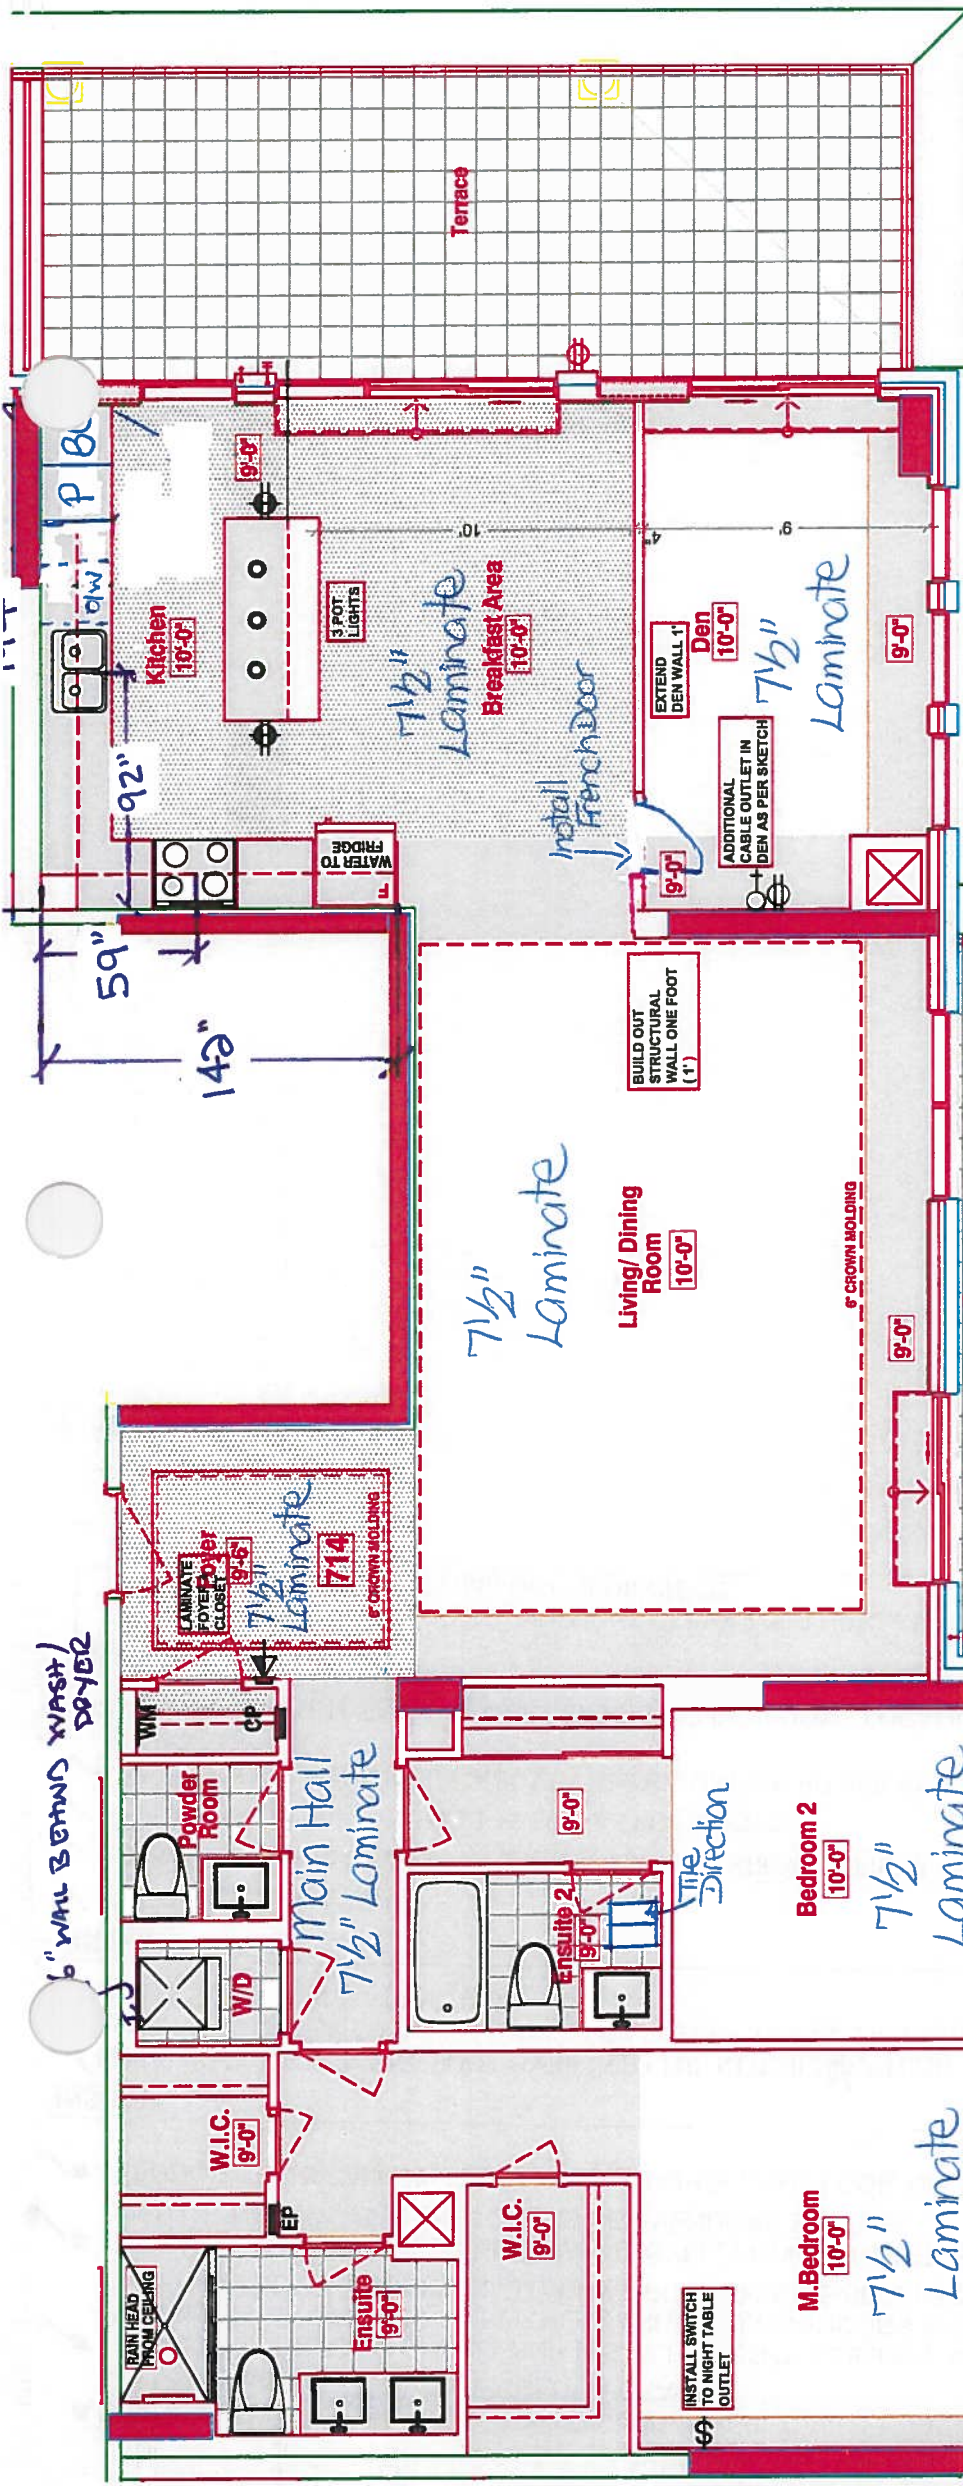

LOCATION OF KITCHEN LIGHTS REFER TO QTK. DWG.

LEGEND:

- SECURITY PANEL
- ELECTRICAL PANEL
- COMMUNICATION PANEL
- WATER METER
- FRIDGE
- DROPPED AREA
- 6" CROWN MOLDING

* Delete Ceramic Bathroom Accessories Throughout All Bathrooms

* Delete Bathroom Mirrors Throughout All Bathrooms

- 59" STOVE PIPE CENTER
- 92" SINK PIPE CENTER

March 15, 2018

UPG K IT. SEE QTK EXTRAS.

UPG #2 - APPLIANCE PKG.

(x5) - PUCK LIGHTS

(x2) - PUGS ISLAND

(x3) - POTS OVER ISLAND (SEE QTK LAYOUT)

RECEIVED
March 15, 2018

SUITE 714 - DUNES
• 25 Baker Hill Blvd - Stauntonville, OH • Mar 15, 2018



CONSTRUCTION SUMMARY

Hampton Place

PURCHASERS: HAROLD R. KENNEDY and JANET C. KENNEDY

TEL: RES.: 905-640-6189

LOT NUMBER	PHASE	HOUSE TYPE	CLOSING DATE
714	1	DUNES	20-Nov-18

Offer	PURCHASER TO RECEIVE \$10,000(INCLUDES APPLICABLE TAXES) WORTH OF UPGRADES AT THE DECOR CENTER AT TIME OF COLOUR CHART.
Worksheet	Note:

Offer	VENDOR AGREES TO SUPPLY AND INSTALL SMOOTH CEILINGS, AS PER PLAN, EXTENDED UPPER CABINETRY IN KITCHEN AS PER PLAN AND AS PER VENDORS SPECIFICATIONS, AND EXTENDED INTERIOR DOORS AS PER PLAN AND AS PER VENDORS SPECIFICATIONS.
Worksheet	Note:

Offer	INSTALL LAMINATE FLOORING IN MAIN FOYER, FRONT CLOSET, BREAKFAST AREA AND KITCHEN IN LIEU OF TILES AS PER SKETCH , AS PER VENDORS SAMPLES
Worksheet	Note:

Offer	VENDOR TO INSTALL 12 X 24 OR 20 X 20 PORCELAIN FLOOR TILES IN ALL BATHROOMS
Worksheet	Note:

Offer	PURCHASER TO RECEIVE AN ADDITIONAL \$1000 (INCLUDES APPLICABLE TAXES) WORTH OF UPGRADE AT THE DECOR CENTER AT TIME OF COLOR CHART
Upgrade	Note:

Offer	INSTALL LAMINATE FLOORING IN MAIN FOYER, FRONT CLOSET, BREAKFAST AREA AND KITCHEN IN LIEU OF TILES AS PER SKETCH , AS PER VENDORS SAMPLES
Worksheet	Note:

Offer	VENDOR AGREES TO SUPPLY AND INSTALL SMOOTH CEILINGS, AS PER PLAN, EXTENDED UPPER CABINETRY IN KITCHEN AS PER PLAN AND AS PER VENDORS SPECIFICATIONS, AND EXTENDED INTERIOR DOORS AS PER PLAN AND AS PER VENDORS SPECIFICATIONS.
Worksheet	Note:

Offer	WATER LINE TO FRIDGE
Upgrade	Note:

Offer	ADDITIONAL CABLE OUTLET IN DEN AS PER SKETCH
Upgrade	Note:

Offer	RAINHEAD FROM CEILING IN MASTER ENSUITE SHOWER, FROM VENDORS STANDARD SAMPLES
Upgrade	Note:

Offer	3 POT LIGHTS, IF POSSIBLE, ABOVE ISLAND , ONE ON EITHER END AND THE THIRD CENTERED IN ISLAND AS PER SKETCH
Upgrade	Note:

Offer	SWITCH TO NIGHT TABLE OUTLET IN MASTER BEDROOM , LOCATION AS PER SKETCH
Upgrade	Note:

Offer	MOVE WALL OF DEN ONE FOOT OVER INTO THE KITCHEN. EXTEND WALL BETWEEN LIVING/DINING ROOM AND DEN IN ORDER TO INSTALL TRIM FOR FUTURE 32 INCH FRENCH DOOR TO BE PURCHASED AT THE DECOR CENTER. SEE ATTACHED PLAN.
Upgrade	Note:



SITE COPY

CONSTRUCTION SUMMARY

Hampton Place

PURCHASERS: HAROLD R. KENNEDY and JANET C. KENNEDY

TEL: RES.: 905-640-6189

LOT NUMBER	PHASE	HOUSE TYPE	CLOSING DATE
714	1	DUNES	20-Nov-18

Date Added: 23-Mar-18 Invoice Number: 7138

1 - DEN - INTERIOR DOOR - Extended Height French Door with Clear Bevelled Glass and Wood Bar Mllions to be installed at den (Inlcudes Paint) Sketch)
: Accommodations to Install French Door at Den was Included in APAS

1 - LAUNDRY ROOM - 1ST UPGRADE - CERAMIC TILES - 13x13 RUSTIC GREY - To be installed throughout laundry room floor (See Sketch)
Note:

1 - KITCHEN & BATHROOMS - SEE QUALITY TOPS & KITCHENS FOR ALL KITCHEN & BATHROOMS UPGRADES / LAYOUTS (See Attached QTK Paperwork)
Note:

1 - KITCHEN - Install Standard Stone Countertop - ASPEN TRIBECA - To be installed throughout kitchen, where applicable (does not include stone countertop) (See Sketch)
Note:

1 - DISCLAIMER - STONE COUNTERTOP;
KITCHEN - Stone slabs vary in size & all seams are visible & the fabricator reserves the right to position the seams as necessary.
Note:

1 - KITCHEN - Kitchen Sink - Install Standard Undermount Sink - BLANCO Horizon Plus U2 Undermount Sink (8") - Model # 401234
Note:

1 - KITCHEN - Kitchen Faucet - Install Standard Faucet - DELTA Chrome Pull-Out Kitchen Faucet (Single Hole) - Model # 469LF - Chrome
:

1 - APPLIANCE PACKAGE - Install Upgrade Appliance Package - UPGRADE PACKAGE #2 - To be installed throughout suite, where applicable (See Sketch)
Note:

1 - ENSUITE #2 - Install Standard Granite Countertop - SERENATA - To be installed at ensuite #2 vanity, where applicable (Includes 3" Splash) (See Sketch)
Note:

1 - CLARIFICATION;
ALL BATHROOMS - Install Standard 3" Splash throughout all bathroom vanity countertops, where applicable. To Include; Powder Room, Master Ensuite and Ensuite #2 (See Sketch)
Note:

1 - DISCLAIMER - GRANITE COUNTERTOP;
ENSUITE #2 - Due to the many variables that can affect the pattern, colour and/or design and "pitting" of natural products, granite installed will not be identical to the samples displayed
Note: Every effort is made to provide granite countertops as close as possible but the vendor is not responsible for results which differ from the sample displayed. All countertop surfaces may have seams, and product pattern and shade can change in areas containing seams.

1 - DISLCAIMER - STONE COUNTERTOP;
BATHROOMS - Stone slabs vary in size & all seams are visible & the fabricator reserves the right to position the seams as necessary.
:

1 - CLARIFICATION;
CLARIFICATION - REFER TO APAS;
MASTER ENSUITE - Install Rain Shower Head from Ceiling at Master Ensuite Shower Stall - DELTA - Shower Trim and Hansgrohe Slide Bar with Handheld and Ceiling Mount Showerhead
Note: Model # R10000 / T13020-CDN/27454002 / 277440 / RP52382 / RP46870 / RP6025 / R11000 / T11800 - Chrome (See Sketch)

1 - CLARIFICATION;
ALL BATHROOMS - Install Standard Plumbing Fixtures throughout all bathrooms, where applicable. To Include; Powder Room, Master Ensuite and Ensuite #2 (See Sketch)
Note:



SITE COPY

CONSTRUCTION SUMMARY

Hampton Place

PURCHASERS: HAROLD R. KENNEDY and JANET C. KENNEDY

TEL: RES.: 905-640-6189

LOT NUMBER	PHASE	HOUSE TYPE	CLOSING DATE
714	1	DUNES	20-Nov-18

Date Added: 23-Mar-18 Invoice Number: 7138

1 - CLARIFICATION;
MASTER ENSUITE - Purchaser accepts & acknowledges the standard glass at master ensuite shower stall will NOT touch the ceiling and will receive a standard Chrome Header. (See Sketch)
Note:

1 - CLARIFICATION;
ALL BATHROOMS - DELETE Do Not Install / Supply / Credit Purchaser for builders standard ceramic bathroom accessories (toilet paper, towel bar & soap dish) throughout all bathrooms where applicable.
Note: To Include; Powder Room, Master Ensuite and Ensuite #2 (See Sketch)

1 - CLARIFICATION;
ALL BATHROOMS - DELETE Do Not Install / Supply / Credit Purchaser for builders' standard Bathroom Mirrors, throughout all bathrooms, where applicable. To Include; Powder Room, Master Ensuite & Ensuite # 2. (See Sketch)
Note:

1 - BONUS PACKAGE - PURCHASER HAS APPLIED \$11,000.00 (Includes Taxes) WORTH OF UPGRADE PROMOTIONAL PACKAGE TOWARDS THE PURCHASE OF UPGRADES COMPLETED AT THE DECOR CENTRE.
Note:

1 - PURCHASER HAS ATTENDED A COLOR APPOINTMENT AT THE DECOR CENTRE AND HAS DECLINED ANY ADDITIONAL UPGRADES. Purchaser accepts and acknowledges that there will be no further changes/additions/deletions to be made upon signing on March 23,2018
Note:

1 - PURCHASER AWARE AND ACCEPTS THAT ANY CHANGES MADE TO UPGRADES AFTER SIGNING THIS PURCHASERS EXTRA FORM ARE SUBJECT TO A MINIMUM ADMINISTRATION FEE OF \$1,000 PLUS A 10% HOLDBACK FEE.

This Document is Extremely Time Sensitive - Printed 7 May 18 at 16:14



REVISED. March 26, 2019

* INTERIOR COLOUR SCHEME *

Purchasers

HAROLD R. KENNEDY & JANET C. KENNEDY

Decor Consultant

Melissa Di Marino

Model Type

DUNES

Telephone Res. / Bus

(905) 640-6189 /

Project

Hampton Place

Closing Date

20/11/2018

Unit

714

Page 1 of 3

Flooring

Description

20x20 CALACATTA GRIS (STRAIGHT) (STD)

N/A

7x24 H-Store Medium Grey (Straight)

20x20 PULPIS GRIS (STRAIGHT) (STD)

7 1/2" Torley's Forest - Okanogan 9742P (STD)

7 1/2" Torley's Forest - Okanogan 9742P (STD)

15x15 Hello Silver

7 1/2" Torley's Forest - Okanogan 9742P (STD)

7 1/2" Torley's Forest - Okanogan 9742P (STD)

7 1/2" Torley's Forest - Okanogan 9742P (STD)

7 1/2" Torley's Forest - Okanogan 9742P (STD)

7 1/2" Torley's Forest - Okanogan 9742P (STD)

7 1/2" Torley's Forest - Okanogan 9742P (STD)

N/A

Wall Tile

Main

8x10 NATURALE GRIGIO (STD)

N/A

8x10 NATURALE GRIGIO (STD)

N/A

12x12 TwilightMocha GlassMosaics (STD)

N/A

N/A

N/A

N/A

Accent/Insert

NONE

N/A

NONE

N/A

NONE

N/A

N/A

N/A

Pattern

NONE

N/A

NONE

N/A

NONE

N/A

N/A

N/A

Notes

DEN-Extended Height French Door with Clear Bevelled Glass and Wood Mullion Bars.

Page 1 of 3

Consultant:

Melissa Di Marino

Purchaser:

HAROLD R. KENNEDY

Purchaser:

JANET C. KENNEDY

Vendor:

Hampton Place



* INTERIOR CONSTRUCTION SCHEME *

Purchasers		Decor Consultant	Model Type	Telephone Res. / Bus	Project	Closing Date	Unit
HAROLD R. KENNEDY & JANET C. KENNEDY		Melissa Di Marino	DUNES	(905) 640-6189 /	Hampton Place	20/11/2018	714

CABINETS, VANITIES AND COUNTERTOPS

Style	Countertop	Counter Edge	Handle / Knob
Ensuite #2 CATEGORY 1 - FIBERBOARD - WHITE QT 1203 (STD)	☒ SERENATA GRANITE (STD)	"A" EDGE (STD)	3487-128
MASTER ENSUITE CATEGORY 2 - MAPLE - SMOKEHOUSE QT 2503 (STD)	☒ ASPEN TERRA WHITE (STD)	"A" EDGE (STD)	3487-128
POWDER ROOM CATEGORY 2 - MAPLE - PISTACHIO QT 2503 (STD)	☒ ASPEN TERRA WHITE (STD)	"A" EDGE (STD)	3487-128
KITCHEN / DINETTE **SEE QUALITY TOPS & KITCHENS**	☒ ASPEN TRIBECA (STD)	"A" EDGE (STD)	3487-128
LAUNDRY ROOM	N/A	N/A	N/A

APPLIANCE PACKAGE
Upgrade #2 Package #2
Std 31in Opening

PLUMBING FIXTURES

KITCHEN	☒ STANDARD
Sink Model	☒ STANDARD
Sink Faucet	☒ STANDARD
TOILETS	☒ STANDARD
Master Ensuite	☒ STANDARD
Ensuite #2	☒ STANDARD
Powder Room	☒ STANDARD
VANITY FAUCETS	☒ STANDARD
Master Ensuite	☒ STANDARD
Ensuite #2	☒ STANDARD
Powder Room	☒ STANDARD
VANITY SINKS	☒ STANDARD
Master Ensuite	☒ STANDARD
Ensuite #2	☒ STANDARD
Powder Room	☒ STANDARD
SHOWER STALL / TUBS	☒ STANDARD
Master Ensuite Shower Stall	☒ STANDARD
Master Ensuite Tub #1	N/A
Ensuite #2 Tub	☒ STANDARD

Trim

Baseboard & Casing	☒ STANDARD
Interior Doors	☒ STANDARD - CARRARA, SMOOTH

MISC. INSTALLATIONS

Ceramic Accessories (installed by Vendor)	☒ Yes ☐ No
Bathroom Mirrors (installed by Vendor)	☒ Yes ☐ No
Wire Shelving - Closet (installed by Vendor)	☒ Yes ☐ No

Cornice Moulding / Medallion

Foyer	☒ STANDARD - #CTR-611
Living Room	☒ STANDARD - #CTR-611
Dining Room	☒ STANDARD - #CTR-611
Den	NONE
Master Bedroom	NONE
Bedroom 2	NONE
Bedroom 3	N/A

Fireplace

Fireplace	N/A
Location Flooring	N/A
Style	N/A
Finish	N/A
Marble	N/A
Hearth	N/A


Paint Throughout

Walls	STANDARD - BIRCH WHITE
Trim	STANDARD - WHITE

Decor Consultant: Melissa Di Marino Purchaser: H.R.K. Purchaser: Janet Kennedy

Lot: 714 Project: Hampton Place Model: DUNES


Printed Mar 15, 2018 2:56 pm

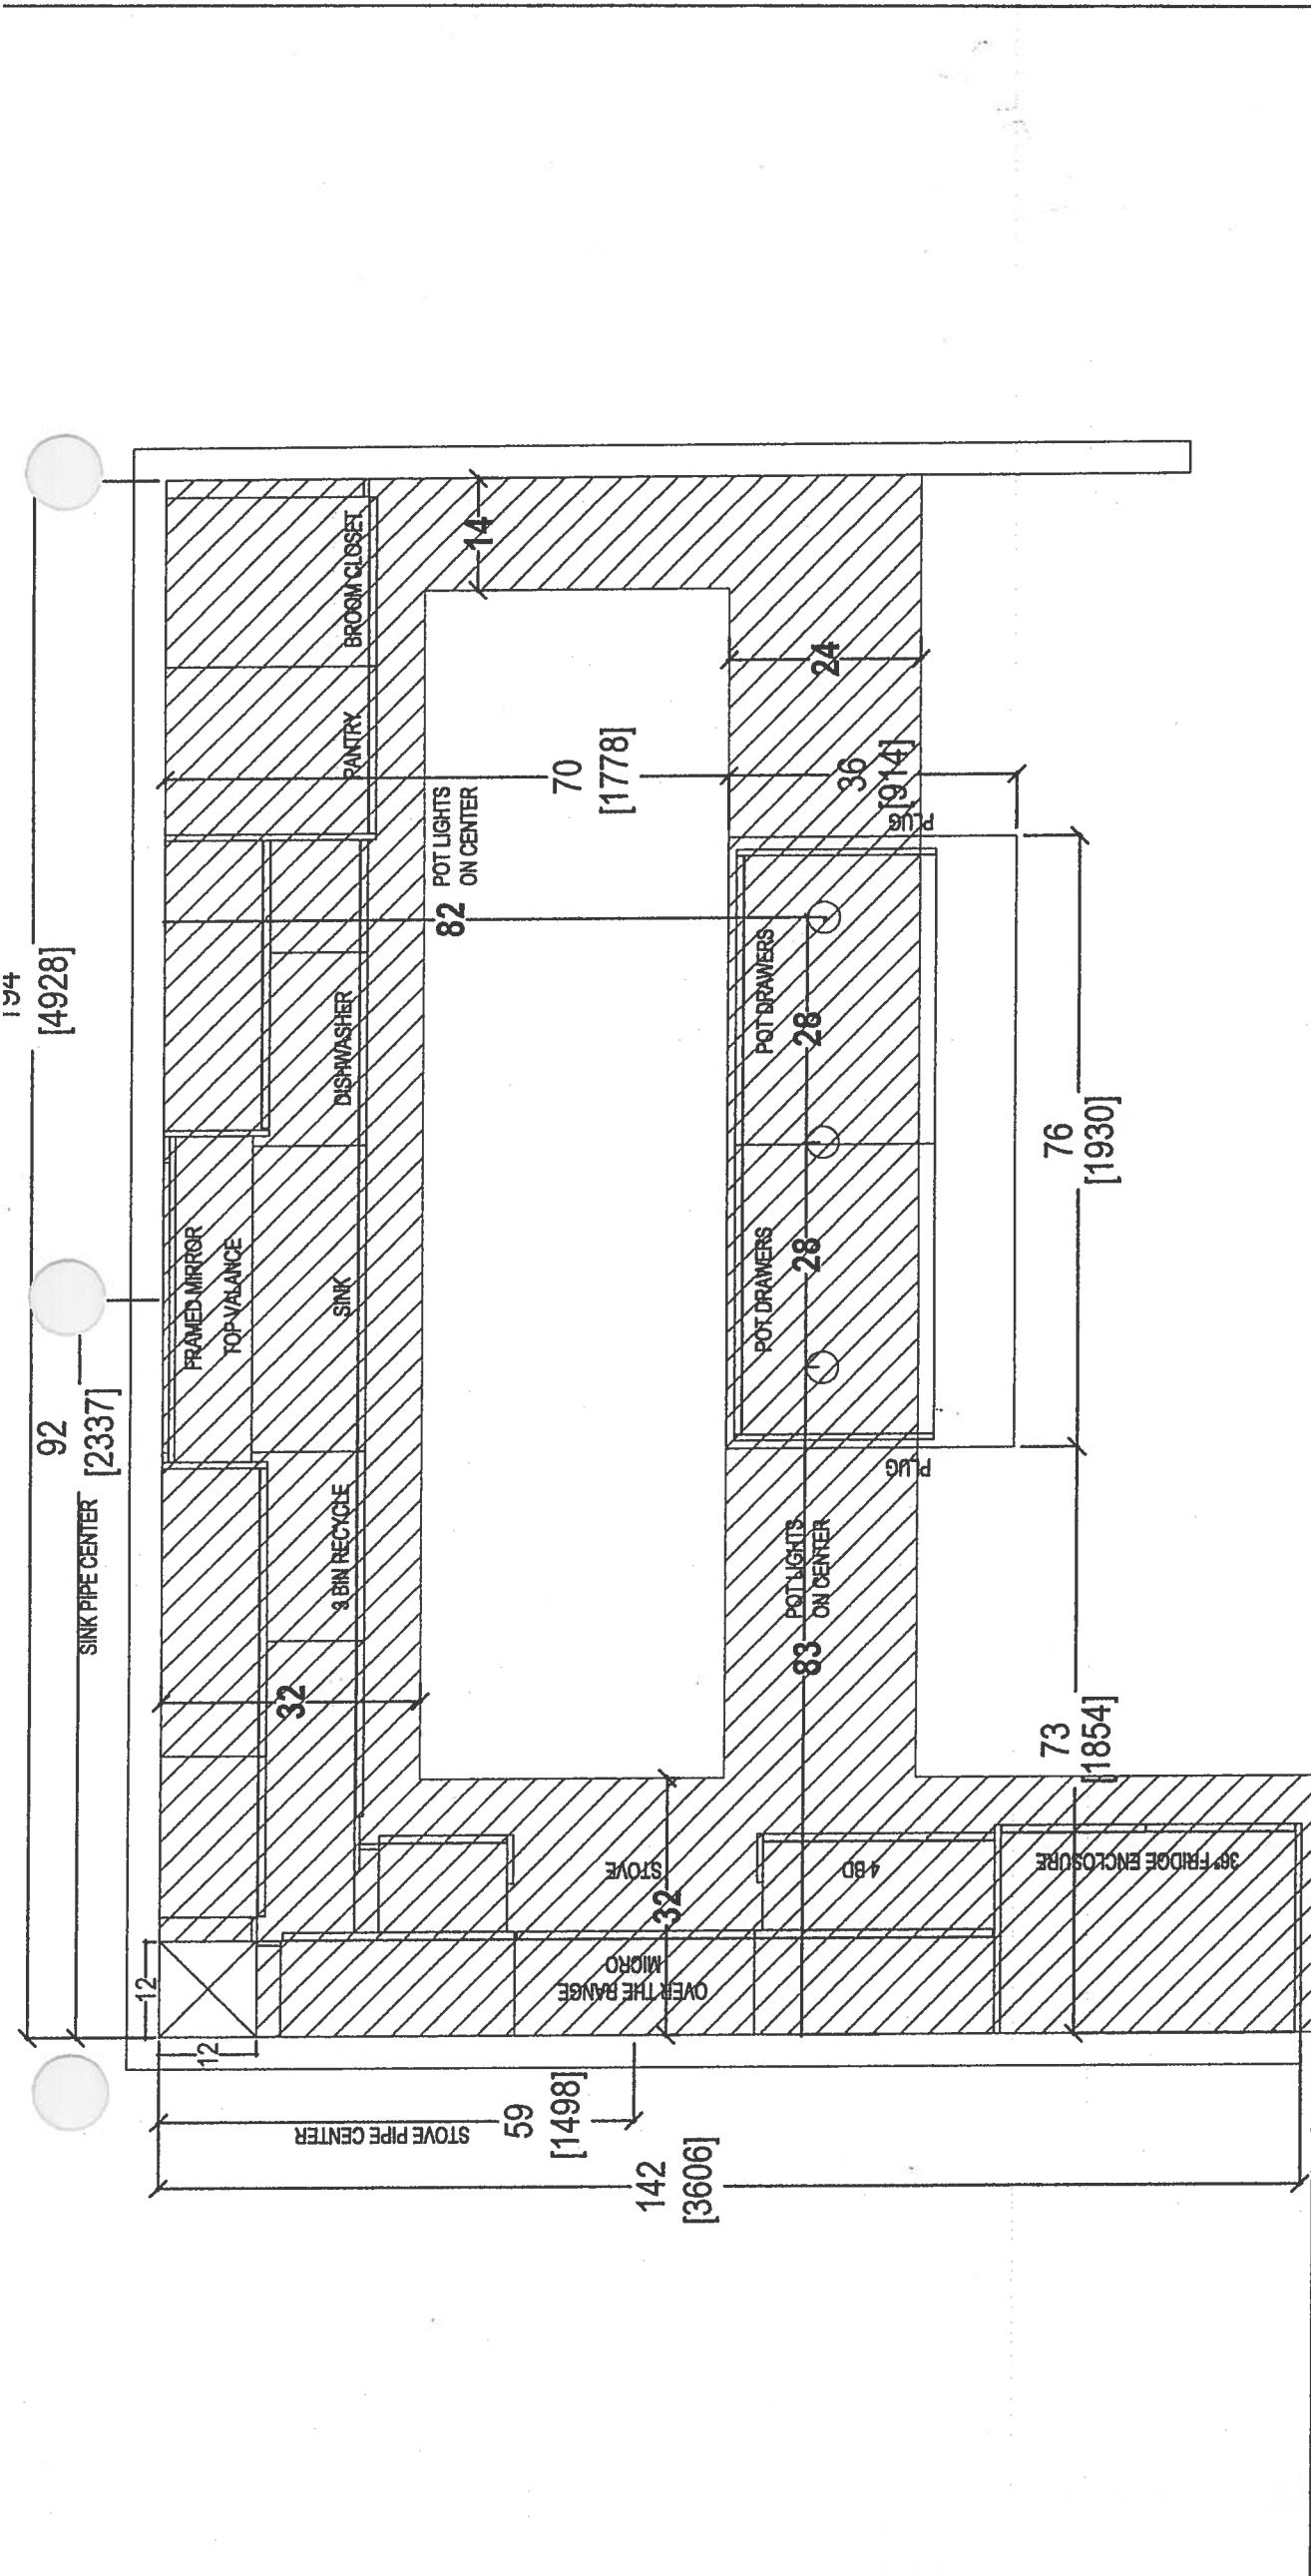


CLIENT: ROYAL PINE HOMES		JOB NAME: UNIT 714 HMP	ROOM: KITCHEN FLOOR PLAN	DRAWN BY: SK	COMMENTS: PLEASE NOTE ALL DIMENSIONS ARE NOT FINAL AND ARE SUBJECT TO CHANGE UPON FINAL SITE MEASURE	
SITE: HAMPTON PLACE		DOOR STYLE: —	DOOR HANDLE: —	SCALE: 1/2" = 1' - 0"		
PHONE: —		FINISH: —	DRW HANDLE: —	DATE: APRIL 28, 2018		
EMAIL: —		SPECIES: —	TOP: —	PAGE: —		



80 SANTE DRIVE, VAUGHAN, ON L4K 3C4,
T: 416.746.1811 F: 905.781.5901

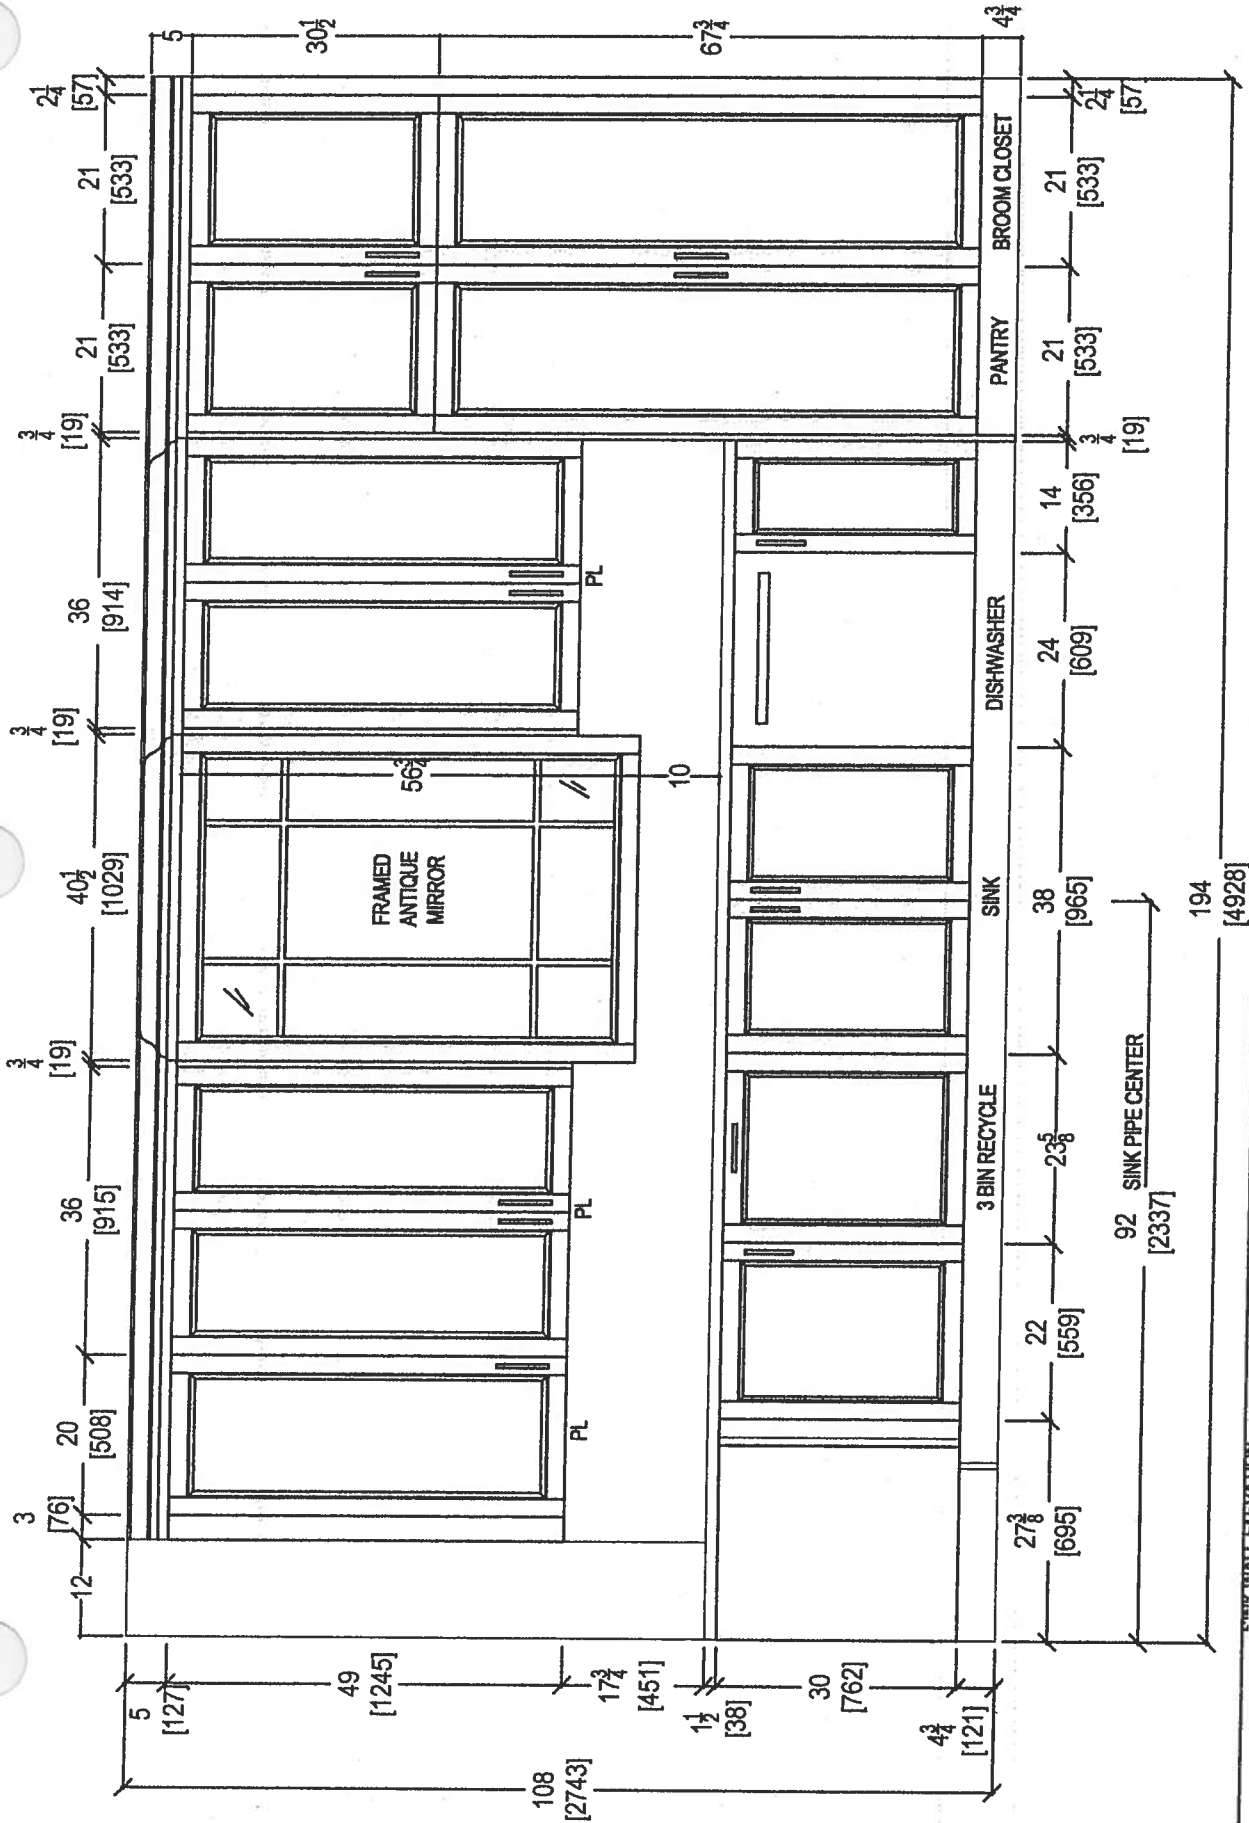


 your kitchen, your taste. 80 SANTE DRIVE, VAUGHAN, ON L4K 3C4, T: 416.746.1811 F: 905.761.5901		CLIENT: ROYAL PINE HOMES SITE: HAMPTON PLACE PHONE: — EMAIL: —		JOB NAME: UNIT 714 HMP DOOR STYLE: — FINISH: — SPECIES: —		ROOM: KITCHEN DOOR HANDLE: — DRW HANDLE: — TOP: —		DRAWN BY: SK SCALE: 1/2" = 1' - 0" DATE: APRIL 28, 2018 PAGE: —		COMMENTS: PLEASE NOTE ALL DIMENSIONS ARE NOT FINAL AND ARE SUBJECT TO CHANGE UPON FINAL SITE MEASURE	
---	--	--	--	---	--	---	--	---	--	--	--

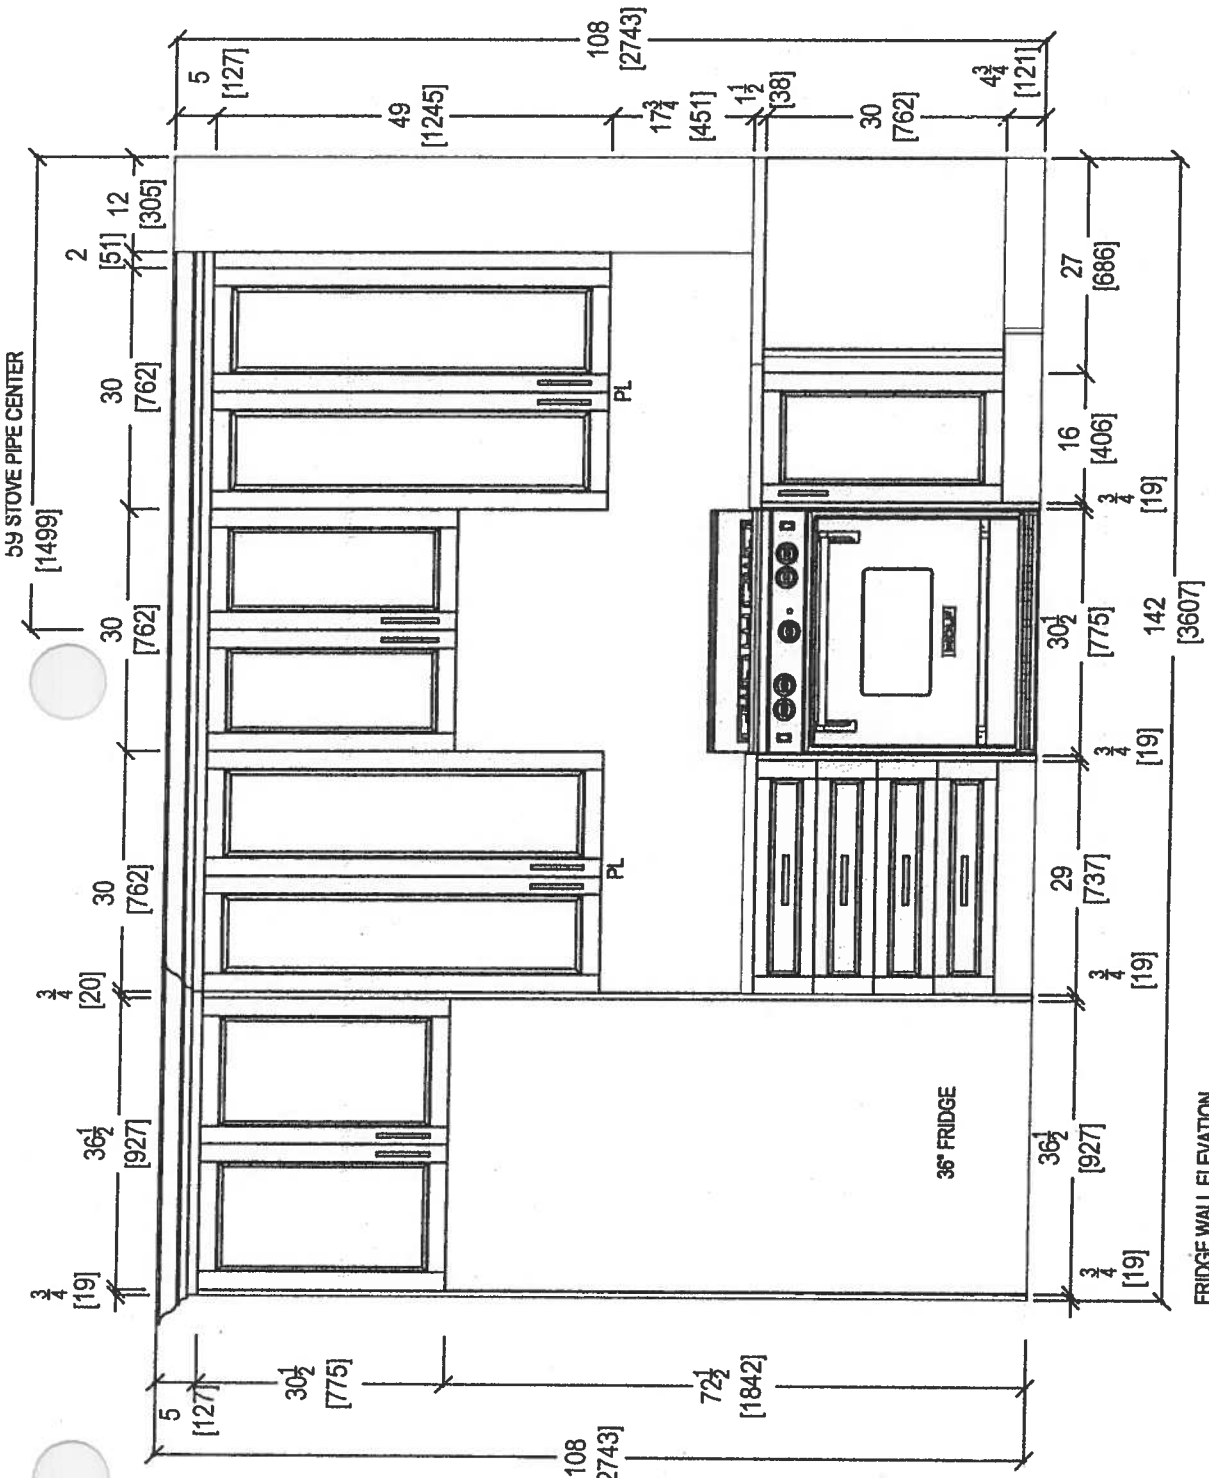

CLIENT: ROYAL PINE HOMES		JOB NAME: UNIT 714 HMP	ROOM: KITCHEN	DRAWN BY: SK	
SITE: HAMPTON PLACE	DOOR STYLE: —	DOOR HANDLE: —	SCALE: 1/2" = 1' - 0"		
PHONE: —	FINISH: —	DRW HANDLE: —	DATE: APRIL 28, 2018		
EMAIL: —	SPECIES: —	TOP: —	PAGE: —		

COMMENTS:

PLEASE NOTE ALL DIMENSIONS
ARE NOT FINAL AND ARE
SUBJECT TO CHANGE UPON
FINAL SITE MEASURE

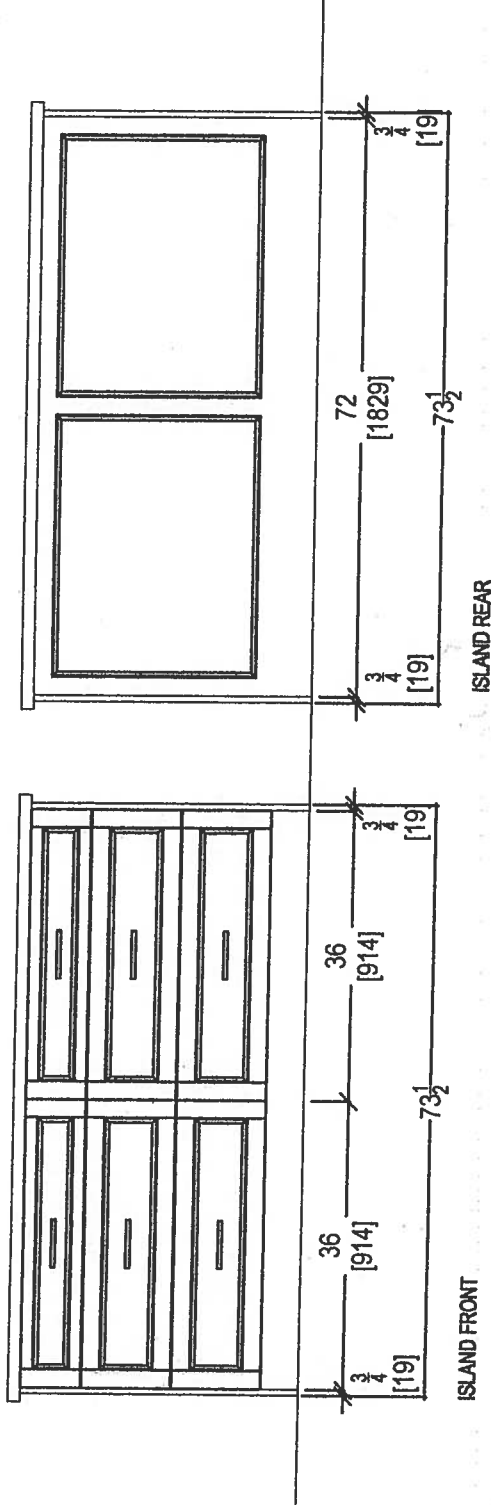

CLIENT: ROYAL PINE HOMES
SITE: HAMPTON PLACE
PHONE: —
EMAIL: —

JOB NAME: UNIT 714 HMP
DOOR STYLE: —
FINISH: —
SPECIES: —







ROOM: KITCHEN
DOOR HANDLE: —
DRW HANDLE: —
TOP: —

DRAWN BY: SK
SCALE: 1/2" = 1' - 0"
DATE: APRIL 28, 2018
PAGE: —

COMMENTS:

PLEASE NOTE ALL DIMENSIONS
ARE NOT FINAL AND ARE
SUBJECT TO CHANGE UPON
FINAL SITE MEASURE

* INSTA 3" SPLASH

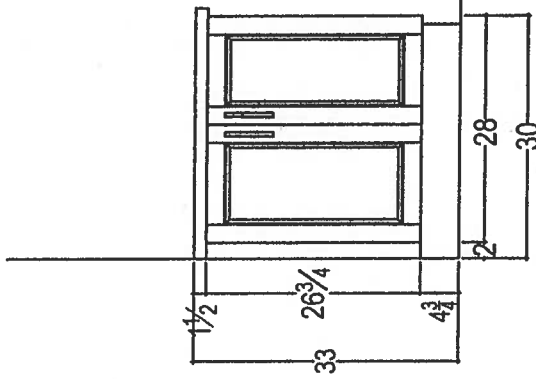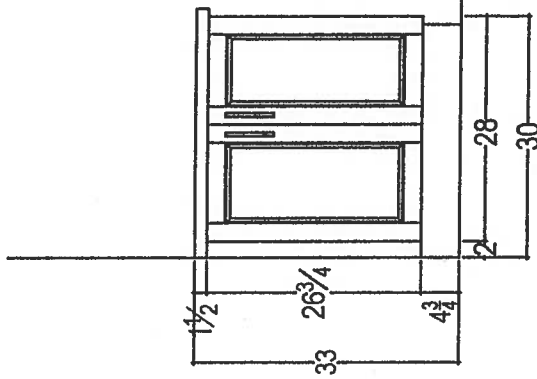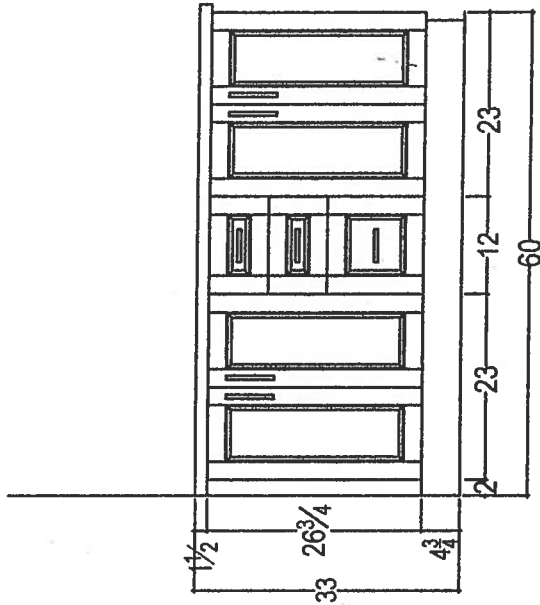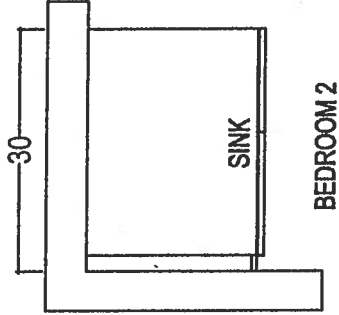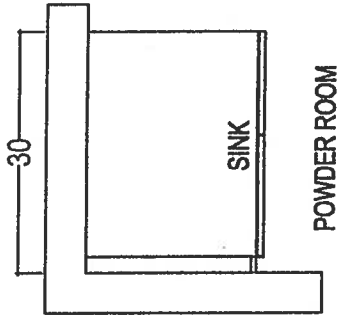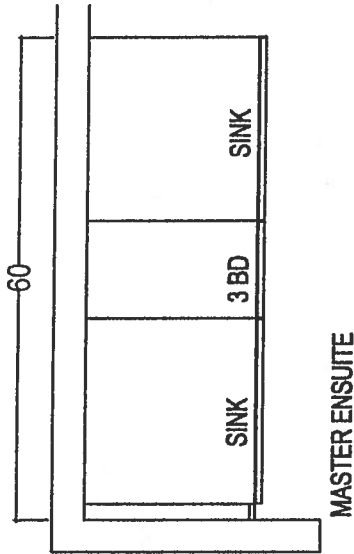

your kitchen, your taste.
80 SANTE DRIVE, VAUGHAN, ON L4K 3C4,
T: 416.748.1811 F: 905.761.5901

CLIENT: ROYAL PINE HOMES

SITE: HAMPTON PLACE

PHONE: --

EMAIL: --

JOB NAME: UNIT 714 HMP

DOOR STYLE: --

FINISH: --

SPECIES: --

ROOM:

VANITIES

DOOR HANDLE: --

DRW HANDLE: --

TOP: --

DRAWN BY: SK

SCALE: 1/2" = 1' - 0"

DATE: APRIL 28, 2018

PAGE: --

COMMENTS:

PLEASE NOTE ALL DIMENSIONS
ARE NOT FINAL AND ARE
SUBJECT TO CHANGE UPON
FINAL SITE MEASURE


Suite 714
Hampton

Upgrade
Package 2

PK HK

KRFC302ESS

22 cu.ft. 36-Inch Width Counter Depth French Door Refrigerator
with Interior Dispense

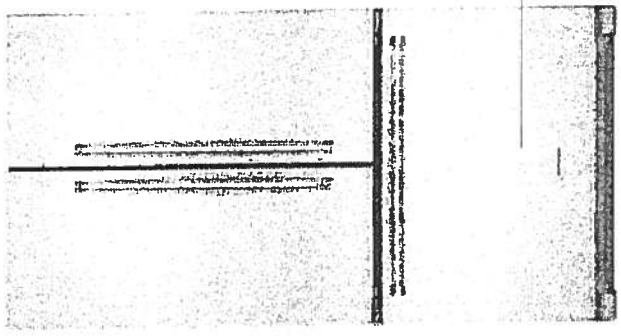

KRFC302ESS

Key Features:

- ExtendFresh™ Temperature Management System
- Interior Water Dispenser
- Professionally-Inspired Design
- Produce Preserver
- Humidity-Controlled Crispers
- FreshChill™ Temperature-Controlled Full-Width Pantry
- Pull-Out Tri-Level Freezer Drawer
- SatinGlide® System
- LED Lighting
- Star-K Certified
- Automatic Ice Maker
- Max Cool

KitchenAid®

<http://www.kitchenaid.com>

Product Dimensions:

Height: 72
Width: 35 3/4
Depth: 30 1/4

Electrical Requirements:

15 Amps.

Available In:

- ☒ Stainless Steel
- ☒ Black
- ☐ White

MADE IN
AMERICA

Because Whirlpool Corporation policy includes a continuous commitment to improve our products, we reserve the right to change materials and specifications without notice. We also reserve the right to discontinue or transition products without notice.
® Reg. Registered trademark/TM Trademark of Whirlpool U.S.A. © 2013 Whirlpool Corporation. All Rights Reserved. All other trademarks are owned by their respective companies.
Created On: Wednesday, April 22, 2015 15:51:04

Suite 714
Hampton

Upgrade
Package 2




KSEB900ESS

KitchenAid®

30-Inch 5-Element Electric Convection Slide-In
Range with Baking Drawer

<http://www.kitchenaid.com>

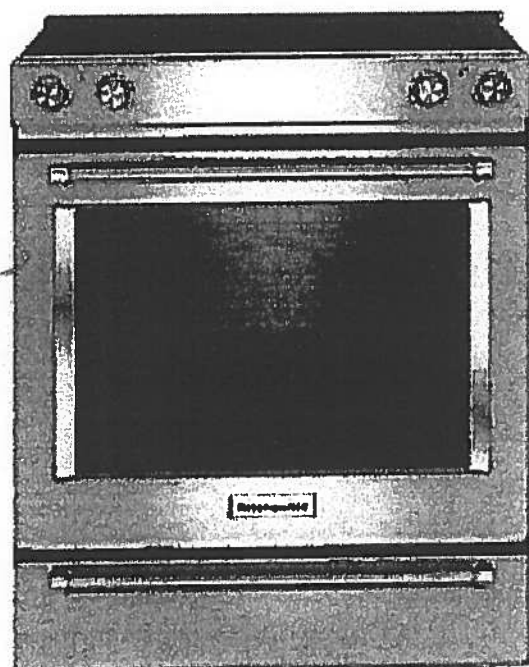

Key Features:

- Baking Drawer
- Even-Heat™ True Convection
- Wireless Probe
- Steam Rack
- 7.1 Cu Ft. Total Capacity
- 5 Cooking Elements Including a Warm Zone
- EasyConvect™ Conversion
- FIT Guarantee
- Aqualift®
- Glass Touch Controls
- Side Trim Accessory Kit

Product Dimensions:

Height: 36

Width: 29 7/8

Electrical Requirements:

40 Amps.

Additional Information:

[Use And Care Guide](#)

[Dimension Guide](#)

[Installation Guide](#)

[Warranty Certificate](#)

Available in:

- Black
- Stainless Steel
- White

INVESTED
IN
AMERICA

ADA
Compliant

©Registered trademark/TM Trademark of Whirlpool, U.S.A. © 2013 Whirlpool Corporation. All Rights Reserved.
All other trademarks are owned by their respective companies.
Because Whirlpool Corporation policy includes a continuous commitment to improve our products, we reserve the right to change materials and specifications without notice. We also reserve the right to discontinue or transition products without notice.
Manufacturer's Suggested Retail Price (MSRP) and Minimum Advertised Price (MAP) provided for reference purposes only. Dealer alone determines advertised and retail prices.
Created On: Tuesday, December 22, 2015 14:04:50

Suite 714 Hampton Upgrade Package 2



KMHP519ESS

1000-Watt Convection Microwave with High-Speed
Cooking - 30"

KitchenAid®

<http://www.kitchenaid.com>

Key Features:

- High-Speed Cooking
- Convection Cooking
- Professionally-Inspired Design Including Handle, Badge, Graphics, Chrome Chamfer.
- Cookshield Finish
- Crispwave™ Technology and Crisper Pan
- 1200 Watts Power
- 1.9 Cu. Ft. Capacity
- Halogen Cavity Lights and Task Light
- Steam Cleaning Function
- Keep Warm Function
- Sound-Based Popcorn Function

Product Dimensions:

Height: 17 1/8

Width: 30

Depth: 17

Electrical Requirements:

15.


Additional Information:

[Use And Care](#)

[Dimension Guide](#)

[Installation Guide](#)

[Warranty](#)

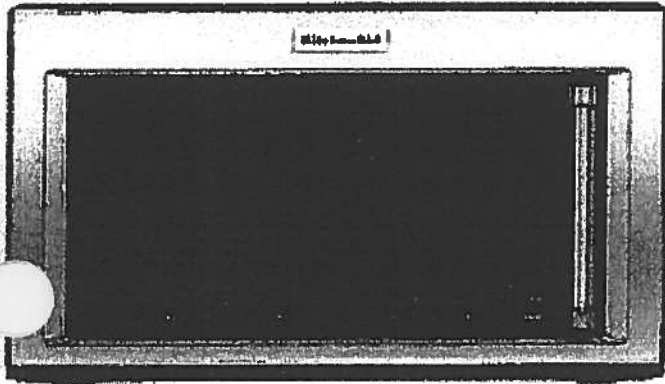

Available In:

☒ Stainless Steel

©Registered trademark/TM Trademark of Whirlpool, U.S.A. © 2016 Whirlpool Corporation All Rights Reserved All other trademarks are owned by their respective companies.

Because Whirlpool Corporation policy includes a continuous commitment to improve our products, we reserve the right to change materials and specifications without notice. We also reserve the right to discontinue or transition products without notice.

Manufacturer's Suggested Retail Price (MSRP) and Minimum Advertised Price (MAP) provided for reference purposes only. Dealer alone determines advertised and retail prices.

Suite 714
Hampton

Upgrade
Package 2



KDTM354ESS

KitchenAid®

55 dBA Dishwasher with Clean Water Wash System

<http://www.kitchenaid.com>



Key Features:

- Clean Water Wash System
- ProScrub® Option
- Professionally-Inspired Design
- Advanced ProDry™ System
- ProWash™ Cycle
- SatinGlide® Max Rails (Upper Rack)
- Sliding Tines in the Lower Rack
- 2 Rows Fold-Down Tines in Upper Rack
- Fold-Down Tines in the Lower Rack
- 2 Fold-Down Cup Shelves with Integrated Stemware Holders
- Utility Basket (Upper Rack)
- Express Wash

Product Dimensions:

Height: 34 1/2

Width: 23 7/8

Depth: 24 3/4

Electrical Requirements:

15 Amps.

Additional Information:

[Use And Care Guide](#)

[Dimension Guide](#)

[Installation Guide](#)

[Energy Guide](#)

[Warranty Certificate](#)

Available in:

 Stainless Steel

INVESTED
IN
AMERICA

®Registered trademark/TM Trademark of Whirlpool, U.S.A. © 2013 Whirlpool Corporation. All Rights Reserved.
All other trademarks are owned by their respective companies.

Because Whirlpool Corporation policy includes a continuous commitment to improve our products, we reserve the right to change materials and specifications without notice. We also reserve the right to discontinue or transition products without notice.

Manufacturer's Suggested Retail Price (MSRP) and Minimum Advertised Price (MAP) provided for reference purposes only. Dealer alone determines advertised and retail prices.

Created On: Friday, March 04, 2016 16:36:55

Suite 714
Hampton

Upgrade
Package 2




WED85HEFC

Whirlpool®

4 cu. ft. Electric Dryer with Quick Dry Cycle

<http://www.whirlpool.com>

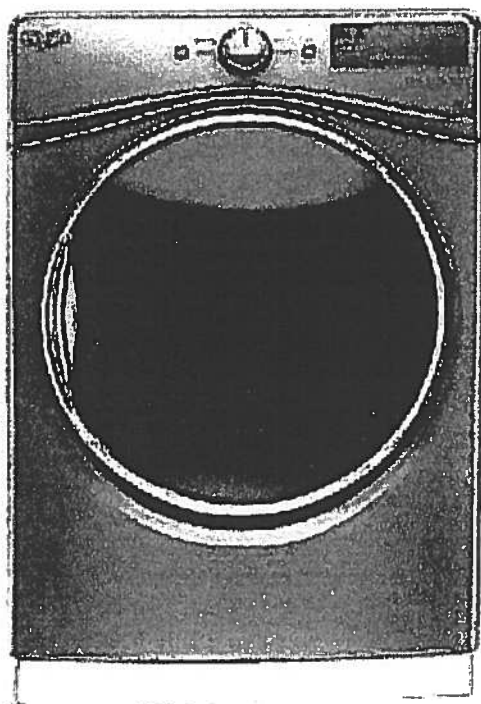

Key Features:

- Advanced Moisture Sensing System
- Tap Touch Controls with Memory
- EcoBoost™ Option
- Steam Refresh Cycle
- Wrinkle Shield™ Option
- Quad Baffles
- 7.4 Cu. Ft. Capacity
- Undercounter Installation
- ENERGY STAR® Qualified
- Sanitize Cycle
- Quick Dry Cycle

Product Dimensions:

Height: 39

Width: 27

Depth: 31

Additional Information:

[Use And Care Guide](#)

[Dimension Guide](#)

[Installation Guide](#)

[Warranty Certificate](#)

INVESTED
IN
AMERICA



©Registered trademark/TM Trademark of Whirlpool, U.S.A. © 2016 Whirlpool Corporation. All Rights Reserved
All other trademarks are owned by their respective companies
Because Whirlpool Corporation policy includes a continuous commitment to improve our products, we reserve
the right to change materials and specifications without notice. We also reserve the right to discontinue or
transition products without notice
Manufacturer's Suggested Retail Price (MSRP) and Minimum Advertised Price (MAP) provided for reference
purposes only. Dealer alone determines advertised and retail prices
Created On: Thursday, March 23, 2017 17:33:37

Suite 714 Hampton Upgrade Package 2




WFW85HEFC



<http://www.whirlpool.com>

4.5 cu. ft. Front Load Washer with TumbleFresh™
Option

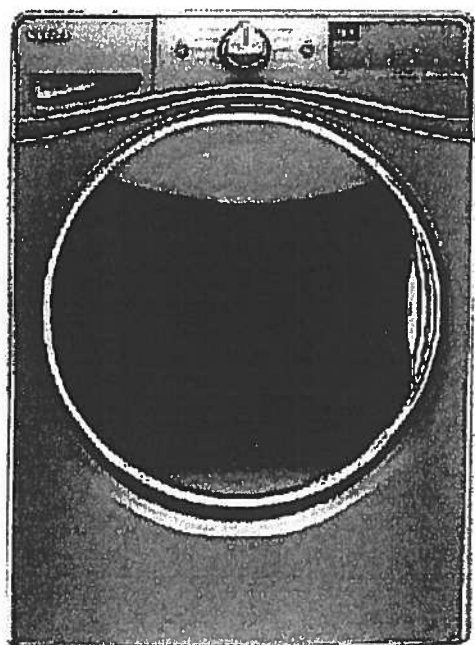

Key Features:

- TumbleFresh™ Option
- ColorLast™ Cycle
- Presoak Option
- EcoBoost™ Option
- Precision Dispense
- Steam Clean Option
- Adaptive Wash Technology
- Smooth Wave Stainless Steel Wash Basket
- 4.5 cu. ft. Capacity
- Undercounter Installation
- Add-A-Garment
- ENERGY STAR® Certified

Product Dimensions:

Height: 39 3/4

Width: 27

Depth: 33 5/16

Additional Information:

[Use And Care Guide](#)

[Dimension Guide](#)

[Installation Guide](#)

[Energy Guide](#)

[Warranty Certificate](#)

Available in:

- ☒ Chrome Shadow
☐ White

INVESTED
IN
AMERICA




©Registered trademark/TM Trademark of Whirlpool, U.S.A. © 2016 Whirlpool Corporation. All Rights Reserved.
All other trademarks are owned by their respective companies.
Because Whirlpool Corporation policy includes a continuous commitment to improve our products, we reserve the right to change materials and specifications without notice. We also reserve the right to discontinue or transition products without notice.
Manufacturer's Suggested Retail Price (MSRP) and Minimum Advertised Price (MAP) provided for reference purposes only. Dealer alone determines advertised and retail prices.
Created On: Wednesday, December 14, 2016 18:12:43

Standard




Suite 714
Hampton

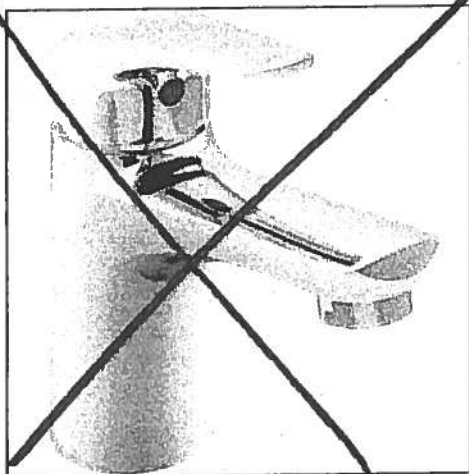


Delta Wynne Chrome Single Lever
Lavatory Faucet With Pop Up
#534LF

Master Ensuite
Shower Stall

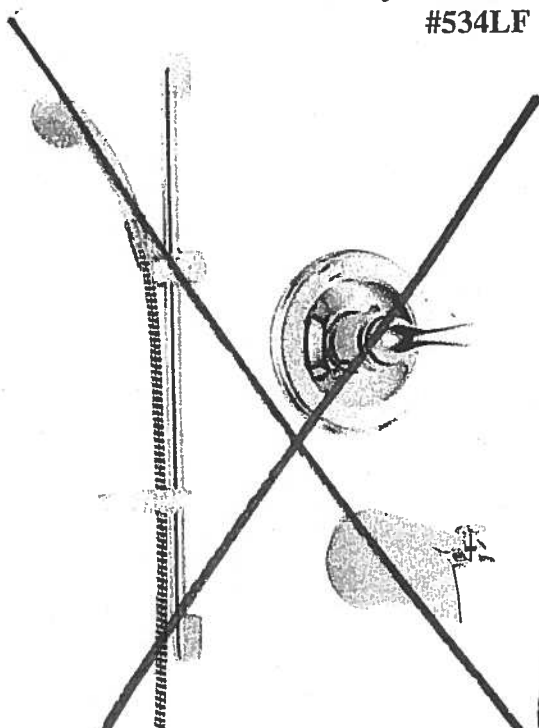

Delta Shower Trim with Tub Spout and
Hansgrohe Slide Bar with Handheld
#R10000/T13020-CDN/2001-TP/27454002/
27744000

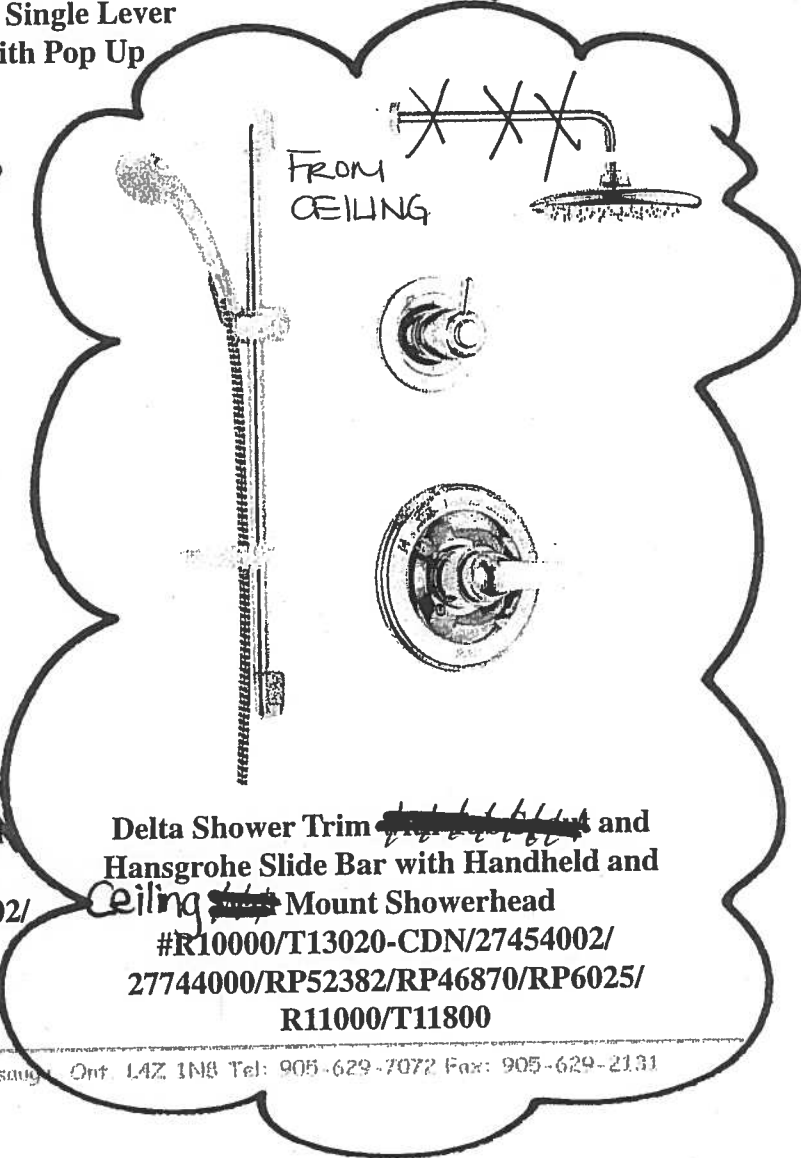

Delta Shower Trim ~~with Tub Spout~~ and
Hansgrohe Slide Bar with Handheld and
Ceiling ~~with~~ Mount Showerhead
#R10000/T13020-CDN/27454002/
27744000/RP52382/RP46870/RP6025/
R11000/T11800

Countertop Edges

Suite 714

Hampton



CONNOLLY Marble & Granite Ltd.


**EDGE
DETAILS**

004

Standard


- Kitchen
- Powder Room
- Master Ensuite
- Ensuite #2

A.

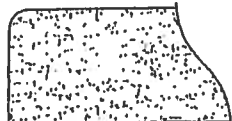


STRAIGHT EDGE
(STANDARD - 3/4")

~~I.~~

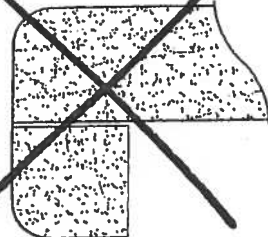

~~DOUBLE TOP "D" EDGE
(STANDARD - 1 1/2")~~

~~M.~~

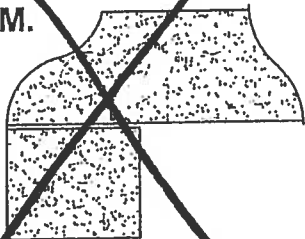

~~OGEE - SQUARE EDGE
(MED./HIGH - 1 1/2")~~

EDGING UP-GRADE OPTIONS