




MAY 17, 2021

- HAZEL**
1A | 1 BDRM-1 STOREY
- HEATHER**
1B(A) | 1 BDRM-1 STOREY END
- HONEYSUCKLE**
1C | 1 BDRM-1 STOREY END


- BLUE ASH**
2A | 2 BDRM-1 STOREY
- BLUE ASH**
2A2 | 2 BDRM-1 STOREY
- HEMLOCK**
2A1 - 3 BEDRM-1 STOREY
2A3 - 3 BEDRM-1 STOREY
2A4 - 3 BEDRM-1 STOREY

- HOLLY**
2C | 2 BDRM-2 STOREY
- MAGNOLIA**
2C1 | 2 BDRM-2 STOREY END


- RED PINE**
2D | 2 BDRM-2 STOREY
- WEeping WILLOW**
2D1 | 3 BDRM-2 STOREY END
- WINTERGREEN**
2D2 | 3 BDRM-2 STOREY END

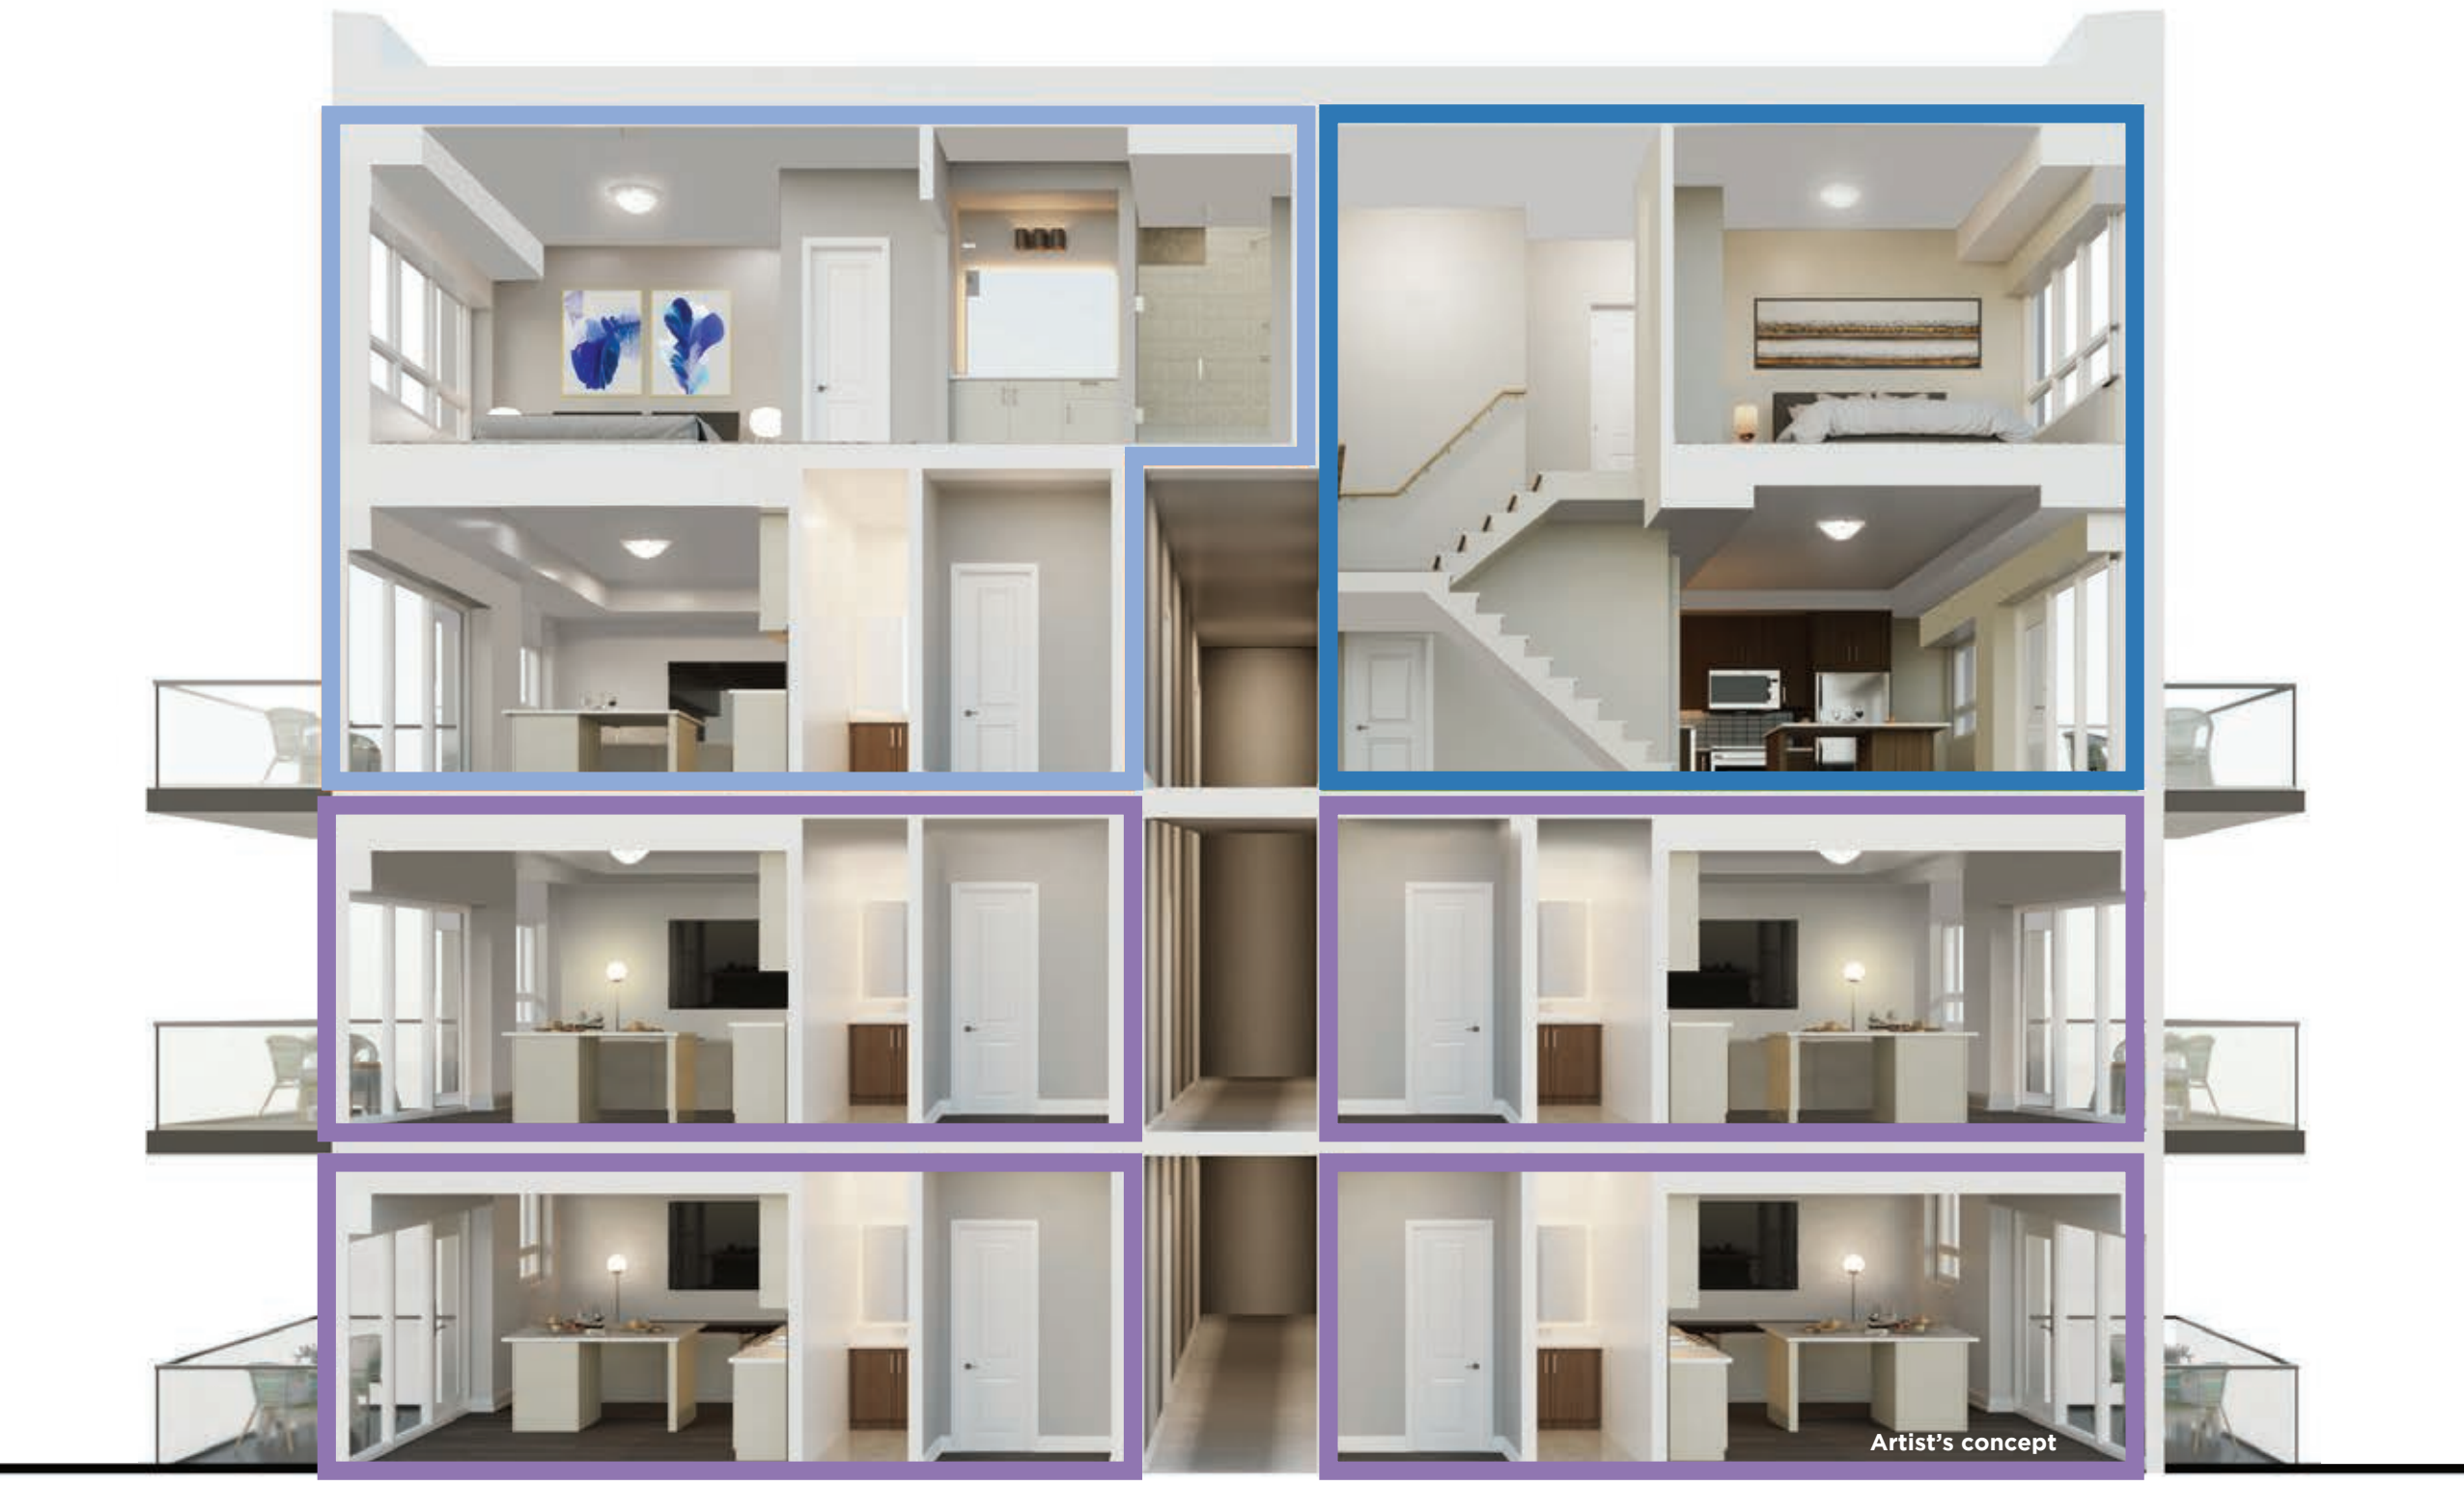

BLOCK 1, 2, 3 & 4 1A 2C 2D

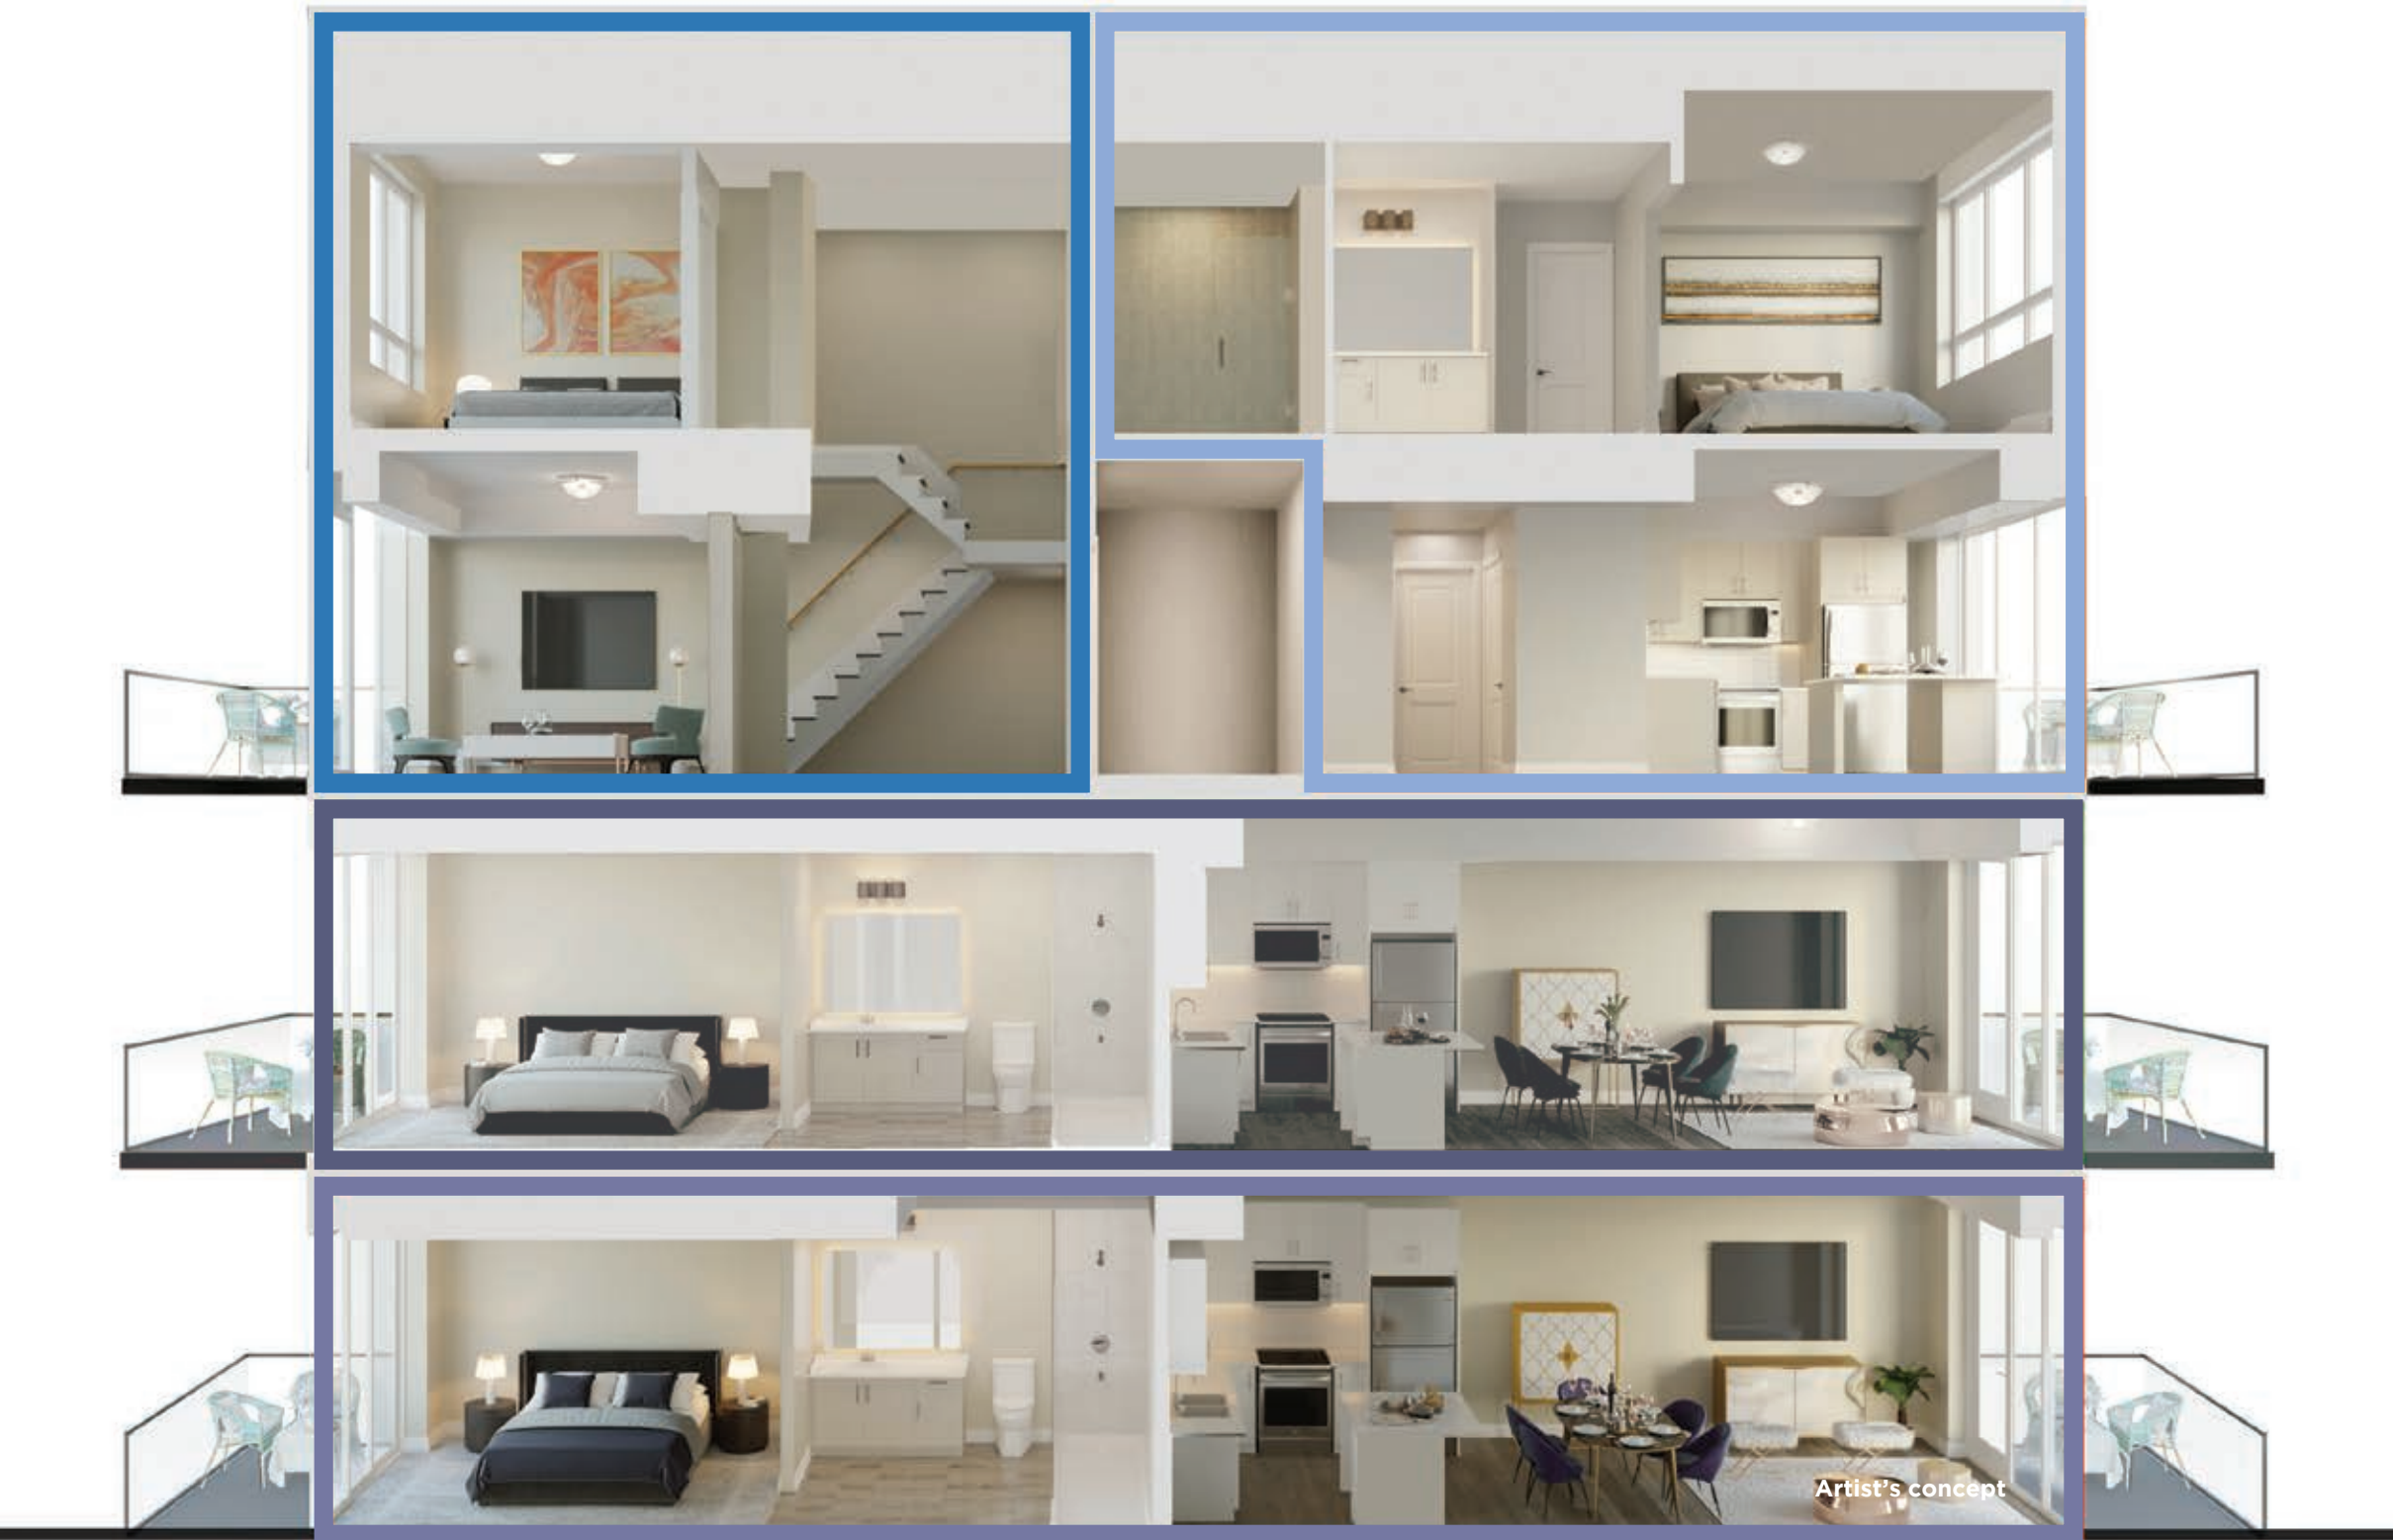

BLOCK 5 & 6 2A 2A2 2C 2D

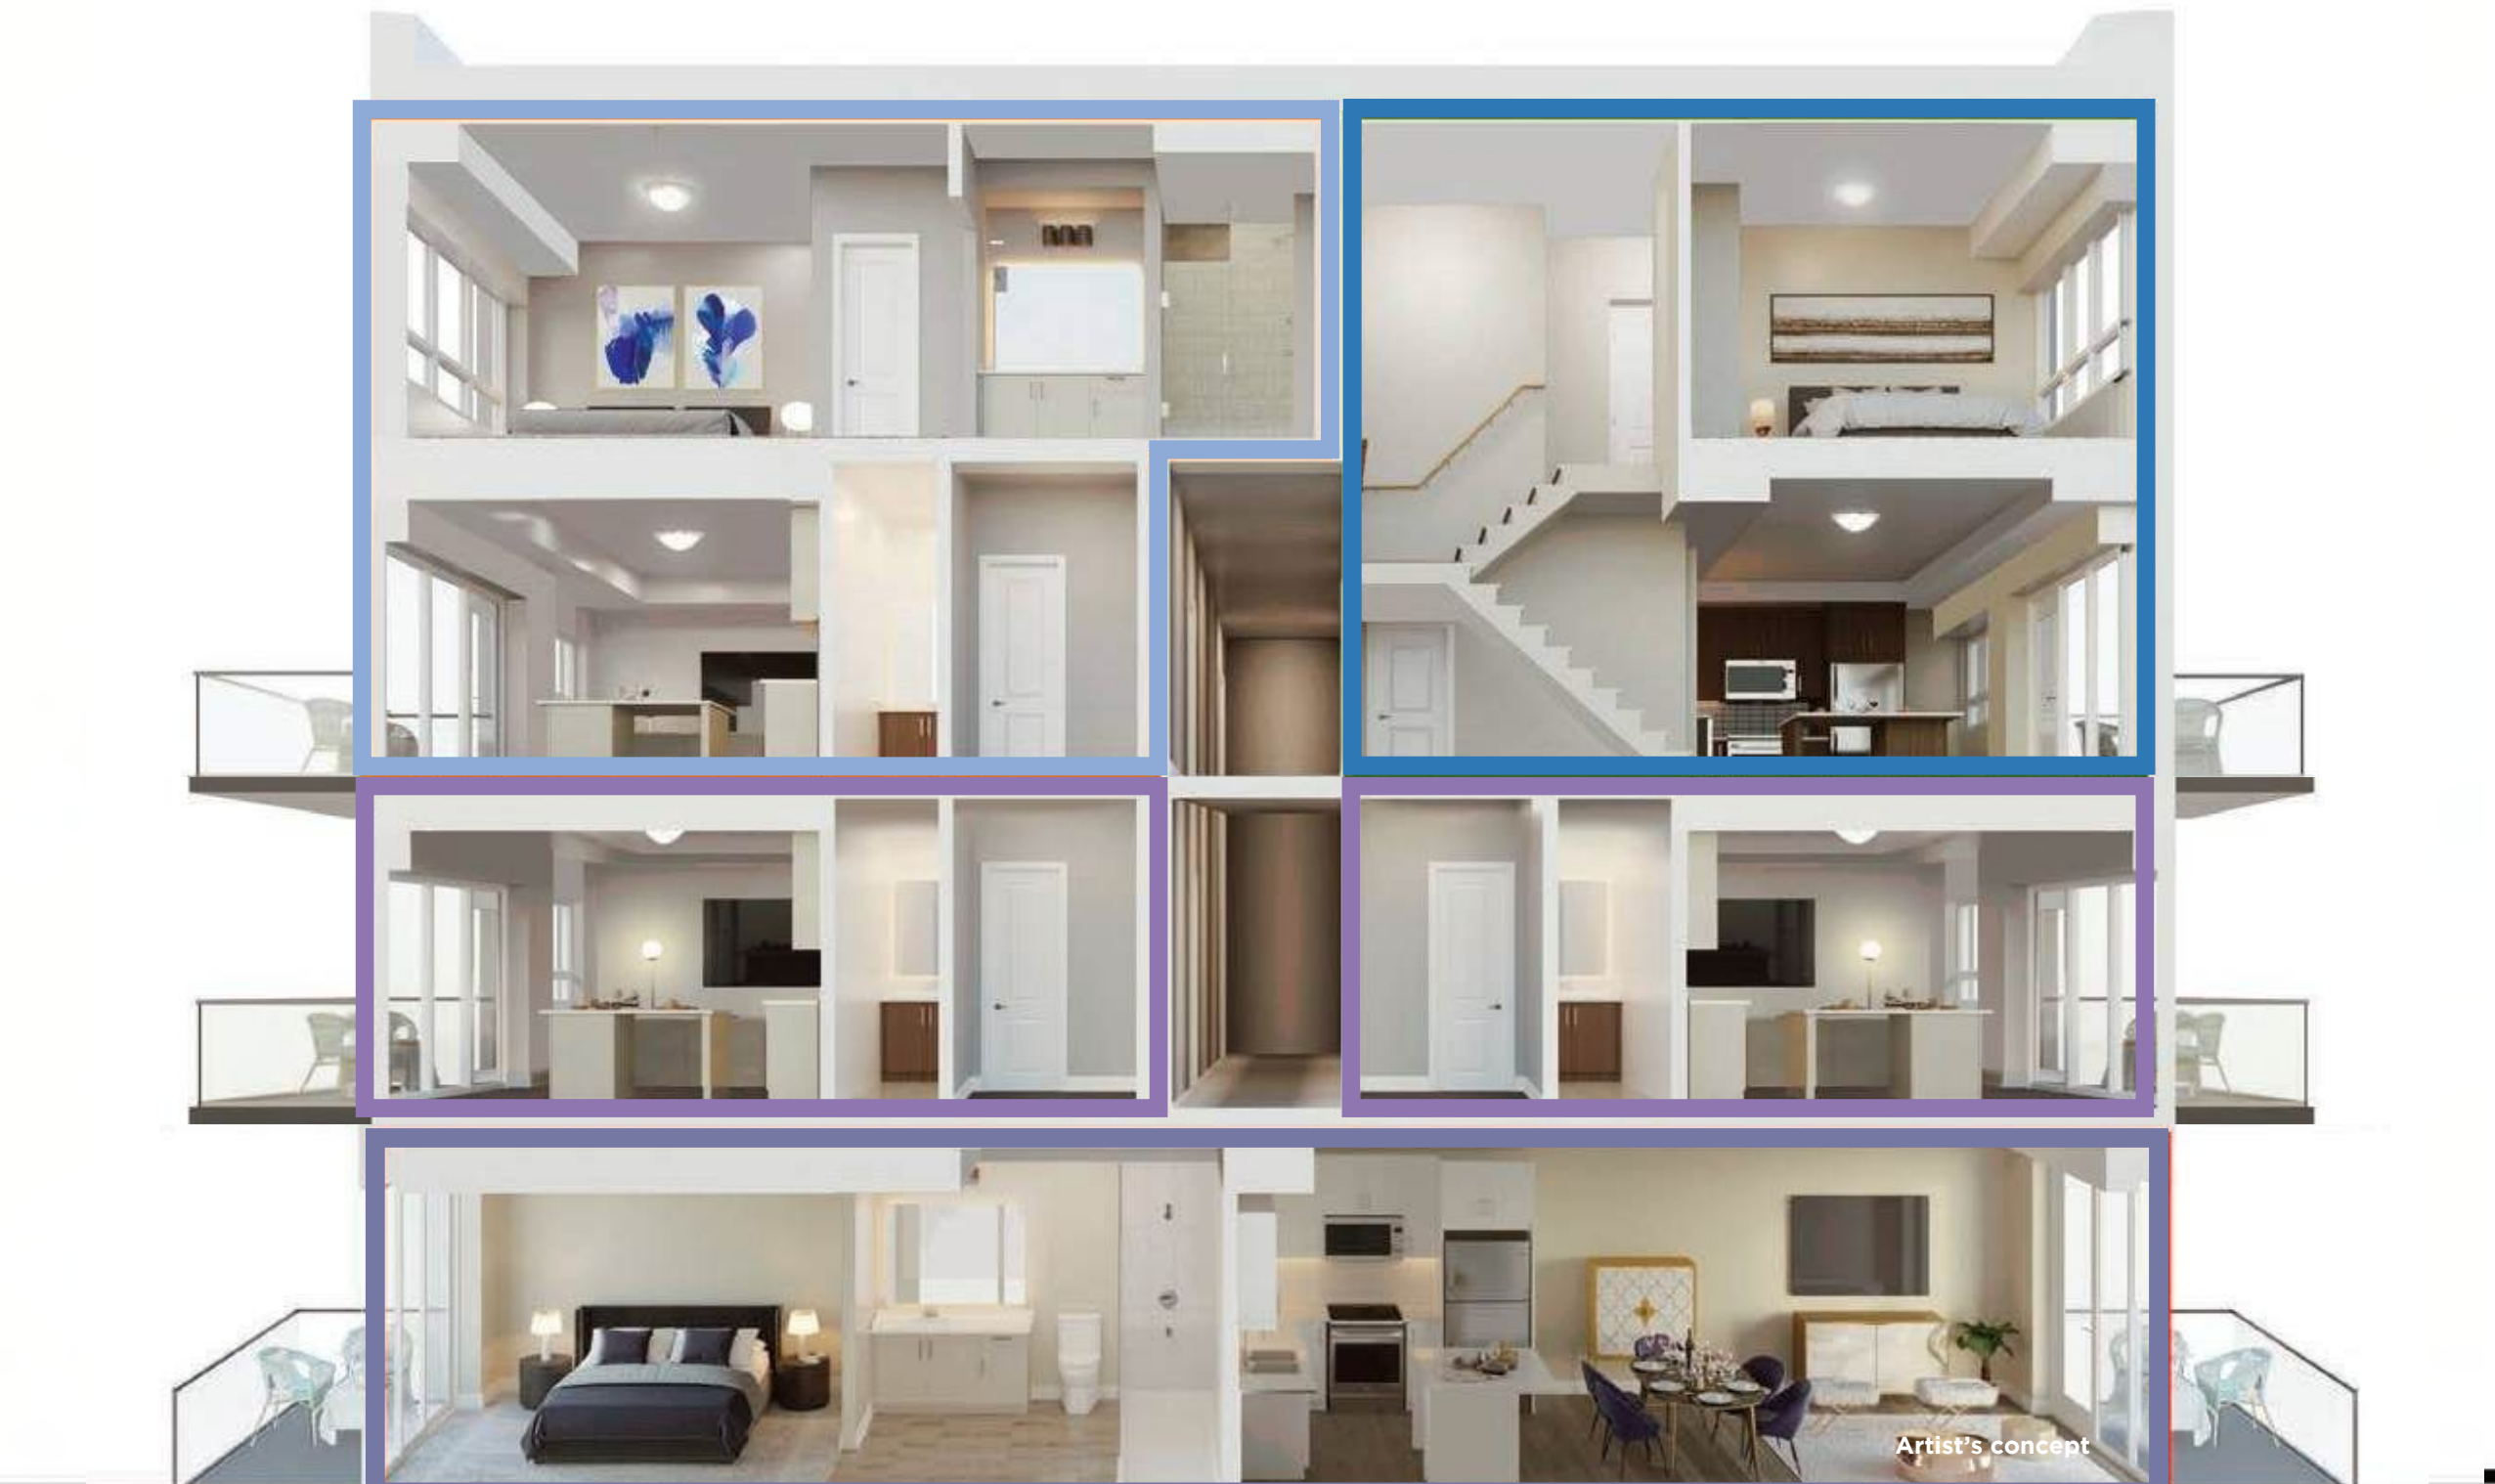

BLOCK 7 & 8 1A 2A 2C 2D

All schools, parks, places of worship, road patterns and retail centres shown are proposed. All plans and dimensions are approximate and subject to change at the discretion of the Vendor. Landscaping is artist's concept only. E. & O.E.