

CONSTRUCTION SUMMARY - PARTIAL ONLY

Red Oaks on Bayview - Trinimont Developments Inc.

RECEIVED

SEP 16 2022

TEL:

PURCHASER: HUIJUAN ZHENG

LOT NUMBER	PHASE	HOUSE TYPE	REG. PLAN #		
96	1	Maple 3 Elev B	65M-4737		

INV#	QTY	EXTRA / CHANGE
------	-----	----------------

CONSTRUCTION

27,499	1 - ADD BASEMENT WALK-UP	
10Aug22	Note:	SEE SKETCH


This Document is Extremely Time Sensitive - Printed 15 Sep 22 at 16:09

LOT 96
TRINIMONT DEV. INC.
RED OAKS ON BAYVIEW
RICHMOND HILL, ONTARIO

MAPLE 3
ELEVATION B

REVISIONS:

1. ADD EXTERIOR BASEMENT WALK-UP STAIRS TO REAR OF HOUSE.

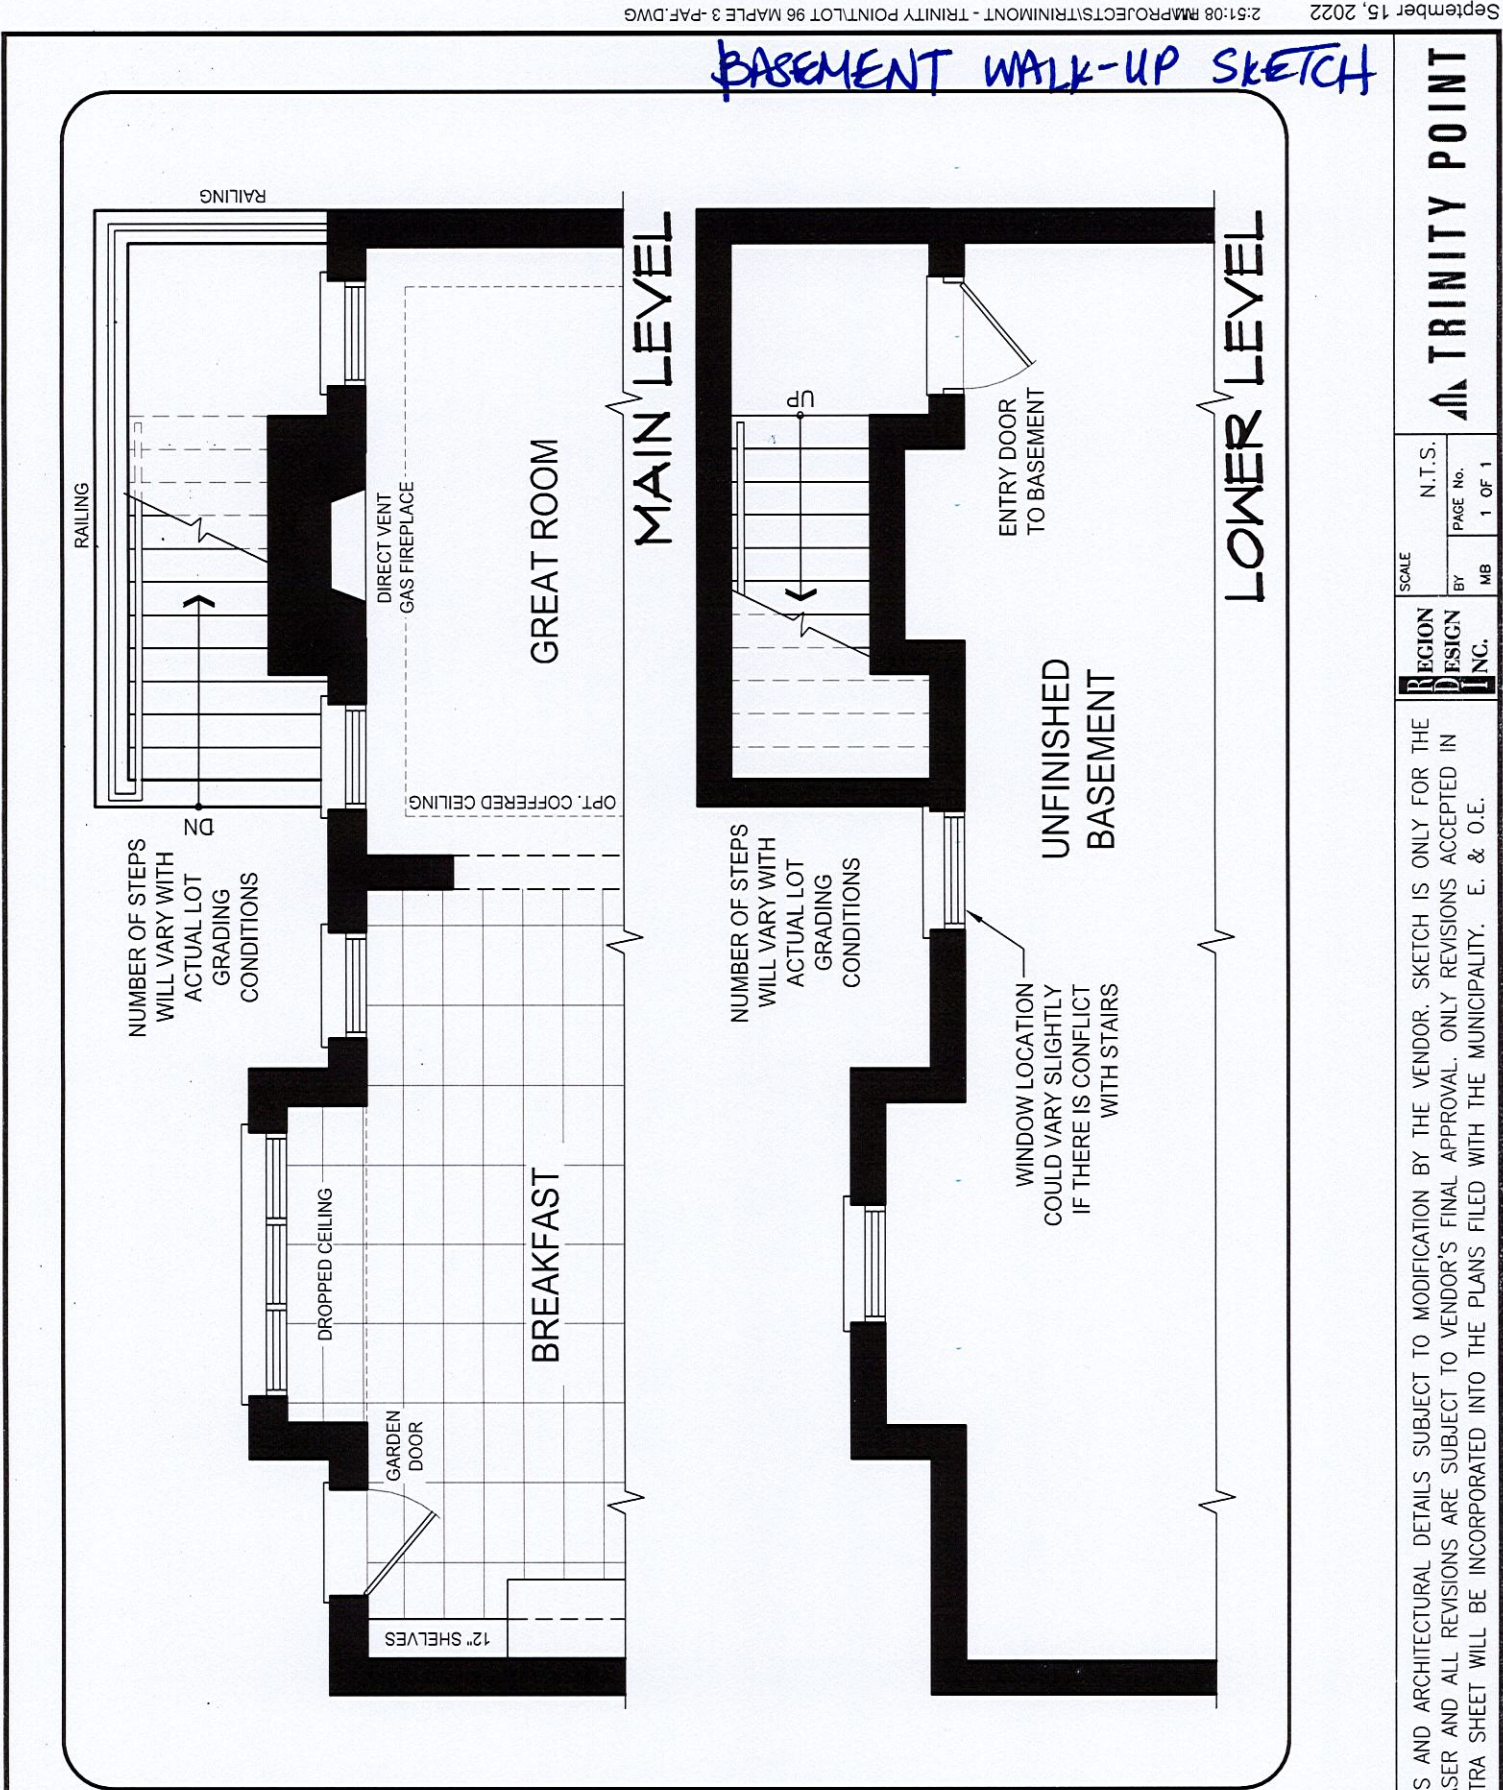

DISCLAIMERS: SKETCH NOT TO SCALE. DIMENSIONS, SPECIFICATIONS AND ARCHITECTURAL DETAILS SUBJECT TO MODIFICATION BY THE VENDOR. SKETCH IS ONLY FOR THE PURPOSE OF ILLUSTRATING REVISIONS REQUESTED BY THE PURCHASER AND ALL REVISIONS ARE SUBJECT TO VENDOR'S FINAL APPROVAL. ONLY REVISIONS ACCEPTED IN WRITING BY THE PURCHASER AND VENDOR ON A PURCHASER'S EXTRA SHEET WILL BE INCORPORATED INTO THE PLANS FILED WITH THE MUNICIPALITY. E. & O.E.

REGION
DESIGN
INC.

SCALE
BY
MB
1 OF 1

TRINITY POINT