

CONSTRUCTION SUMMARY

Red Oaks on Bayview - Trinimont Developments Inc.

PURCHASER: ZHONG JIAN JONES LIANG

"PRELIMINARY"

TEL:

LOT / PHASE 105 / 1	REG. PLAN # 65M-4737	HOUSE TYPE Birch 1 Elev C		
------------------------	-------------------------	------------------------------	--	--

CONSTRUCTION

I - ADD BASEMENT WALK-UP 15Sep22 Note:	
---	--

ELECTRICAL

I - RELOCATE STANDARD KITCHEN LIGHT TO BE CENTERED OVER ISLAND 15Sep22 Note: **SEE SKETCH	
--	--

PLUMBING

I - TOE TESTER - ADD TOE TESTER TO SHOWER 15Sep22 Note: ENSUITE 4	
--	--


PROMOTIONAL

I - LESS CREDIT FROM PURCHASER EXTRA SHEET IN OFFER 15Sep22 Note:	
--	--

This Document is Extremely Time Sensitive - Printed 21 Sep 22 at 8:54

RECEIVED
SEP 23 2022

Trinimont Lot #105
Birch 1 Elev C

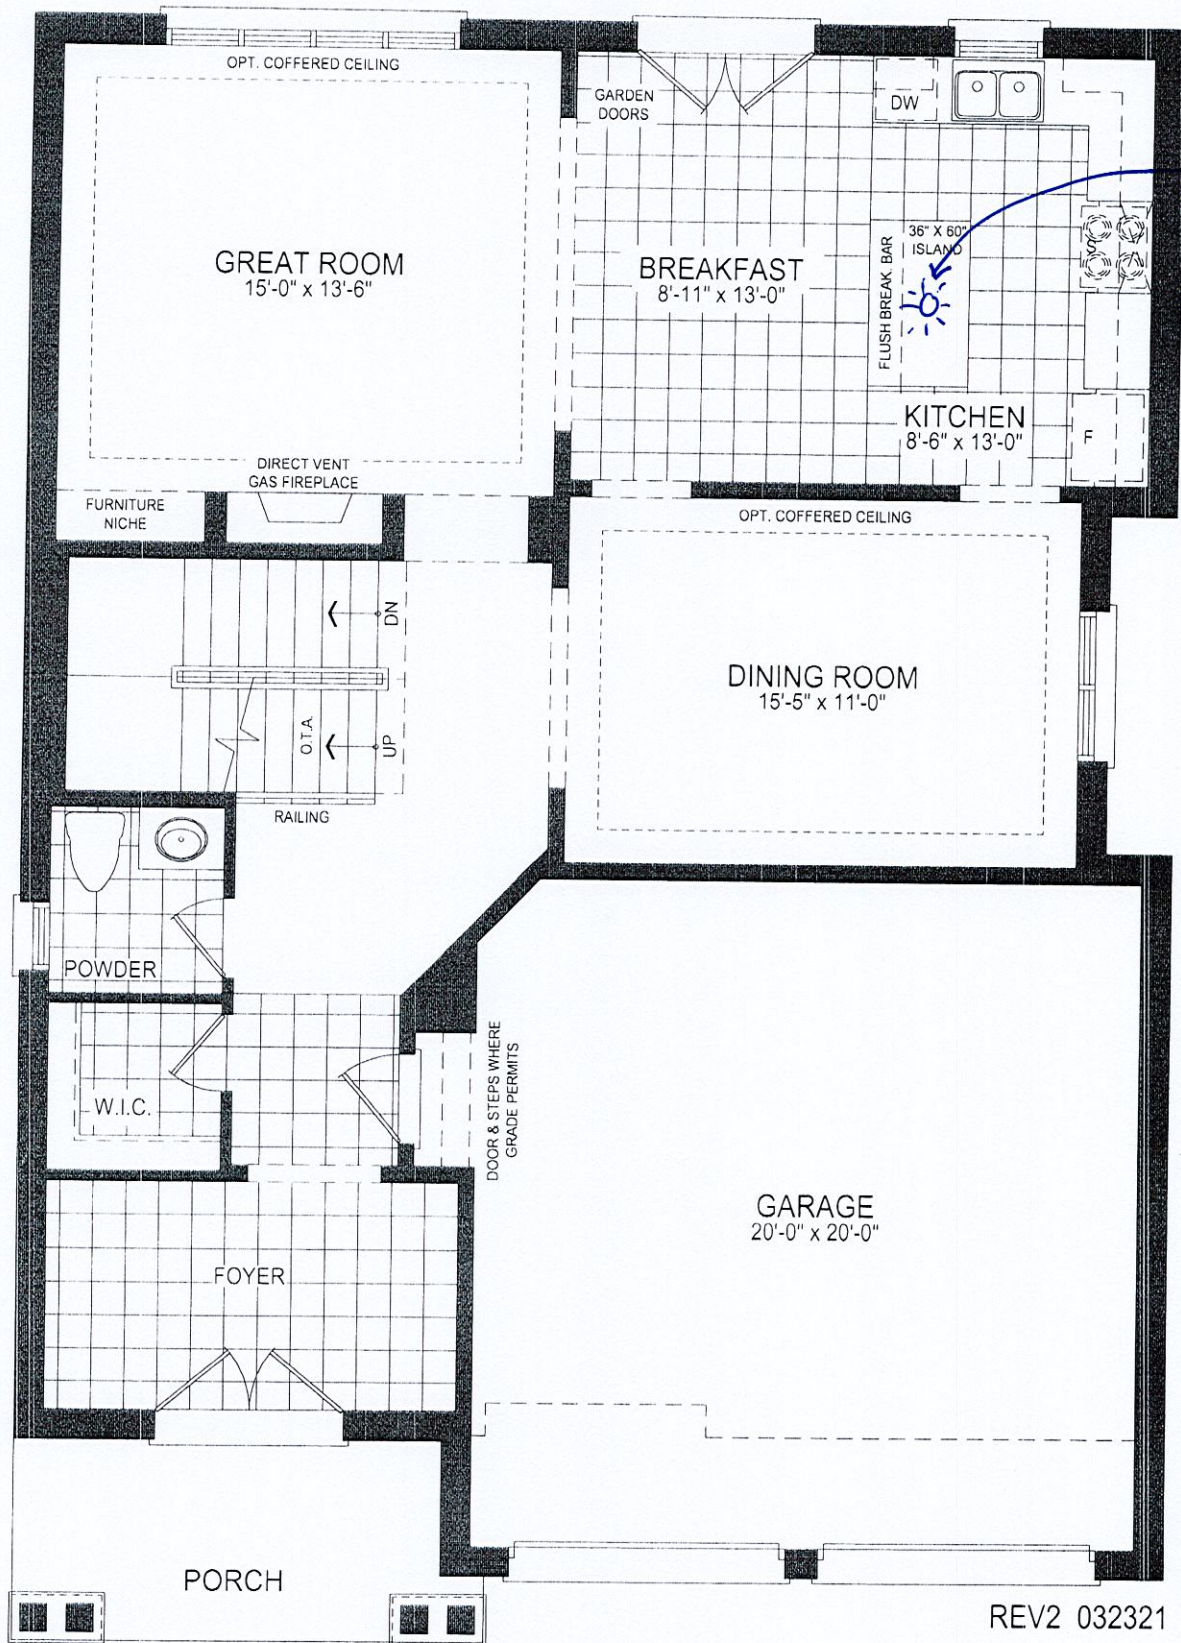


Relocate
Std. kitchen
light to be
centered
over island

*Add Basement Walk-up - Refer to purchaser
Alteration Form Attached

41-1 GROUND FLOOR PLAN EL. C - 10' CEILING

Lot #105
Birch 1 Elev C


Add
Toe tester
to Shower

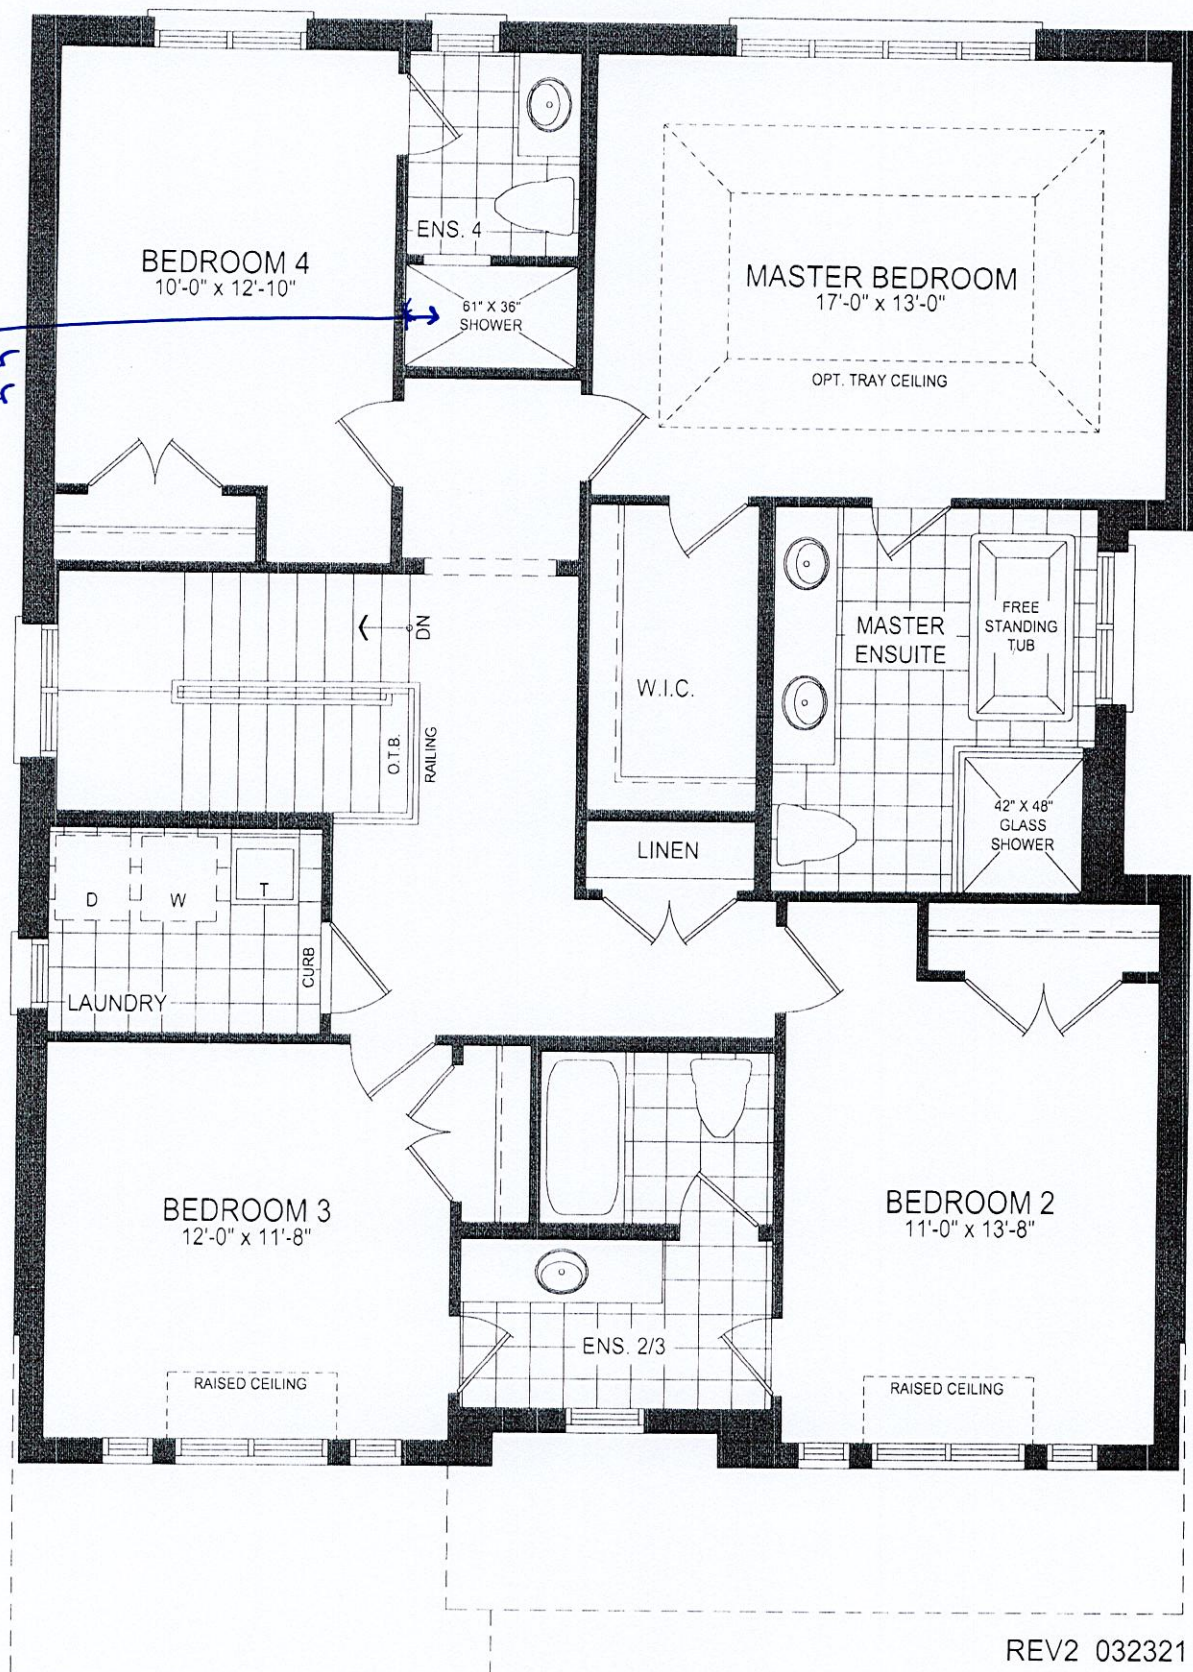

41-1 SECOND FLOOR PLAN EL. C - 9' CEILING

Lot #105
Birch 1 Elev C

* Basement walk-up

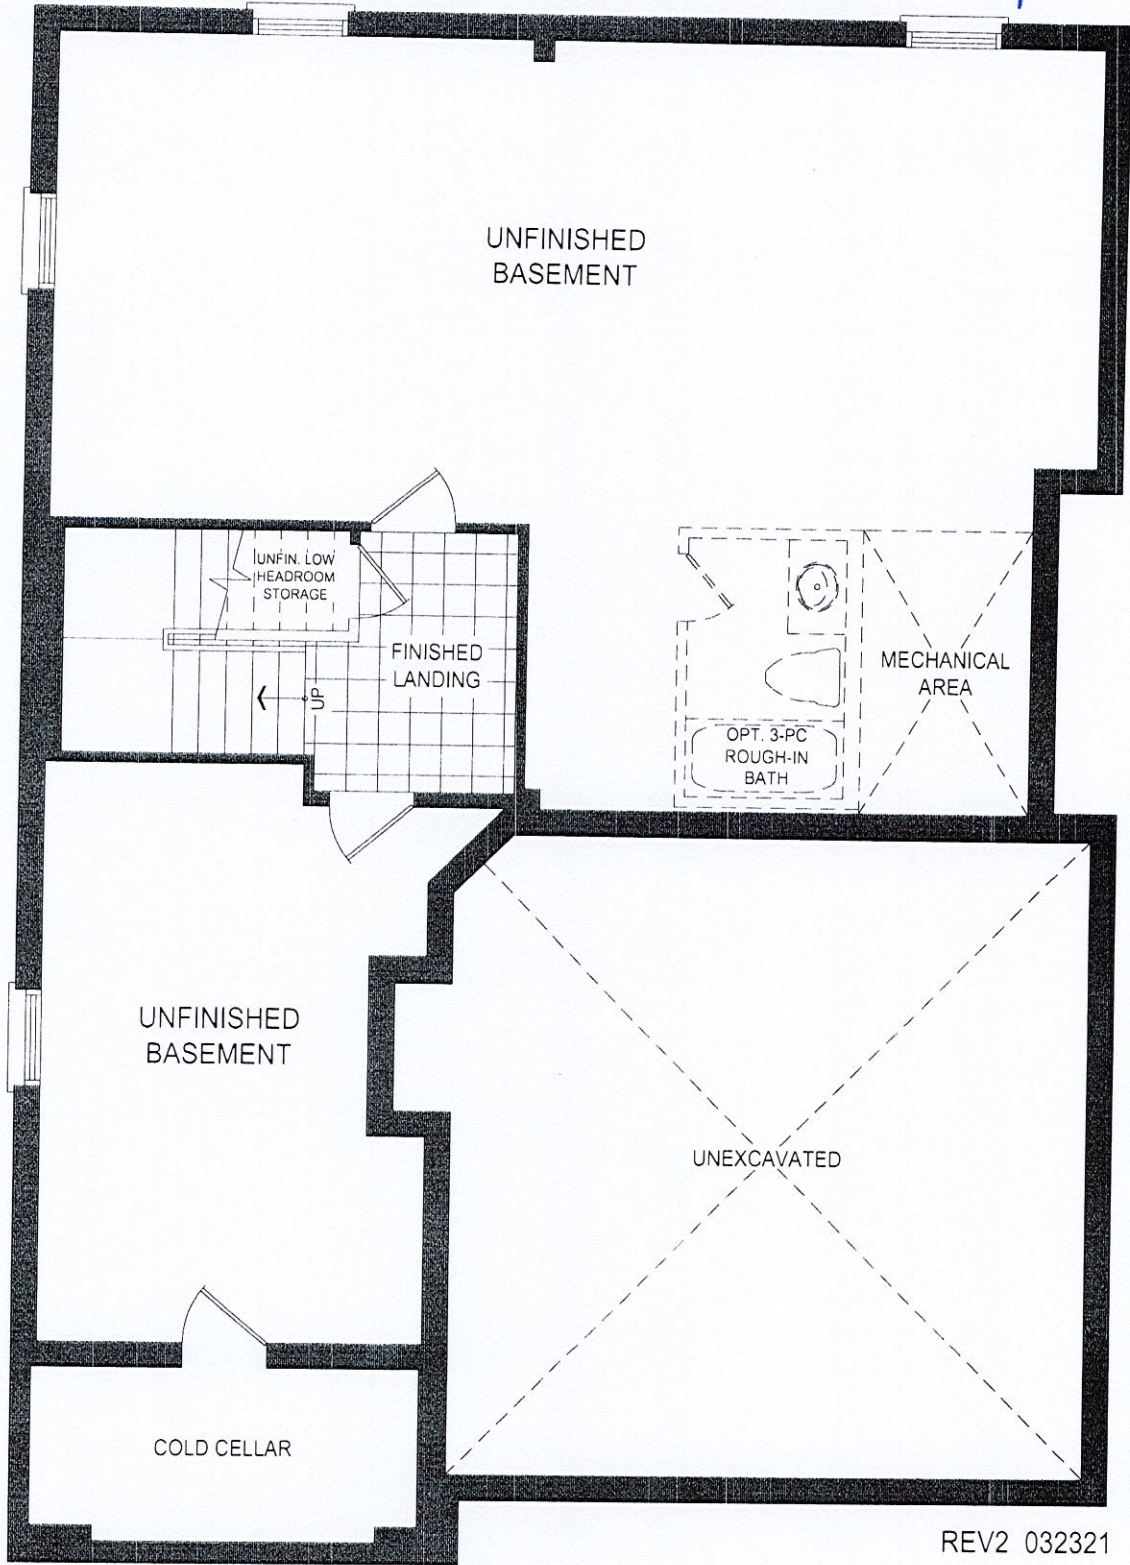

REV2 032321


41-1 BASEMENT PLAN EL. C

LOT 105
TRINIMONT DEV. INC.
RED OAKS ON BAYVIEW
RICHMOND HILL, ONTARIO

BIRCH I
ELEVATION C

REVISIONS:

1. ADD EXTERIOR BASEMENT
WALK-UP STAIRS TO REAR
OF HOUSE.

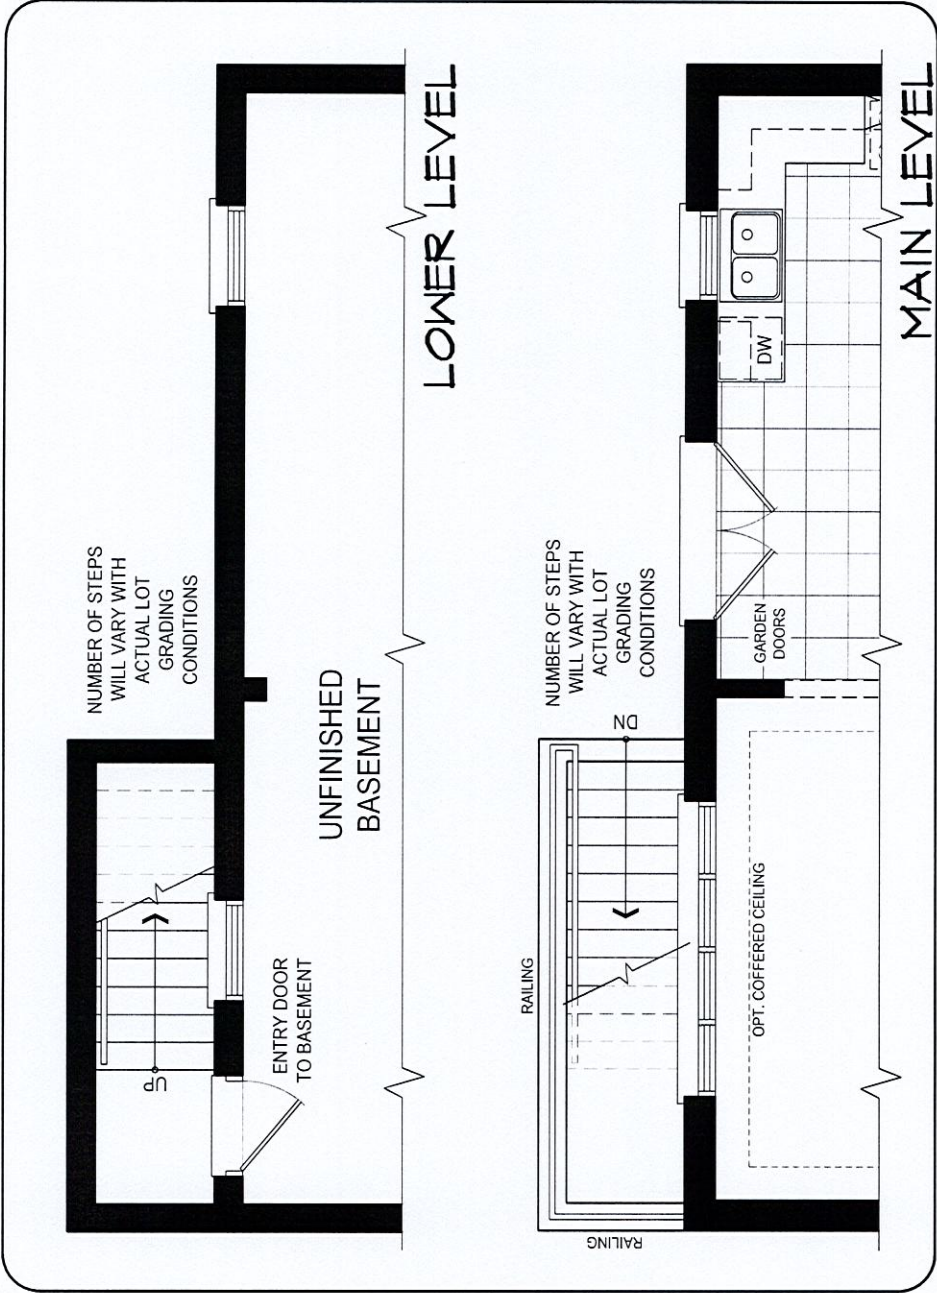

DISCLAIMERS: SKETCH NOT TO SCALE. DIMENSIONS, SPECIFICATIONS AND ARCHITECTURAL DETAILS SUBJECT TO MODIFICATION BY THE VENDOR. SKETCH IS ONLY FOR THE PURPOSE OF ILLUSTRATING REVISIONS REQUESTED BY THE PURCHASER AND ALL REVISIONS ARE SUBJECT TO VENDOR'S FINAL APPROVAL. ONLY REVISIONS ACCEPTED IN WRITING BY THE PURCHASER AND VENDOR ON A PURCHASER'S EXTRA SHEET WILL BE INCORPORATED INTO THE PLANS FILED WITH THE MUNICIPALITY. E. & O.E.

REGION
DESIGN
INC.

SCALE
BY MB
N.T.S.
PAGE No.
1 OF 1

TRINITY POINT