

<div>CONSTRUCTION SUMMARY</div> <div>Saddle Ridge - Milazzo Homes Inc.</div> <div>PURCHASERS: TANUSH MATTA and SONIA MATTA</div>					<div>Preliminary</div> <div>TEL:</div>				
LOT / PHASE		REG. PLAN #		HOUSE TYPE					
5 / 1		20M-1246		Saddle Ridge 2 Elev 2					

ELECTRICAL

1 - PLUG - ELECTRICAL PLUG WITH GFI AND SWITCH - FOR FESTIVE LIGHTING - PORCH CEILING - SEE SKETCH		
11Oct22 Note:		

PLUMBING

2 - TOE TESTER - ADD TOE TESTER TO SHOWER - MASTER ENSUITE AND MAIN BATHROOM SHOWER		
11Oct22 Note:		
1 - 5 FOOT SHOWER WITH SLIDING GLASS CHROME DOORS IN LIEU OF TUB - MAIN BATHROOM		
11Oct22 Note:		


EXTRAS AS PER OFFER

EXTERIOR BRICK SELECTION: The Purchaser(s) acknowledge that the Vendor will make every effort to accommodate the Purchasers first choice brick selection. In the event of a colour conflict, we will automatically proceed to your second or third choice.		
Worksheet Note:		
1st Choice: Exterior Colour Scheme 9 - Crimson		
Worksheet Note:		
2nd Choice: Exterior Colour Scheme 7 - Royal Grey		
Worksheet Note:		
3rd Choice: Exterior Colour Scheme 5 - Arnprior		
Worksheet Note:		

This Document is Extremely Time Sensitive - Printed 11 Oct 22 at 15:02

RECEIVED  
OCT 14 2022




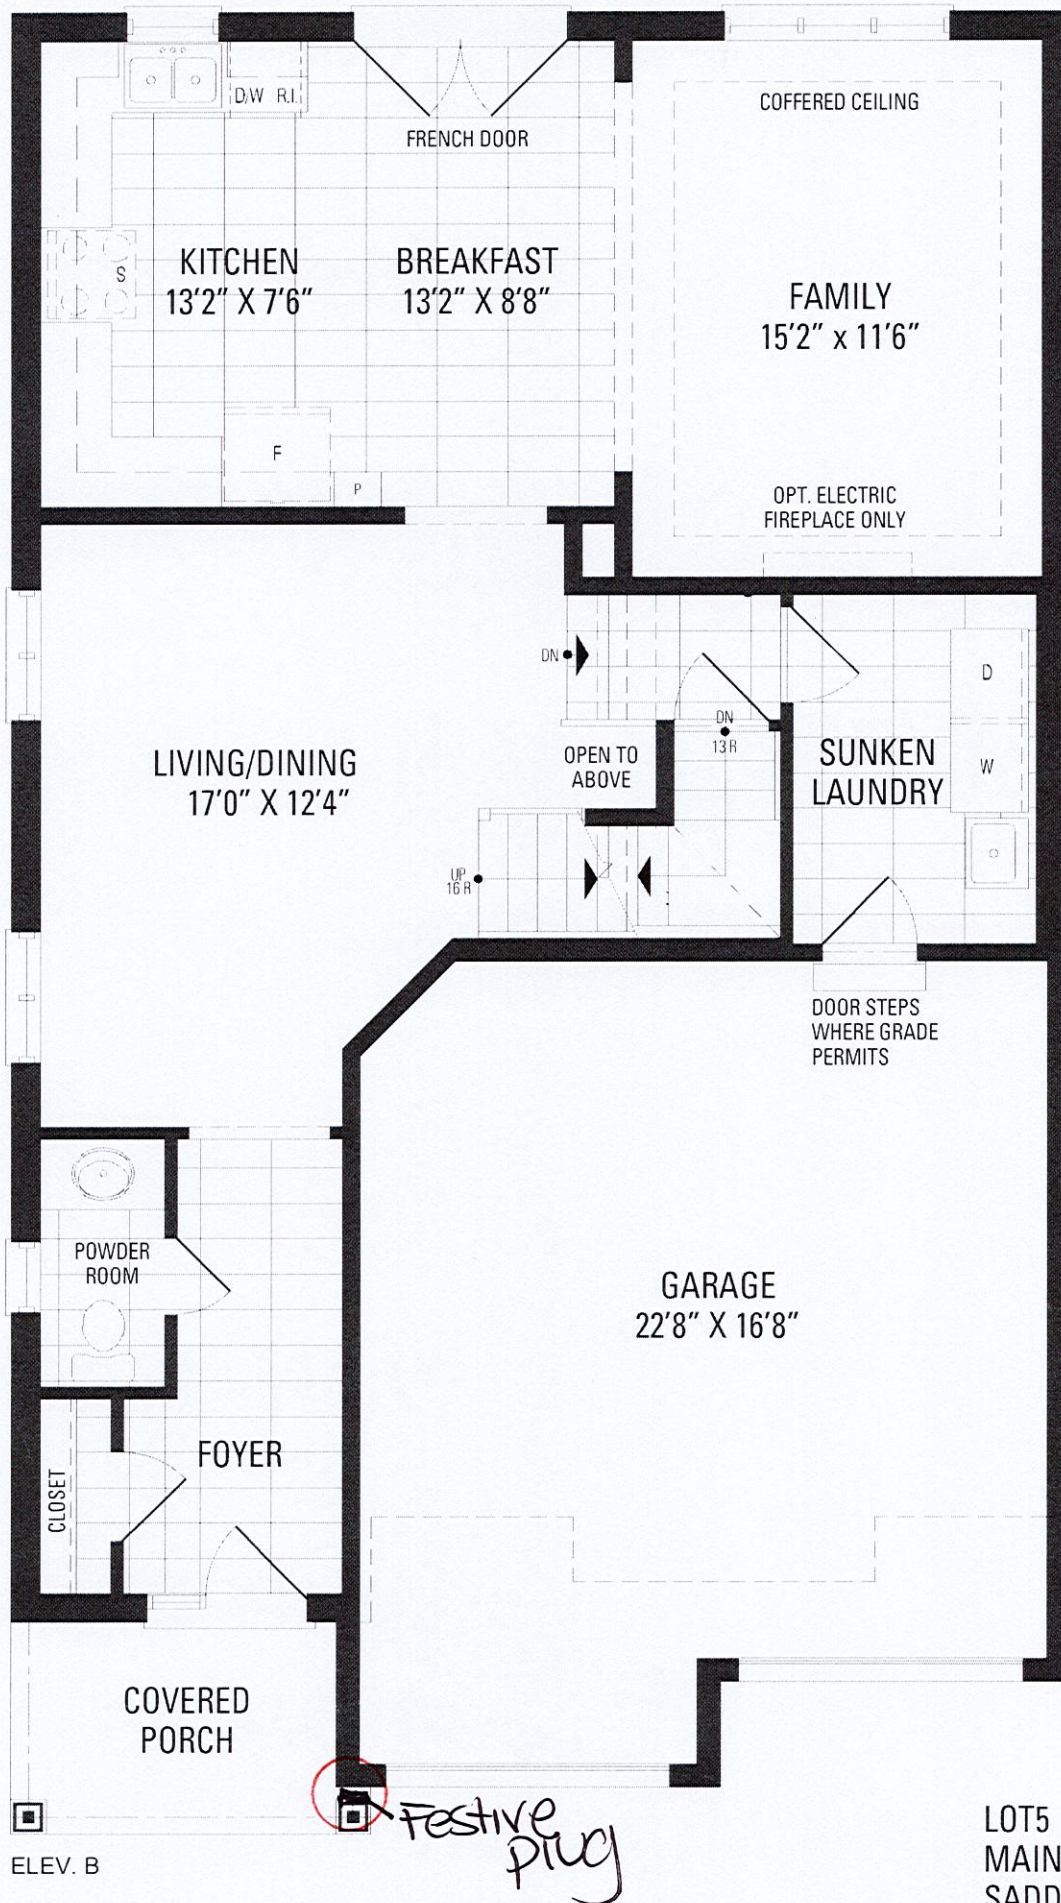

LOT5  
MAIN ELEV. B  
SADDLE RIDGE 2

LOT 5. MILAZZO



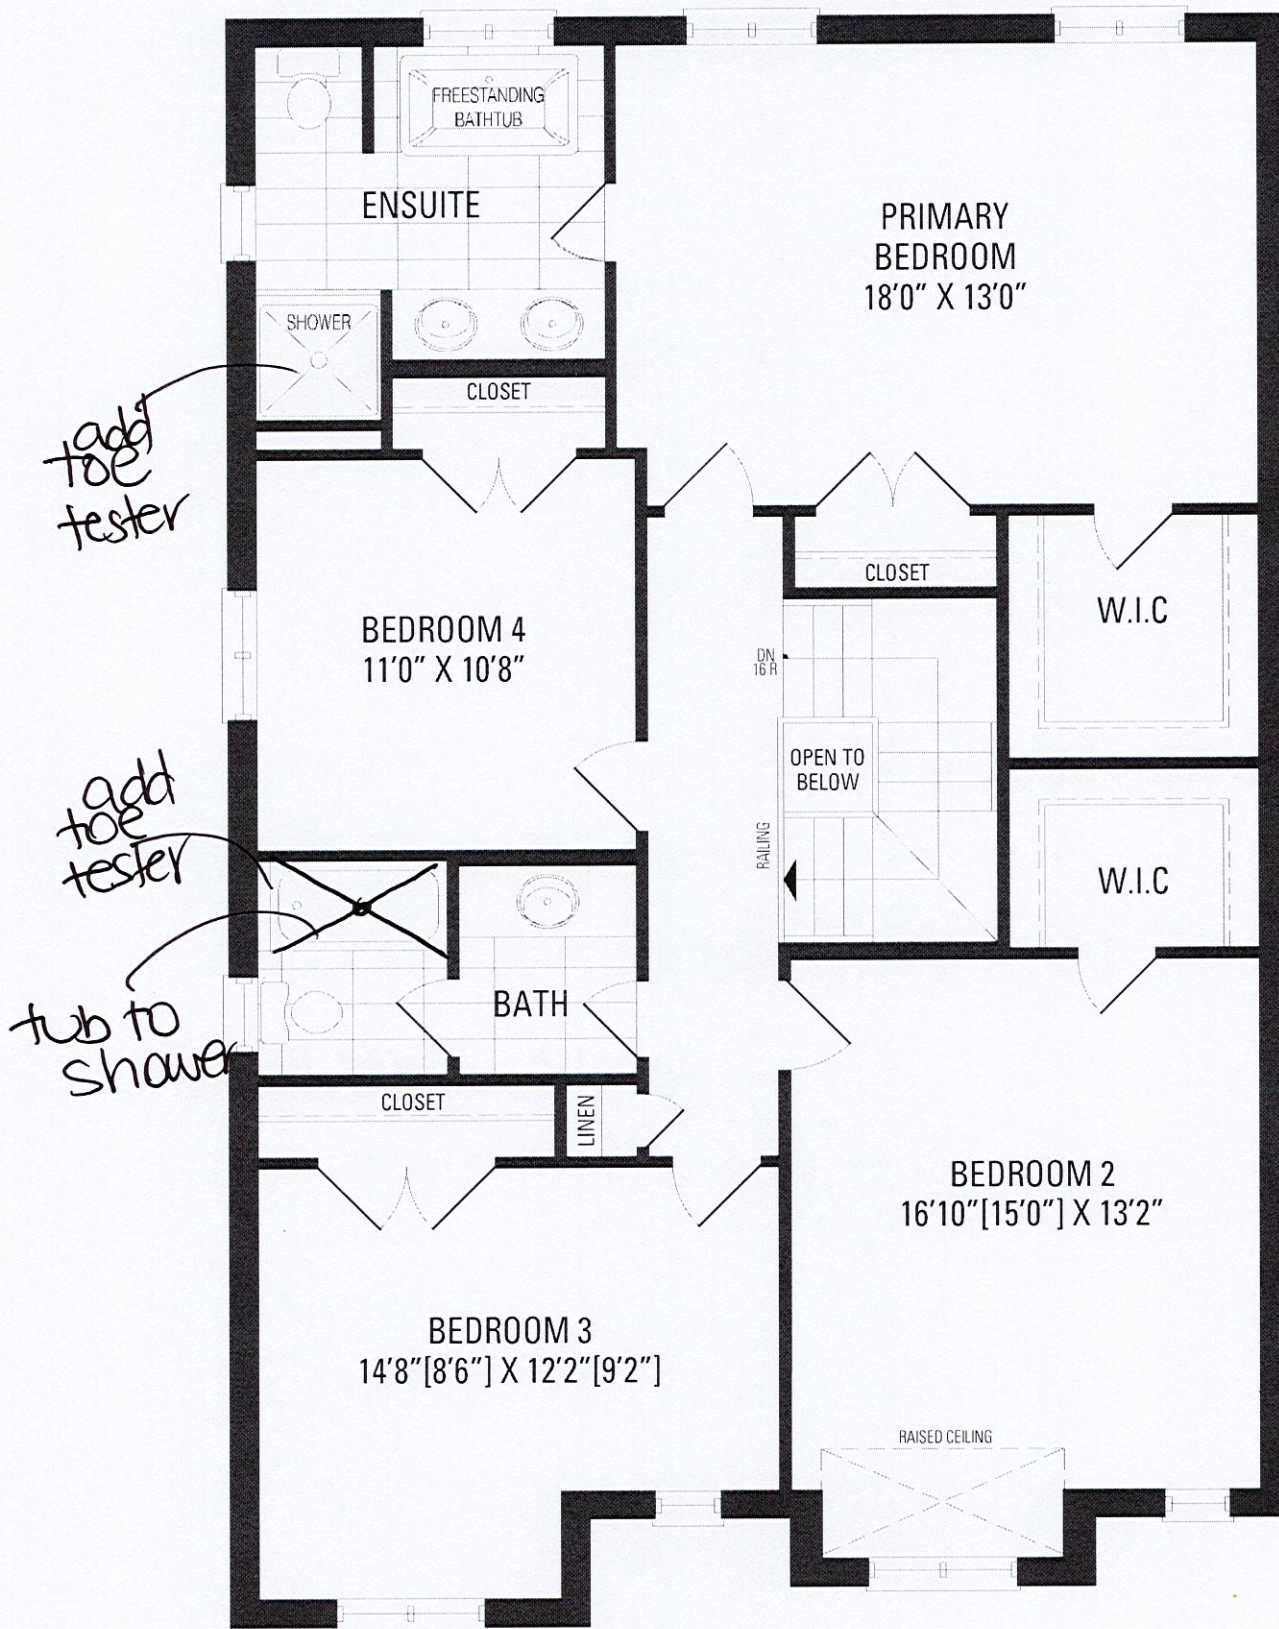

ELEV. B

LOT5  
UPPER ELEV. B  
SADDLE RIDGE 2

Lot 5 - Milano