

RECEIVED  
OCT 18 2022

CONSTRUCTION SUMMARY  
Saddle Ridge - Milazzo Homes Inc.  
"PRELIMINARY"

SAIRA ZAFAR

TEL: RES.: 519-200-2672

LOT / PHASE 8 / 1	REG. PLAN # 20M-1246	HOUSE TYPE Saddle Ridge 1 Elev 1 3 Bed		
----------------------	-------------------------	---	--	--

CABINETRY ACCESSORIES

1 - PANTRY UNIT UPGRADE - TO GO FROM 300MM TO 600MM DEEP - STANDARD 14Oct22 Note: *PRICES ARE SUBJECT TO INCREASE DEPENDING ON LEVEL OF CABINETRY	
1 - KITCHEN CABINETRY UPPER - FULL DEPTH ABOVE FRIDGE - WITH GABLES - 600MM - PRICE IS EACH - STANDARD 14Oct22 Note: *PRICES ARE SUBJECT TO INCREASE DEPENDING ON LEVEL OF CABINETRY	

CONSTRUCTION

1 - SMOOTH CEILINGS ON FIRST FLOOR ONLY - DET 14Oct22 Note:	
--	--

ELECTRICAL

1 - POT LIGHT - LED - FIRST FLOOR INSTALLATION - LIVING ROOM/DINING ROOM  SEE SKETCH FOR LOCATION 14Oct22 Note: STANDARD DINING ROOM LIGHT TO REMAIN ON SEPARATE SWITCH	
1 - KITCHEN - 30" STAINLESS STEEL AIR KING #AV1308 - UNDERCABINET HOOD FAN IN LIEU OF STANDARD WHITE 14Oct22 Note:	
2 - FAN - BATHROOM EXHAUST FAN - ENERGY STAR 80 CFM - IN LIEU OF STANDARD FAN 14Oct22 Note: MAIN BATHROOM MASTER ENSUITE	
1 - RELOCATE STANDARD KITCHEN LIGHT TO BE CENTERED OVER ISLAND 14Oct22 Note:	

PLUMBING


2 - HOSE BIB - EXTERIOR FROST FREE 14Oct22 Note: 1 @ GARAGE 1 @ EXTERIOR	
--	--

EXTRAS AS PER OFFER

EXTERIOR BRICK SELECTION: The Purchaser(s) acknowledge that the Vendor will make every effort to accommodate the Purchasers first choice brick selection. In the event of a colour conflict, we will automatically proceed to your second or third choice. Worksheet Note:	
1st Choice: Exterior Colour Scheme 4 - Westmont Worksheet Note:	
2nd Choice: Exterior Colour Scheme 2 - Manchester Worksheet Note:	
3rd Choice: Exterior Colour Scheme 5 - Arnprior Worksheet Note:	

This Document is Extremely Time Sensitive - Printed 17 Oct 22 at 15:06




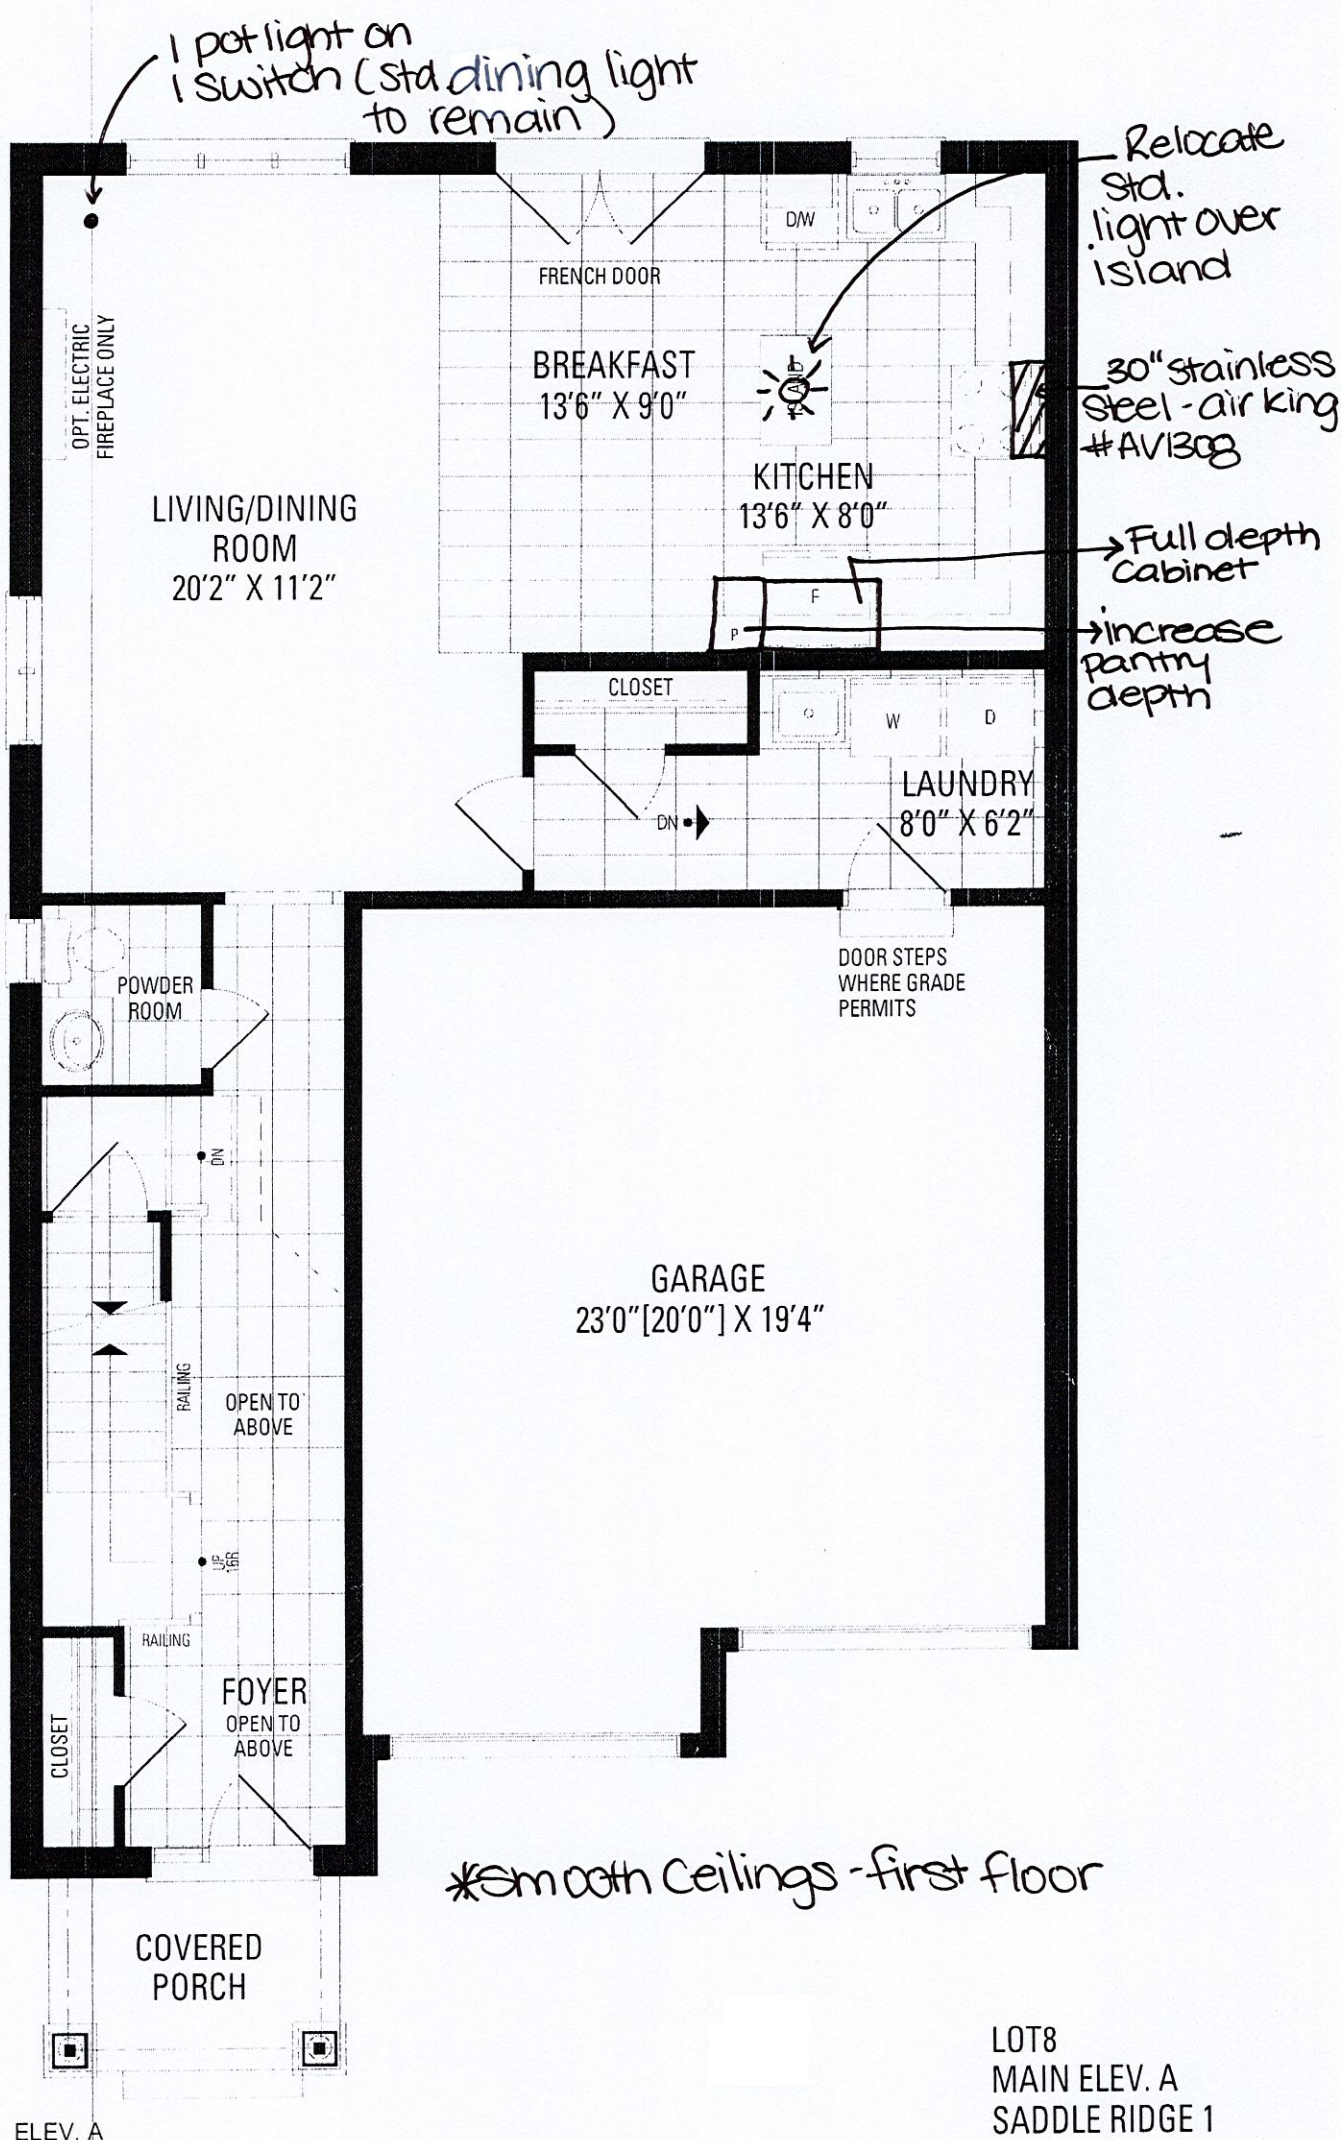



Exhaust Fan -  
Energy Star 80 CFM

Exhaust  
Fan - Energy  
Star 80  
CFM

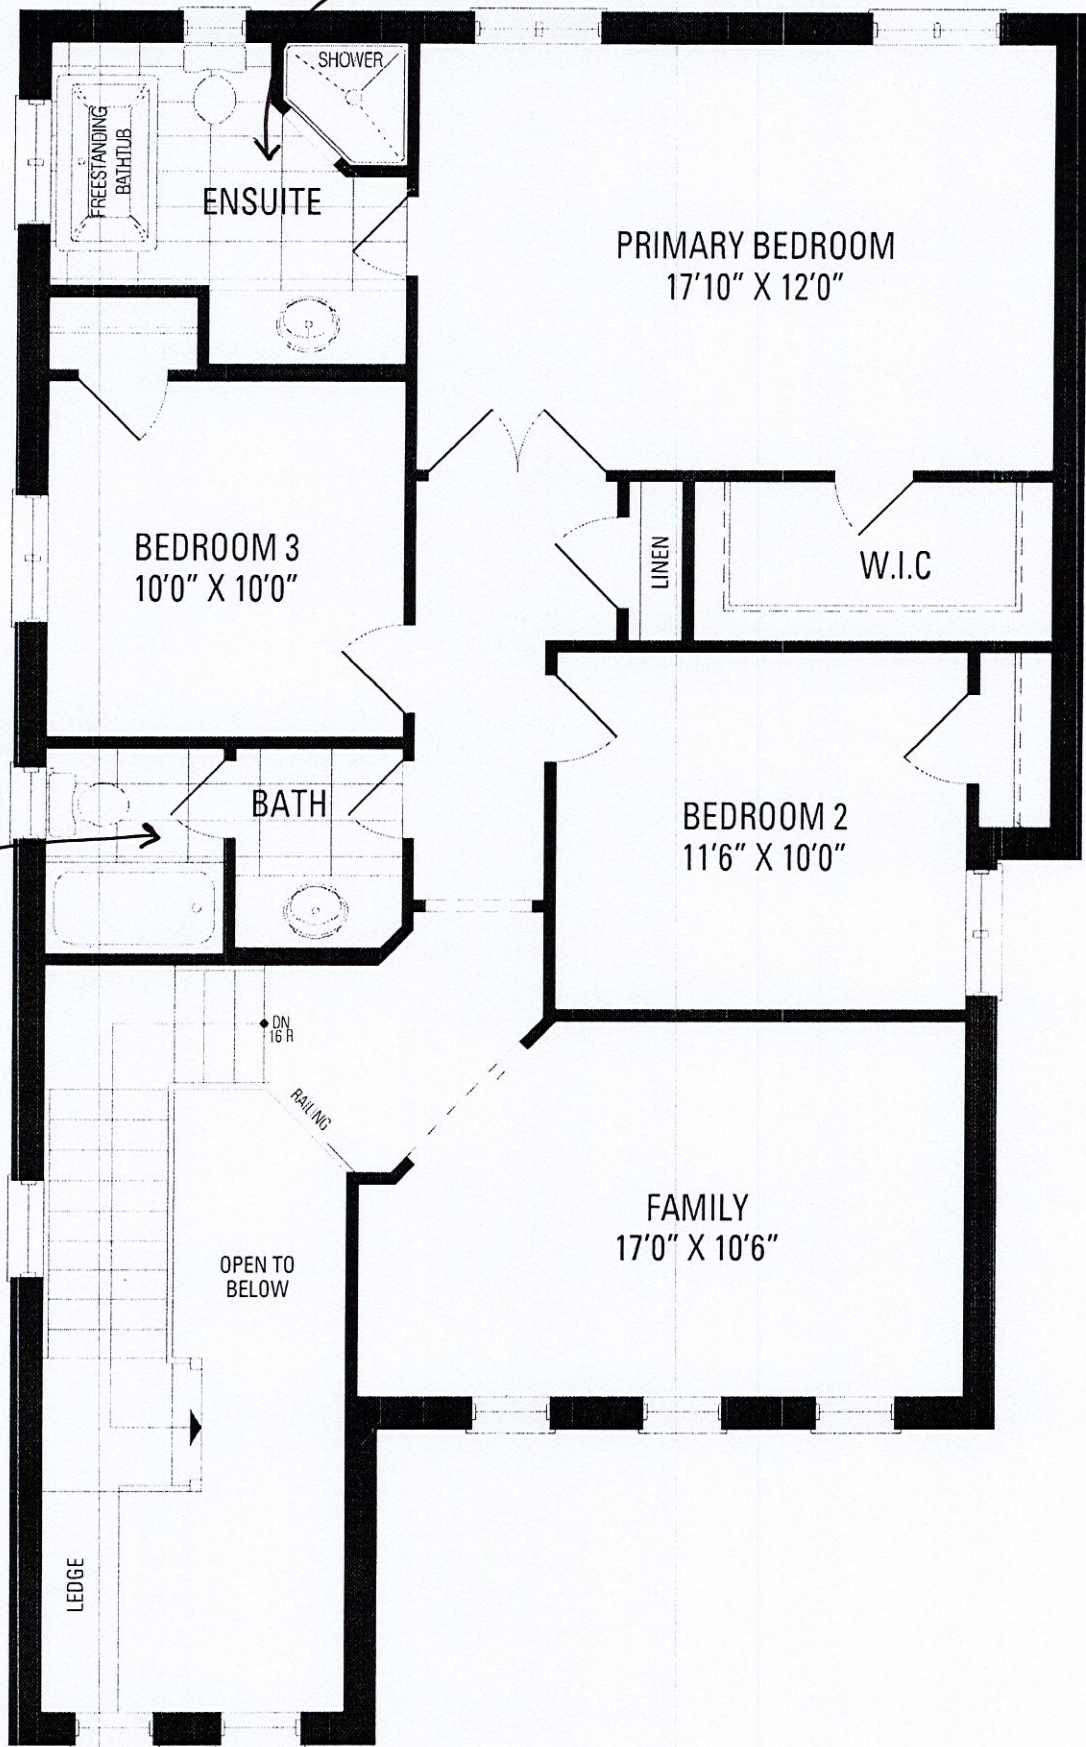


ELEV. A

3 Bedroom.

LOT8  
UPPER ELEV. A  
SADDLE RIDGE 1



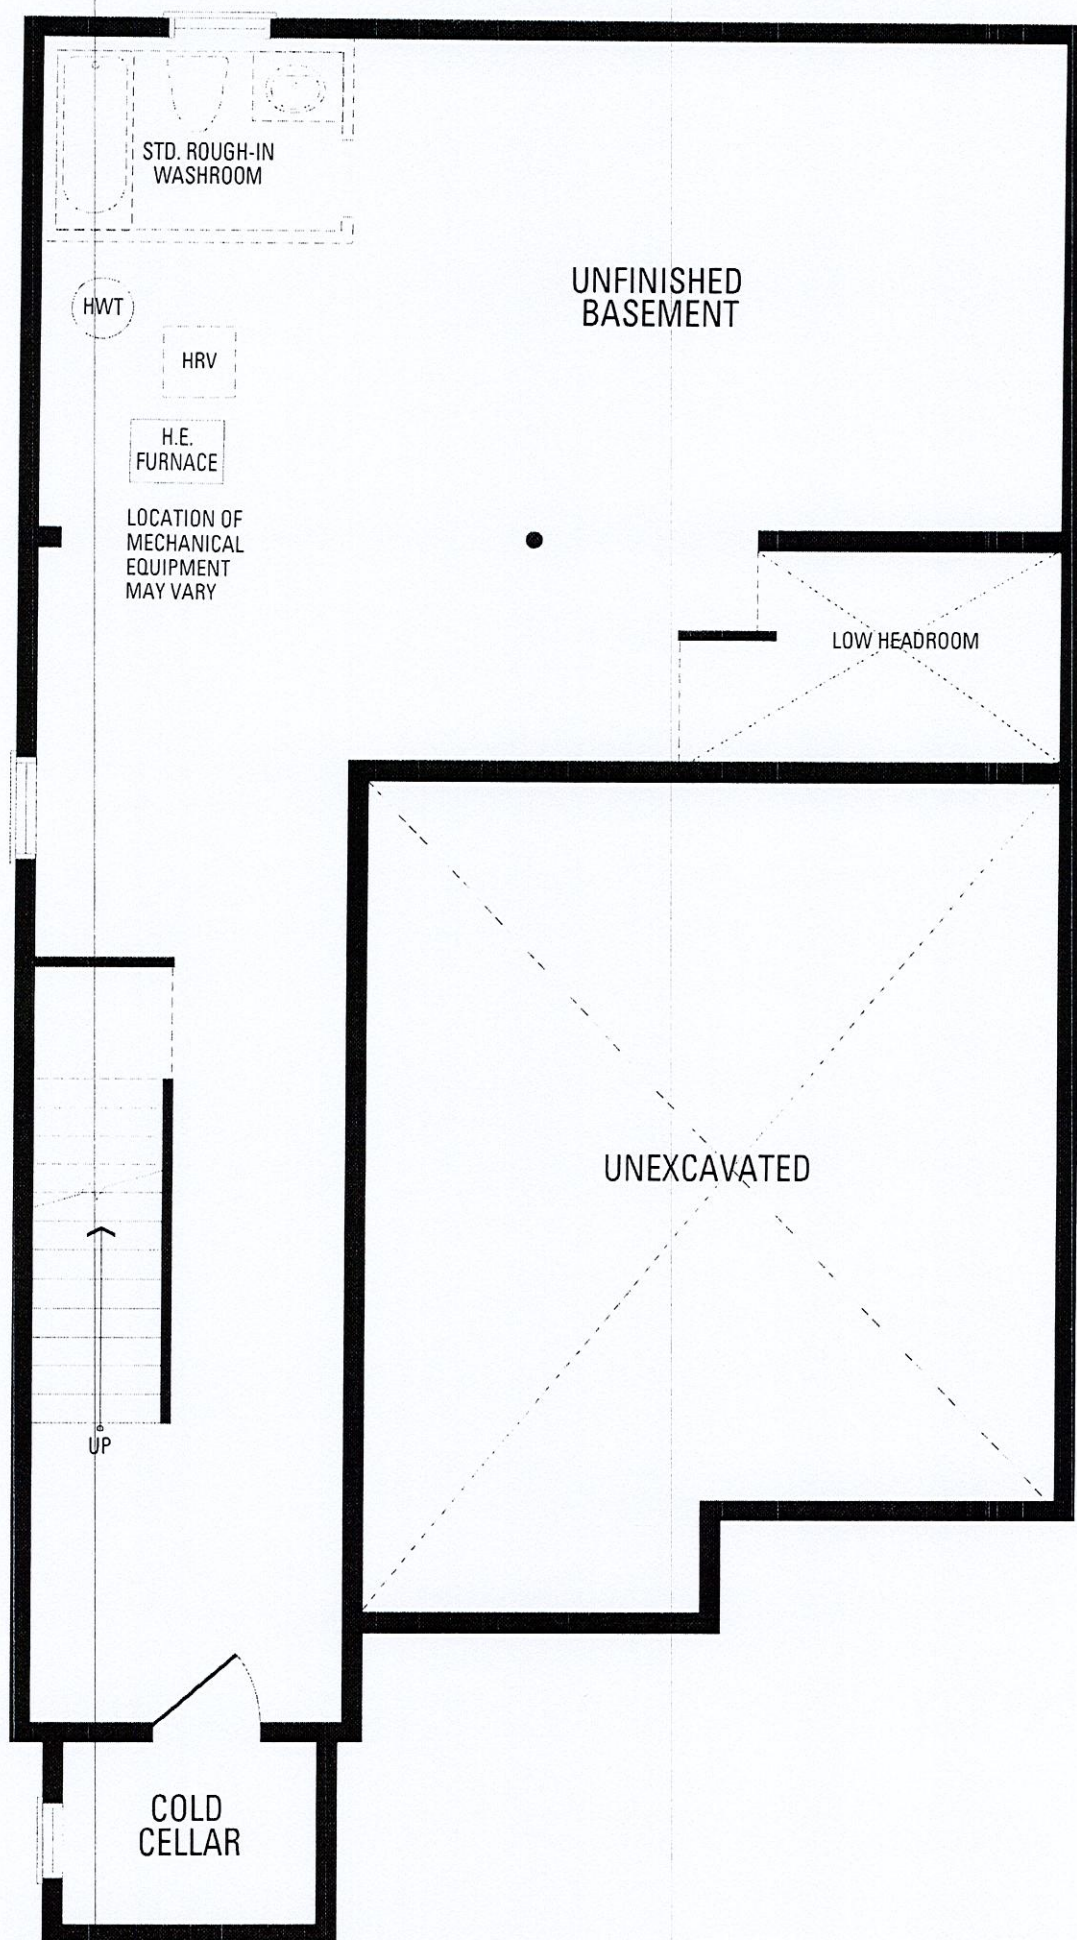

ELEV. A

LOT8  
BASEMENT ELEV. A  
SADDLE RIDGE 1