

CONSTRUCTION SUMMARY	
Red Oaks on Bayview - Trinimont Developments Inc.	
PURCHASER: HUIJUAN ZHENG	TEL:

LOT / PHASE 96 / 1	REG. PLAN # 65M-4737	HOUSE TYPE Maple 3 Elev B		
-----------------------	-------------------------	------------------------------	--	--

PLUMBING

1 - WATER LINE FOR FRIDGE - ROUGH-IN ONLY 10Aug22 Note:	
---	--

PROMOTIONAL

1 - LESS BALANCE OF CREDIT FROM PURCHASER EXTRA SHEET IN OFFER 10Aug22 Note:	
--	--

This Document is Extremely Time Sensitive - Printed 8 Dec 22 at 11:09


LOT 96
TRINIMONT DEV. INC.
RED OAKS ON BAYVIEW
RICHMOND HILL, ONTARIO

MAPLE 3
ELEVATION B

REVISIONS:

1. ADD EXTERIOR BASEMENT WALK-UP STAIRS TO REAR OF HOUSE.

BASEMENT WALK-UP SKETCH

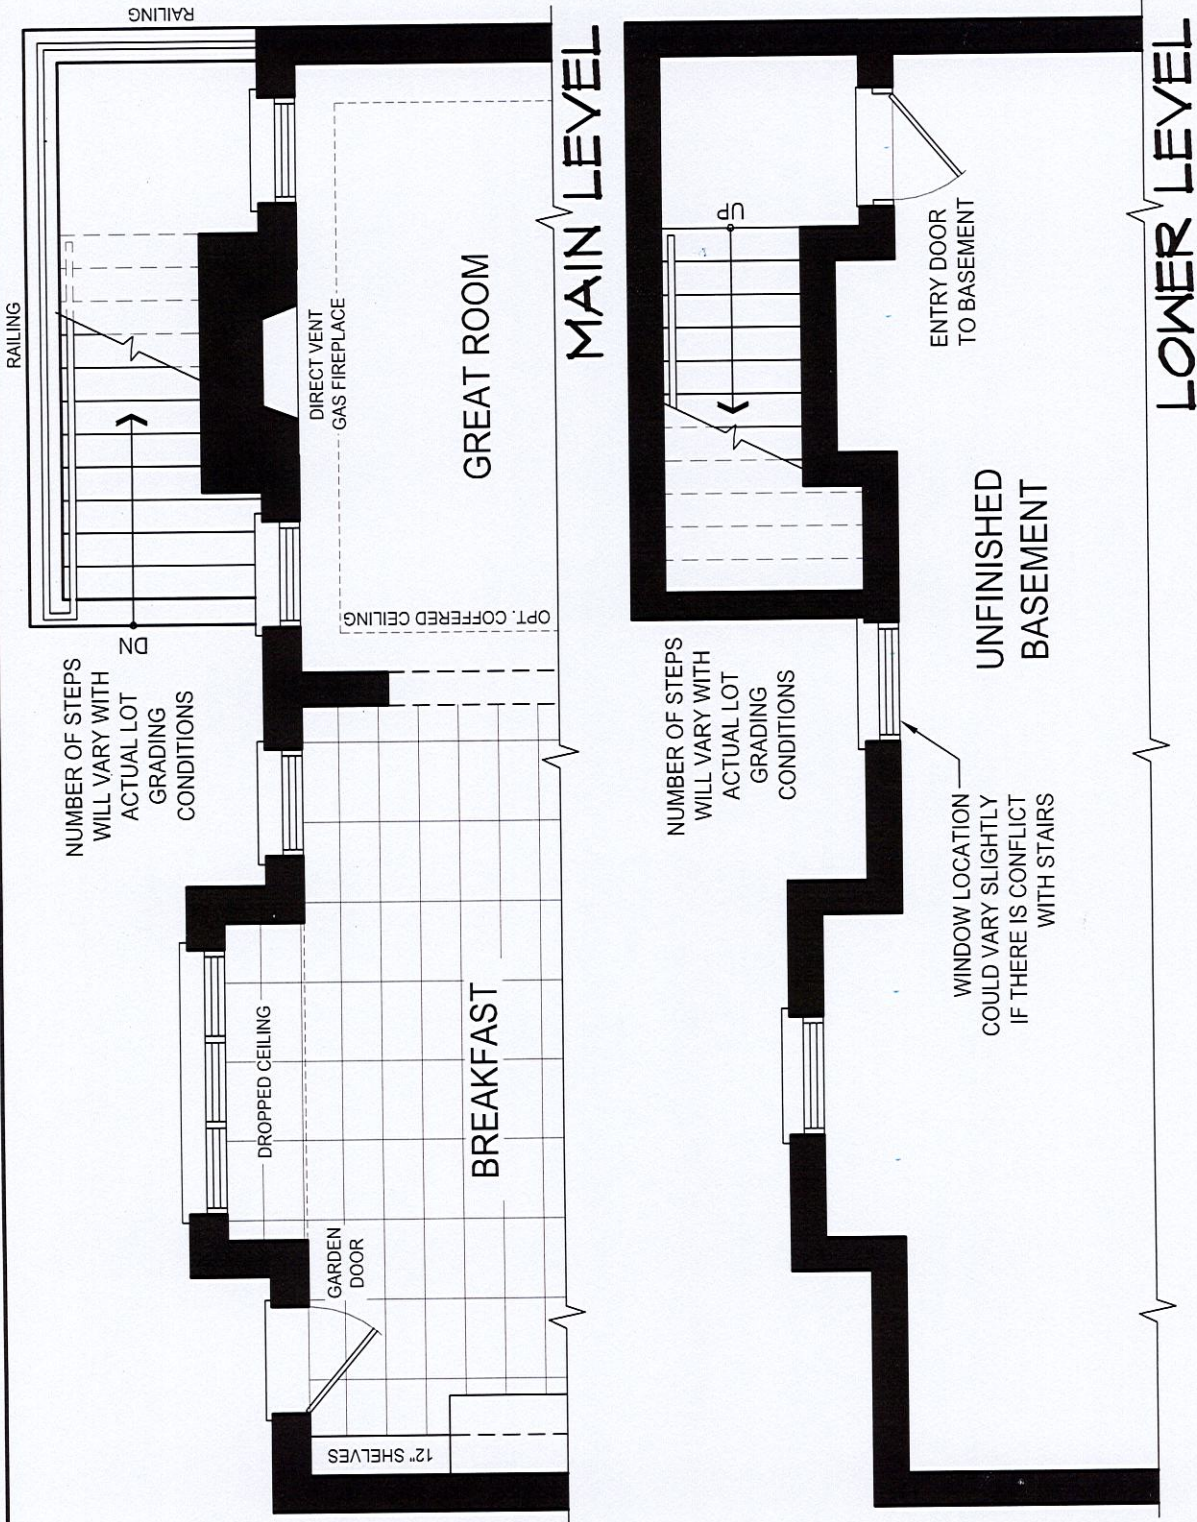

DISCLAIMERS: SKETCH NOT TO SCALE. DIMENSIONS, SPECIFICATIONS AND ARCHITECTURAL DETAILS SUBJECT TO MODIFICATION BY THE VENDOR. SKETCH IS ONLY FOR THE PURPOSE OF ILLUSTRATING REVISIONS REQUESTED BY THE PURCHASER AND ALL REVISIONS ARE SUBJECT TO VENDOR'S FINAL APPROVAL. ONLY REVISIONS ACCEPTED IN WRITING BY THE PURCHASER AND VENDOR ON A PURCHASER'S EXTRA SHEET WILL BE INCORPORATED INTO THE PLANS FILED WITH THE MUNICIPALITY. E. & O.E.

REGION
DESIGN
INC.

SCALE

N.T.S.

PAGE No.


MB

1 OF 1

TRINITY POINT

Maple 3

LOT 96 TRINIMONT

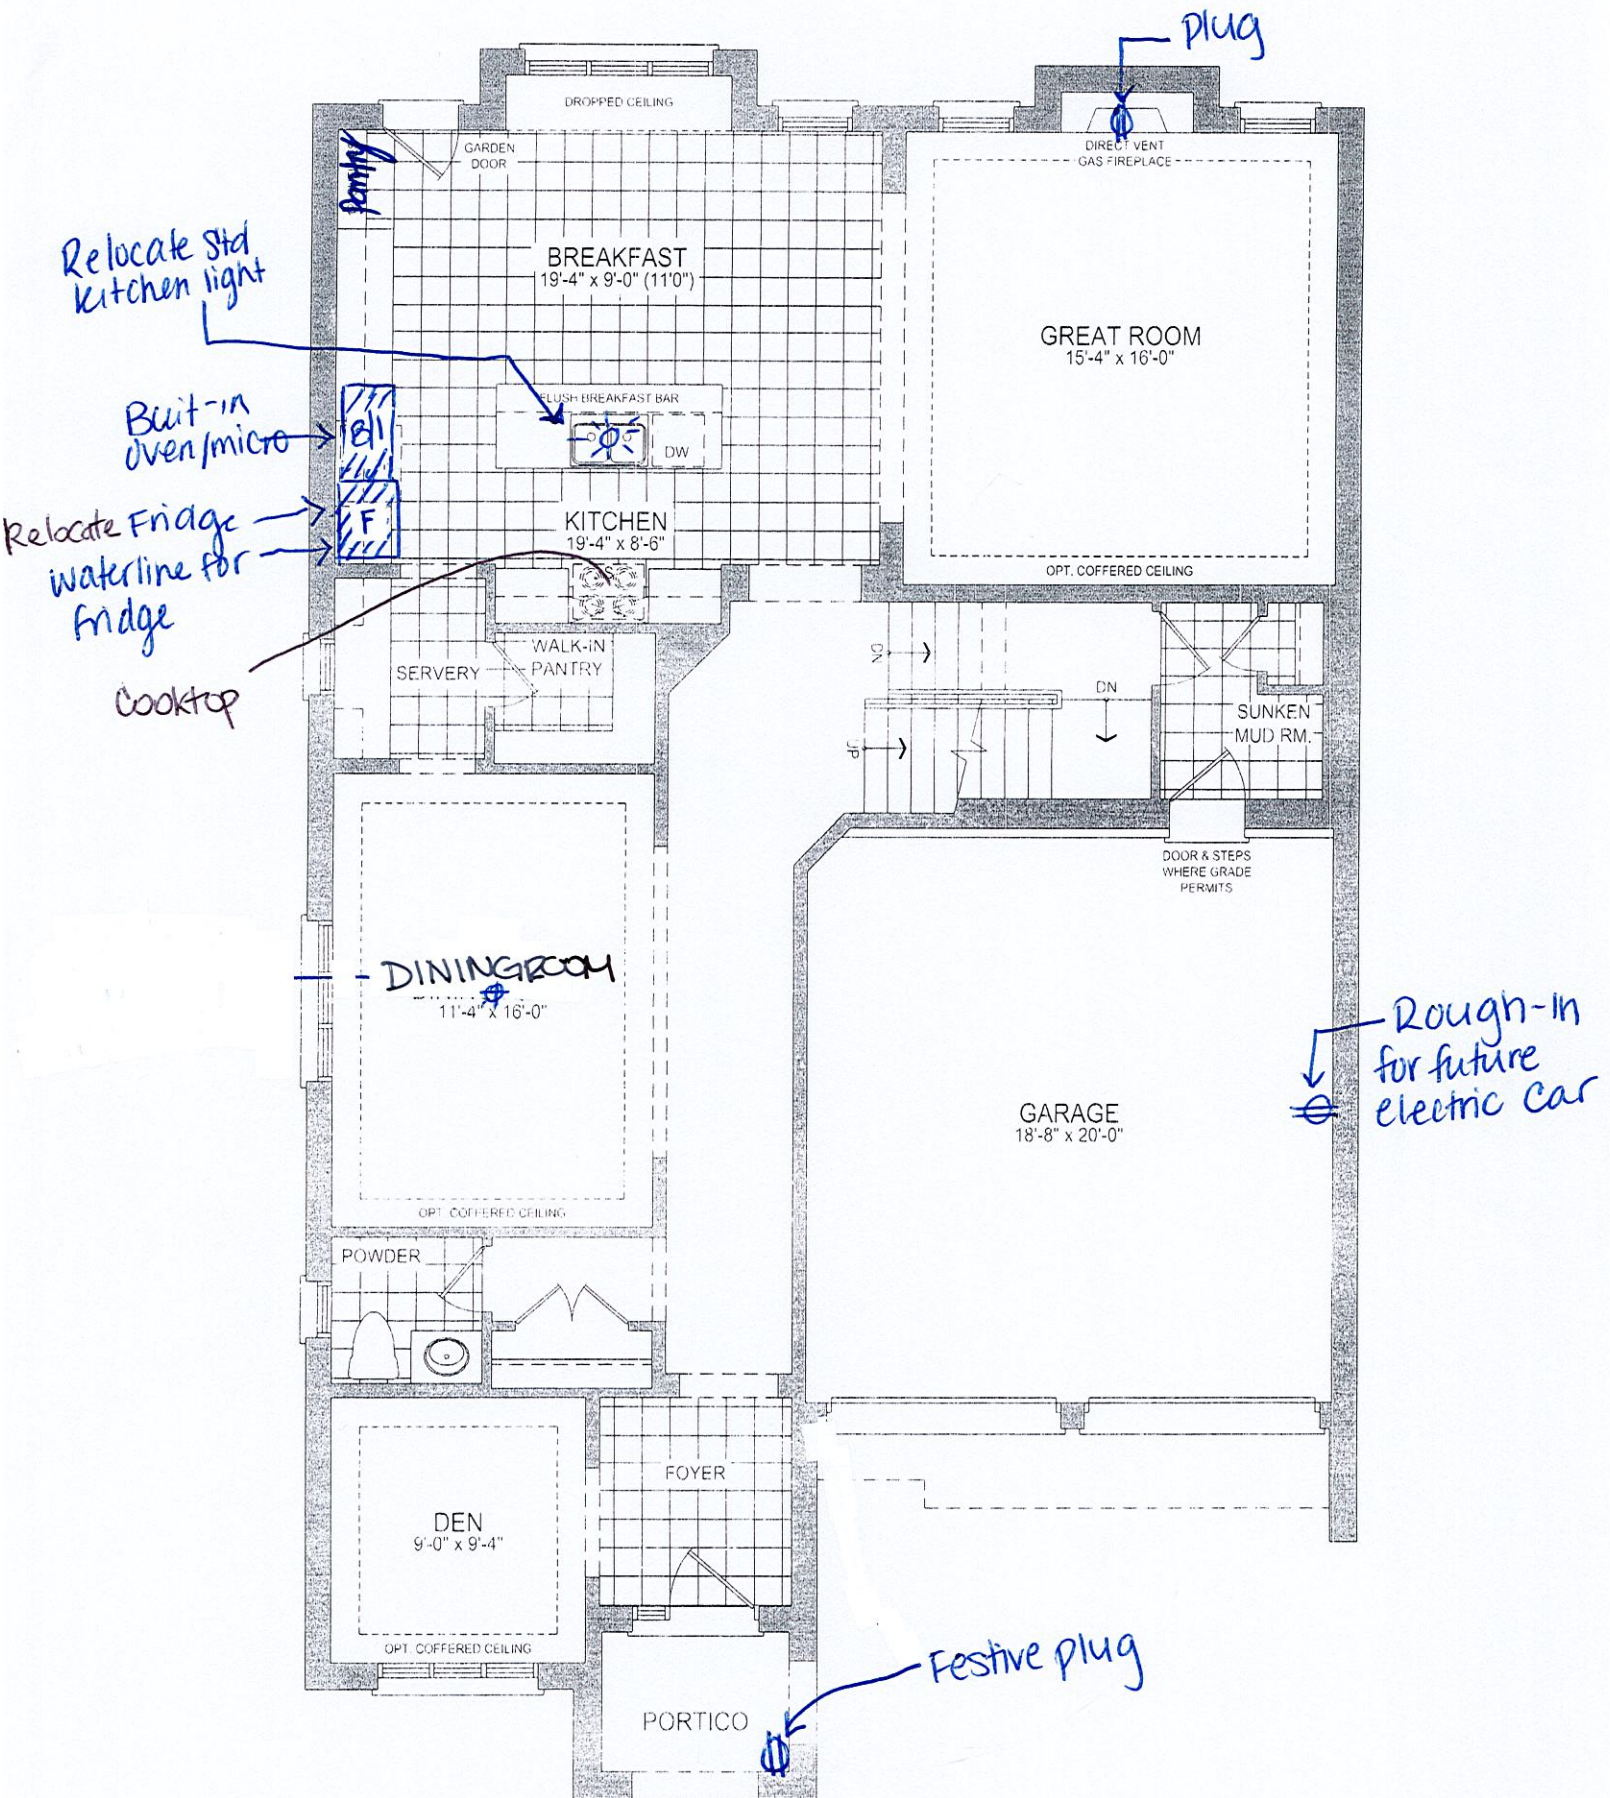


45-3 GROUND FLOOR PLAN EL. B - 10' CEILING

* Add Basement Walk-up



LOT 96 TRINIMONT

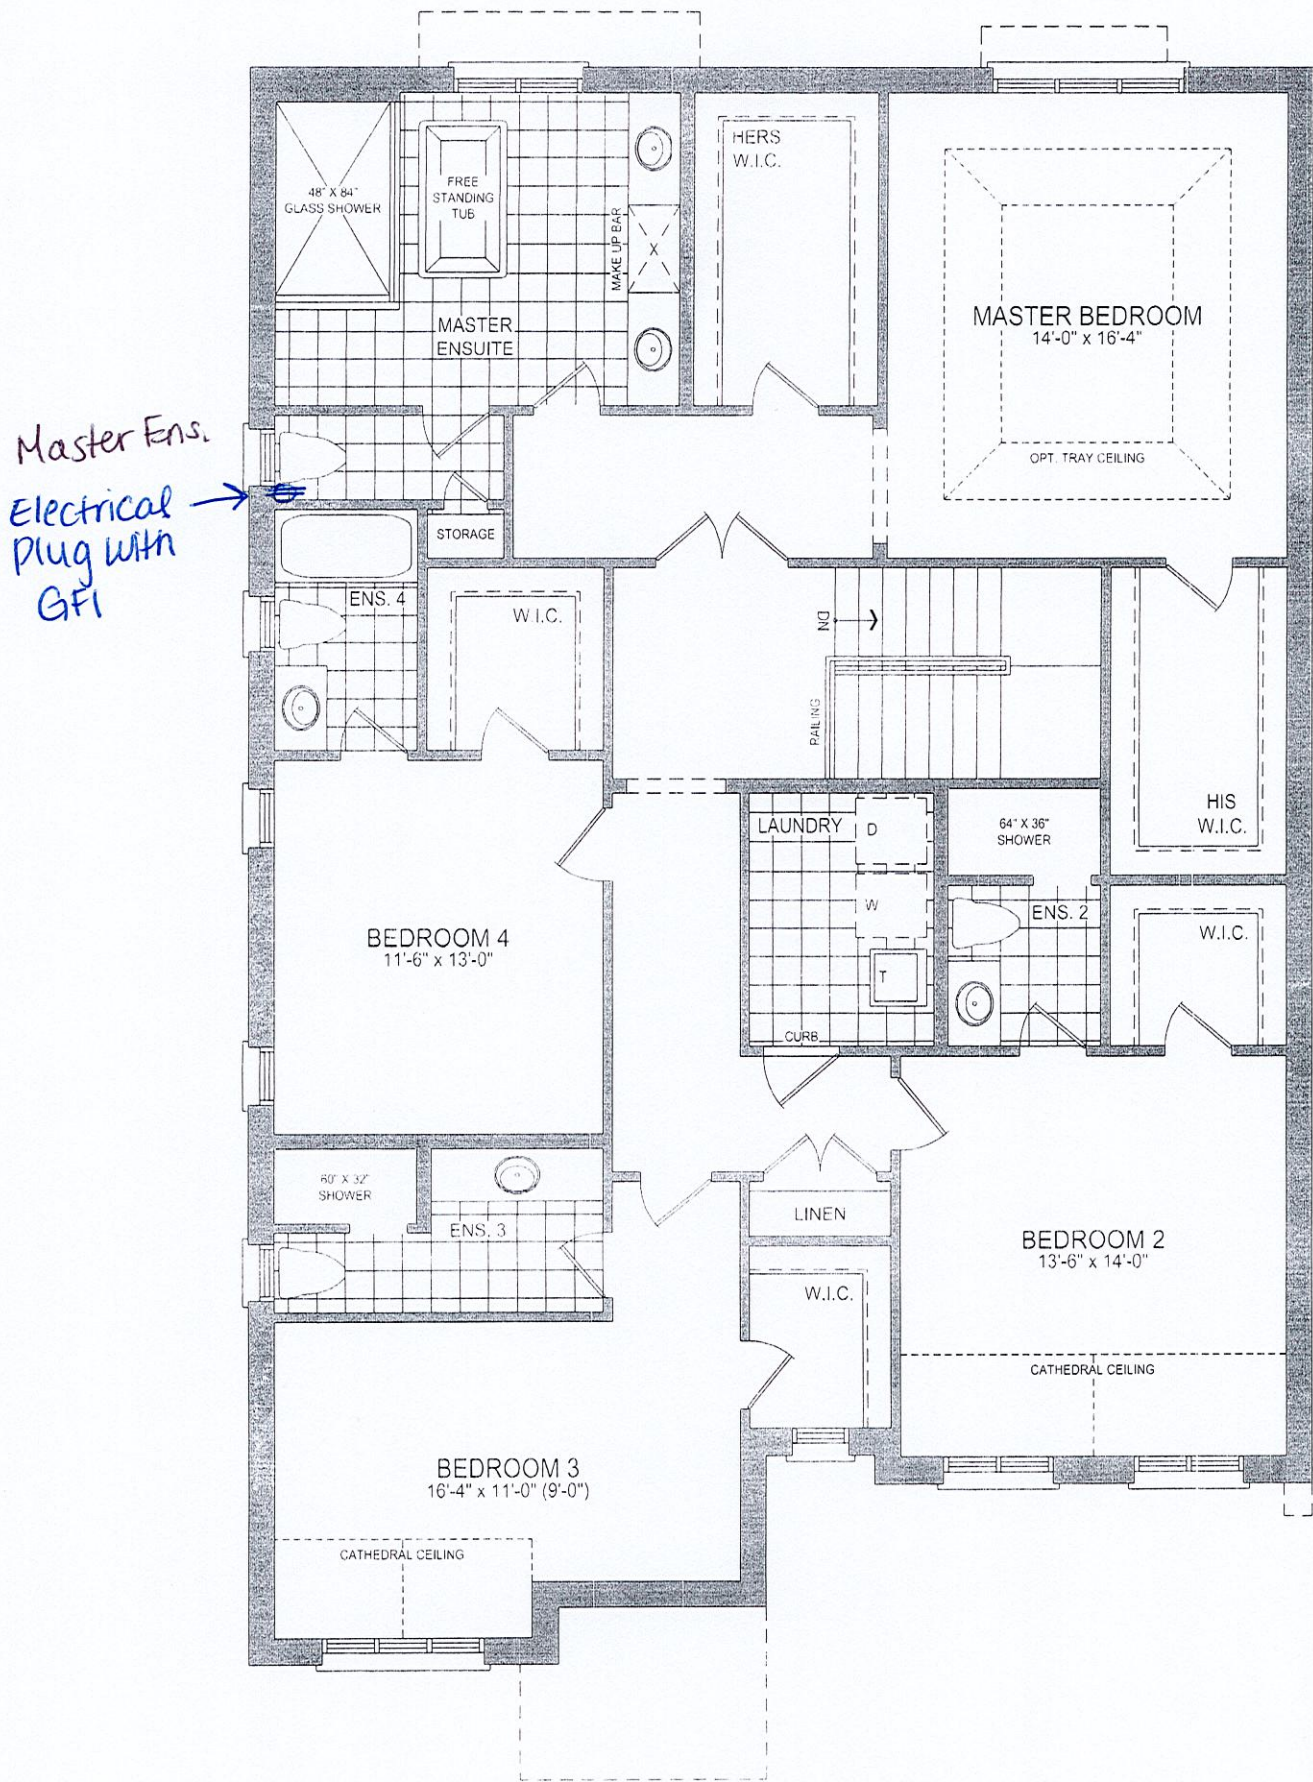

45-3 SECOND FLOOR PLAN EL. B - 9' CEILING