

|                                                   |                         |                              |      |
|---------------------------------------------------|-------------------------|------------------------------|------|
| CONSTRUCTION SUMMARY                              |                         |                              |      |
| Red Oaks on Bayview - Trinimont Developments Inc. |                         |                              |      |
| PURCHASER: MEGAN LI BEI LIU                       |                         |                              | TEL: |
| LOT / PHASE<br>98 / 1                             | REG. PLAN #<br>65M-4737 | HOUSE TYPE<br>Maple 2 Elev B |      |

CABINETRY

|   |  |
|---|--|
| 1 - CABINETRY PROVISION - PROVISION FOR PLUG ON ISLAND (PLUG EXTRA ORDERED SEPARATELY)<br>13Dec22 Note: |  |
|---|--|

CONSTRUCTION

|   |  |
|---|--|
| 1 - SMOOTH CEILINGS ON SECOND FLOOR<br>13Dec22 Note:                                                  |  |
| 1 - SMOOTH CEILINGS ON FIRST FLOOR<br>13Dec22 Note:                                                   |  |
| 1 - REMOVE FOYER CLOSET AND PUSH HALL ARCHWAY BACK IN LINE WITH DEN WALL- SEE SKETCH<br>13Dec22 Note: |  |
| REFER TO PURCHASER ALTERATION FORM / SKETCH                                                           |  |

ELECTRICAL

|   |  |
|---|--|
| 1 - PLUG - ELECTRICAL PLUG - ADD TO ISLAND<br>13Dec22 Note:                                                                                |  |
| 1 - RELOCATE STANDARD KITCHEN LIGHT TO BE CENTERED OVER ISLAND<br>13Dec22 Note:                                                            |  |
| 1 - PLUG - ELECTRICAL PLUG - TO BE INSTALLED OVER FIREPLACE<br>13Dec22 Note:                                                               |  |
| 1 - PLUG - ELECTRICAL PLUG WITH GFI AND SWITCH - FOR FESTIVE LIGHTING<br>13Dec22 Note:                                                     |  |
| 1 - PLUG - ROUGH-IN FOR ELECTRIC CAR PLUG IN GARAGE - FOR FUTURE ELECTRIC CAR - 240V / 40-50 AMPS<br>13Dec22 Note: SPECIFICATIONS REQUIRED |  |

HEATING AND AIR CONDITIONING

|                                     |  |
|-------------------------------------|--|
| 1 - ADD HUMIDIFIER<br>13Dec22 Note: |  |
|-------------------------------------|--|

PLUMBING

|   |  |
|---|--|
| 1 - MASTER ENSUITE SHOWER - ADD PLUMBING TO SHOWER CEILING FOR FUTURE RAIN HEAD - DIVERTER INCLUDED<br>13Dec22 Note: |  |
| 1 - WATER LINE FOR FRIDGE - ROUGH-IN ONLY<br>13Dec22 Note:                                                           |  |

PROMOTIONAL

|                                                                                 |  |
|---------------------------------------------------------------------------------|--|
| 1 - LESS BALANCE OF CREDIT FROM PURCHASER EXTRA SHEET IN OFFER<br>13Dec22 Note: |  |
|---------------------------------------------------------------------------------|--|

This Document is Extremely Time Sensitive - Printed 14 Dec 22 at 15:58




LOT 98  
TRINIMONT DEV. INC.  
RED OAKS ON BAYVIEW  
RICHMOND HILL, ONTARIO

MAPLE 2  
ELEVATION B

REVISIONS:

1. REMOVE FOYER CLOSET  
AND PUSH HALL  
ARCHWAY BACK IN LINE  
WITH DEN WALL.

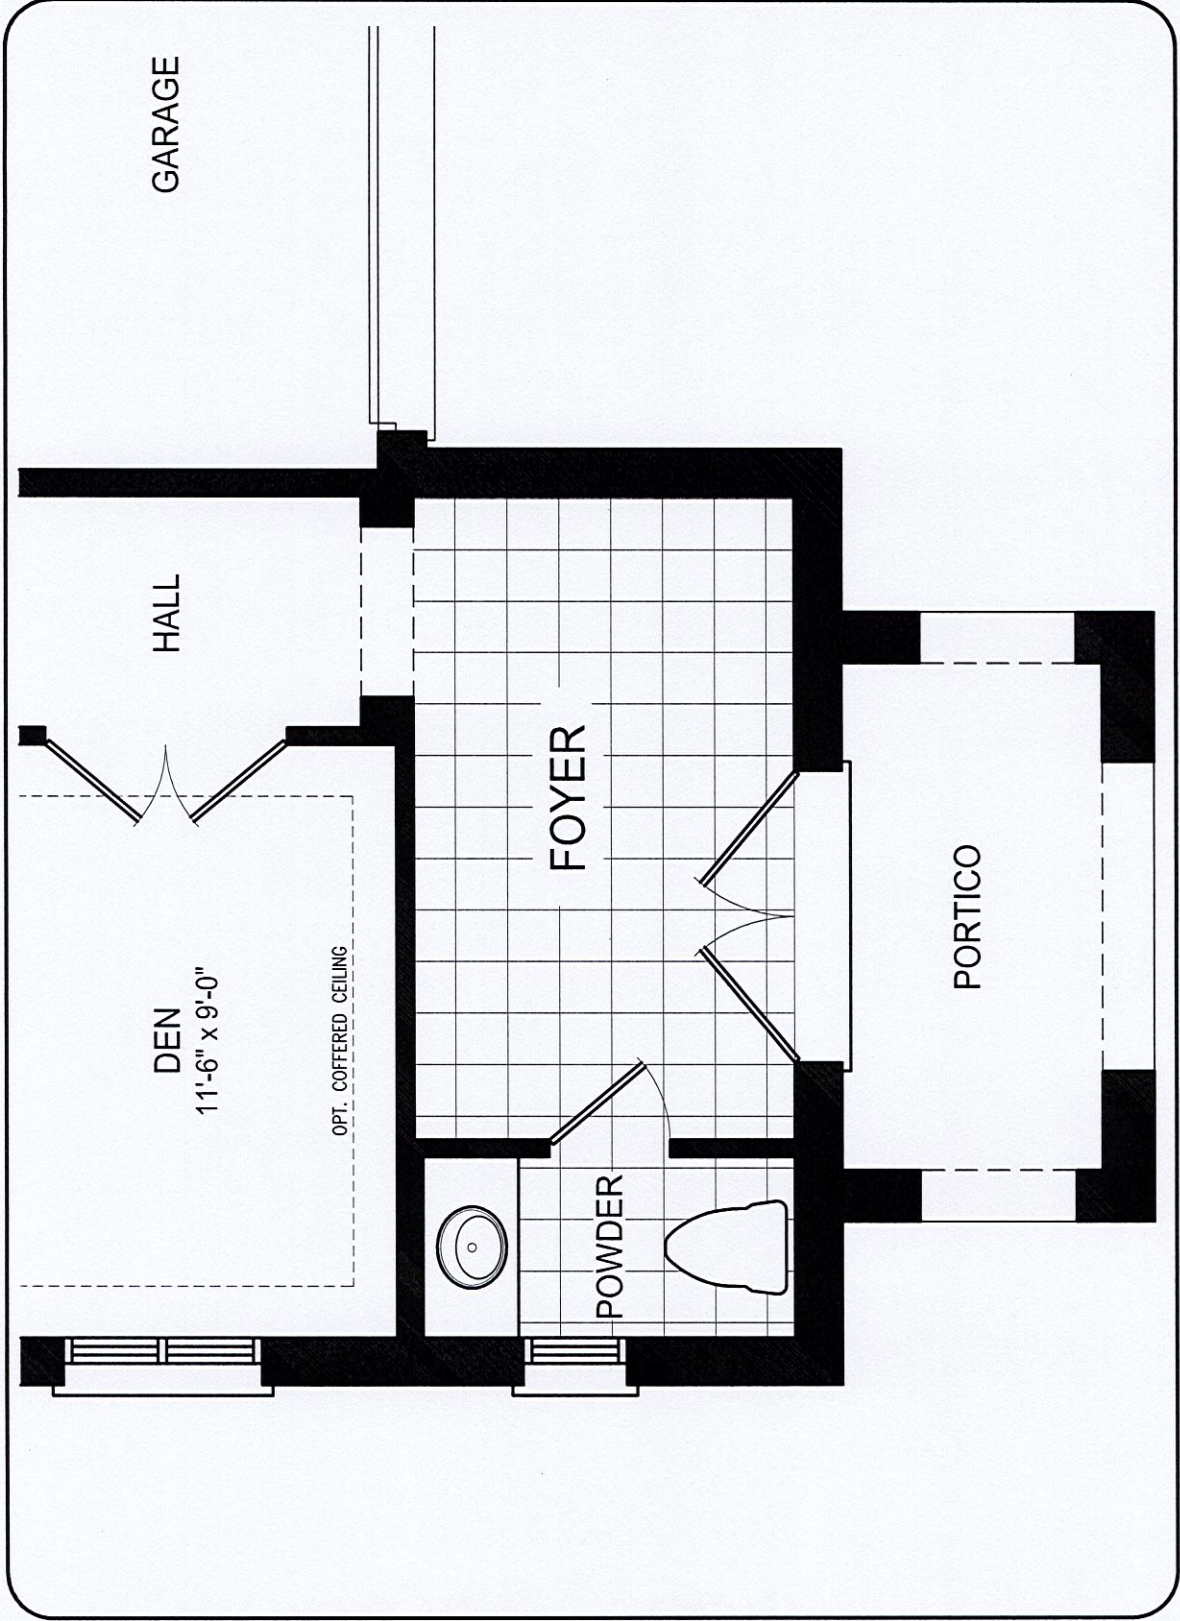

MAIN LEVEL

DISCLAIMERS: SKETCH NOT TO SCALE. DIMENSIONS, SPECIFICATIONS AND ARCHITECTURAL DETAILS SUBJECT TO MODIFICATION BY THE VENDOR. SKETCH IS ONLY FOR THE PURPOSE OF ILLUSTRATING REVISIONS REQUESTED BY THE PURCHASER AND ALL REVISIONS ARE SUBJECT TO VENDOR'S FINAL APPROVAL. ONLY REVISIONS ACCEPTED IN WRITING BY THE PURCHASER AND VENDOR ON A PURCHASER'S EXTRA SHEET WILL BE INCORPORATED INTO THE PLANS FILED WITH THE MUNICIPALITY. E. & O.E.

REGION  
DESIGN  
INC.

SCALE  
BY  
MB


N.T.S.  
PAGE No.  
1 OF 1

TRINITY POINT



LOT 98.

# Lot 98 trinitmont electrical Sketch

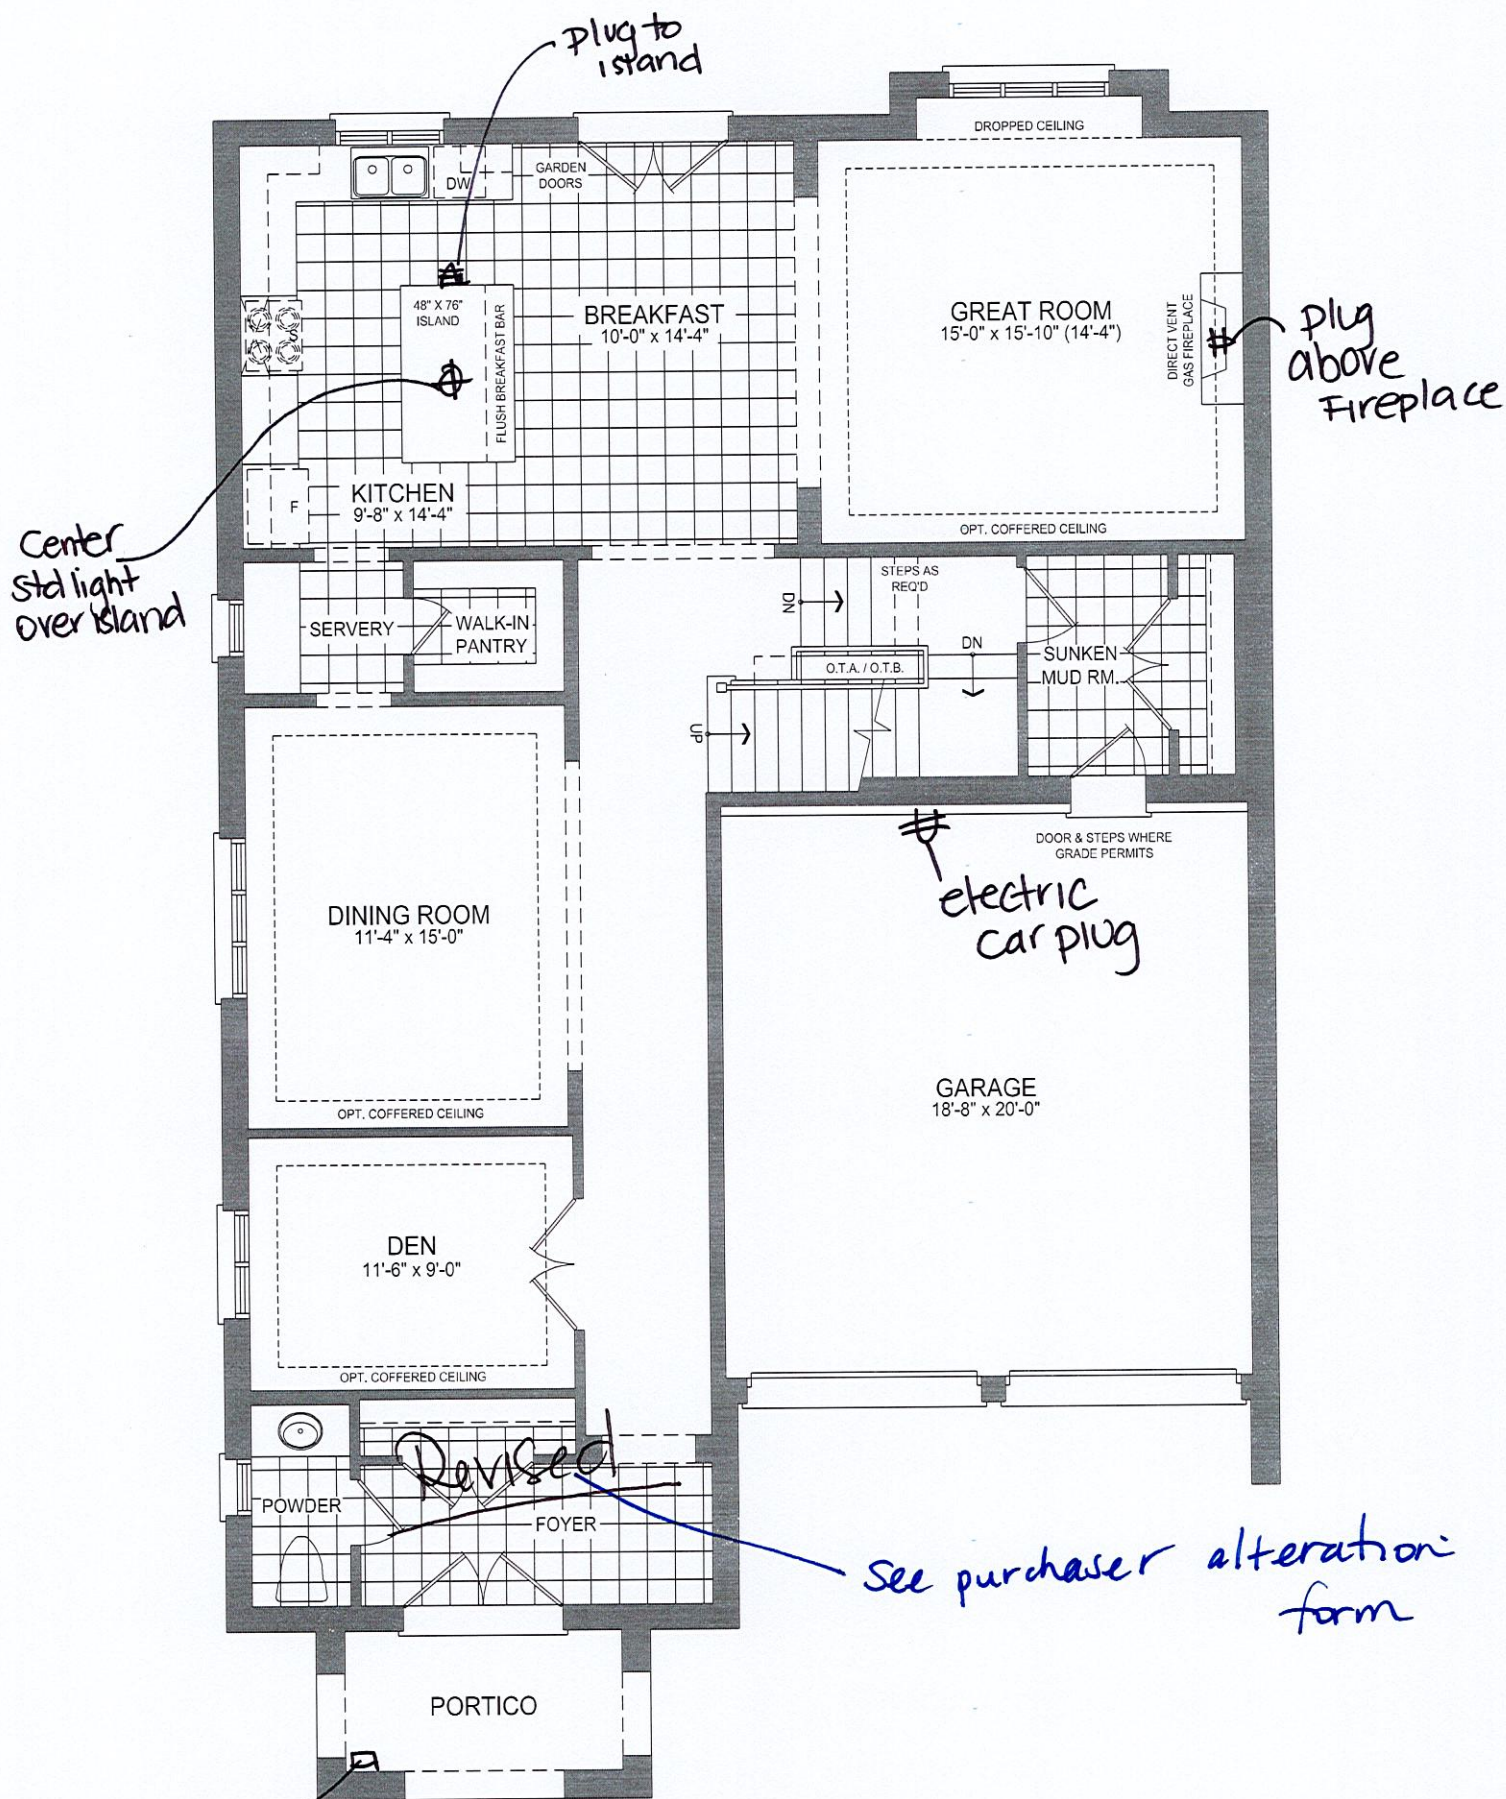

45-2 GROUND FLOOR PLAN EL. B - 10' CEILING

\* Smooth ceilings  
@ 1st + 2nd floor