

CONSTRUCTION SUMMARY				
Red Oaks on Bayview - Trinimont Developments Inc.				
PURCHASER: YUANYAN ZHU			TEL:	
LOT / PHASE 17 / 1	REG. PLAN # 65M-4737	HOUSE TYPE Birch 1 Elev B		

CABINETRY

1 - KITCHEN - PROVISION FOR ELECTRICAL PLUG ON ISLAND 16Aug22 Note:	
--	--

CONSTRUCTION

1 - PURCHASER HAS SELECTED TO HAVE THE VENDOR CONSTRUCT THE DWELLING UNIT BY INSTALLING THE GARAGE MAIN DOOR WITH ACCESS TO THE INTERIOR OF THE DWELLING UNIT IN ACCORDANCE WITH THE PLANS INITIALED AND ATTACHED TO THIS AMENDMENT. 31Jan23 Note:	
1 - DELETE WALL NEXT TO TOILET AT STANDING SHOWER - ENSUITE 4 FRAMELESS GLASS SHOWER DOOR FOR 5FT 4 TO BE INSTALLED. 30Nov22 Note:	

ELECTICAL

1 - PLUG - ROUGH-IN FOR ELECTRIC CAR PLUG IN GARAGE - FOR FUTURE ELECTRIC CAR - 240V / 40-50 AMPS 16Aug22 Note: SPECIFICATIONS REQUIRED	
--	--

ELECTRICAL

1 - ADD ELECTRICAL PLUG OVER FIREPLACE 16Aug22 Note:	
1 - KITCHEN - ADD ELECTRICAL PLUG TO ISLAND 16Aug22 Note:	
1 - KITCHEN - ADD LIGHT ABOVE KITCHEN ISLAND 16Aug22 Note:	

FIREPLACE AND ACCESSORIES

1 - GAS LINE ROUGH-IN FOR STOVE (INCLUDES ELECTRICAL OUTLET) - FIRST FLOOR 16Aug22 Note:	
---	--

MIRRORS AND GLASS

1 - BEDROOM 4 ENSUITE - ADD CHROME D RING HANDLE 16Aug22 Note: @ SHOWER DOOR	
1 - BEDROOM 4 ENSITE - FRAMELESS GLASS SHOWER DOOR FOR 5 FOOT PAN 16Aug22 Note:	
1 - MASTER ENSUITE - ADD CHROME D RING HANDLE 16Aug22 Note: @SHOWER DOOR	
1 - MASTER ENSUITE - FRAMELESS GLASS SHOWER DOOR FOR 5 FOOT PAN 16Aug22 Note:	


PROMOTIONAL

1 - PROMO AS PER OFFER 16Aug22 Note:	
---	--

LOT #17



Purchaser Name
Yuanlan Zhu
LOT # 17

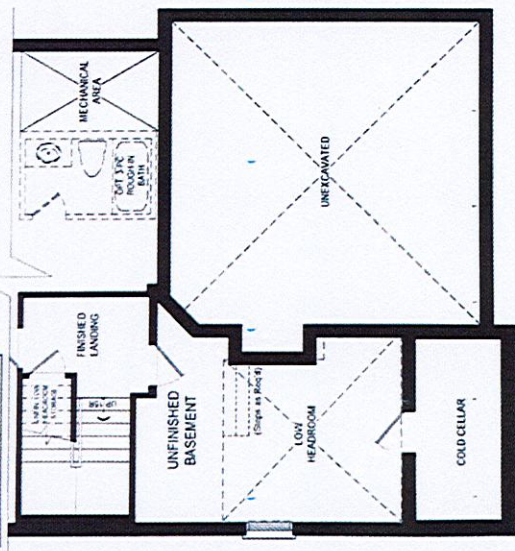

BASEMENT PLAN EL. B


LOW HEADROOM AREA WITH REDUCED HEIGHT COLD CELLAR DOOR

I ACCEPT THE ABOVE REVISIONS

INITIALS **YV**

BIRCH 1- EL. B

Plan not to scale. Dimensions, specifications and architectural details subject to modification by the Vendor. Purpose of plan is to show the revisions to the plan as noted. E & O E

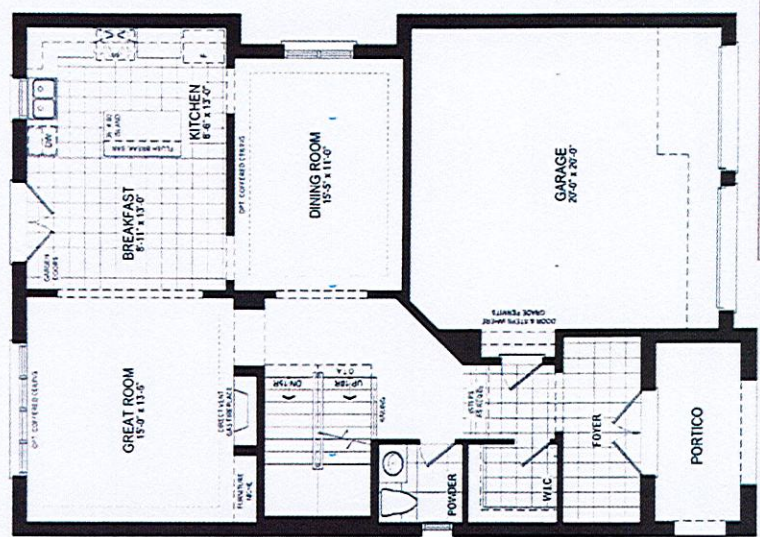

GROUND FLOOR PLAN EL. B

WITH SUNKEN FOYER AND # OF STEPS AS REQUIRED IN GARAGE AND FOYER


I ACCEPT THE ABOVE REVISIONS

INITIALS **YV**



LOT #17
TRINIMONT

Birch
1

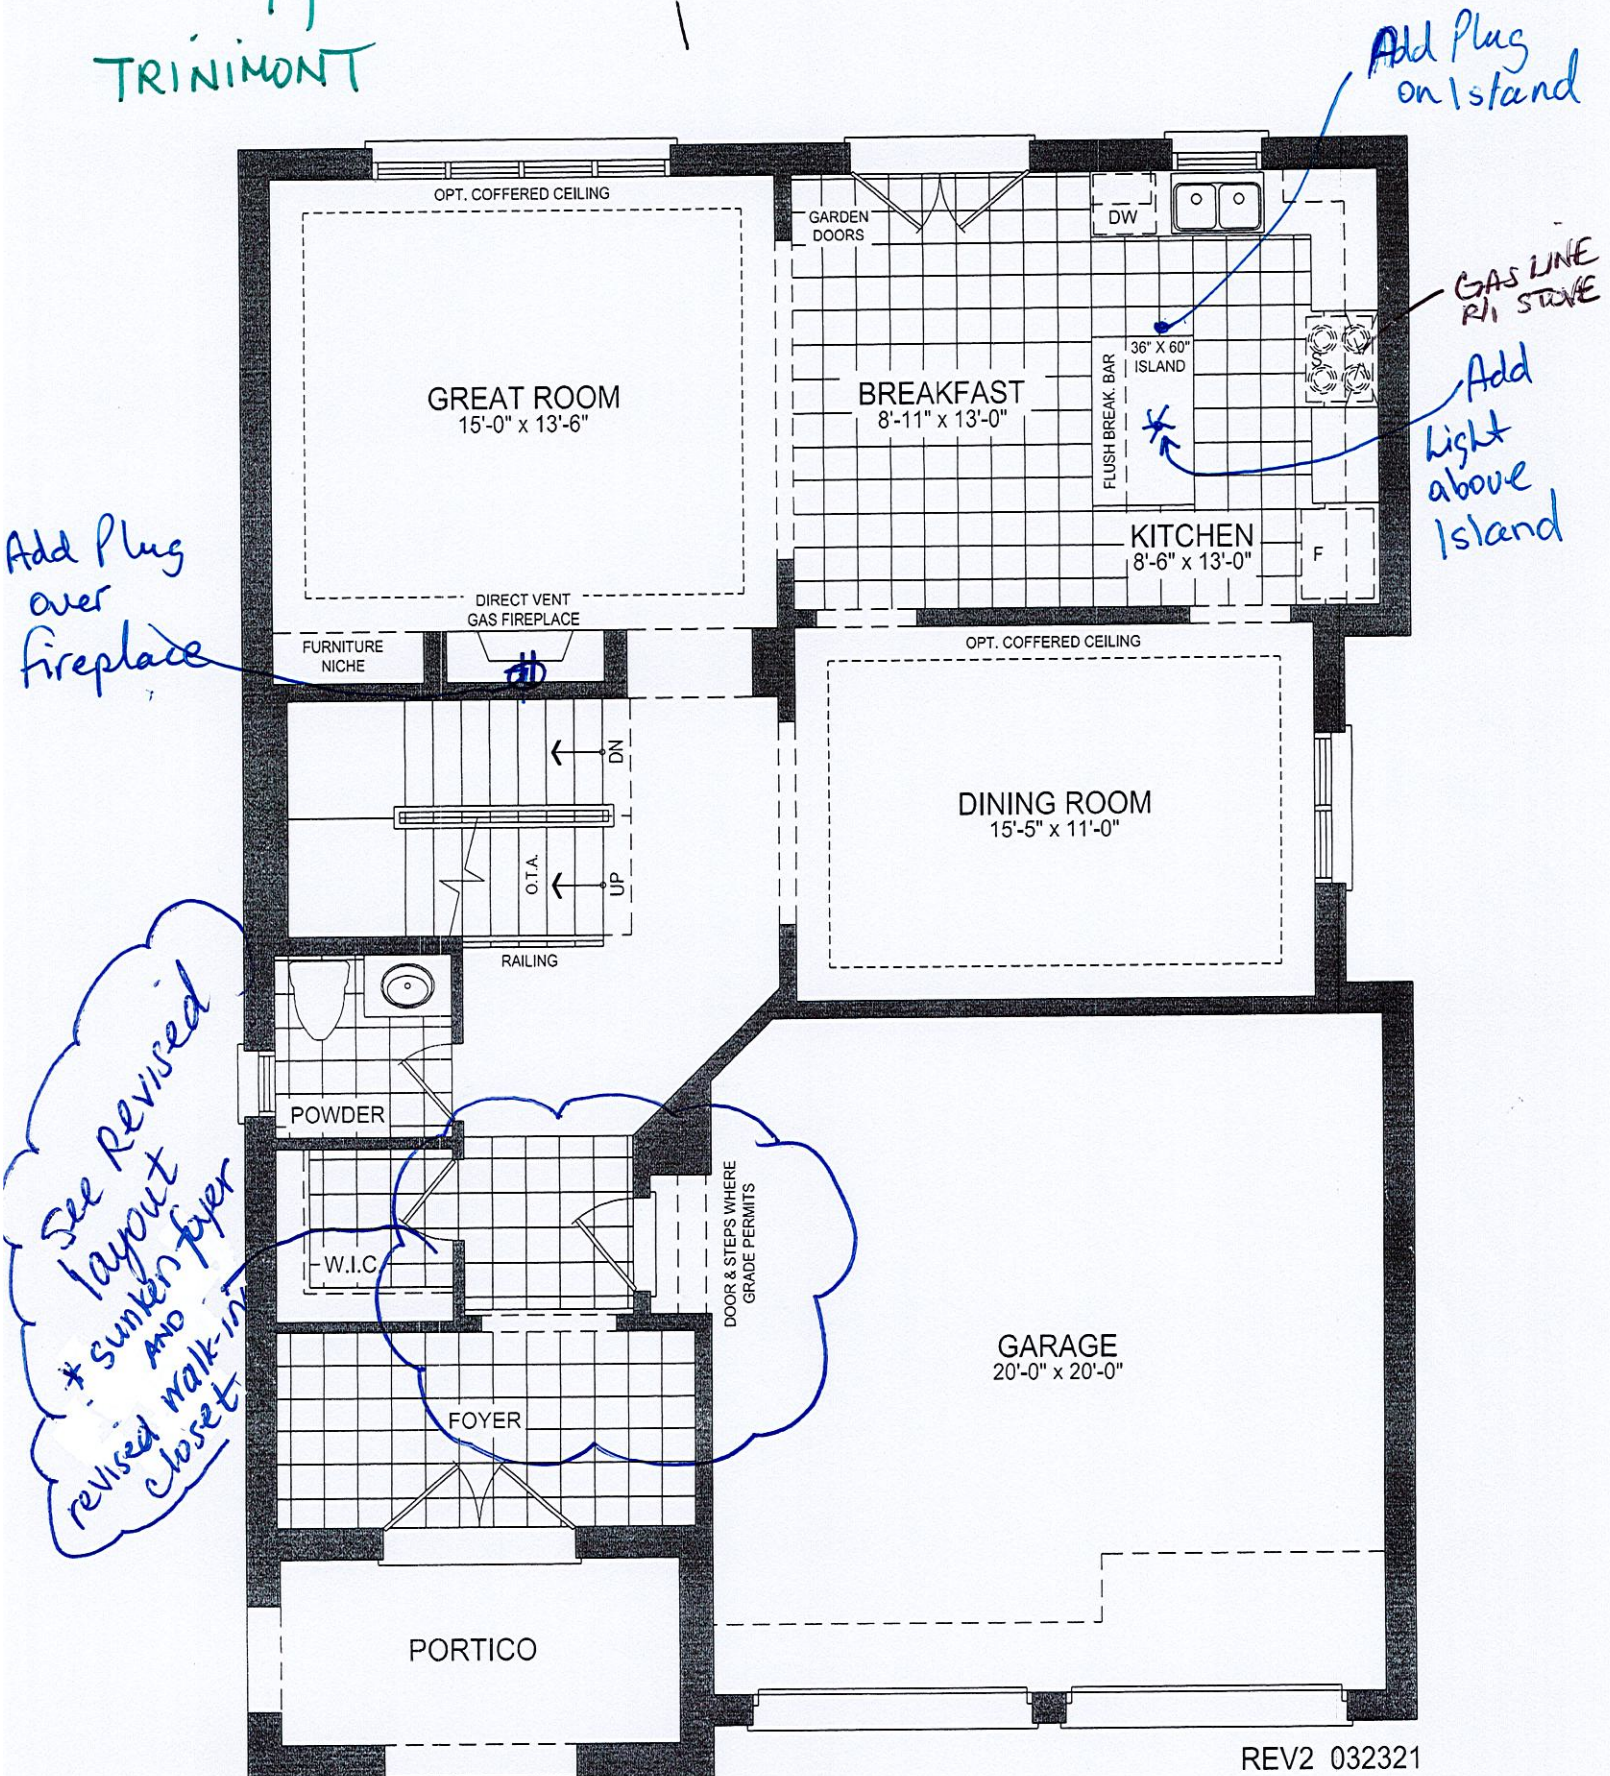

41-1 GROUND FLOOR PLAN EL. B - 10' CEILING


Birch 1

ENS 4


Lot #17
Trinimont

* Delete wall next to toilet

* Frameless Glass shower door
for 5 ft shower.

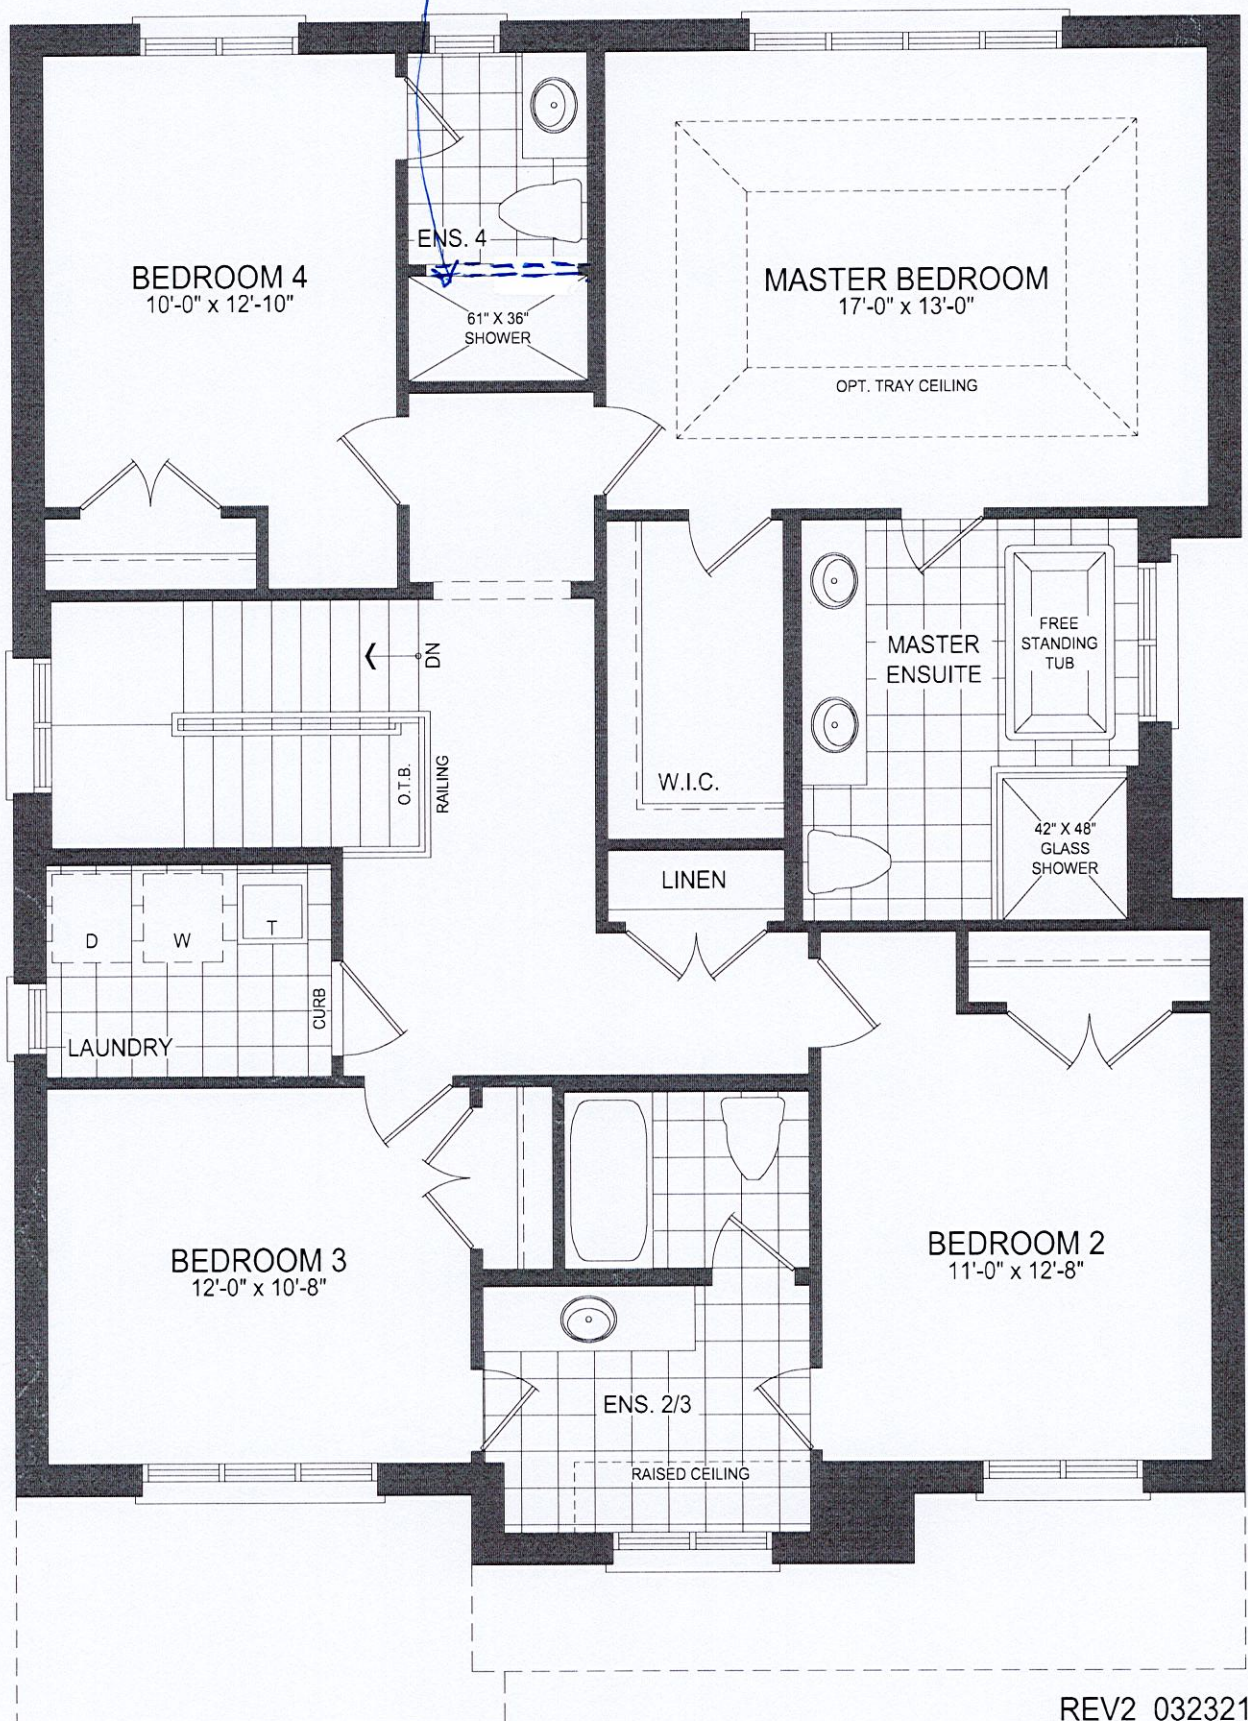

SECOND FLOOR PLAN EL. B - 9' CEILING

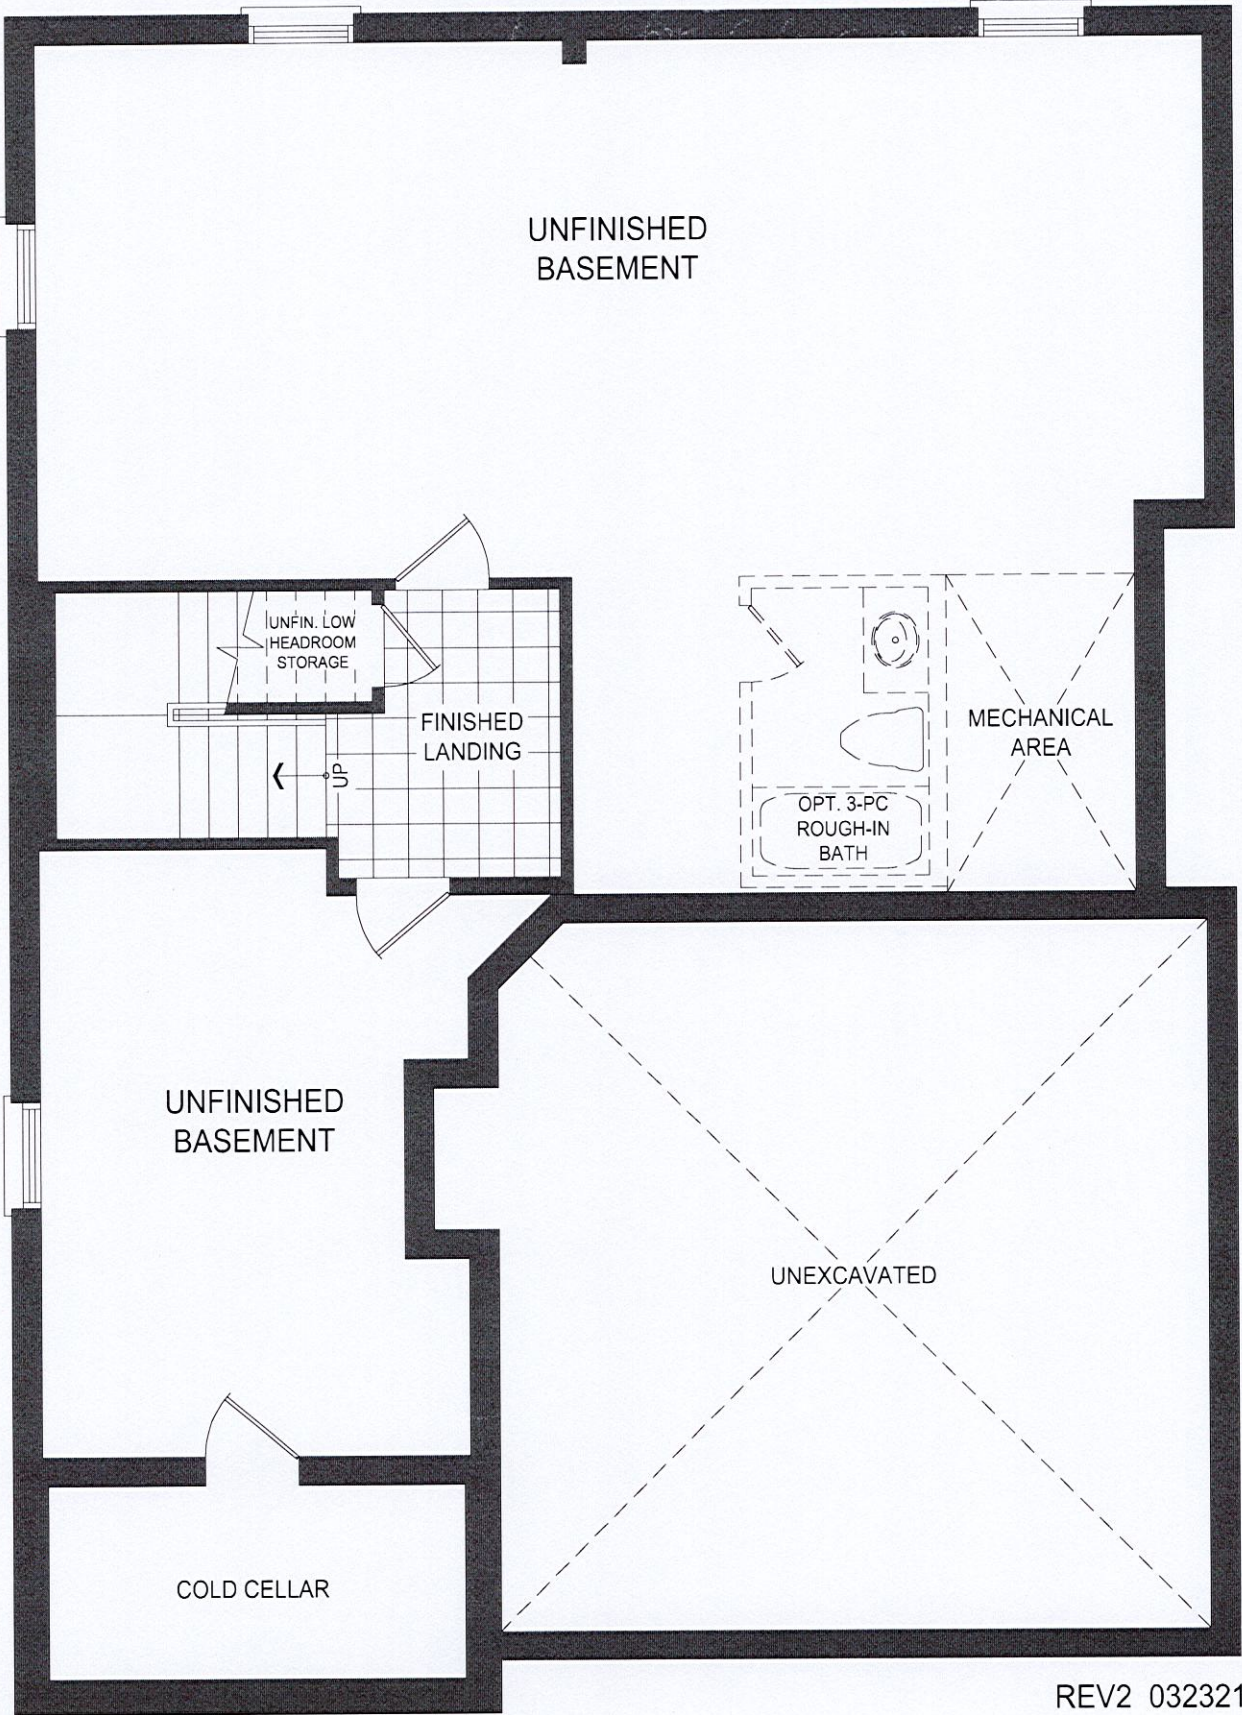

41-1 BASEMENT PLAN EL. B

