

CONSTRUCTION SUMMARY

Red Oaks on Bayview - Trinimont Developments Inc.

RECEIVED

FFR - 3 2023

TEL:

PURCHASER: SALVATORE REITANO.

LOT / PHASE 18 / 1	REG. PLAN # 65M-4737	HOUSE TYPE Birch 2 Elev A		
-----------------------	-------------------------	------------------------------	--	--

CONSTRUCTION

1 - PURCHASER HAS SELECTED TO HAVE THE VENDOR CONSTRUCT THE DWELLING UNIT BY INSTALLING THE GARAGE MAIN DOOR WITH ACCESS TO THE INTERIOR OF THE DWELLING UNIT IN ACCORDANCE WITH THE PLANS INITIALED AND ATTACHED TO THIS AMENDMENT. 31Jan23 Note:	
1 - SMOOTH CEILINGS ON FIRST FLOOR ONLY - DET 06Sep22 Note:	



ELECTRICAL

1 - ADD FESTIVE PLUG- EXTERIOR SEE SKETCH 06Sep22 Note:	
4 - ADD POT LIGHTS IN KITCHEN, GREAT ROOM, DEN AND DINING ROOM- SEE SKETCH 06Sep22 Note:	
1 - FAMILY ROOM ADD- PLUG ABOVE FIREPLACE 06Sep22 Note:	

FIREPLACE AND ACCESSORIES

1 - GAS LINE ROUGH-IN FOR STOVE (INCLUDES ELECTRICAL OUTLET) - FIRST FLOOR 06Sep22 Note:	
--	--

PLUMBING

1 - WATER LINE FOR FRIDGE - ROUGH-IN ONLY 06Sep22 Note:	
---	--


PROMOTIONAL

1 - PROMO AS PER OFFER 06Sep22 Note:	
--	--

This Document is Extremely Time Sensitive - Printed 3 Feb 23 at 11:17



Purchaser Name: Sam Rertano
LOT #: 18

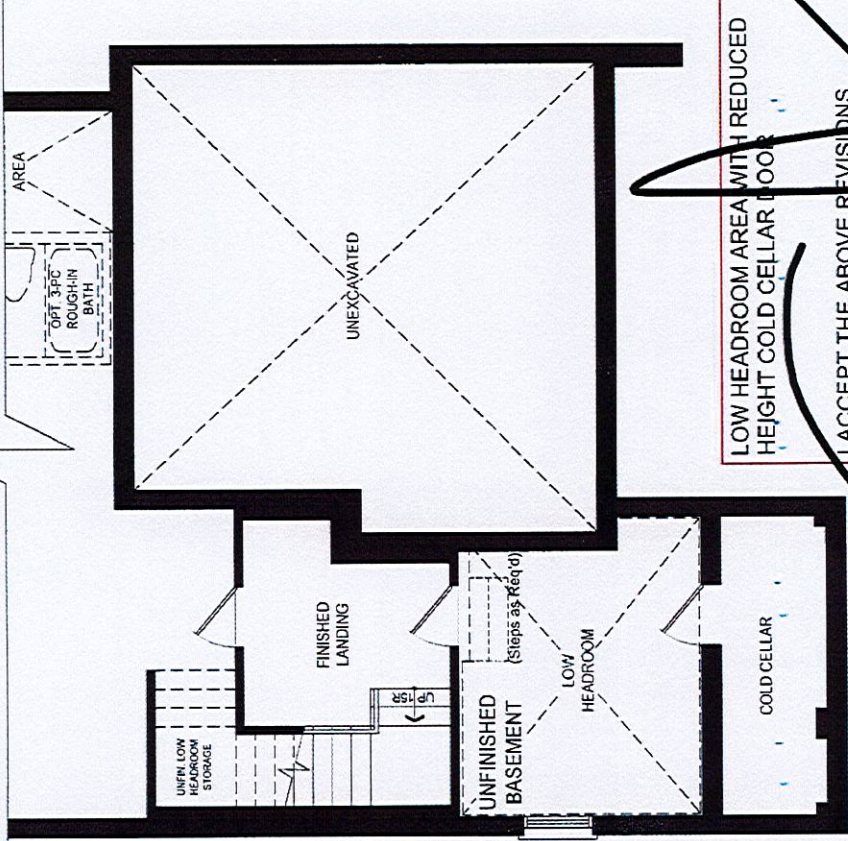


LOW HEADROOM AREA WITH REDUCED HEIGHT COLD CELLAR DOOR

I ACCEPT THE ABOVE REVISIONS

INITIALS: _____

BASEMENT PLAN EL. A

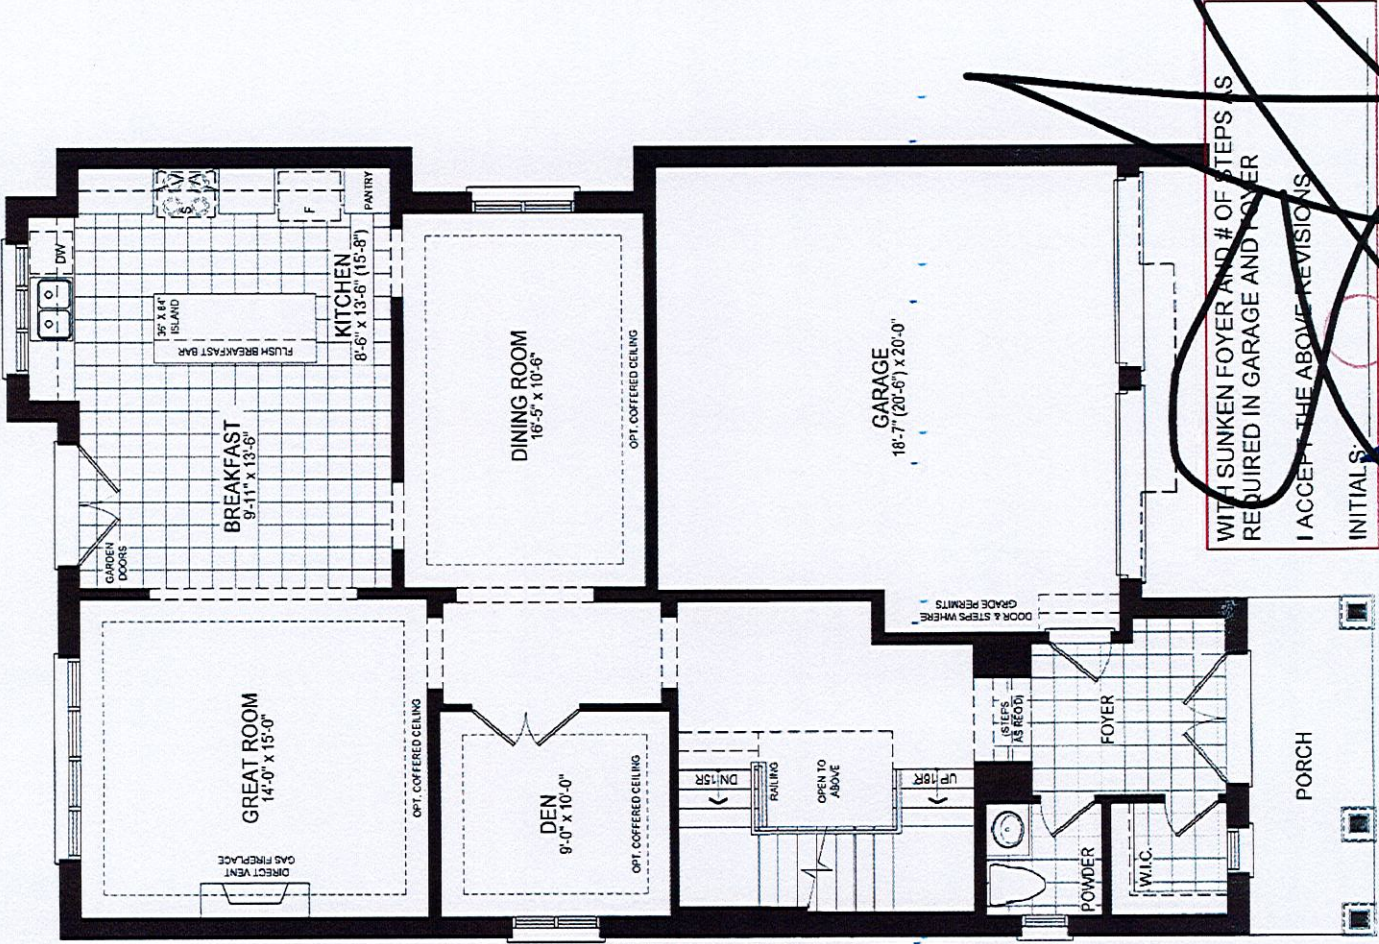

WITH SUNKEN FOYER AND # OF STEPS AS REQUIRED IN GARAGE AND Foyer

I ACCEPT THE ABOVE REVISIONS

INITIALS: _____

GROUND FLOOR PLAN EL. A

BIRCH 2 - EL. A

Plan not to scale. Dimensions, specifications and architectural details subject to modification by the Vendor. Purpose of plan is to show the revisions to the plan as noted. E & O.E.

Birch 2

Add plug

Pot Light

Pot light


GAS LINE R/I STOVE

Potlight

Pot Light

See Revised layout
* Sunk in foyer
* relocated main door

Festive ~~light~~ plug

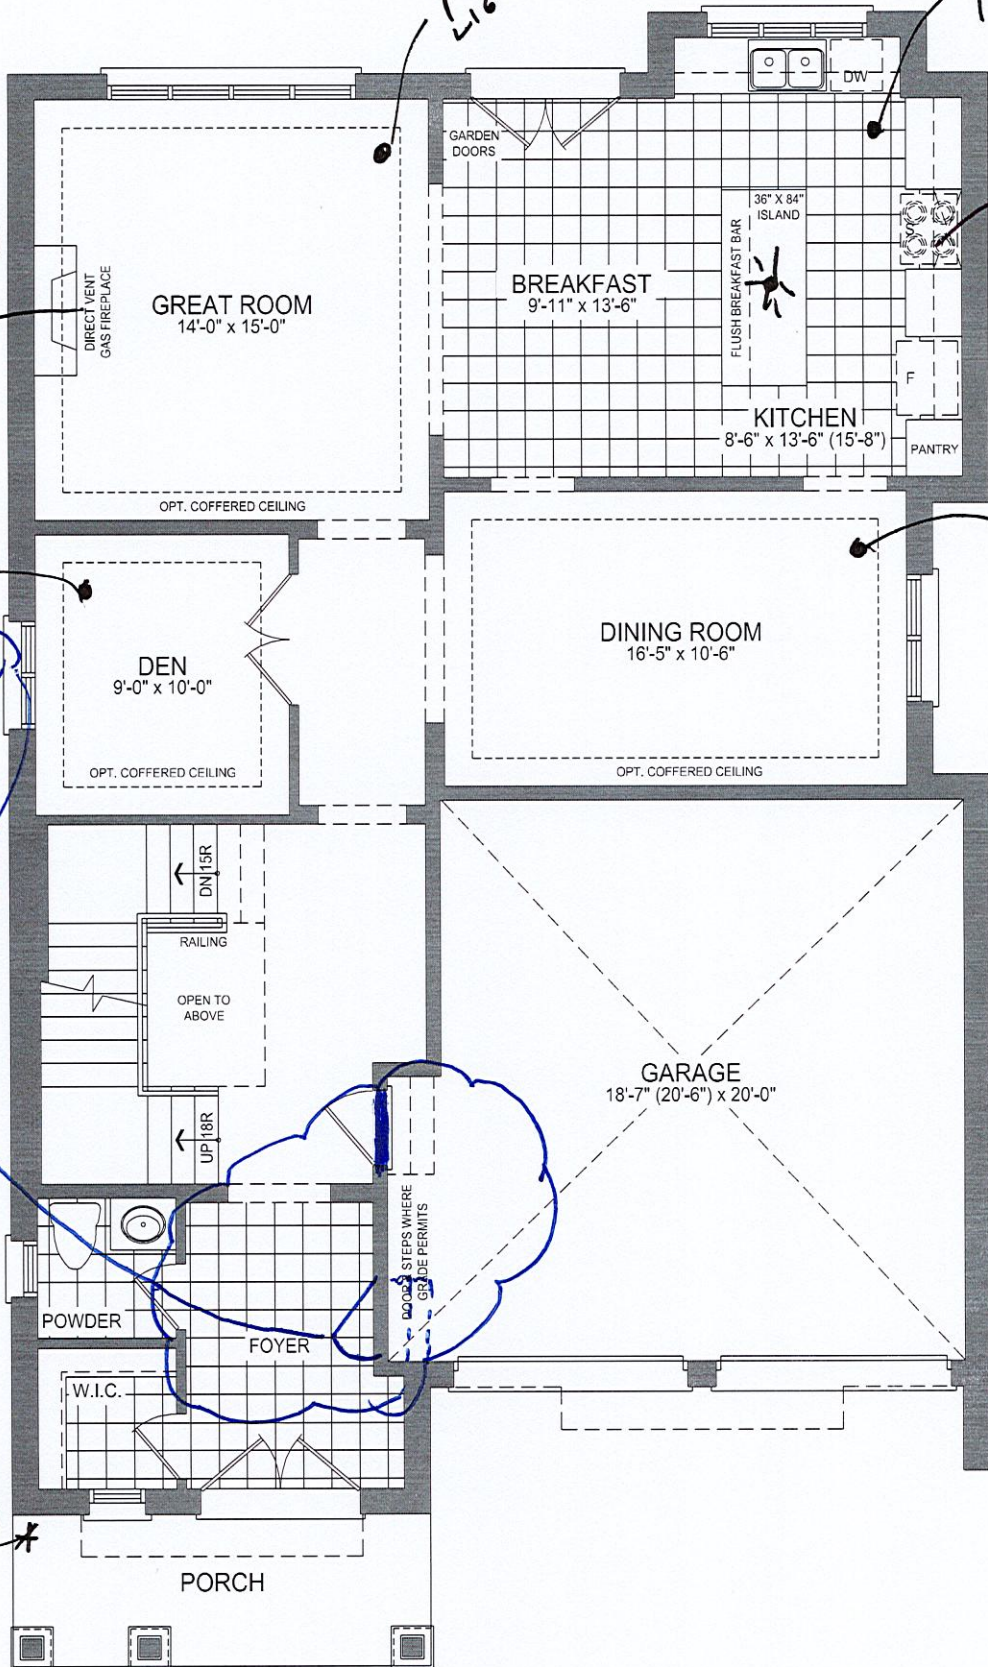

41-2 GROUND FLOOR PLAN EL. A - 10' CEILING