



BASEMENT WALK-UP SKETCH

CONSTRUCTION SUMMARY - PARTIAL ONLY

Red Oaks on Bayview - Trinimont Developments Inc.

RECEIVED

SEP 16 2022

PURCHASER: HUAN JIANG

TEL:

LOT NUMBER	PHASE	HOUSE TYPE	REG. PLAN #		
94	1	Birch 2 Elev C	65M-4737		

INV#	QTY	EXTRA / CHANGE
------	-----	----------------

CONSTRUCTION

27,514 10Aug22	1 - ADD BASEMENT WALK-UP Note: SKETCH ATTACHED
27,514 10Aug22	1 - SMOOTH CEILINGS ON FIRST FLOOR ONLY - DET Note:
27,514 10Aug22	1 - SMOOTH CEILINGS ON 2ND FLOOR - DET Note:



This Document is Extremely Time Sensitive - Printed 15 Sep 22 at 11:47

LOT 94
TRINIMONT DEV. INC.
RED OAKS ON BAYVIEW
RICHMOND HILL, ONTARIO

BIRCH 2
ELEVATION C

REVISIONS:

1. ADD EXTERIOR BASEMENT WALK-UP STAIRS TO REAR OF HOUSE.

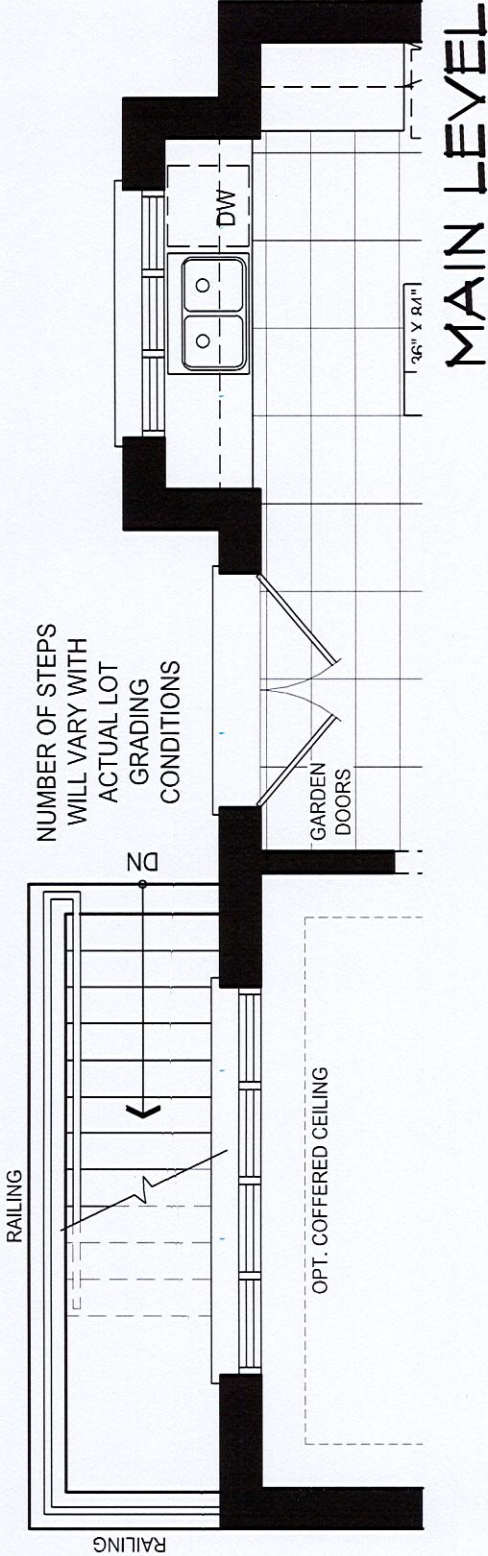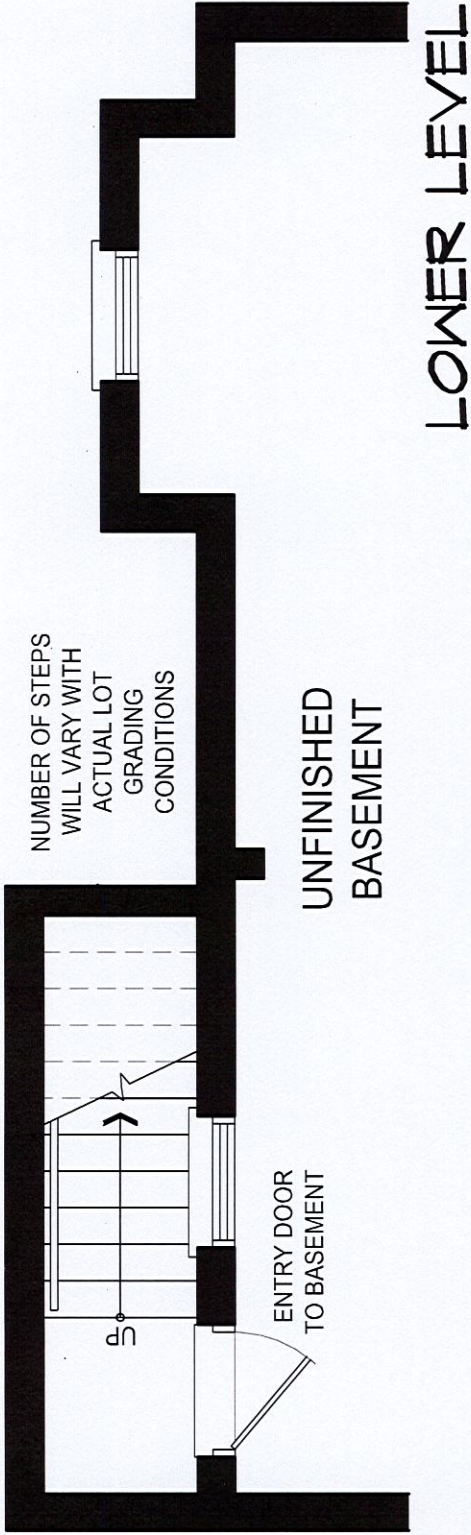

DISCLAIMERS: SKETCH NOT TO SCALE. DIMENSIONS, SPECIFICATIONS AND ARCHITECTURAL DETAILS SUBJECT TO MODIFICATION BY THE VENDOR. SKETCH IS ONLY FOR THE PURPOSE OF ILLUSTRATING REVISIONS REQUESTED BY THE PURCHASER AND ALL REVISIONS ARE SUBJECT TO VENDOR'S FINAL APPROVAL. ONLY REVISIONS ACCEPTED IN WRITING BY THE PURCHASER AND VENDOR ON A PURCHASER'S EXTRA SHEET WILL BE INCORPORATED INTO THE PLANS FILED WITH THE MUNICIPALITY. E. & O.E.

REGION
DESIGN
INC.

SCALE
BY MB
N.T.S.
PAGE No.
1 OF 1

TRINITY POINT