

TRINITY POINT

CONSTRUCTION SUMMARY

Red Oaks on Bayview - Trinimont Developments Inc.

RECEIVED

PURCHASER: GRACE NGOC LINH LE

OCT 13 2022

TEL:

LOT / PHASE	REG. PLAN #	HOUSE TYPE		
97 / 1	65M-4737	Maple 3 Elev C		

CONSTRUCTION

I - ADD BASEMENT WALK-UP	
13Oct22 Note:	


This Document is Extremely Time Sensitive - Printed 13 Oct 22 at 14:06

LOT 97
TRINIMONT DEV. INC.
RED OAKS ON BAYVIEW
RICHMOND HILL, ONTARIO

MAPLE 3
ELEVATION C

REVISIONS:

- 1. ADD EXTERIOR BASEMENT
WALK-UP STAIRS TO REAR
OF HOUSE.

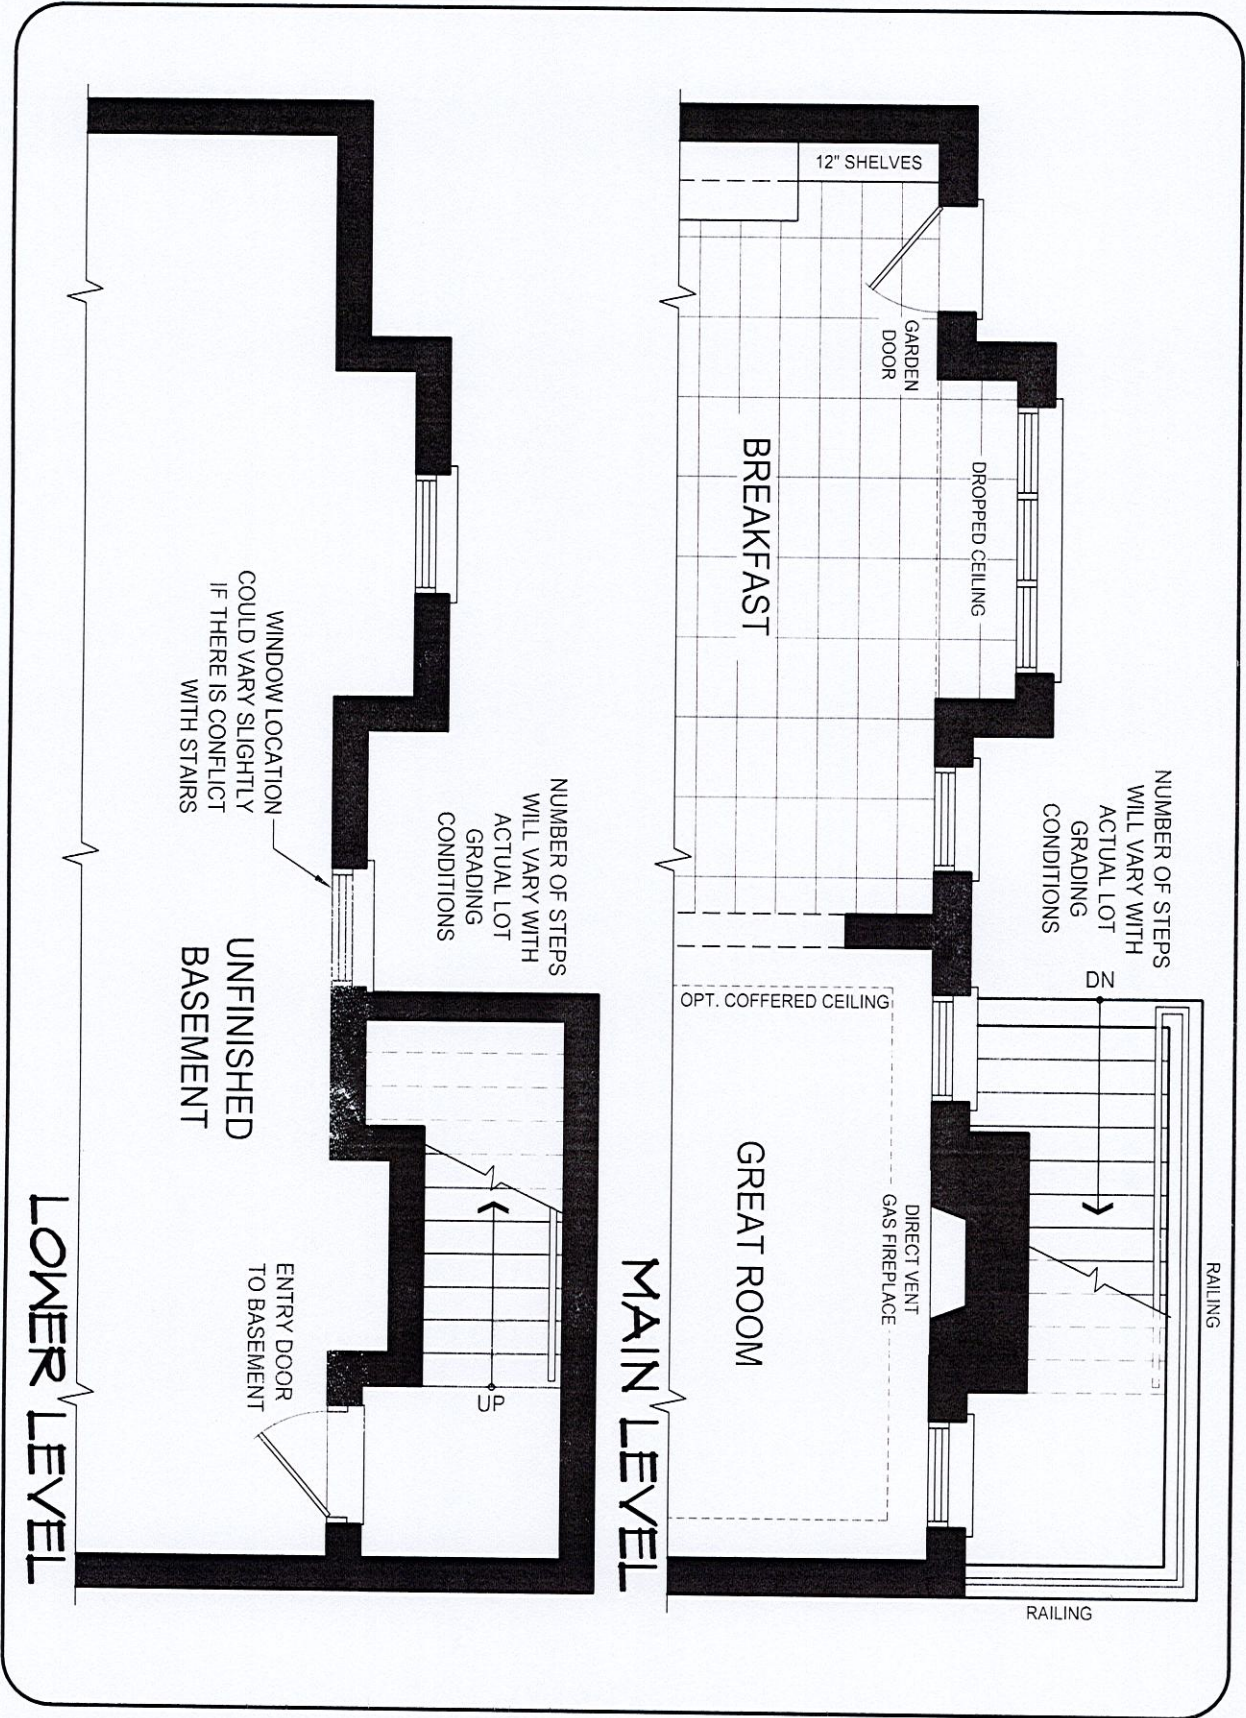

DISCLAIMERS: SKETCH NOT TO SCALE. DIMENSIONS, SPECIFICATIONS AND ARCHITECTURAL DETAILS SUBJECT TO MODIFICATION BY THE VENDOR. SKETCH IS ONLY FOR THE PURPOSE OF ILLUSTRATING REVISIONS REQUESTED BY THE PURCHASER AND ALL REVISIONS ARE SUBJECT TO VENDOR'S FINAL APPROVAL. ONLY REVISIONS ACCEPTED IN WRITING BY THE PURCHASER AND VENDOR ON A PURCHASER'S EXTRA SHEET WILL BE INCORPORATED INTO THE PLANS FILED WITH THE MUNICIPALITY. E. & O.E.

REGION
DESIGN
INC.

SCALE
BY MB
N.T.S.
PAGE NO.
1 OF 1

TRINITY POINT