

CONSTRUCTION SUMMARY

Saddle Ridge - Milazzo Homes Inc.

RECEIVED

PURCHASERS: ALEESHA ALLY and KESAVAN PARAMANATHAN

OCT 24 2022

TEL:

LOT / PHASE 3 / 1	REG. PLAN # 20M-1246	HOUSE TYPE Saddle Ridge 12 Elev 1		
----------------------	-------------------------	--------------------------------------	--	--

CABINETRY ACCESSORIES

1 - KITCHEN CABINETRY UPPER - MICROWAVE SHELF STANDARD - 700MM WIDE - STANDARD 11Oct22 Note:	
---	--

ELECTICAL

1 - PLUG - ROUGH-IN FOR ELECTRIC CAR PLUG IN GARAGE - FOR FUTURE ELECTRIC CAR - 240V / 40-50 AMPS 11Oct22 Note: SPECIFICATIONS REQUIRED	
--	--

ELECTRICAL

1 - PLUG - ELECTRICAL PLUG - FOR MICROWAVE SHELF 11Oct22 Note:	
2 - FAN - BATHROOM EXHAUST FAN - ENERGY STAR 80 CFM - IN LIEU OF STANDARD FAN- MASTER ENSUITE AND MAIN BATHROOM 11Oct22 Note:	
1 - POT LIGHT - TUB POT LIGHT CENTERED IN TUB CEILING- MAIN BATHROOM 11Oct22 Note:	
1 - PLUG - ELECTRICAL PLUG - MASTER BEDROOM- 5FT FROM FLOOR FOR FUTURE TV- SEE SKETCH 11Oct22 Note:	
1 - PLUG - ELECTRICAL PLUG- FAMILY ROOM- 5FT FROM FLOOR FOR FUTURE TV- SEE SKETCH 11Oct22 Note:	
1 - RELOCATE STANDARD KITCHEN LIGHT TO BE CENTERED OVER ISLAND 11Oct22 Note:	
1 - PLUG - ELECTRICAL PLUG WITH GFI AND SWITCH - FOR FESTIVE LIGHTING 11Oct22 Note:	

FIREPLACE AND ACCESSORIES

1 - GAS LINE ROUGH-IN FOR BARBECUE - FIRST FLOOR 11Oct22 Note:	
1 - GAS LINE ROUGH-IN FOR STOVE (INCLUDES ELECTRICAL OUTLET) - FIRST FLOOR 11Oct22 Note:	

HEATING AND AIR CONDITIONING

1 - HUMIDIFIER- GENERAL AIRE-1009 11Oct22 Note:	
1 - AIR CONDITIONING 11Oct22 Note:	

MIRRORS AND GLASS

1 - MASTER ENSUITE - FRAMELESS GLASS SHOWER ENCLOSURE WITH DOOR - INCLUDES CHROME KNOB AND HINGES 11Oct22 Note:	
--	--

PLUMBING

1 - ADD SECOND SINK TO PRIMARY ENSUITE- SEE SKETCH 13Oct22 Note:	
---	--

CONSTRUCTION SUMMARY

Saddle Ridge - Milazzo Homes Inc.

PURCHASERS: ALEESHA ALLY and KESAVAN PARAMANATHAN

TEL:


LOT / PHASE	REG. PLAN #	HOUSE TYPE		
3 / 1	20M-1246	Saddle Ridge 12 Elev 1		
1 - DELTA SHOWER KIT - DELTA DRYDEN CHROME - DF-KIT10-WS MASTER ENSUITE 11Oct22 Note:				
1 - WATER LINE FOR FRIDGE - ROUGH-IN ONLY 11Oct22 Note:				

EXTRAS AS PER OFFER

EXTERIOR BRICK SELECTION: The Purchaser(s) acknowledge that the Vendor will make every effort to accommodate the Purchasers first choice brick selection. In the event of a colour conflict, we will automatically proceed to your second or third choice. Worksheet Note:	
1st Choice: Exterior Colour Scheme 10 - Tohoe Worksheet Note:	
2nd Choice: Exterior Colour Scheme 7 - Royal Grey Worksheet Note:	
3rd Choice: Exterior Colour Scheme 4 - Westmont Worksheet Note:	

This Document is Extremely Time Sensitive - Printed 13 Oct 22 at 14:42

Lot 3
milazzo

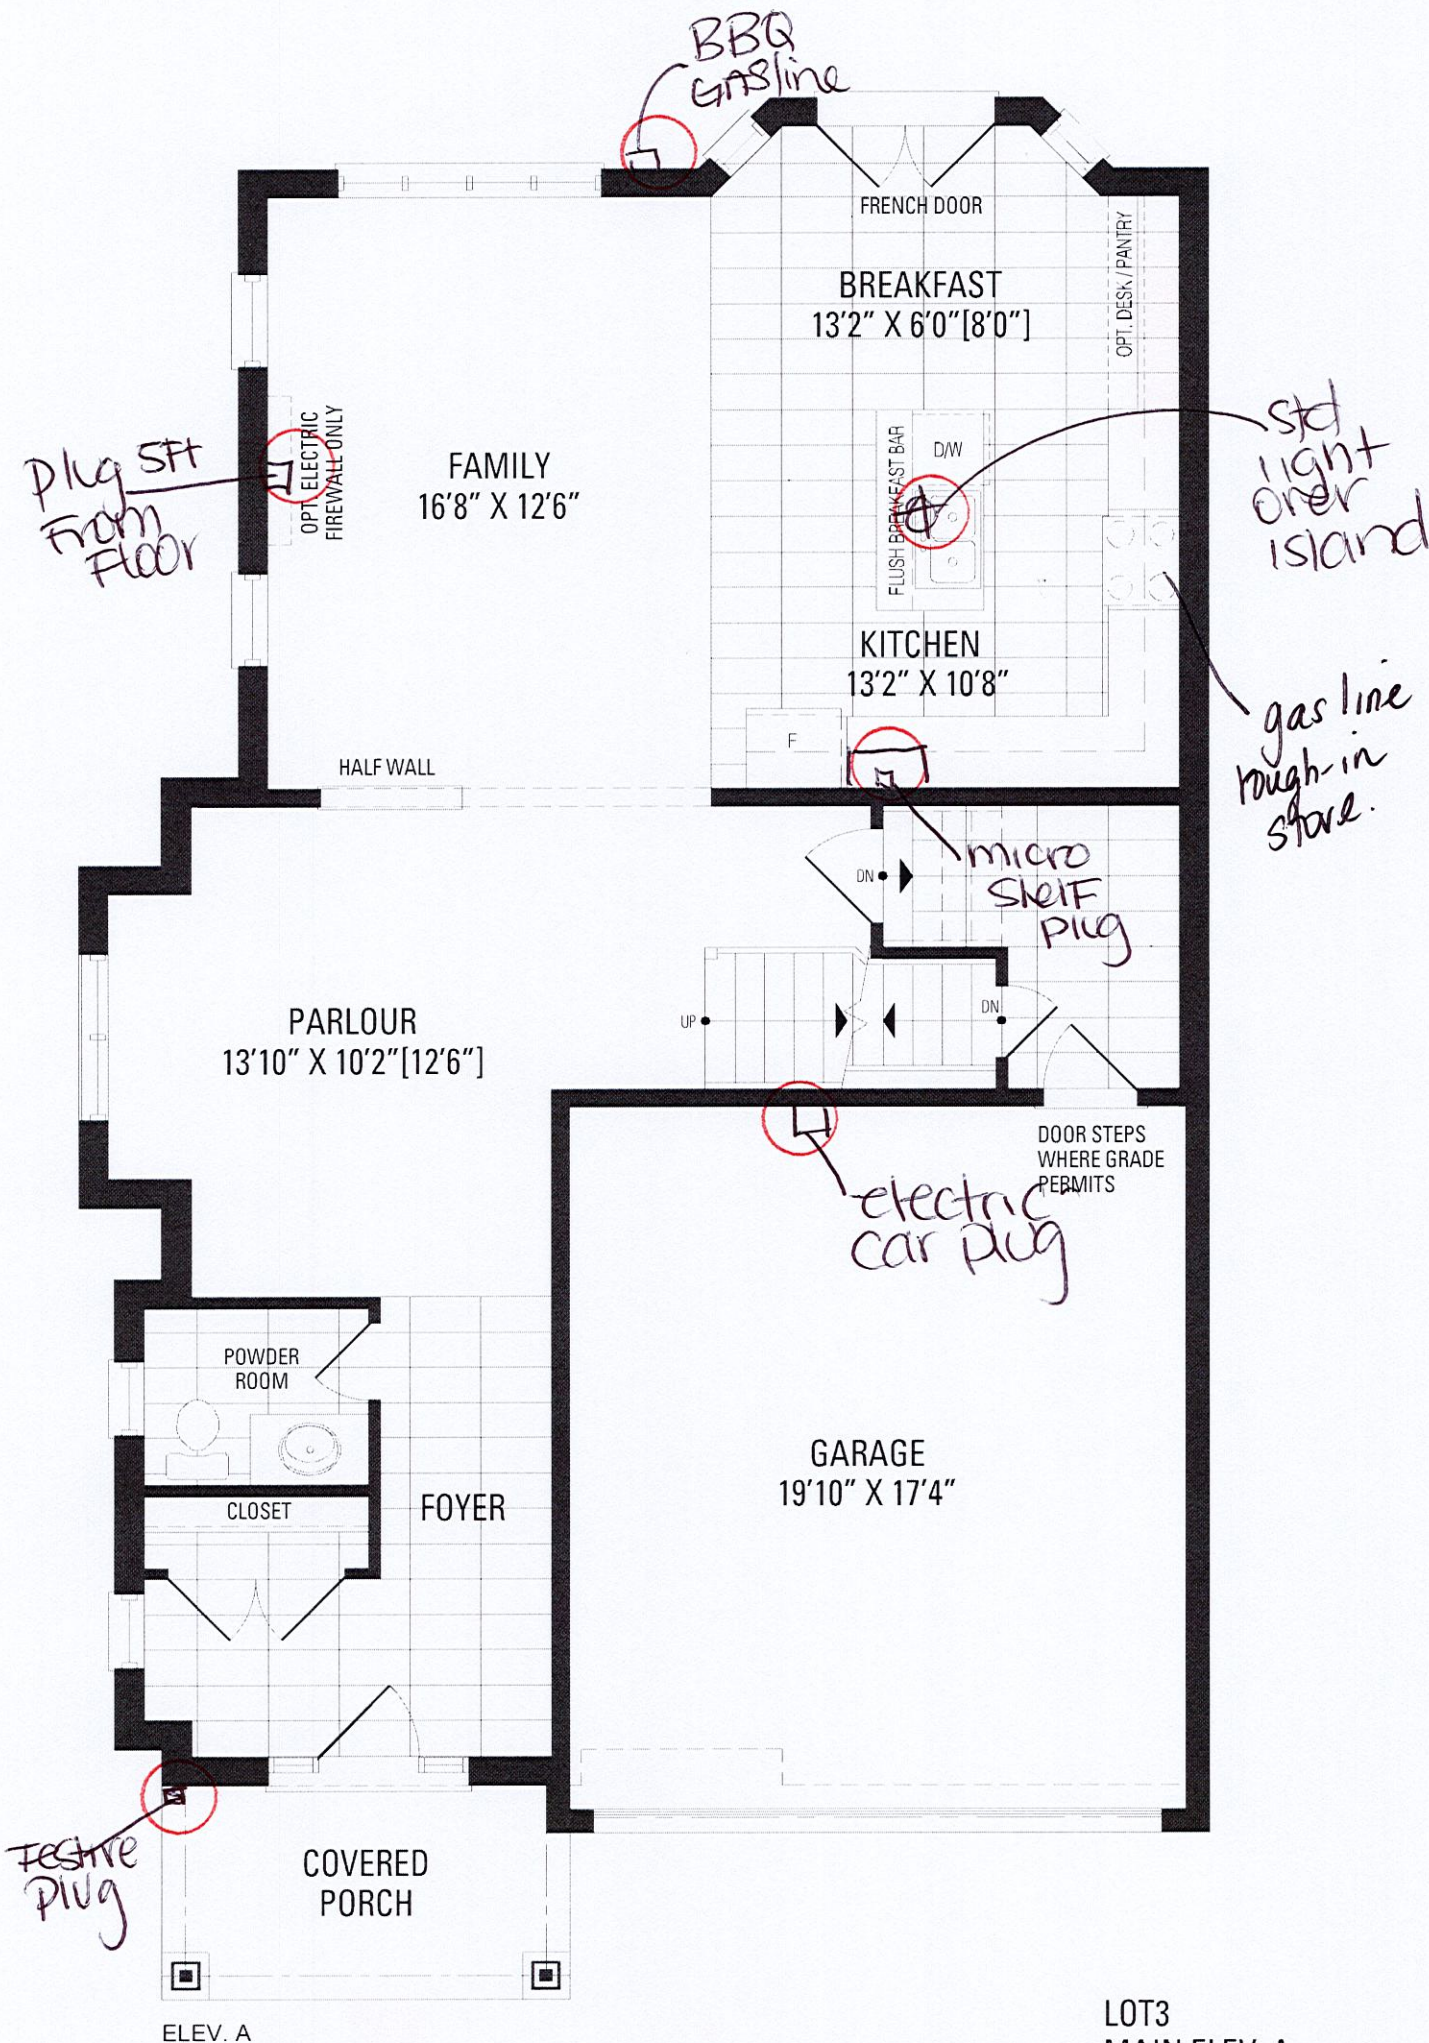


ELEV. A

LOT3
MAIN ELEV. A
SADDLE RIDGE 12



Lot 3
milazzo

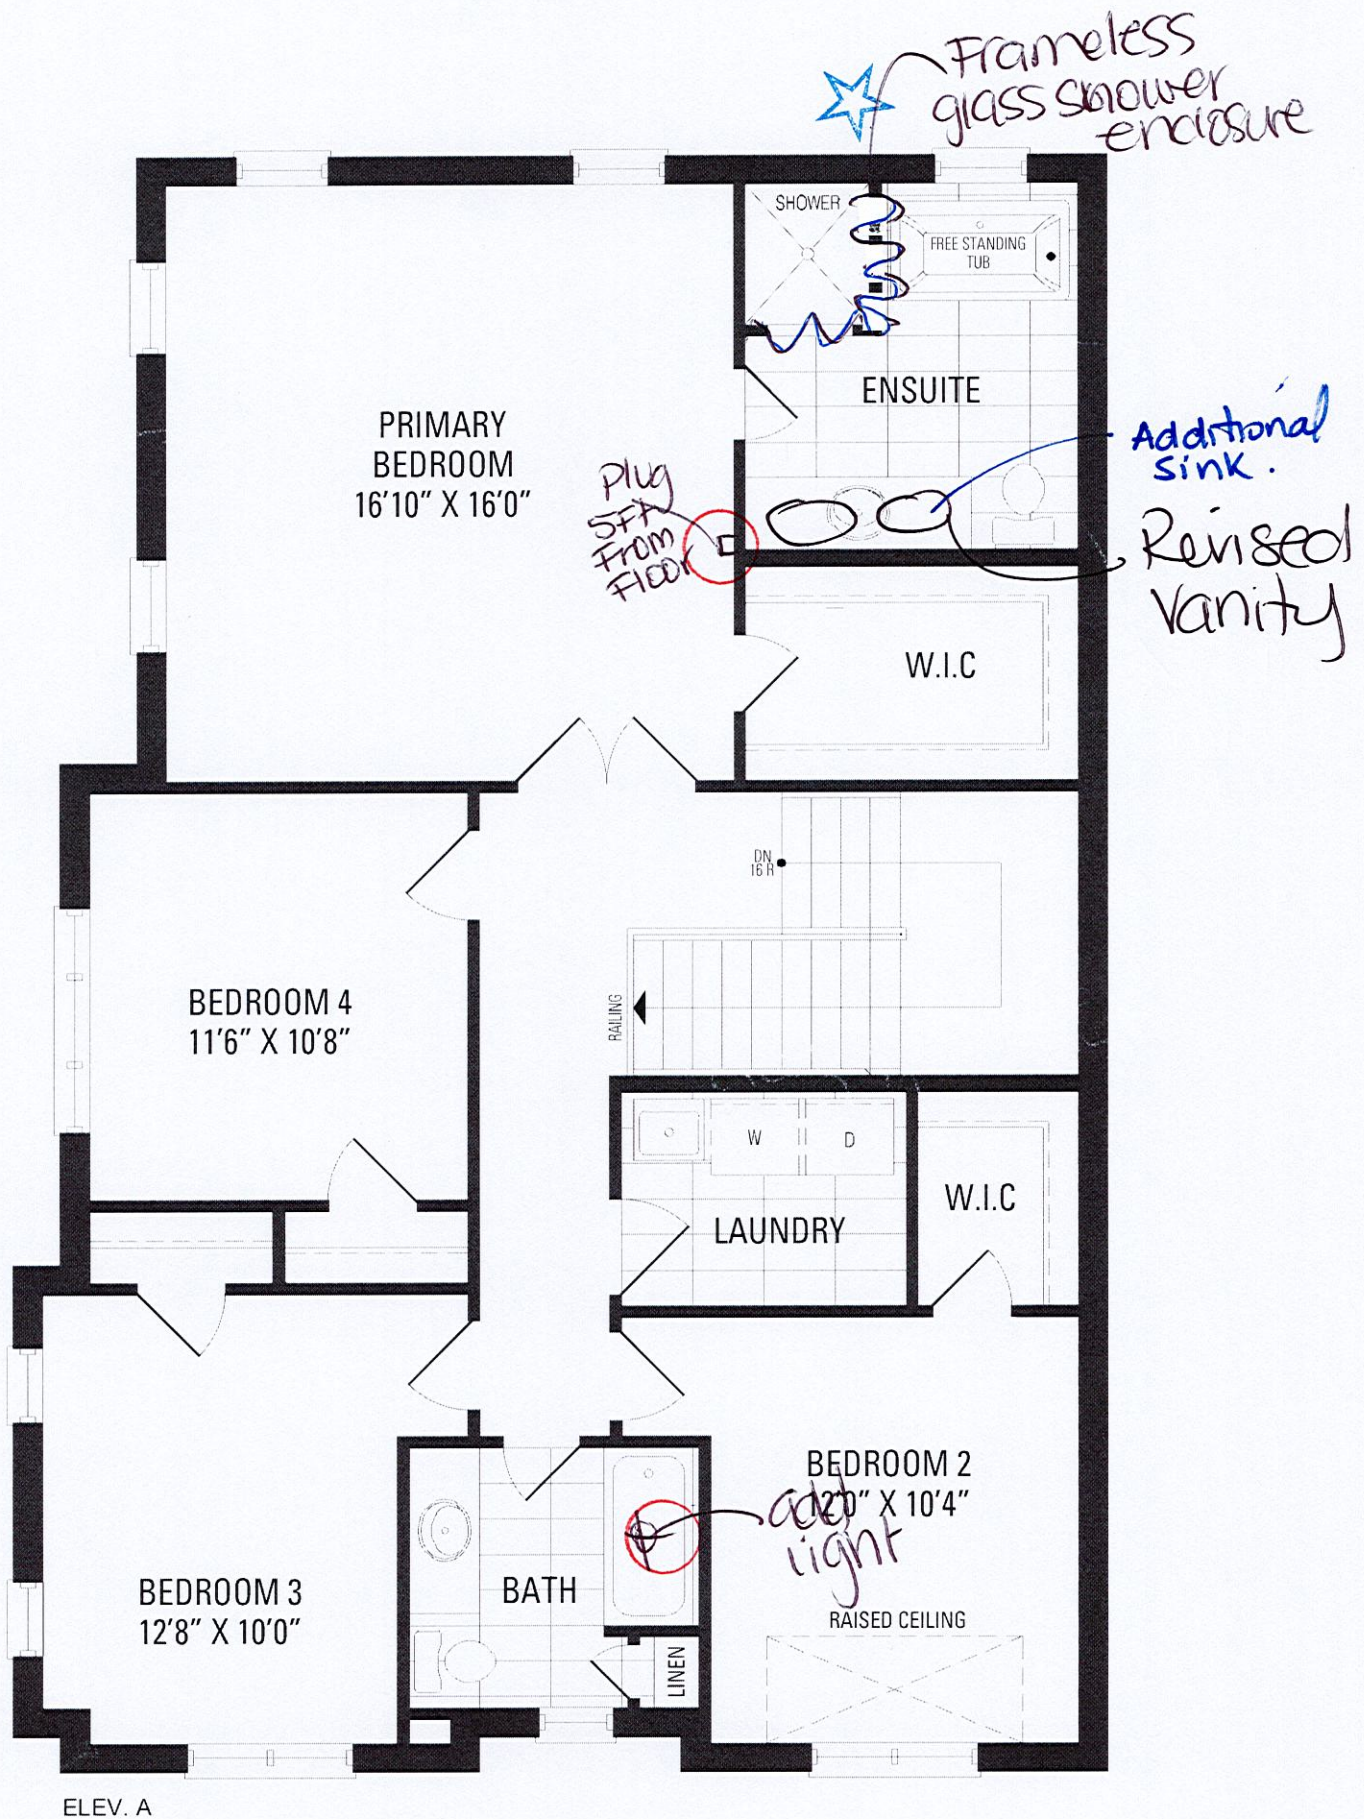


LOT3
UPPER ELEV. A
SADDLE RIDGE 12

LOT 3
MILAZZO HOMES INC.
SADDLE RIDGE
TOWN OF MILTON, ONTARIO

SADDLE RIDGE 12
ELEVATION A

REVISIONS:

- 1. ADD SECOND SINK TO
PRIMARY ENSUITE.
- 2. FRAMELESS GLASS
SHOWER ENCLOSURE
WITH DOOR.

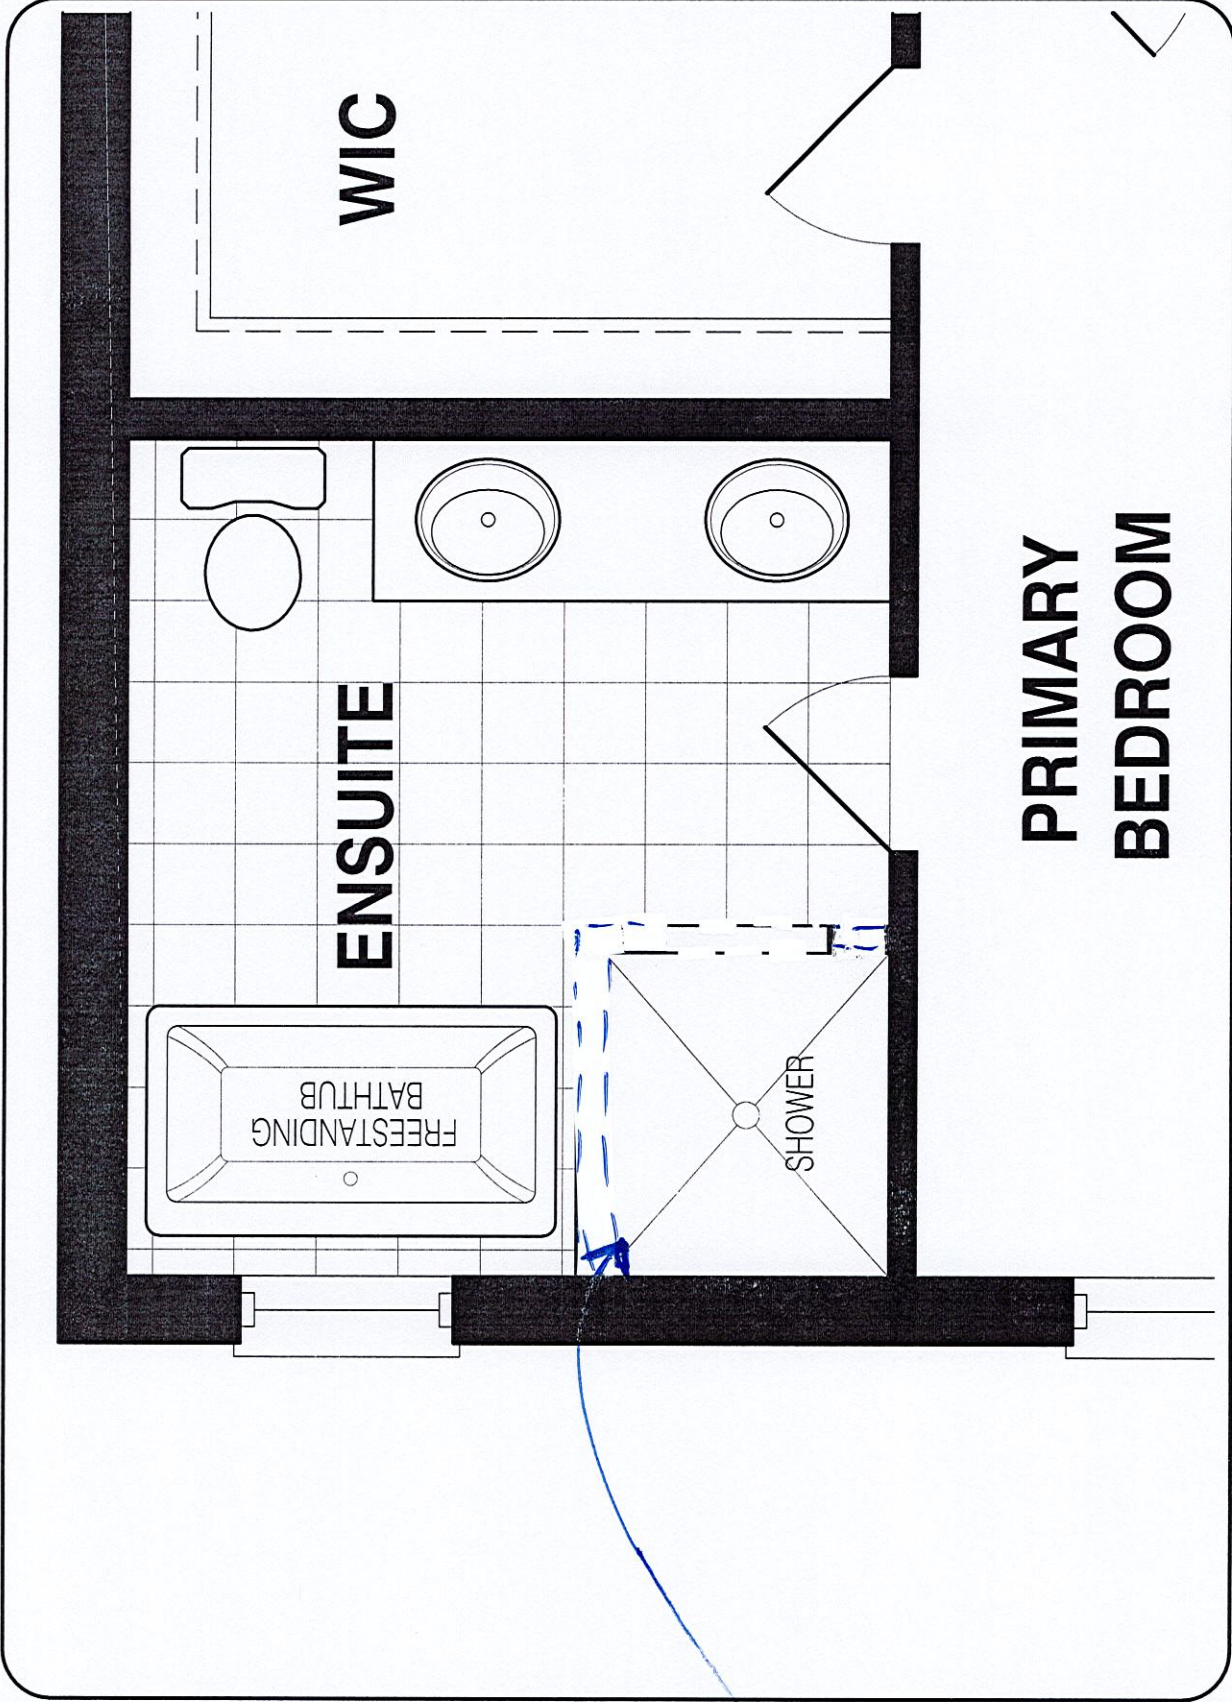

PRIMARY
BEDROOM

ENSUITE

WIC

UPPER LEVEL

DISCLAIMERS: SKETCH NOT TO SCALE. DIMENSIONS, SPECIFICATIONS AND ARCHITECTURAL DETAILS SUBJECT TO MODIFICATION BY THE VENDOR. SKETCH IS ONLY FOR THE PURPOSE OF ILLUSTRATING REVISIONS REQUESTED BY THE PURCHASER AND ALL REVISIONS ARE SUBJECT TO VENDOR'S FINAL APPROVAL. ONLY REVISIONS ACCEPTED IN WRITING BY THE PURCHASER AND VENDOR ON A PURCHASER'S EXTRA SHEET WILL BE INCORPORATED INTO THE PLANS FILED WITH THE MUNICIPALITY. E. & O.E.