

Preliminary

CONSTRUCTION SUMMARY

Saddle Ridge - Milazzo Homes Inc.

RECEIVED

PURCHASERS: ALI YASEEN SAIYED and ALIYA FATIMA KHAN

NOV 14 2022

TEL:

LOT / PHASE 4 / 1	REG. PLAN # 20M-1246	HOUSE TYPE Saddle Ridge 1 Elev 1 4 Bed		
----------------------	-------------------------	---	--	--

CABINETRY ACCESSORIES

1 - KITCHEN CABINETRY BASE - COOKTOP CABINET WITH POT DRAWERS (2 DRAWERS) - STANDARD 27Oct22 Note:	
1 - KITCHEN CABINETRY - BUILT-IN MICROWAVE/OVEN COMBO - STANDARD 27Oct22 Note:	
B/I TOWER NEXT TO FRIDGE --- **SHIFT FRIDGE LOCATION AND PANTRY LOCATION TO ACCOMMODATE BUILT-IN TOWER	

CONSTRUCTION

1 - SMOOTH CEILINGS ON FIRST FLOOR ONLY - DET 27Oct22 Note:	
--	--

ELECTRICAL

1 - BUILT IN OVEN AND COOKTOP PROVISION - PROVISION ONLY - ELECTRICAL ONLY 27Oct22 Note:	
***FRIDGE LOCATION SHIFTED IN ORDER TO ACCOMMODATE BUILT-IN OVEN/MICRO TOWER	
1 - RELOCATE STANDARD KITCHEN LIGHT TO BE CENTERED OVER ISLAND 27Oct22 Note:	

MIRRORS AND GLASS


1 - FRAMELESS GLASS SHOWER ENCLOSURE WITH DOOR (INCLUDES CHROME KNOB & HINGES) MASTER ENSUITE 04Nov22 Note:	
1 - FRAMELESS GLASS SHOWER DOOR FOR 5'0" TALL - INCLUDES CHROME KNOB & HINGES MASTER ENSUITE 04Nov22 Note:	
1 - MASTER ENSUITE FRAMELESS GLASS SHOWER DOOR FOR 5'0" TALL - INCLUDES CHROME KNOB & HINGES 27Oct22 Note:	
DELETED	

EXTRAS AS PER OFFER

EXTERIOR BRICK SELECTION: The Purchaser(s) acknowledge that the Vendor will make every effort to accommodate the Purchasers first choice brick selection. In the event of a colour conflict, we will automatically proceed to your second or third choice. Worksheet Note:	
1st Choice: Exterior Colour Scheme 2 - Manchester Worksheet Note:	
2nd Choice: Exterior Colour Scheme 3 - Churchill Worksheet Note:	
3rd Choice: Exterior Colour Scheme 4 - Westmont Worksheet Note:	

This Document is Extremely Time Sensitive - Printed 14 Nov 22 at 11:56

LOT 4. MILAZZO

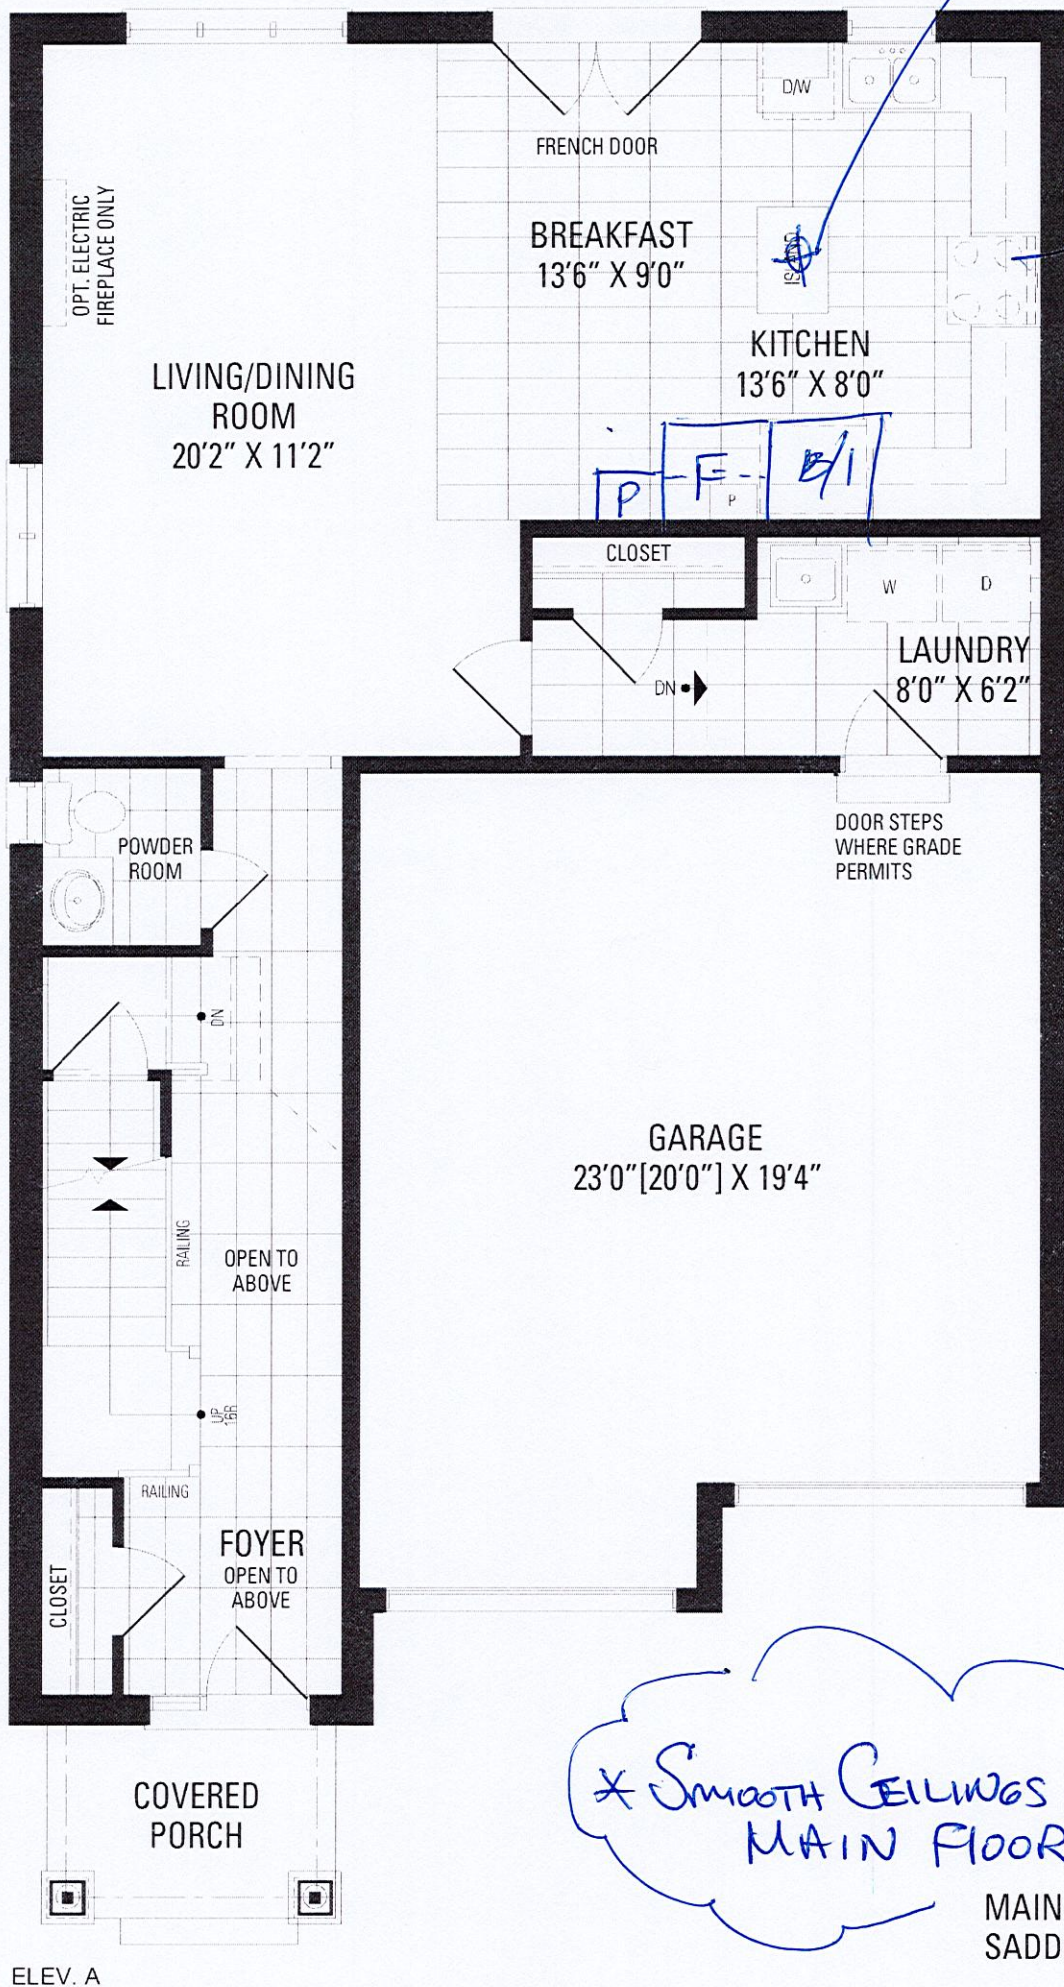

Relocate & center
standard light
above island.

B/I
Cooktop
with pot/pan

B/I Microwave
next to fridge
+ shift
fridge + pantry
to accommodate


* Smooth Ceilings on
Main Floor

MAIN ELEV. A
SADDLE RIDGE 1

LOT 4. MILAZZO

Master ensuite:

Frameless Glass Shower Enclosure
with Door -

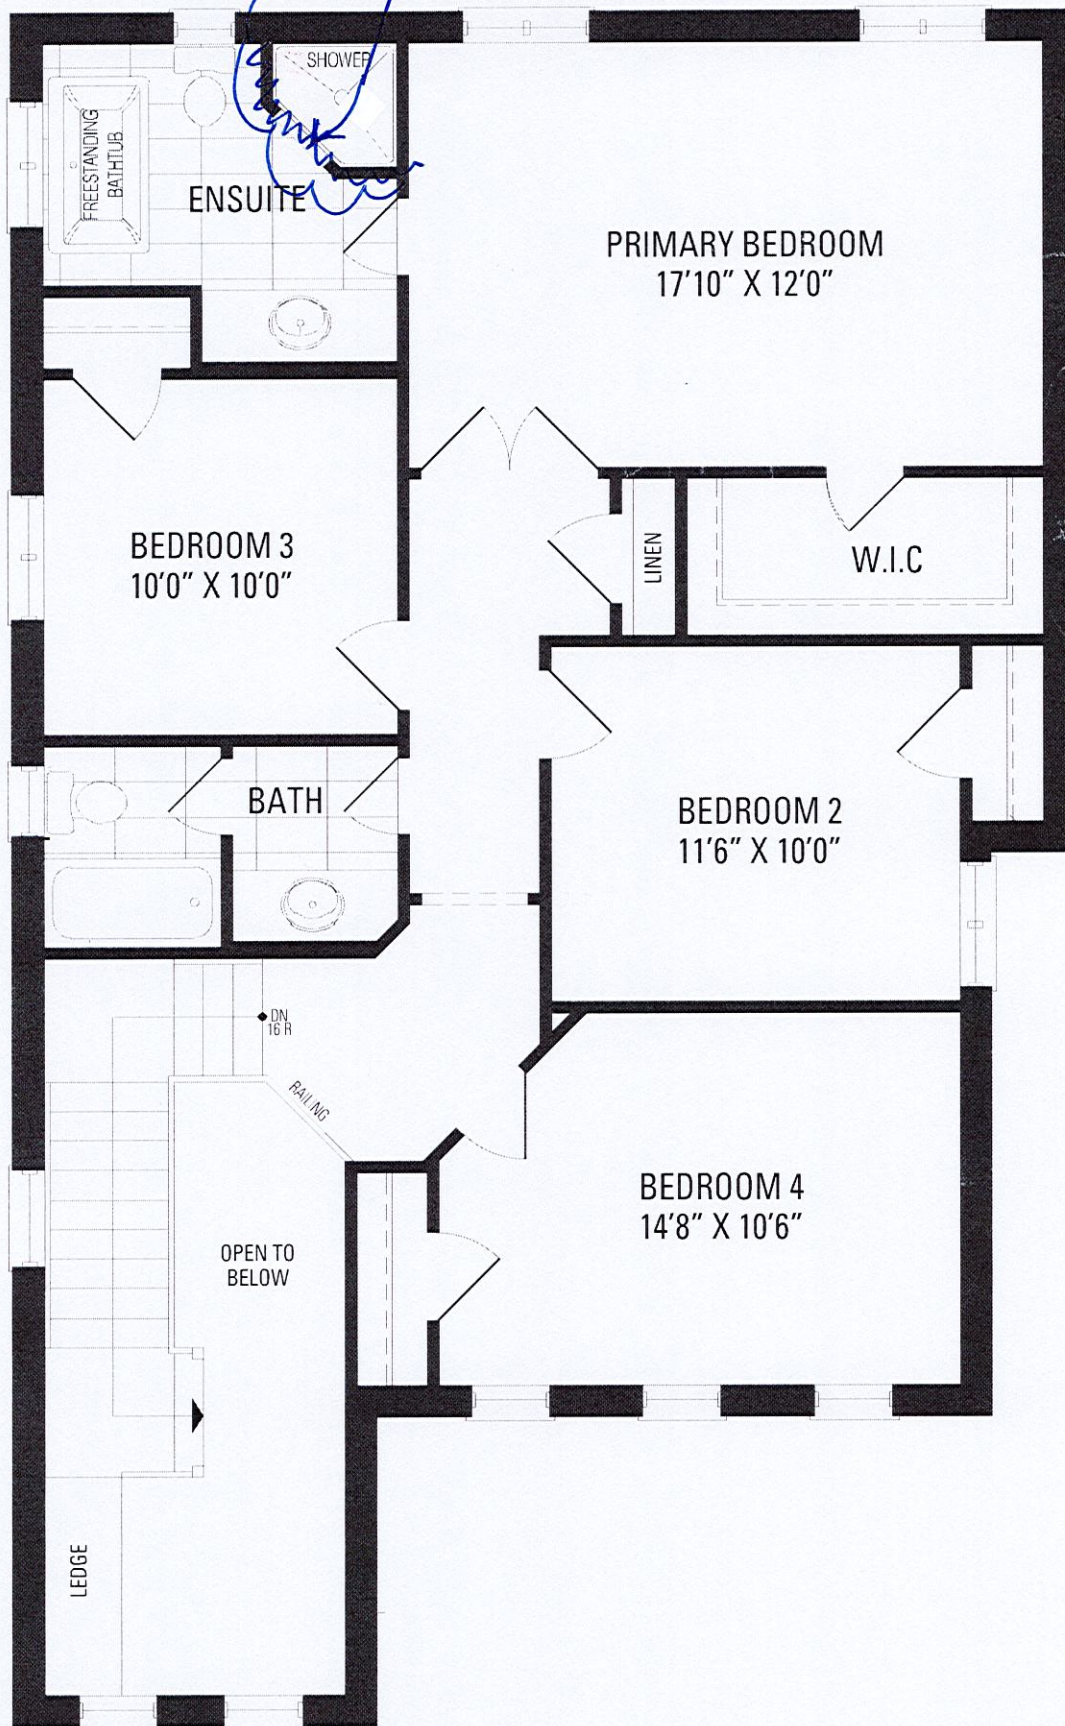


ELEV. A

4 BEDROOM

UPPER ALT. ELEV. A
SADDLE RIDGE 1

LOT 4. MILAZZO

LOT 4- MILAZZO

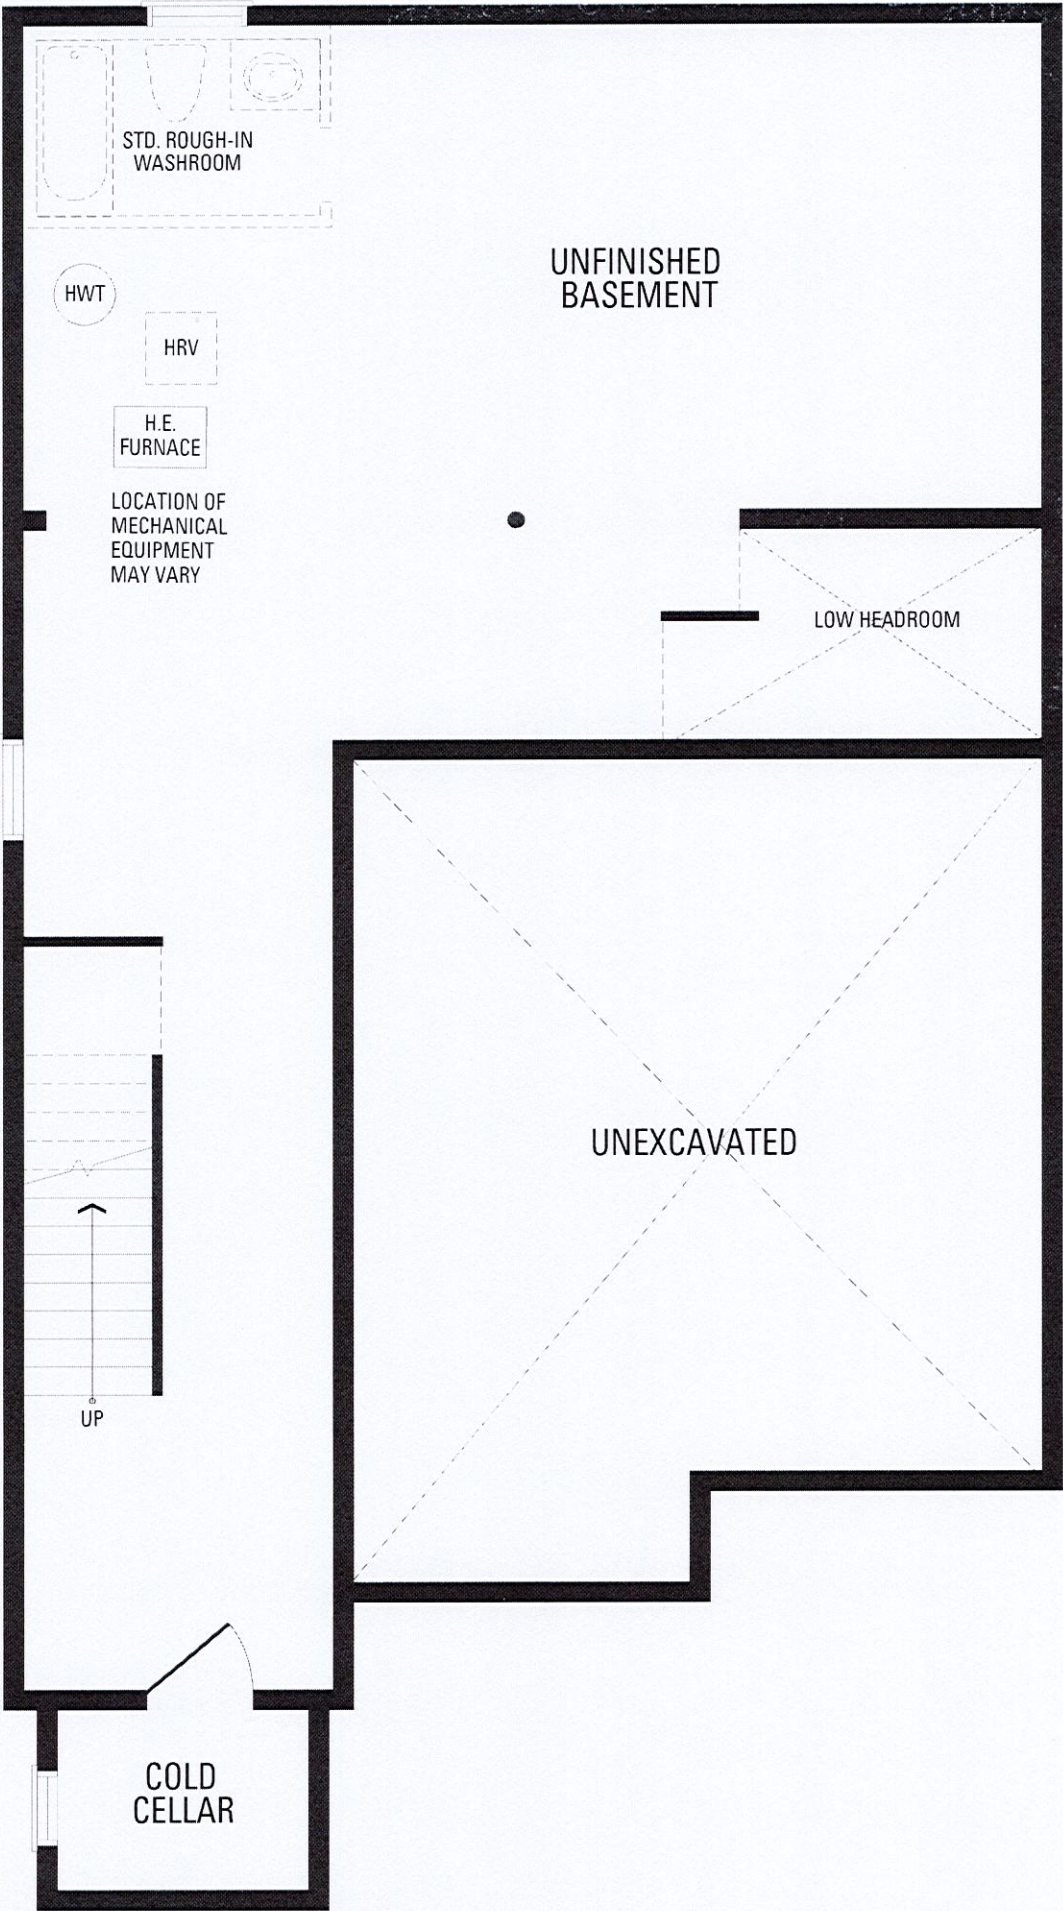

ELEV. A

BASEMENT ELEV. A
SADDLE RIDGE 1


LOT 4- MILAZZO

LOT 4
MILAZZO HOMES INC.
SADDLE RIDGE
TOWN OF MILTON, ONTARIO

SADDLE RIDGE I
ELEVATION A

REVISIONS:

- I. ADD FRAMELESS GLASS SHOWER STALL TO MASTER ENSUITE.

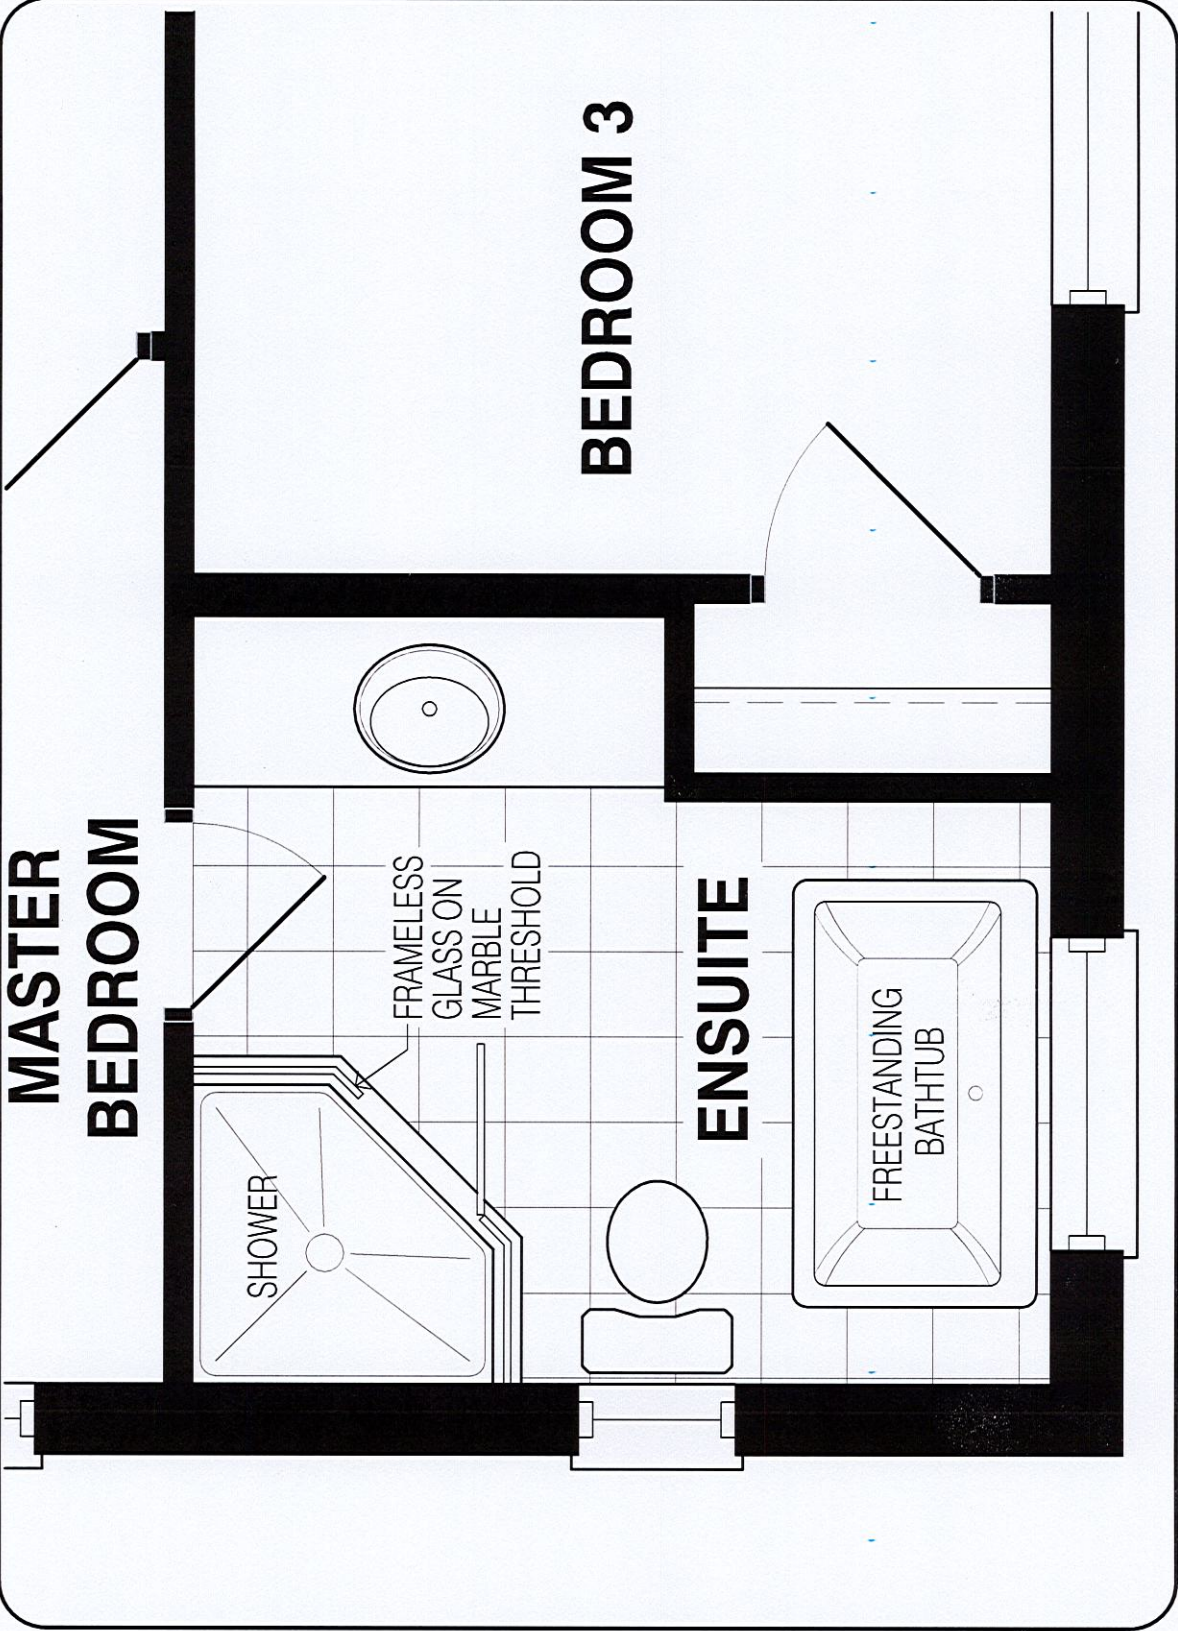

UPPER LEVEL

DISCLAIMERS: SKETCH NOT TO SCALE. DIMENSIONS, SPECIFICATIONS AND ARCHITECTURAL DETAILS SUBJECT TO MODIFICATION BY THE VENDOR. SKETCH IS ONLY FOR THE PURPOSE OF ILLUSTRATING REVISIONS REQUESTED BY THE PURCHASER AND ALL REVISIONS ARE SUBJECT TO VENDOR'S FINAL APPROVAL. ONLY REVISIONS ACCEPTED IN WRITING BY THE PURCHASER AND VENDOR ON A PURCHASER'S EXTRA SHEET WILL BE INCORPORATED INTO THE PLANS FILED WITH THE MUNICIPALITY. E. & O.E.

REGION DESIGN INC.	SCALE	N.T.S.
	BY	PAGE No.
	MB	1 OF 1

TRINITY POINT