

CONSTRUCTION SUMMARY				
Red Oaks on Bayview - Trinimont Developments Inc.				
PURCHASERS: NEWTON STEPHEN CHAN and XIAOSHI AMY ZHANG			RECEIVED DEC - 2 2022	TEL:
LOT / PHASE 99 / 1	REG. PLAN # 65M-4737	HOUSE TYPE Maple 3 Elev A - Opt 5 Bed		

CONSTRUCTION

DELETE - ENSUITE 2 REMOVE SHOWER WALL - 23Aug22 Note:	
DELETED DELETE - REMOVE SHOWER WALL - 15Aug22 Note:	
1 - PROVISION FOR SHAMPOO NICHE APPROX. 14" WIDE X 20" HIGH AS PER SKETCH - IF CONSTRUCTION PERMITS 15Aug22 Note:	
MASTER ENSUITE	
1 - SMOOTH CEILING - 2ND FLOOR 15Aug22 Note:	
1 - SMOOTH CEILINGS ON FIRST FLOOR ONLY - DET 15Aug22 Note:	
1 - ADD BASEMENT WALK-UP 15Aug22 Note:	

COUNTER TOP

1 - MASTER ENSUITE - SHAMPOO NICHE 14" WIDE X 20" HIGH AS PER SKETCH - MARBLE, GRANITE OR QUARTZ - IF CONSTRUCTION PERMITS - REQUIRES PROVISION FROM CONSTRUCTION 15Aug22 Note: SUPPLY & INSTALL	
---	--

ELECTICAL

1 - PLUG - ROUGH-IN FOR ELECTRIC CAR PLUG IN GARAGE - FOR FUTURE ELECTRIC CAR - 240V / 40-50 AMPS 15Aug22 Note: SPECIFICATIONS REQUIRED	
--	--

ELECTRICAL

1 - MASTER ENSUITE - FAN - BATHROOM EXHAUST FAN - ENERGY STAR 80 CFM - IN LIEU OF STANDARD FAN 15Aug22 Note:	
1 - ENSUITE 5 - ADD POT LIGHT IN TUB 15Aug22 Note:	
1 - PLUG - ELECTRICAL PLUG WITH GFI AND SWITCH - FOR FESTIVE LIGHTING - BACK OF HOUSE -SEE SKETCH 15Aug22 Note:	
1 - PLUG - ELECTRICAL PLUG WITH GFI AND SWITCH - FOR FESTIVE LIGHTING - SEE SKETCH 15Aug22 Note:	
1 - RELOCATE STANDARD KITCHEN LIGHT TO BE CENTERED OVER ISLAND 15Aug22 Note:	
1 - MASTER ENSUITE - ADD ELECTRICAL PLUG 5FT UP ON WALL FOR TV 15Aug22 Note:	
MASTER BEDROOM- ADD ELECTRICAL PLUG 5FT UP FROM THE FLOOR FOR FUTURE T.V. ***SEE SKETCH	
1 - PLUG - ELECTRICAL PLUG - TO BE INSTALLED OVER FIREPLACE 15Aug22 Note:	

FIREPLACE AND ACCESSORIES

1 - GAS LINE ROUGH-IN FOR BARBECUE - FIRST FLOOR 15Aug22 Note:	
---	--

CONSTRUCTION SUMMARY

Red Oaks on Bayview - Trinimont Developments Inc.

PURCHASERS: NEWTON STEPHEN CHAN and XIAOSHI AMY ZHANG

TEL:

LOT / PHASE 99 / 1	REG. PLAN # 65M-4737	HOUSE TYPE Maple 3 Elev A - Opt 5 Bed		
-----------------------	-------------------------	--	--	--

HEATING AND AIR CONDITIONING

1 - GENERAL AIRE HUMIDIFIER 1099 15Aug22 Note:	
1 - AIR CONDITIONING 15Aug22 Note:	

MIRRORS AND GLASS

1 - MASTER ENSUITE - UPGRADE TO TOWEL BAR/HANDLE COMBO - CHROME FINISH - IN LIEU OF KNOB 15Aug22 Note:	
---	--

PLUMBING

1 - WATER LINE FOR FRIDGE - ROUGH-IN ONLY 15Aug22 Note:	
1 - SOAP DISPENSER - CHROME FINISH - LEFT SIDE OF SINK 15Aug22 Note:	
1 - MASTER ENSUITE - DELTA SHOWER KIT DELTA DRYDEN CHROME DF-KIT10-WS - SHOWER FAUCET 15Aug22 Note:	


PROMOTIONAL

1 - LESS BALANCE OF CREDIT FROM PURCHASER EXTRA SHEET IN OFFER 15Aug22 Note:	
---	--

This Document is Extremely Time Sensitive - Printed 2 Dec 22 at 8:29

LOT 99
TRINIMONT

Maple 3

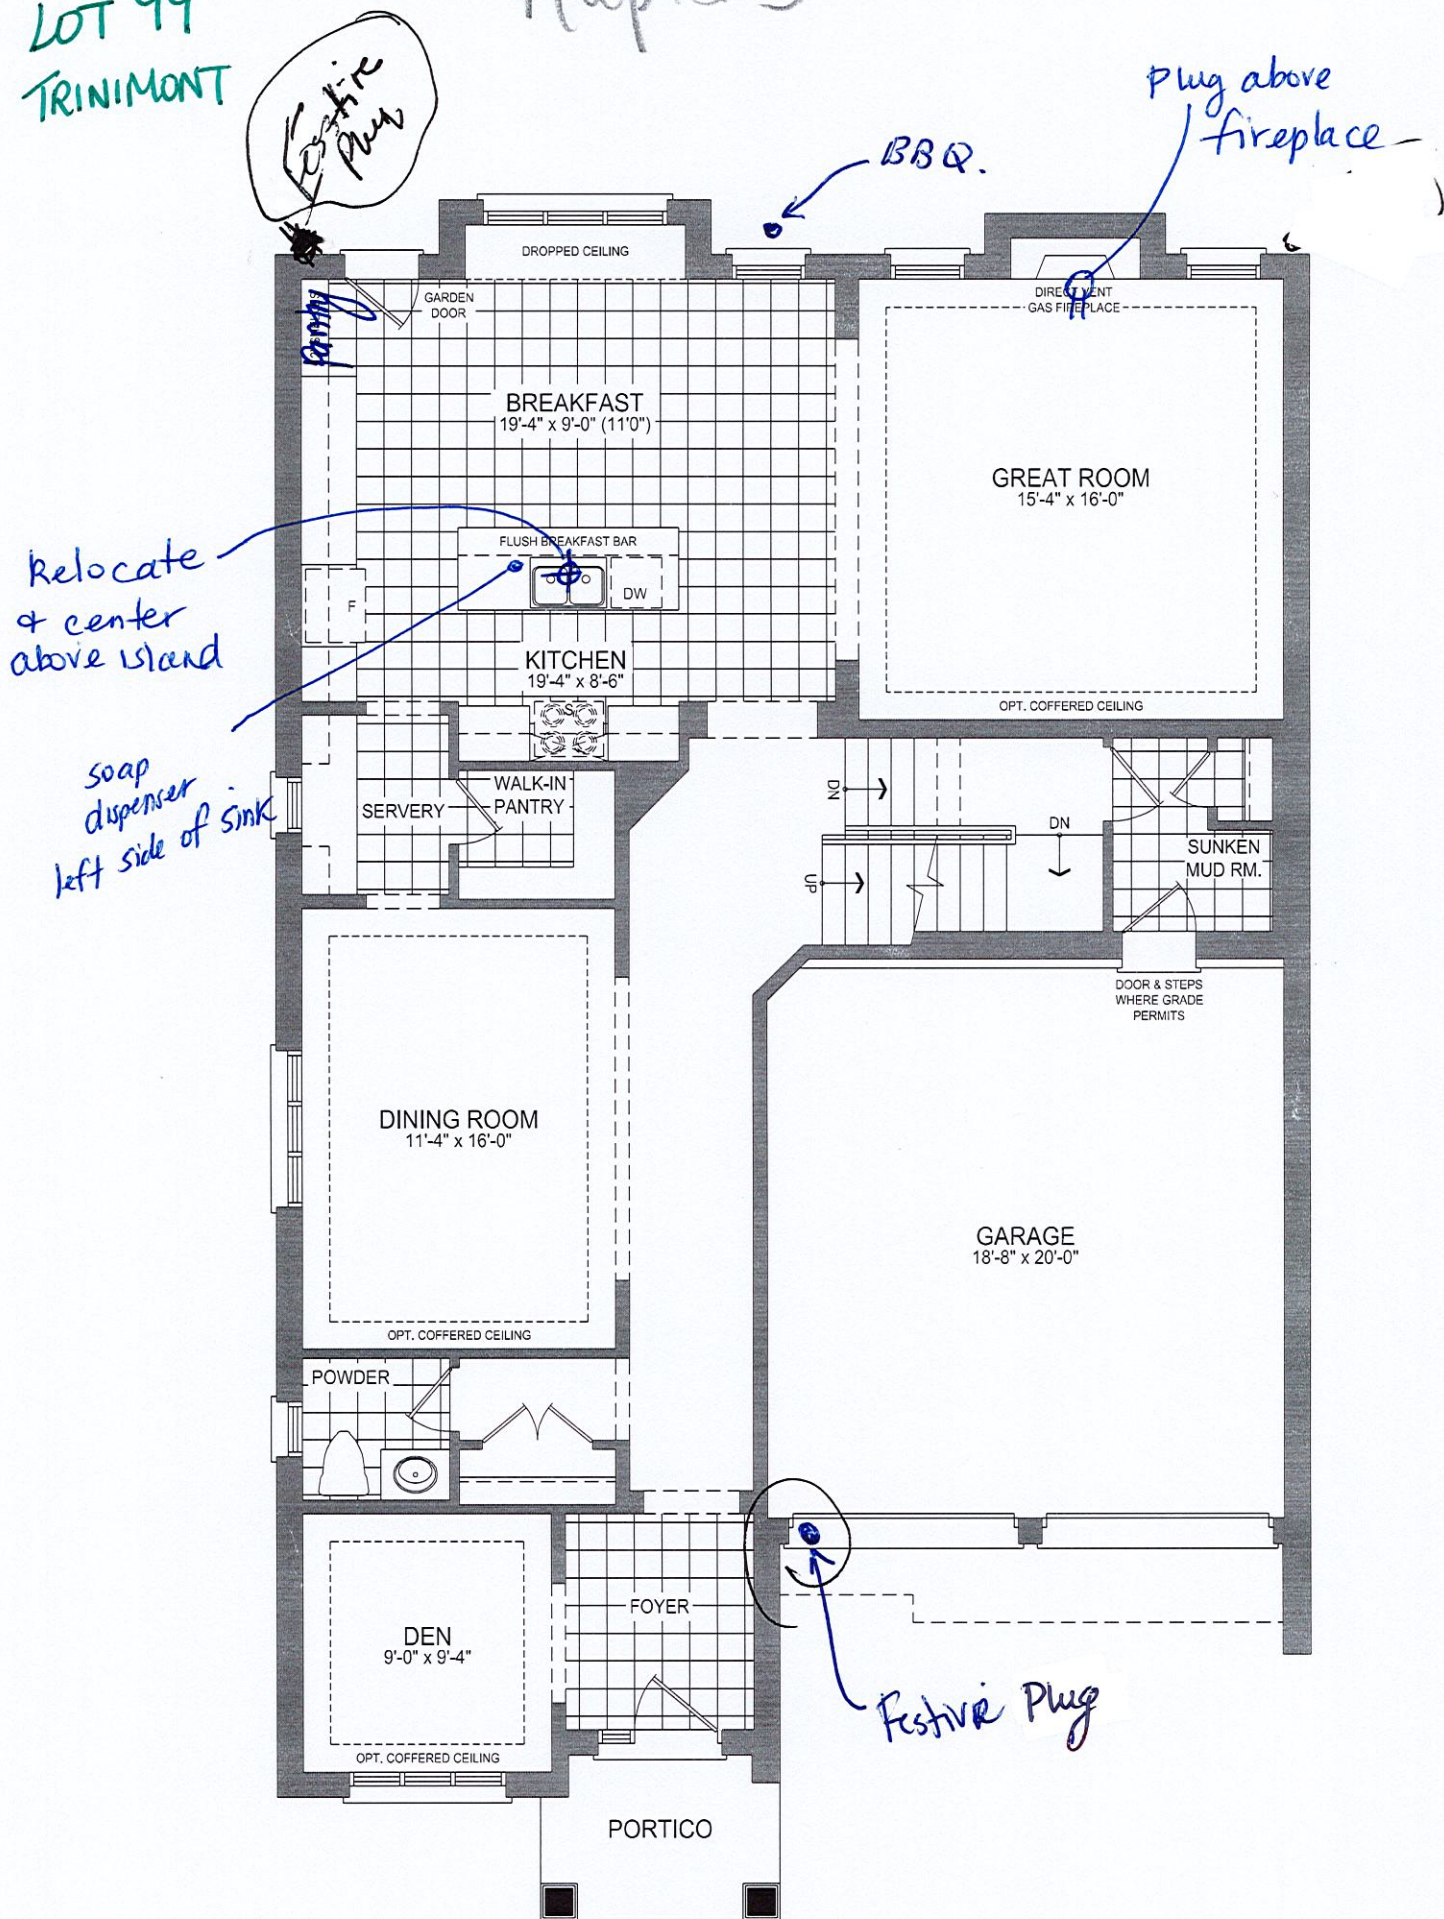

45-3 GROUND FLOOR PLAN EL. A - 10' CEILING


LOT 99

- * BASEMENT WALK-UP *
- * SMOOTH CEILING 1ST FLOOR
- * ROUGH-IN PLUG FOR ELECTRIC CAR
- * A/C
- * HUMIDIFIER

MASTER ENS
* SHOWER NICHE
14" x 20"

Add Plug
5 ft high
from floor


POTLIGHT
over TUB

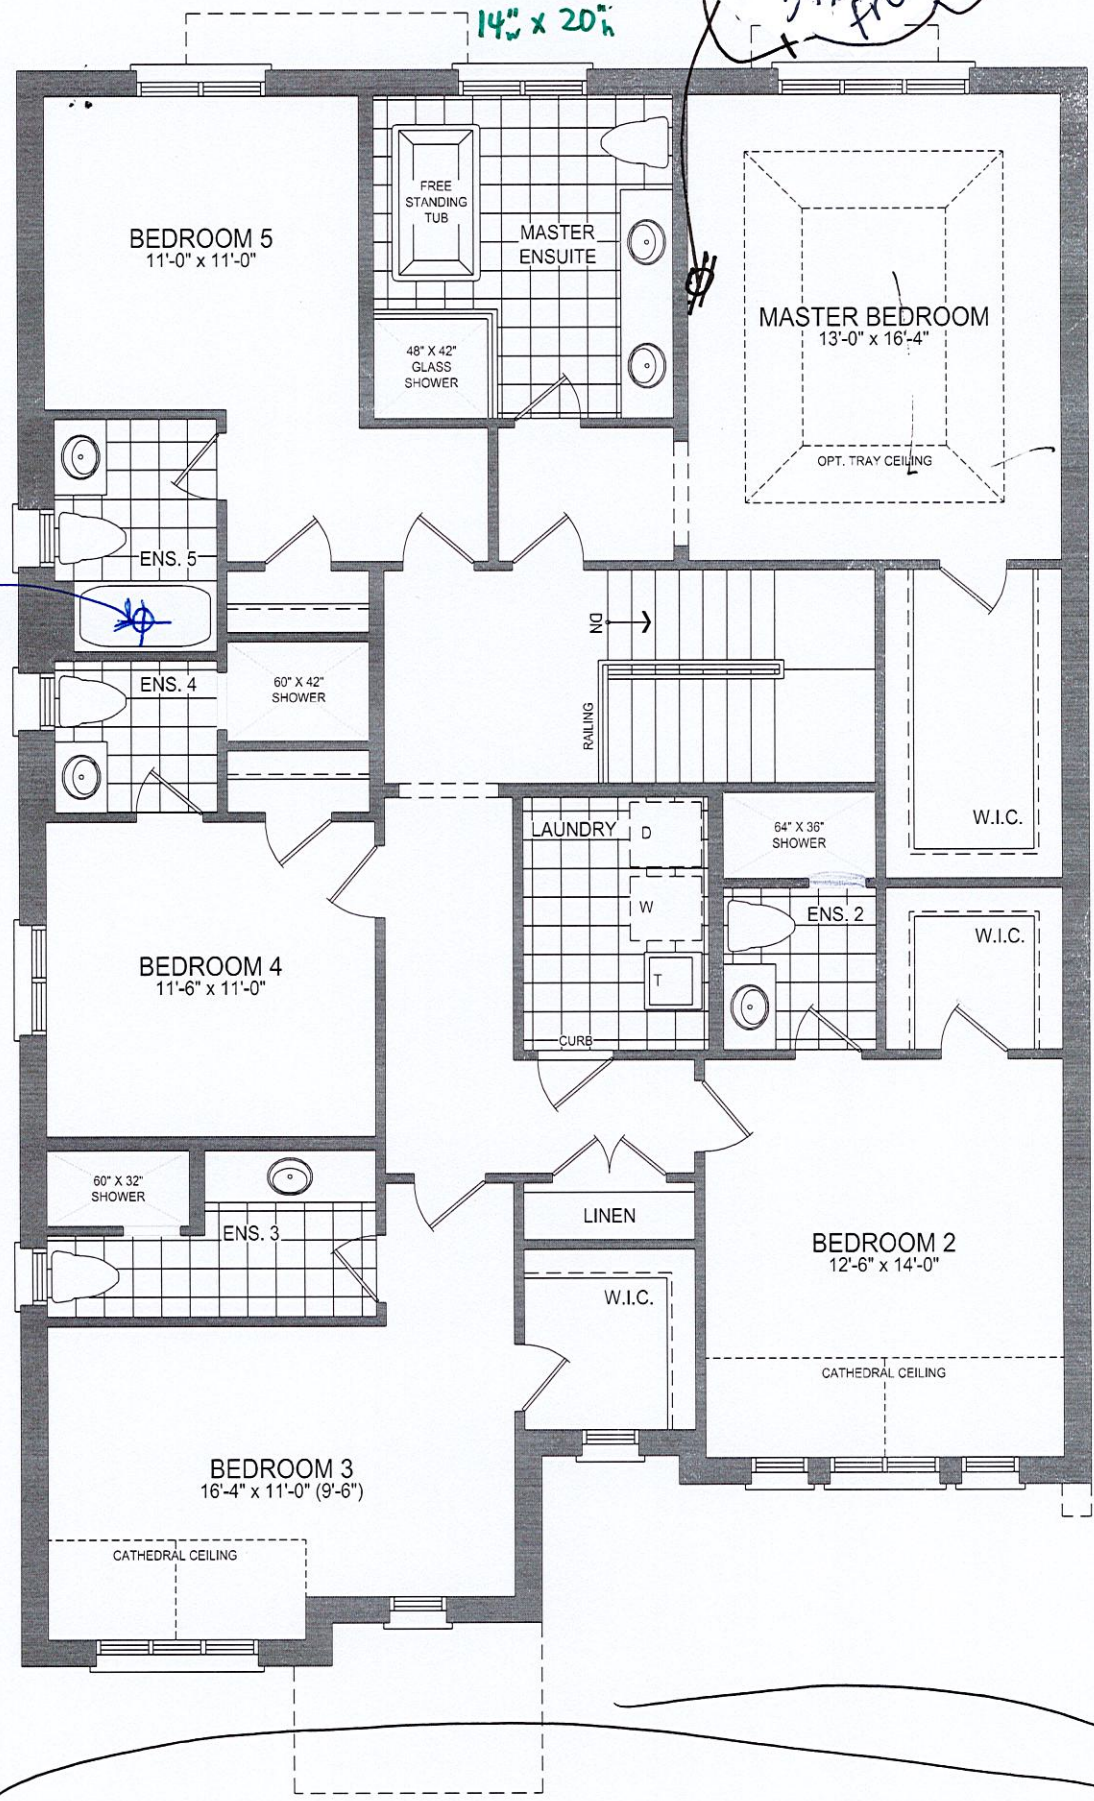

45-3 OPT. 5 BEDROOM SECOND FLOOR PLAN EL. A - 9' CEILING

LOT 99

* SMOOTH CEILING 2ND FLOOR

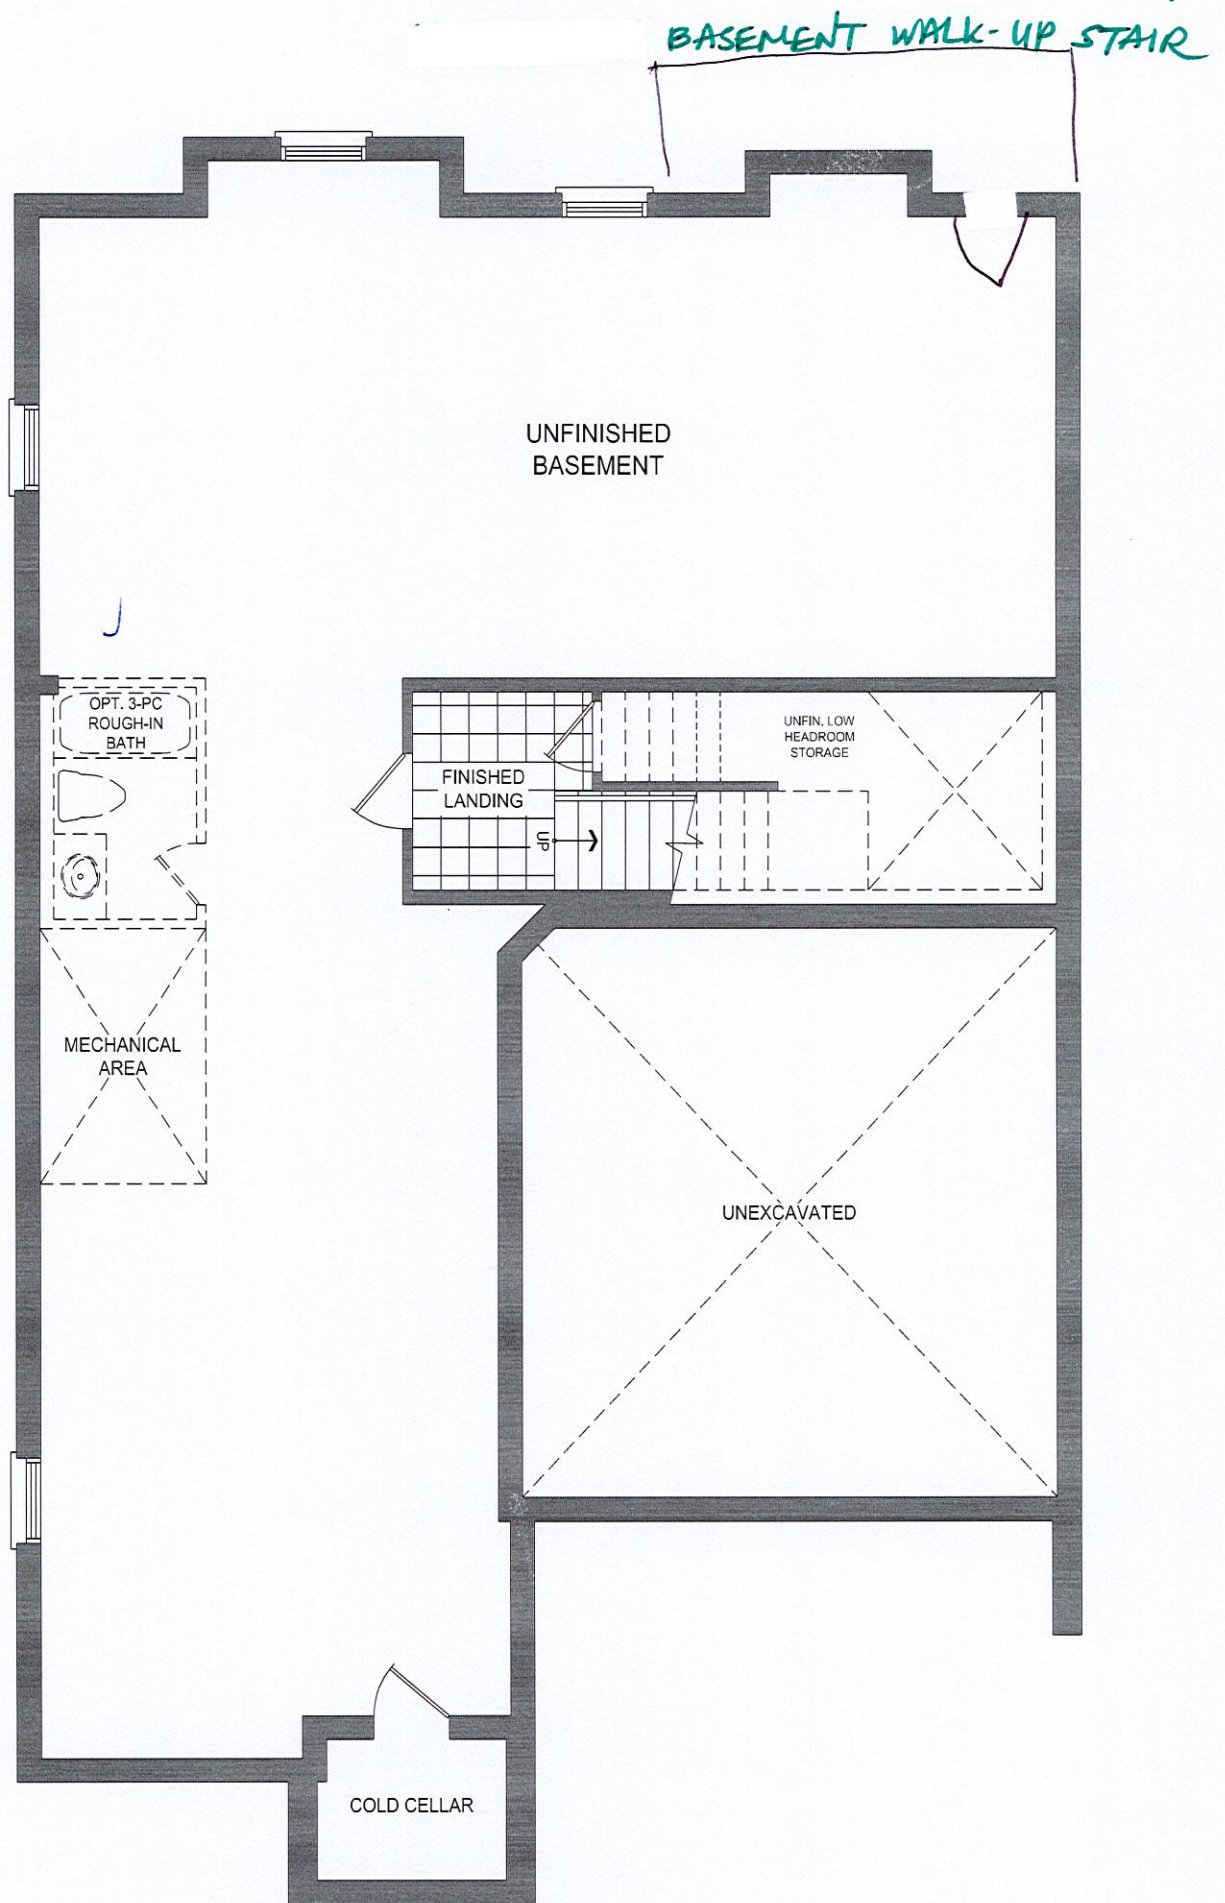


45-3 BASEMENT PLAN EL. A

LOT 99

LOT 99
TRINIMONT DEV. INC.
RED OAKS ON BAYVIEW
RICHMOND HILL, ONTARIO

MAPLE 3
ELEVATION A

- REVISIONS:
- I. ADD EXTERIOR BASEMENT WALK-UP STAIRS TO REAR OF HOUSE.

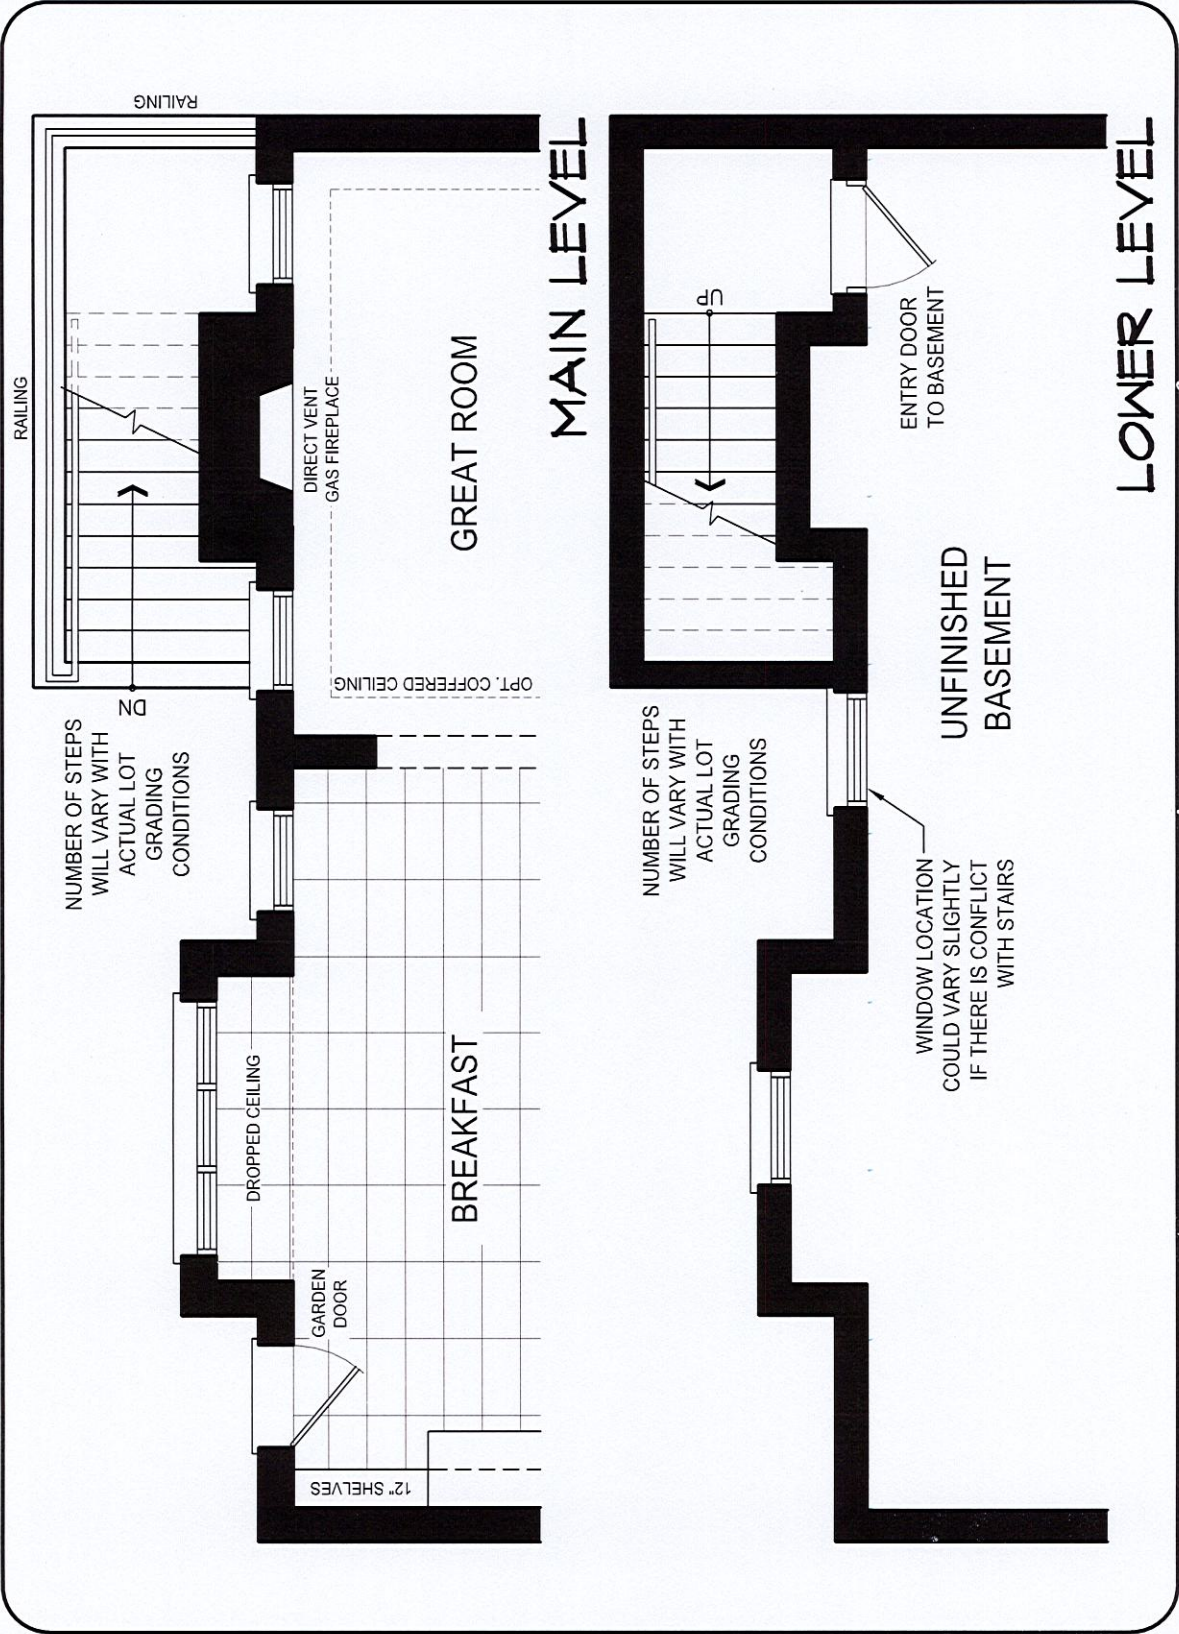

DISCLAIMERS: SKETCH NOT TO SCALE. DIMENSIONS, SPECIFICATIONS AND ARCHITECTURAL DETAILS SUBJECT TO MODIFICATION BY THE VENDOR. SKETCH IS ONLY FOR THE PURPOSE OF ILLUSTRATING REVISIONS REQUESTED BY THE PURCHASER AND ALL REVISIONS ARE SUBJECT TO VENDOR'S FINAL APPROVAL. ONLY REVISIONS ACCEPTED IN WRITING BY THE PURCHASER AND VENDOR ON A PURCHASER'S EXTRA SHEET WILL BE INCORPORATED INTO THE PLANS FILED WITH THE MUNICIPALITY. E. & O.E.

REGION
DESIGN
INC.

SCALE
N.T.S.
BY
MB

PAGE No.
1 OF 1

TRINITY POINT