

CONSTRUCTION SUMMARY				
Red Oaks on Bayview - Trinimont Developments Inc.			RECEIVED	
PURCHASER: KEVIN YU			DEC 14 2022	TEL:
LOT / PHASE	REG. PLAN #	HOUSE TYPE		
6 / 1	65M-4737	Hawthorn 3 Elev B		

ELECTRICAL

1 - ***NOTE: SEE SKETCH FOR APPROXIMATE LOCATION OF 10 STANDARD POTLIGHTS AT MAIN FLOOR LEVEL.	
1 - FOYER 1 - LIVING RM 1 - DINING RM 1 - MAIN HALL 2 - KITCHEN 2 - BREAKFAST AREA 1 - GREAT RM 1 - DEN 14Dec22 Note: STANDARD LIGHTS ARE TO REMAIN INSTALLED ON SEPARATE SWITCH AS VENDORS STANDARD INSTALLATION.	
1 - RELOCATE STANDARD KITCHEN LIGHT TO BE CENTERED OVER ISLAND 06Oct22 Note:	
6 - POT LIGHT - EXTERIOR - SOFFIT MOUNT - REGULAR VOLTAGE- SEE SKETCH 06Oct22 Note:	

FIREPLACE AND ACCESSORIES

1 - GAS LINE ROUGH-IN FOR STOVE (INCLUDES ELECTRICAL OUTLET) - FIRST FLOOR 06Oct22 Note:	
---	--

PLUMBING


4 - TOE TESTER - ADD TOE TESTER TO ALL SHOWERS 06Oct22 Note:	
---	--

PROMOTIONAL

1 - PARTIAL REDEMPTION OF PROMOTIONAL PACKAGE \$4,061 BALANCE FORWARD \$5,939 TO BE USED AT A LATER DATE. ORIGINAL PROMOTIONAL PACKAGE OF \$10,000 AS PER SCHEDULE PE 06Oct22 Note:	
--	--

This Document is Extremely Time Sensitive - Printed 14 Dec 22 at 8:48


Lot 6 trinitant
electrical
sketch

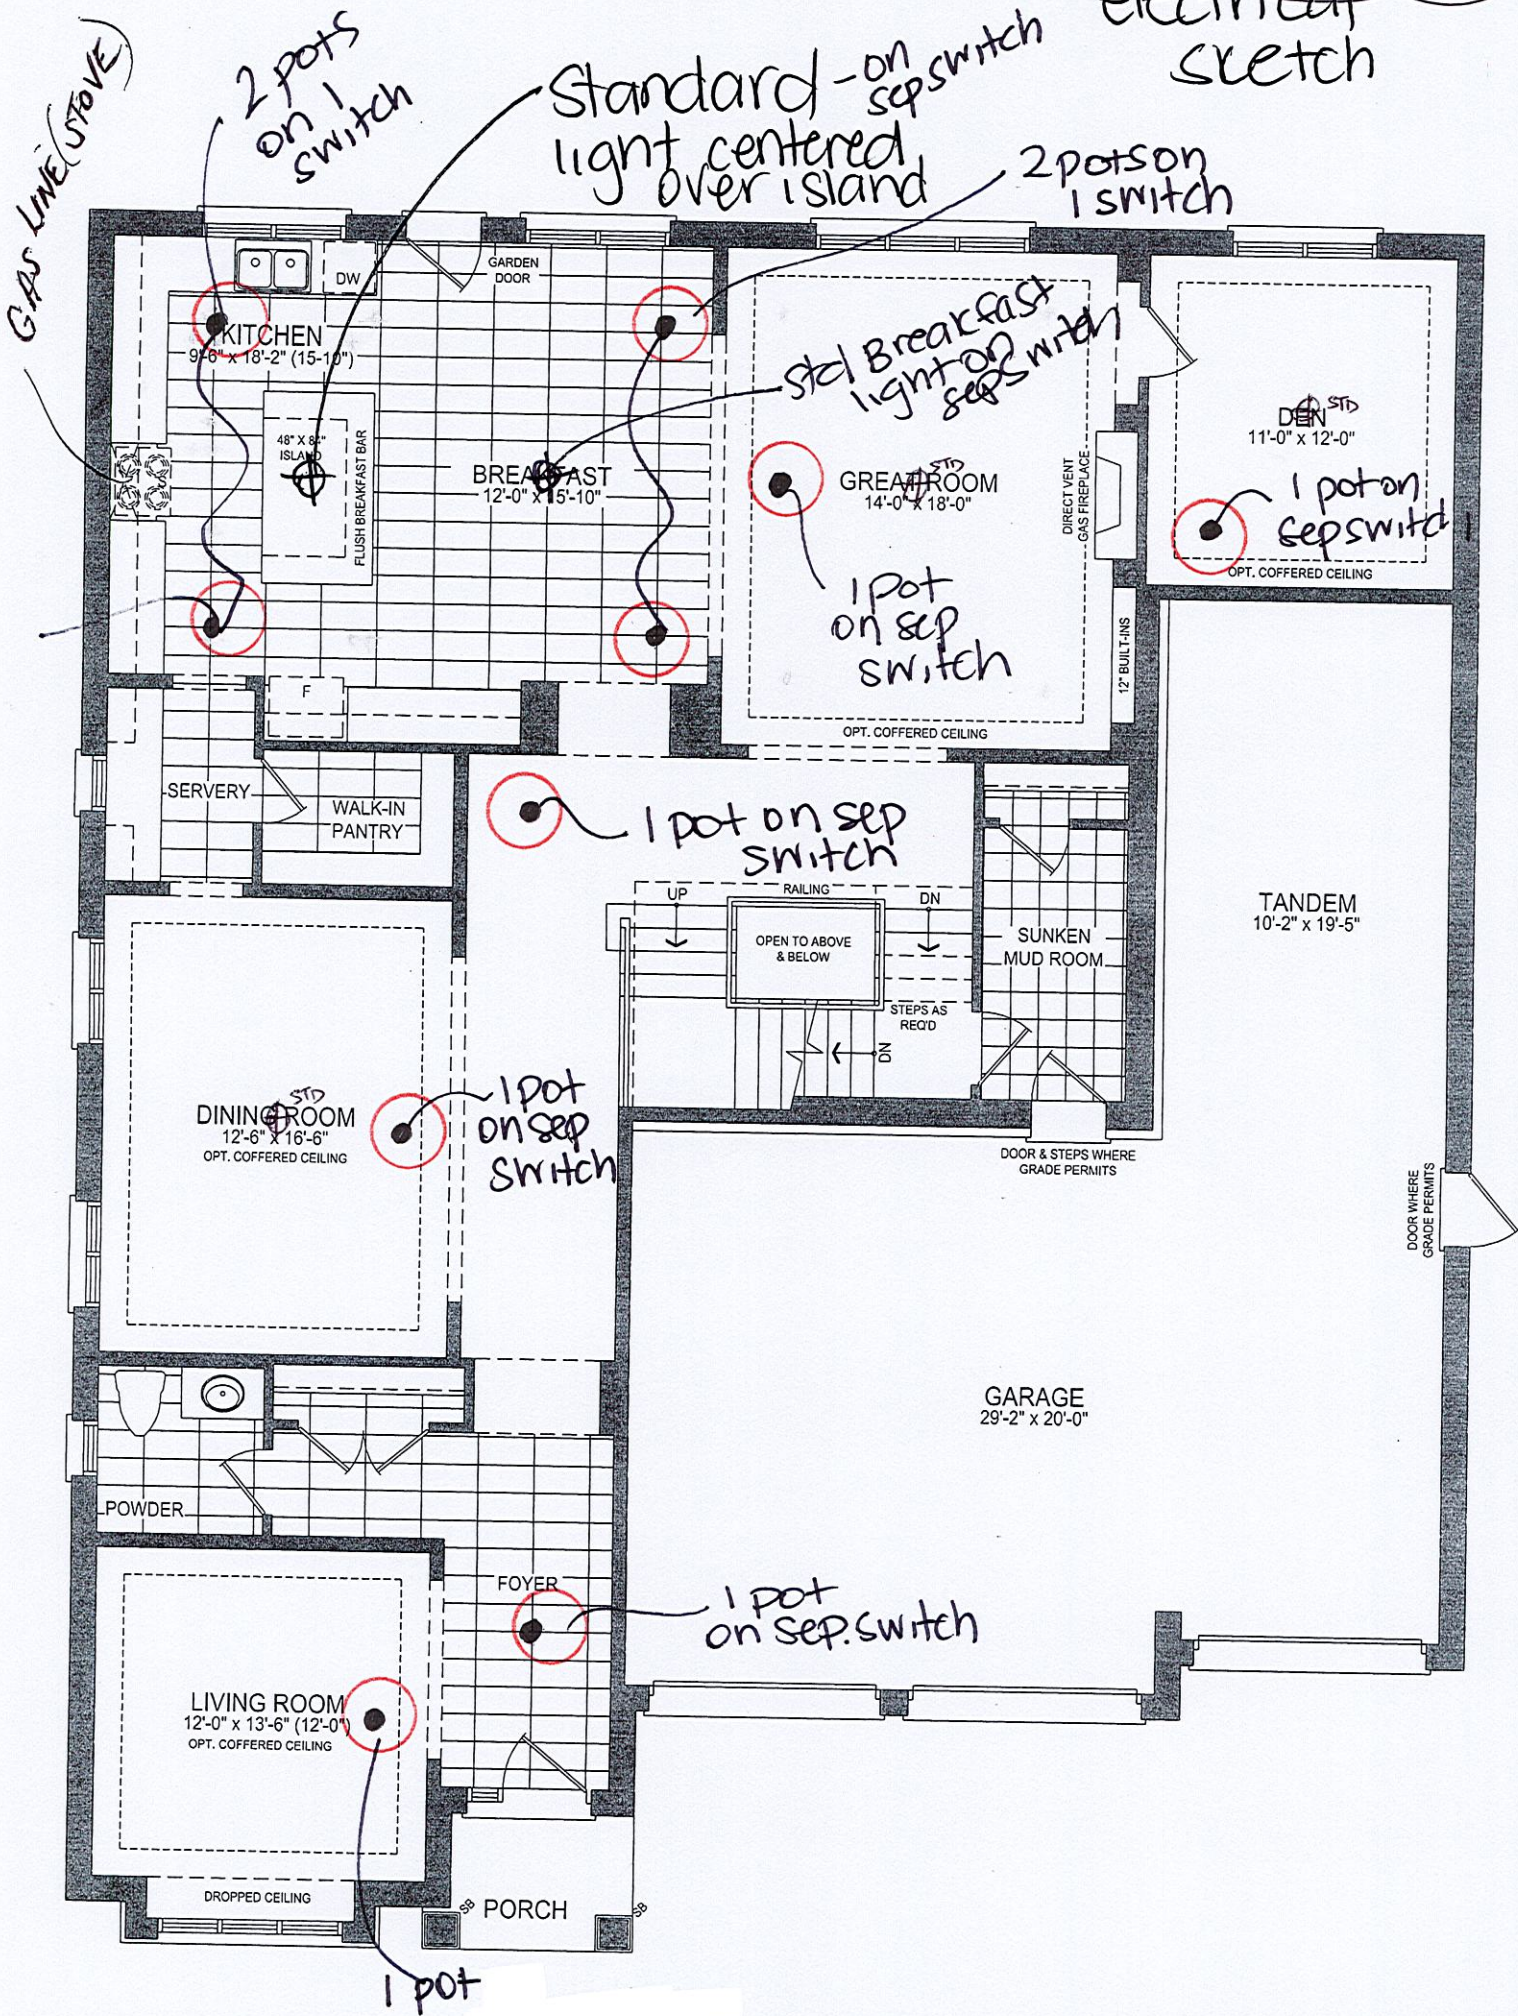

60-3 GROUND FLOOR PLAN EL. B - 10' CEILING

Lot 6
trinimont

*TOE TESTERS @ ALL SHOWERS

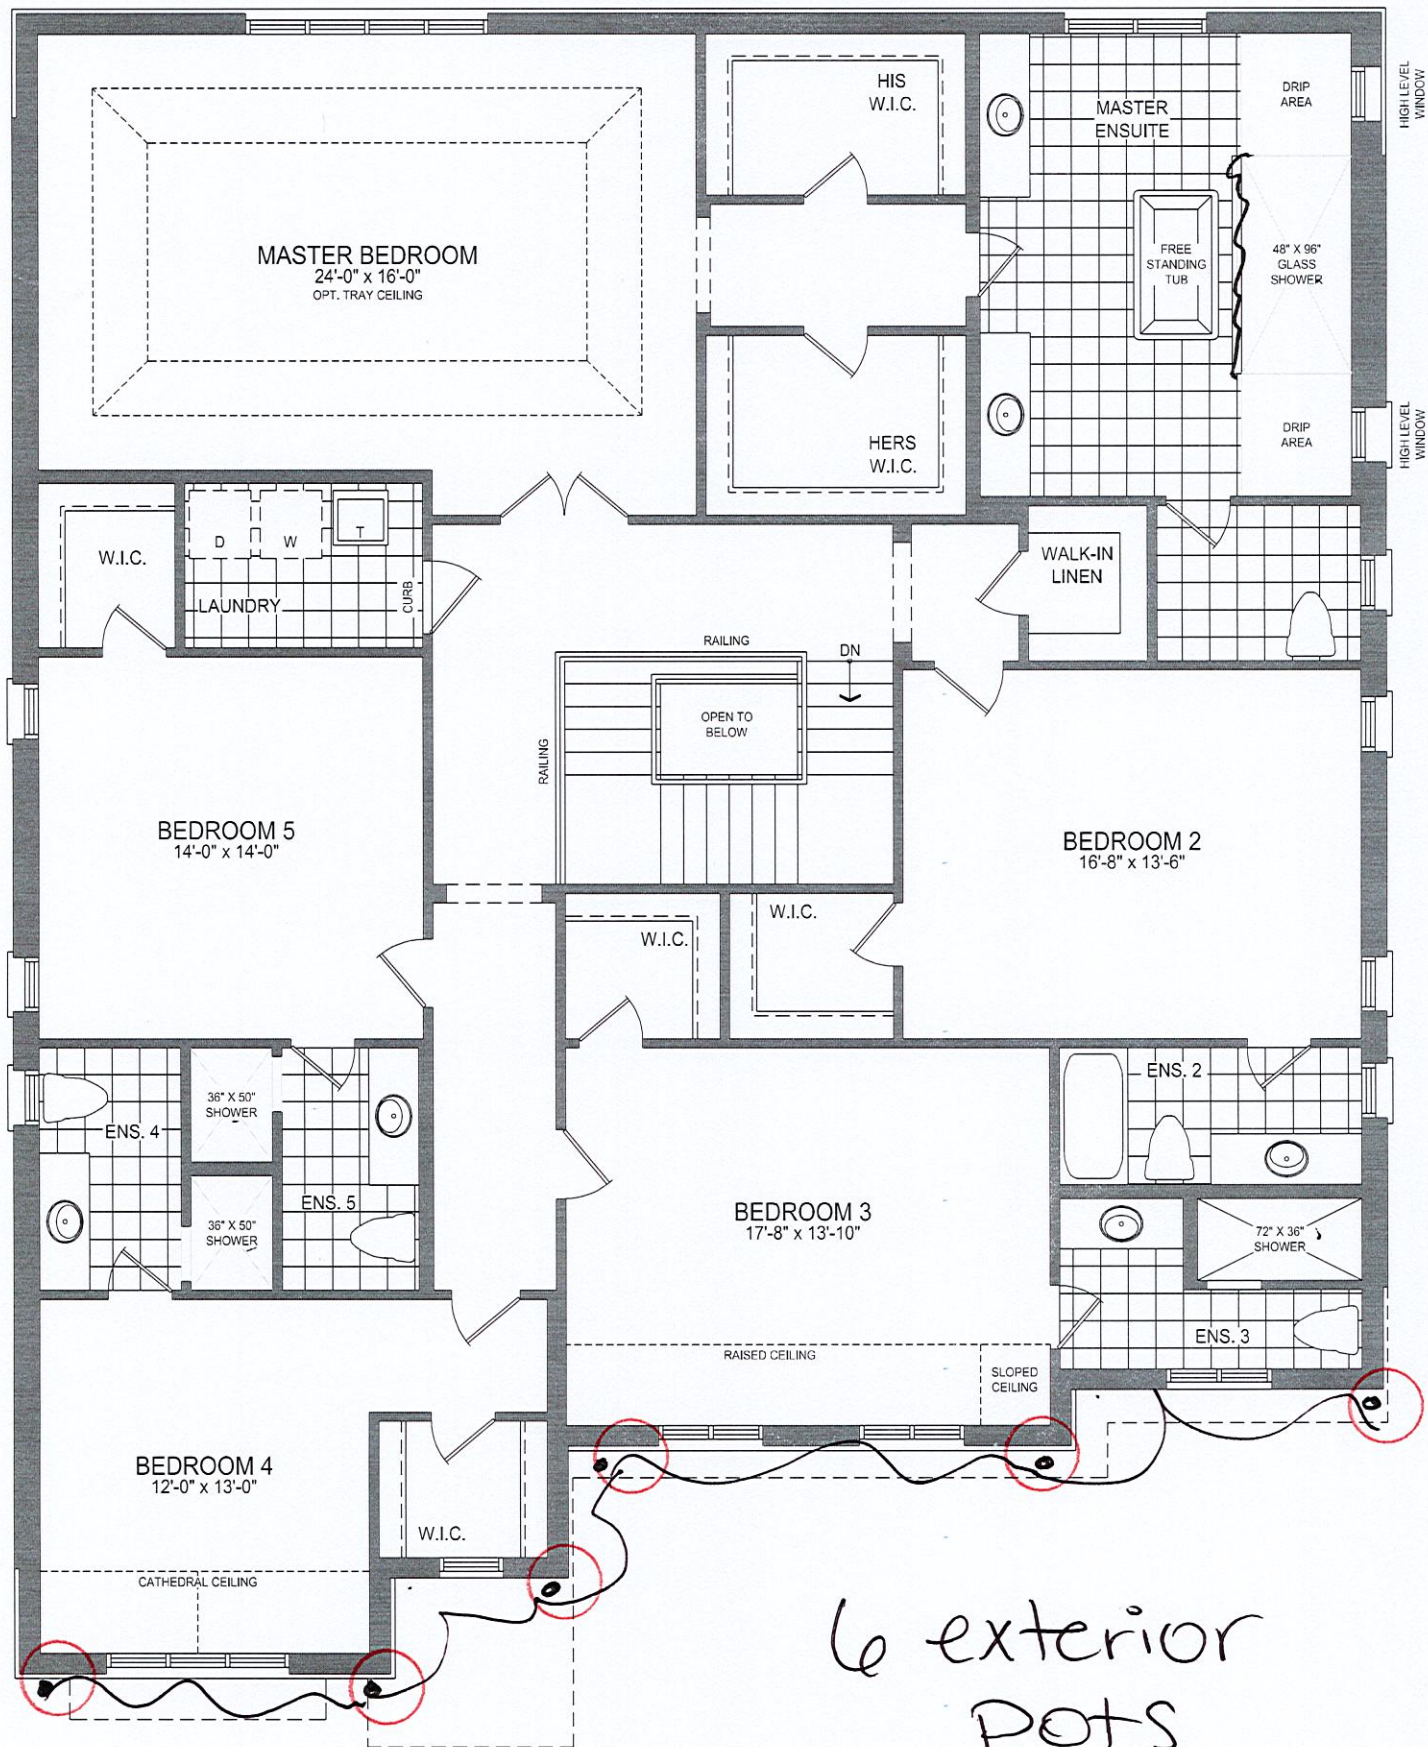

60-3 SECOND FLOOR PLAN EL. B - 9' CEILING