


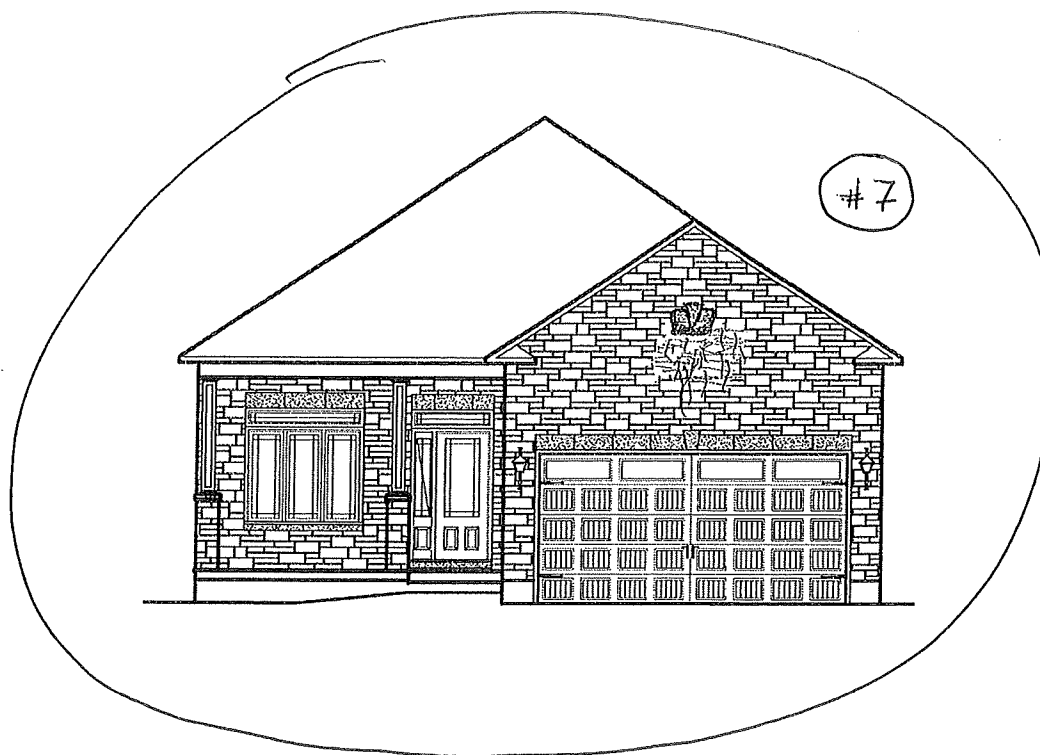

THE MURRY

MODEL 1015
1517 SQ. FT.

Site: <u>Place St. Thomas 3</u>	Purchaser: _____
Plan No.: <u>50M-338</u>	
Lot: <u>21 - Phase 3</u>	Purchaser: _____
Date: <u>January 14, 2020</u>	




SCHEDULE H

Valecraft.com



*Rendering is an artist concept only. Not to scale and may vary from finished community. Dimensions, specifications and landscaping are approximate and are subject to change without notice. E & O.E 02/20/2019-N

SCHEDULE H

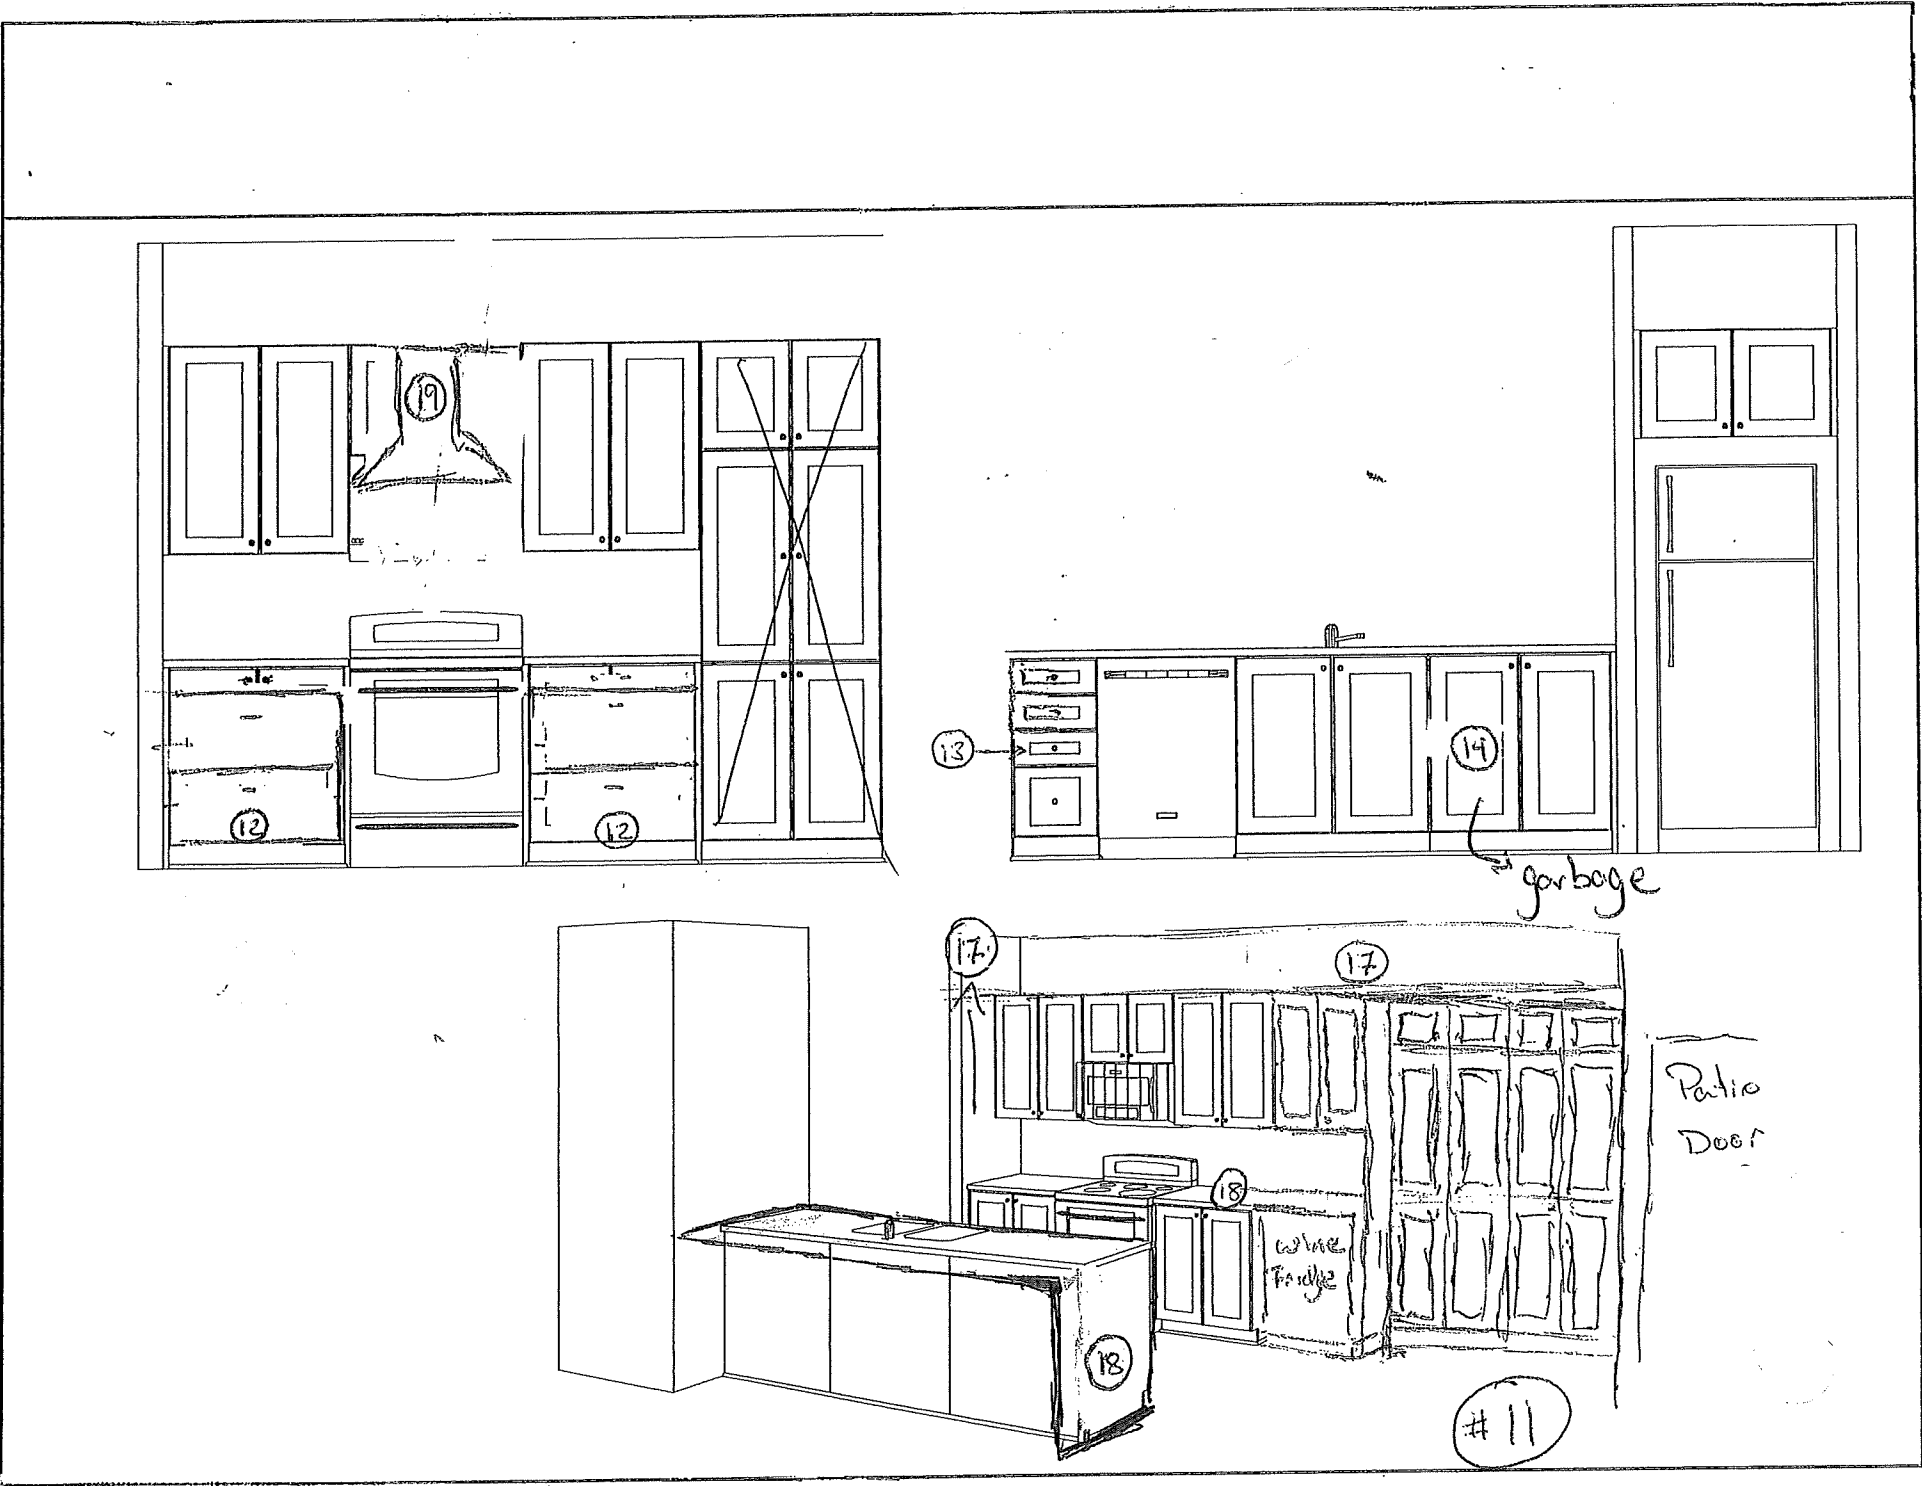

Project: DANCE ST. THOMAS 3

Plan No: 504-338 Lot No: 21-Phase 3

Model: 1015 "DUST" STD Date: January 14, 2020

Purchaser: _____

Purchaser: _____




THE MURRY

MODEL 1015
1517 SQ. FT.

Site: Place St. Thomas 3	Purchaser: J
Plan No.: 50M-338	
Lot: 21 - Phase 3	Purchaser:
Date: January 14, 2020	


SCHEDULE H

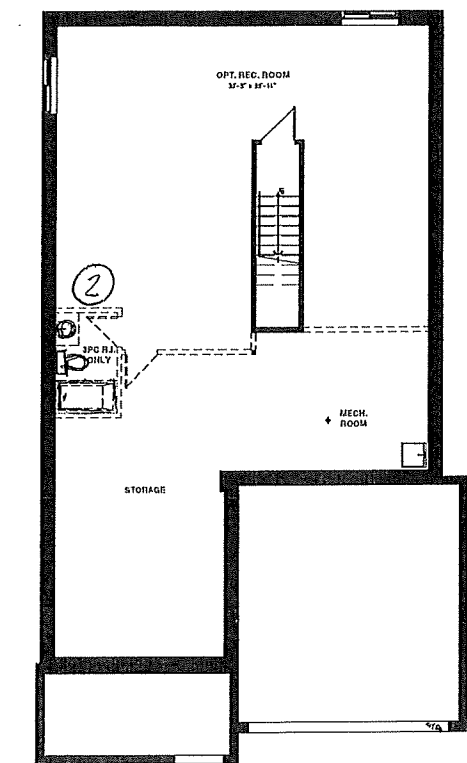


BASEMENT FLOOR - ELEVATION A




BASEMENT FLOOR - ELEVATION B

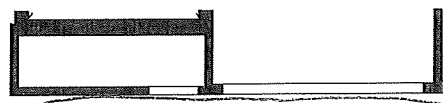


BASEMENT FLOOR - ELEVATION C

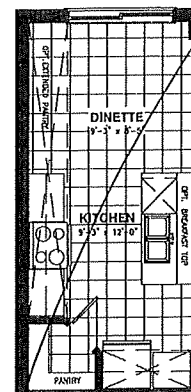


OPTIONAL KITCHEN #1

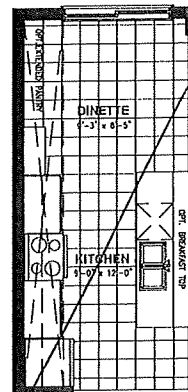


OPTIONAL KITCHEN #2

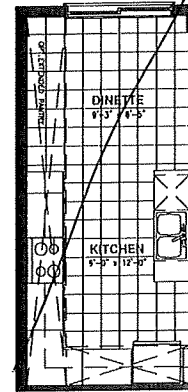


OPTIONAL KITCHEN #3

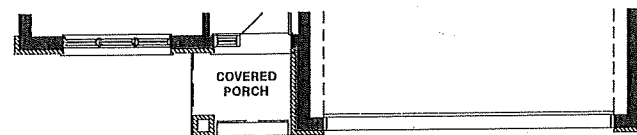

GROUND FLOOR - ELEVATION B

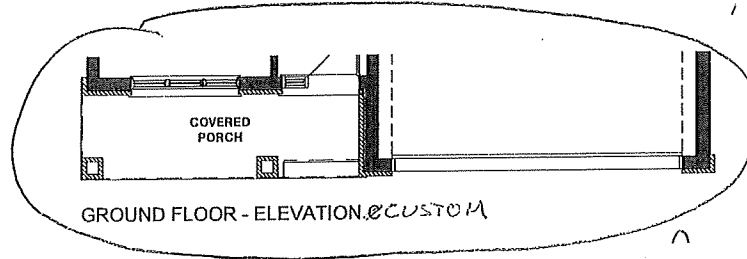


GROUND FLOOR - ELEVATION C

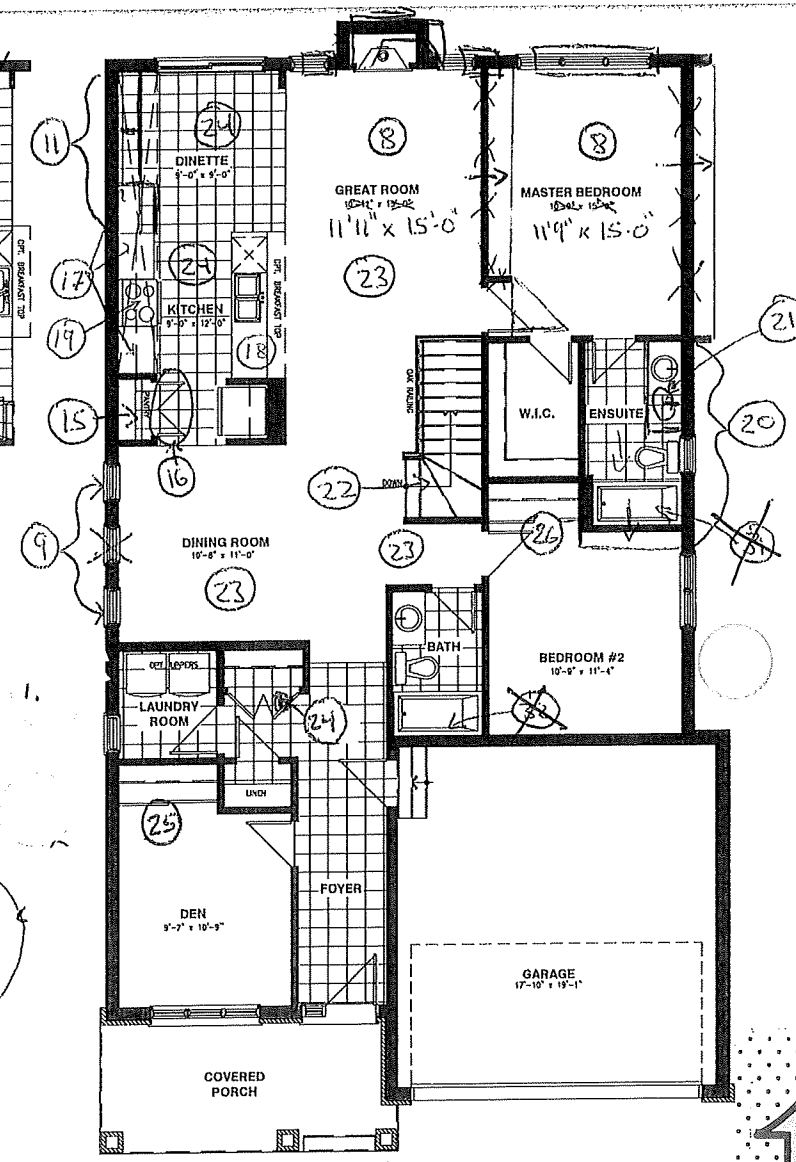

GROUND FLOOR - ELEVATION A

All dimensions are approximate. Exterior illustrations are artist concepts only and may not be as shown. E & OE, plans, materials and specifications are subject to change without notice. Actual useable floor space may vary from the stated floor area. *Note: Number of steps varies due to site grading.

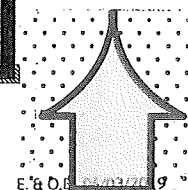

E & O.E. 06/03/20

HERE