


RL 263

KITCHEN SKETCH

Rathwell Landing
Plan 4M-1589
Lot: 263

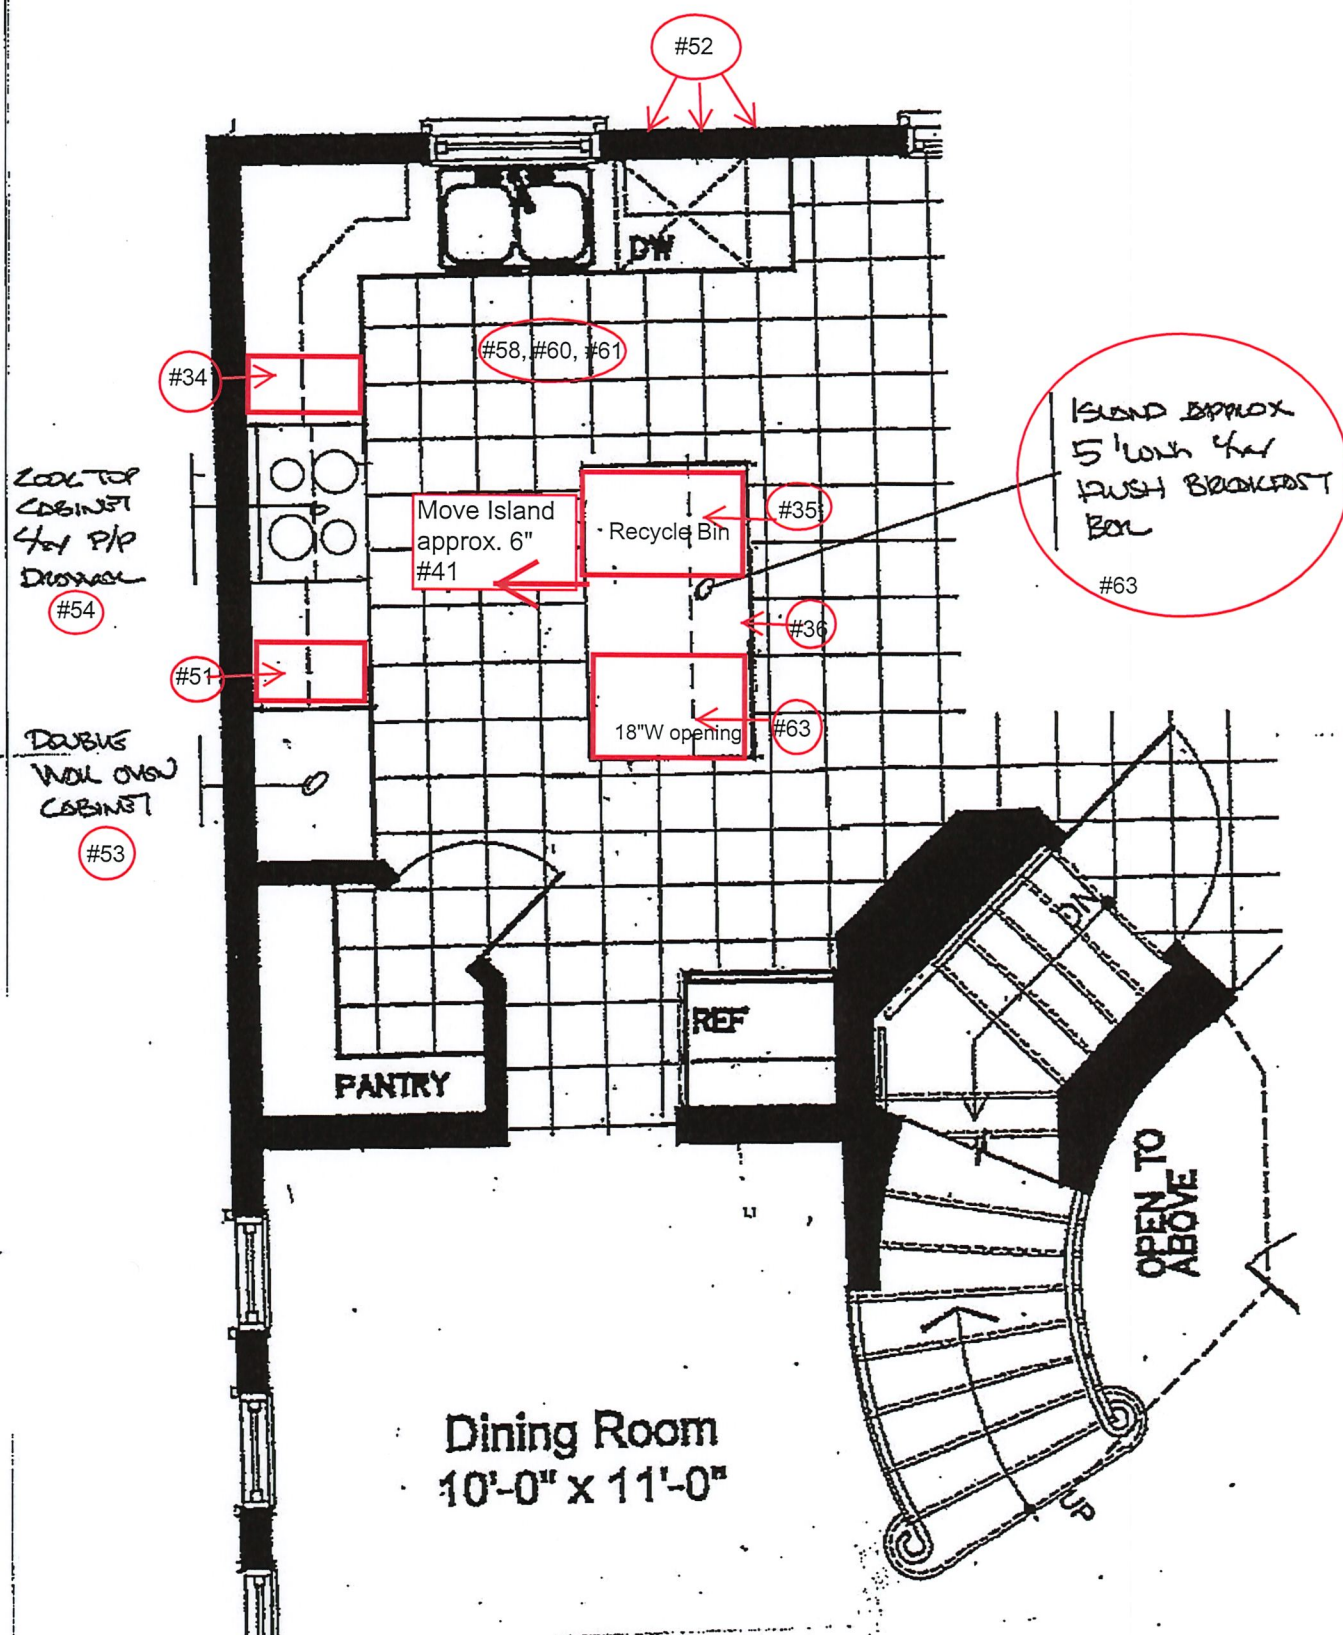

SKETCH