


RL 263

BASEMENT SKETCH

Rathwell Landing
Plan 4M-1589

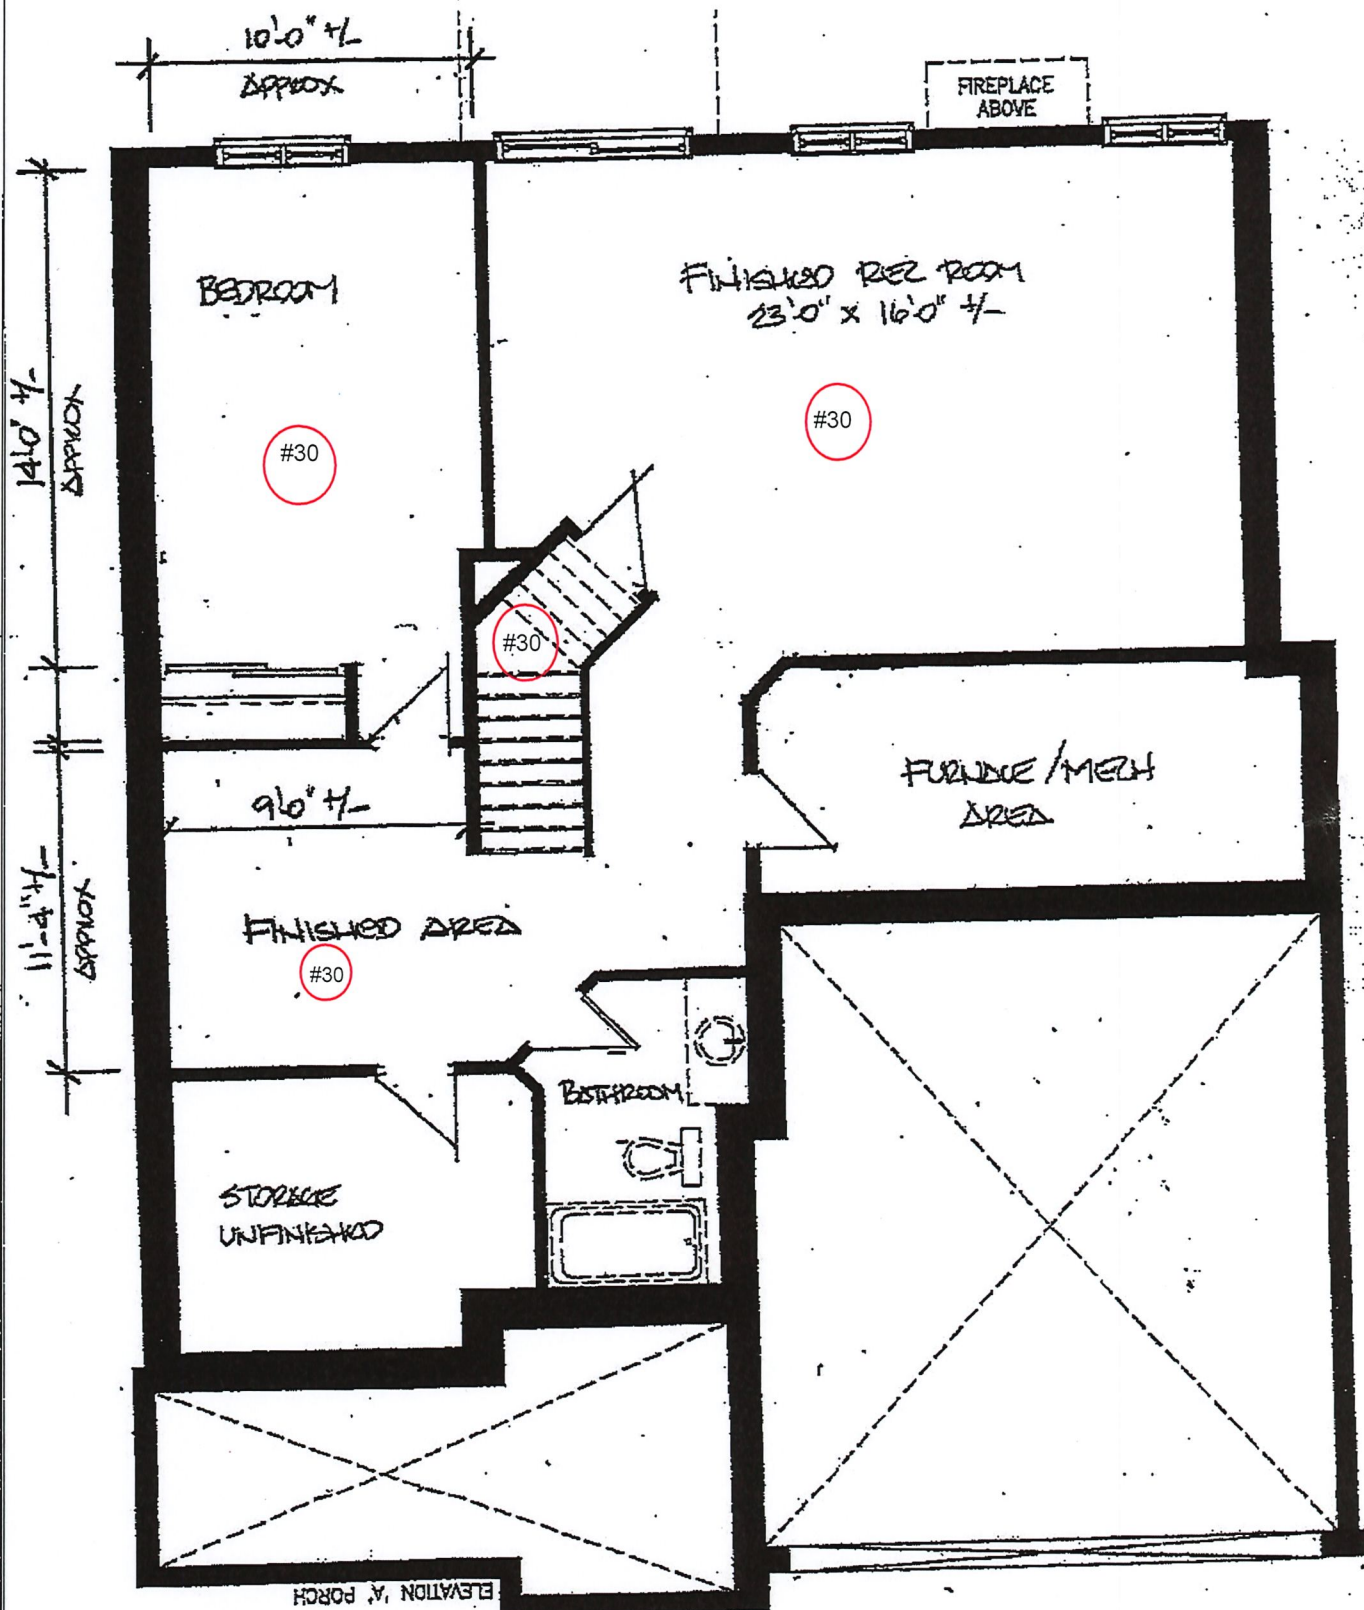

DS
MAR 29/70